


Written dimensions on these drawings shall take precedence over scaled dimensions. Contractors shall verify and be responsible for all dimensions and conditions on the project and this office must be notified of any variations from the dimensions and conditions shown by these drawings prior to commencement of any work. All contractors are deemed to have made themselves aware of site conditions prior to entering into any contract. Shopfitting details must be submitted to this office for approval before proceeding with fabrication. This drawing is the property of rpa. Copyright is reserved by them and the drawing is issued on condition that it is not copied, reproduced, retained or disclosed to any unauthorised person, either wholly or in part without the consent in writing of rpa.



Shopfront elevation - as proposed
scale - 1:25 @ A1 / 1:50 @ A3

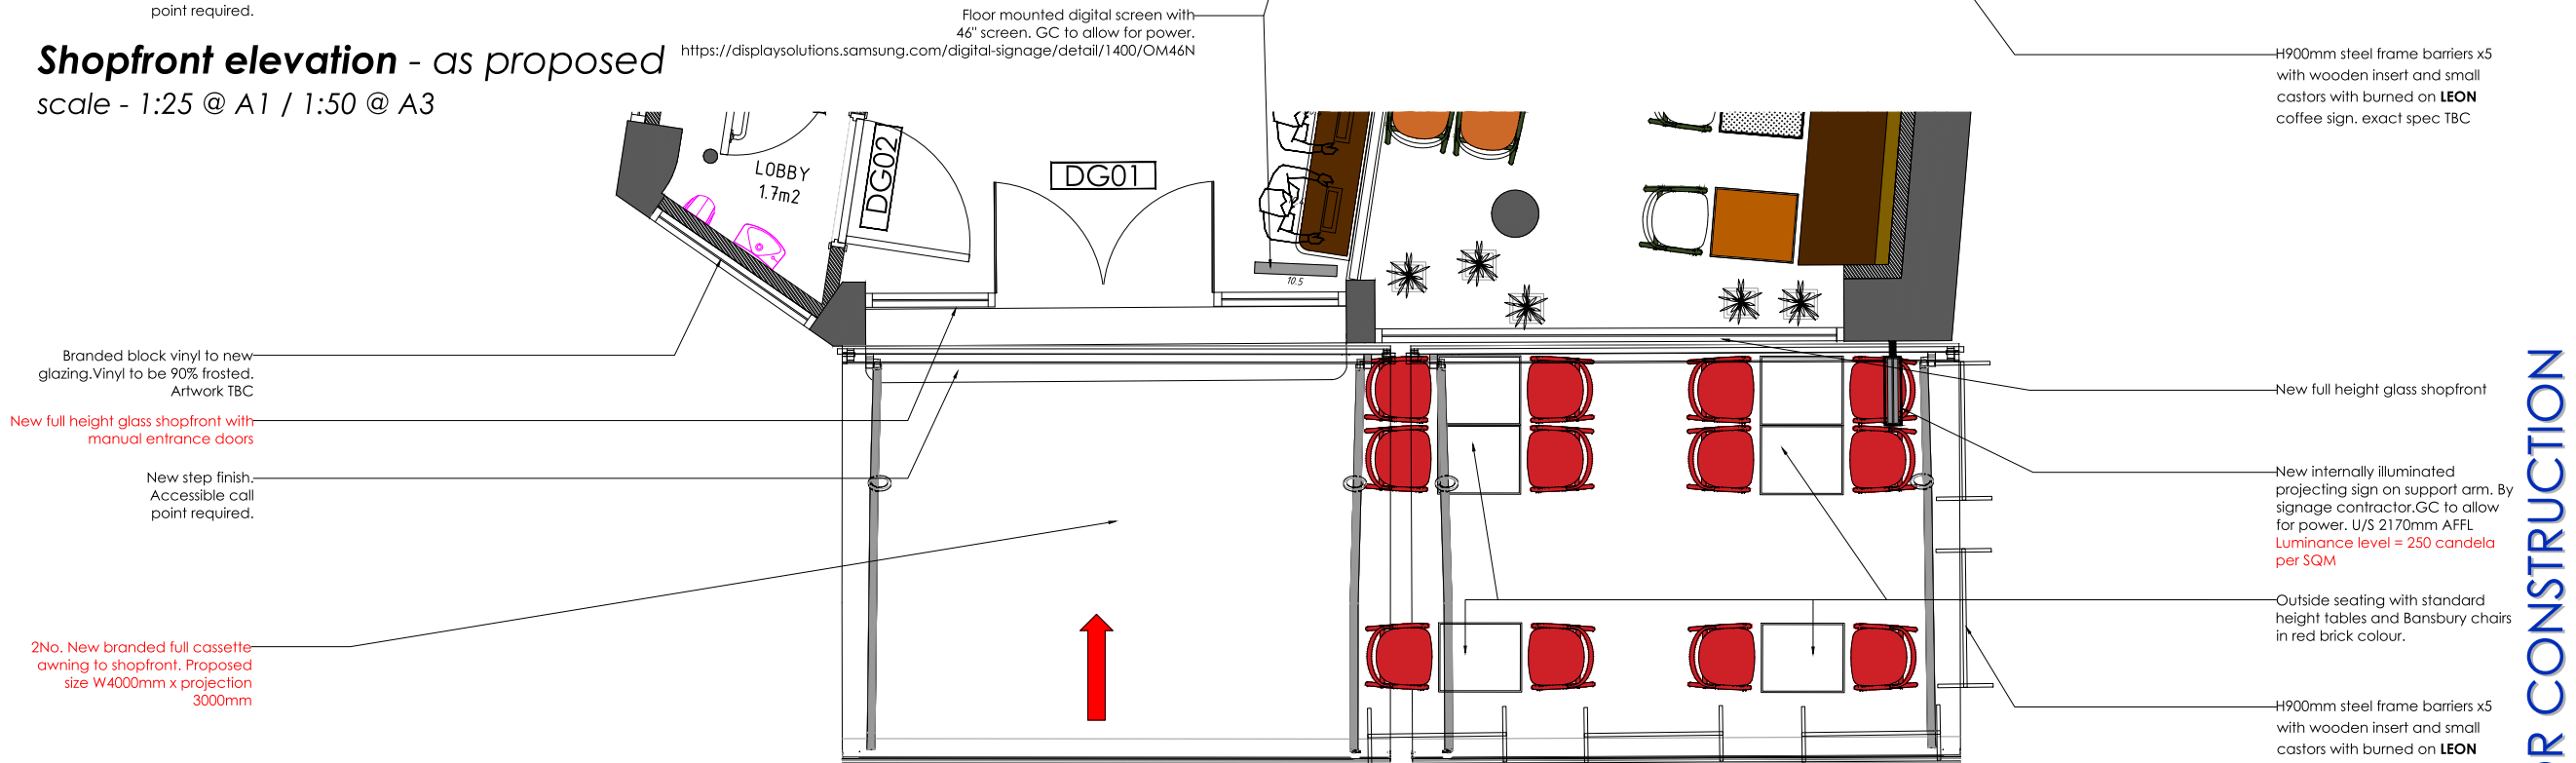

Shopfront plan- as proposed
scale - 1:25 @ A1 / 1:50 @ A3

H	24.11.2021	shopfront awning updated - NFF text removed.	AD	CS
G	03.11.2021	shopfront awning on plan updated and fascia signage amended	AD	CS
F	03.11.2021	shopfront awning updated following planning feedback	AD	CS
E	28.07.2021	digital screen updated	JC	CS
D	23.07.2021	updated to latest feedback	JC	CS
C	14.07.2021	barriers graphic updated	JC	CS
B	09.07.2021	barriers elevations added	JC	CS
A	01.07.2021	barriers updated	JC	CS
-	01.07.2021	CREATED	JC	CS

LEON Borough Market
18-20 Southwark St.
London SE1 1TJ
02070897070

address
CAMDEN
190 Camden High street,
Camden
London
NW1 8QP

client job no.
-
drawing title
Shopfront
As proposed

drawn by	date	checked
JC	23.06.2021	CS
job no.	drawing no.	revision
2007120	A210	H

FOR CONSTRUCTION