




FRONT ELEVATION




REAR ELEVATION

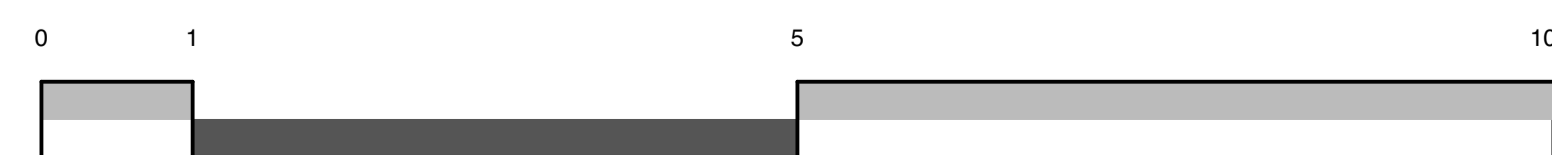

© AMP Architecture Ltd  
 Do not scale from this drawing.  
 Dimensions are to be verified on site prior to construction.  
 Ordnance Survey Data reproduced by permission of Ordnance Survey® on behalf of Her Majesty's Stationary Office. © Crown Copyright. All rights reserved.  
 Notes

Rev Date Prepared/Checked Description

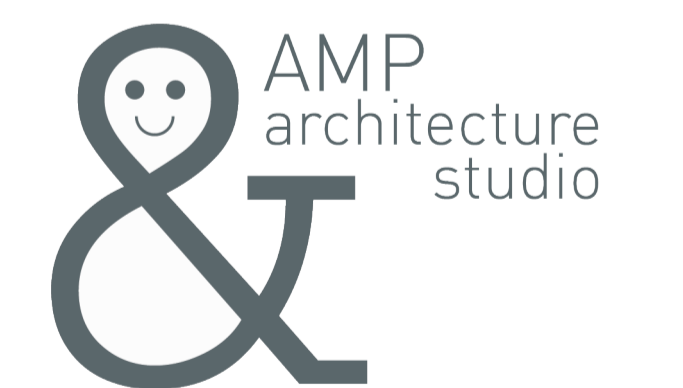

The Studio, 4 Cole Park Road, Twickenham TW1 1HW  
 AMP Architecture Studio is a trading name for  
 AMP Space Ltd (Company Registration 12452245)

07590 319111 / info@amparchitecture.co.uk  
 www.amparchitecture.co.uk

Client  
**Ms Christabel Constance**

Project  
**74 Savernake Road  
 London NW3 2JU**

Drawing Title  
**Proposed Elevations**

Drawing Status  
**Planning**  
 Date 27/10/21 Scale 1:50@A1 Drawn OA  
 Drawing Number Revision

**140-P-023** **B**