


new first floor extension over and within the footprint of an existing balcony, brick and timber construction with crittall glazing to match new glazing on the rear elevation

existing privacy screen will be replaced with new privacy screen to match height of privacy screen with no. 12 (1150mm high)

Back wall to the gardens of 18 & 20 Daleham Gardens

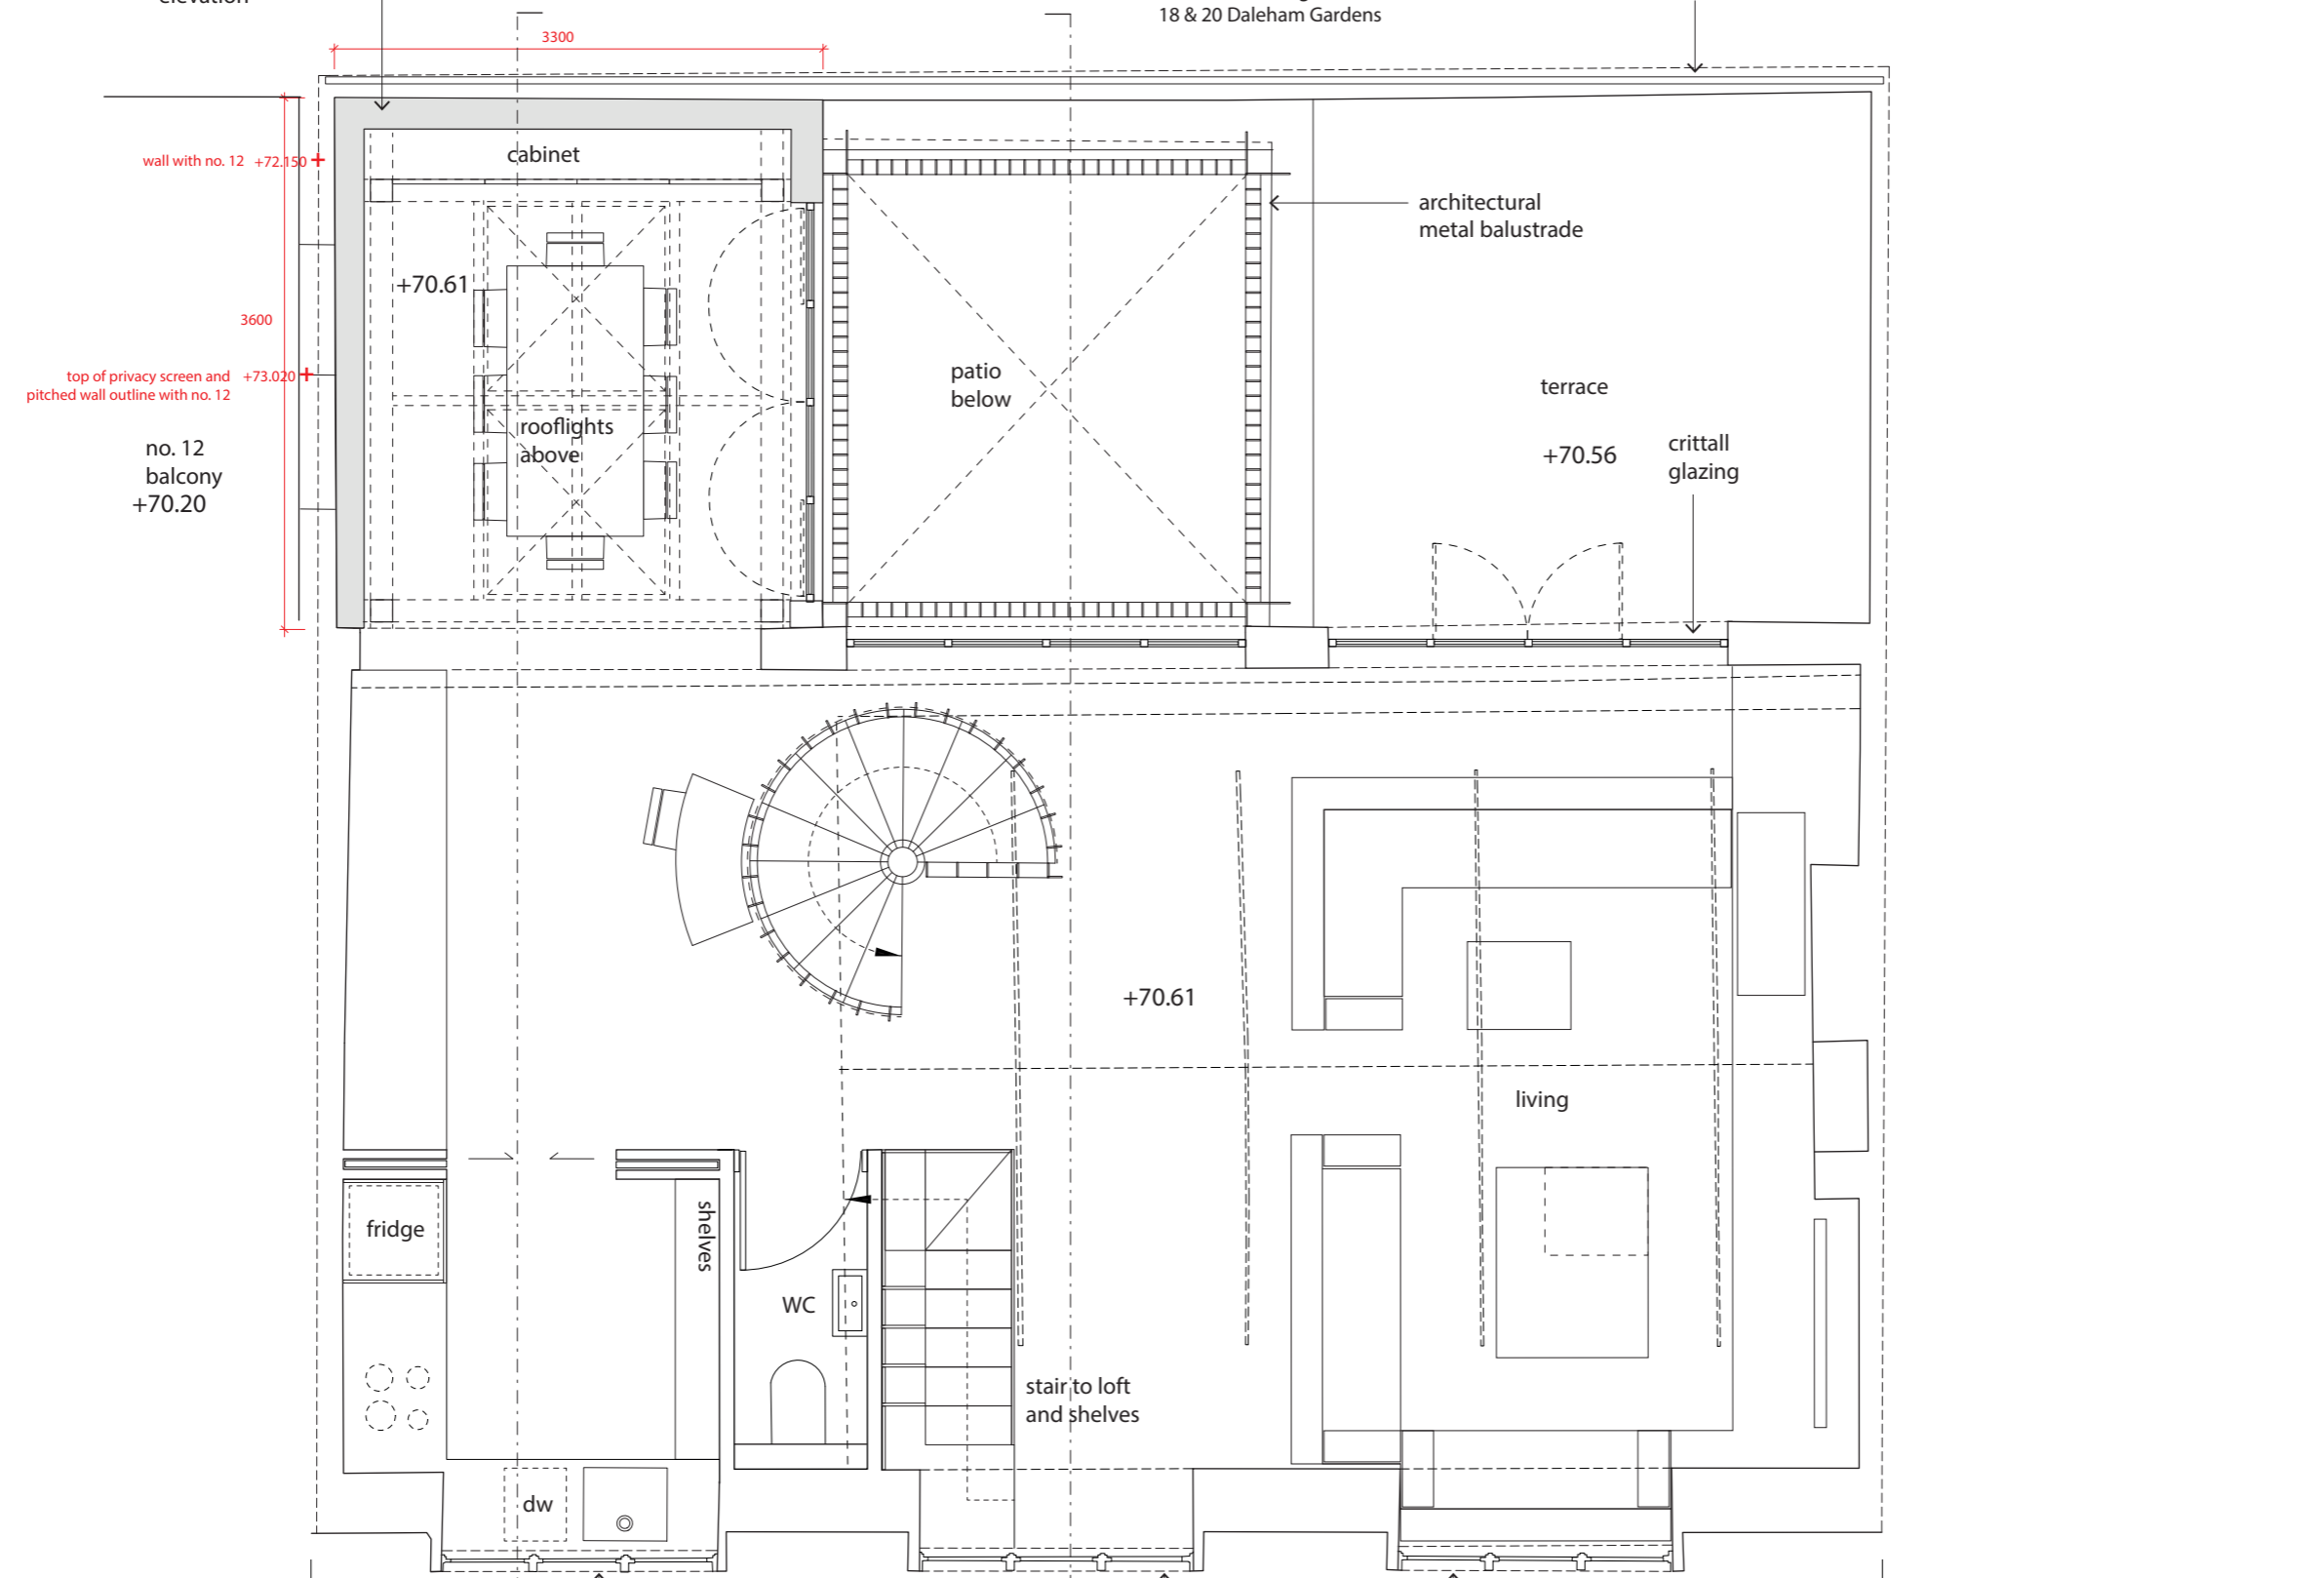

No. 12

Section BB'

No. 10


Section AA'

Daleham Mews

No. 8

refurbished (same as existing) front façade timber windows

refurbished (same as existing) front façade timber windows

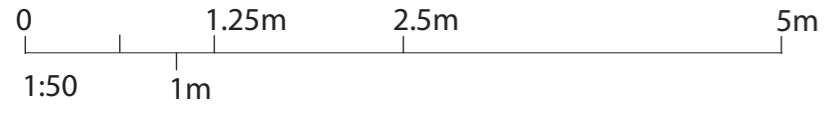

PROJECT	10 Daleham Mews	DATE	03.11.2021	REVISION	B	DESCRIPTION	Planning	ARCHITECT	Marko Milovanovic AADipl RIBA
DRAWING	Proposed First Floor Plan	DRAWING NUMBER	10DM-DW-PR-02	SCALE	1:50	PAGE SIZE	A3	CLIENT	Mr. and Mrs. Davis