
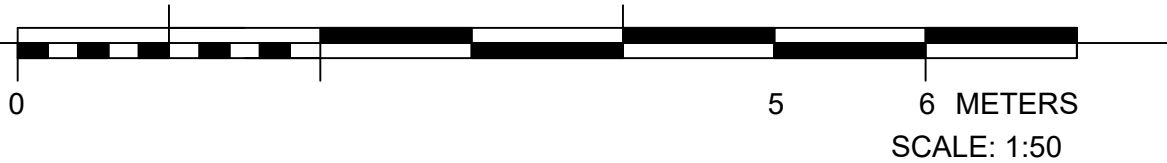


No EXISTING THIRD FLOOR PLAN
SCALE: 1:50

THIS DRAWING IS THE COPYRIGHT OF STUDIO LATTICE ARCHITECTS. THE CONTRACTOR IS RESPONSIBLE FOR CHECKING CONDITIONS, DIMENSIONS, TOLERANCES AND REFERENCES ON SITE INSPECTION. ANY DISCREPANCY TO BE VERIFIED WITH THE ARCHITECT BEFORE PROCEEDING WITH THE WORK.

WHERE AN ITEM IS COVERED BY DRAWINGS TO DIFFERENT SCALES THE LARGER SCALE DRAWING IS TO BE WORKED TO.

DO NOT SCALE DRAWING. FIGURED DIMENSIONS TO BE WORKED TO IN ALL CASES.

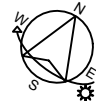

REVISIONS:		
REV.	DATE	DESCRIPTION
P1	27.07.21	PLANNING SUBMISSION
P2	26.11.21	REVISION - NO DEMOLITION REQUIRED

STUDIO LATTICE ARCHITECTS

1 CARDINAL AVENUE, KINGSTON UPON THAMES, KT2 6RX
T: +44 7539 587 261 E: info@studiolattice.com W: www.studiolattice.com

PROJECT TITLE:
37 ARLINGTON ROAD

DRAWING TITLE:
EXISTING THIRD FLOOR PLAN


DATE:
08.07.2021

SCALE & PAPER SIZE:
1:50@A3

PROJECT:
ARL

DRAWING:
104X


REVISION:
P2

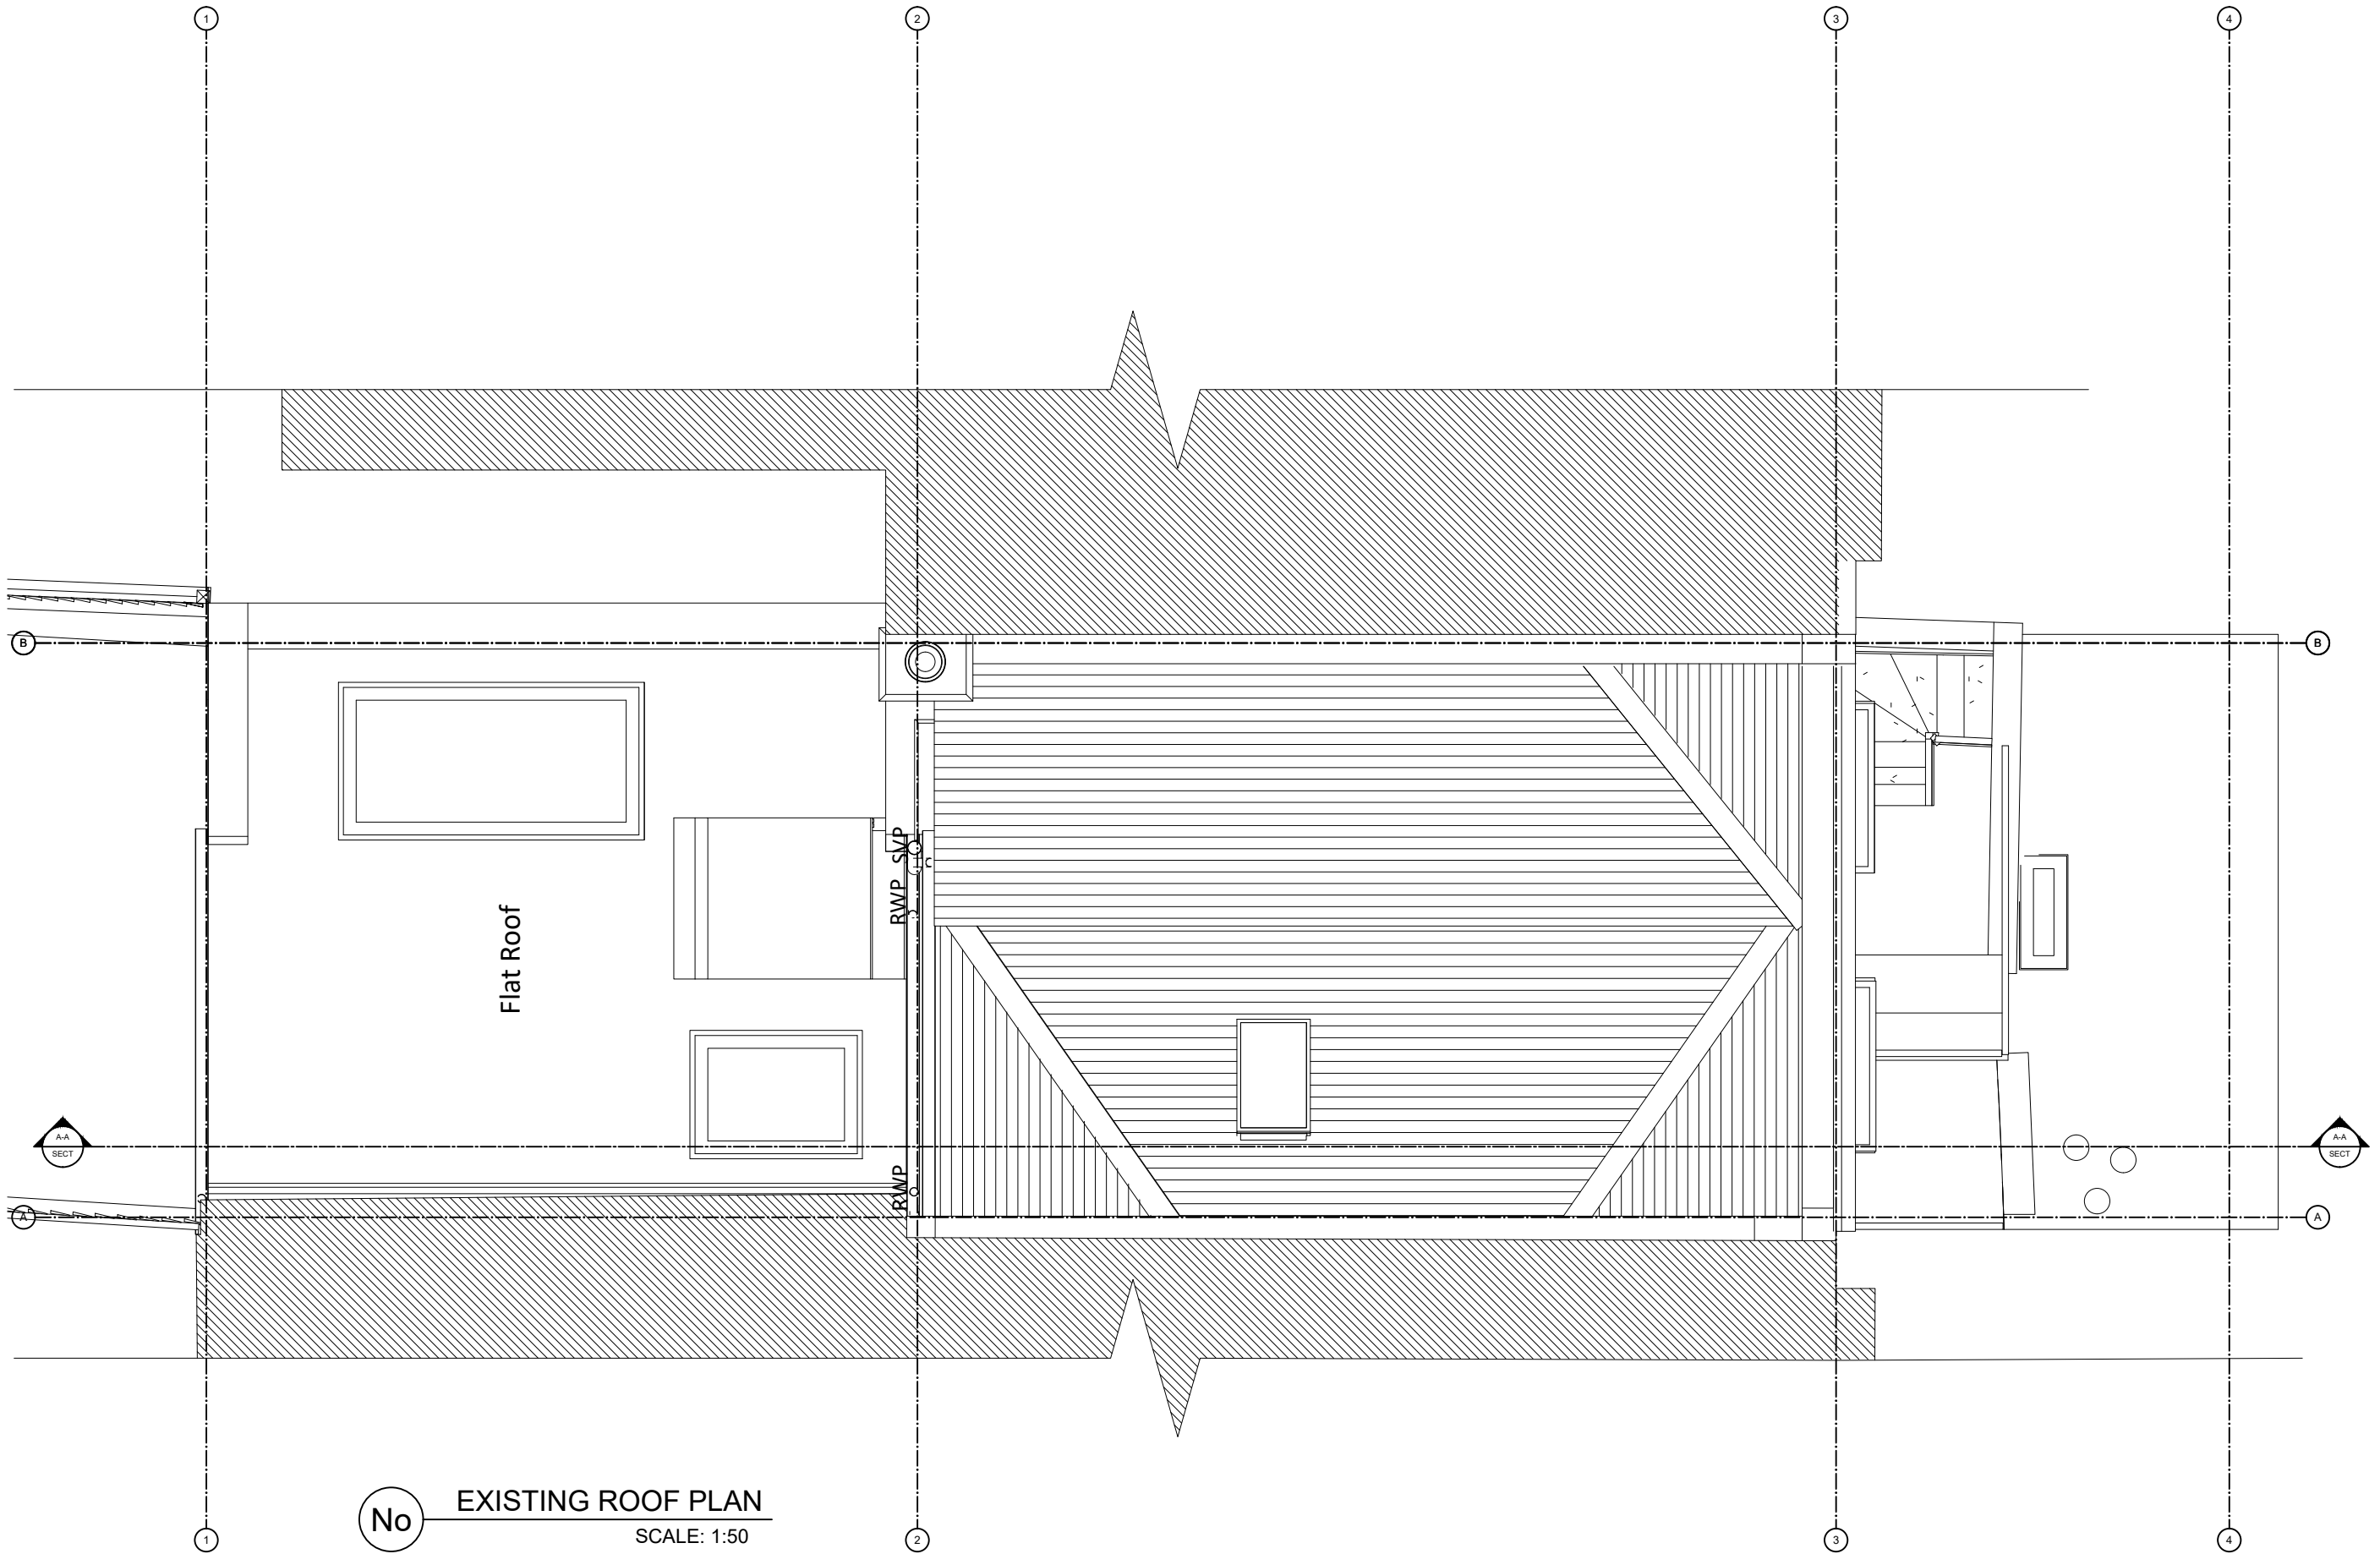

THIS DRAWING IS THE COPYRIGHT OF STUDIO LATTICE ARCHITECTS. THE CONTRACTOR IS RESPONSIBLE FOR CHECKING CONDITIONS, DIMENSIONS, TOLERANCES AND REFERENCES ON SITE INSPECTION. ANY DISCREPANCY TO BE VERIFIED WITH THE ARCHITECT BEFORE PROCEEDING WITH THE WORK.

WHERE AN ITEM IS COVERED BY DRAWINGS TO DIFFERENT SCALES THE LARGER SCALE DRAWING IS TO BE WORKED TO.

DO NOT SCALE DRAWING. FIGURED DIMENSIONS TO BE WORKED TO IN ALL CASES.

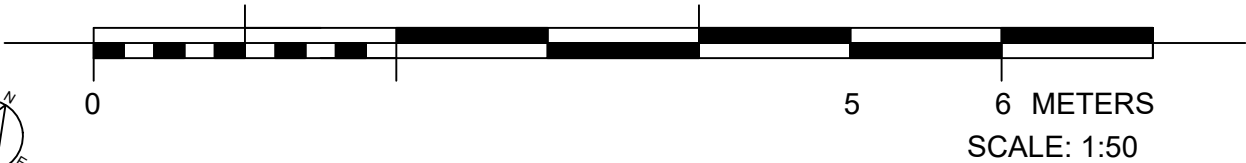

REVISIONS:		
REV.	DATE	DESCRIPTION
P1	16.07.21	DRAFT PLANNING 01
P2	20.10.21	REVISION - CHIMNEYS AT REAR RETAINED.
P3	24.11.21	REVISION - REMOVAL OF EXISTING COPING STONE AT PARTY WALL BETWEEN NOS 37 & 39 NOTED ON DRAWING AND HATCHED.
P4	28.11.21	REVISION - NO DEMOLITION REQUIRED.

PROJECT TITLE:
37 ARLINGTON ROAD

DRAWING TITLE:
EXISTING ROOF PLAN

DATE:
08.07.2021



SCALE & PAPER SIZE:
1:50@A3

PROJECT:
ARL

DRAWING:
105X

REVISION:
P4

STUDIO LATTICE ARCHITECTS
1 CARDINAL AVENUE, KINGSTON UPON THAMES, KT2 8RX
T: +44 7939 587 261 E: info@studiolattice.com W: www.studiolattice.com

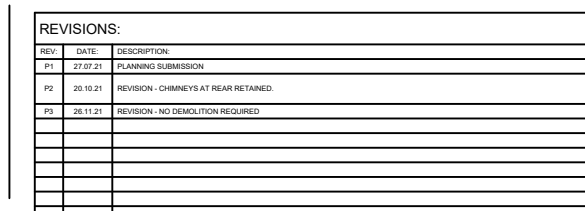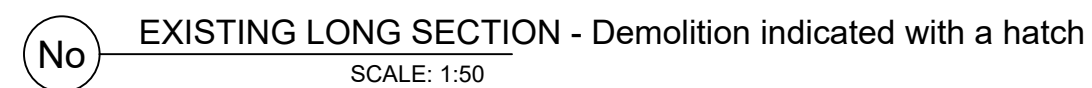


DATE: 08.07.2021		SCALE & PAPER SIZE: 1:50@A2
PROJECT: ARL	DRAWING: 200X	REVISION: P3

THIS DRAWING IS THE COPYRIGHT OF STUDIO LATTICE ARCHITECTS. THE CONTRACTOR IS RESPONSIBLE FOR CHECKING CONDITIONS, DIMENSIONS, TOLERANCES AND REFERENCES ON SITE INSPECTION. ANY DISCREPANCY TO BE VERIFIED WITH THE ARCHITECT BEFORE PROCEEDING WITH THE WORK. WHERE AN ITEM IS COVERED BY DRAWINGS TO DIFFERENT SCALES THE LARGER SCALE DRAWING IS TO BE WORKED TO.

DO NOT SCALE DRAWING. FIGURED DIMENSIONS TO BE WORKED TO IN ALL CASES.



No EXISTING FRONT ELEVATION - NO DEMOLITION REQUIRED
SCALE: 1:50

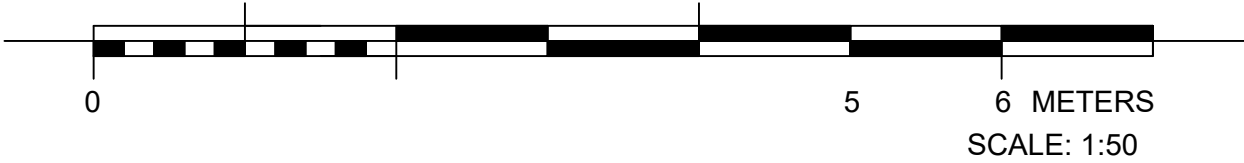

REVISIONS:		
REV	DATE	DESCRIPTION
P1	20.07.20	PLANNING SUBMISSION
P2	20.10.20	REVISION: CHIMNEYS AT REAR RETAINED
P3	20.11.20	REVISION: NO DEMOLITION REQUIRED

STUDIO LATTICE ARCHITECTS


1 CARDINAL AVENUE, KINGSTON UPON THAMES, KT2 9RE
T: +44 7939 587 251 E: info@studio-lattice.com W: www.studio-lattice.com

PROJECT TITLE
37 ARLINGTON ROAD
DRAWING TITLE
EXISTING FRONT ELEVATION

DATE 08.07.2021	SCALE & PAPER SIZE 1:50@A2
PROJECT ARL 300X	REVISION P3



EXISTING REAR ELEVATION - Demolition indicated with a hatch
SCALE: 1:50

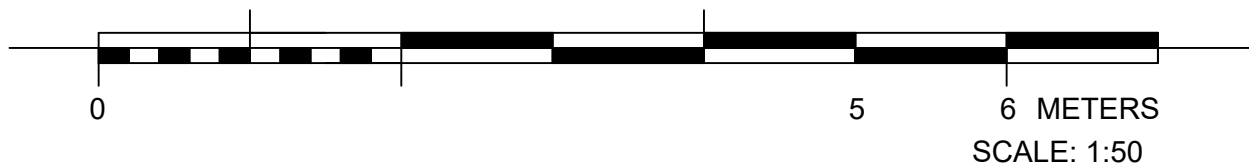

REVISIONS:		
REV	DATE	DESCRIPTION
P1	20.07.20	PLANNING SUBMISSION
P2	20.10.20	REVISION: CHIMNEY AT REAR RETAINED
P3	20.11.20	REVISION: NO DEMOLITION REQUIRED

STUDIO LATTICE ARCHITECTS

1 CARDINAL AVENUE, KINGSTON UPON THAMES, KT2 9RE
T: +44 7939 587 251 E: info@studio-lattice.com W: www.studio-lattice.com

PROJECT TITLE
37 ARLINGTON ROAD


DRAWING TITLE
EXISTING REAR ELEVATION

DATE
08.07.2021


SCALE & PAPER SIZE
1:50@A2

PROJECT | DRAWING
ARL 301X

REVISION
P3

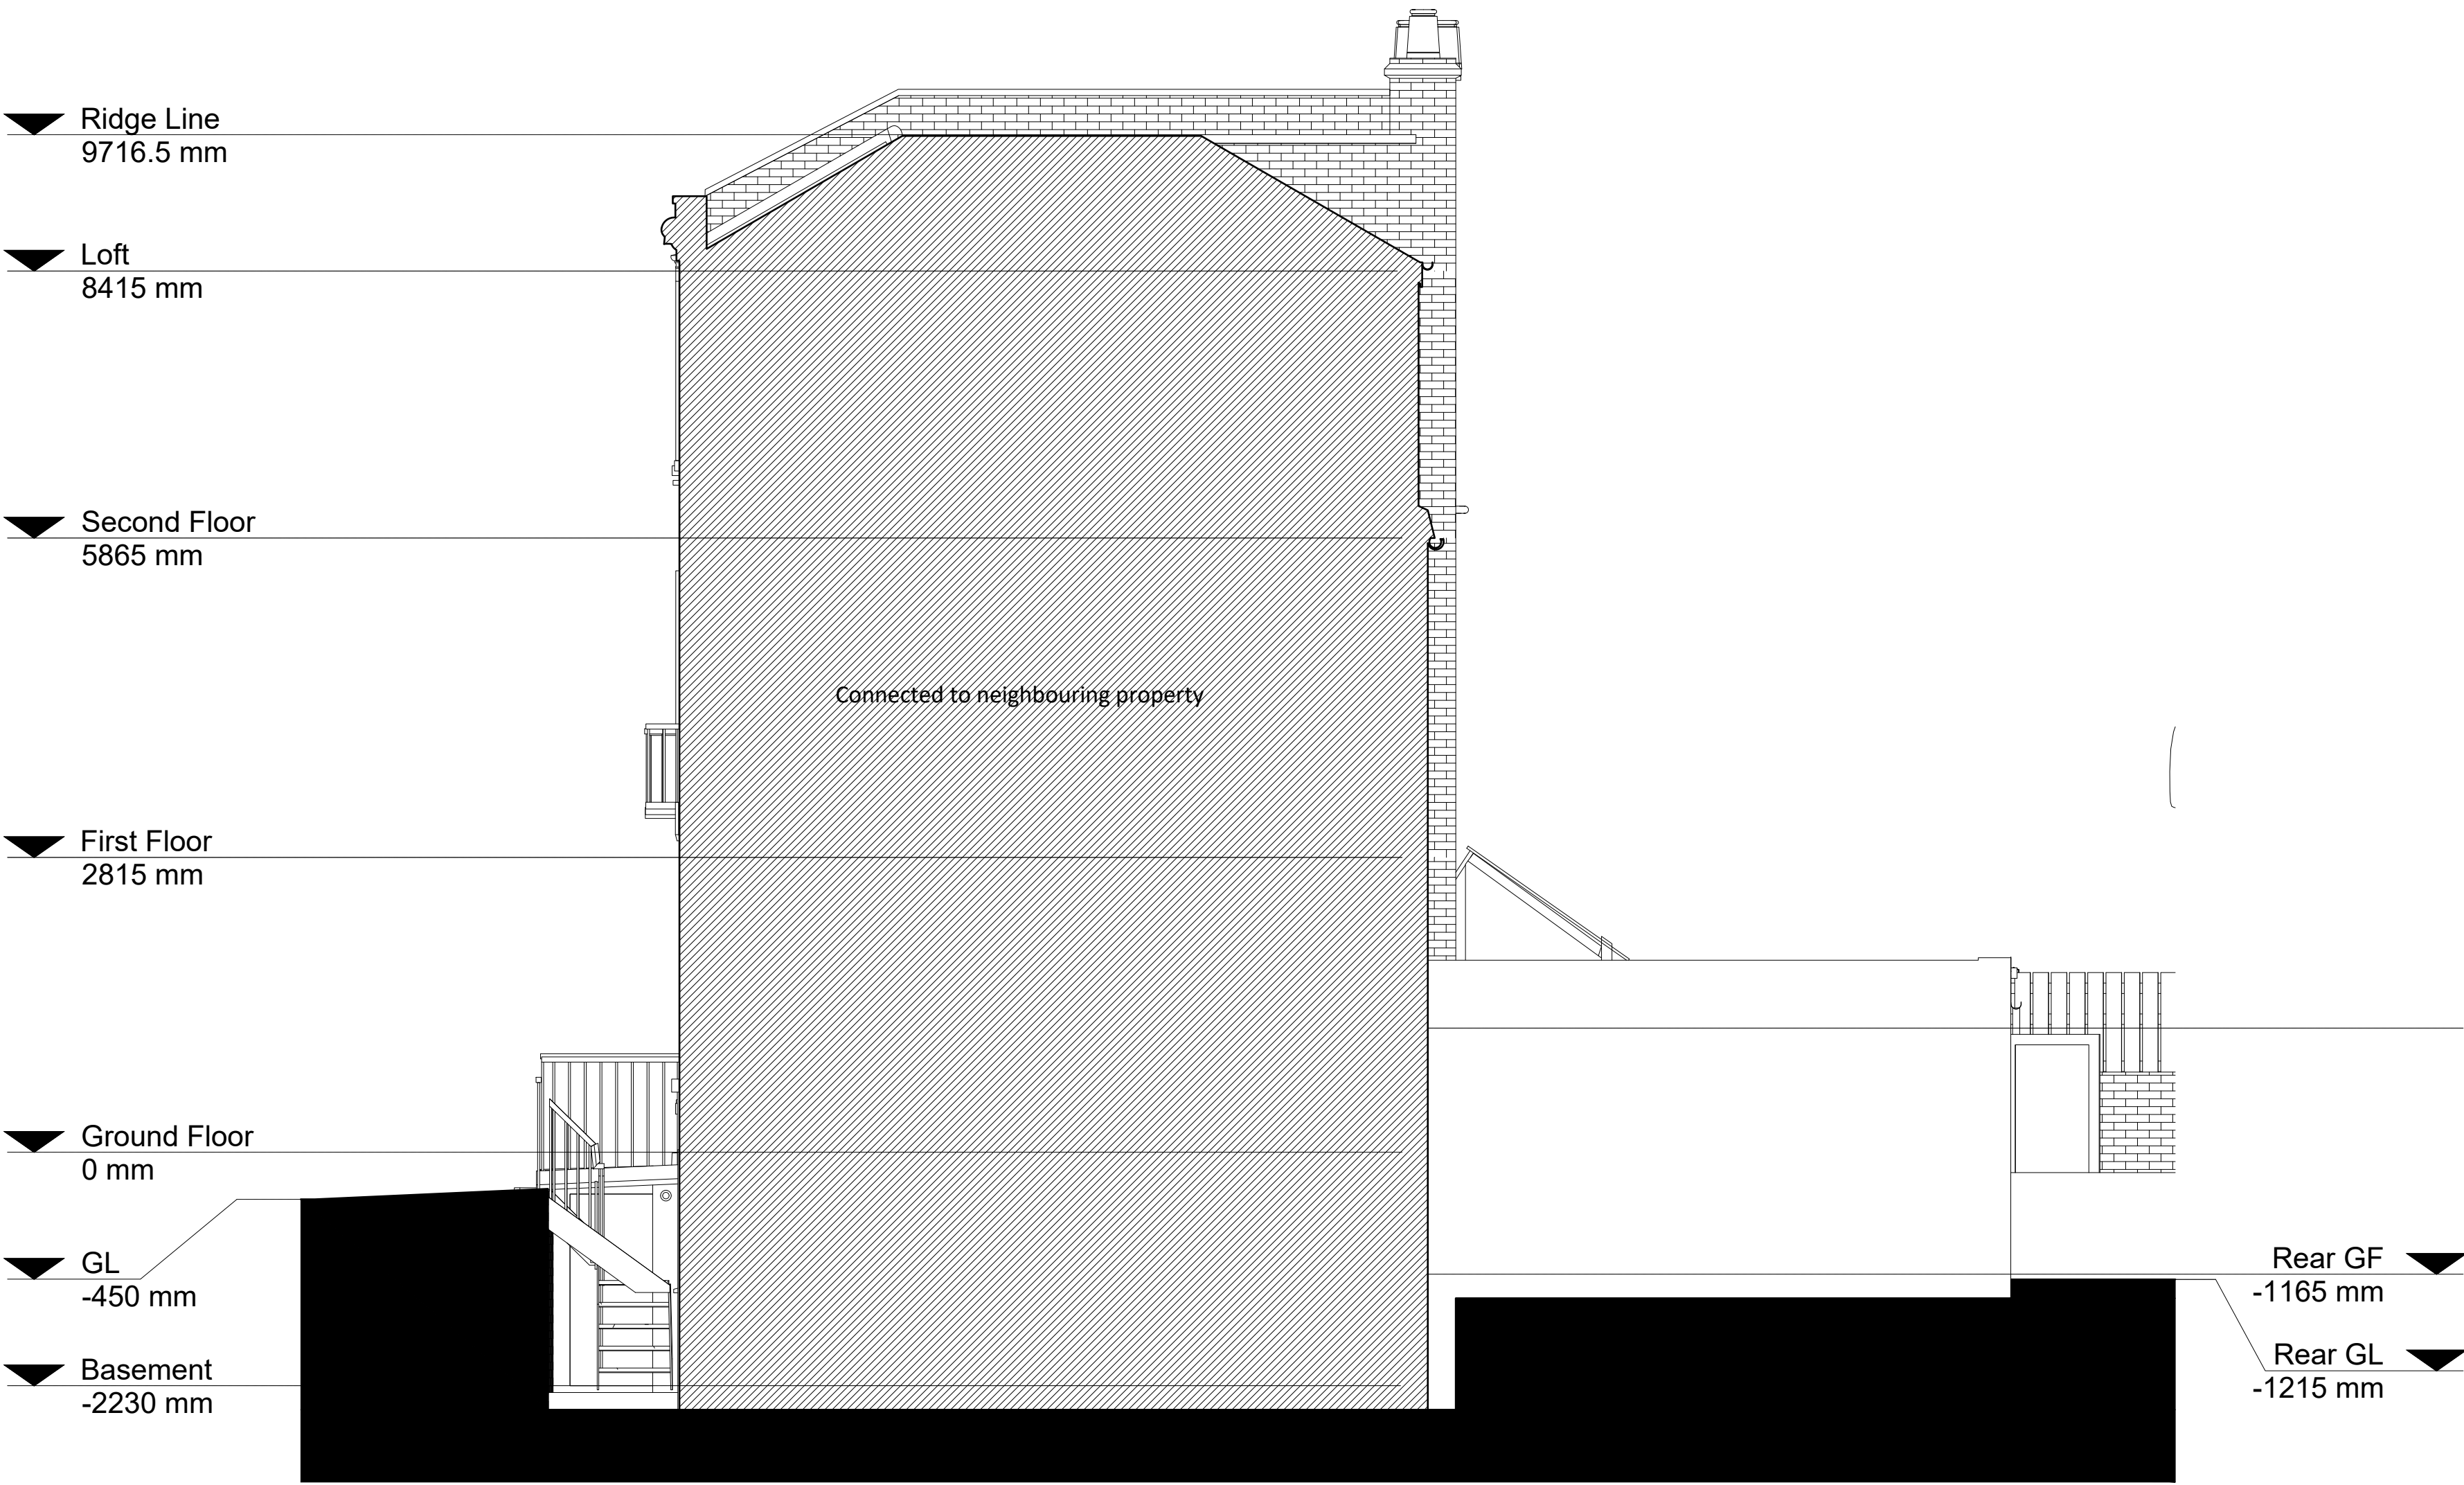


EXISTING SIDE ELEVATION NORTH- Demolition indicated with a hatch
SCALE: 1:50

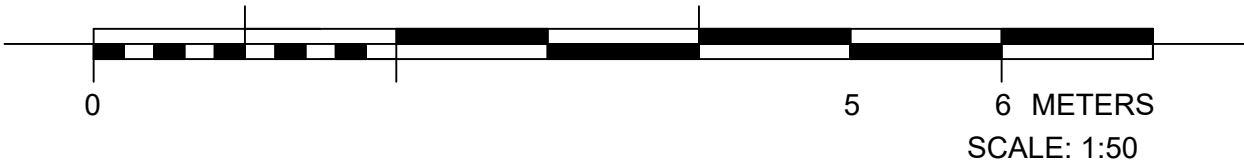


THIS DRAWING IS THE COPYRIGHT OF STUDIO LATTICE ARCHITECTS. THE CONTRACTOR IS RESPONSIBLE FOR CHECKING CONDITIONS, DIMENSIONS, TOLERANCES AND REFERENCES ON SITE INSPECTION. ANY DISCREPANCY TO BE VERIFIED WITH THE ARCHITECT BEFORE PROCEEDING WITH THE WORK. WHERE AN ITEM IS COVERED BY DRAWINGS TO DIFFERENT SCALES THE LARGER SCALE DRAWING IS TO BE WORKED TO. DO NOT SCALE DRAWING. FIGURED DIMENSIONS TO BE WORKED TO IN ALL CASES.

REVISIONS:		
REV	DATE	DESCRIPTION
1	07.07.21	PLANNING SUBMISSION
2	20.07.21	REVISION: CHIMNEY AT REAR RETAINED
3	20.11.21	REVISION: REMOVAL OF EXISTING COPING STONE AT PARTY WALL BETWEEN NO. 37 & 39 NOTED ON DRAWING AND NOTED
4	20.11.21	REVISION: NO DEMOLITION REQUIRED

STUDIO LATTICE ARCHITECTS		
1 CARDINAL AVENUE, KINGSTON UPON THAMES, KT2 9RE T: +44 7939 887 251 E: info@studio-lattice.com W: www.studio-lattice.com		
PROJECT TITLE: 37 ARLINGTON ROAD		
DRAWING TITLE: EXISTING SIDE ELEVATION NORTH		
DATE: 08.07.2021	SCALE & PAPER SIZE: 1:50@A2	
PROJECT: ARL	DRAWING: 302X	REVISION: P4

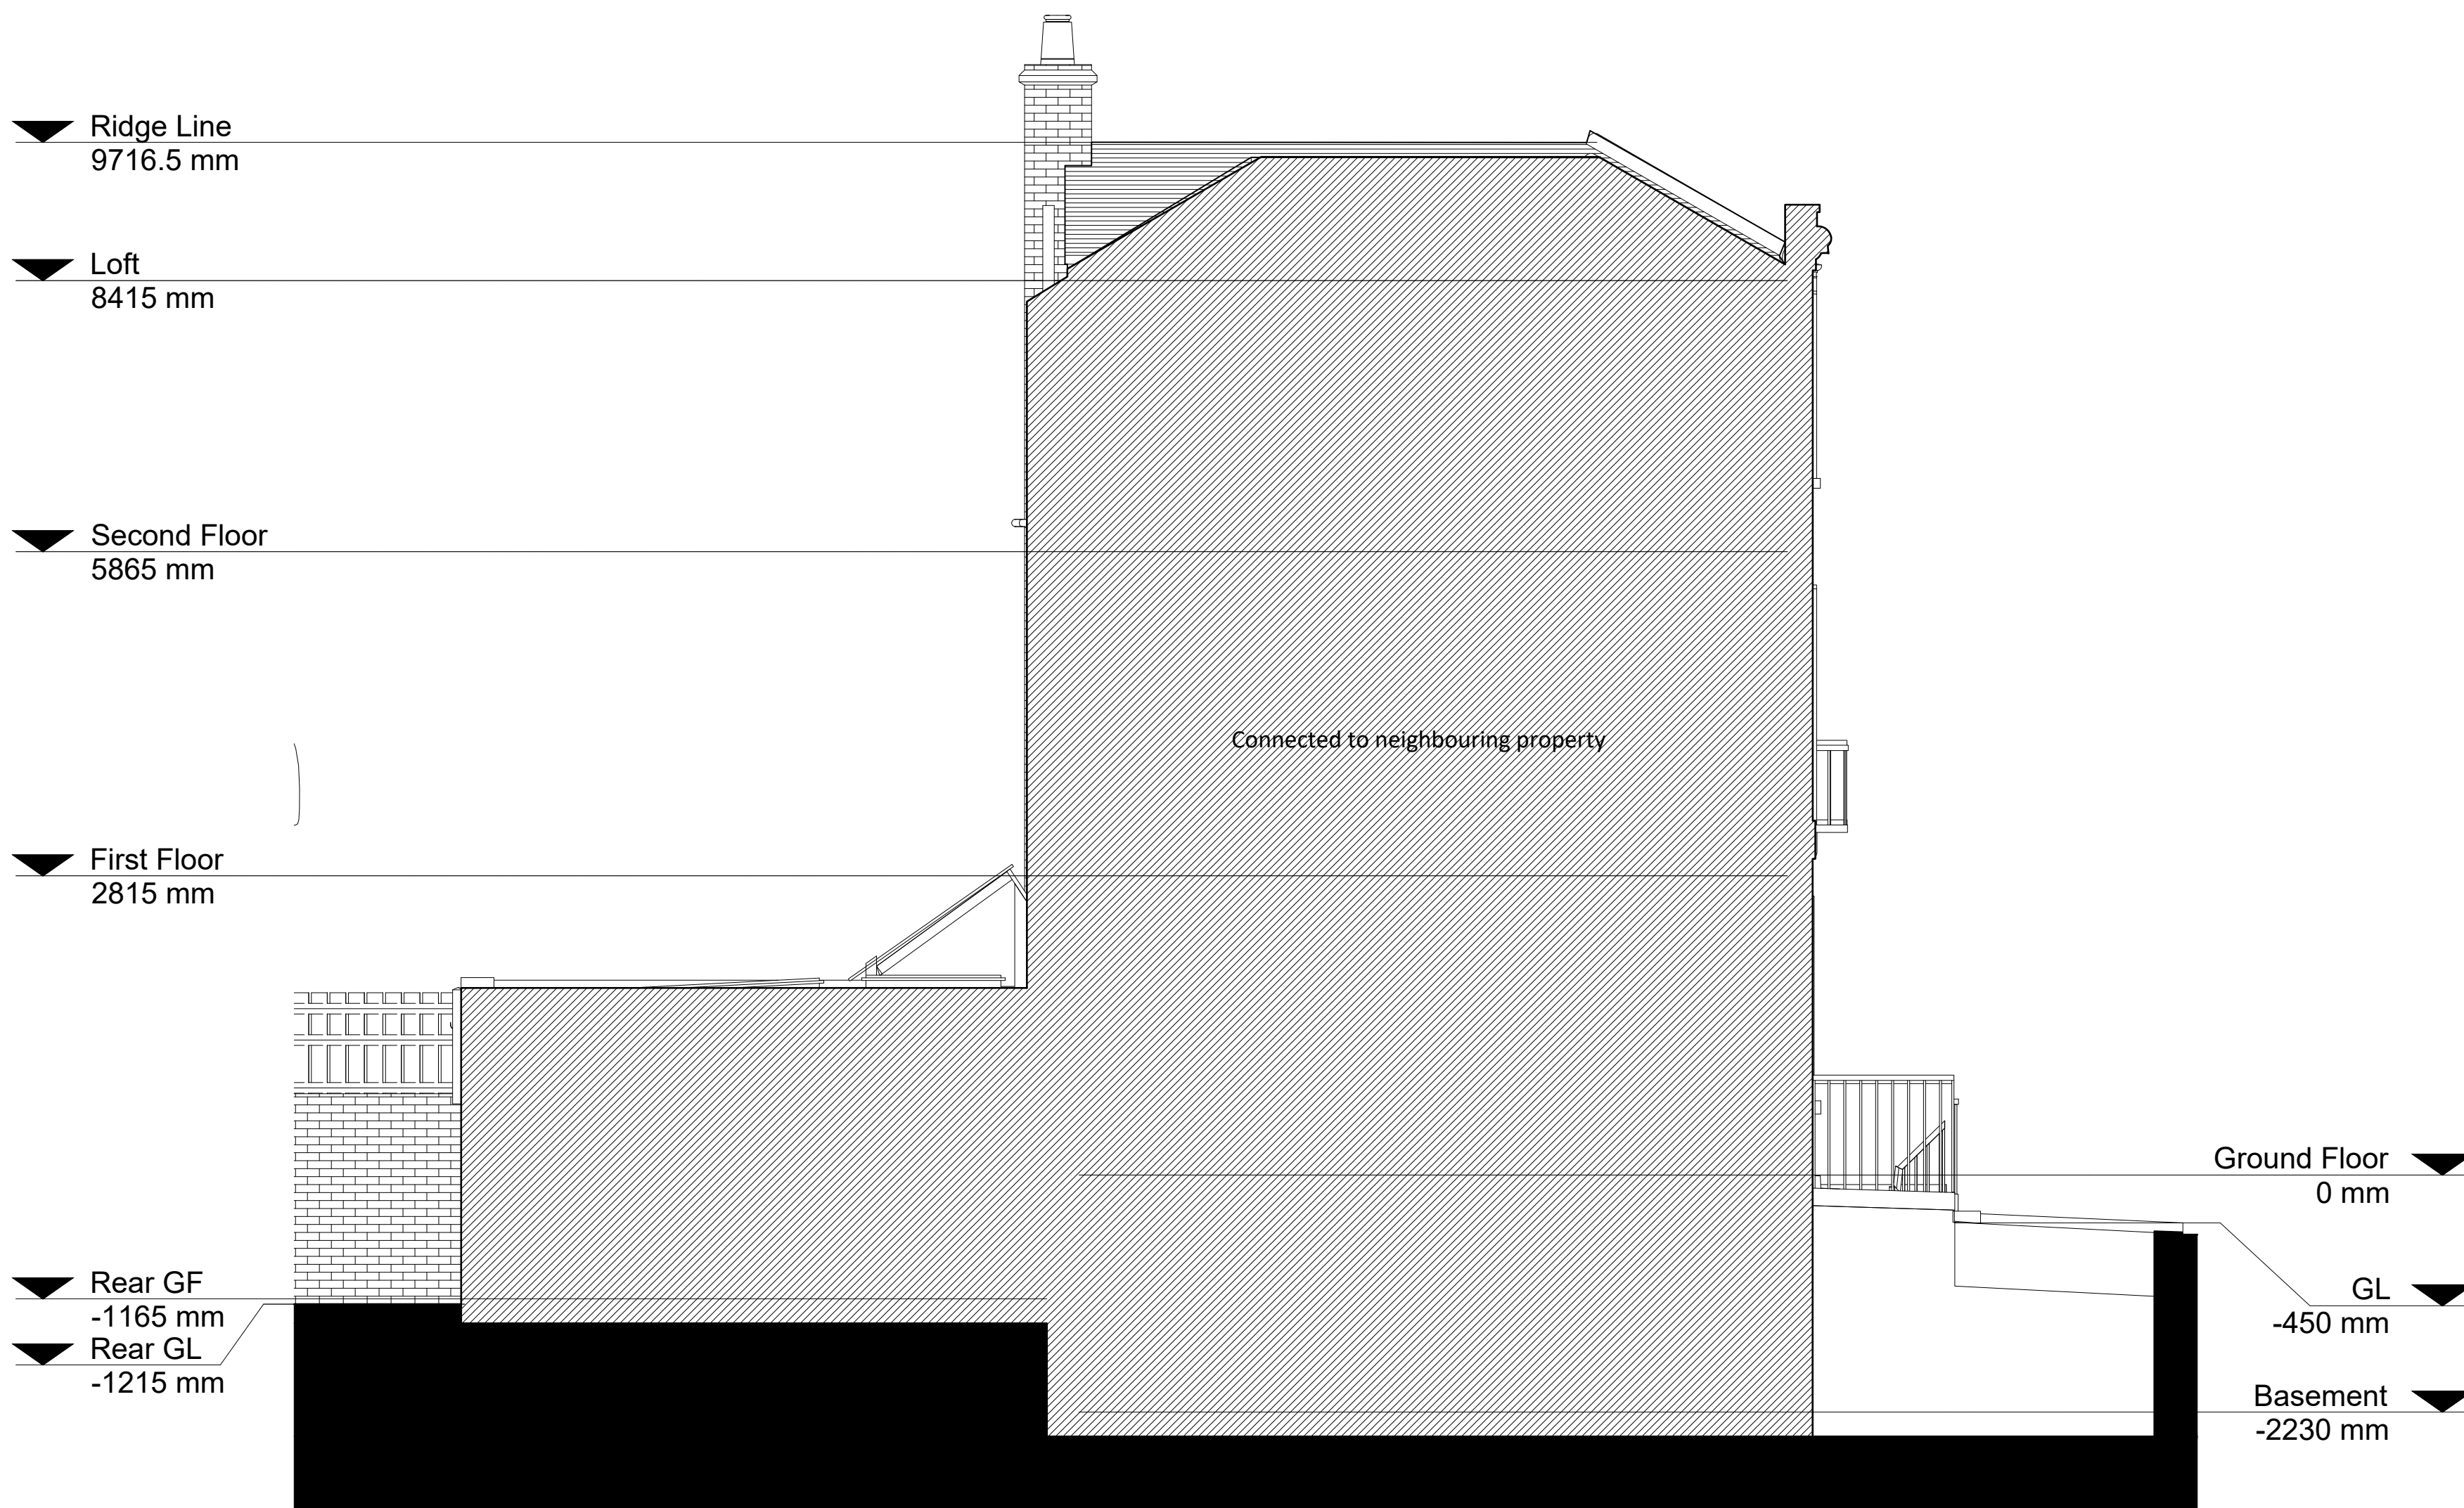

EXISTING SIDE ELEVATION SOUTH - NO DEMOLITION REQUIRED
SCALE: 1:50

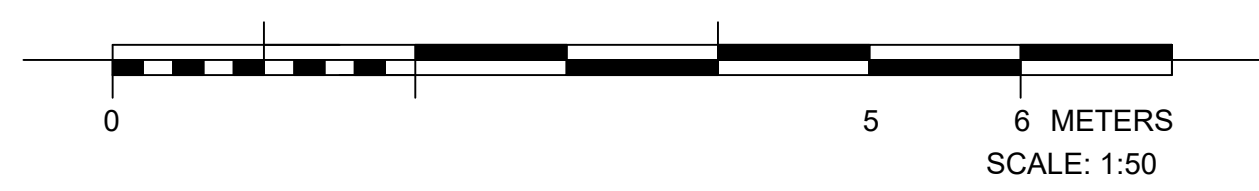

REVISIONS:		
REV	DATE	DESCRIPTION
P1	20.07.20	PLANNING SUBMISSION
P2	20.10.20	REVISION: CHIMNEY AT REAR RETAINED
P3	20.11.20	REVISION: NO DEMOLITION REQUIRED

STUDIO LATTICE ARCHITECTS

1 CARDINAL AVENUE, KINGSTON UPON THAMES, KT2 9RE
T: +44 7939 987 251 E: info@studio-lattice.com W: www.studio-lattice.com

PROJECT TITLE
37 ARLINGTON ROAD


DRAWING TITLE
EXISTING SIDE ELEVATION SOUTH

DATE
08.07.2021

SCALE & PAPER SIZE
1:50@A2

PROJECT	DRAWING	REVISION
ARL	303X	P3

THIS DRAWING IS THE COPYRIGHT OF STUDIO LATTICE ARCHITECTS. THE CONTRACTOR IS RESPONSIBLE FOR CHECKING CONDITIONS, DIMENSIONS, TOLERANCES AND REFERENCES ON SITE INSPECTION. ANY DISCREPANCY TO BE VERIFIED WITH THE ARCHITECT BEFORE PROCEEDING WITH THE WORK. WHERE AN ITEM IS COVERED BY DRAWINGS TO DIFFERENT SCALES THE LARGEST SCALE DRAWING IS TO BE WORKED TO. DO NOT SCALE DRAWING. FIGURED DIMENSIONS TO BE WORKED TO IN ALL CASES.

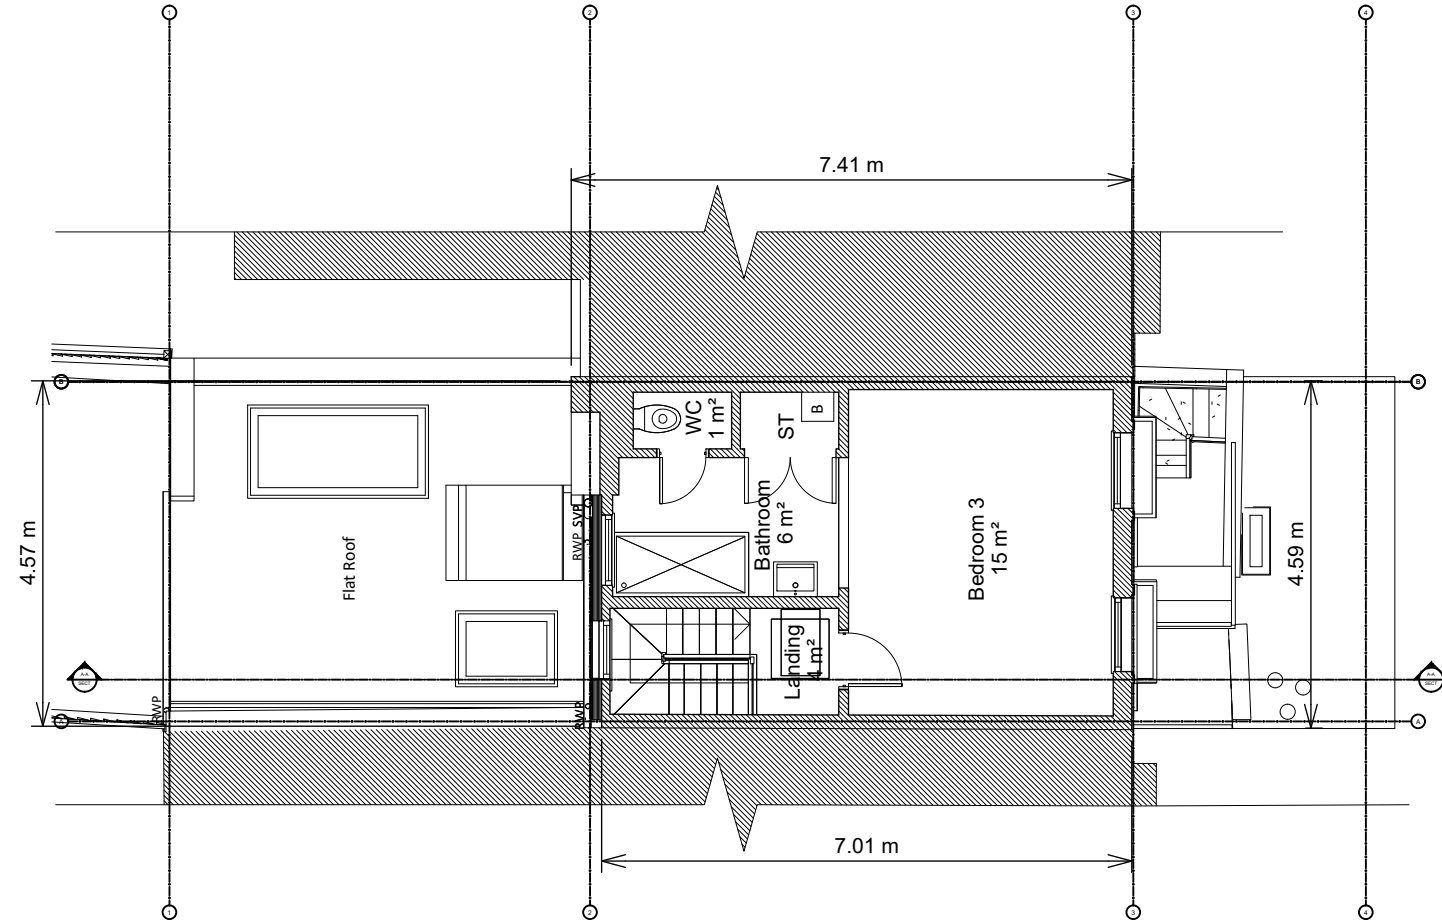


No PROPOSED SECOND FLOOR PLAN - NO CHANGE
SCALE: 1:50

THIS DRAWING IS THE COPYRIGHT OF STUDIO LATTICE ARCHITECTS. THE CONTRACTOR IS RESPONSIBLE FOR CHECKING CONDITIONS, DIMENSIONS, TOLERANCES AND REFERENCES ON SITE INSPECTION. ANY DISCREPANCY TO BE VERIFIED WITH THE ARCHITECT BEFORE PROCEEDING WITH THE WORK.

WHERE AN ITEM IS COVERED BY DRAWINGS TO DIFFERENT SCALES THE LARGER SCALE DRAWING IS TO BE WORKED TO.

DO NOT SCALE DRAWING. FIGURED DIMENSIONS TO BE WORKED TO IN ALL CASES.

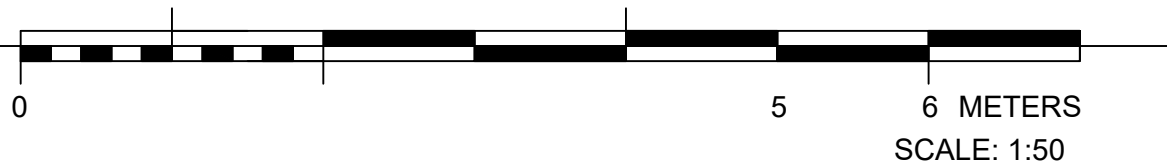

REVISIONS:		
REV.	DATE	DESCRIPTION
P1	27.07.21	PLANNING SUBMISSION
P2	25.10.21	REVISION - GLASS ROOF AT REAR AND CHIMNEY HEIGHTS RETAINED AT REAR.
P3	26.11.21	REVISION - STAIR TO MANSARD ROOF REMOVED.

STUDIO LATTICE ARCHITECTS

1 CARDINAL AVENUE, KINGSTON UPON THAMES, KT2 5RX
T: +44 7539 587 261 E: info@studiolattice.com W: www.studiolattice.com

PROJECT TITLE:
37 ARLINGTON ROAD

DRAWING TITLE:
PROPOSED SECOND FLOOR PLAN


DATE:
08.07.2021

SCALE & PAPER SIZE:
1:50@A3

PROJECT:
ARL

DRAWING:
103

REVISION:
P3

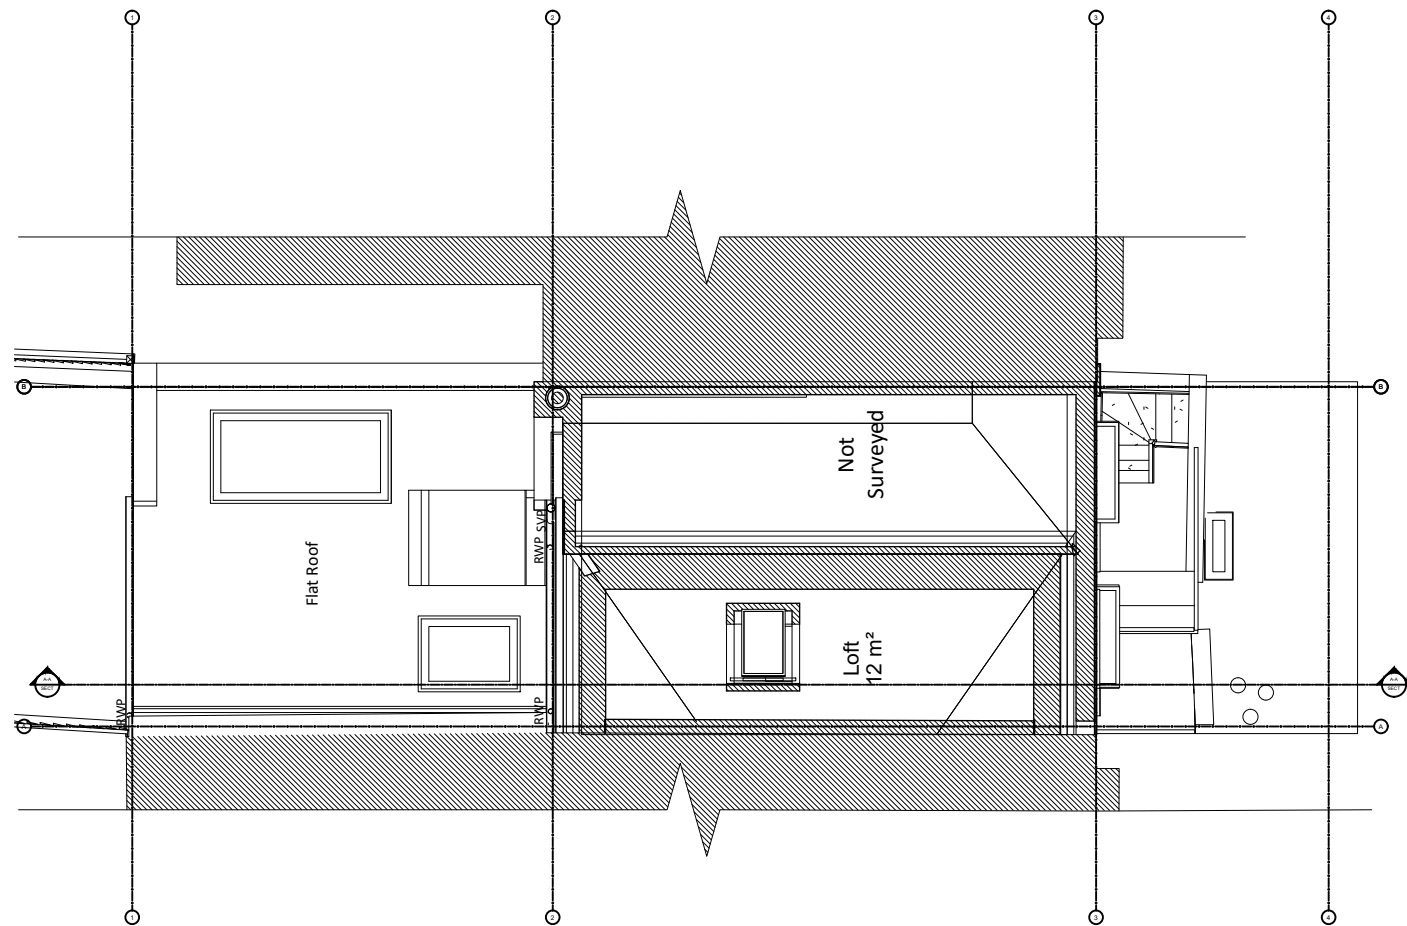


No PROPOSED THIRD FLOOR PLAN - NO CHANGE
SCALE: 1:50

THIS DRAWING IS THE COPYRIGHT OF STUDIO LATTICE ARCHITECTS. THE CONTRACTOR IS RESPONSIBLE FOR CHECKING CONDITIONS, DIMENSIONS, TOLERANCES AND REFERENCES ON SITE INSPECTION. ANY DISCREPANCY TO BE VERIFIED WITH THE ARCHITECT BEFORE PROCEEDING WITH THE WORK.

WHERE AN ITEM IS COVERED BY DRAWINGS TO DIFFERENT SCALES THE LARGER SCALE DRAWING IS TO BE WORKED TO.

DO NOT SCALE DRAWING. FIGURED DIMENSIONS TO BE WORKED TO IN ALL CASES.

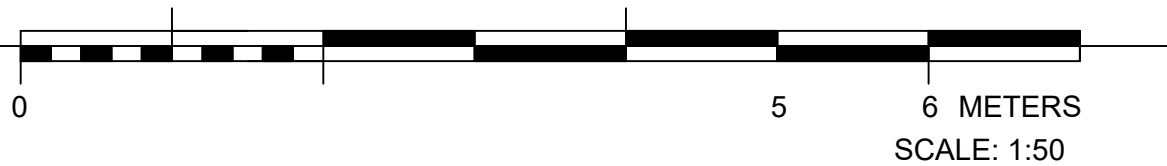

REVISIONS:		
REV.	DATE	DESCRIPTION
P1	26.07.21	PLANNING SUBMISSION
P2	26.10.21	REVISION - GLASS ROOF AT REAR AND CHIMNEY HEIGHTS RETAINED AT REAR.
P3	26.11.21	REVISION - MANSARD ROOF EXTENSION REMOVED.

STUDIO LATTICE ARCHITECTS

1 CARDINAL AVENUE, KINGSTON UPON THAMES, KT2 6RX
T: +44 7539 587 261 E: info@studiolattice.com W: www.studiolattice.com

PROJECT TITLE:
37 ARLINGTON ROAD

DRAWING TITLE:
PROPOSED THIRD FLOOR PLAN


DATE:
08.07.2021

SCALE & PAPER SIZE:
1:50@A3

PROJECT:
ARL

DRAWING:
104

REVISION:
P3

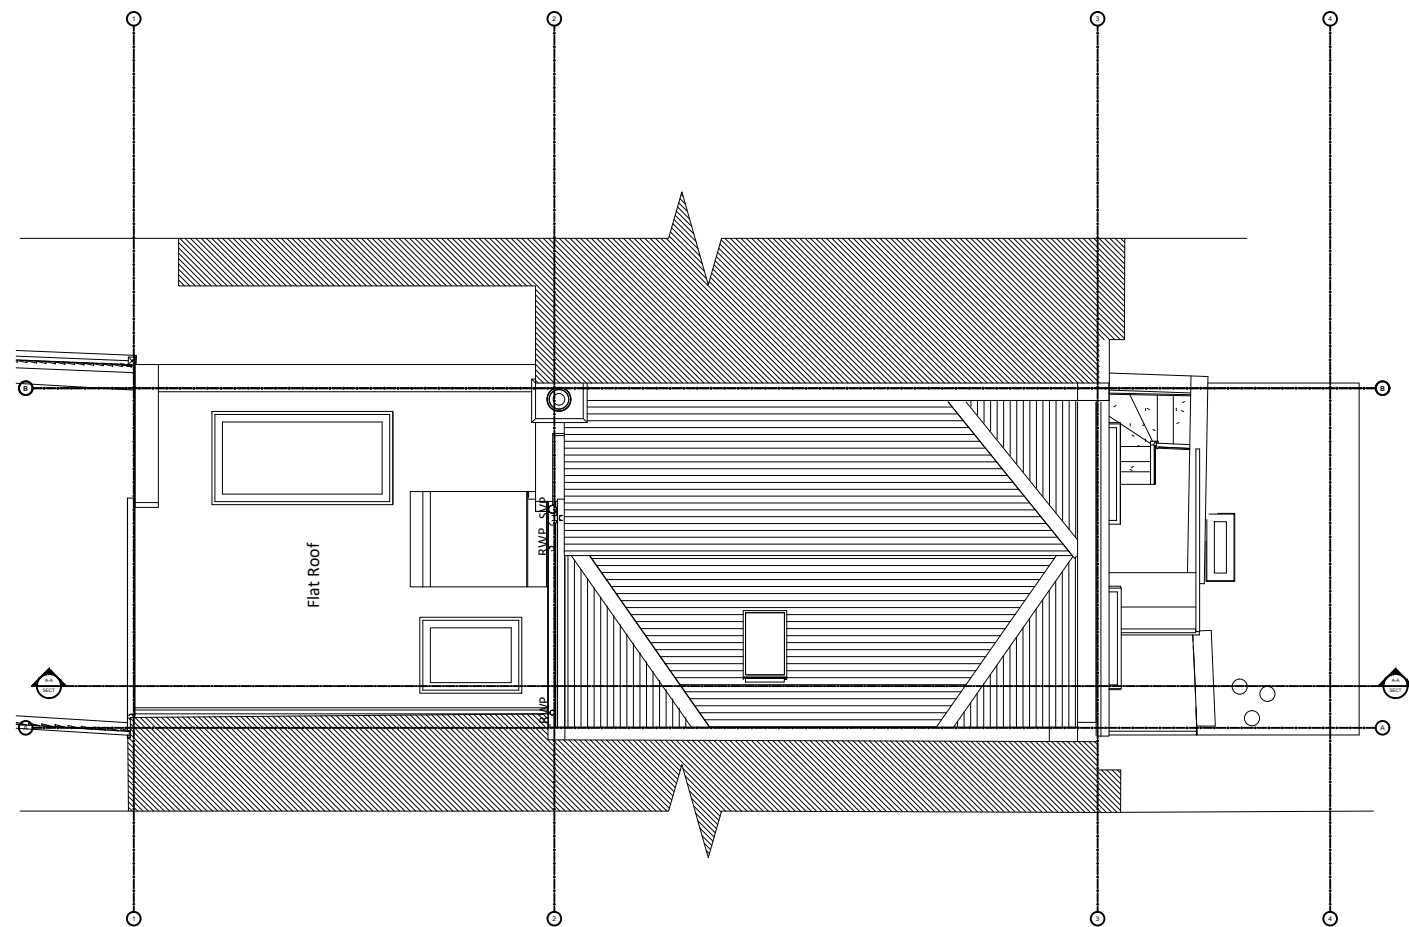


No PROPOSED ROOF PLAN - NO CHANGE
SCALE: 1:50

THIS DRAWING IS THE COPYRIGHT OF STUDIO LATTICE ARCHITECTS.
THE CONTRACTOR IS RESPONSIBLE FOR CHECKING CONDITIONS,
DIMENSIONS, TOLERANCES AND REFERENCES ON SITE INSPECTION.
ANY DISCREPANCY TO BE VERIFIED WITH THE ARCHITECT BEFORE
PROCEEDING WITH THE WORK.

WHERE AN ITEM IS COVERED BY DRAWINGS TO DIFFERENT SCALES
THE LARGER SCALE DRAWING IS TO BE WORKED TO.

DO NOT SCALE DRAWING. FIGURED DIMENSIONS TO BE WORKED TO
IN ALL CASES.

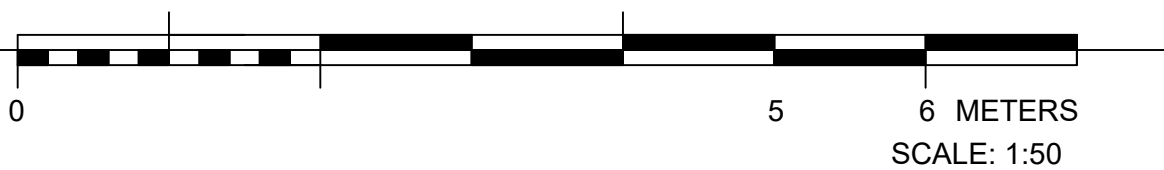

REVISIONS:		
REV	DATE	DESCRIPTION
P1	26.07.21	PLANNING SUBMISSION
P2	26.10.21	REVISION - GLASS ROOF AT REAR AND CHIMNEY HEIGHTS RETAINED AT REAR.
P3	26.11.21	REVISION - MANSARD ROOF EXTENSION REMOVED.

STUDIO LATTICE ARCHITECTS

1 CARDINAL AVENUE, KINGSTON UPON THAMES, KT2 6RX
T: +44 7539 587 261 E: info@studiolattice.com W: www.studiolattice.com

PROJECT TITLE:
37 ARLINGTON ROAD

DRAWING TITLE:
PROPOSED ROOF PLAN

DATE:
08.07.2021

SCALE & PAPER SIZE:
1:50@A3

PROJECT:
ARL

DRAWING:
105

REVISION:
P3

▼ Proposed Ridge Line
11426.5 mm

▼ Proposed Loft
8595 mm

▼ Second Floor
5865 mm

▼ First Floor
2815 mm

▼ Rear GF
-1165 mm

▼ Rear GL
-1215 mm

Ground Floor
0 mm

GL
-450 mm

Basement
-2230 mm

No PROPOSED LONG SECTION
SCALE: 1:50



REVISIONS:		
REV	DATE	DESCRIPTION
P1	20.07.20	PLANNING SUBMISSION
P2	20.10.20	REVISION - GLASS ROOF TO REAR & CHIMNEYS RETAINED AT EXISTING HEIGHT AT REAR
P3	20.10.20	REVISION - WINDOW TO BEDROOM IN MANSARD ROOF EXTENSION REDUCED IN SIZE
P4	20.11.20	REVISION - REAR HALF OF GLASS ROOF REMOVED AND REPLACED WITH REMOVABLE PLEXIGLASS COVER
P5	20.11.20	REVISION - MANSARD ROOF EXTENSION REMOVED

STUDIO LATTICE ARCHITECTS

1 CARDINAL AVENUE, KINGSTON UPON THAMES, KT2 9RE
T: +44 7939 987 251 E: info@studio-lattice.com W: www.studio-lattice.com

PROJECT TITLE
37 ARLINGTON ROAD

DRAWING TITLE
PROPOSED LONG SECTION

DATE
08.07.2021

SCALE & PAPER SIZE
1:50@A2

PROJECT | DRAWING
ARL 200

REVISION
P4

Proposed Ridge Line
11426.5 mm

Proposed Loft
8595 mm

Second Floor
5865 mm


First Floor
2815 mm

Ground Floor
0 mm

GL
-450 mm

10.17 m

No PROPOSED FRONT ELEVATION - NO CHANGE
SCALE: 1:50

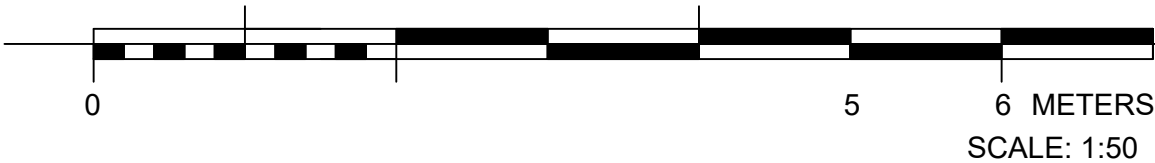

REVISIONS:		
REV	DATE	DESCRIPTION
P1	20.07.21	PLANNING SUBMISSION
P2	20.10.21	REVISION - GLAZE ROOF TO REAR & CHIMNEYS RETAINED AT EXISTING HEIGHT AT REAR
P3	20.11.21	REVISION - MANGROVE ROOF EXTENSION REMOVED

STUDIO LATTICE ARCHITECTS

1 CARDINAL AVENUE, KINGSTON UPON THAMES, KT2 9RE
T: +44 7939 587 251 E: info@studio-lattice.com W: www.studio-lattice.com

PROJECT TITLE
37 ARLINGTON ROAD

DRAWING TITLE
PROPOSED FRONT ELEVATION

DATE
08.07.2021

SCALE & PAPER SIZE
1:50@A2

PROJECT | DRAWING
ARL 300

REVISION
P3

▼ Proposed Ridge Line
11426.5 mm

▼ Proposed Loft
8595 mm

▼ Second Floor
5865 mm

▼ First Floor
2815 mm


▼ Rear GF
-1165 mm

▼ Rear GL
-1215 mm

▼ Basement
-2230 mm



No PROPOSED REAR ELEVATION
SCALE: 1:50

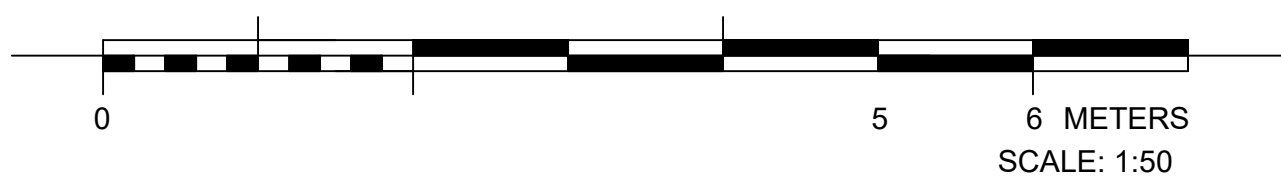

REVISIONS:		
REV	DATE	DESCRIPTION
P1	27.07.21	PLANNING SUBMISSION
P2	28.10.21	REVISION: GLASS ROOF TO REAR & CHIMNEYS RETAINED AT EXISTING HEIGHT AT REAR
P3	28.11.21	REVISION: WINDOW TO REAR ROOM IN MANSARD ROOF EXTENSION REMOVED AT REAR
P4	28.11.21	REVISION: REAR HALF OF GLASS ROOF REMOVED AND REPLACED WITH REMOVABLE PLEXIGLASS COVER
P5	28.11.21	REVISION: MANSARD ROOF EXTENSION REMOVED

STUDIO LATTICE ARCHITECTS
1 CARDINAL AVENUE, KINGSTON UPON THAMES, KT2 5RS
T: +44 (0)20 857 26 1 E: info@studiolattice.com W: www.studiolattice.com

PROJECT TITLE:
37 ARLINGTON ROAD

DRAWING TITLE:
PROPOSED REAR ELEVATION

DATE:
08.07.2021

SCALE & PAPER SIZE:
1:50@A2

PROJECT:
ARL 301

DRAWING:
P4

Proposed Ridge Line
11426.5 mm

Proposed Loft
8595 mm

Second Floor
5865 mm

First Floor
2815 mm

Ground Floor
0 mm

GL
-450 mm


Basement
-2230 mm

Connected to neighbouring property

Rear GF
-1165 mm

Rear GL
-1215 mm

No PROPOSED SIDE ELEVATION NORTH
SCALE: 1:50

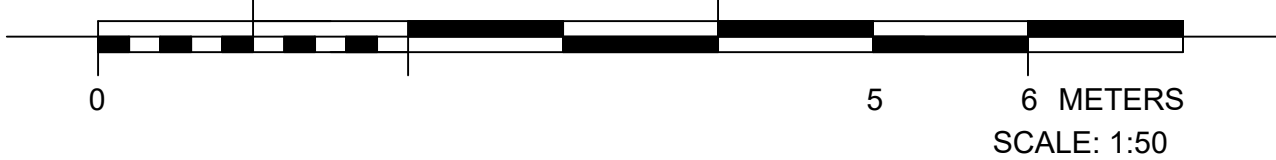


REVISIONS:		
REV	DATE	DESCRIPTION
P1	27.07.21	PLANNING SUBMISSION
P2	28.08.21	REVISION: GLASS ROOF TO REAR & CHIMNEYS RETAINED AT EXISTING HEIGHT AT REAR
P3	28.11.21	REVISION: HORIZONTAL NOTE MOVED TO PARALLEL PARTY WALL FROM SIDE OF NUMBER 35
P4	28.11.21	REVISION: BRICKWORK ROOF EXTENSION REMOVED


STUDIO LATTICE ARCHITECTS
1 CARDINAL AVENUE, KINGSTON UPON THAMES, KT2 5RS
T: +44 (0)20 557 261 E: info@studiolattice.com W: www.studiolattice.com

PROJECT TITLE:
37 ARLINGTON ROAD
DRAWING TITLE:
PROPOSED SIDE ELEVATION NORTH

DATE: 08.07.2021	SCALE & PAPER SIZE: 1:50@A2
PROJECT DRAWING ARL 302	REVISION P4

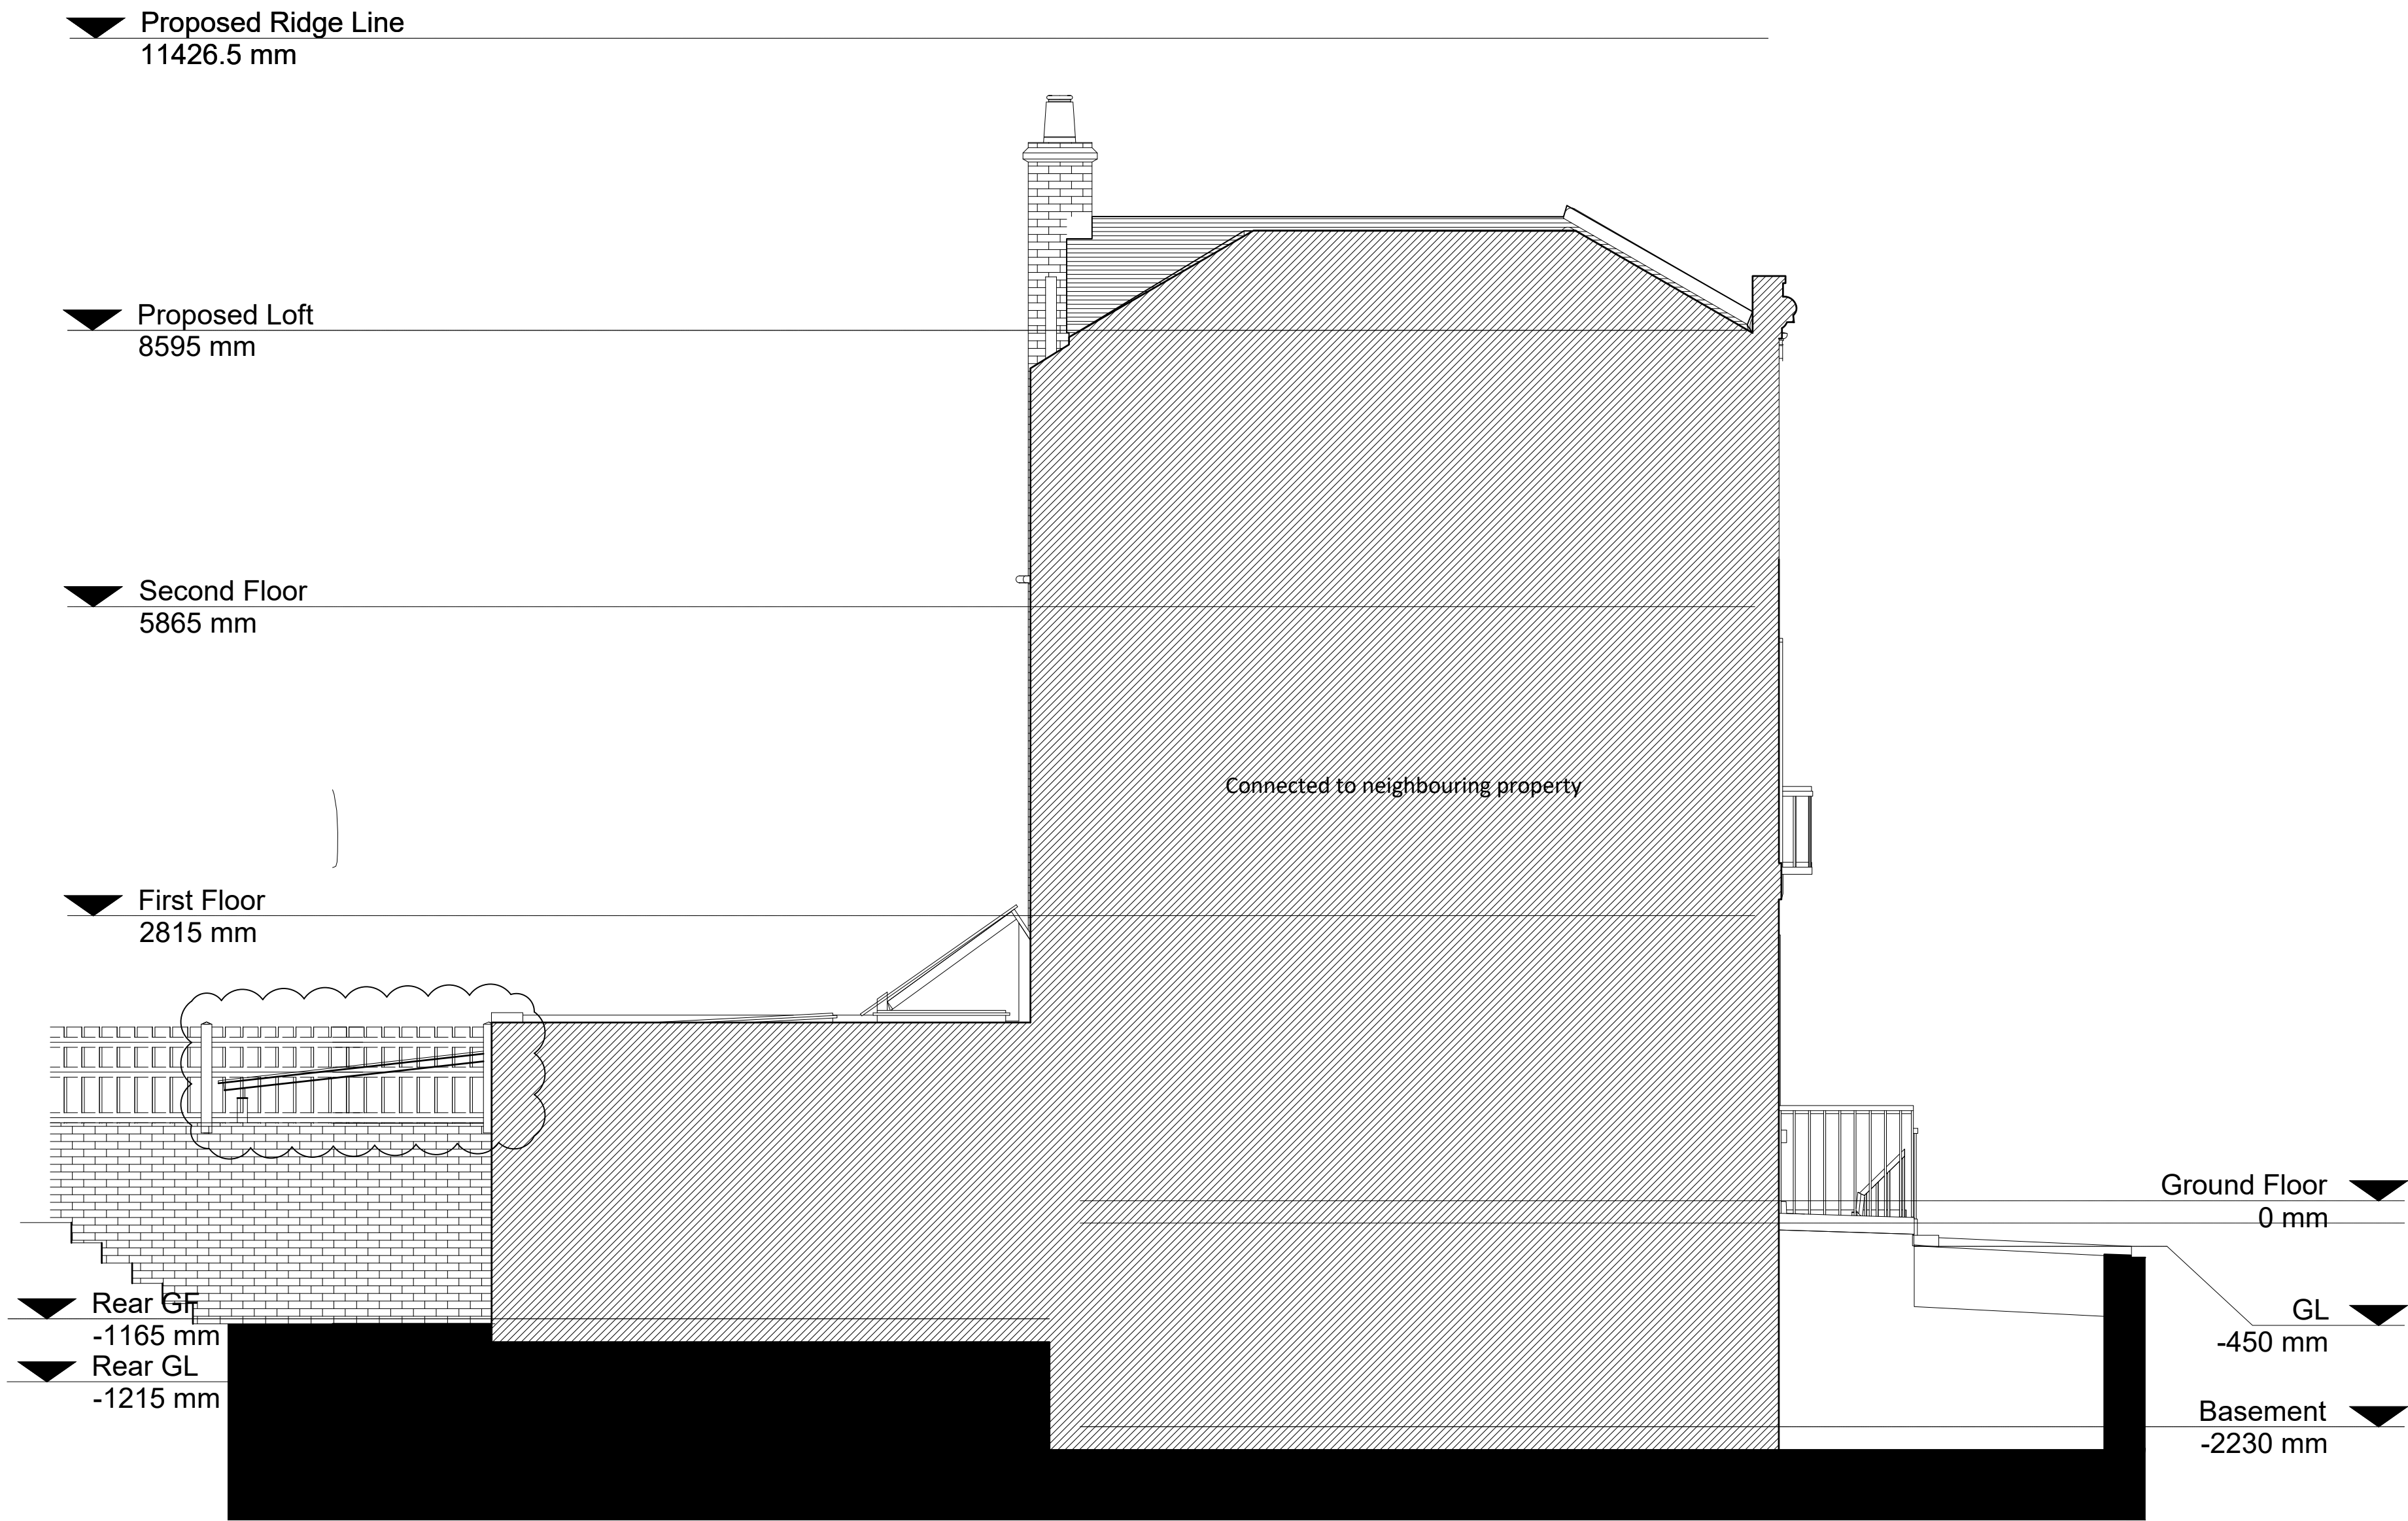

No PROPOSED SIDE ELEVATION SOUTH
SCALE: 1:50

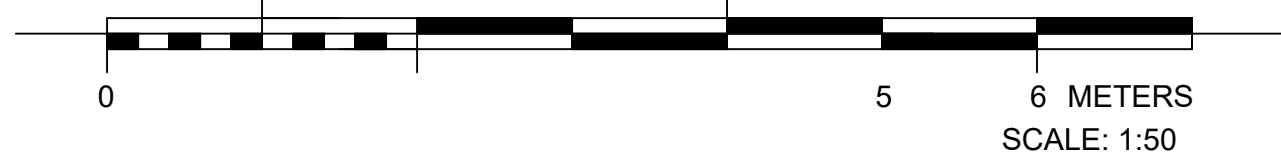

REVISIONS:		
REV	DATE	DESCRIPTION
P1	27.07.21	PLANNING SUBMISSION
P2	20.10.21	REVISION: GLASS ROOF TO REAR & CHIMNEYS RETAINED AT EXISTING HEIGHT AT REAR
P3	05.11.21	REVISION: WARDEN ROOM EXTENSION REMOVED

STUDIO LATTICE ARCHITECTS			
1 CARDINAL AVENUE, KINGSTON UPON THAMES, KT2 5RS T: +44 (0)20 857 261 E: info@studiolattice.com W: www.studiolattice.com			
PROJECT TITLE: 37 ARLINGTON ROAD		DATE: 08.07.2021	SCALE & PAPER SIZE: 1:50@A2
DRAWING TITLE: PROPOSED SIDE ELEVATION SOUTH		PROJECT DRAWING: ARL 303	REVISION: P3