


GENERAL LEGEND

Existing wall

To be retained

Demolition

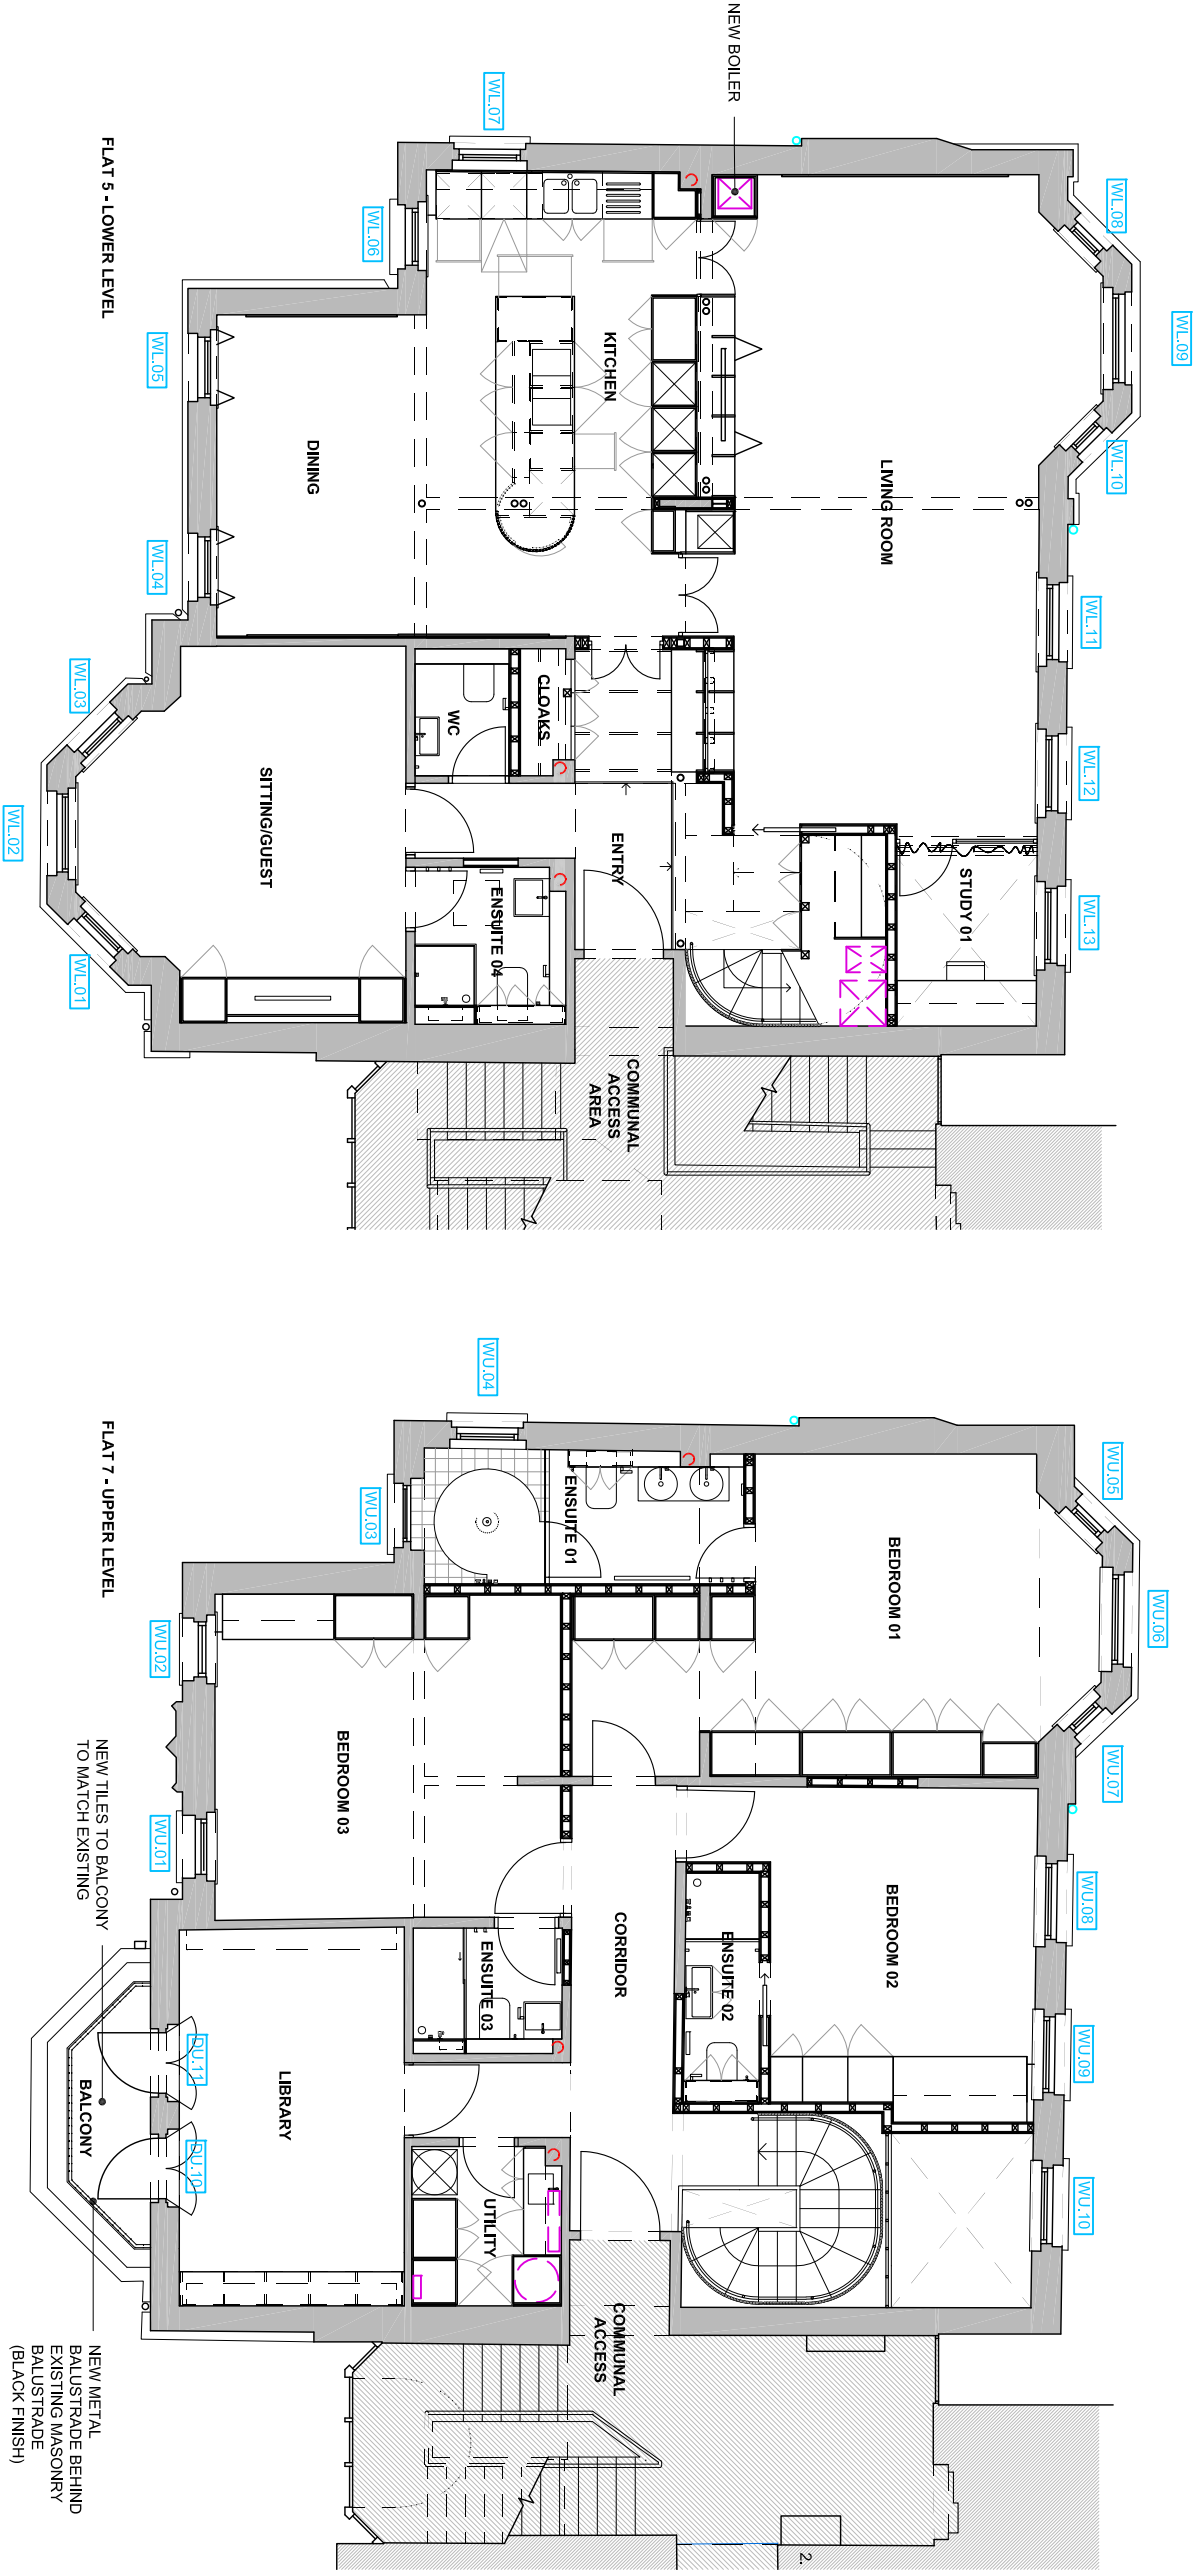

PL5	26/11/2021	AMENDED AS REQUESTED	JW
PL1	02/09/2021	PLANNING APP.	JW
REV.	DATE	REASON FOR ISSUE	INITIAL

Bradley
VanderStraeten

Studio 16, London Fields Studios 11-17 Essex Road London E8 3RW
+44 7495 083 593
www.bvds.co.uk

PROJECT
FLATS 5 + 7, 38-40 ETON AVENUE
BELSIZE PARK, NW3 3HL

DRAWING TITLE
Proposed Lower Floor Plan

SCALE	DATE
1:50 @A3	MAR 2021
DRAWN	CHECKED
JW	GB

JOB. No	DWG. No	REV.
419	A-1.00	PL5

STATUS	PLANNING
--------	----------

DO NOT SCALE FROM DRAWING. USE MARKED DIMENSIONS. DIMENSIONS TO BE CONFIRMED ON SITE BY CONTRACTOR. TO BE READ IN CONJUNCTION WITH ALL OTHER CONSULTANTS DRAWINGS. THE ARCHITECT TO BE NOTIFIED IMMEDIATELY OF ANY DISCREPANCIES. COPYRIGHT ON THIS DRAWING TO BE RETAINED BY THE ARCHITECT.