


PROJECT DIRECTORY	
CLIENT : POKE HOUSE. UK	ARCHITECT / DESIGN : BROWN STUDIO
CONTACT: – EMAIL: –	CONTACT: CHRIS BROWNE EMAIL: chris@brownstudio.co.uk
CONTACT: – EMAIL: –	CONTACT: MARK NGO EMAIL: MARK@brownstudio.co.uk
SITE ADDRESS: 2 CHARLOTTE STREET, LONDON W1T 2LW	CONTRACTOR :
XX	CONTACT: EMAIL:

PROJECT	POKE HOUSE – CHARLOTTE STREET				
DISTRIBUTION					
CLIENT	POKE HOUSE – UK				
PROJECT	TBC				
MANAGER	BROWN STUDIO				
ARCHITECT	BROWN STUDIO				
SIGNAGE	N/A				
CATERING	N/A				
MECHANICAL	N/A				
DATE				01.11.21	25.11.21
NUMBER	DRAWING TITLE	SCALE	SIZE		
ISS	ISSUE SHEET	NTS	A1	P1	P1REVA
L100-A	LOCATION PLAN	1:250	A1	P1	
E100-A	EXISTING SITE DRAWINGS & EXISTING PHOTOS	1:50	A1	P1	
G100-A	PROPOSED GROUND FLOOR PLAN	1:20	A1	P1	P1REVA
C100-A	PROPOSED EXTERNAL ELEVATIONS WITH VALANCE UP	1:50	A1	P1	
C101-A	PROPOSED EXTERNAL ELEVATIONS WITH VALANCE DOWN	1:20	A1	P1	
V100	PROPOSED EXTERNAL VIEWS WITHOUT AWNING	NTS	A1	P1	OMIT
V101	PROPOSED EXTERNAL VIEWS SHOWING AWNING	NTS	A1	P1	OMIT





ROOM 404-405
60 CHARLES STREET, LEICESTER.
LE1 1PB

t: (0) 20 8446 0500
e: info@brownstudio.co.uk
w: www.brownstudio.co.uk

Project:
POKE HOUSE
PLANNING PACK

Client:
POKE HOUSE, UK

ADDRESS:
2 CHARLOTTE STREET,
LONDON
W1T 2LW

Drawing Title:
ISSUE SHEET

Drawing No: ISS

Job No: 1493	Status: P1REVA	Date: 25.11.21
Scale: NTS	Drawn: MZ	Checked: CB


ALL DRAWINGS HAVE BEEN PREPARED FROM A DIGITAL SURVEY OR EXISTING DRAWINGS PROVIDED BY OTHERS. ACCURACY CANNOT BE ASSURED. IT IS THE CONTRACTORS RESPONSIBILITY TO CARRY OUT SITE DIMENSION CHECKS AND PRODUCE ROD DRAWINGS. DETAILS WILL BE SUBJECT TO APPROVAL OF ROD'S AND SITE STRIP OUT.

ALL M&E SERVICES TO BE CONFIRMED

© copyright reserved by BOSA

0 25 50 100 200m | 1:1250

01 LOCATION PLAN
SCALE 1:1250

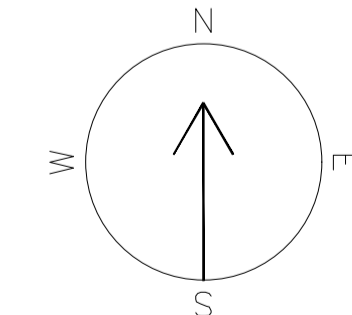


01 LOCATION PLAN
SCALE 1:250



ROOM 404-405
60 CHARLES STREET, LEICESTER,
LE1 1PB
t: (0)20 8446 0500
e: info@brownstudio.co.uk
w: www.brownstudio.co.uk

Project: POKE HOUSE PLANNING PACK		
Client: POKE HOUSE, UK		
ADDRESS: 2 CHARLOTTE STREET, LONDON W1T 2LW		
Drawing Title: LOCATION PLAN		
Drawing No: L100-A		
Job No: 1493	Status: PIREVA	Date: 25.11.21
Scale: 1:50@A1	Drawn: MZ	Checked: CB

ALL DRAWINGS HAVE BEEN PREPARED FROM A DIGITAL SURVEY OR EXISTING DRAWINGS PROVIDED BY OTHERS. ACCURACY CANNOT BE ASSUMED. IT IS THE CONTRACTORS RESPONSIBILITY TO CARRY OUT SITE DIMENSION CHECKS AND PRODUCE ROD DRAWINGS. DETAILS WILL BE SUBJECT TO APPROVAL OF ROD'S AND SITE STRIP OUT.
ALL M&E SERVICES TO BE CONFIRMED
© copyright reserved by BDSA

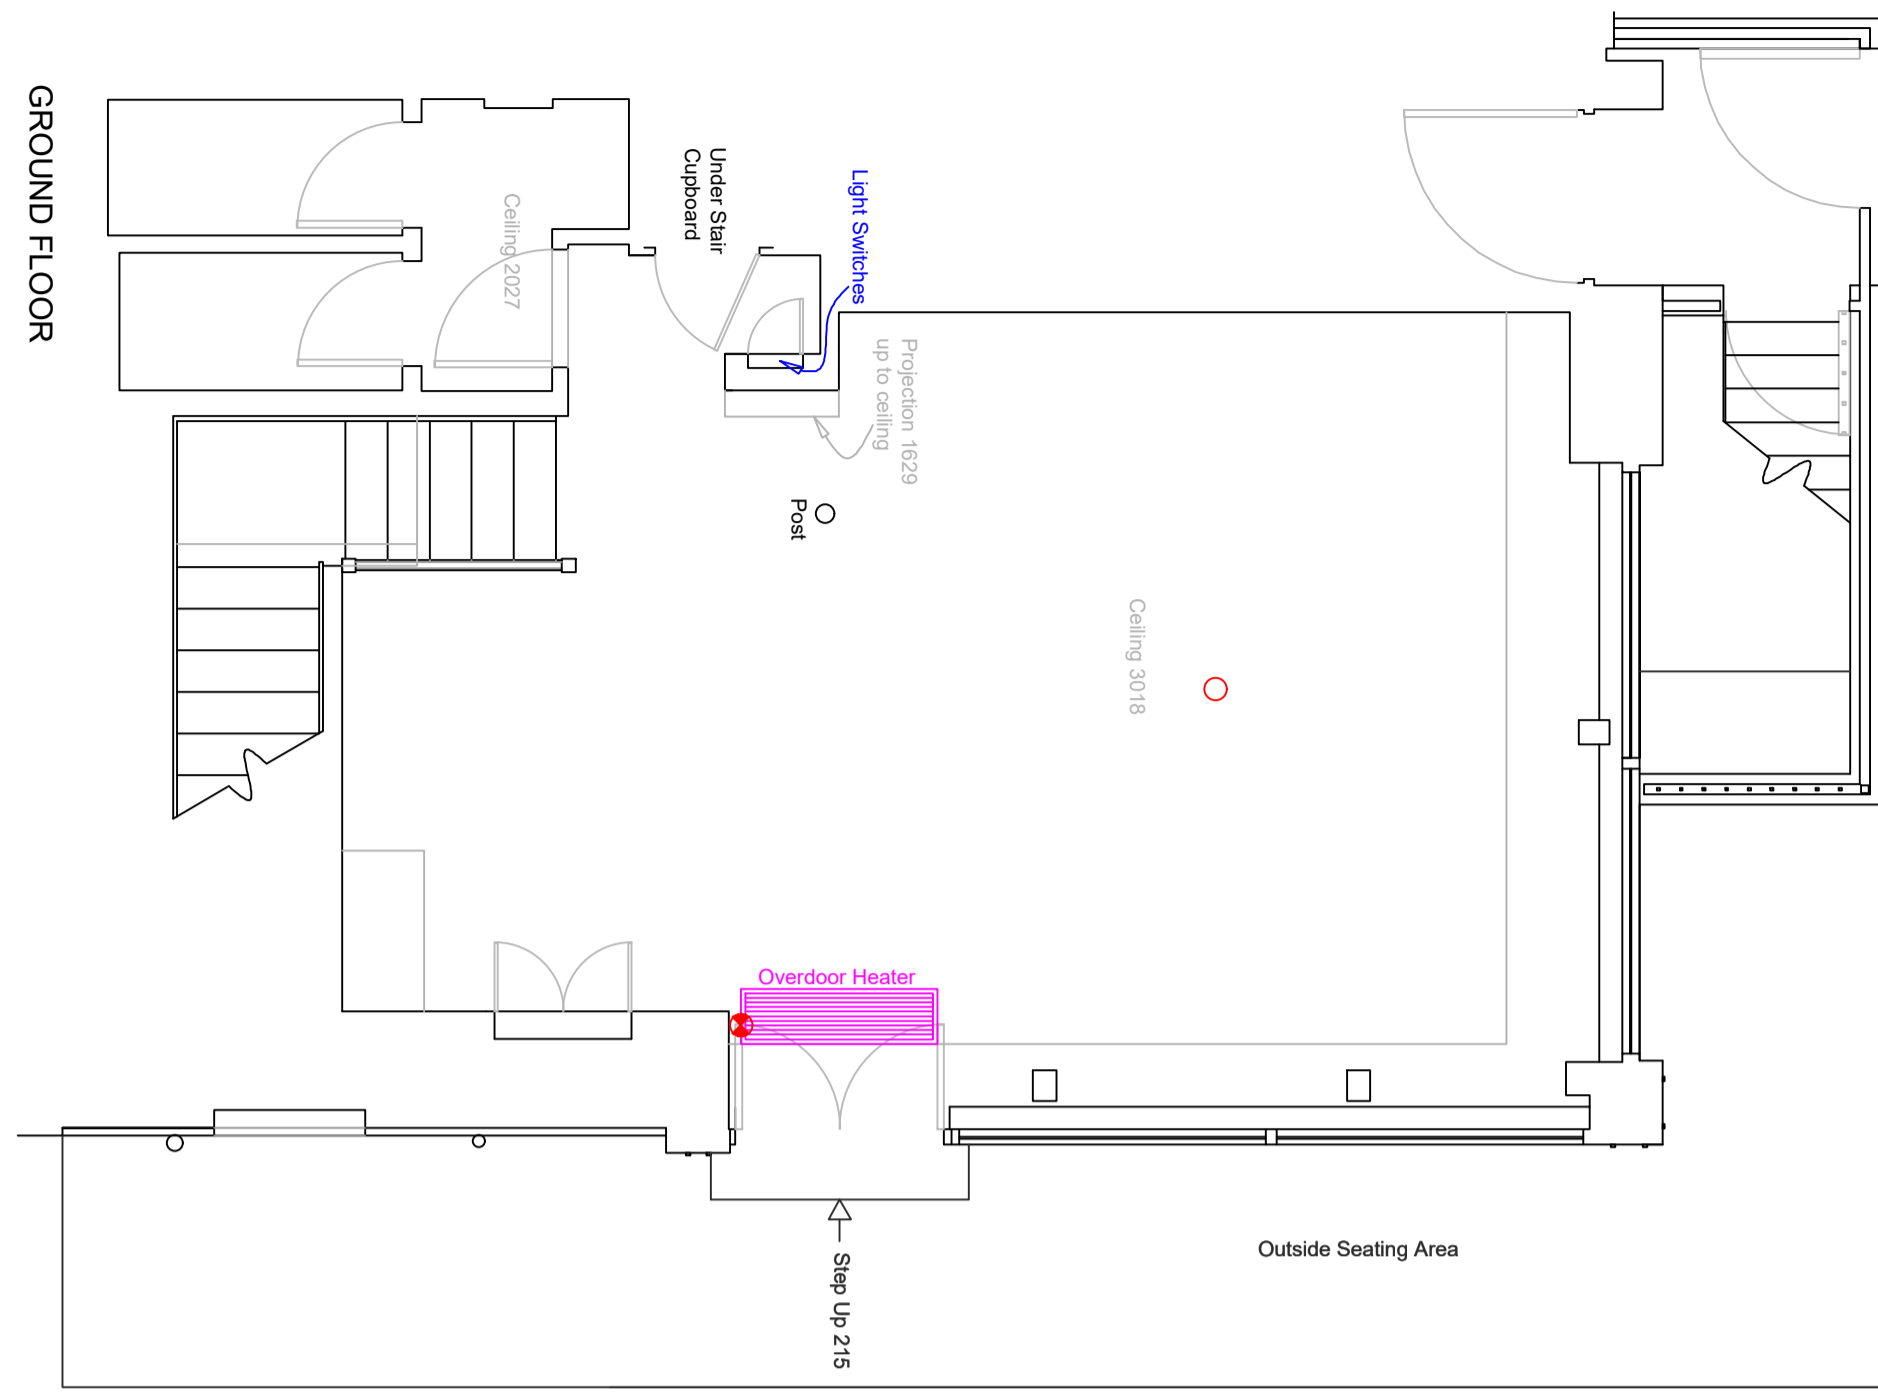

01 EXISTING GROUND FLOOR PLAN
SCALE 1:50



04 EXISTING FRONT ENTRANCE ELEVATION
SCALE NTS




05 EXISTING SIDE ELEVATION ON PERCY STREET
SCALE NTS




CHARLOTTE STREET ELEVATION

02 EXISTING FRONT ELEVATION
SCALE 1:50

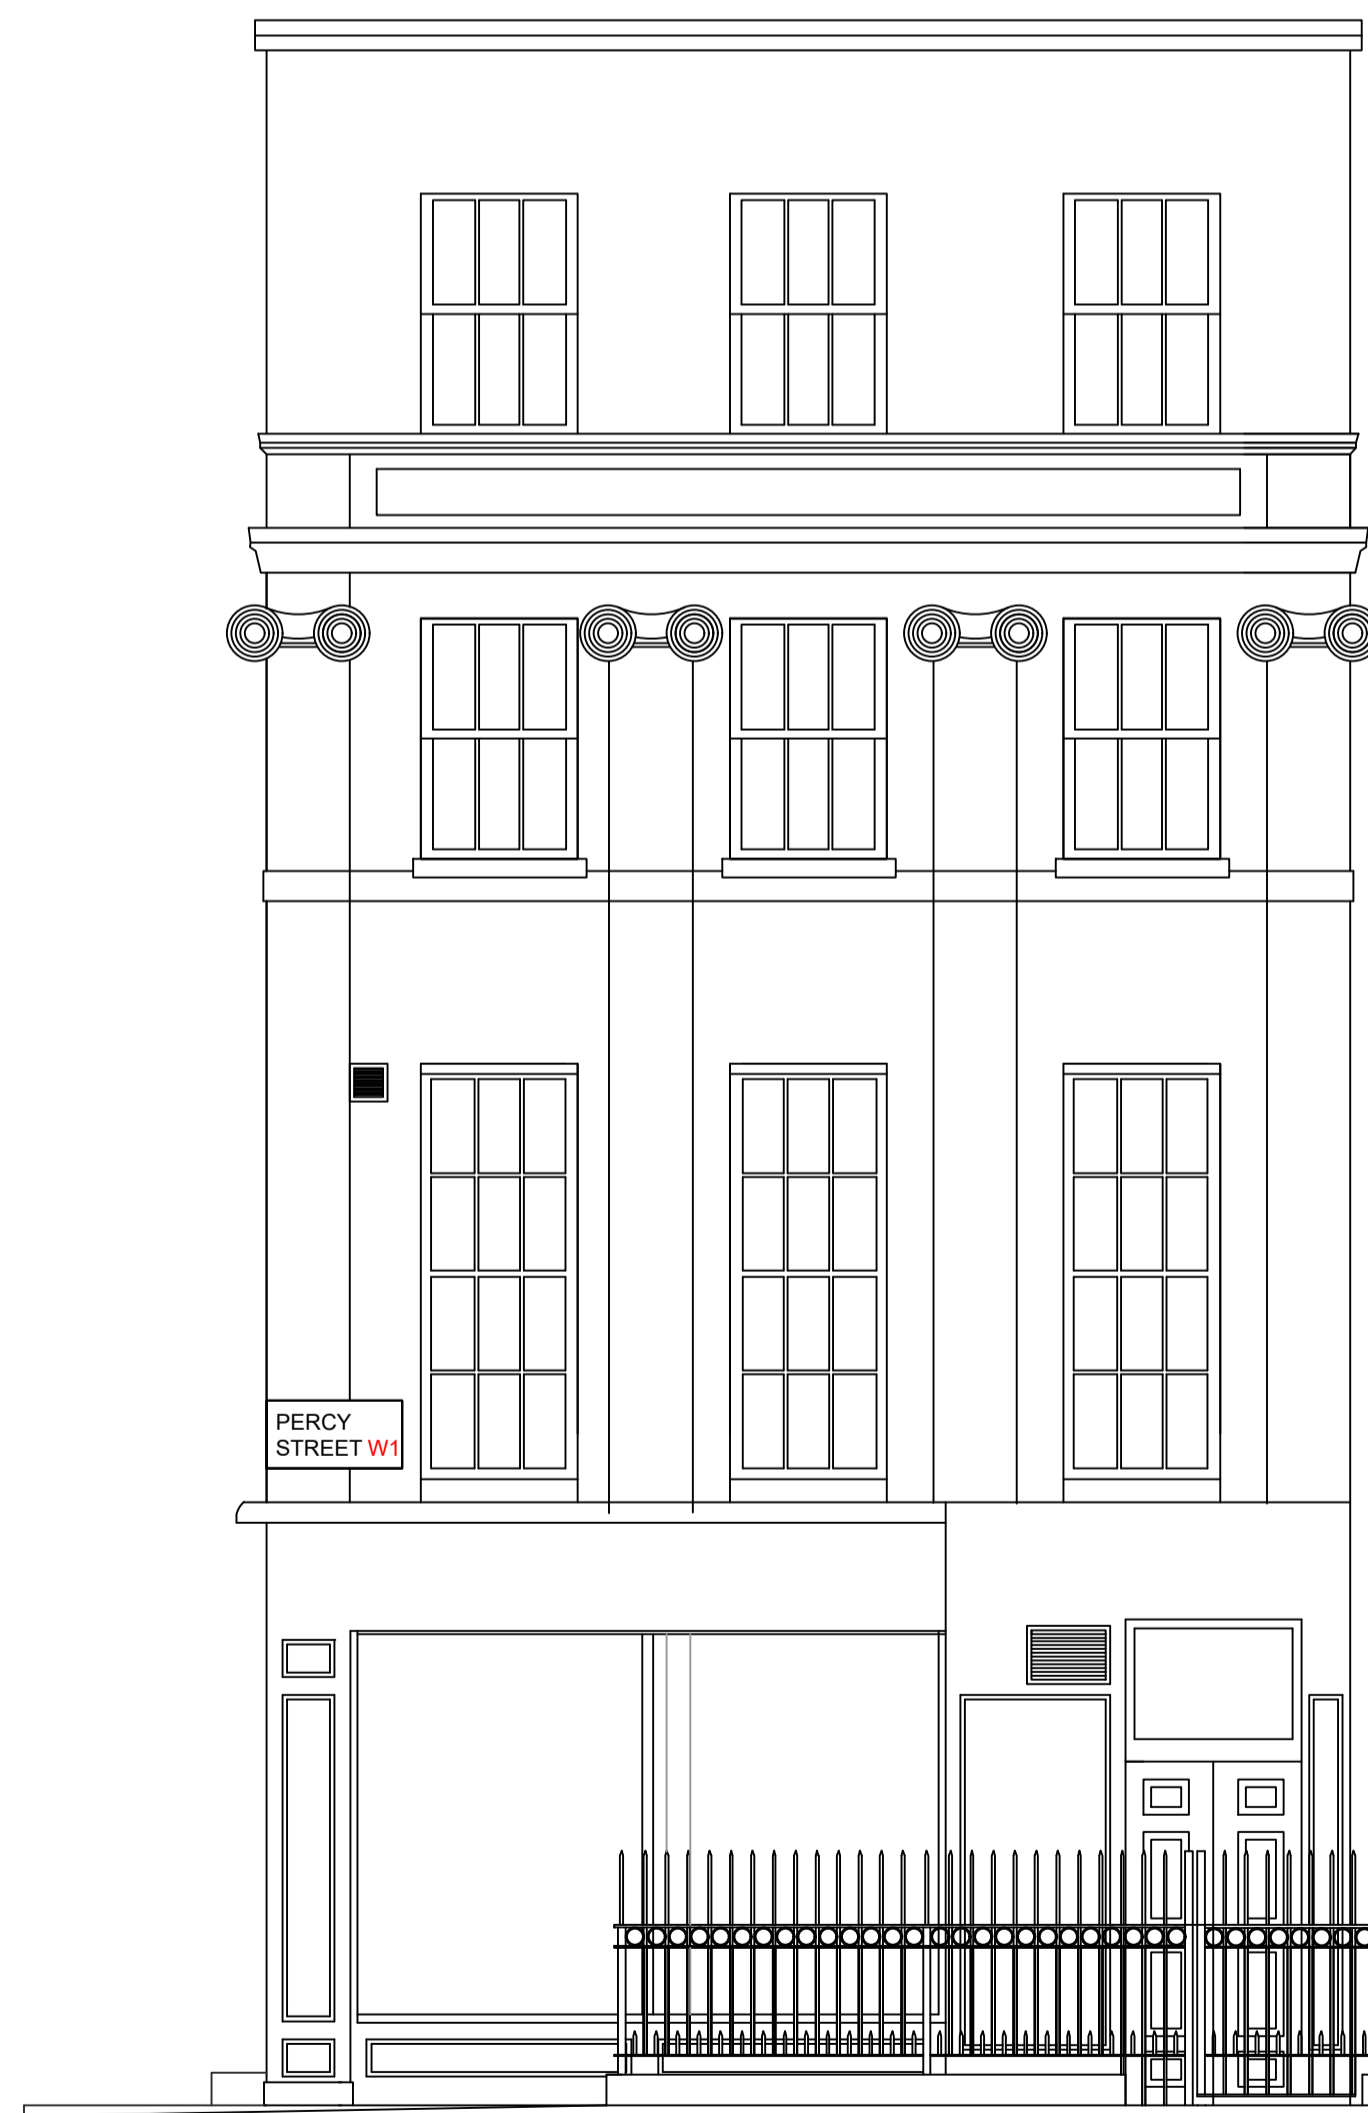

PERCY STREET ELEVATION

03 EXISTING ELEVATION ON PERCY STREET
SCALE 1:50

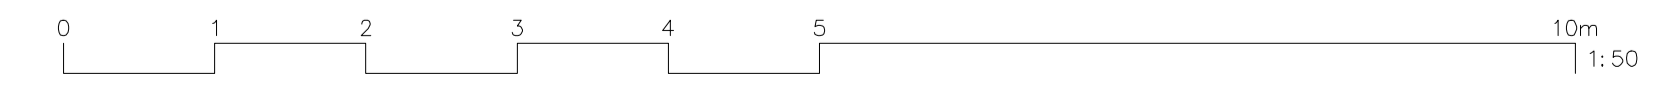

ROOM 404-405
60 CHARLES STREET, LEICESTER,
LE1 1PB

t: (0)20 8446 0500
e: info@brownstudio.co.uk
w: www.brownstudio.co.uk

Project:
POKE HOUSE
PLANNING PACK

Client:
POKE HOUSE, UK

ADDRESS:
2 CHARLOTTE STREET,
LONDON
W1T 2LW

Drawing Title:
EXISTING SITE PLAN, ELEVATIONS &
PHOTOS

Drawing No: E100-A

Job No: 1493 Status: P/REVA Date: 25.11.21

Scale: 1:50@A1 Drawn: MZ Checked: CB

ALL DRAWINGS HAVE BEEN PREPARED FROM A DIGITAL SURVEY OR EXISTING DRAWINGS PROVIDED BY OTHERS. ACCURACY CANNOT BE ASSURED. IT IS THE CONTRACTORS RESPONSIBILITY TO CARRY OUT SITE DIMENSION CHECKS AND PRODUCE ROD DRAWINGS. DETAILS WILL BE SUBJECT TO APPROVAL OF ROD'S AND SITE STRIP OUT.

ALL M&E SERVICES TO BE CONFIRMED


© copyright reserved by BDSA


FINISHES KEY – FLOOR			
CODE	MATERIAL	LOCATION	DESCRIPTION
WD-01	TIMBER VINYL	CUSTOMER AREA	228.6X1219.2MM – WHITE OAK TICK BY AMTICO SIGNATURE REF-AROW7520
TL-01	TILE	BACK OF HOUSE	300X300 – MARAZZI TILE GRANITI DAKOTA ROCK
TL-02	TILE	EXTERNAL STEP	100X100mm TILES TILE COLOUR – AZZURRO PANTONE 0821 U RAL 670-1

NOTE: REFER TO POKE HOUSE CONCEPT BOOK FOR EXTENDED SPECIFICATION DETAILS

FINISHES KEY – WALLS & SKIRTING			
CODE	MATERIAL	LOCATION	DESCRIPTION
PT-01	PAINT	CUSTOMER AREA	ROSA – RAL DESIGN 03 080 20 0 NCS S 1030-Y90R 0 PANTONE 7513 U (TEXTURE FINISH)
TL-03	TILE	BACK OF HOUSE	300X300 – MARAZZI TILE GRANITI DAKOTA COLOUR – TBC
PT-02	PAINT	BACK OF HOUSE	WHITE PAINT MATT EMULSION WITH DIAMOND FINISH
PT-03	PAINT	SHOPFRONT	BLUE – PAINT TO MATCH COLOUR – AZZURRO PANTONE 0821 U RAL 670-1

NOTE: REFER TO POKE HOUSE CONCEPT BOOK FOR EXTENDED SPECIFICATION DETAILS

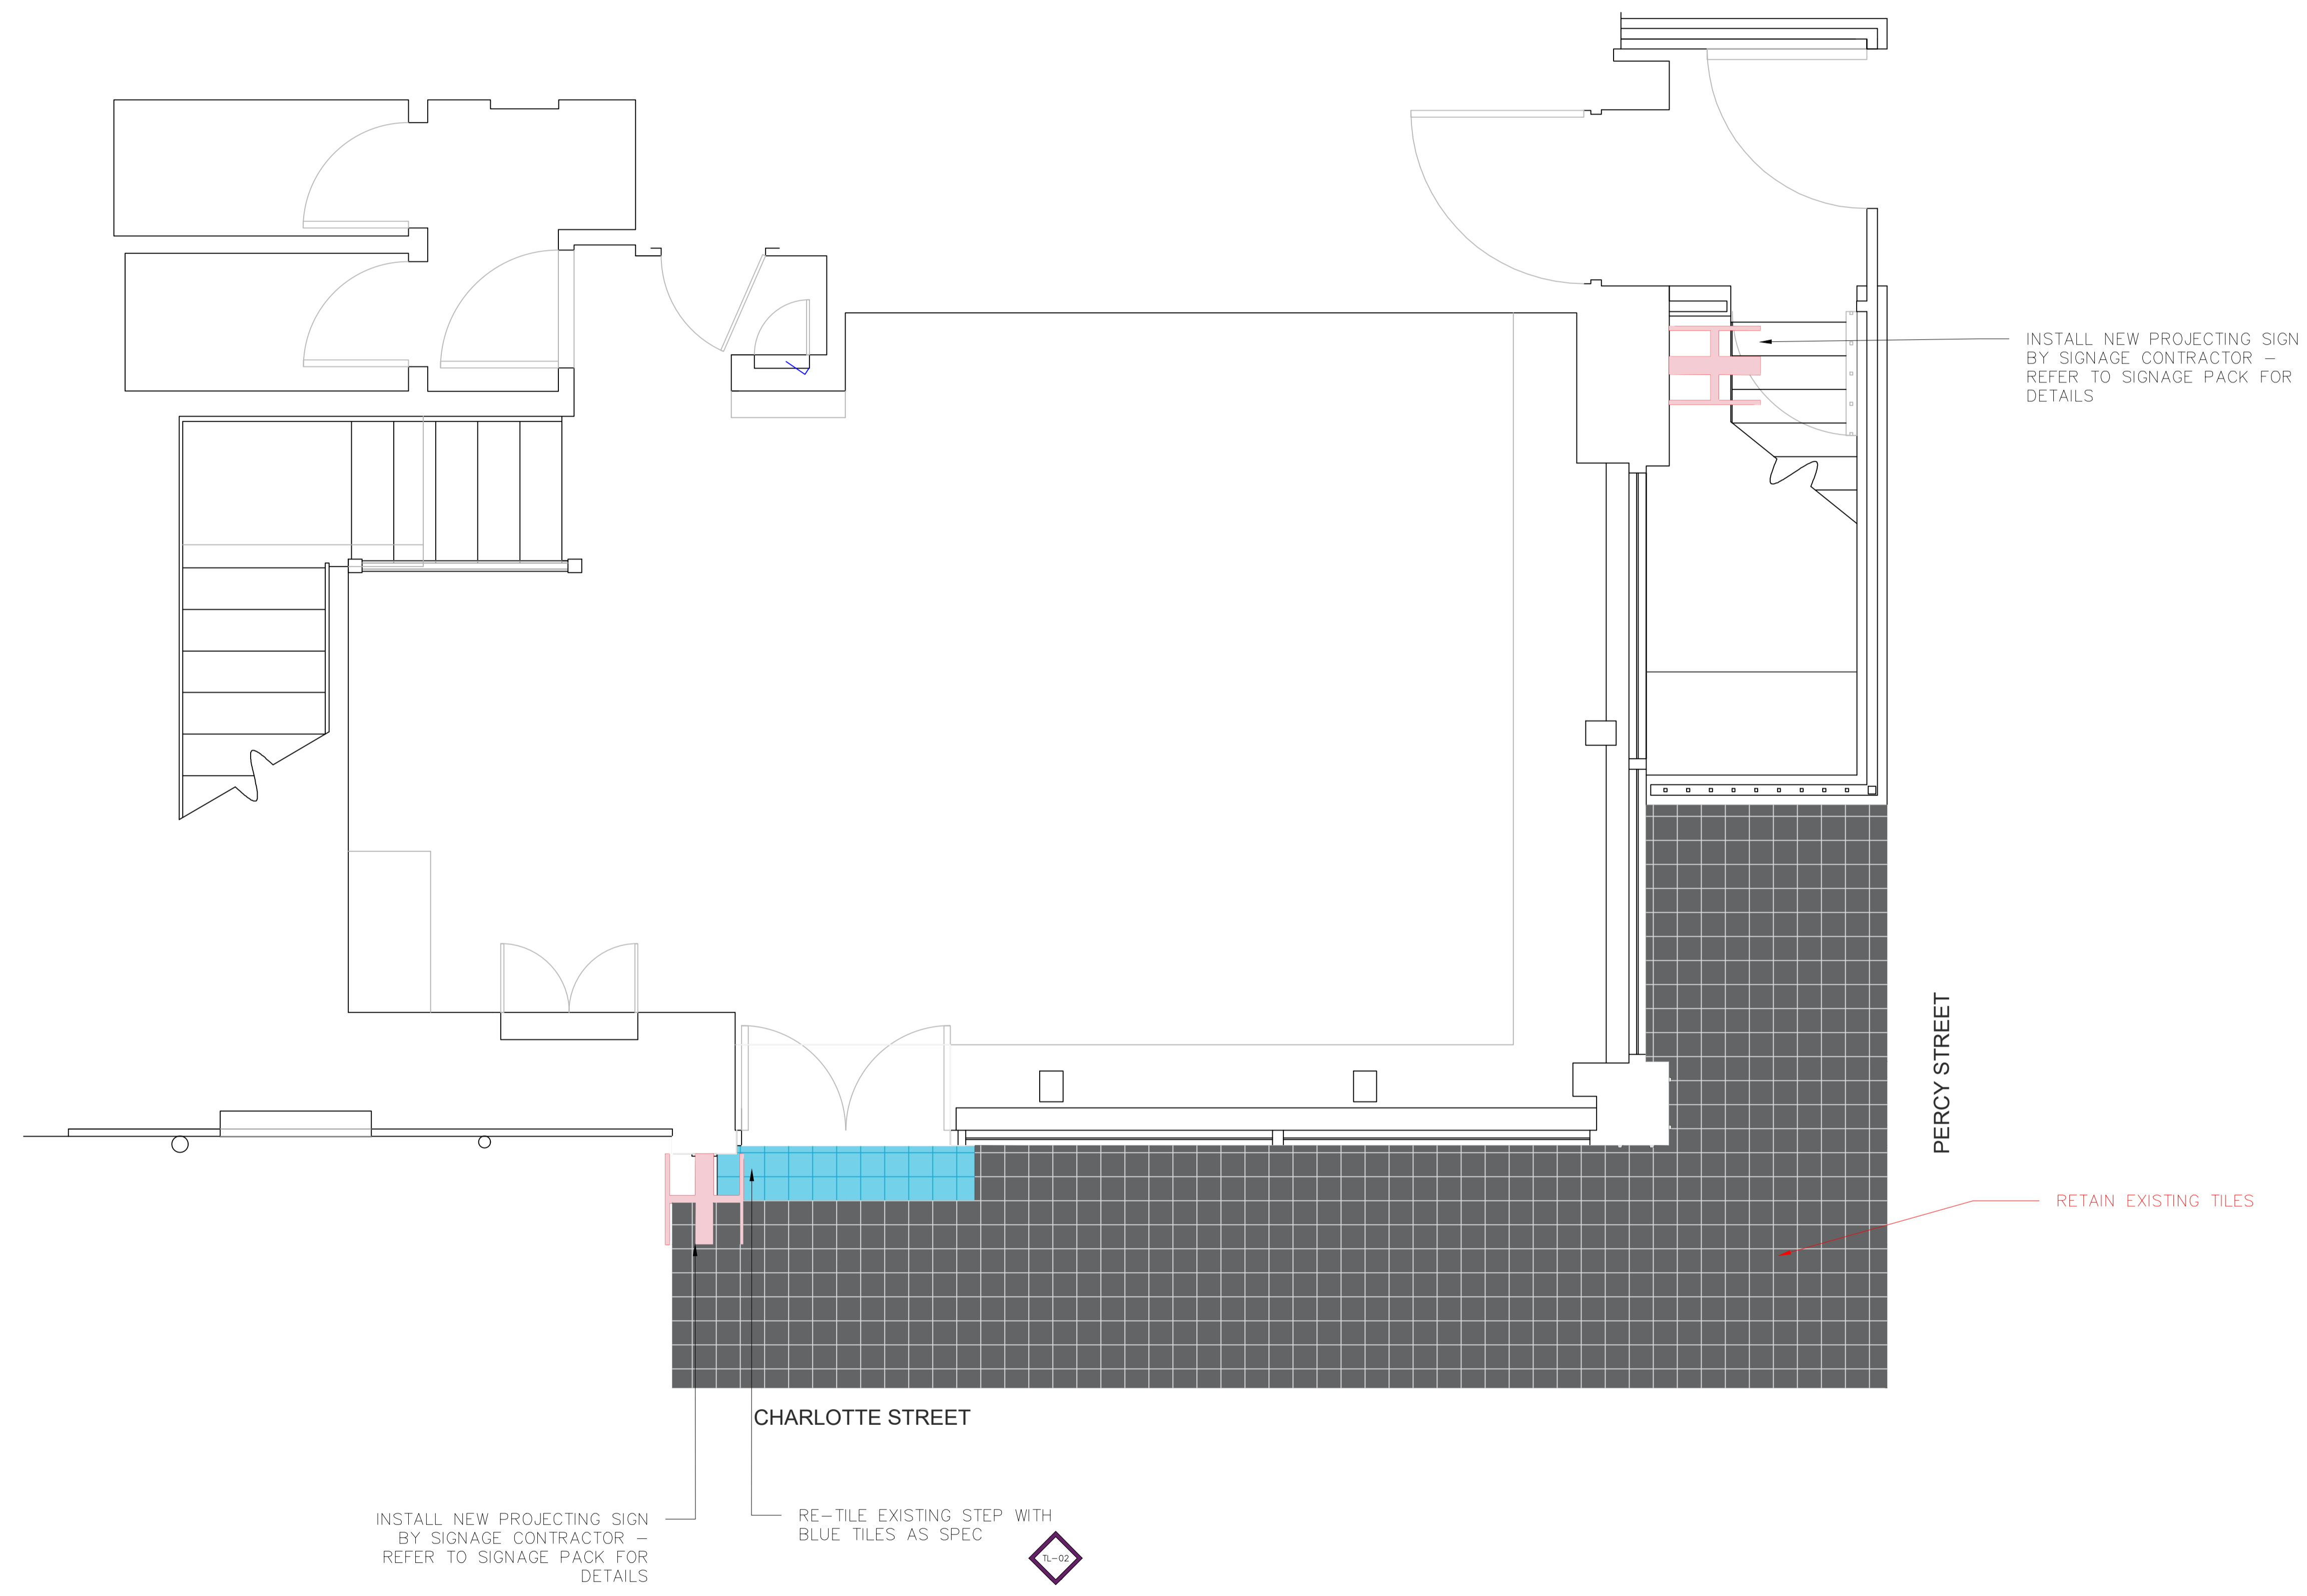



ROOM 404-405
60 CHARLES STREET, LEICESTER.
LE1 1PB

t: (0)20 8446 0500
e: info@brownstudio.co.uk
w: www.brownstudio.co.uk

Project:
POKE HOUSE
PLANNING PACK

Client:
POKE HOUSE, UK

ADDRESS:
2 CHARLOTTE STREET,
LONDON
W1T 2LW

Drawing Title:
PROPOSED GROUND FLOOR PLAN

Drawing No: G100-A


Job No: 1493	Status: P/REVA	Date: 25.11.21
Scale:	Drawn: MZ	Checked: CB

ALL DRAWINGS HAVE BEEN PREPARED FROM A DIGITAL SURVEY OR EXISTING DRAWINGS PROVIDED BY OTHERS. ACCURACY CANNOT BE ASSUMED. IT IS THE CONTRACTOR'S RESPONSIBILITY TO CARRY OUT SITE DIMENSION CHECKS AND PRODUCE ROD DRAWINGS. DETAILS WILL BE SUBJECT TO APPROVAL OF ROD'S AND SITE STRIP-OUT.


ALL M&E SERVICES TO BE CONFIRMED

© copyright reserved by BDSA

NOTE: REFER TO SIGNAGE PACK FOR ALL PROPOSED SIGNAGE DETAILS

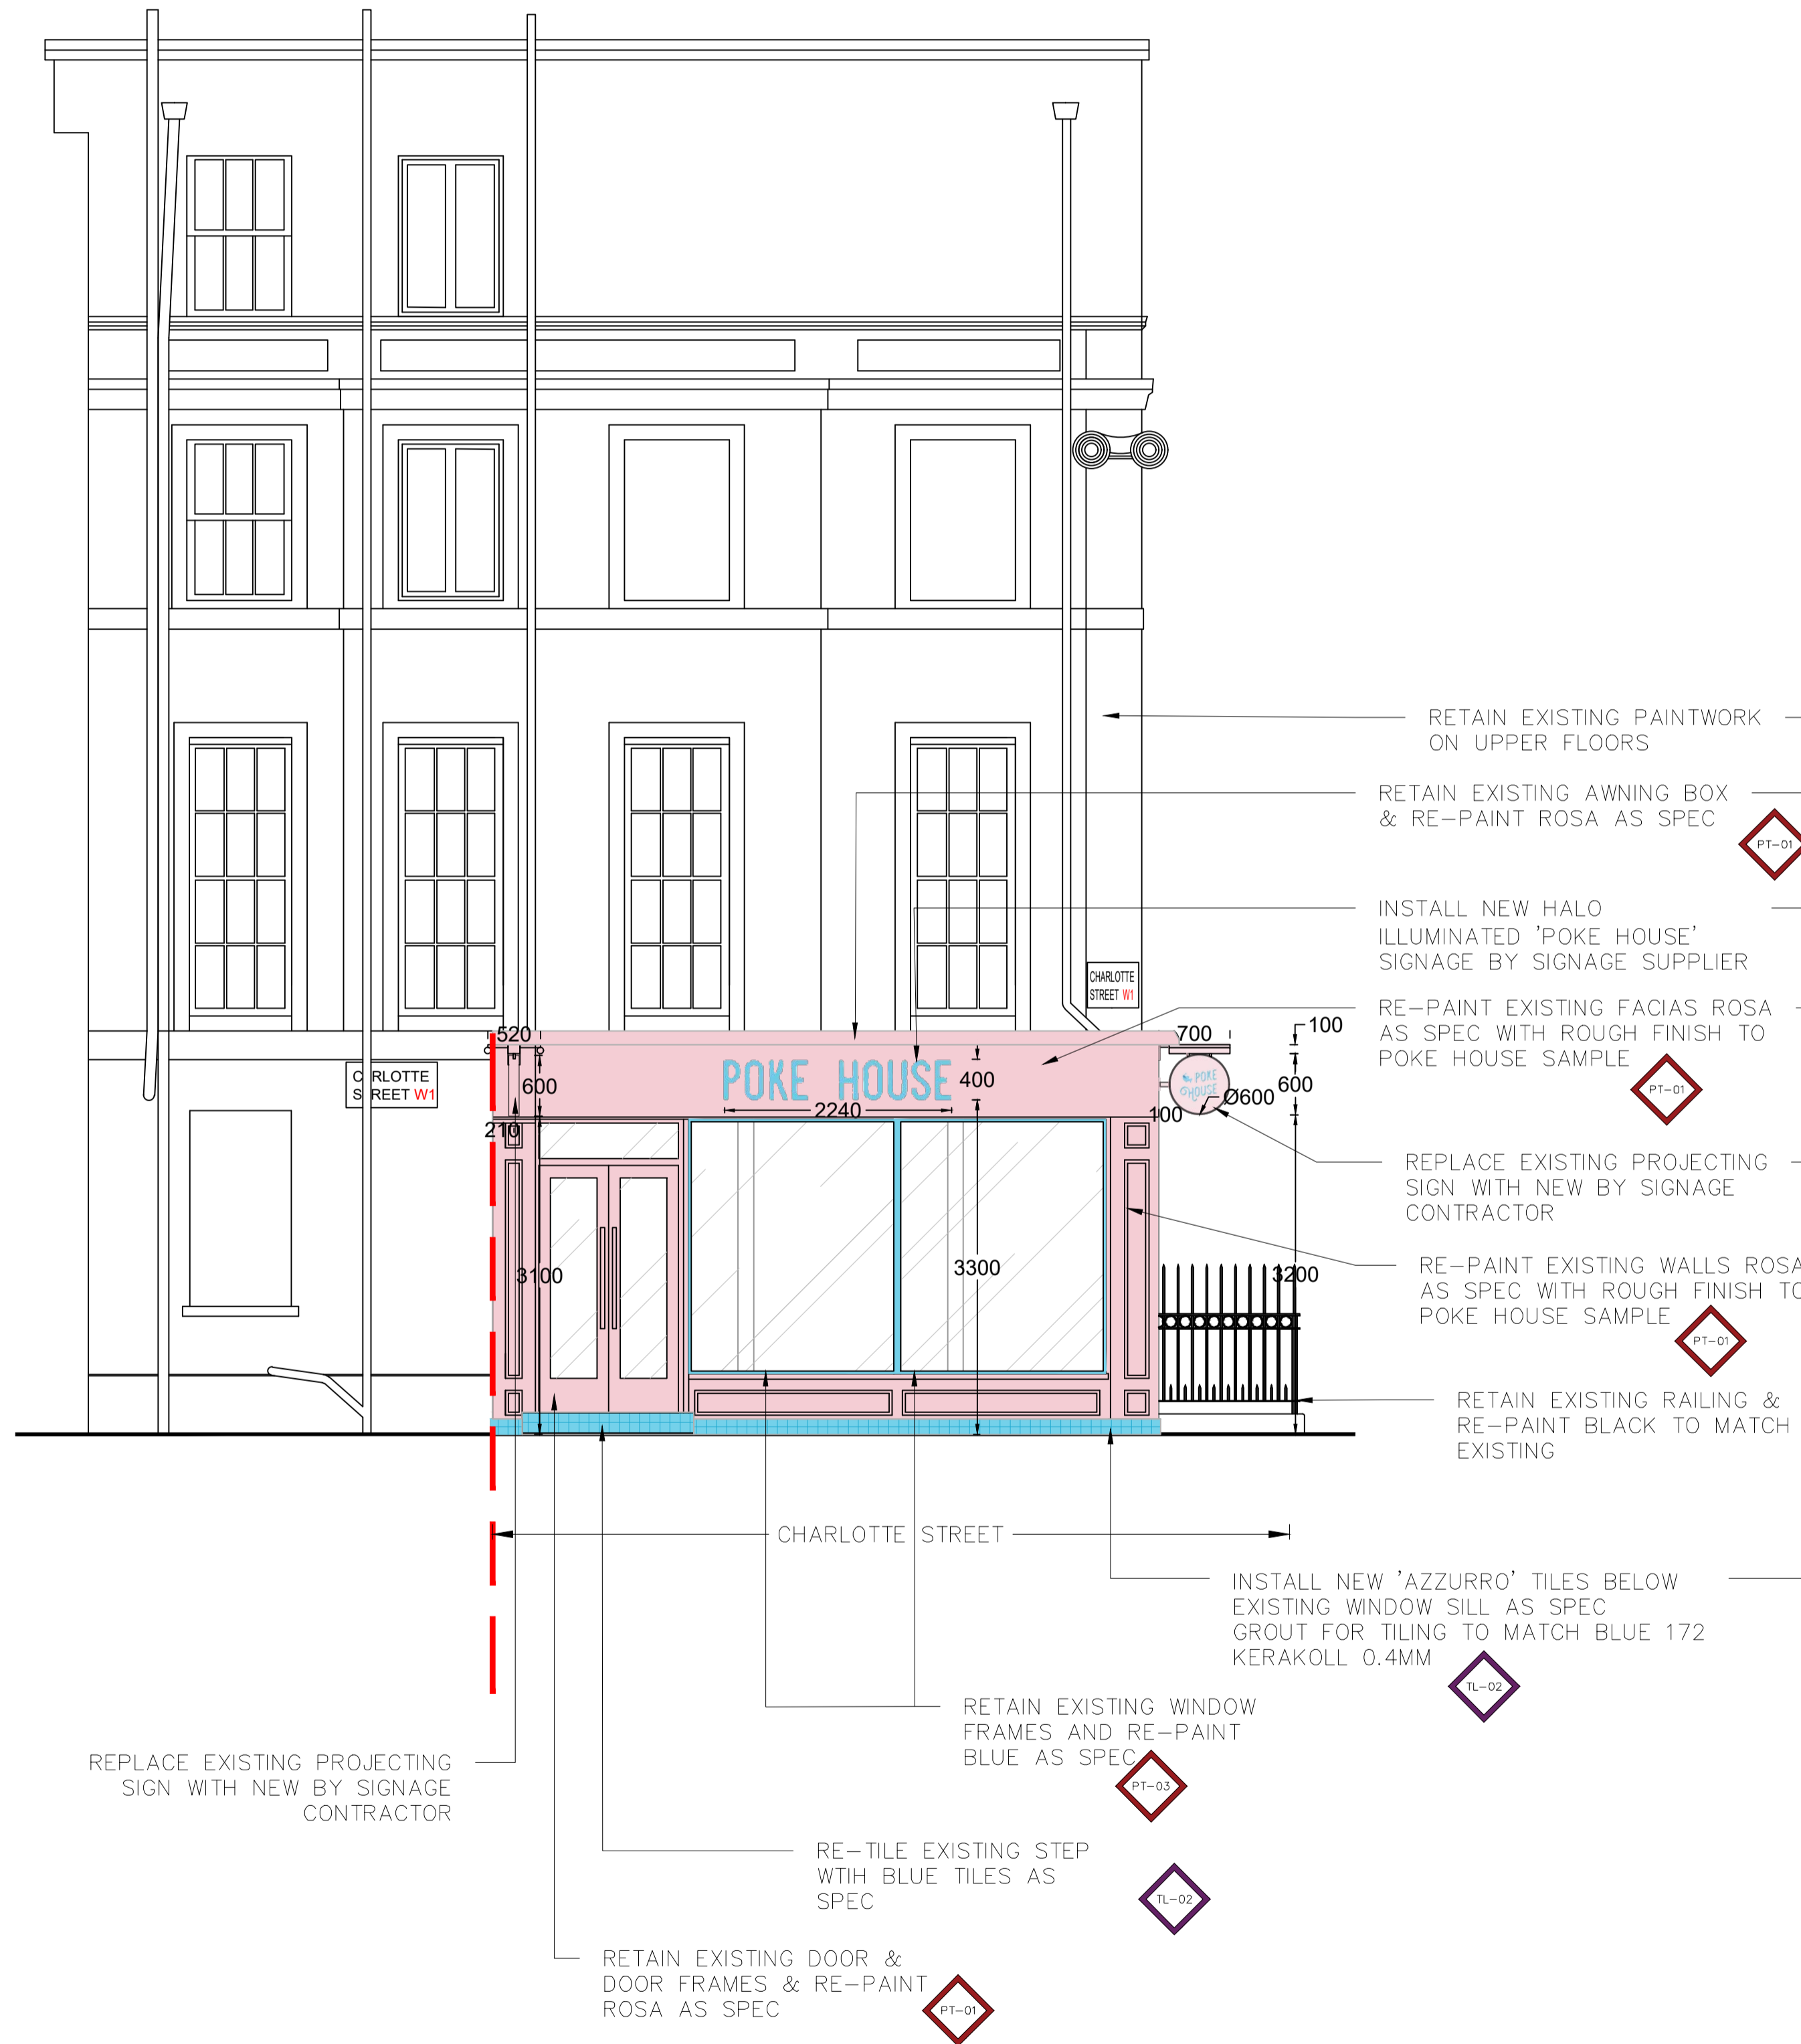

01 PROPOSED CHARLOTTE STREET ELEVATION WITHOUT AWNING
SCALE 1:50

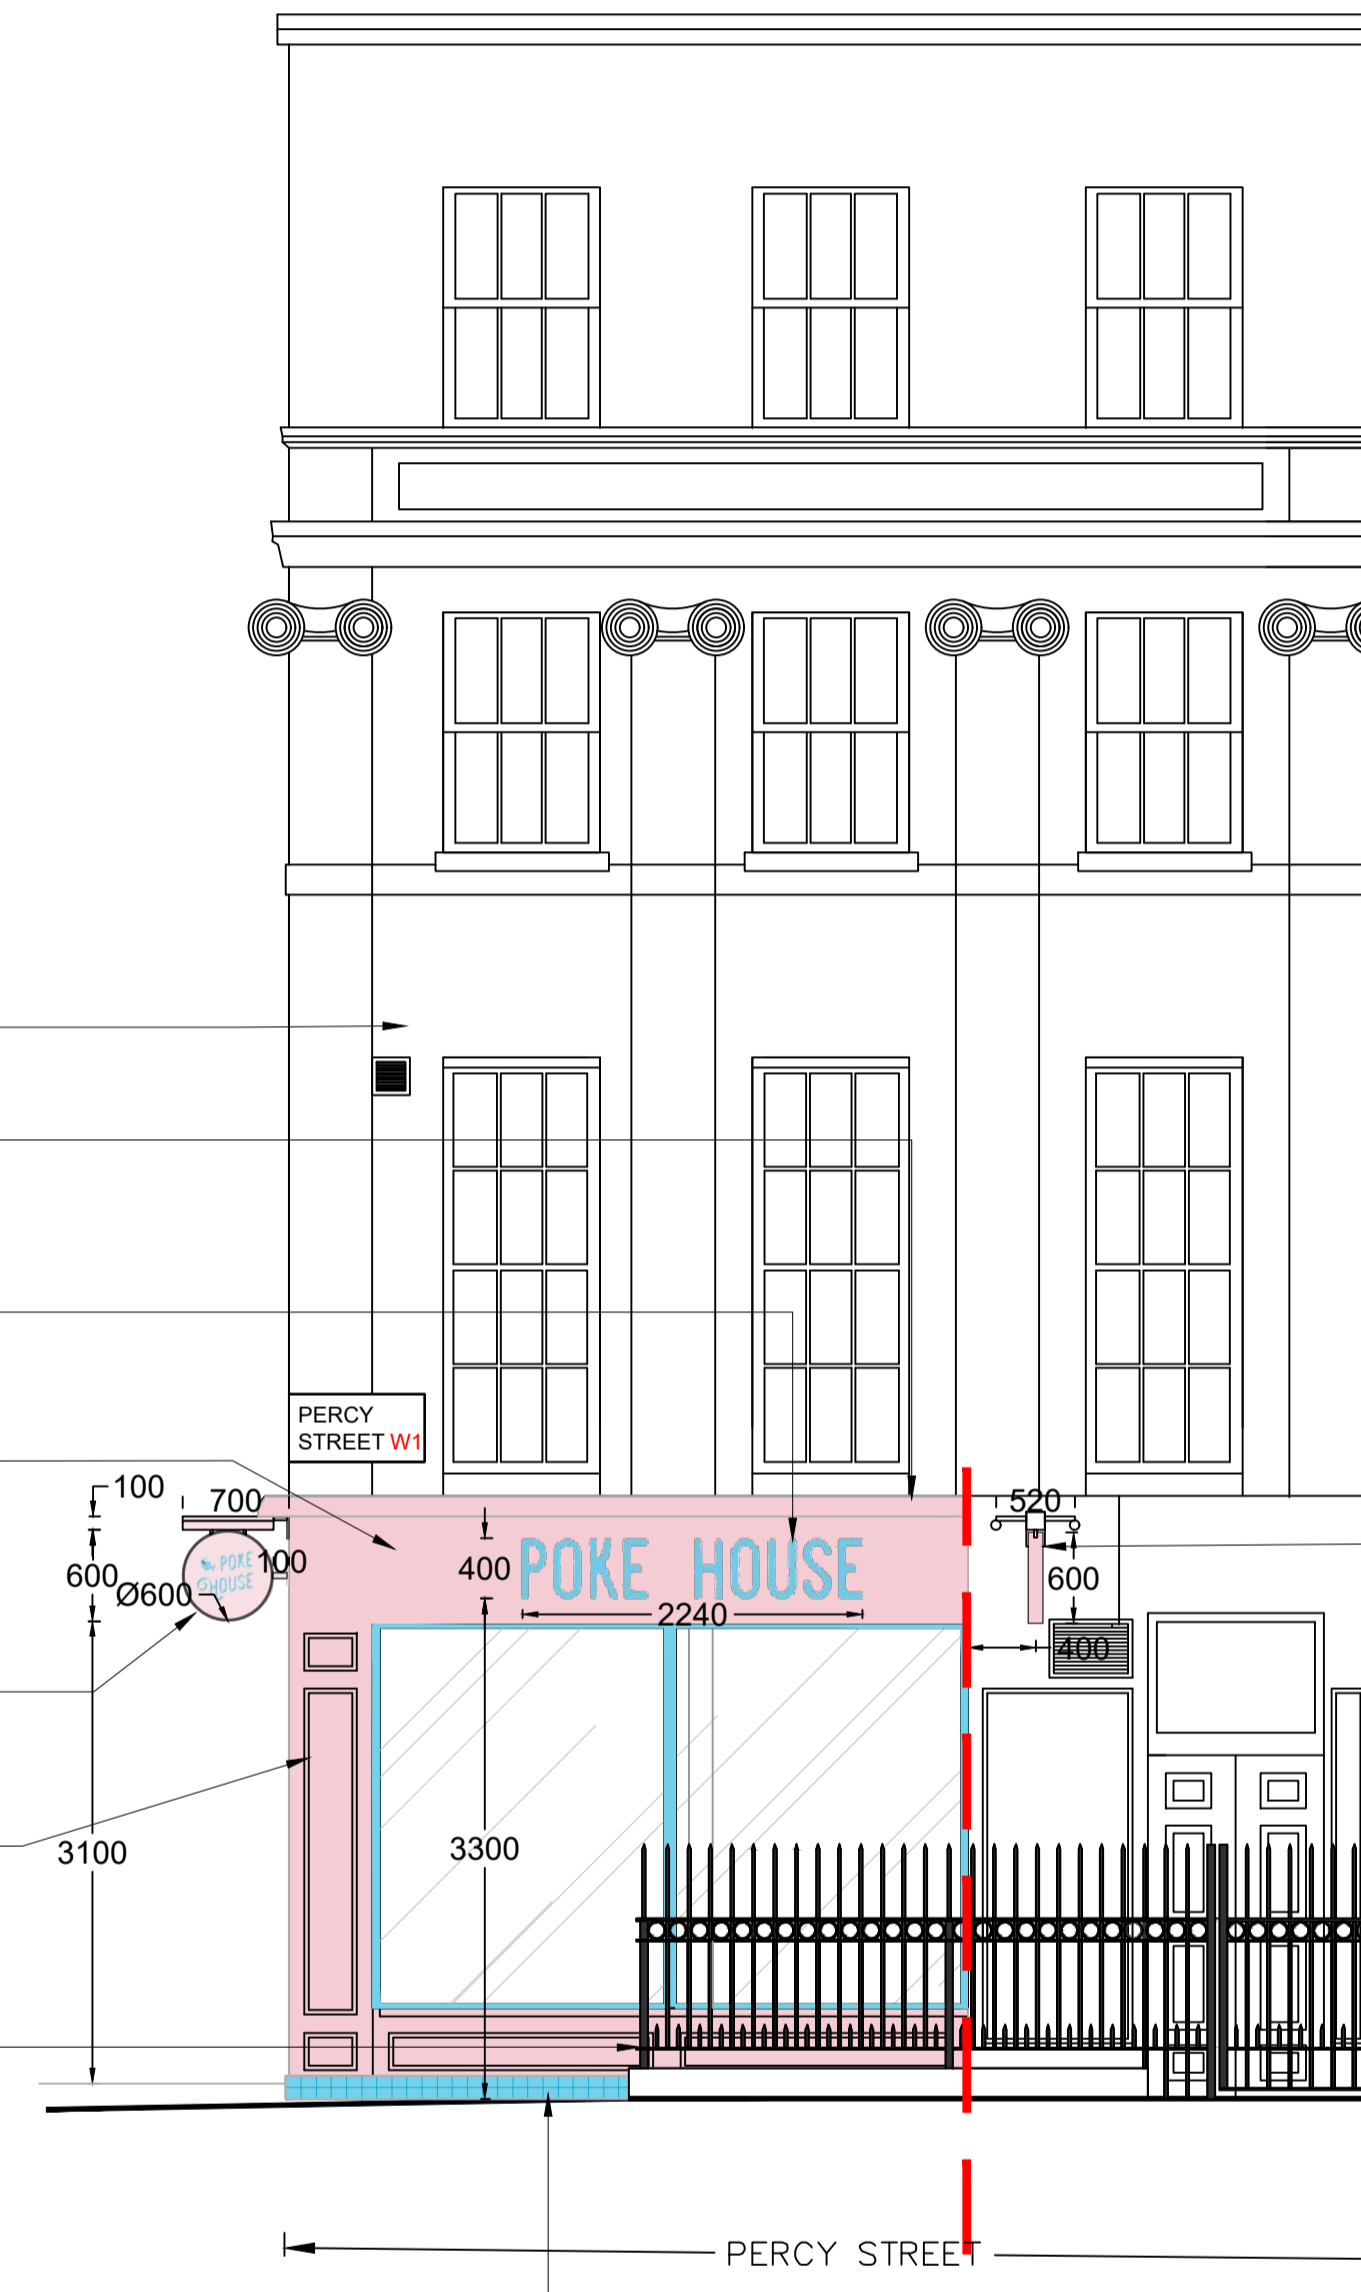

02 PROPOSED PERCY STREET ELEVATION WITHOUT AWNING
SCALE 1:50

FINISHES KEY – FLOOR			
CODE	MATERIAL	LOCATION	DESCRIPTION
WD-01	TIMBER VINYL	CUSTOMER AREA	228.6X1219.2MM – WHITE OAK TICK BY AMTICO SIGNATURE REF-AROW7520
TL-01	TILE	BACK OF HOUSE	300X300 – MARAZZI TILE GRANITI DAKOTA ROCK
TL-02	TILE	EXTERNAL STEP	100X100mm TILES TILE COLOUR – AZZURRO PANTONE 0821 U_RAJ_670-1

NOTE: REFER TO POKE HOUSE CONCEPT BOOK FOR EXTENDED SPECIFICATION DETAILS

FINISHES KEY – WALLS & SKIRTING			
CODE	MATERIAL	LOCATION	DESCRIPTION
PT-01	PAINT	CUSTOMER AREA	ROSA – RAL DESIGN 03 080 20 0 NCS S 1030-Y90R 0 PANTONE 7513 U (TEXTURE FINISH)
TL-03	TILE	BACK OF HOUSE	300X300 – MARAZZI TILE GRANITI DAKOTA COLOUR – TBC
PT-02	PAINT	BACK OF HOUSE	WHITE PAINT MATT EMULSION WITH DIAMOND FINISH
PT-03	PAINT	SHOPFRONT	BLUE – PAINT TO MATCH COLOUR – AZZURRO PANTONE 0821 U RAL 670-1 –

NOTE: REFER TO POKE HOUSE CONCEPT BOOK FOR EXTENDED SPECIFICATION DETAILS



ROOM 404-405
60 CHARLES STREET, LEICESTER.
LE1 1FB
t: (0)20 8446 0500
e: info@brownstudio.co.uk
w: www.brownstudio.co.uk

Project:
POKE HOUSE
PLANNING PACK

Client:
POKE HOUSE, UK

ADDRESS:
2 CHARLOTTE STREET,
LONDON
W1T 2LW

Drawing Title:
PROPOSED EXTERNAL ELEVATIONS WITHOUT AWNING

Drawing No: C100-A

Job No: 1493 **Status:** P/REVA **Date:** 25.11.21

Scale: 1:50@A1 **Drawn:** MZ **Checked:** CB

ALL DRAWINGS HAVE BEEN PREPARED FROM A DIGITAL SURVEY OR EXISTING DRAWINGS PROVIDED BY OTHERS. ACCURACY CANNOT BE ASSURED. IT IS THE CONTRACTORS RESPONSIBILITY TO CARRY OUT SITE DIMENSION CHECKS AND PRODUCE ROD DRAWINGS. DETAILS WILL BE SUBJECT TO APPROVAL OF ROD'S AND SITE STRIP OUT.

ALL M&E SERVICES TO BE CONFIRMED
© copyright reserved by BOSA



NOTE: REFER TO SIGNAGE PACK FOR ALL PROPOSED SIGNAGE DETAILS

FINISHES KEY – FLOOR			
CODE	MATERIAL	LOCATION	DESCRIPTION
WD-01	TIMBER VINYL	CUSTOMER AREA	228.6X1219.2MM – WHITE OAK TICK BY AMTICO SIGNATURE REF-AROW7520
TL-01	TILE	BACK OF HOUSE	300X300 – MARAZZI TILE GRANITI DAKOTA ROCK
TL-02	TILE	EXTERNAL STEP	100X100mm TILES TILE COLOUR – AZZURRO PANTONE 0821 U_RAJ_670-1

NOTE: REFER TO POKE HOUSE CONCEPT BOOK FOR EXTENDED SPECIFICATION DETAILS


FINISHES KEY – WALLS & SKIRTING			
CODE	MATERIAL	LOCATION	DESCRIPTION
PT-01	PAINT	CUSTOMER AREA	ROSA – RAL DESIGN 03 080 20 0 NCS S 1030-Y90R 0 PANTONE 7513 U (TEXTURE FINISH)
TL-03	TILE	BACK OF HOUSE	300X300 – MARAZZI TILE GRANITI DAKOTA COLOUR – TBC
PT-02	PAINT	BACK OF HOUSE	WHITE PAINT MATT EMULSION WITH DIAMOND FINISH
PT-03	PAINT	SHOPFRONT	BLUE – PAINT TO MATCH COLOUR – AZZURRO PANTONE 0821 U RAL 670-1 –

NOTE: REFER TO POKE HOUSE CONCEPT BOOK FOR EXTENDED SPECIFICATION DETAILS

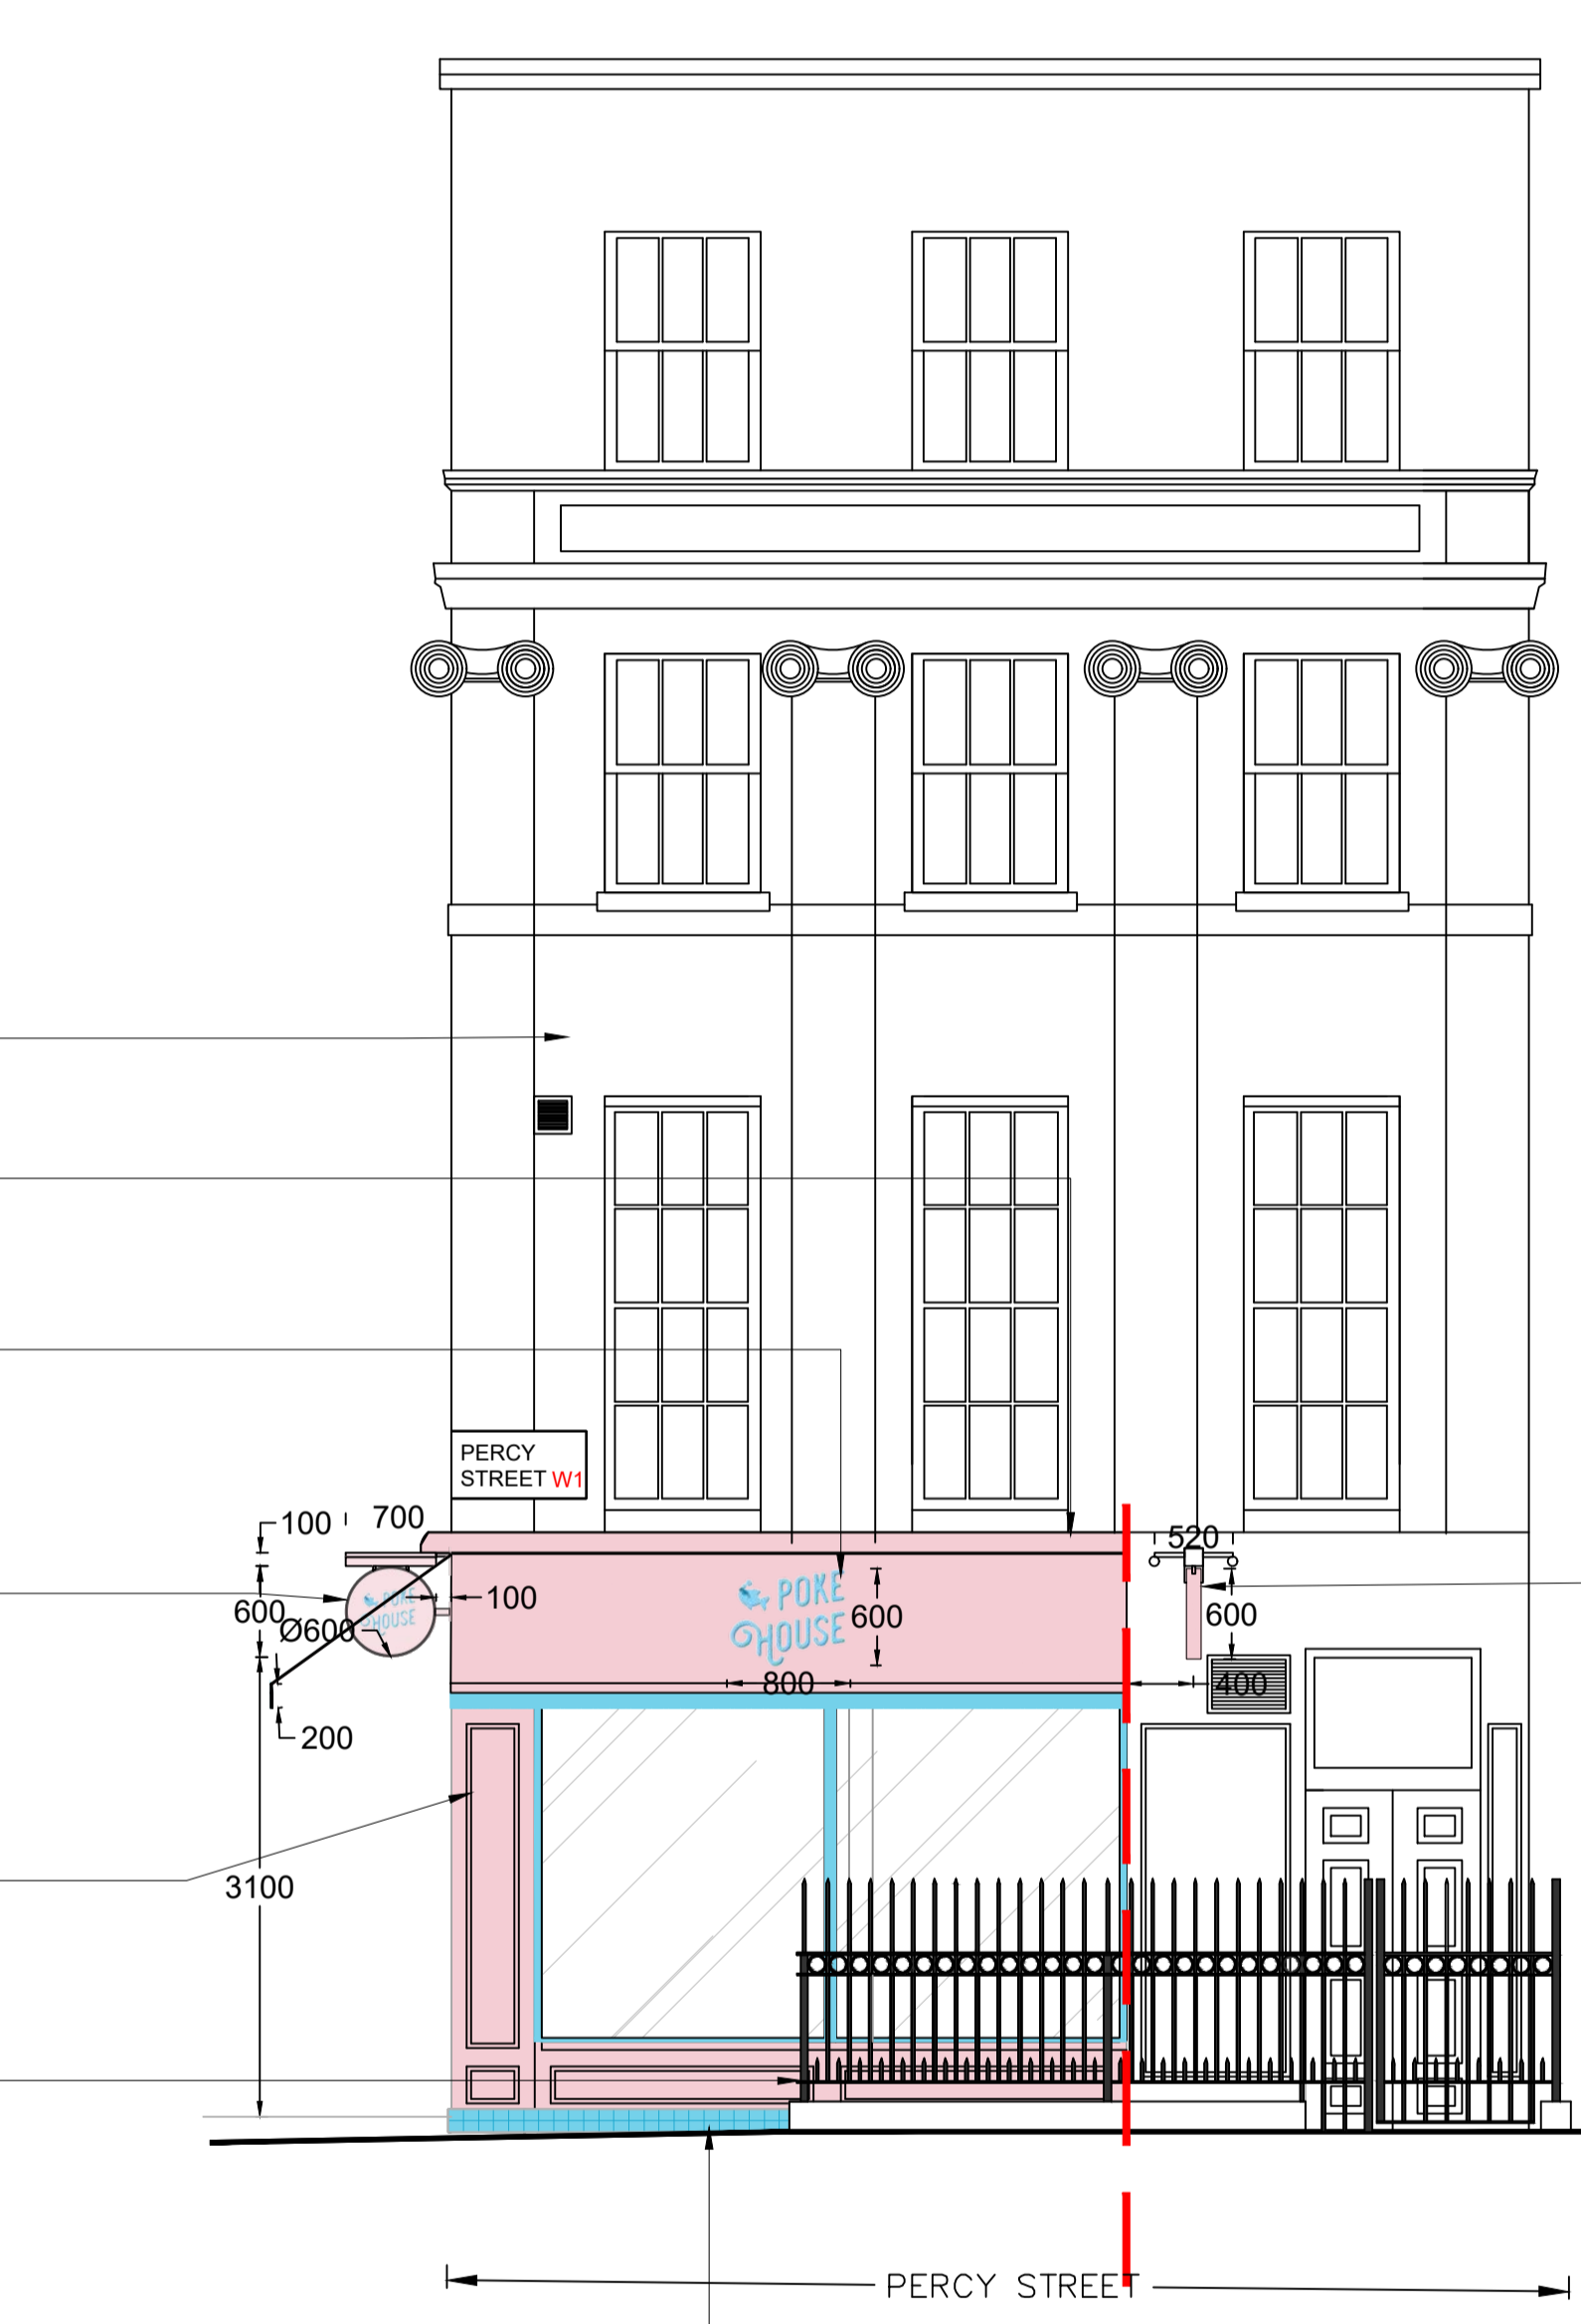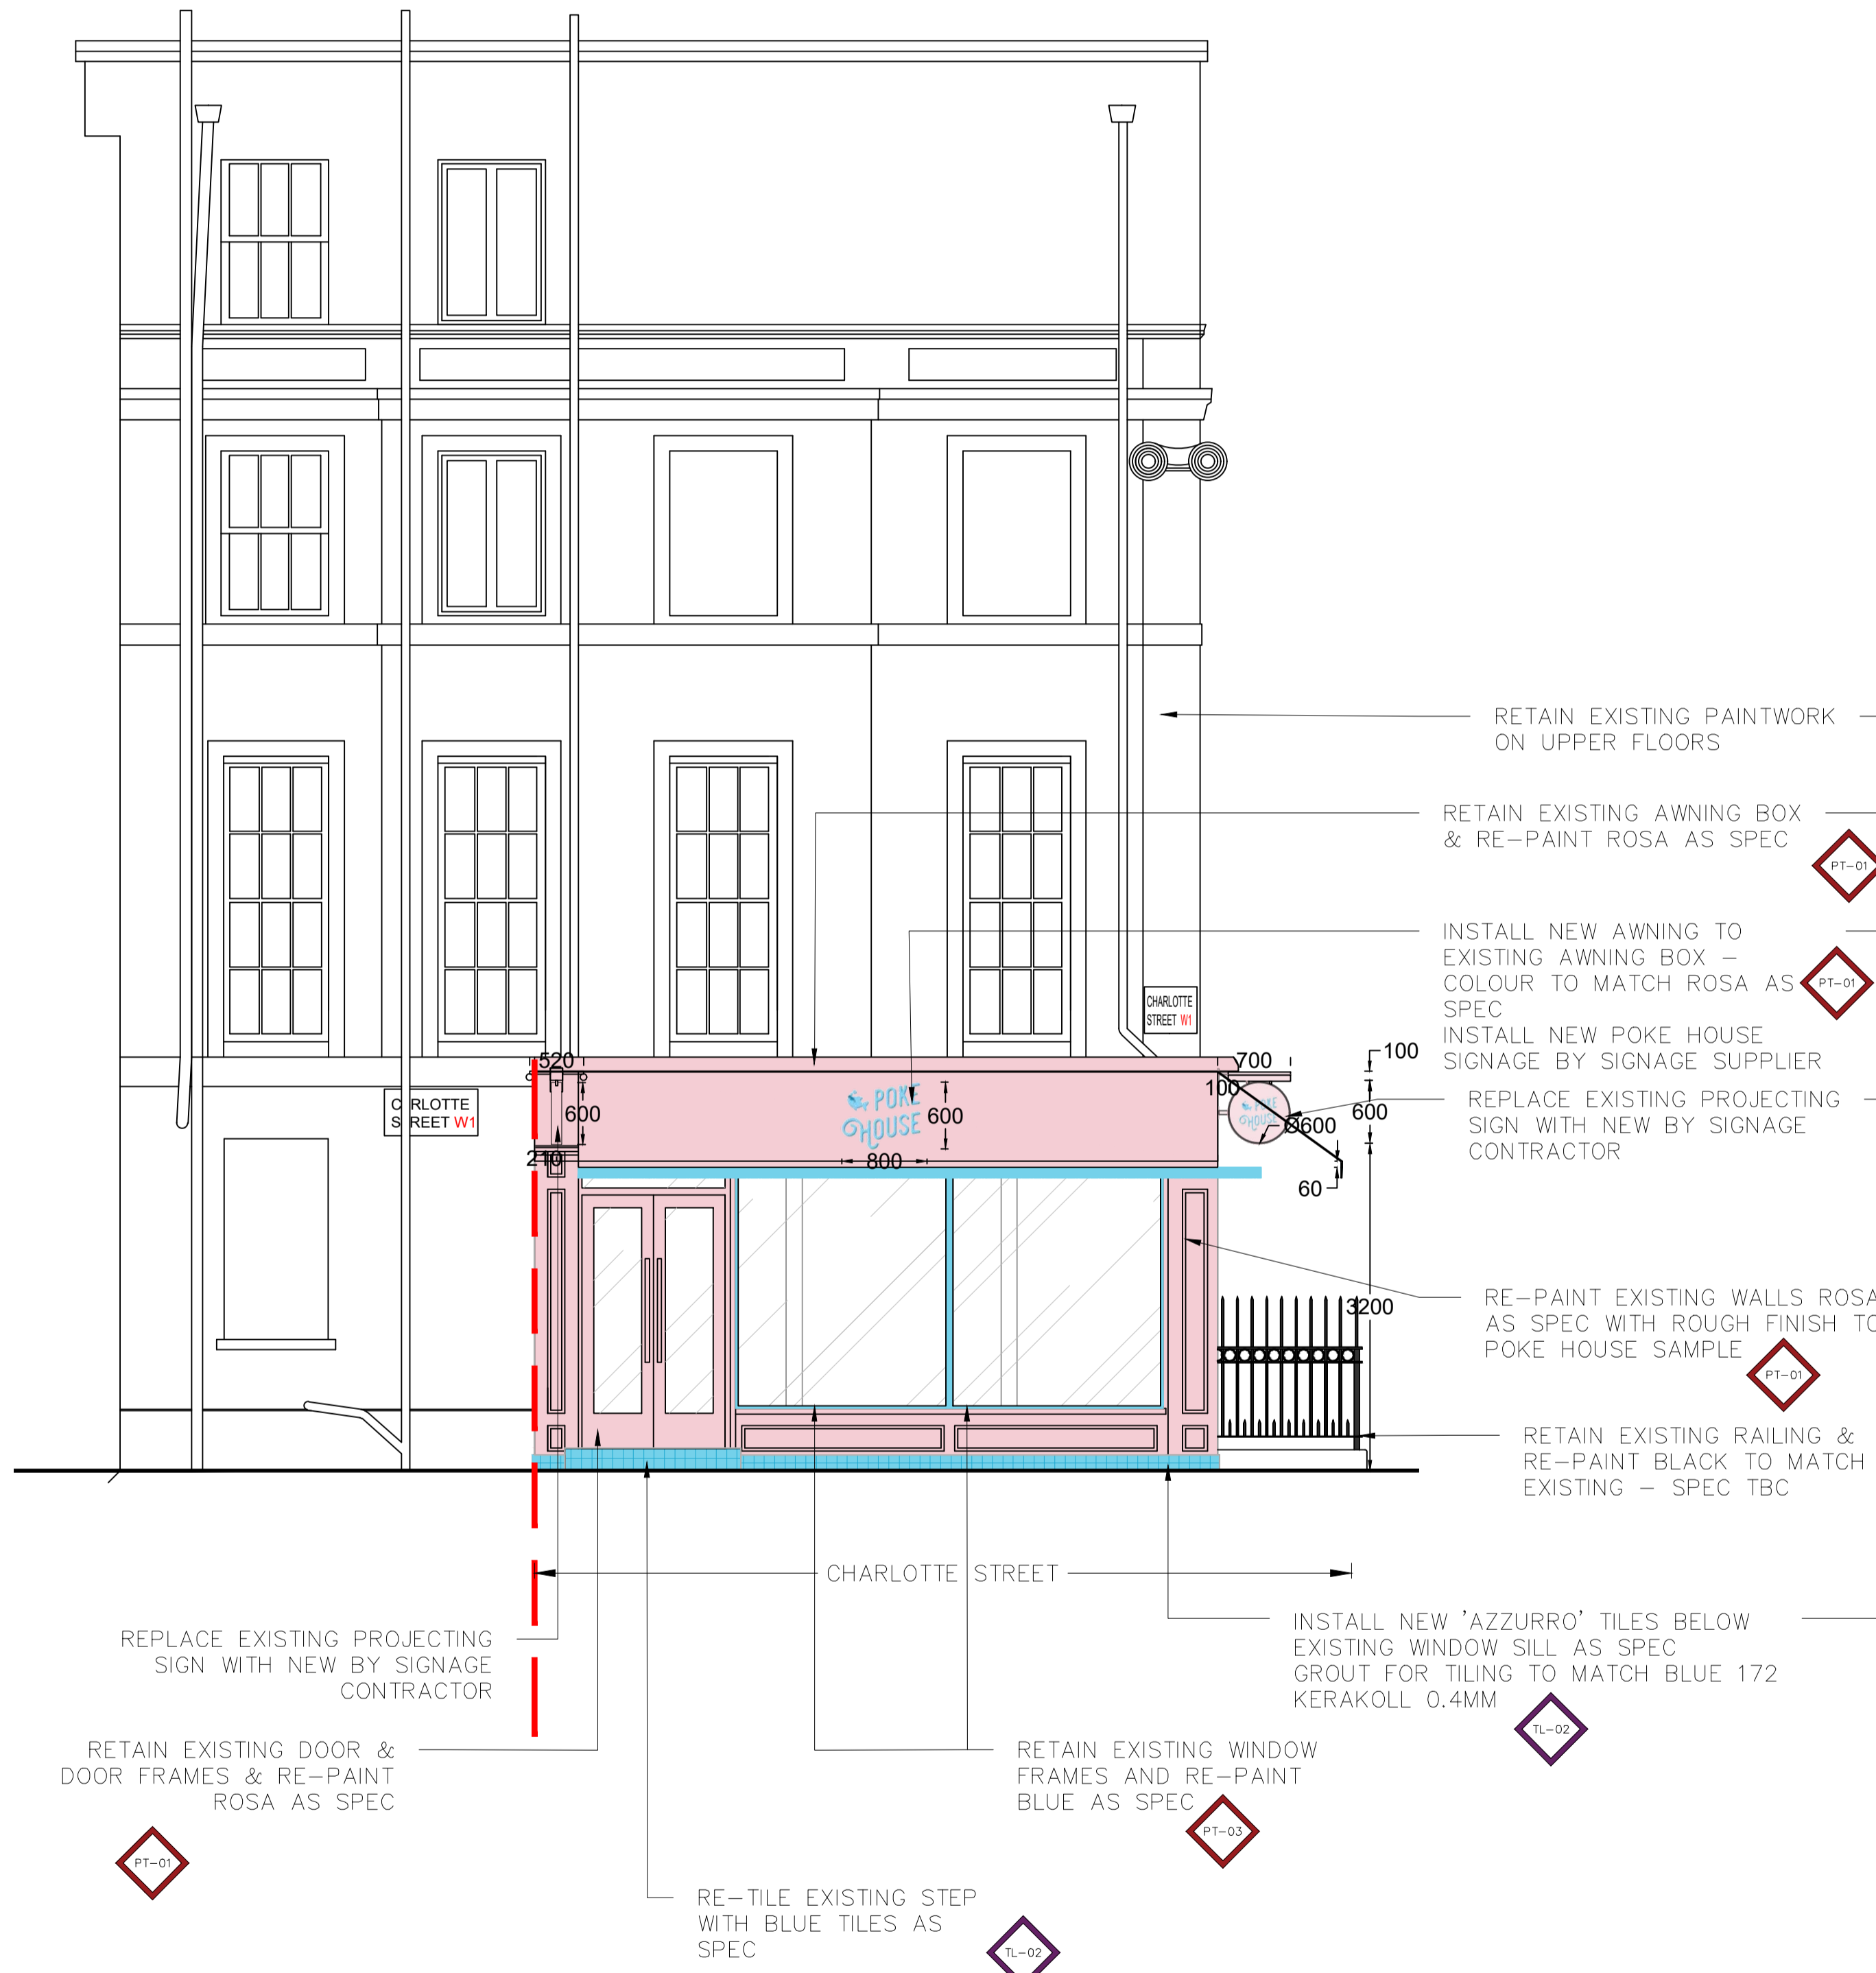

01 PROPOSED CHARLOTTE STREET ELEVATION SHOWING AWNING
SCALE 1:50

02 PROPOSED PERCY STREET ELEVATION SHOWING AWNING
SCALE 1:50



ROOM 404-405
60 CHARLES STREET, LEICESTER.
LE1 1FB

t: (0)20 8446 0500
e: info@brownstudio.co.uk
w: www.brownstudio.co.uk

Project:
POKE HOUSE
PLANNING PACK

Client:
POKE HOUSE, UK

ADDRESS:
2 CHARLOTTE STREET,
LONDON
W1T 2LW

Drawing Title:
PROPOSED EXTERNAL ELEVATIONS SHOWING AWNING

Drawing No: C101-A

Job No: 1493 Status: P/REVA Date: 25.11.21

Scale: 1:50@A1 Drawn: MZ Checked: CB

ALL DRAWINGS HAVE BEEN PREPARED FROM A DIGITAL SURVEY OR EXISTING DRAWINGS PROVIDED BY OTHERS. ACCURACY CANNOT BE ASSURED. IT IS THE CONTRACTORS RESPONSIBILITY TO CARRY OUT SITE DIMENSION CHECKS AND PRODUCE ROD DRAWINGS. DETAILS WILL BE SUBJECT TO APPROVAL OF ROD'S AND SITE STRIP OUT.

ALL M&E SERVICES TO BE CONFIRMED

© copyright reserved by BOSA