




PROPOSED GROUND FLOOR PLAN

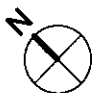

REV.	DATE	DESCRIPTION	REV.	DATE	DESCRIPTION	REV.	DATE	DESCRIPTION	NOTE:	CLIENT:	PROJECT:	Simon Miller Architects Ltd		DATE:	OCT 2007
A	NOV 07	REVISED TO PLANNERS COMMENTS	-			-			DO NOT SCALE FROM THIS DRAWING. ONLY WRITTEN DIMENSIONS TO BE USED. ALL DIMENSIONS ARE IN MILLIMETERS. INCONSISTENCIES ARE TO BE REPORTED TO THE ARCHITECT IMMEDIATELY. COPYRIGHT IS HELD BY SIMON MILLER ARCHITECTS LTD	RIVERSIDE PARTNERSHIP	ROOF EXTENSION, GROUND FLOOR EXTENSION NEW BASEMENT INTERNAL ALTERATION.	12 Forres Gardens Temple Fortune London NW11 7EX		DRAWN BY: AA	
B	NOV 07	REVISED TO CLIENT COMMENTS	-			-						Tel: 020 8201 9875 Fax: 020 8201 9877 Web: simonmillerarchitects.com Email: info@simonmillerarchitects.com		SCALE: 1:200 @ A3	
C	FEB 08	REVISED TO PLANNERS COMMENTS	-			-						DRAWING NO.: 195/PL20		REVISION: E	
D	MAR 08	REVISED TO PLANNERS COMMENTS	-			-									
E	MAY 08	REVISED DROPPED KERB	-			-									
-			-			-				48 QUEENS GROVE, LONDON NW8	PROPOSED GROUND AND SITE PLAN				
-			-			-									

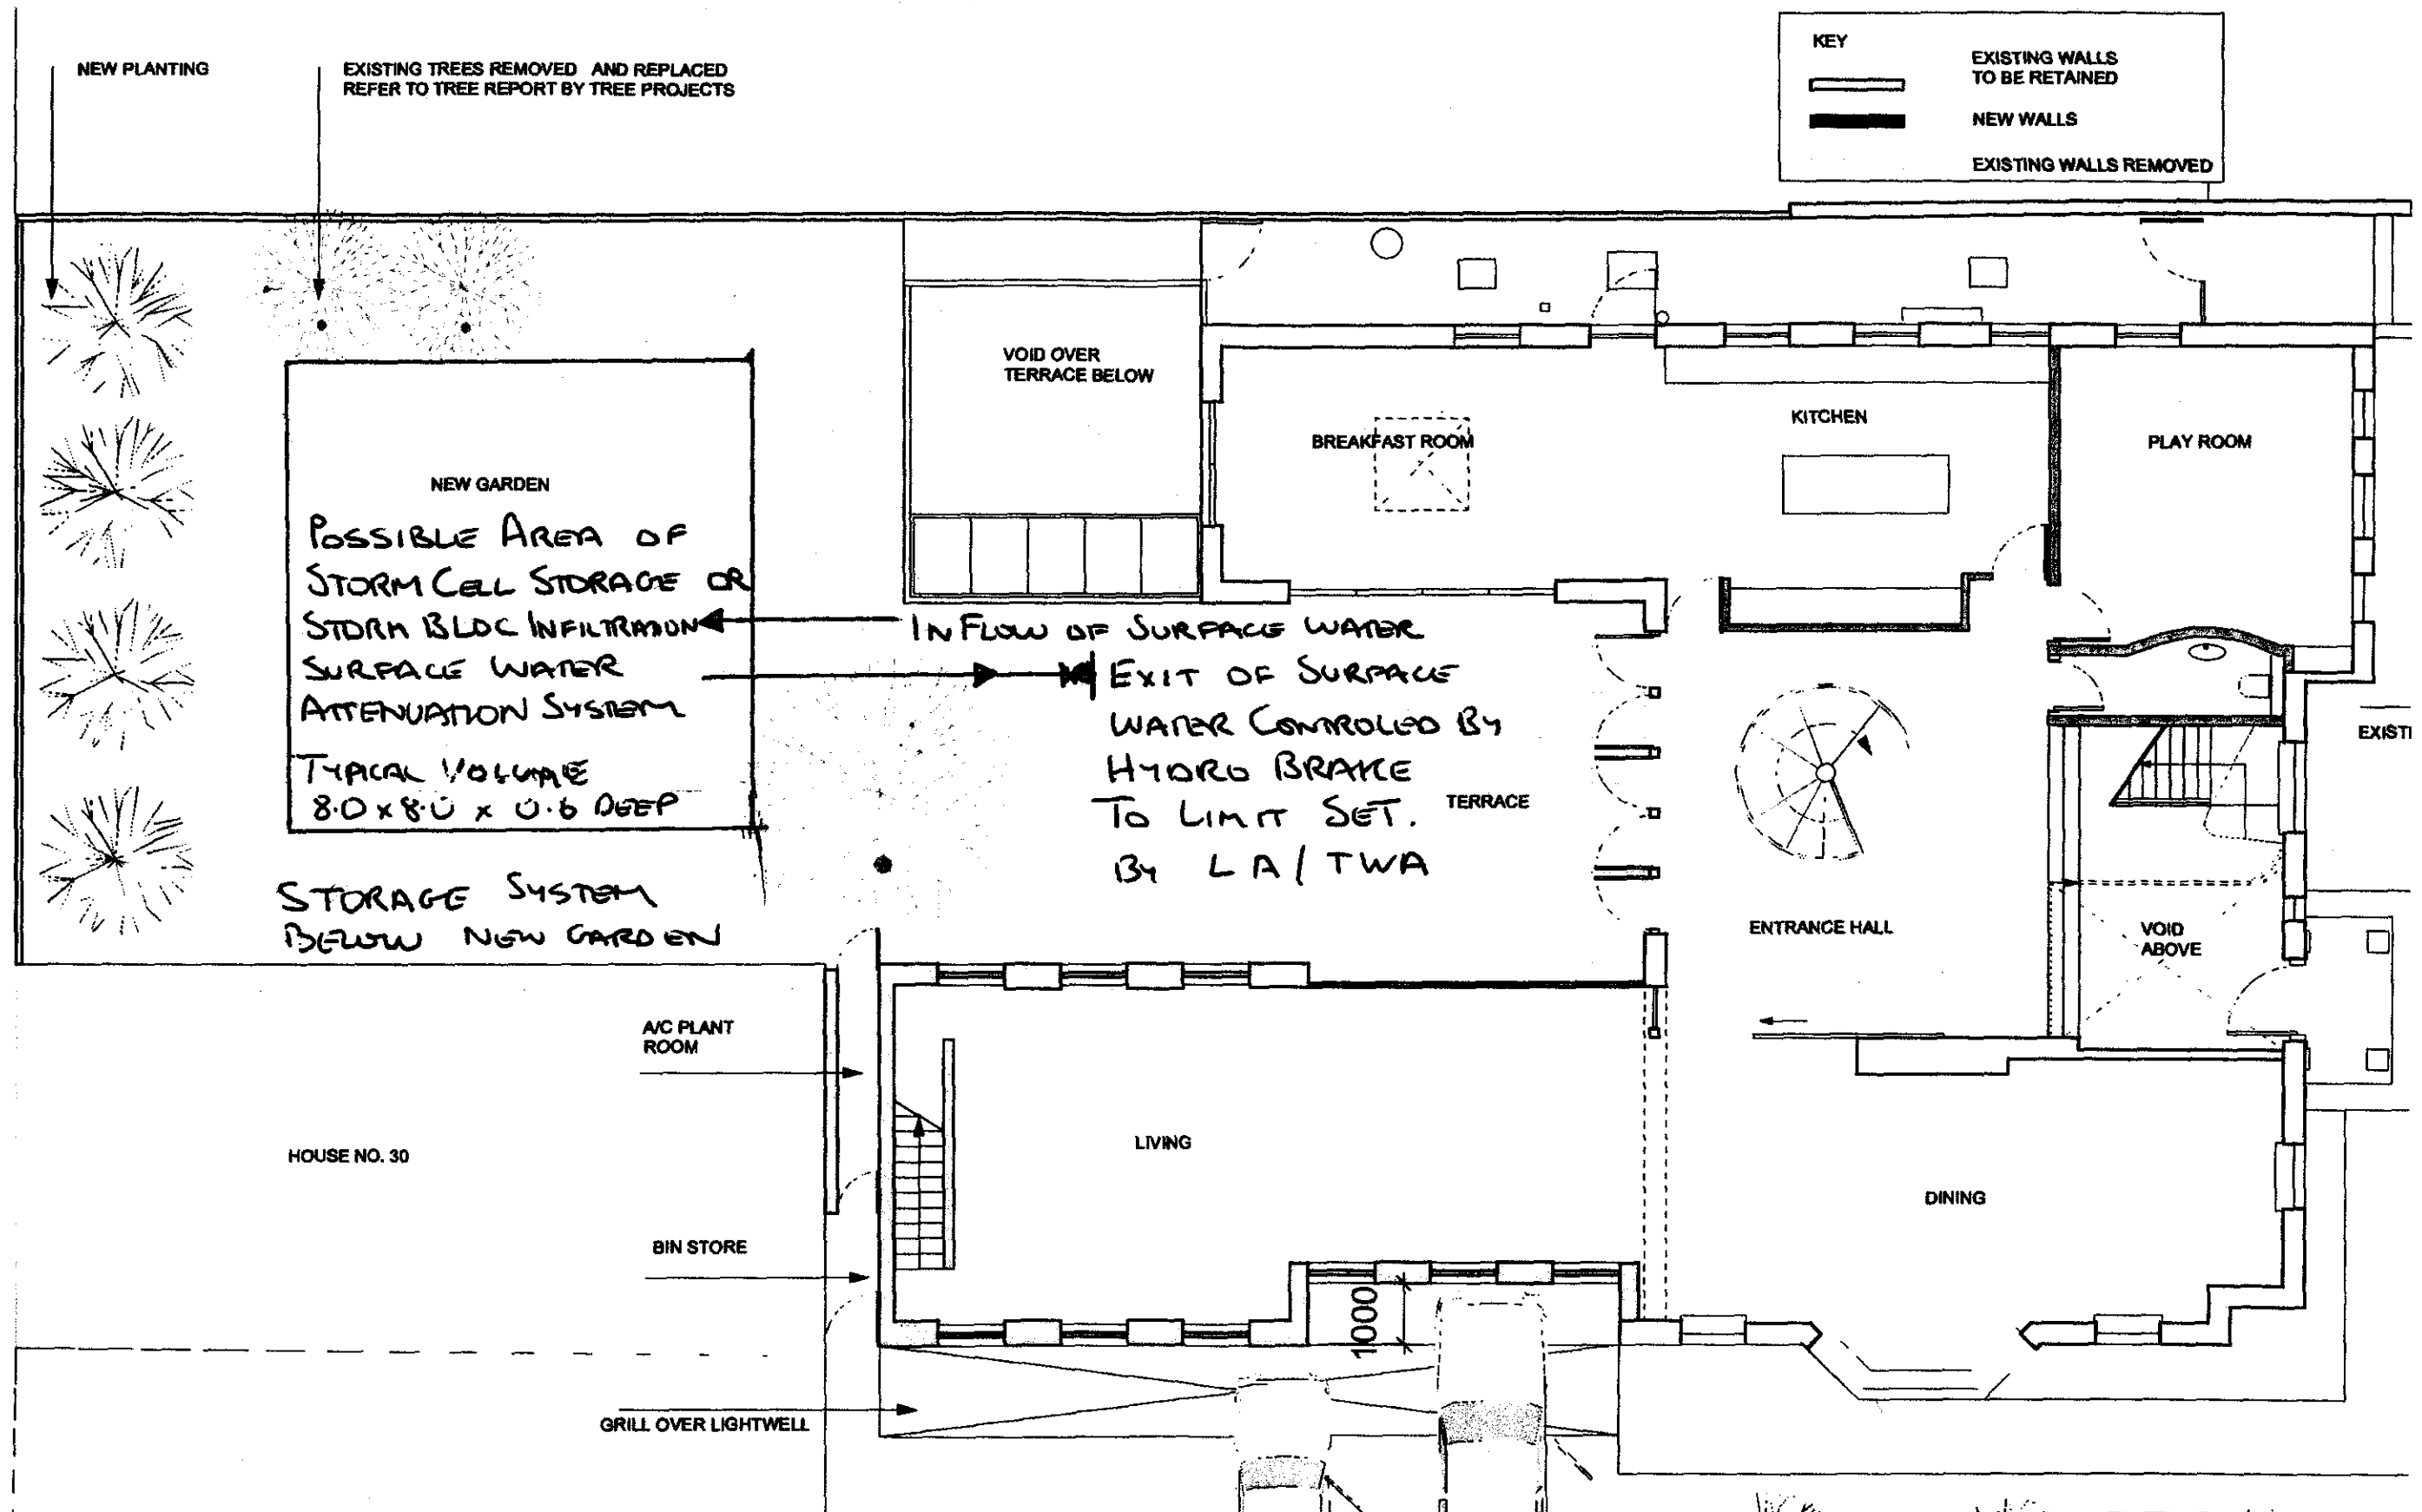

REV.	DATE	DESCRIPTION	REV.	DATE	DESCRIPTION	REV.	DATE	DESCRIPTION	NOTE:	CLIENT:	PROJECT:	Simon Miller Architects Ltd	DATE:
A	NOV 07	REVISED TO PLANNER COMMENTS	-	-	-	-	-	-	DO NOT SCALE FROM THIS DRAWING. ONLY WRITTEN DIMENSIONS TO BE USED.	RIVERSIDE PARTNERSHIP	ROOF EXTENSION, GROUND FLOOR EXTENSION NEW BASEMENT INTERNAL ALTERATION.	12 Forres Gardens	OCTOBER 2007
B	NOV 07	REVISED TO CLIENT COMMENTS	-	-	-	-	-	-	ALL DIMENSIONS ARE IN MILLIMETERS. INCONSISTENCIES ARE TO BE REPORTED TO THE ARCHITECT IMMEDIATELY.	SITE:	DRAWING TITLE:	Temple Fortune	DRAWN BY: AA
C	NOV 07	ESCAPE STAIRS ADDED	-	-	-	-	-	-	COPYRIGHT IS HELD BY SIMON MILLER ARCHITECTS LTD	48 QUEENS GROVE, LONDON NW8	PROPOSED GROUND FLOOR PLAN	London NW11 7EX	SCALE: 1:100 @ A3
D	MAR 08	REVISED TO PLANNER COMMENTS	-	-	-	-	-	-				Tel: 020 8201 9875	DRAWING NO.: 195/ PL22
E	MAR 08	REVISED TO PLANNER COMMENTS	-	-	-	-	-	-				Fax: 020 8201 9877	REVISION: E
-	-	-	-	-	-	-	-	-				Web: simonmillerarchitects.com	
-	-	-	-	-	-	-	-	-				Email: info@simonmillerarchitects.com	

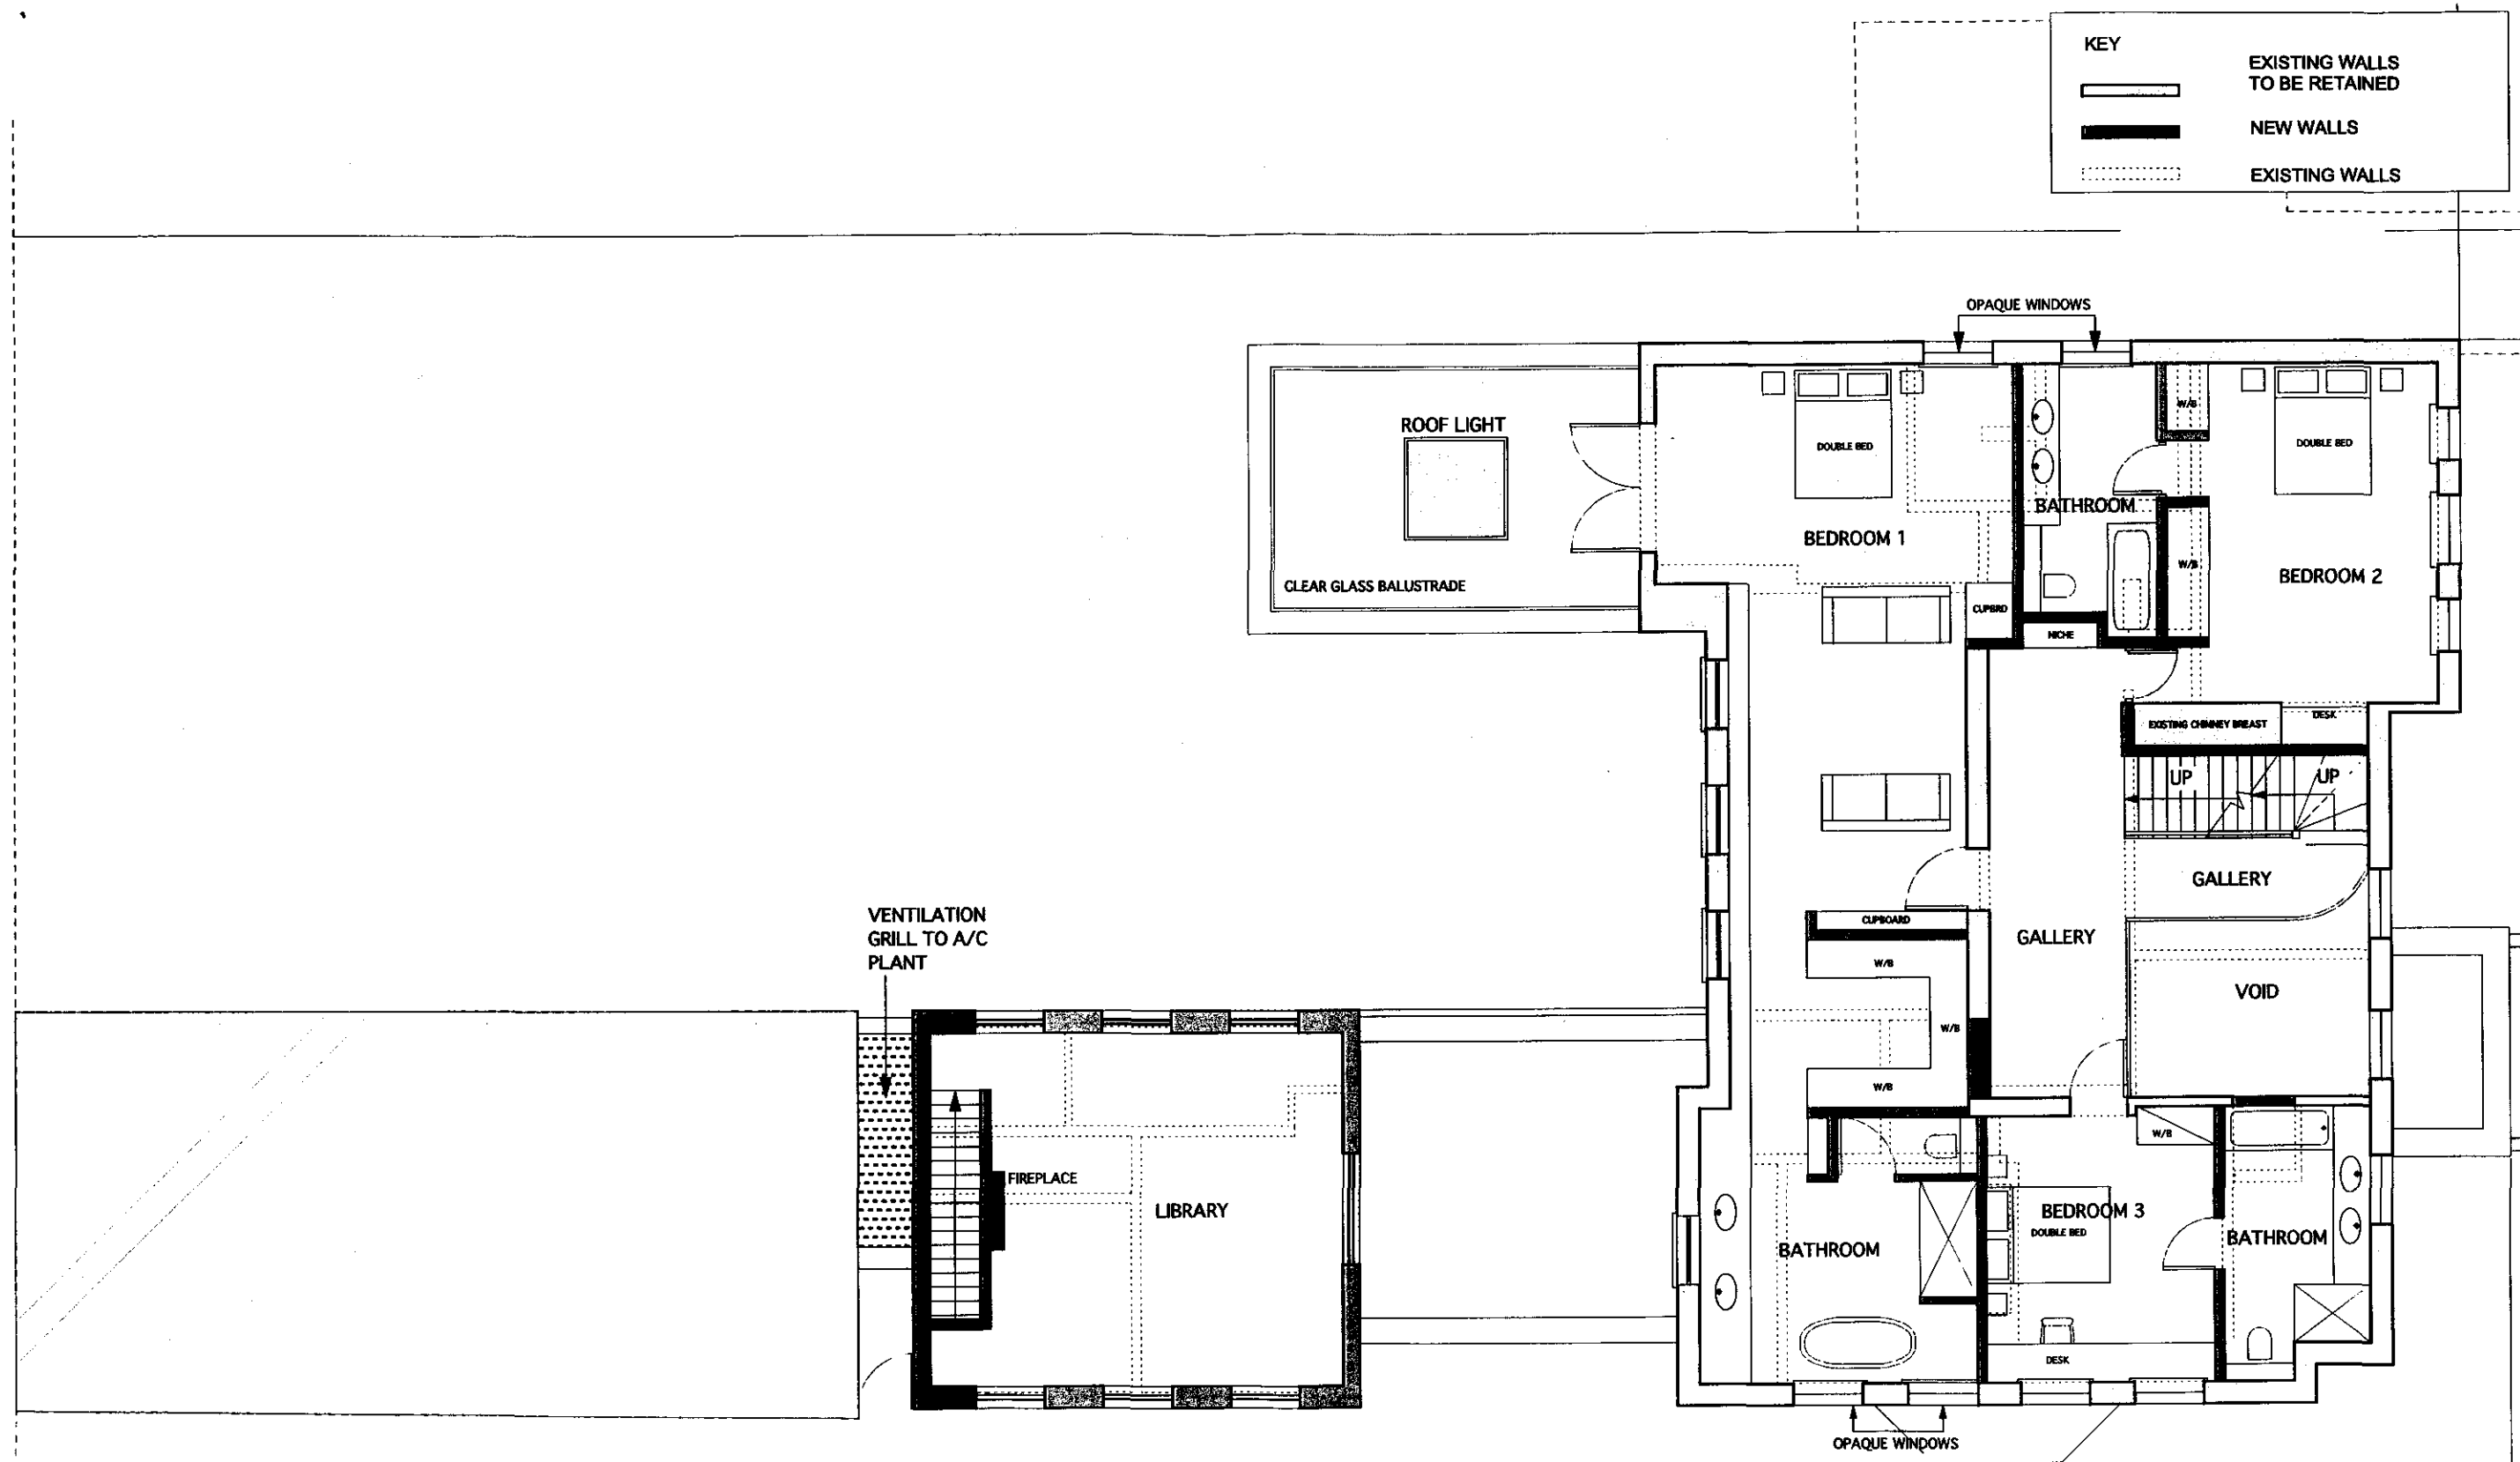

PROPOSED FIRST FLOOR PLAN

REV.	DATE	DESCRIPTION	REV.	DATE	DESCRIPTION	REV.	DATE	DESCRIPTION	NOTE:	CLIENT:	PROJECT:	Simon Miller Architects Ltd 12 Forres Gardens Temple Fortune London NW11 7EX Tel: 020 8201 9875 Fax: 020 8201 9877 Web: simonmillerarchitects.com Email: info@simonmillerarchitects.com	DATE: OCTOBER 2007	
A	NOV 07	REVISED TO PLANNER COMMETS	-		-				DO NOT SCALE FROM THIS DRAWING. ONLY WRITTEN DIMENSIONS TO BE USED. ALL DIMENSIONS ARE IN MILLIMETERS. INCONSISTENCIES ARE TO BE REPORTED TO THE ARCHITECT IMMEDIATELY. COPYRIGHT IS HELD BY SIMON MILLER ARCHITECTS LTD	RIVERSIDE PARTNERSHIP	ROOF EXTENSION, GROUND FLOOR EXTENSION NEW BASEMENT INTERNAL ALTERATION.		DRAWN BY: AA	
B	MAR 08	REVISED TO PLANNER COMMETS	-		-			SCALE: 1:100 @ A3						
-			-		-			DRAWING NO.: 195/PL23						
-			-		-			48 QUEENS GROVE, LONDON NW8 6HH		PROPOSED FIRST FLOOR PLAN	REVISION: B			
-			-		-									
-			-		-									
-			-		-									

KEY


EXISTING WALLS

NEW WALLS

EXISTING WALLS

NEW
CHIMNEY
BREAST


PROPOSED SECOND FLOOR PLAN

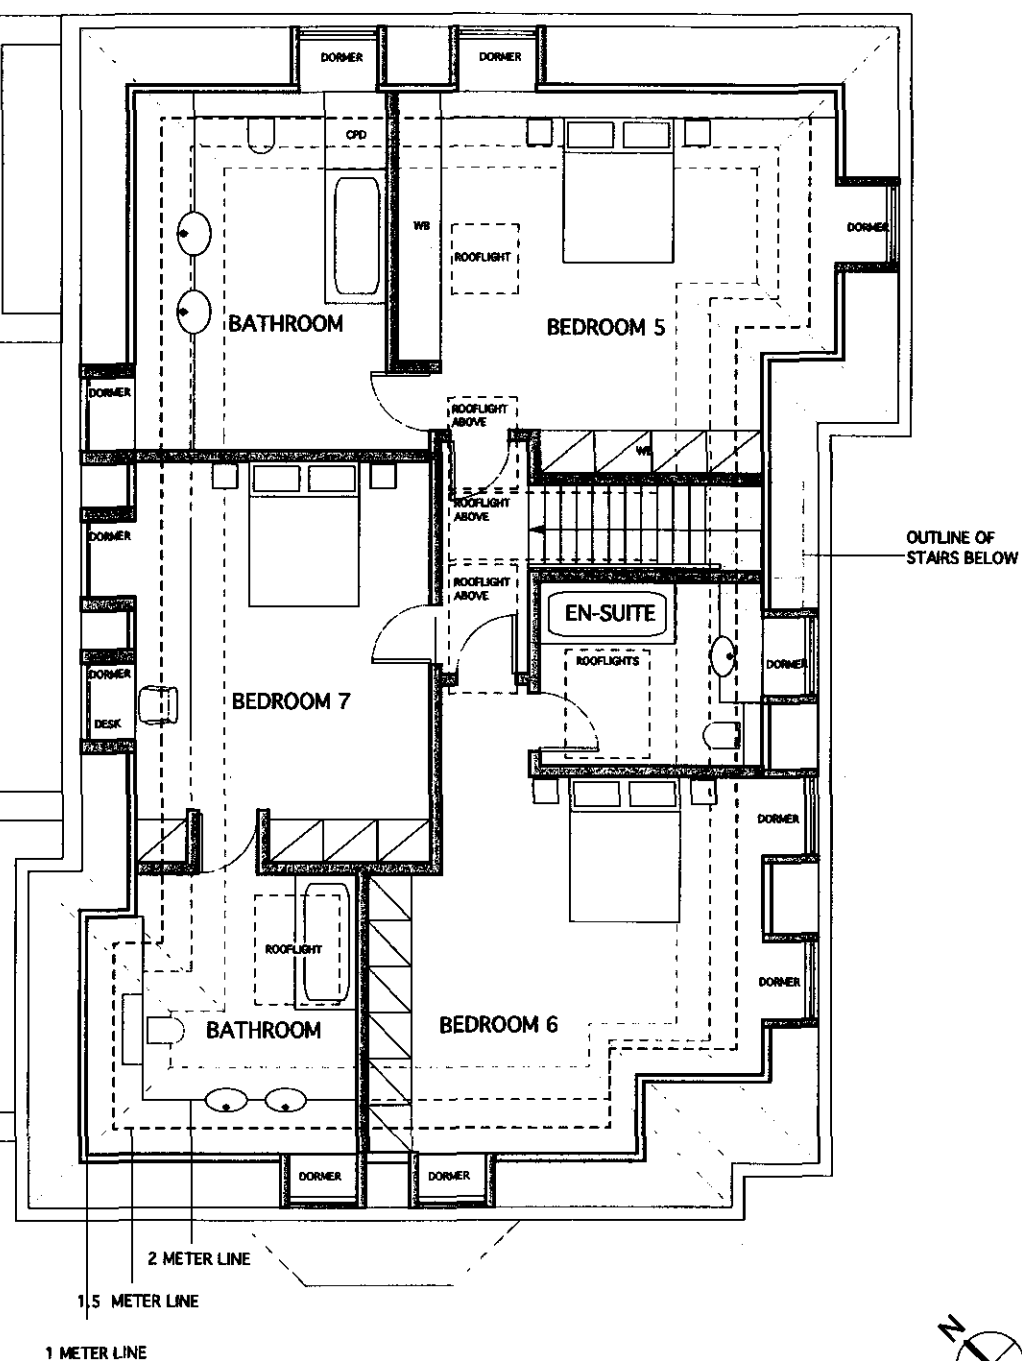

REV.	DATE	DESCRIPTION	REV.	DATE	DESCRIPTION	REV.	DATE	DESCRIPTION	NOTE:	CLIENT:	PROJECT:	Simon Miller Architects Ltd 12 Forres Gardens Temple Fortune London NW11 7EX Tel: 020 8201 9875 Fax: 020 8201 9877 Web: simonmillerarchitects.com Email: info@simonmillerarchitects.com	DATE:	OCTOBER 2007			
A	NOV 07	REVISED TO PLANNER COMMENTS	-			-			DO NOT SCALE FROM THIS DRAWING. ONLY WRITTEN DIMENSIONS TO BE USED.	RIVERSIDE PARTNERSHIP	ROOF EXTENSION, GROUND FLOOR EXTENSION NEW BASEMENT INTERNAL ALTERATION.		DRAWN BY:	NAN			
B	NOV 07	REVISED TO PLANNER COMMENTS	-			-			ALL DIMENSIONS ARE IN MILLIMETERS. INCONSISTENCIES ARE TO BE REPORTED TO THE ARCHITECT IMMEDIATELY.	SITE:	DRAWING TITLE:		SCALE:	1:100 @ A3			
C	MAR 08	REVISED TO PLANNER COMMENTS	-			-				48 QUEENS GROVE, LONDON NW8	PROPOSED SECOND FLOOR PLAN		DRAWING NO.:	195/PL24	REVISION:	C	
-			-			-				COPYRIGHT IS HELD BY SIMON MILLER ARCHITECTS LTD							
-			-			-											
-			-			-											
-			-			-											


KEY

EXISTING WALLS

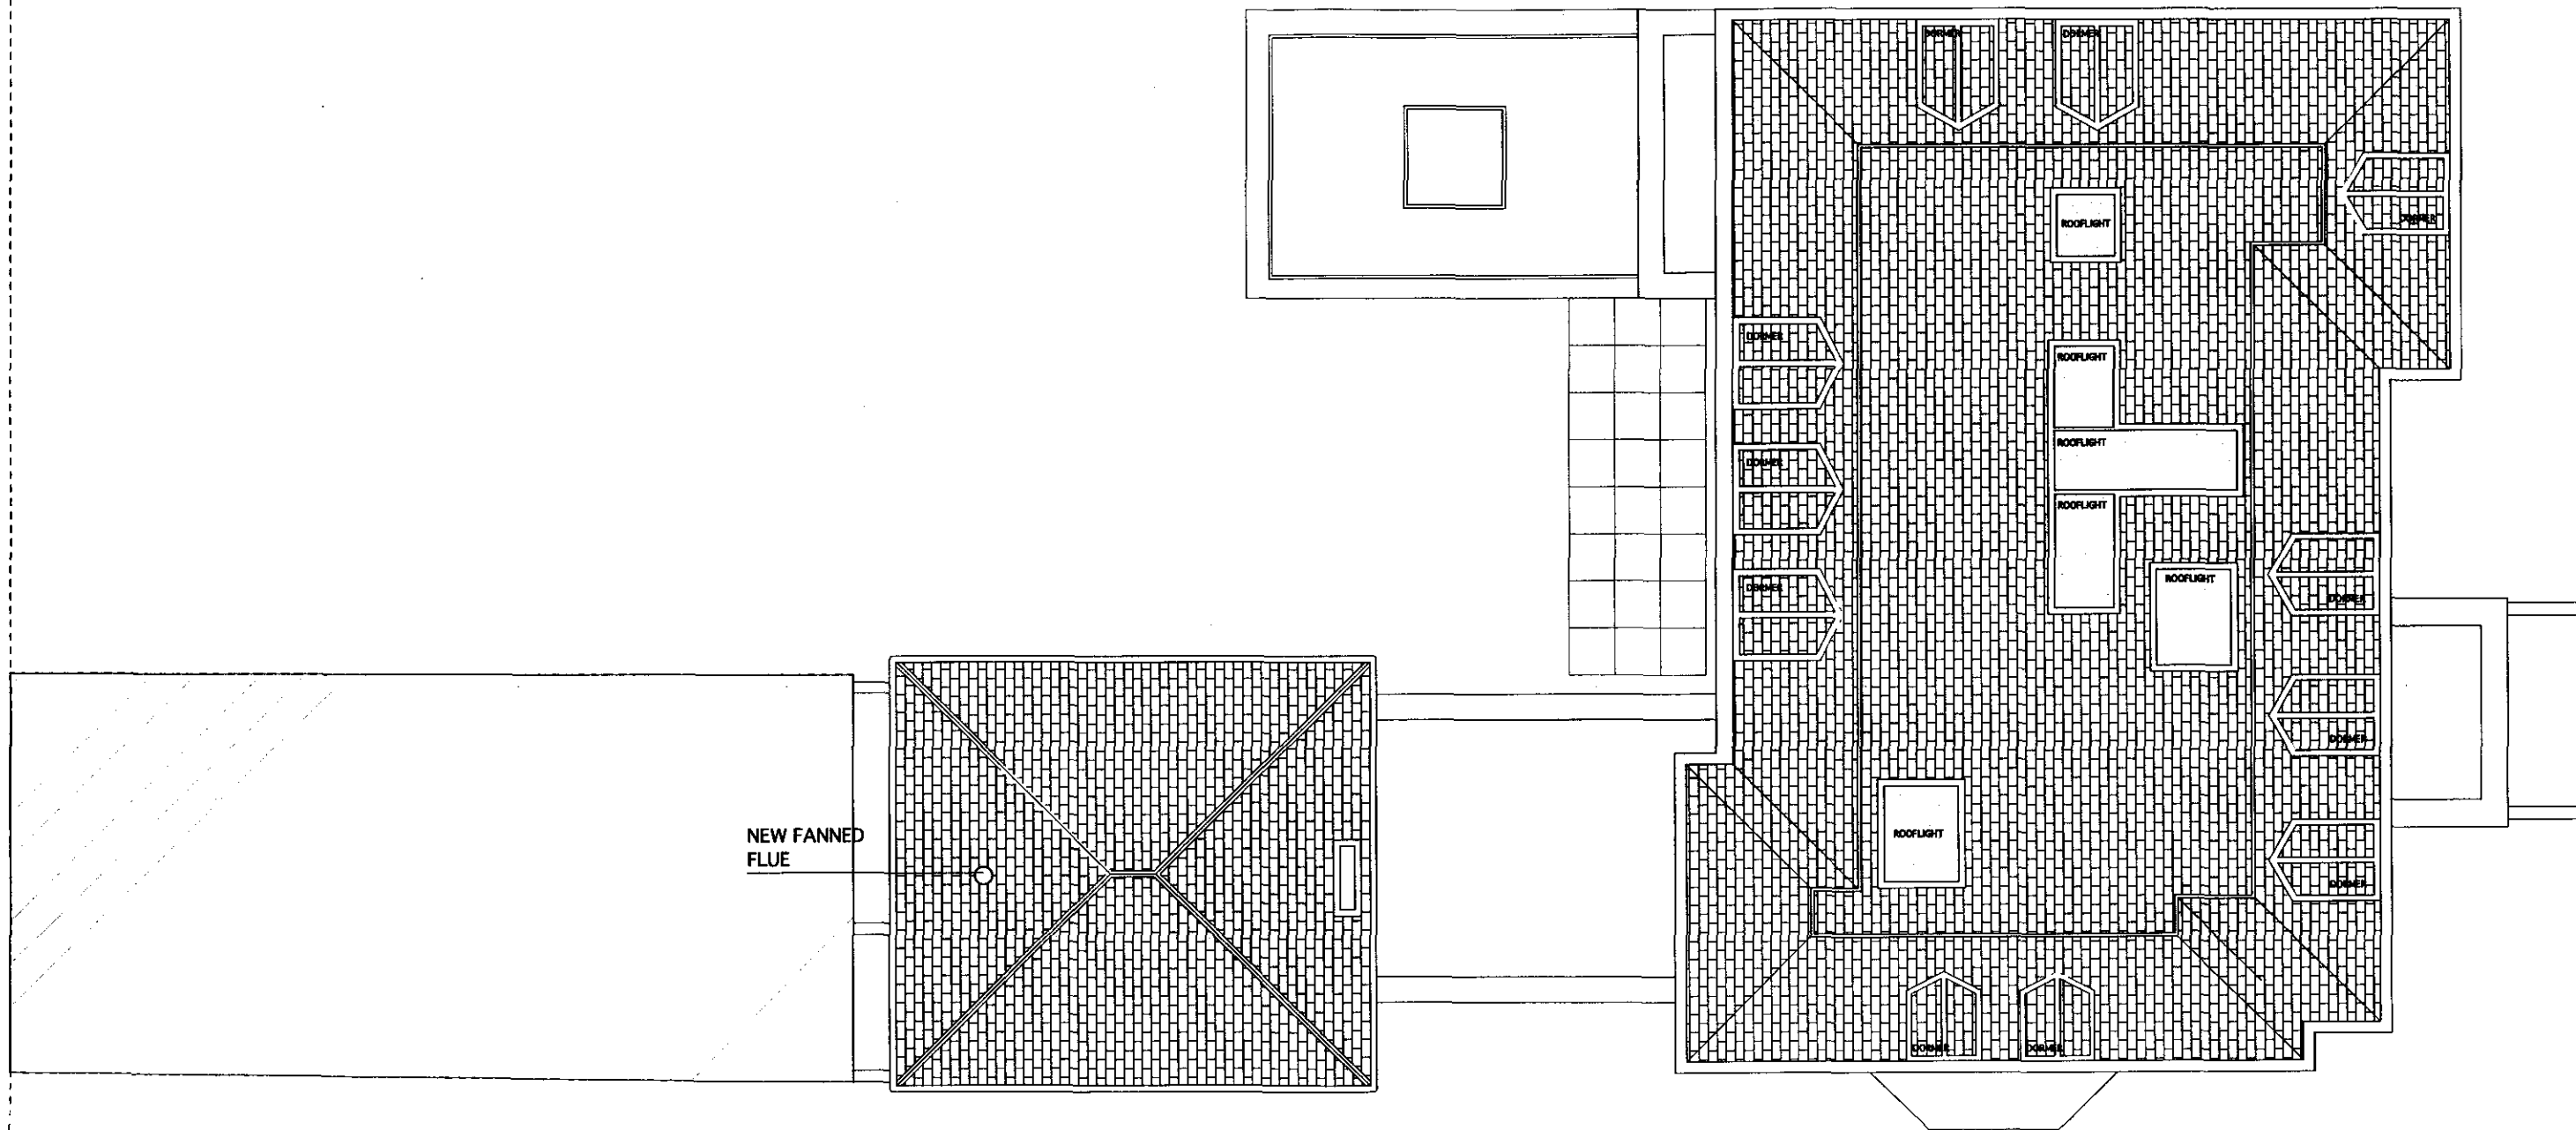NEW WALLS

PROPOSED ROOF FLOOR PLAN

REV.	DATE	DESCRIPTION	REV.	DATE	DESCRIPTION	REV.	DATE	DESCRIPTION	NOTE:	CLIENT:	PROJECT:	Simon Miller Architects Ltd 12 Forres Gardens Temple Fortune London NW11 7EX Tel: 020 8201 9875 Fax: 020 8201 9877 Web: simonmillerarchitects.com Email: info@simonmillerarchitects.com		DATE: OCTOBER 2007	
A	NOV 07	REVISED TO PLANNER COMMENTS	-			-			DO NOT SCALE FROM THIS DRAWING. ONLY WRITTEN DIMENSIONS TO BE USED. ALL DIMENSIONS ARE IN MILLIMETERS. INCONSISTENCIES ARE TO BE REPORTED TO THE ARCHITECT IMMEDIATELY. COPYRIGHT IS HELD BY SIMON MILLER ARCHITECTS LTD	RIVERSIDE PARTNERSHIP	ROOF EXTENSION, GROUND FLOOR EXTENSION NEW BASEMENT INTERNAL ALTERATION.			DRAWN BY: AA	
B	MAR 08	REVISED TO PLANNER COMMENTS	-			-				SITE:	DRAWING TITLE:			SCALE: 1:100 @ A3	
-			-			-				48 QUEENS GROVE, LONDON NW8	PROPOSED ROOF FLOOR PLAN			DRAWING NO.: 195/PL25	
-			-			-						REVISION: B			
-			-			-									
-			-			-									

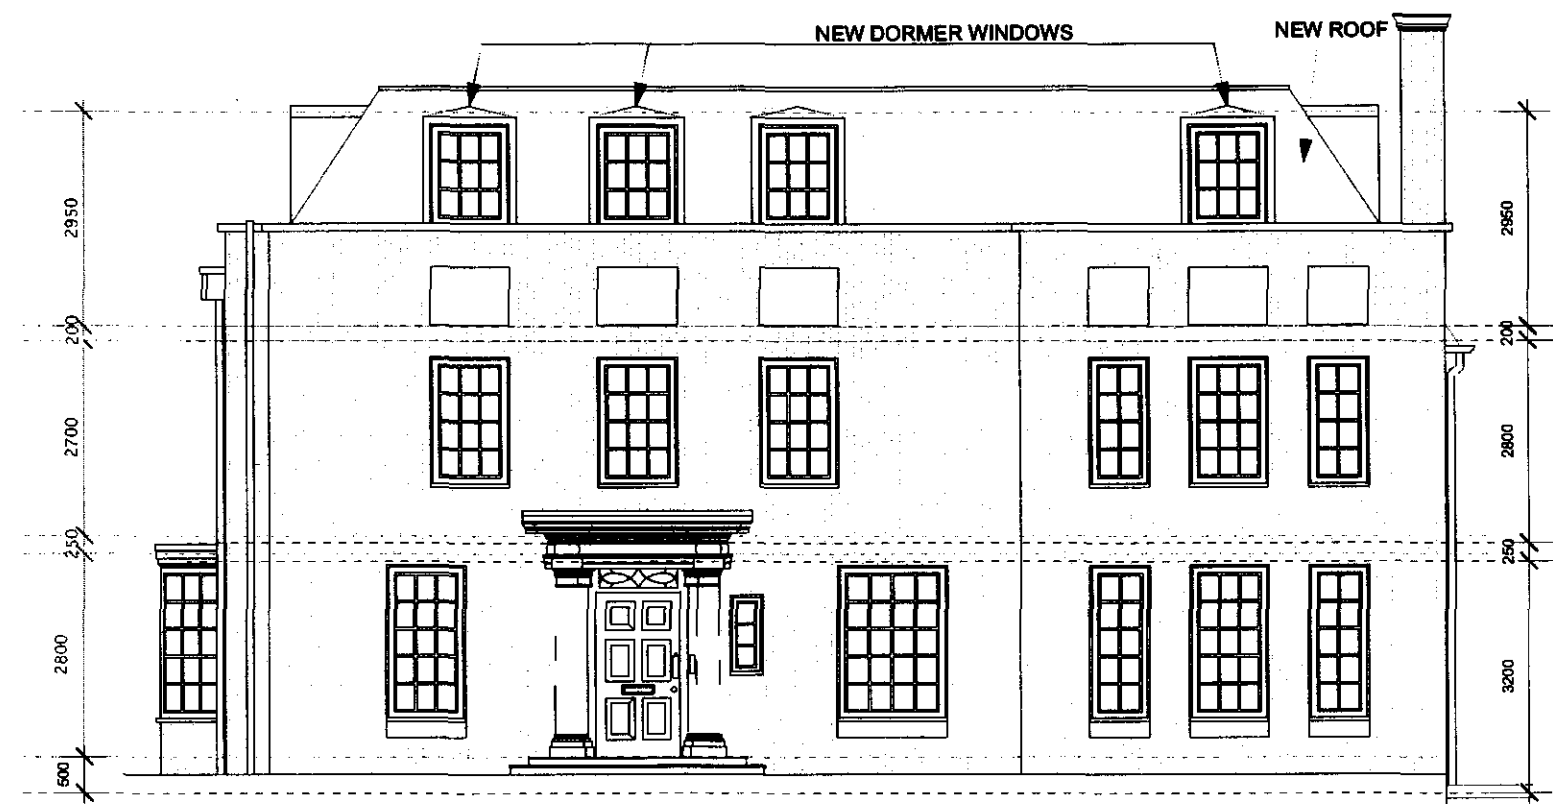


RECEIVED
21 DEC 2007


2007/6101/P

PROPOSED FRONT ELEVATION


REV.	DATE	DESCRIPTION	REV.	DATE	DESCRIPTION	REV.	DATE	DESCRIPTION	NOTE:	CLIENT:	PROJECT:	Simon Miller Architects Ltd 12 Forres Gardens Temple Fortune London NW11 7EX Tel: 020 8201 9875 Fax: 020 8201 9877 Web: simonmillerarchitects.com Email: info@simonmillerarchitects.com		DATE:	OCTOBER 2007
-	-	-	-	-	-	-	-	-	DO NOT SCALE FROM THIS DRAWING. ONLY WRITTEN DIMENSIONS TO BE USED.	RIVERSIDE PARTNERSHIP	ROOF EXTENSION, GROUND FLOOR EXTENSION NEW BASEMENT INTERNAL ALTERATION.			DRAWN BY:	AA
-	-	-	-	-	-	-	-	-	ALL DIMENSIONS ARE IN MILLIMETERS. INCONSISTENCIES ARE TO BE REPORTED TO THE ARCHITECT IMMEDIATELY.	SITE:	DRAWING TITLE:			SCALE:	1:100 @ A3
-	-	-	-	-	-	-	-	-	COPYRIGHT IS HELD BY SIMON MILLER ARCHITECTS LTD	48 QUEENS GROVE, LONDON NW8	PROPOSED FRONT ELEVATION			DRAWING NO.:	195/PL26
-	-	-	-	-	-	-	-	-						REVISION:	-

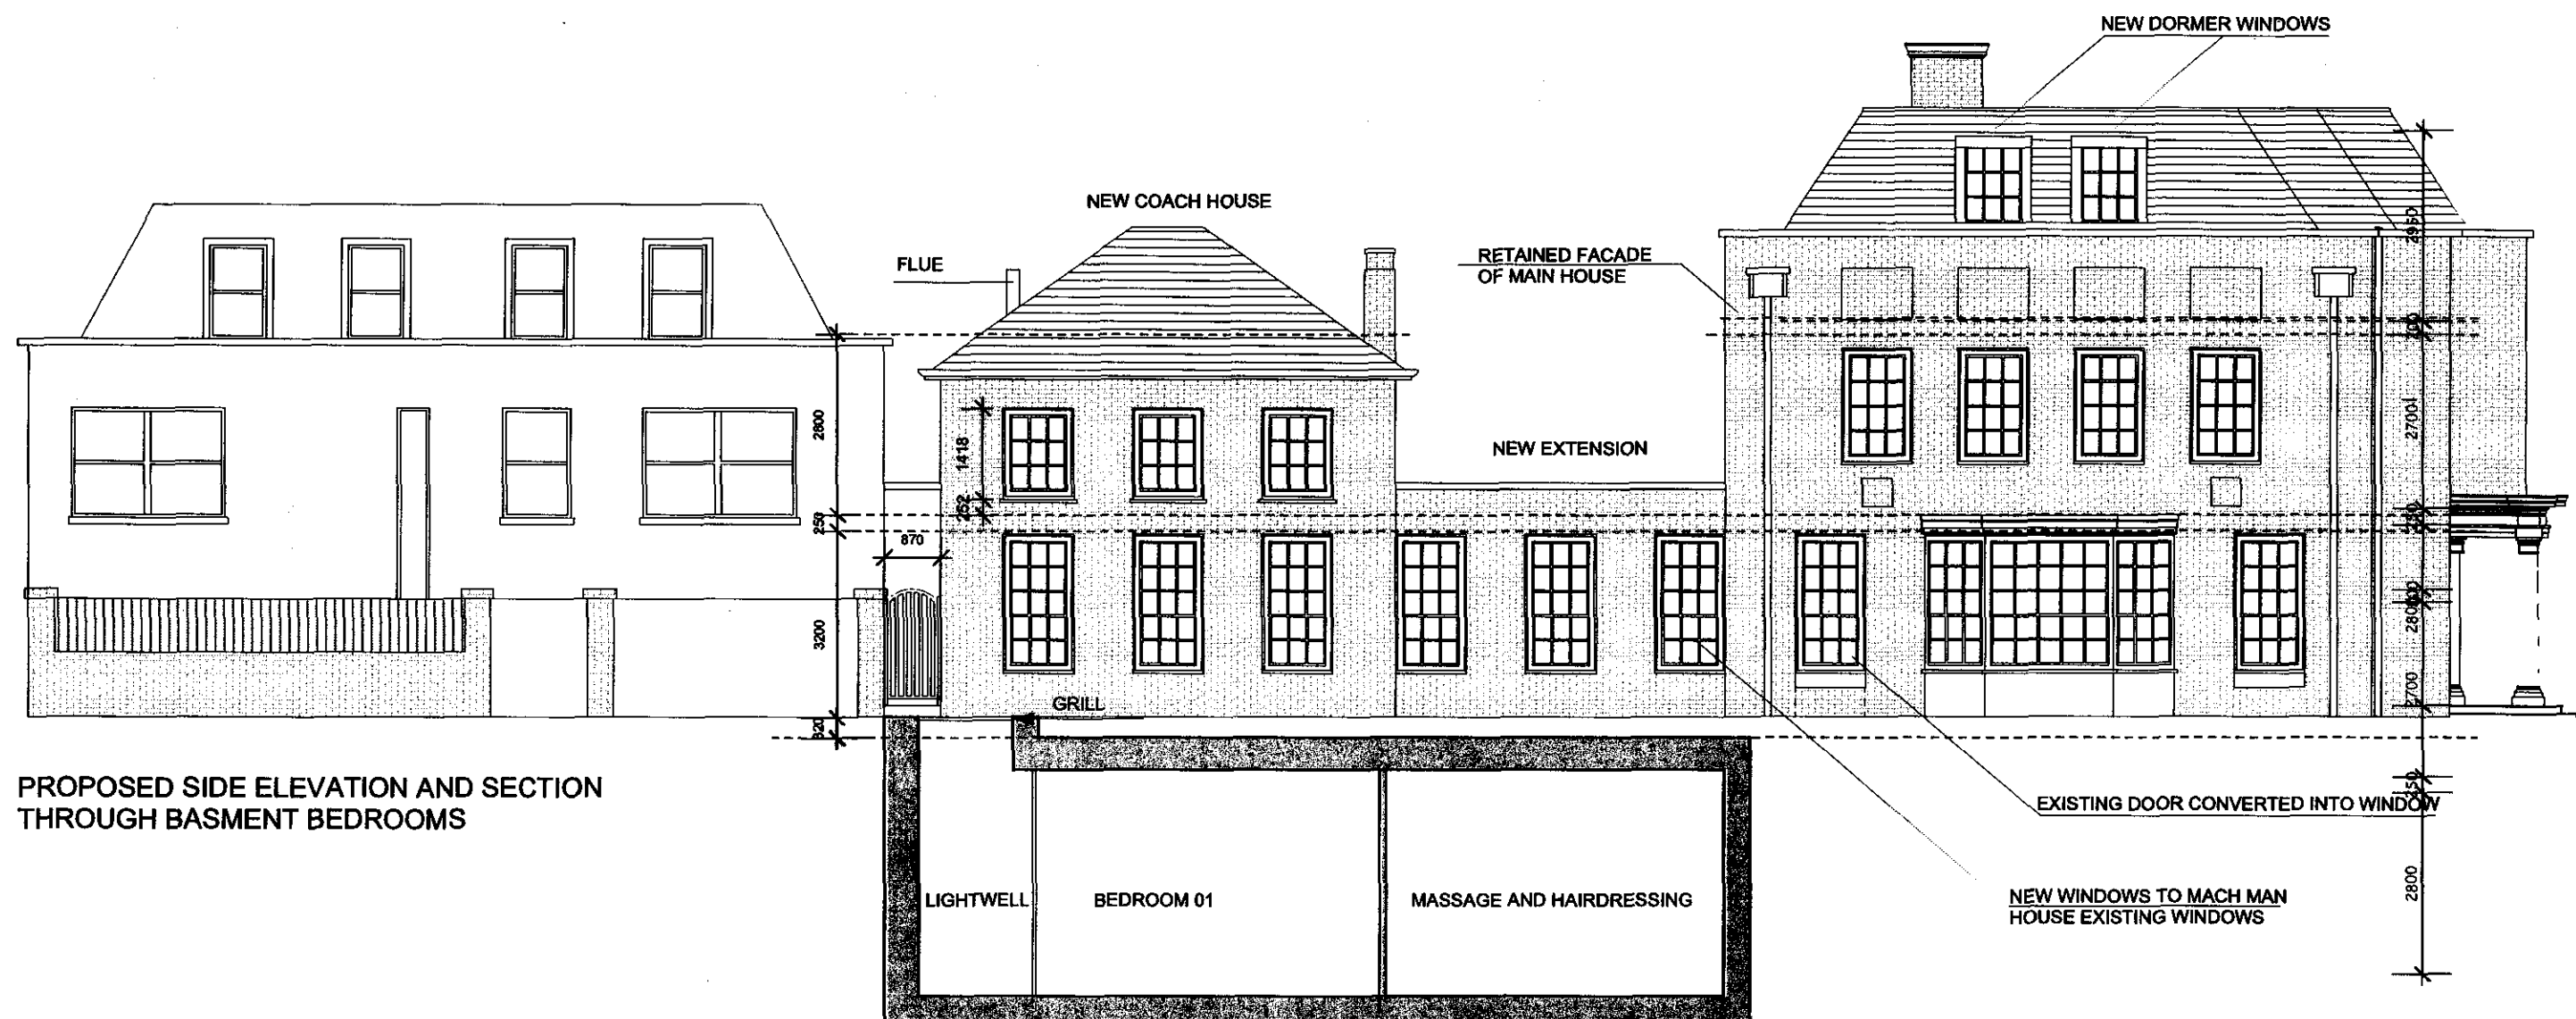

REV.	DATE	DESCRIPTION	REV.	DATE	DESCRIPTION	REV.	DATE	DESCRIPTION	NOTE:	CLIENT:	PROJECT:	Simon Miller Architects Ltd 12 Forres Gardens Temple Fortune London NW11 7EX Tel: 020 8201 9875 Fax: 020 8201 9877 Web: simonmillerarchitects.com Email: info@simonmillerarchitects.com		DATE:	OCTOBER 2007
A	NOV 07	REVISED TO PLANNERS COMMENTS							DO NOT SCALE FROM THIS DRAWING. ONLY WRITTEN DIMENSIONS TO BE USED.	RIVERSIDE PARTNERSHIP	ROOF EXTENSION, GROUND FLOOR EXTENSION NEW BASEMENT INTERNAL ALTERATION.			DRAWN BY:	AA
B	NOV 07	REVISED TO CLIENT COMMENTS							ALL DIMENSIONS ARE IN MILLIMETERS. INCONSISTENCIES ARE TO BE REPORTED TO THE ARCHITECT IMMEDIATELY.					SCALE:	1:100 @ A3
C	DEC 07	REVISED TO PLANNERS COMMENTS							COPYRIGHT IS HELD BY SIMON MILLER ARCHITECTS LTD	SITE:	DRAWING TITLE:			DRAWING NO.:	195/PL27
										48 QUEENS GROVE, LONDON NW8 6HH	PROPOSED SIDE ELEVATION AND SECTION THROUGH BASEMENT BEDROOMS			REVISION:	C

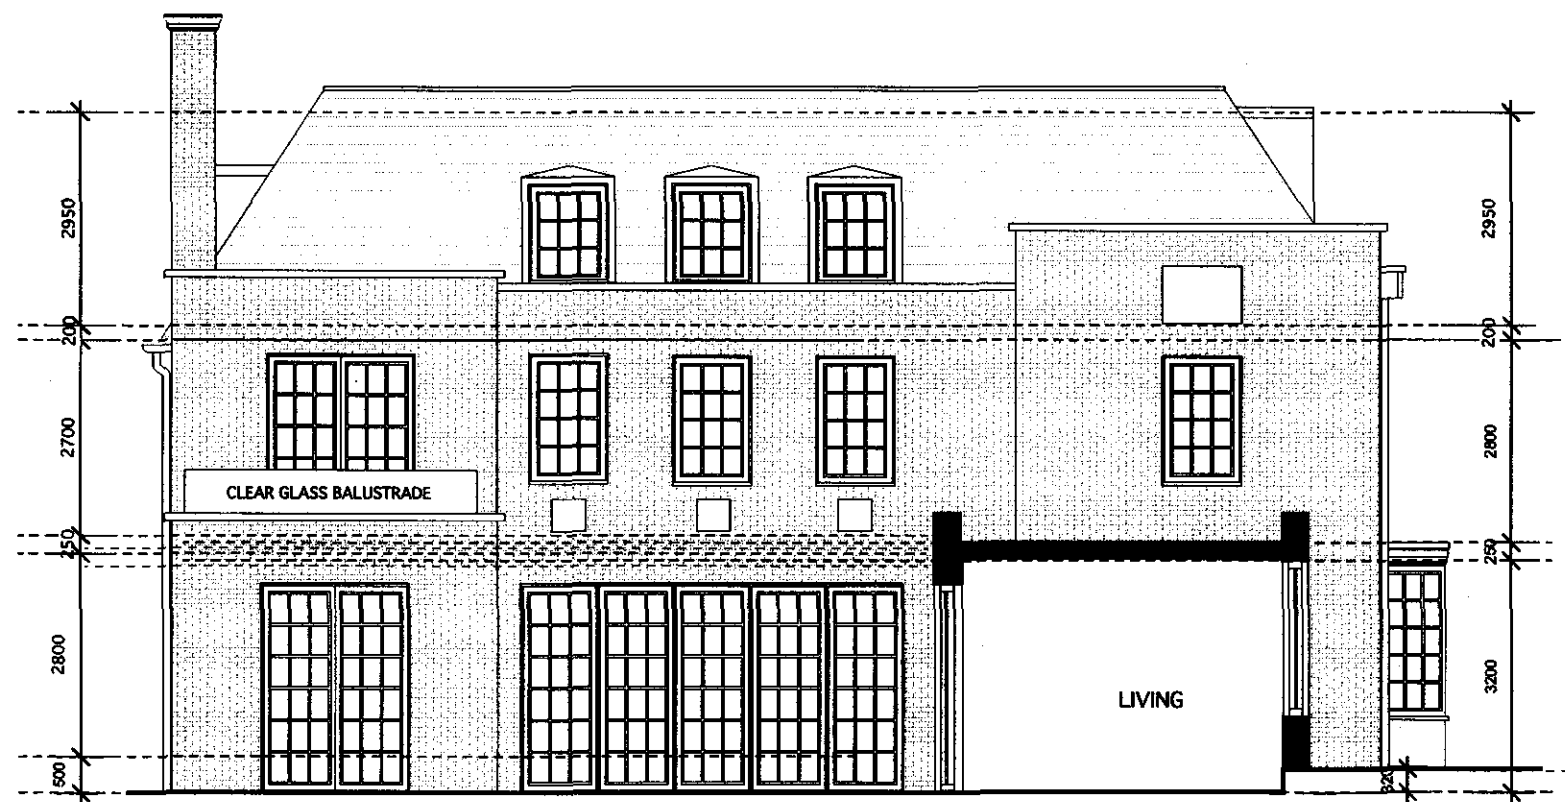


PROPOSED SECTION THROUGH EXTENSION
LOOKING TOWARDS MAIN HOUSE

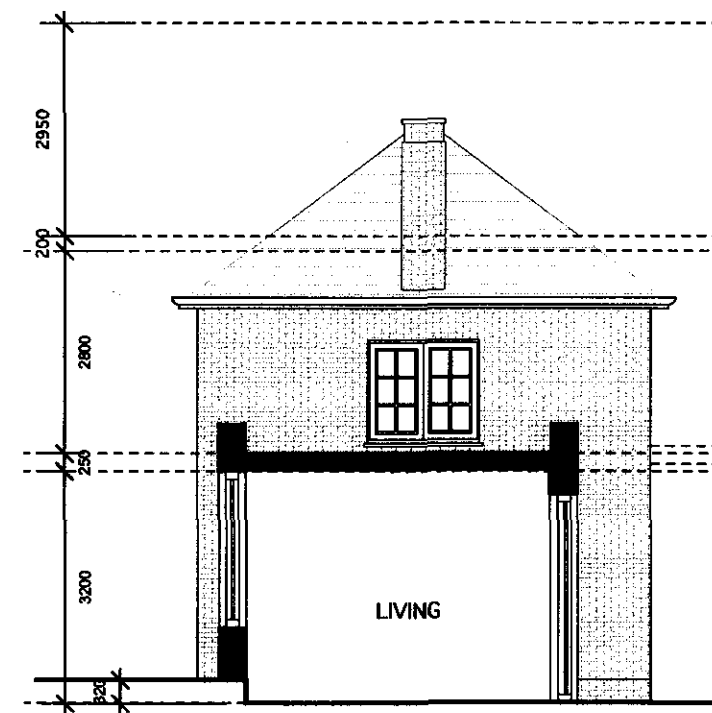

PROPOSED SECTION THROUGH EXTENSION
LOOKING TOWARDS COACH HOUSE


REV.	DATE	DESCRIPTION	REV.	DATE	DESCRIPTION	REV.	DATE	DESCRIPTION	NOTE:	CLIENT:	PROJECT:	Simon Miller Architects Ltd		DATE:	OCTOBER 2007
A	NOV 07	REVISED TO PLANNER COMMENTS	-	-	-	-	-	-	DO NOT SCALE FROM THIS DRAWING. ONLY WRITTEN DIMENSIONS TO BE USED.	RIVERSIDE PARTNERSHIP	ROOF EXTENSION, GROUND FLOOR EXTENSION NEW BASEMENT INTERNAL ALTERATION.	12 Forres Gardens Temple Fortune London NW11 7EX		DRAWN BY:	NAN / AA
B	NOV 07	REVISED TO PLANNER COMMENTS	-	-	-	-	-	-	ALL DIMENSIONS ARE IN MILLIMETERS. INCONSISTENCIES ARE TO BE REPORTED TO THE ARCHITECT IMMEDIATELY.	SITE:	DRAWING TITLE:	Tel: 020 8201 9875 Fax: 020 8201 9877 Web: simonmillerarchitects.com Email: info@simonmillerarchitects.com		SCALE:	1:100 @ A3
C	MAR 08	REVISED TO PLANNER COMMENTS	-	-	-	-	-	-	COPYRIGHT IS HELD BY SIMON MILLER ARCHITECTS LTD	48 QUEENS GROVE, LONDON NW8 6HH	PROPOSED SECTIONS THROUGH EXTENSION	195/PL28		DRAWING NO.:	REVISION:
-	-	-	-	-	-	-	-	-							C

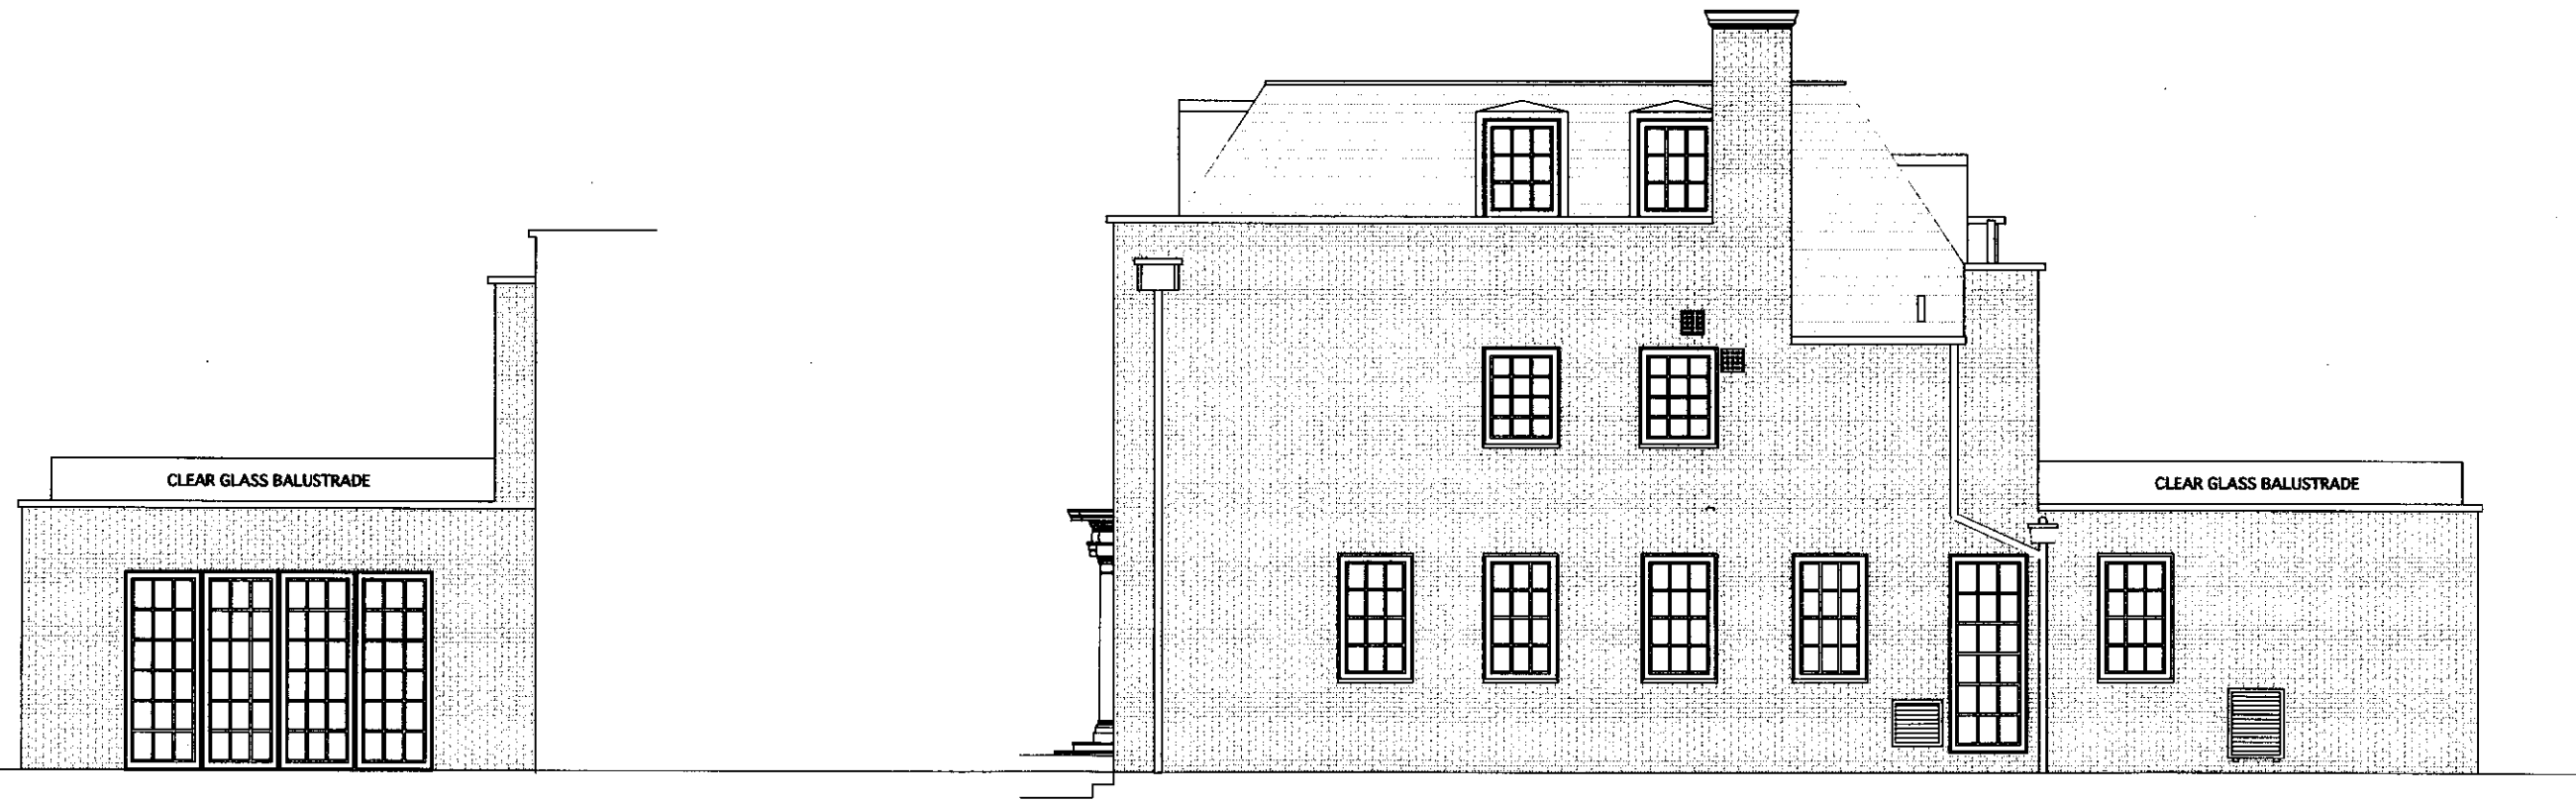

BREAKFAST ROOM SIDE ELEVATION

SIDE PASSAGE ELEVATION


REV.	DATE	DESCRIPTION	REV.	DATE	DESCRIPTION	REV.	DATE	DESCRIPTION	NOTE:	CLIENT:	PROJECT:	<div>Simon Miller Architects Ltd 12 Forres Gardens Temple Fortune London NW11 7EX Tel: 020 8201 9875 Fax: 020 8201 9877 Web: simonmillerarchitects.com Email: info@simonmillerarchitects.com</div>		DATE:	OCTOBER 2007
A	MAR 08	WINDOWS OMITTED, DOOR ADDED	-			-			DO NOT SCALE FROM THIS DRAWING. ONLY WRITTEN DIMENSIONS TO BE USED. ALL DIMENSIONS ARE IN MILLIMETERS. INCONSISTENCIES ARE TO BE REPORTED TO THE ARCHITECT IMMEDIATELY. COPYRIGHT IS HELD BY SIMON MILLER ARCHITECTS LTD	RIVERSIDE PARTNERSHIP	ROOF EXTENSION, GROUND FLOOR EXTENSION NEW BASEMENT INTERNAL ALTERATION.			DRAWN BY:	AA
-			-			-								SCALE:	1:100 @ A3
-			-			-				SITE:	DRAWING TITLE:			DRAWING NO.:	REVISION:
-			-			-				48 QUEENS GROVE, LONDON NW8 6HH	PROPOSED SIDE ELEVATIONS	195/PL30		A	

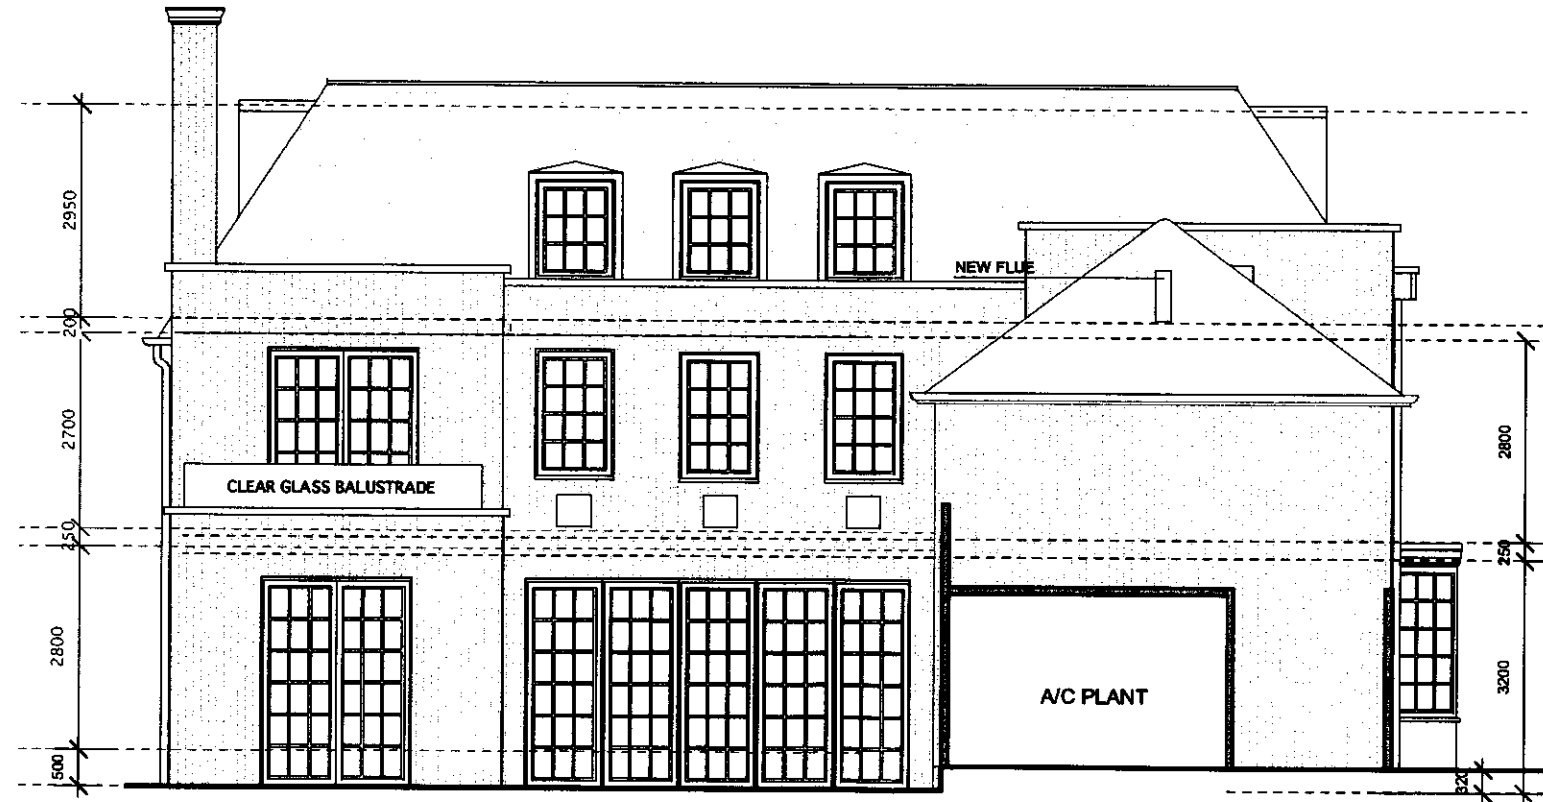

PROPOSED EXTENSION SIDE ELEVATION


2007/6101/P

REV.	DATE	DESCRIPTION	REV.	DATE	DESCRIPTION	REV.	DATE	DESCRIPTION	NOTE:	CLIENT:	PROJECT:	Simon Miller Architects Ltd 12 Forres Gardens Temple Fortune London NW11 7EX Tel: 020 8201 9875 Fax: 020 8201 9877 Web: simonmillerarchitects.com Email: info@simonmillerarchitects.com
A	NOV 07	REVISED TO PLANNER COMMENTS	-			-			DO NOT SCALE FROM THIS DRAWING. ONLY WRITTEN DIMENSIONS TO BE USED. ALL DIMENSIONS ARE IN MILLIMETERS. INCONSISTENCIES ARE TO BE REPORTED TO THE ARCHITECT IMMEDIATELY. COPYRIGHT IS HELD BY SIMON MILLER ARCHITECTS LTD	RIVERSIDE PARTNERSHIP	ROOF EXTENSION, GROUND FLOOR EXTENSION NEW BASEMENT INTERNAL ALTERATION.	
-			-			-				SITE:	DRAWING TITLE:	
-			-			-				48 QUEENS GROVE, LONDON NW8 6HH	PROPOSED REAR ELEVATION	
-			-			-						
-			-			-						
-			-			-						
<div>DATE: OCTOBER 2007</div> <div>DRAWN BY: AA</div> <div>SCALE: 1:100 @ A3</div> <div><div>DRAWING NO.: 195/PL31</div><div>REVISION: A</div></div>												

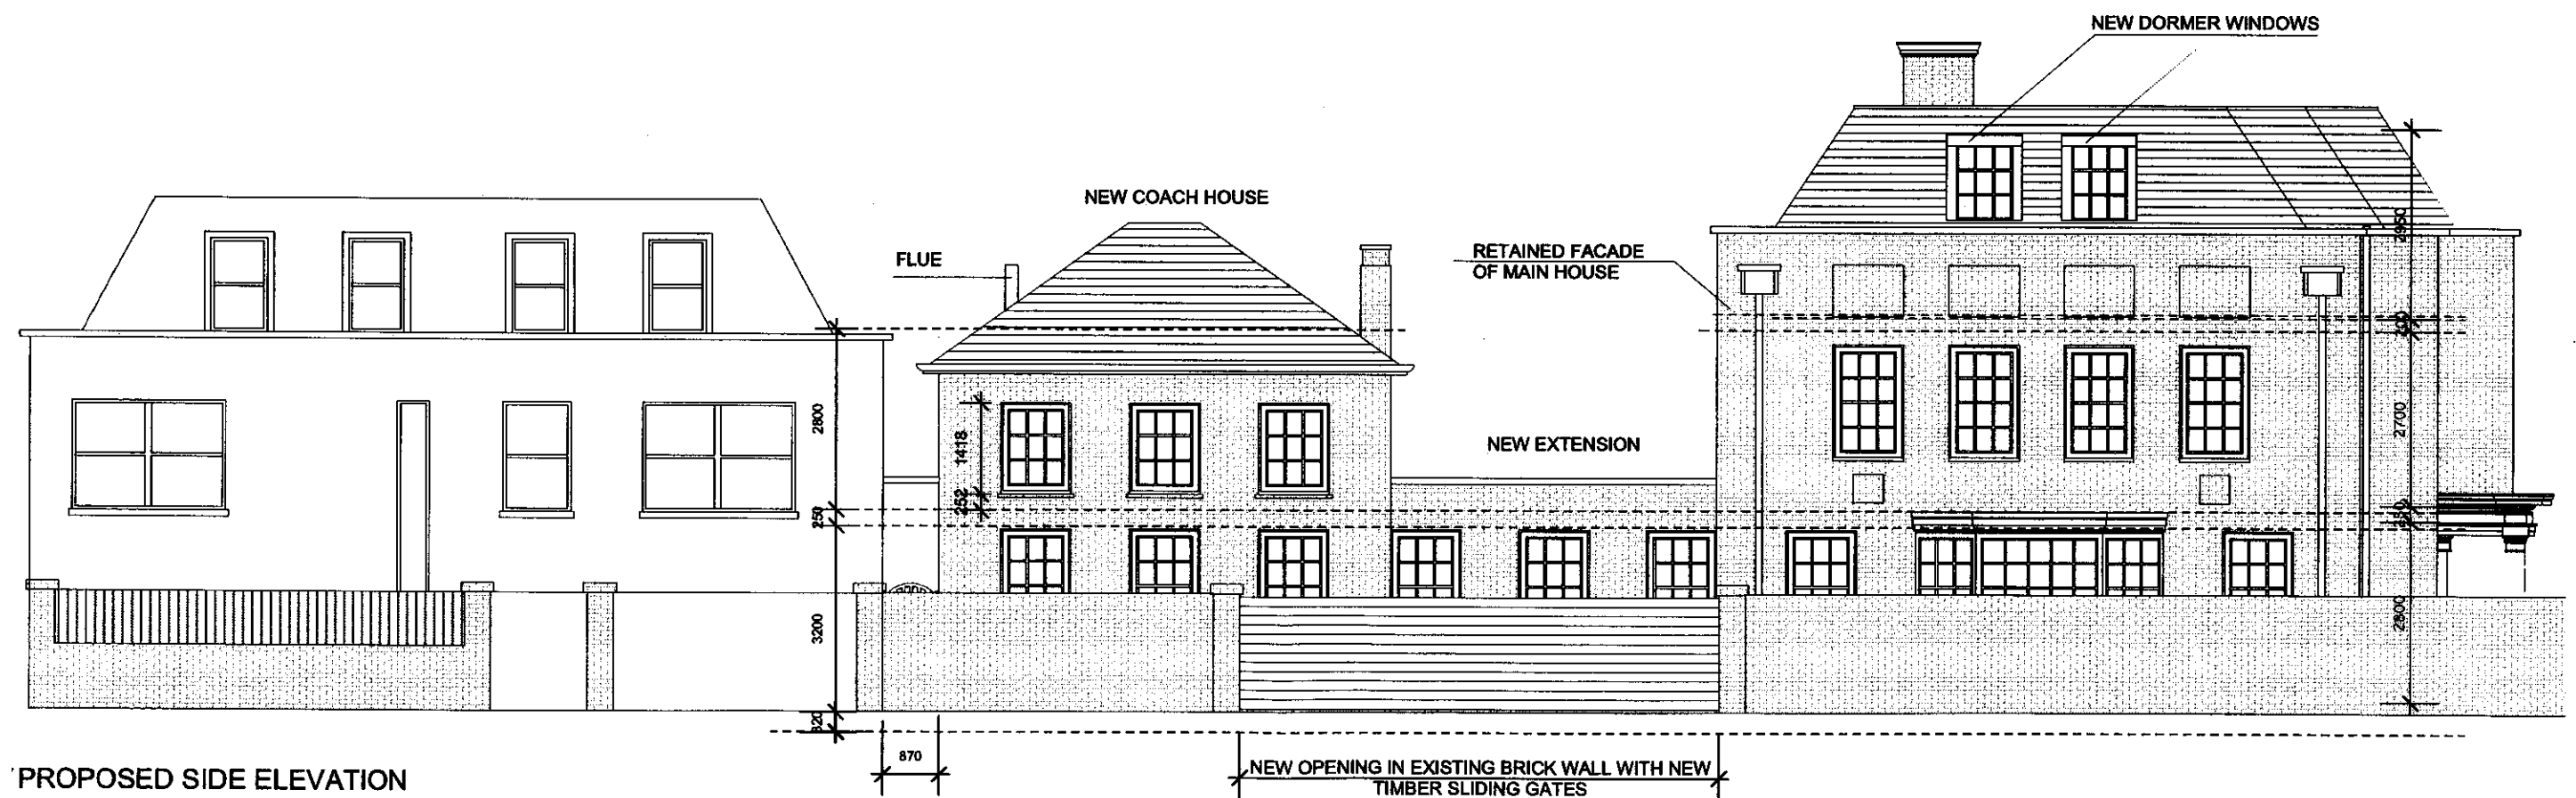

PROPOSED SIDE ELEVATION

REV.	DATE	DESCRIPTION	REV.	DATE	DESCRIPTION	REV.	DATE	DESCRIPTION	NOTE:	CLIENT:	PROJECT:	Simon Miller Architects Ltd 12 Forres Gardens Temple Fortune London NW11 7EX Tel: 020 8201 9875 Fax: 020 8201 9877 Web: simonmillerarchitects.com Email: info@simonmillerarchitects.com	
A	MAR 08	REVISED TO PLANNER COMMENTS							DO NOT SCALE FROM THIS DRAWING. ONLY WRITTEN DIMENSIONS TO BE USED.	RIVERSIDE PARTNERSHIP	ROOF EXTENSION, GROUND FLOOR EXTENSION NEW BASEMENT INTERNAL ALTERATION.		
									ALL DIMENSIONS ARE IN MILLIMETERS. INCONSISTENCIES ARE TO BE REPORTED TO THE ARCHITECT IMMEDIATELY.	SITE:	DRAWING TITLE:	DRAWING NO.:	REVISION:
									COPYRIGHT IS HELD BY SIMON MILLER ARCHITECTS LTD	48 QUEENS GROVE, LONDON NW8 6HH	PROPOSED SIDE ELEVATION WITH BOUNDARY WALL	195/PL32	A

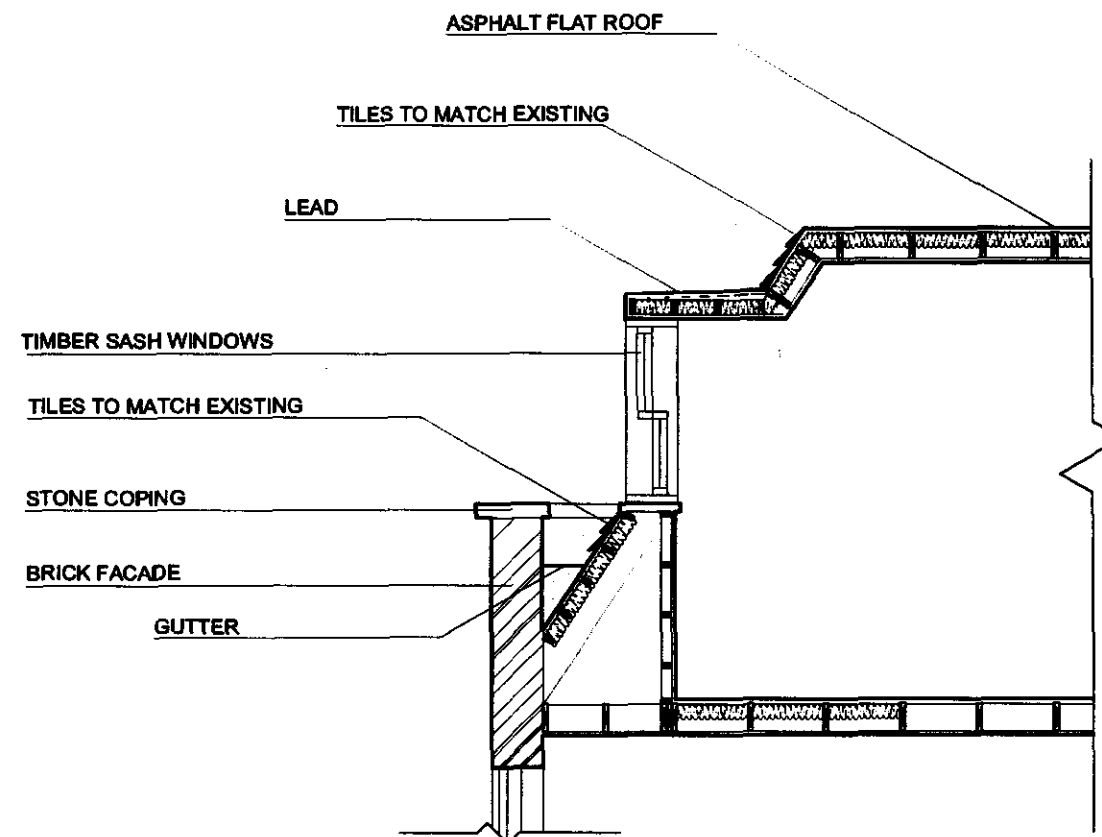

RECEIVED
21 DEC 2007

2007/6101/P

REV.	DATE	DESCRIPTION	REV.	DATE	DESCRIPTION	REV.	DATE	DESCRIPTION	NOTE:	CLIENT:	PROJECT:	Simon Miller Architects Ltd 12 Forres Gardens Temple Fortune London NW11 7EX		DATE:	DECEMBER 2007
-	-	-	-	-	-	-	-	-	DO NOT SCALE FROM THIS DRAWING. ONLY WRITTEN DIMENSIONS TO BE USED.	RIVERSIDE PARTNERSHIP	ROOF EXTENSION, GROUND FLOOR EXTENSION NEW BASEMENT INTERNAL ALTERATION.	Tel: 020 8201 9875 Fax: 020 8201 9877 Web: simonmillerarchitects.com Email: info@simonmillerarchitects.com		DRAWN BY:	AA
-	-	-	-	-	-	-	-	-	ALL DIMENSIONS ARE IN MILLIMETERS. INCONSISTENCIES ARE TO BE REPORTED TO THE ARCHITECT IMMEDIATELY.	SITE:	DRAWING TITLE:	SCALE: 1:50 @ A3		DRAWING NO.:	195/PL 33
-	-	-	-	-	-	-	-	-	COPYRIGHT IS HELD BY SIMON MILLER ARCHITECTS LTD	48 QUEENS GROVE, LONDON NW8 6HH	TYPICAL SECTION THROUGH A DORMER WINDOW	REVISION:		-	-

