




3D VIEW- 4

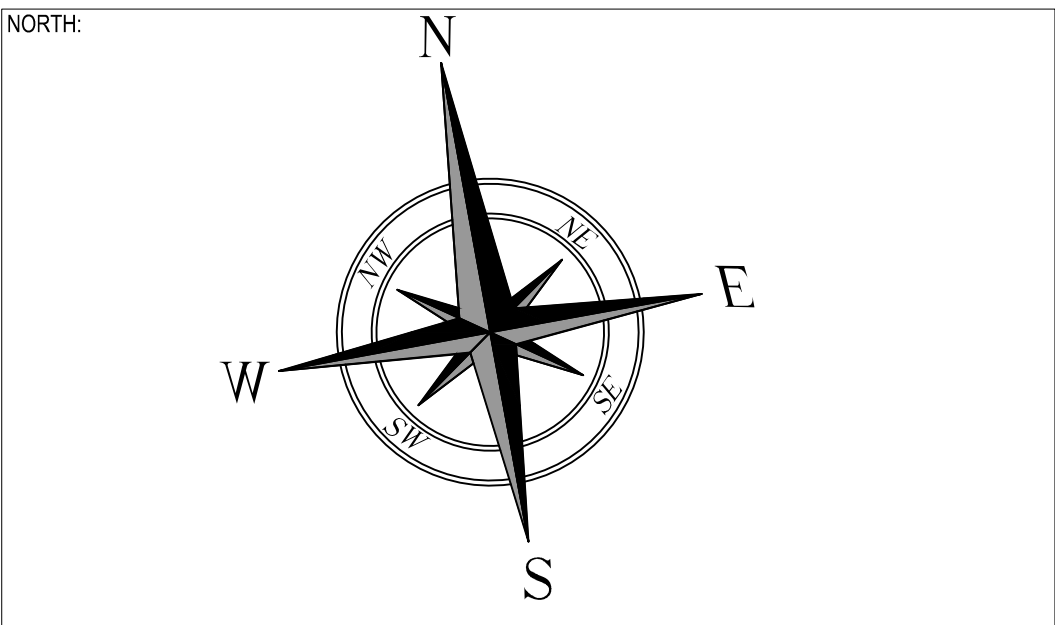

**TUMC** Ltd

KEMP HOUSE  
152-160 CITY ROAD  
LONDON EC1V 2NX  
Tel: + 44 0203 984 3004  
Fax: + 44 0208 598 8705  
www.urbanmaint.com  
enquiries@urbanmaint.com

Copyright @ TUMC Ltd. no implied licence exists.  
Do not scale. All dimensions to be checked on site by the contractor  
and such dimensions to be their responsibility. Drawing errors and  
omissions to be reported to the architect /TUMC Ltd.

PROJECT NAME: 115 Parkway Camden		
DRAWING TITLE: Propose railings to front elevation		
SITE INFORM.: 115 Parkway Camden		SCALE: 1:50
ISSUE:	DATE OF ISSUE: 04.06.2021	DRAWING NO.: 0106/A1
REVISION: -	DATE OF REVISION: 05-11-2021	