



EXISTING GROUND FLOOR

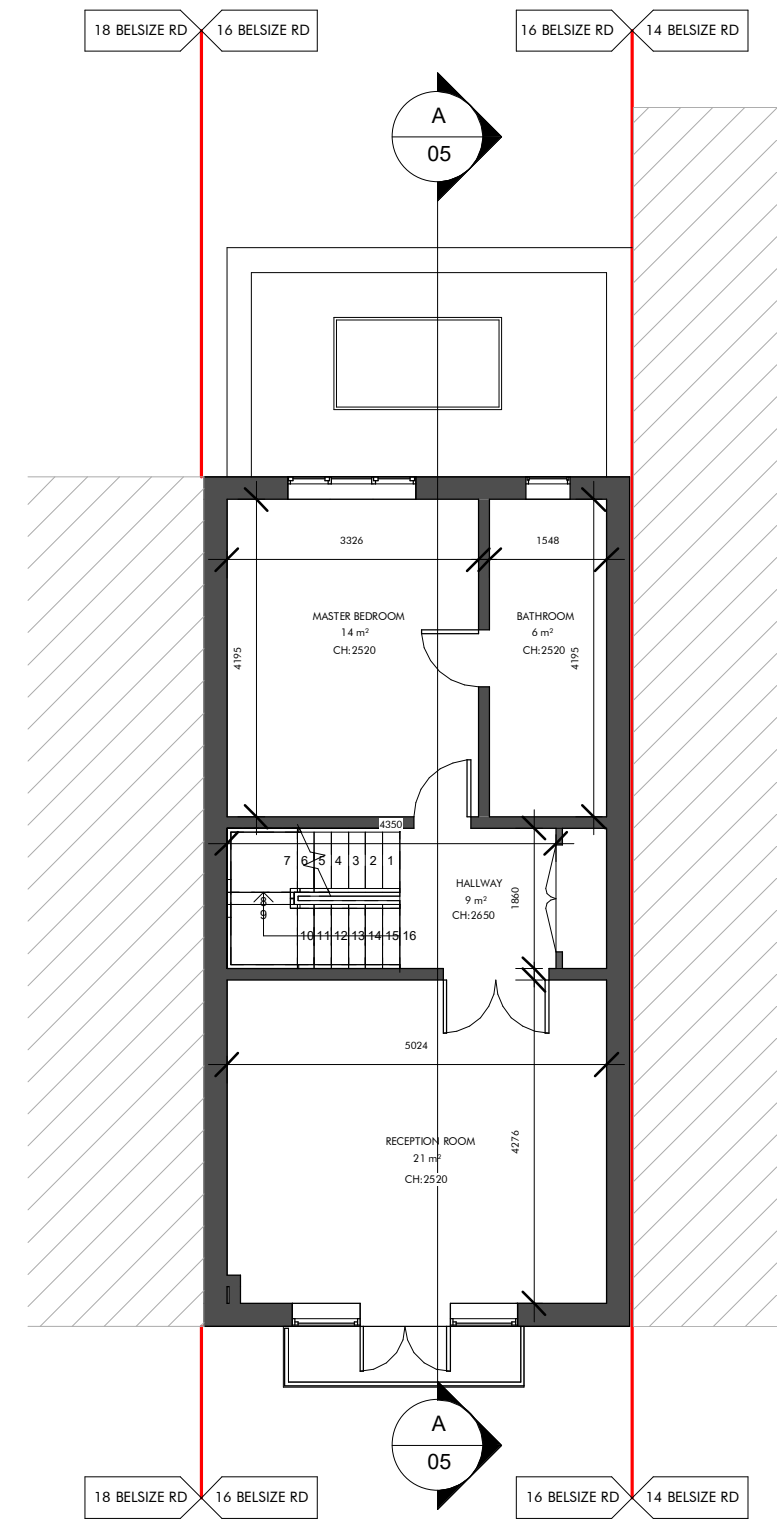

EXISTING FIRST FLOOR

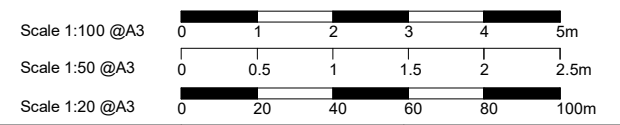

This drawing is prepared solely for design and planning submission purposes. It is not intended or suitable for either building regulations or construction purposes and should not be used for such. All dimension shall be check and confirmed with site rep. and any discrepancies between the drawings and site shall be reported to PM. This drawing to be read in conjunction with engineers specification and details. For construction information please refer to all drawings and specification of works.


For any structural steelworks details please refer to structural engineer's drawings & calculations.

The copyright of the drawing and designs remains with Extension Architecture. All copies are only for information about the application, they may not be used for any other purpose without the express written permission of Extension Architecture.


CLIENT	Sara Crystal		
PROJECT	16 Belsize Rd, NW64RD		
TITLE	PLANNING DRAWINGS EXISTING FLOOR PLANS		

NOTES	xx		
VERSION	DESCRIPTION	DATE	


SCALE	1:100	DATE	25/10/21
DRAWN	OG	VERSION	A
SHEET REF. NO	16 BR - PL -01		

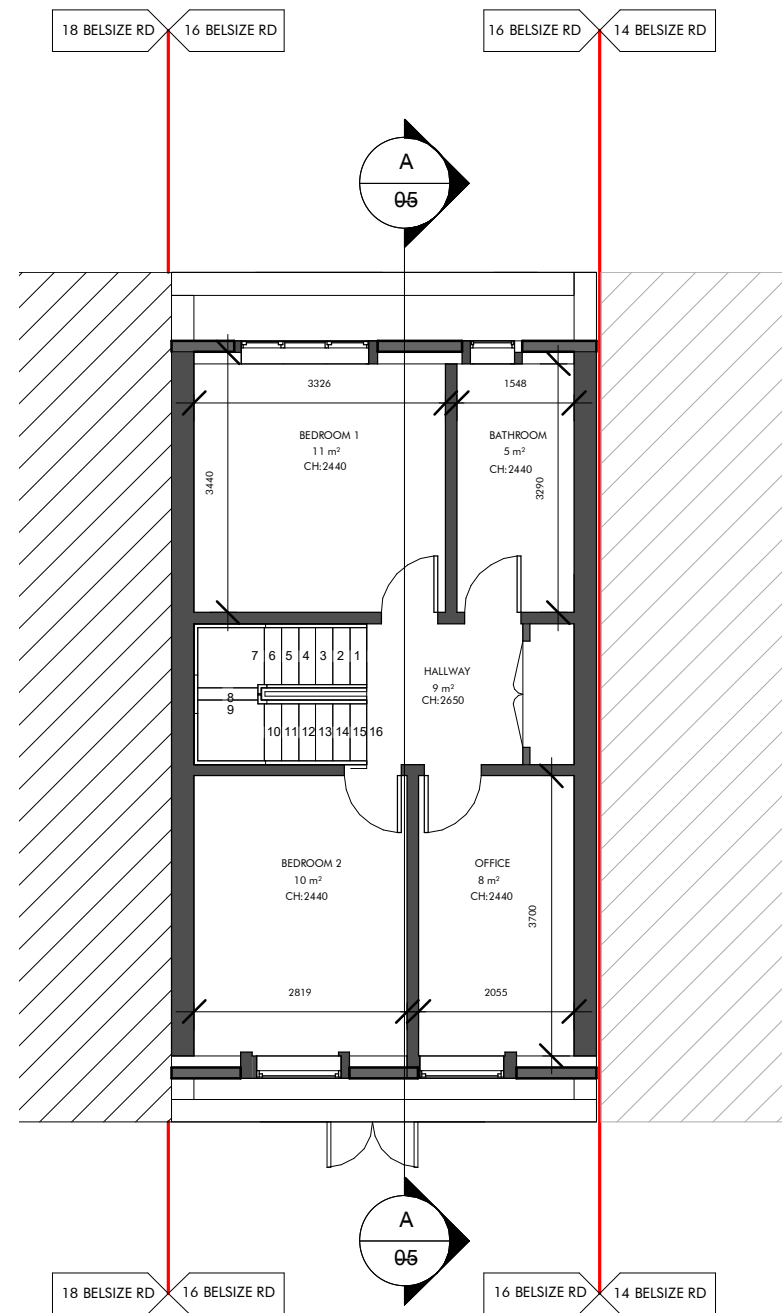

EXISTING SECOND FLOOR

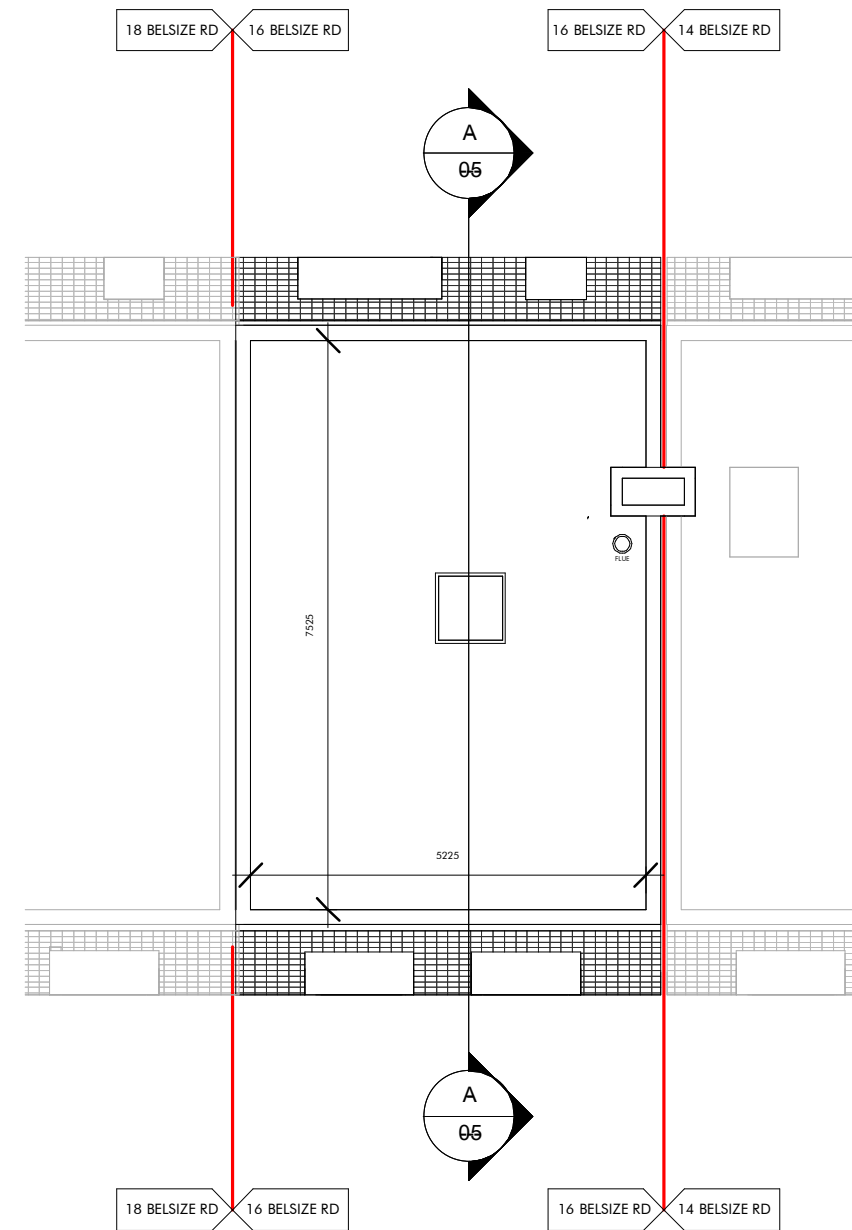

EXISTING ROOF PLAN

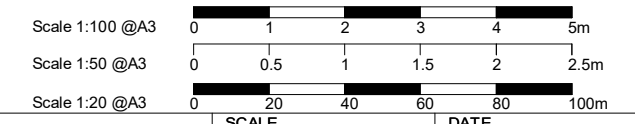

This drawing is prepared solely for design and planning submission purposes. It is not intended or suitable for either building regulations or construction purposes and should not be used for such. All dimension shall be check and confirmed with site rep. and any discrepancies between the drawings and site shall be reported to PM. This drawing to be read in conjunction with engineers specification and details. For construction information please refer to all drawings and specification of works.

For any structural steelworks details please refer to structural engineer's drawings & calculations.


The copyright of the drawing and designs remains with Extension Architecture. All copies are only for information about the application, they may not be used for any other purpose without the express written permission of Extension Architecture.

CLIENT	Sara Crystal		
PROJECT	16 Belsize Rd, NW64RD		
TITLE	PLANNING DRAWINGS EXISTING FLOOR PLANS		


NOTES		
xx		
VERSION	DESCRIPTION	DATE

SCALE	DATE
1:100	25/10/21
DRAWN	VERSION
OG	A
SHEET REF. NO	
16 BR - PL -02	



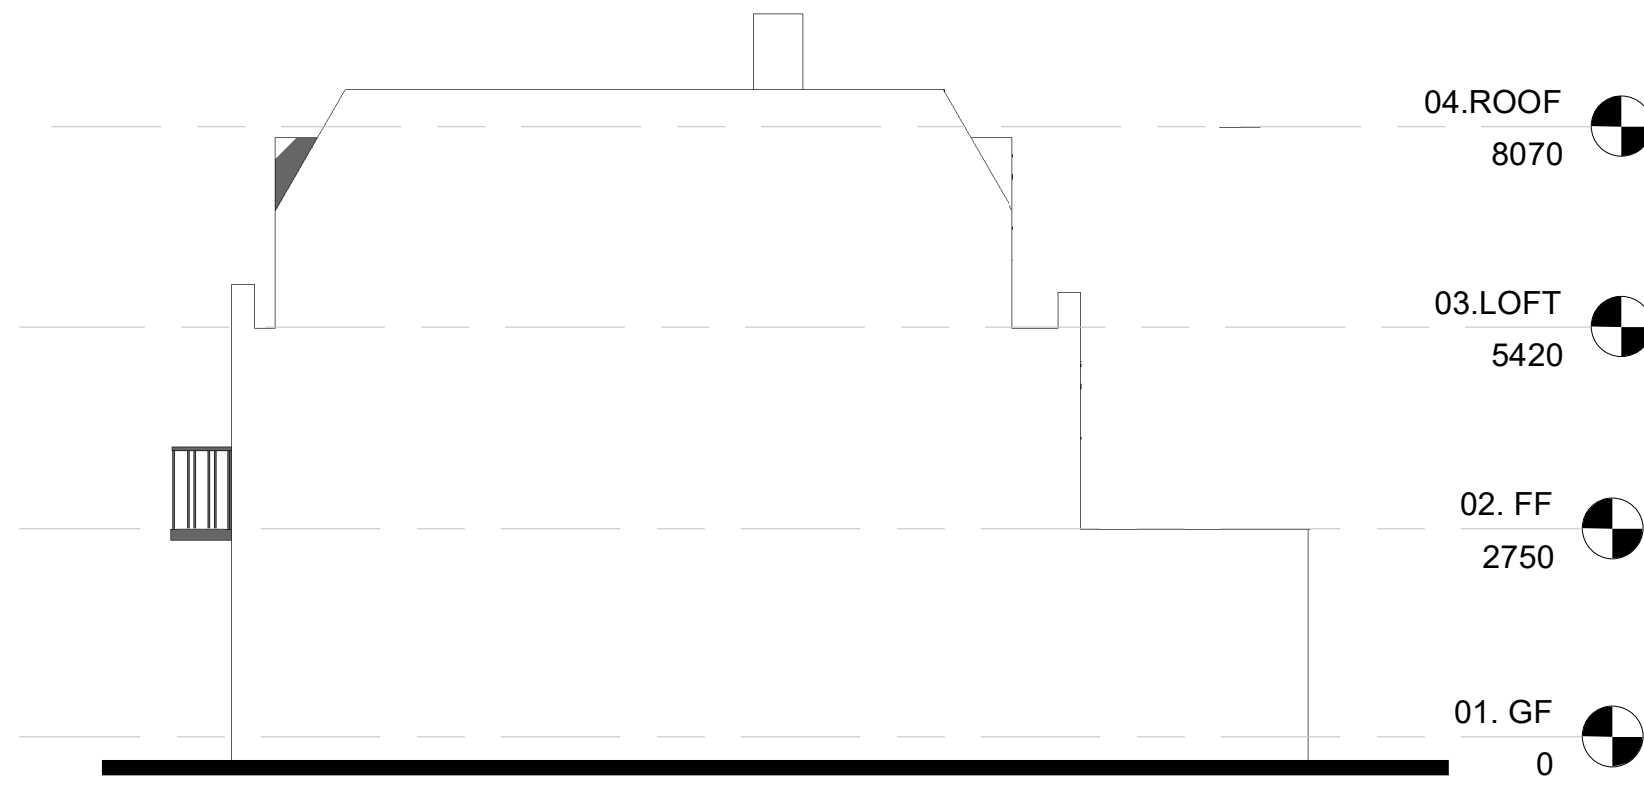


EXISTING LEFT ELEVATION

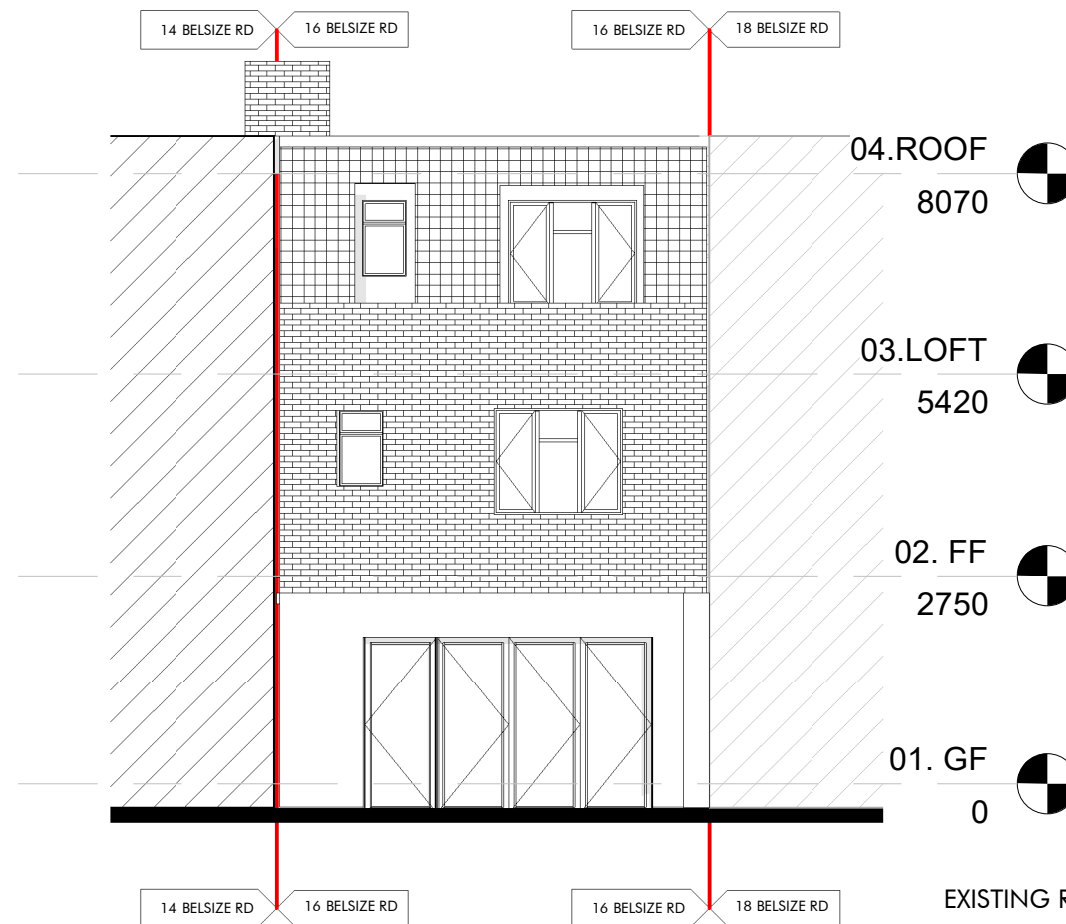

EXISTING REAR ELEVATION

EXISTING ROOF PLAN

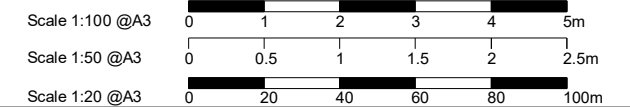


3 River Reach, Gartons Way,
Battersea
London SW11 3SX
Tel (0208) 288 8950 Fax (0871) 918 2798
www.extensionarchitecture.co.uk

This drawing is prepared solely for design and planning submission purposes. It is not intended or suitable for either building regulations or construction purposes and should not be used for such. All dimension shall be check and confirmed with site rep. and any discrepancies between the drawings and site shall be reported to PM. This drawing to be read in conjunction with engineers specification and details. For construction information please refer to all drawings and specification of works.


For any structural steelworks details please refer to structural engineer's drawings & calculations.

The copyright of the drawing and designs remains with Extension Architecture. All copies are only for information about the application, they may not be used for any other purpose without the express written permission of Extension Architecture.


CLIENT	Sara Crystal			NOTES	Scale 1:100 @A3		SCALE	DATE
PROJECT	16 Belsize Rd, NW64RD			xx	Scale 1:50 @A3		1:100	25/10/21
TITLE	PLANNING DRAWINGS EXISTING ELEVATIONS			VERSION	DESCRIPTION	DATE	DRAWN	VERSION
							OG	A
							SHEET REF. NO	
							16 BR - PL -03	

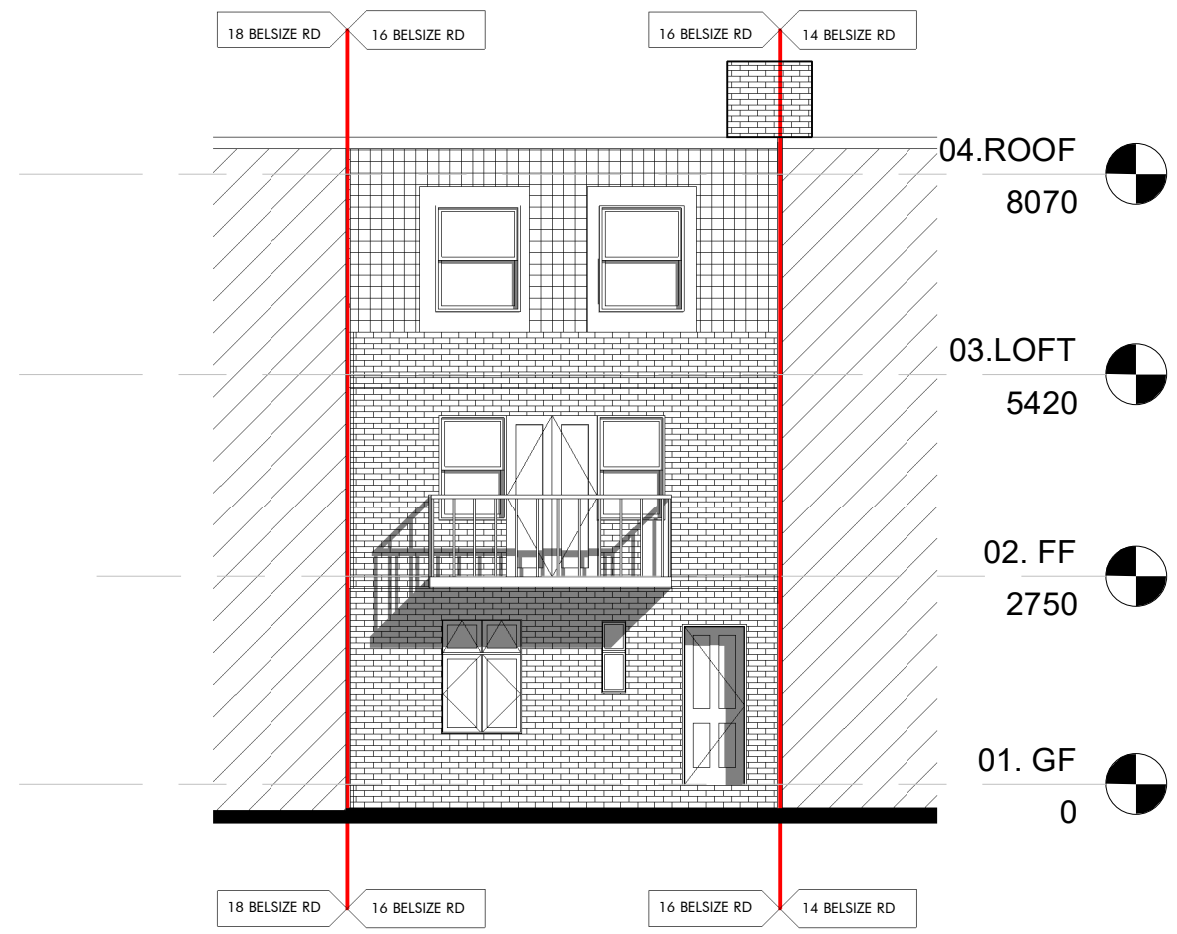

EXISTING FRONT ELEVATION

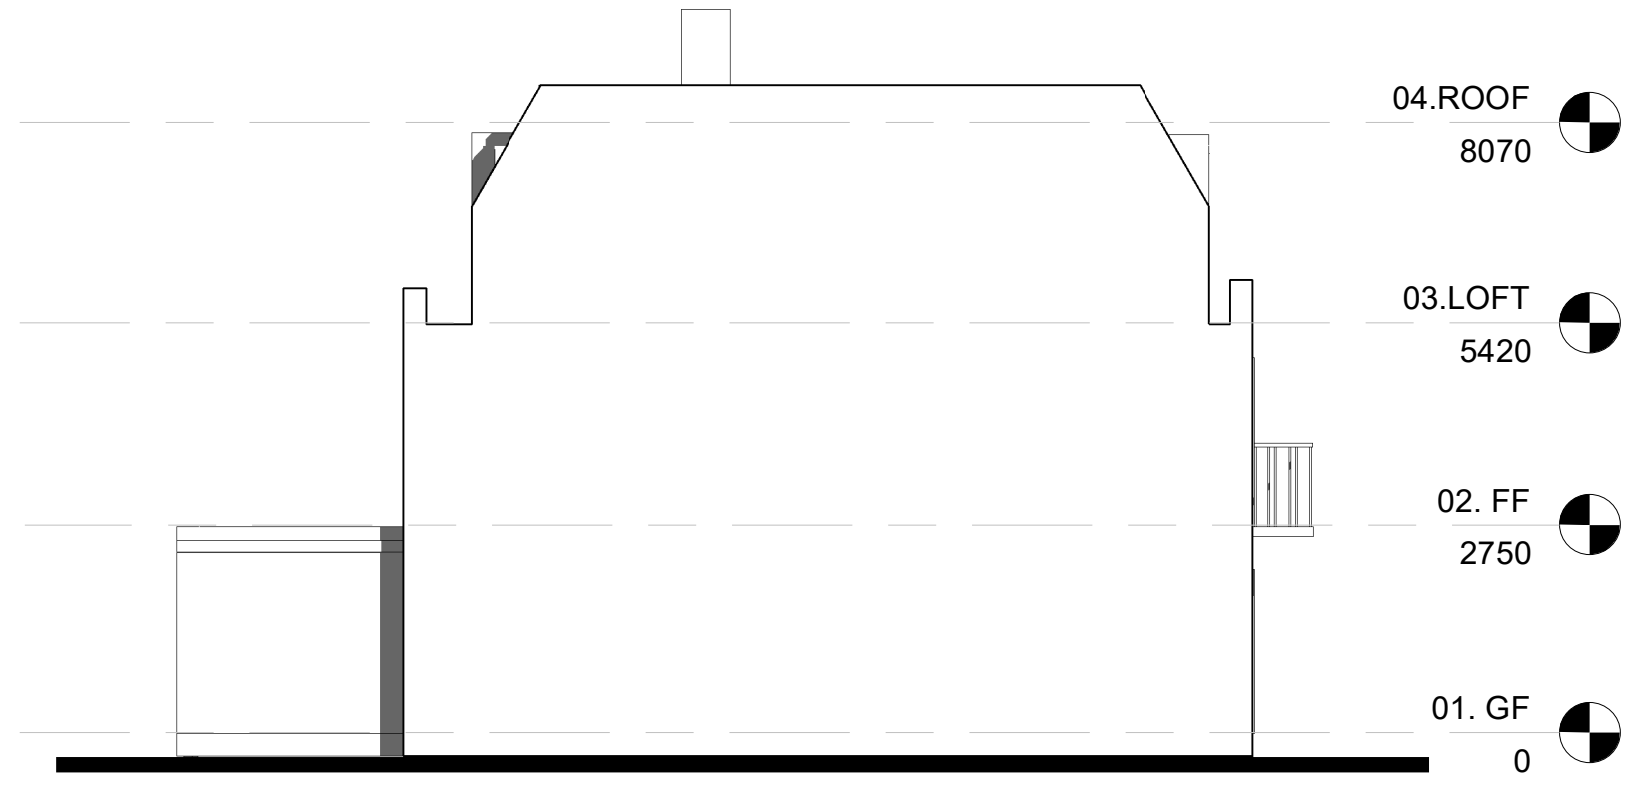

EXISTING LEFT ELEVATION

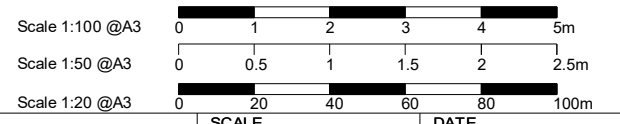

This drawing is prepared solely for design and planning submission purposes. It is not intended or suitable for either building regulations or construction purposes and should not be used for such. All dimension shall be check and confirmed with site rep. and any discrepancies between the drawings and site shall be reported to PM. This drawing to be read in conjunction with engineers specification and details. For construction information please refer to all drawings and specification of works.


For any structural steelworks details please refer to structural engineer's drawings & calculations.

The copyright of the drawing and designs remains with Extension Architecture. All copies are only for information about the application, they may not be used for any other purpose without the express written permission of Extension Architecture.


CLIENT	Sara Crystal		
PROJECT	16 Belsize Rd, NW64RD		
TITLE	PLANNING DRAWINGS PROPOSED ELEVATIONS		

NOTES		
xx		
VERSION	DESCRIPTION	DATE

SCALE	DATE
1:100	25/10/21
DRAWN	VERSION
OG	A
SHEET REF. NO	
16 BR - PL -04	

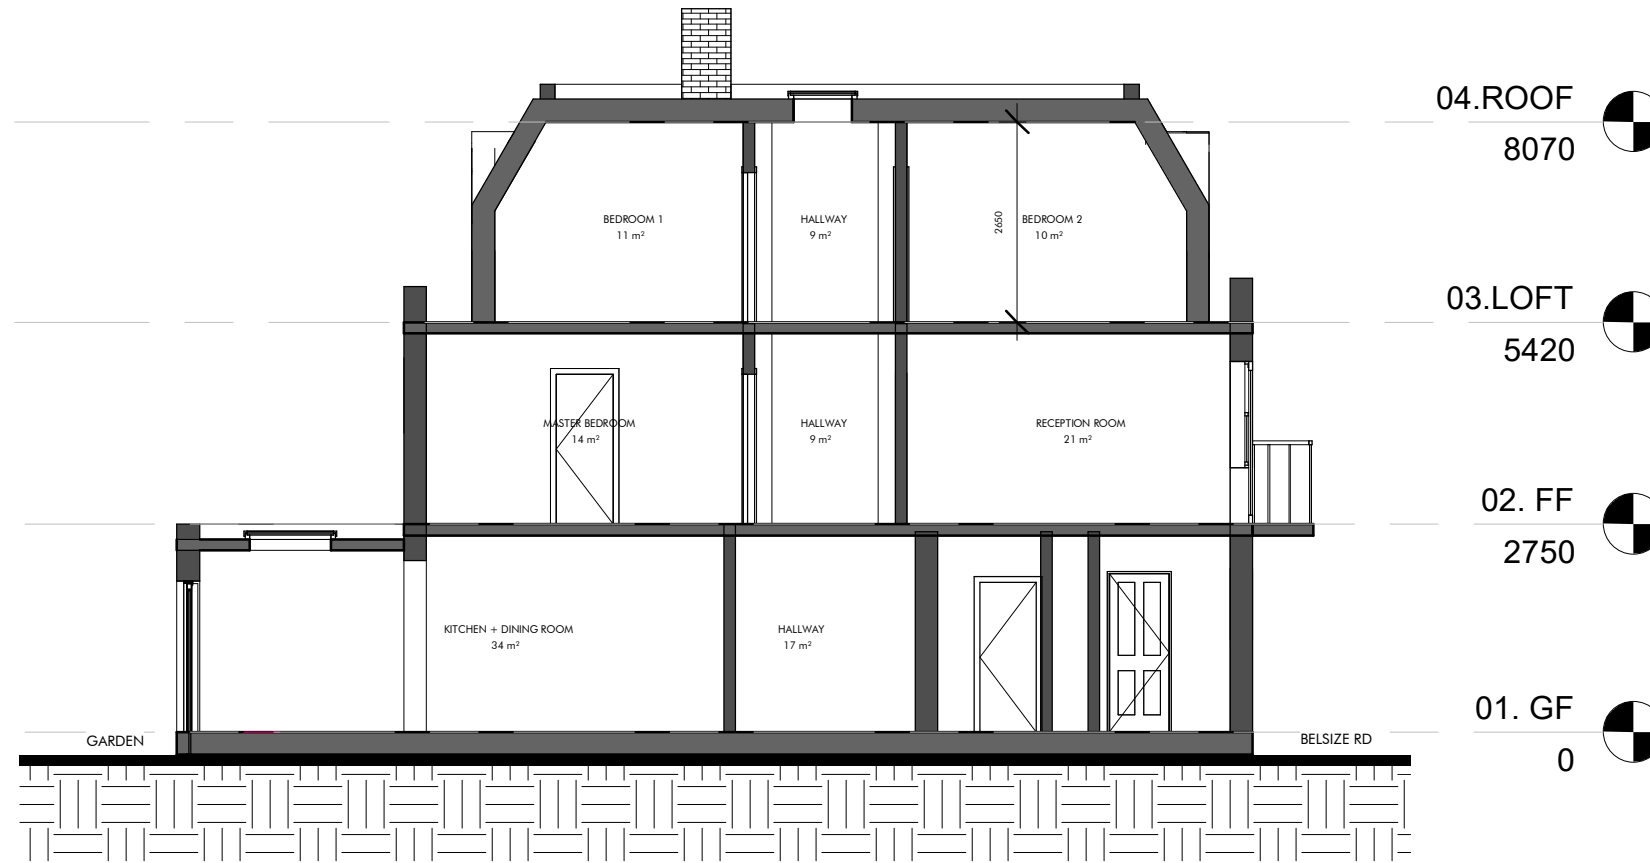

EXISTING SECTION A-A

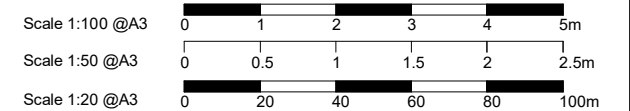

3 River Reach, Gartons Way,
Battersea
London SW11 3SX
Tel (0208) 288 8950 Fax (0871) 918 2798
www.extensionarchitecture.co.uk

This drawing is prepared solely for design and planning submission purposes. It is not intended or suitable for either building regulations or construction purposes and should not be used for such. All dimension shall be checked and confirmed with site rep. and any discrepancies between the drawings and site shall be reported to PM. This drawing to be read in conjunction with engineers specification and details. For construction information please refer to all drawings and specification of works.

For any structural steelworks details please refer to structural engineer's drawings & calculations.

The copyright of the drawing and designs remains with Extension Architecture. All copies are only for information about the application, they may not be used for any other purpose without the express written permission of Extension Architecture.

CLIENT	Sara Crystal		NOTES	SCALE	DATE
PROJECT	16 Belsize Rd, NW64RD		xx	1:100	25/10/21
TITLE	PLANNING DRAWINGS EXISTING SECTIONS		VERSION	DESCRIPTION	DATE
				DRAWN	VERSION
				OG	A
				SHEET REF. NO	
				16 BR - PL -05	