

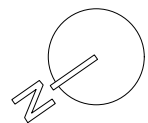


**GENERAL NOTES**  
 DO NOT SCALE FROM DRAWINGS. ALL DIMENSIONS TO BE CHECKED ON SITE. REPORT OMISSIONS AND DISCREPANCIES TO THE ARCHITECT IMMEDIATELY.  
 REVISION DATES MARKED ON THE DRAWING ARE STATED IN THE FOLLOWING ORDER: YEAR, MONTH, DAY (YY.MM.DD).  
 © MORENO MASEY LTD

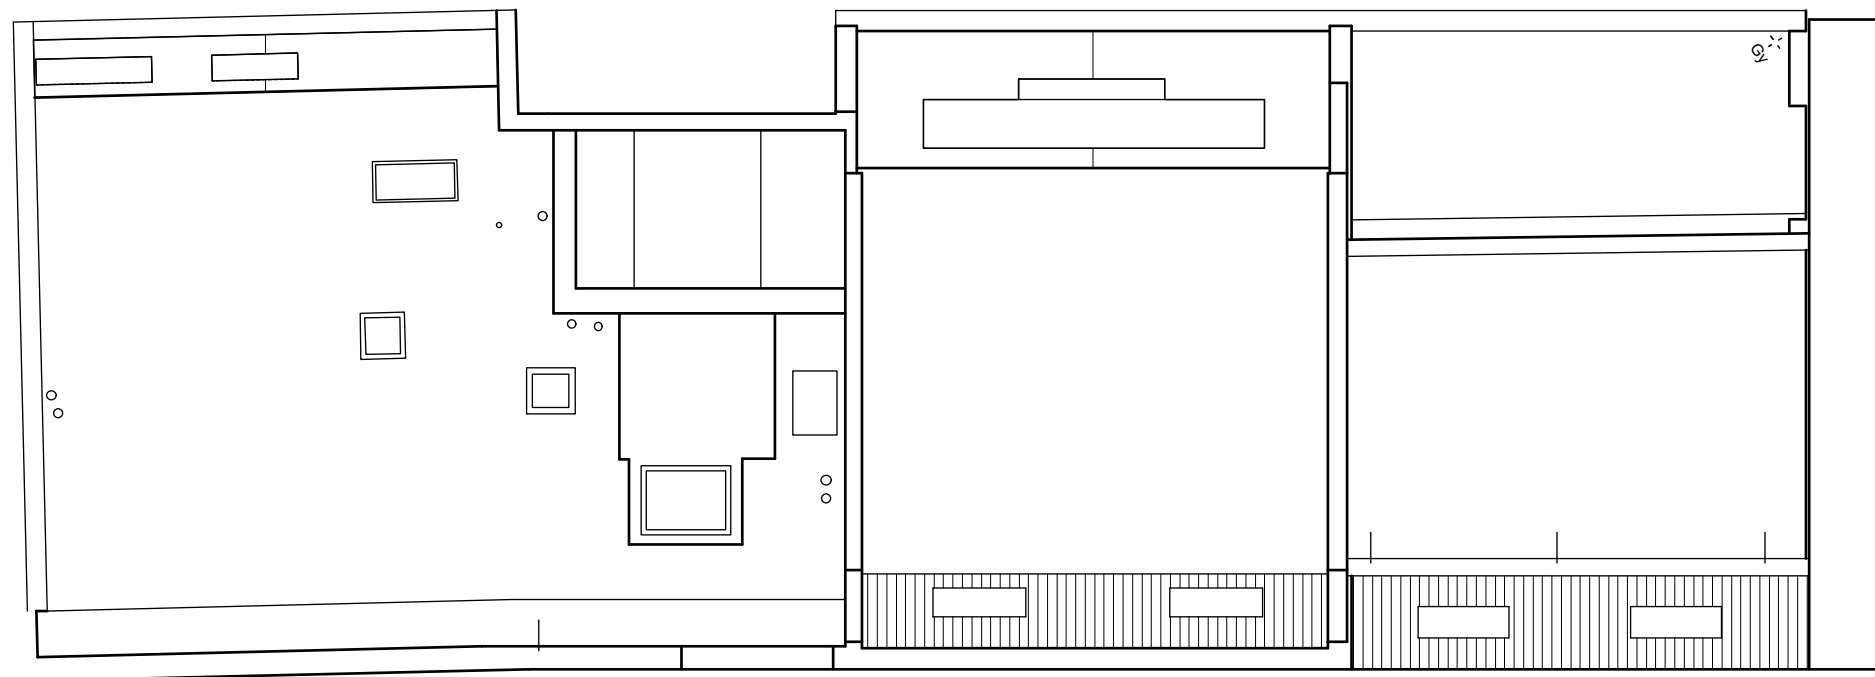

**1** EXISTING ROOF PLAN  
 SCALE: 1:100

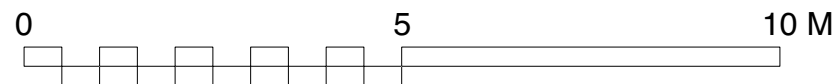

REV	DATE	NOTES
P1.	21.11.24.	FOR PLANNING [AS] [DOK]

REV	DATE	NOTES
P1.	21.11.24.	FOR PLANNING [AS] [DOK]

**MorenoMasey**  
 Working From: Southwark  
 32 Blackfriars Road, London, SE1 9PB  
 +44 20 3142 6554  
 morenomasey.com

PROJECT  
 6 MARKET HOUSE & ANNEXE  
 CLIENT  
 ERWAN TOULEMONDE & SUSI GORBIEY  
 DRAWING TITLE  
 EXISTING ROOF PLAN

SCALE 1:100@A3	DATE OCT 21	DRAWN AS	CHECK DOK
PROJECT NO. 21027	DWG NO. 012	REVISION P1	