

Dimensions
No dimensions to be scaled from drawings. All dimensions to be checked on site by the main contractor before commencement of any shop drawings or work whatsoever either on his own behalf or for sub-contractors or suppliers.

Discrepancies
Any discrepancies between drawings and or other documents shall be referred to the architects.


Compliance
All appropriate work to comply with the relevant requirements of the Building Regulations. All materials specified on this drawing are to be used strictly in accordance with the manufacturers recommendations, correct code of practice and where relevant British Board of Agrément Certificate.

Copyright
This drawing and design thereon is the copyright of Connect Architecture Ltd and must not be reproduced without written consent.

Rev	Date	Description

1 SITE PLAN - AS PROPOSED

Scale: 1:100

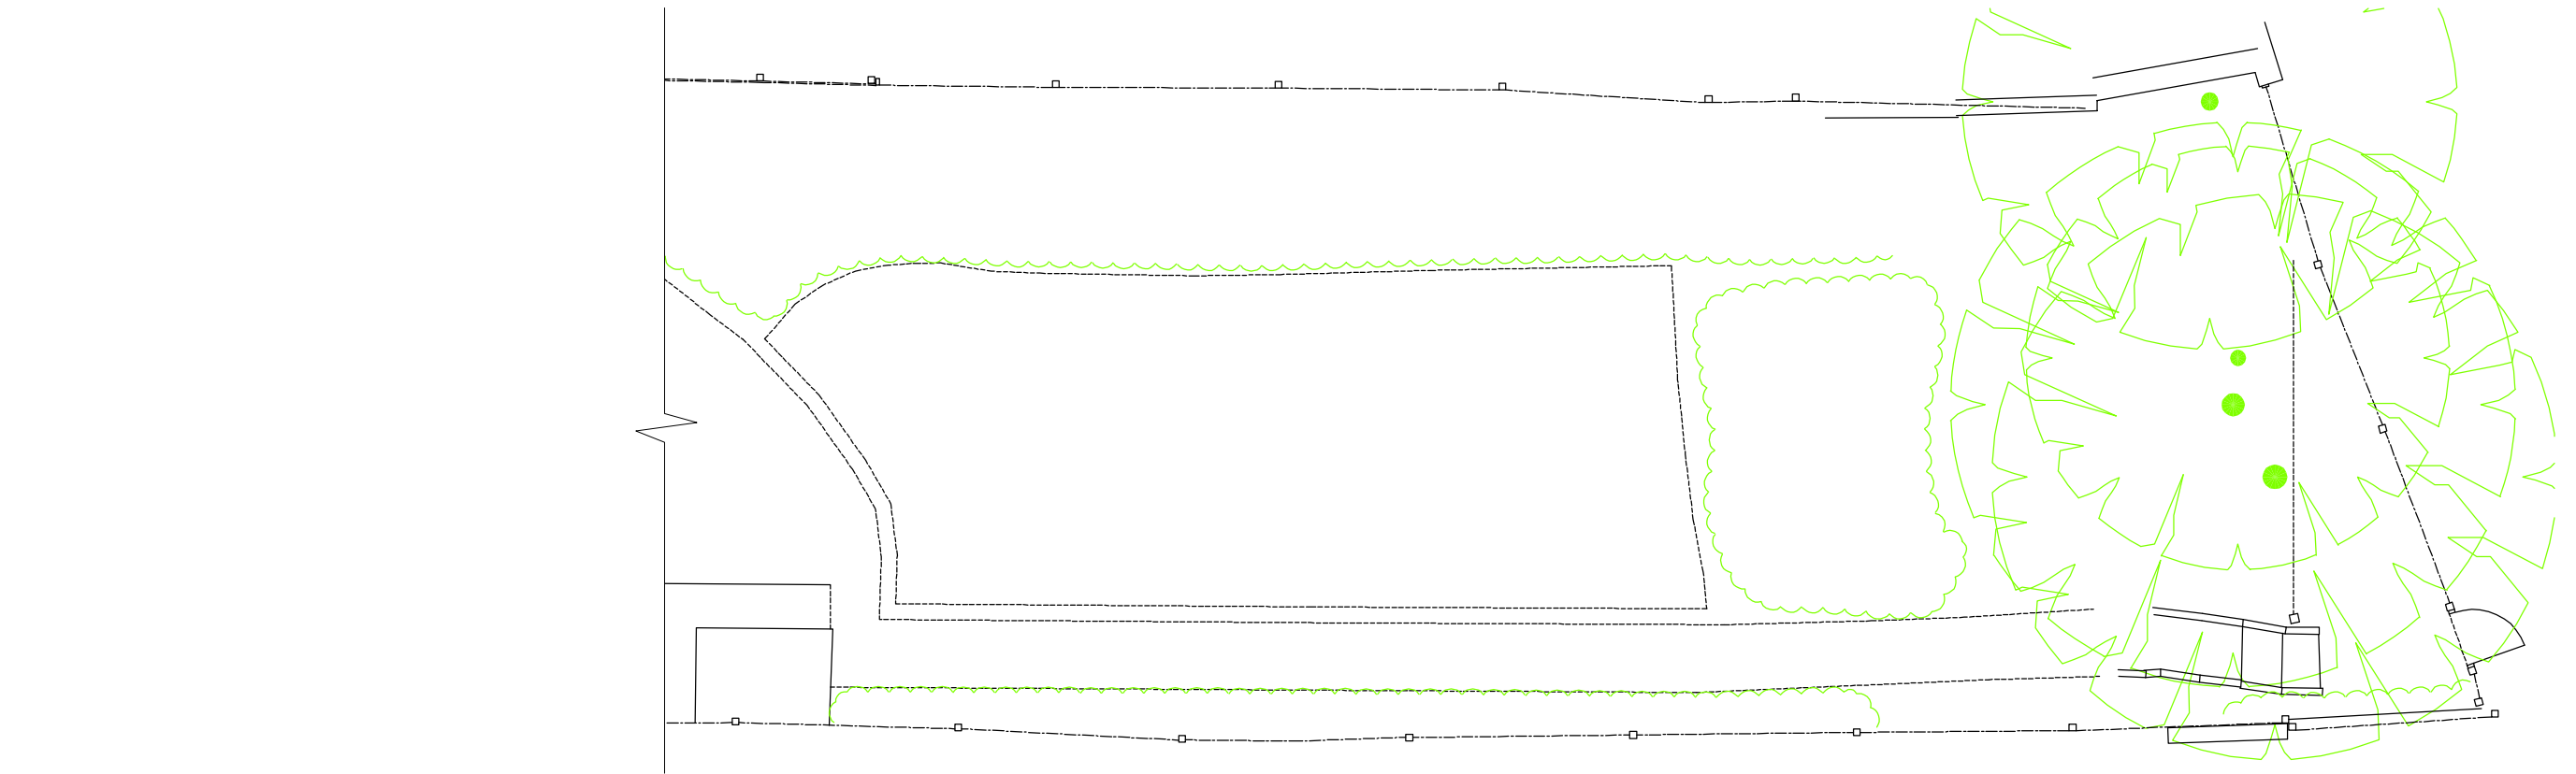



CONNECT ARCHITECTURE

Project:
32 Crediton Hill Basement
London
NW61HP

Client:
Mr. & Mrs. Thurlin

Title:
**SITE PLAN:
AS PROPOSED**

Status:
INFORMATION


Date:	Scale:
11-10-21	1:100 @A3


Job No:	Drawing No:	Rev:
330	PB-001	000

2 SITE PLAN - AS PROPOSED

Scale: 1:100

KEY:
Existing
Proposed
Demolition
Boundary

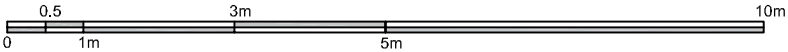

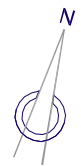


Dimensions
No dimensions to be scaled from drawings. All dimensions to be checked on site by the main contractor before commencement of any shop drawings or work whatsoever either on his own behalf or for sub-contractors or suppliers.

Discrepancies
Any discrepancies between drawings and or other documents shall be referred to the architects.

Compliance
All appropriate work to comply with the relevant requirements of the Building Regulations. All materials specified on this drawing are to be used strictly in accordance with the manufacturers recommendations, correct code of practice and where relevant British Board of Agrément Certificate.

Copyright
This drawing and design thereon is the copyright of Connect Architecture Ltd and must not be reproduced without written consent.


Rev	Date	Description

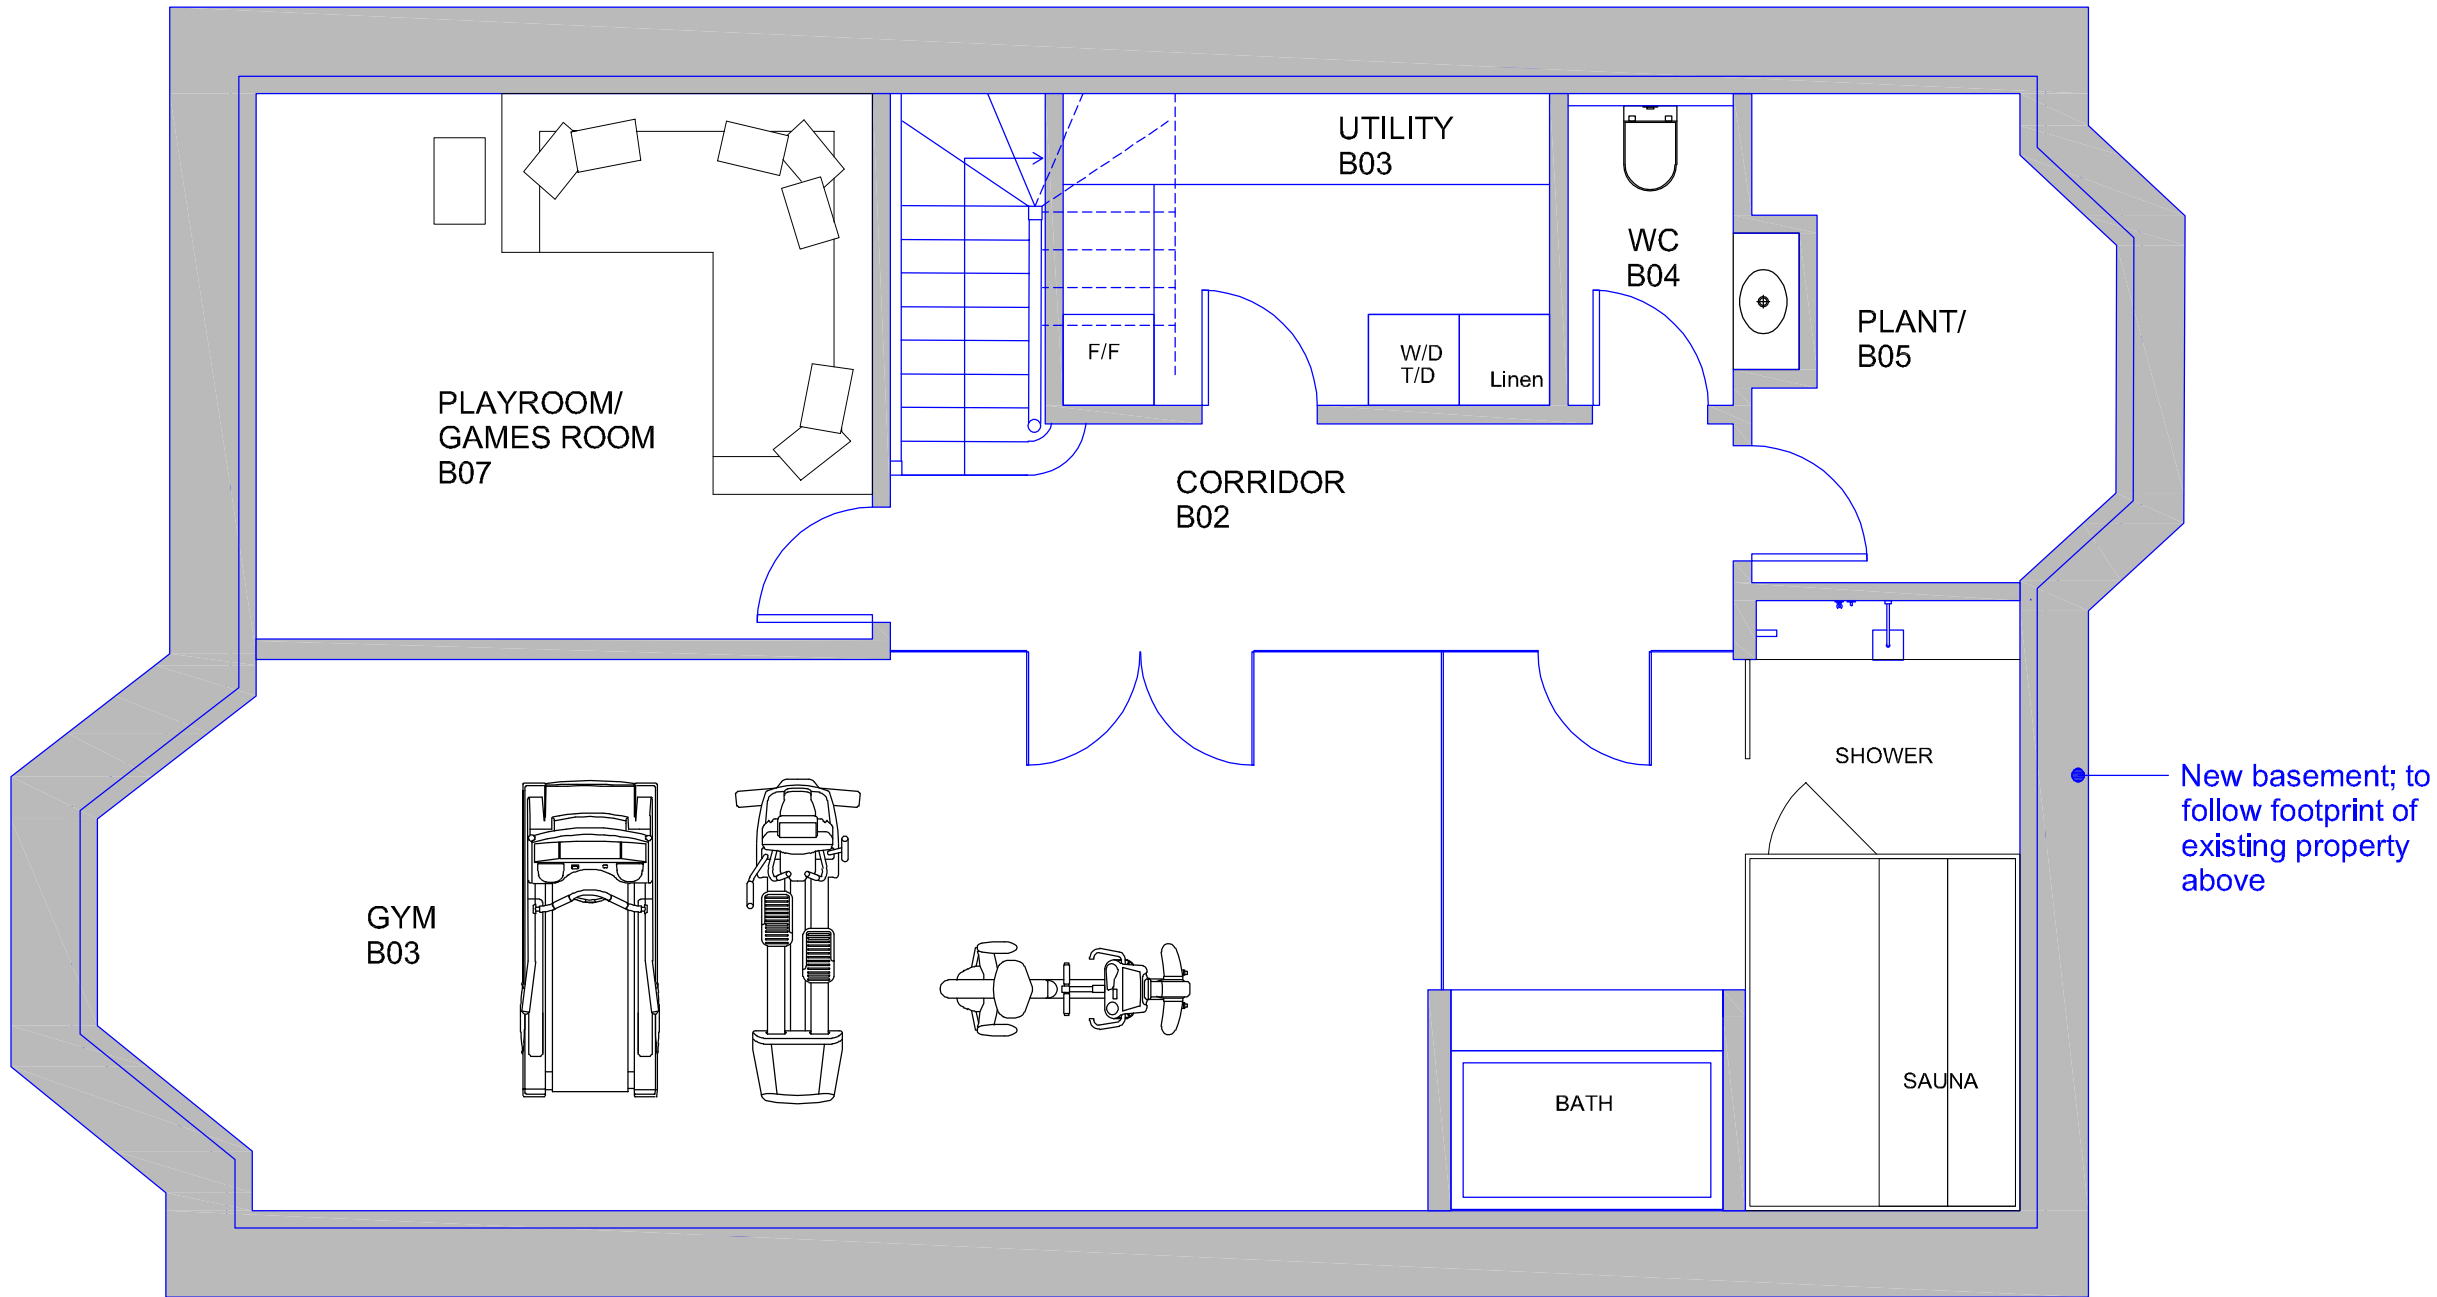

KEY:
Existing
Proposed
Demolition
Boundary



Project: 32 Crediton Hill Basement London NW61HP		
Client: Mr. & Mrs. Thurlin		
Title: BASEMENT FLOOR PLAN: AS PROPOSED		
Status: INFORMATION		
Date: 11-10-21	Scale: 1:50 @A3	
Job No: 330	Drawing No: PB-002	Rev: 000

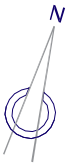


Dimensions
No dimensions to be scaled from drawings. All dimensions to be checked on site by the main contractor before commencement of any shop drawings or work whatsoever either on his own behalf or for sub-contractors or suppliers.

Discrepancies
Any discrepancies between drawings and or other documents shall be referred to the architects.

Compliance
All appropriate work to comply with the relevant requirements of the Building Regulations. All materials specified on this drawing are to be used strictly in accordance with the manufacturers recommendations, correct code of practice and where relevant British Board of Agrément Certificate.

Copyright
This drawing and design thereon is the copyright of Connect Architecture Ltd and must not be reproduced without written consent.

Rev	Date	Description

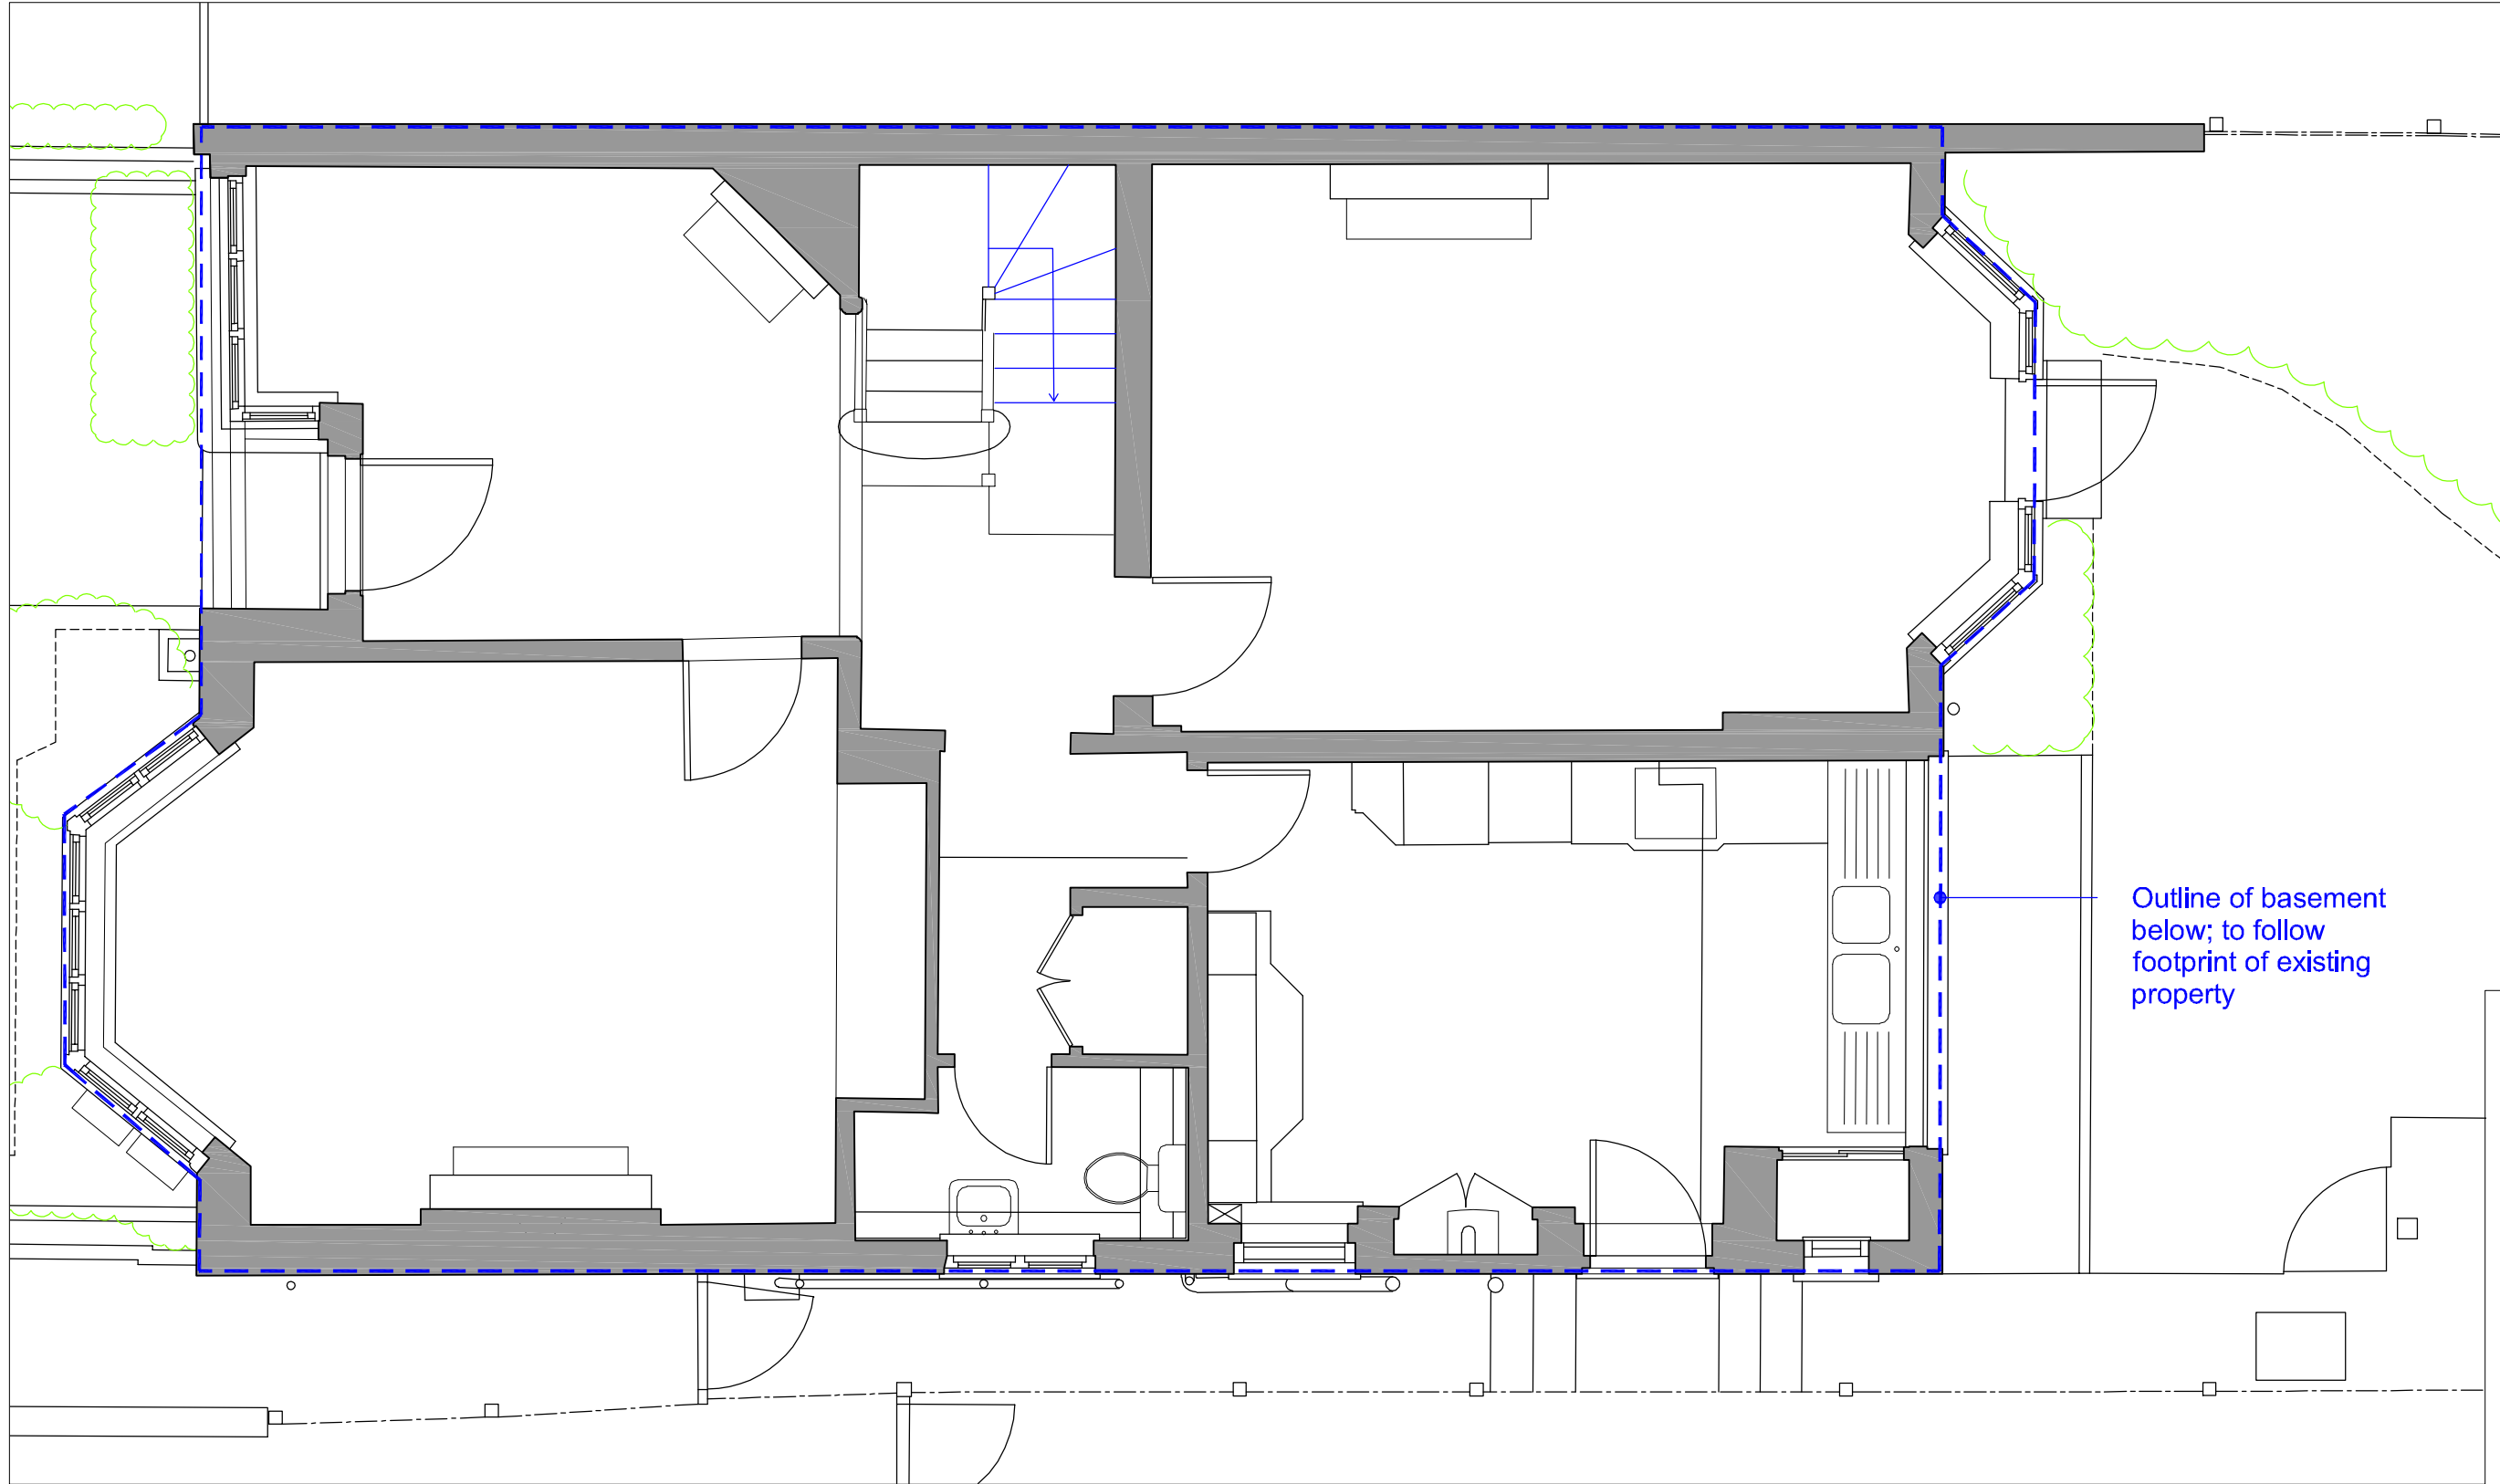

Outline of basement below;
to follow footprint of existing
property



Project: 32 Crediton Hill Basement London NW61HP		
Client: Mr. & Mrs. Thurlin		
Title: GROUND FLOOR PLAN: AS PROPOSED		
Status: INFORMATION		
Date: 11-10-21	Scale: 1:50 @A3	
Job No: 330	Drawing No: PB-003	Rev: 000


KEY:
Existing
Proposed
Demolition
Boundary






2 REAR ELEVATION - AS PROPOSED

Scale: 1:100

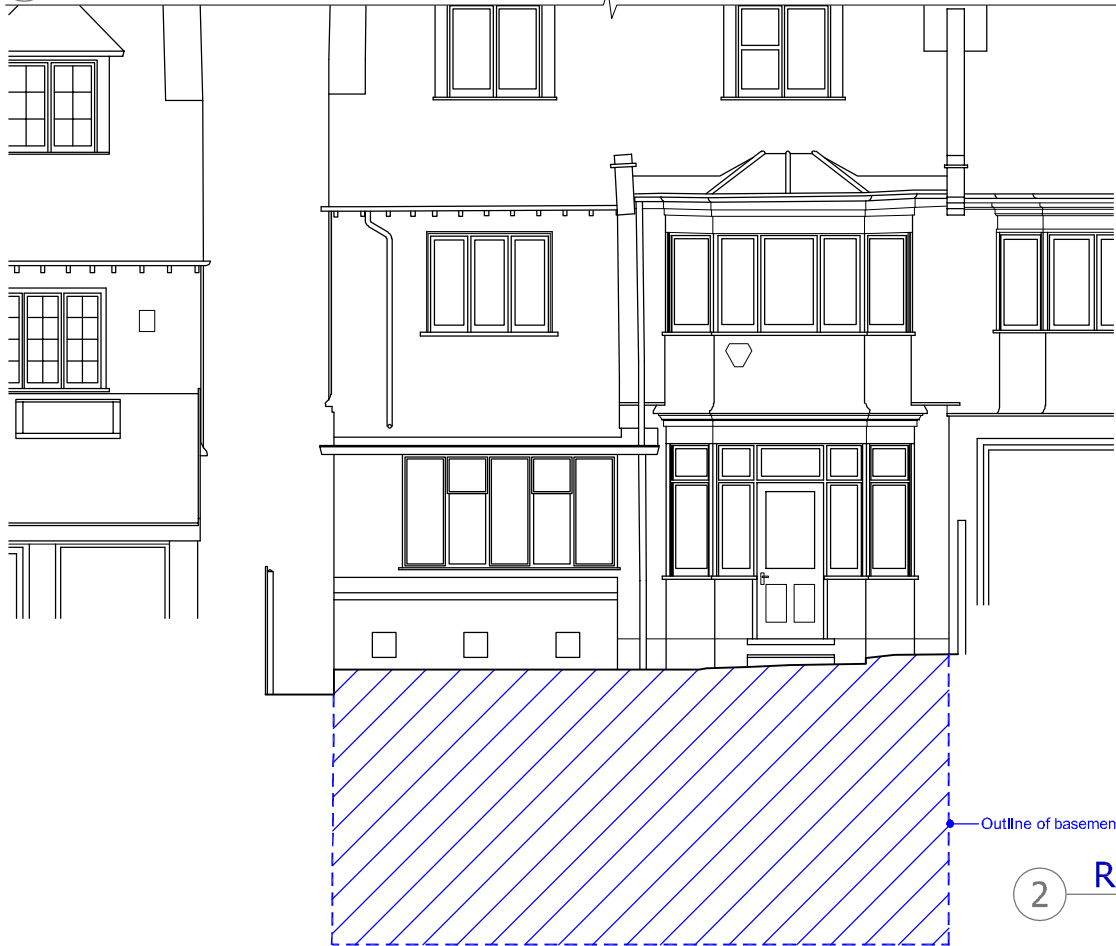

2 REAR ELEVATION - AS PROPOSED

Scale: 1:100

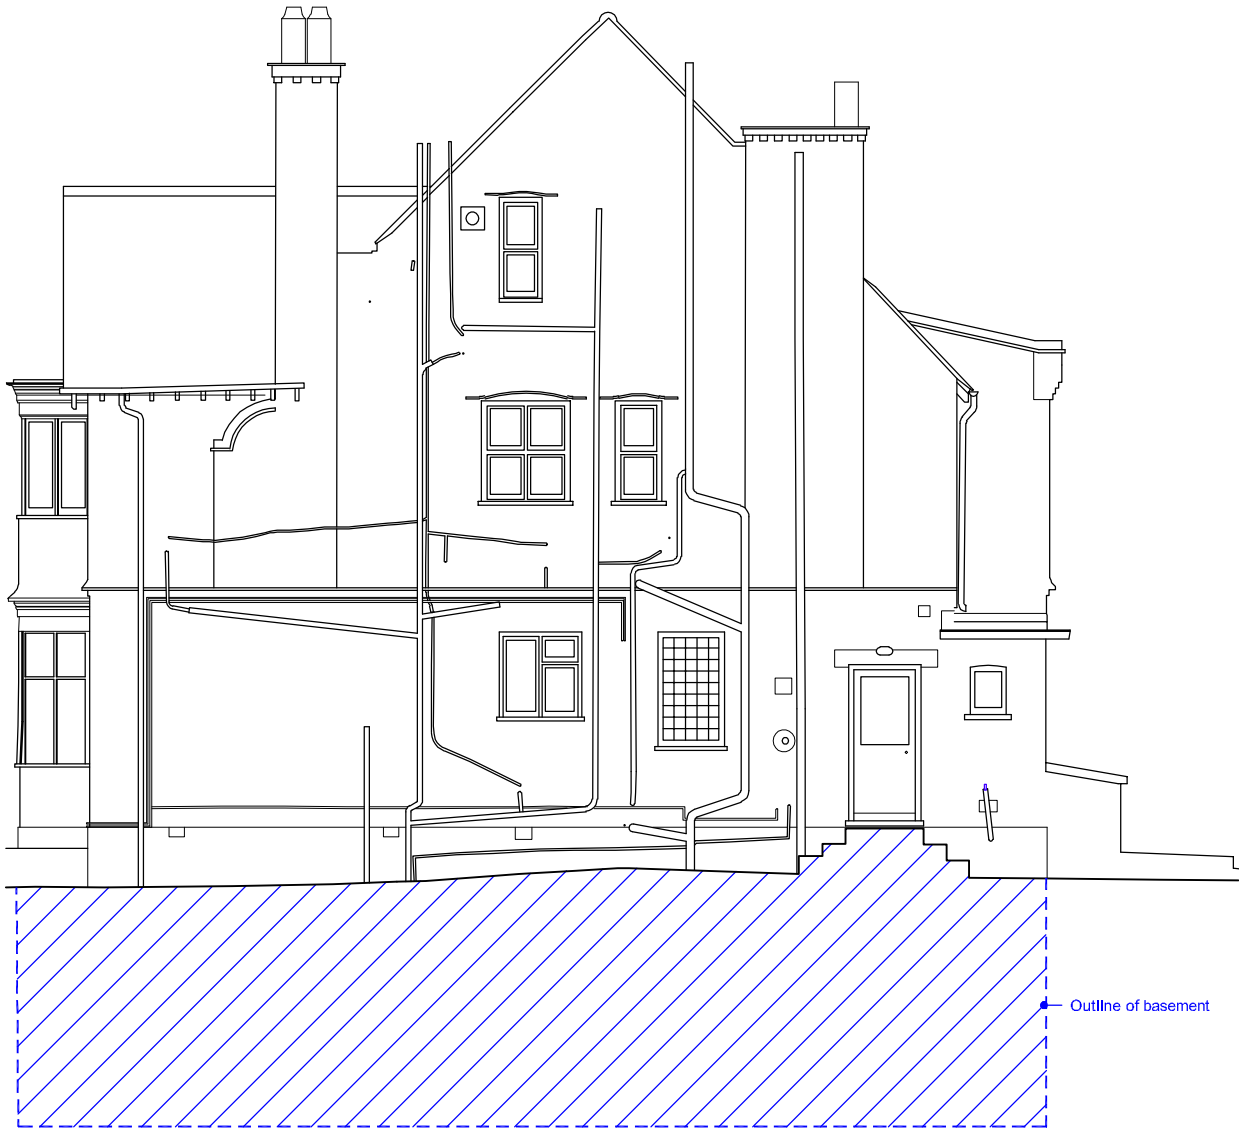

3 SIDE ELEVATION - AS PROPOSED

Scale: 1:100


- KEY:
- Existing
 - Proposed
 - Demolition
 - Boundary




Dimensions		
No dimensions to be scaled from drawings. All dimensions to be checked on site by the main contractor before commencement of any shop drawings or work whatsoever either on his own behalf or for sub-contractors or suppliers.		
Discrepancies		
Any discrepancies between drawings and or other documents shall be referred to the architects.		
Compliance		
All appropriate work to comply with the relevant requirements of the Building Regulations. All materials specified on this drawing are to be used strictly in accordance with the manufacturers recommendations, correct code of practice and where relevant British Board of Agrément Certificate.		
Copyright		
This drawing and design thereon is the copyright of Connect Architecture Ltd and must not be reproduced without written consent.		
Rev	Date	Description



Project:		
32 Crediton Hill Basement London NW61HP		
Client:		
Mr. & Mrs. Thurlin		
Title:		
ELEVATIONS: AS PROPOSED		
Status:		
INFORMATION		
Date:	Scale:	
11-10-21	1:100 @A3	
Job No:	Drawing No:	Rev:
330	PB-004	000

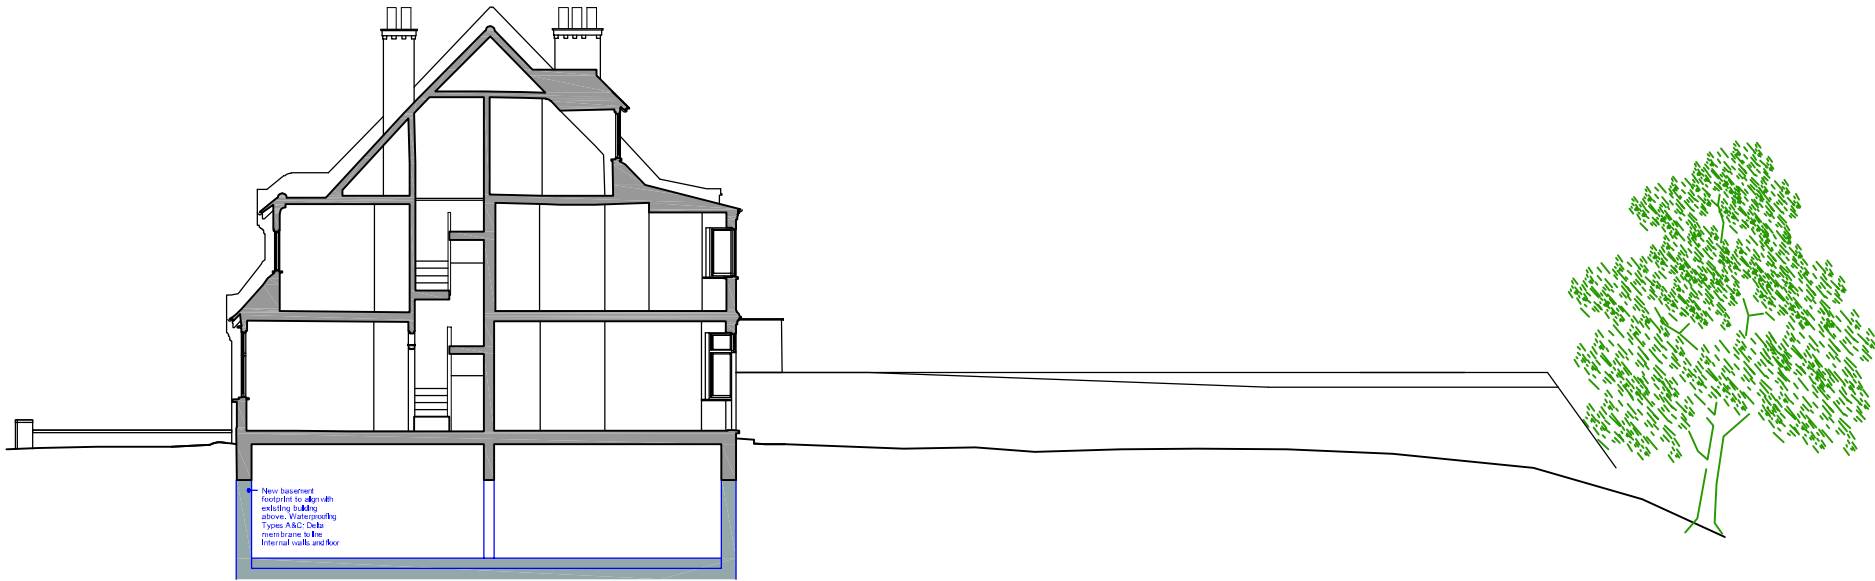


1 SECTION A - AS PROPOSED Scale: 1:200

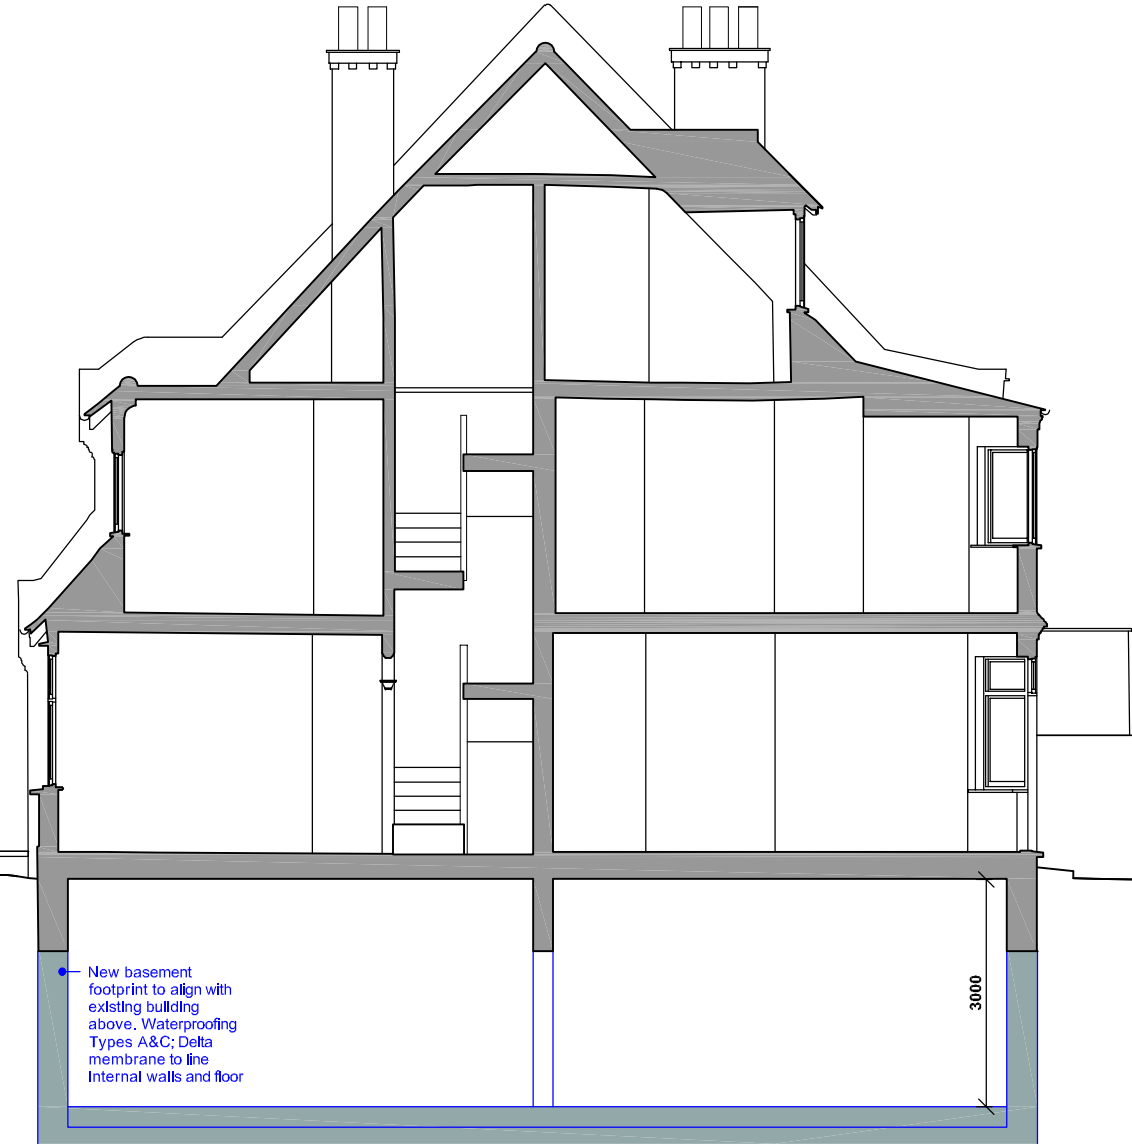

2 SECTION A - AS PROPOSED Scale: 1:100

KEY:
Existing
Proposed
Demolition
Boundary

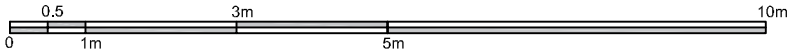

Dimensions
No dimensions to be scaled from drawings. All dimensions to be checked on site by the main contractor before commencement of any shop drawings or work whatsoever either on his own behalf or for sub-contractors or suppliers.

Discrepancies
Any discrepancies between drawings and or other documents shall be referred to the architects.


Compliance
All appropriate work to comply with the relevant requirements of the Building Regulations. All materials specified on this drawing are to be used strictly in accordance with the manufacturers recommendations, correct code of practice and where relevant British Board of Agrément Certificate.

Copyright
This drawing and design thereon is the copyright of Connect Architecture Ltd and must not be reproduced without written consent.

Rev	Date	Description



Project: 32 Crediton Hill Basement London NW61HP		
Client: Mr. & Mrs. Thurlin		
Title: SECTION A: AS PROPOSED		
Status: INFORMATION		
Date: 11-10-21	Scale: 1:100, 1:200 @A3	
Job No: 330	Drawing No: PB-005	Rev: 000

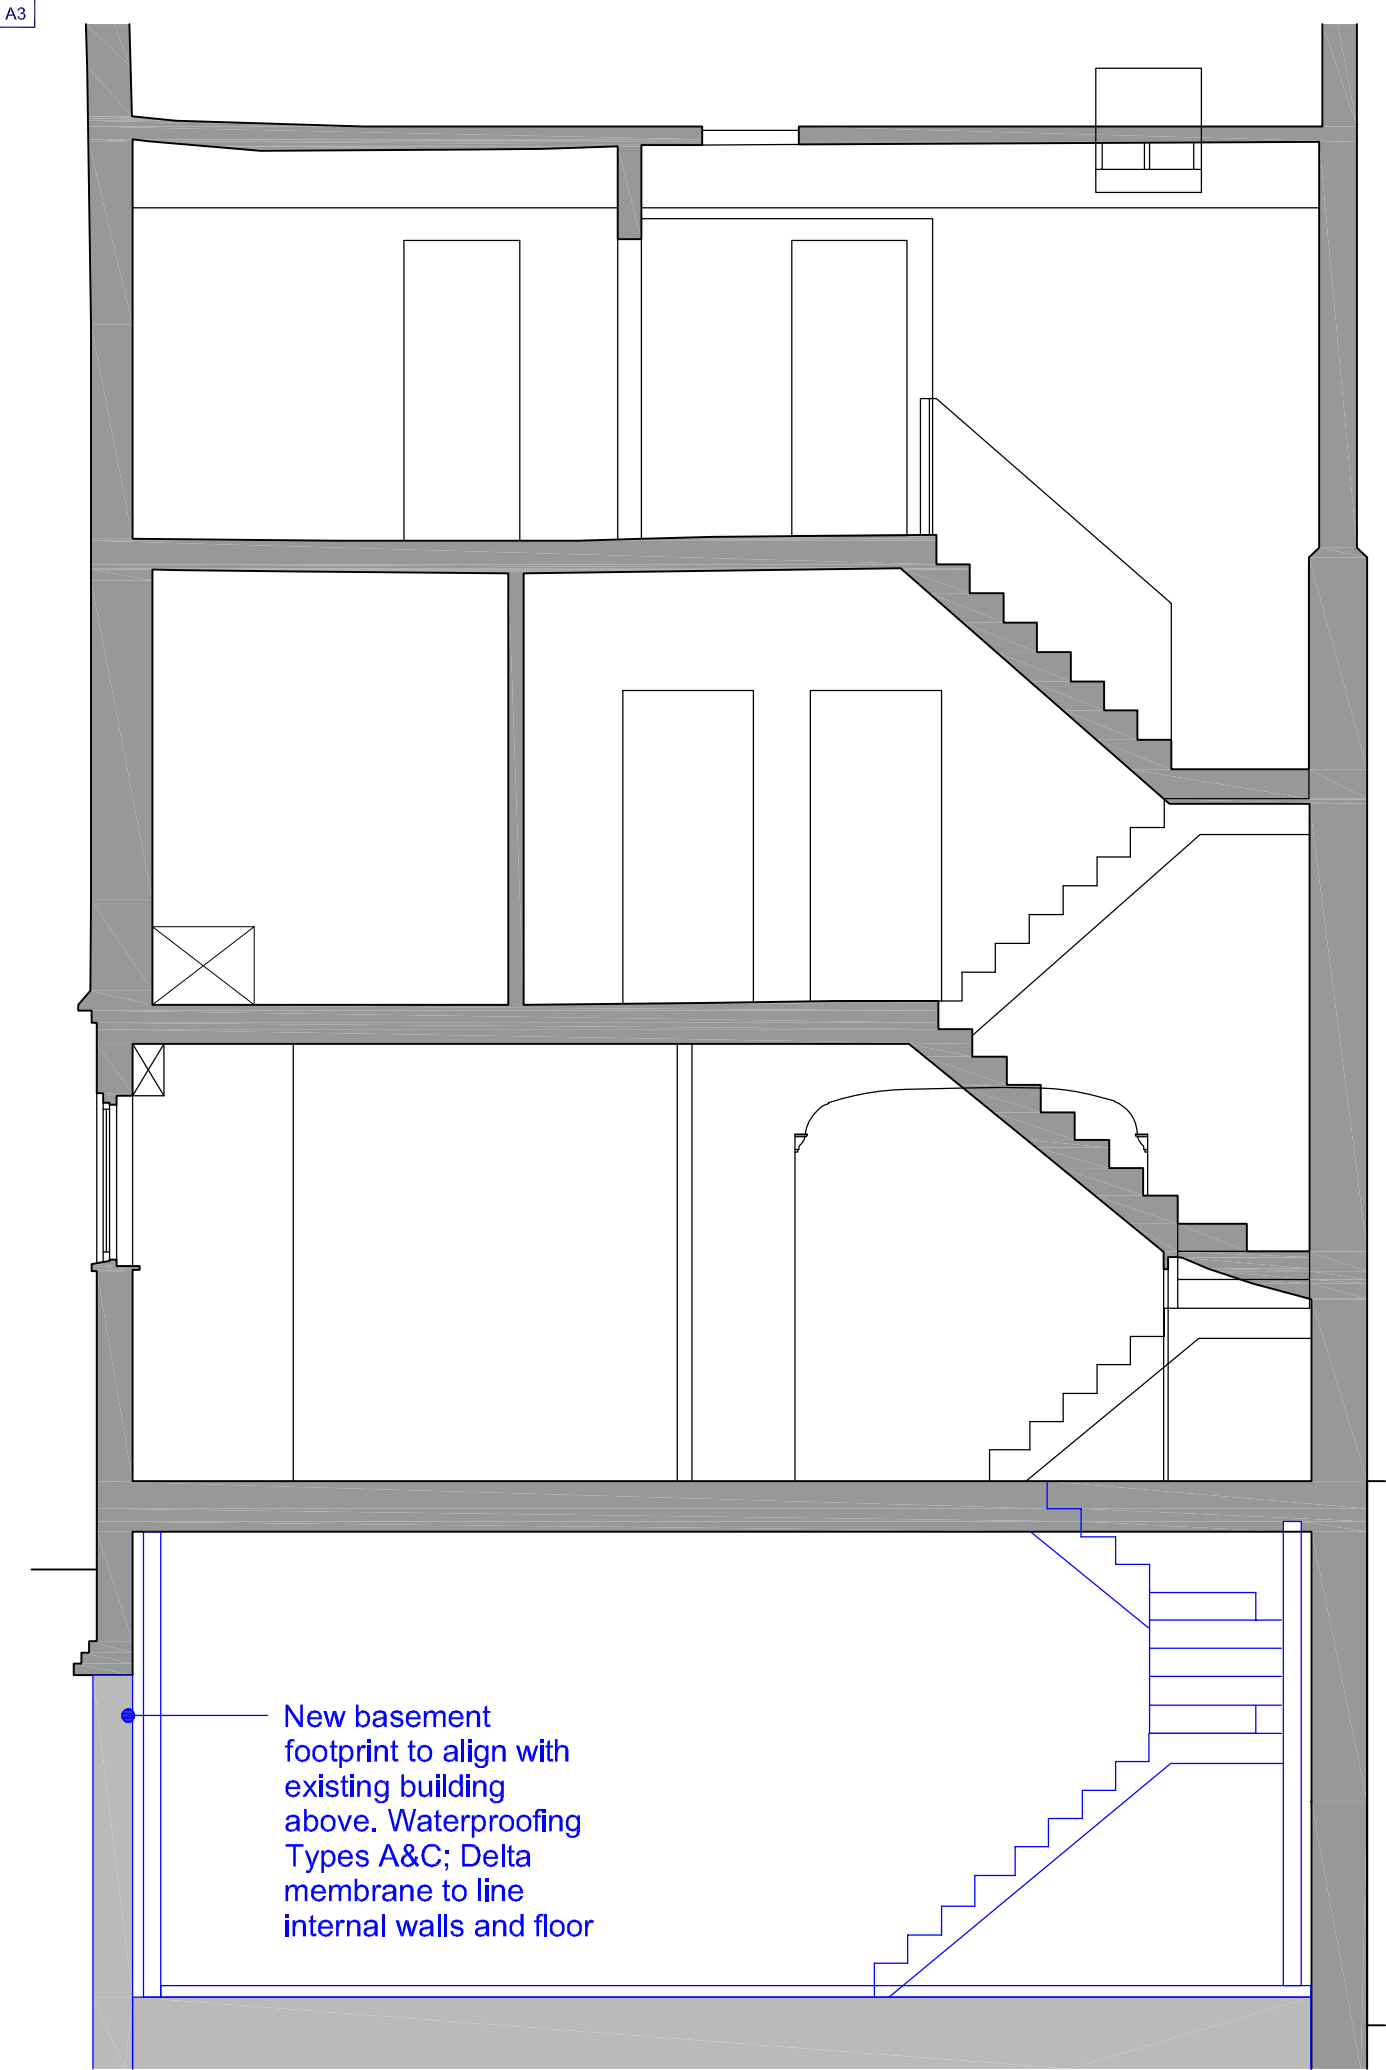

2

SECTION B - AS PROPOSED

Scale: 1:50



3

SECTION C - AS PROPOSED

Scale: 1:50

Dimensions
No dimensions to be scaled from drawings. All dimensions to be checked on site by the main contractor before commencement of any shop drawings or work whatsoever either on his own behalf or for sub-contractors or suppliers.

Discrepancies
Any discrepancies between drawings and or other documents shall be referred to the architects.

Compliance
All appropriate work to comply with the relevant requirements of the Building Regulations. All materials specified on this drawing are to be used strictly in accordance with the manufacturers recommendations, correct code of practice and where relevant British Board of Agrément Certificate.

Copyright
This drawing and design thereon is the copyright of Connect Architecture Ltd and must not be reproduced without written consent.

Rev	Date	Description



Project: 32 Crediton Hill Basement London NW61HP		
Client: Mr. & Mrs. Thurlin		
Title: SECTIONS B-C: AS PROPOSED		
Status: INFORMATION		
Date: 11-10-21	Scale: 1:50 @A3	
Job No: 330	Drawing No: PB-006	Rev: 000