

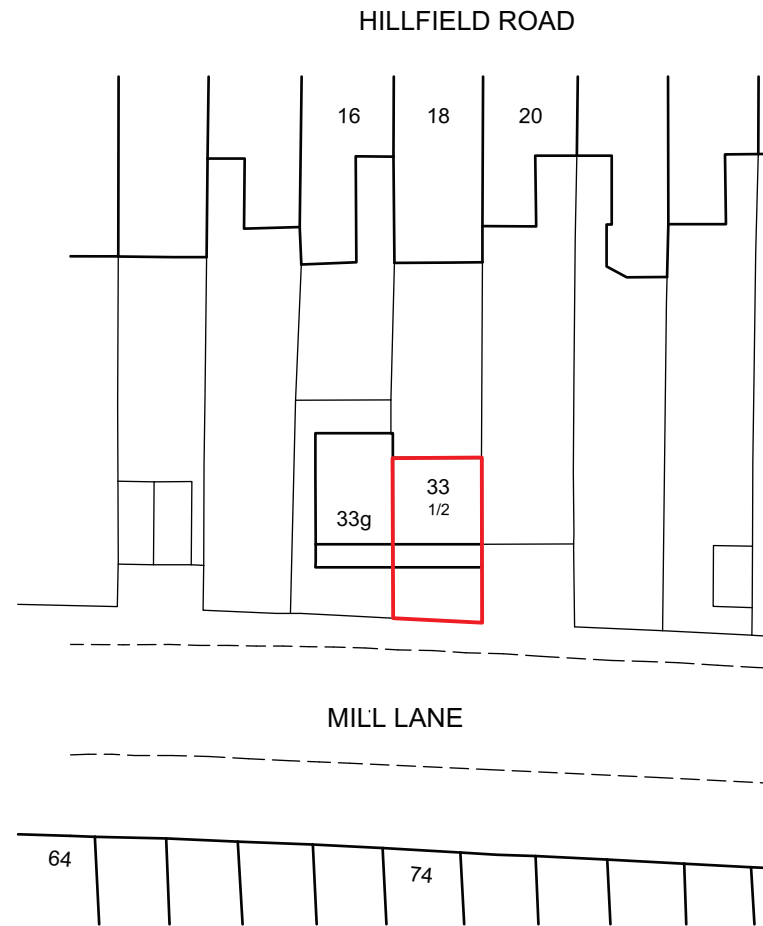



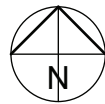


Ordnance Survey (c) Crown Copyright 2021. All rights reserved. Licence number 100022432

LOCATION PLAN scale 1:1250

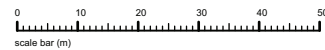

BLOCK PLAN scale 1:500

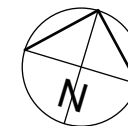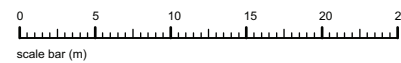


client: Moyo Osanyintuyi

project: 33(1/2) Mill Lane
London
NW6 1NZ



scale: 1:100 @ A3
date: Sept 2021
drawn: MW


drawing title: Premises as Existing
drawing no: 21-021-01 (sheet 1 of 3)

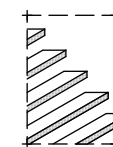


the basement
design studio


Suite 17, Maple Court, Grove Park, White Waltham. SL6 3LW
tel: 01628 826066 www.basementdesignstudio.co.uk

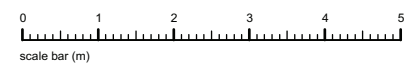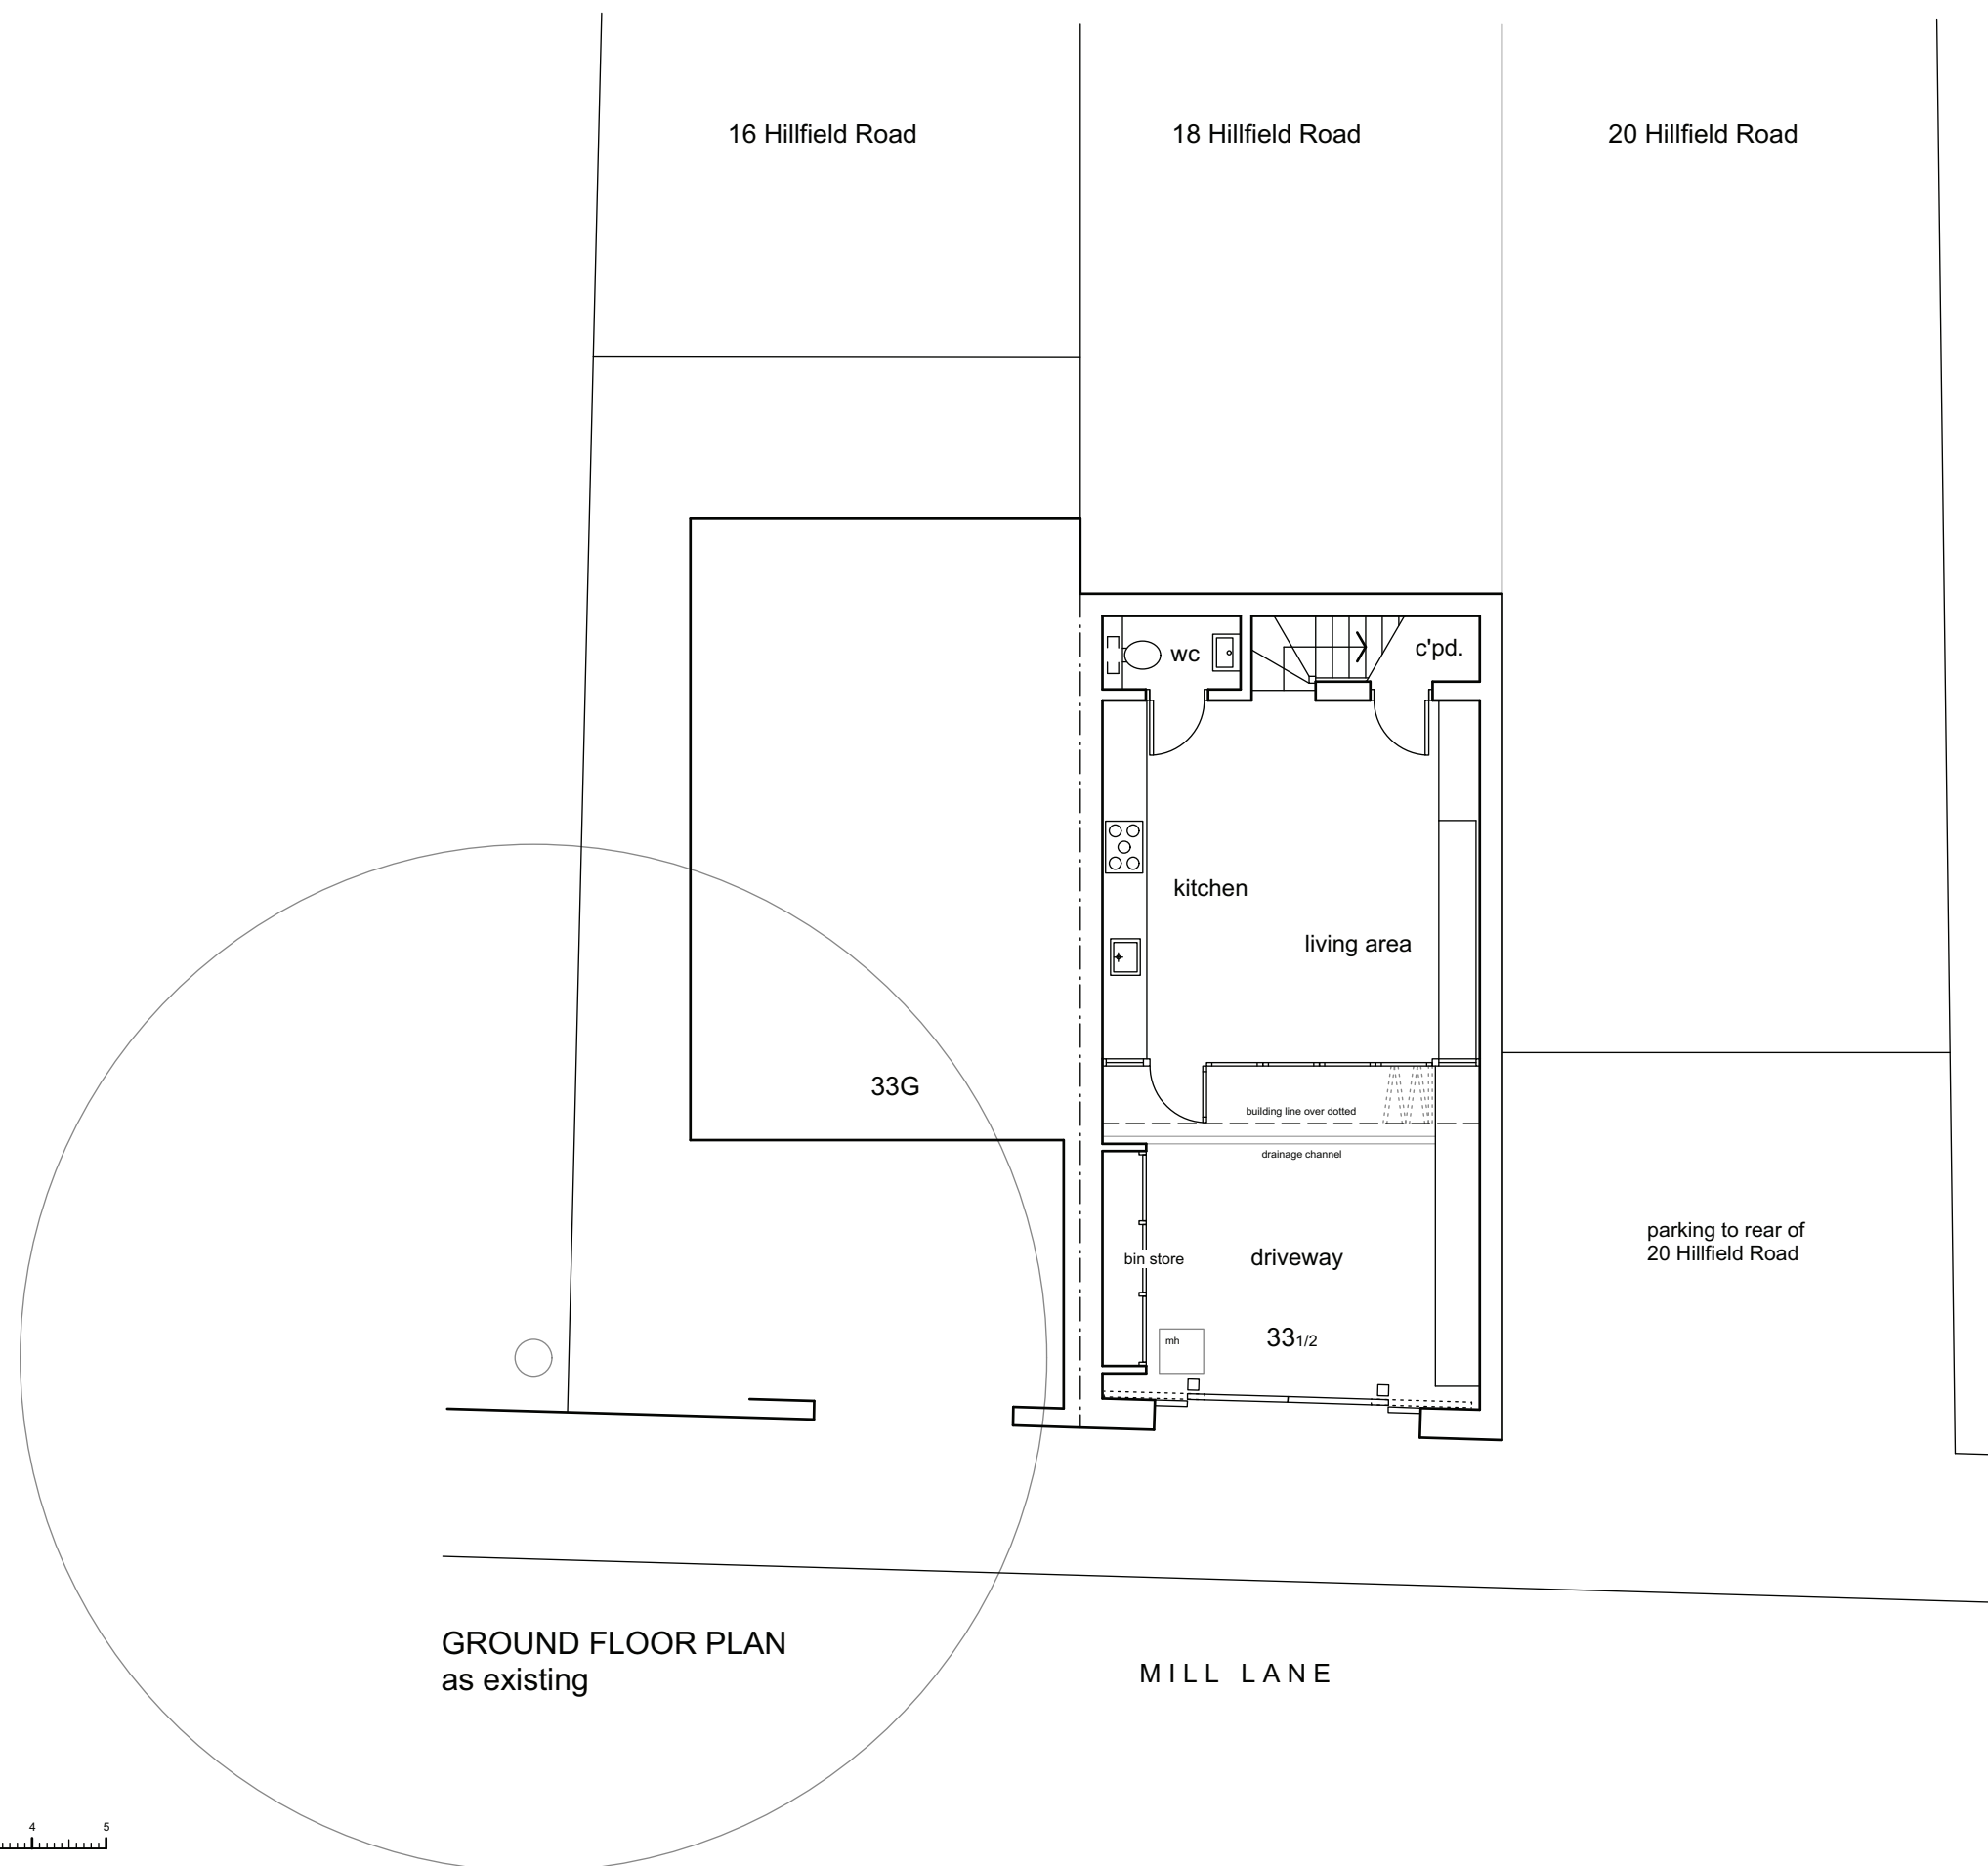

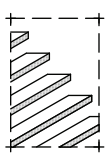
| | | | | |
|--|---|---|---|---|
| <p>client: Moyo Osanyintuyi</p> | <p>project: 33(1/2) Mill Lane London NW6 1NZ</p> | <p>scale: 1:100 @ A3 date: Sept 2021 drawn: MW</p> | <p>drawing title: Premises as Existing drawing no: 21-021-01 (sheet 2 of 3)</p> |  <p>the basement design studio Suite 17, Maple Court, Grove Park, White Waltham. SL6 3LW tel: 01628 826066 www.basementdesignstudio.co.uk</p> |
|--|---|---|---|---|

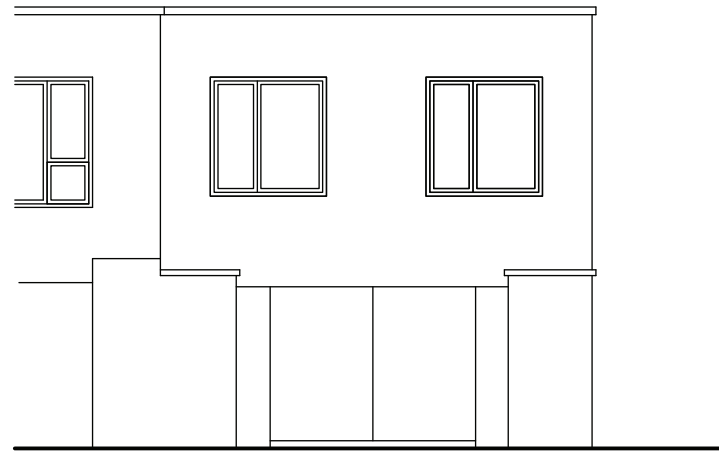


STREET ELEVATION (from mill lane)

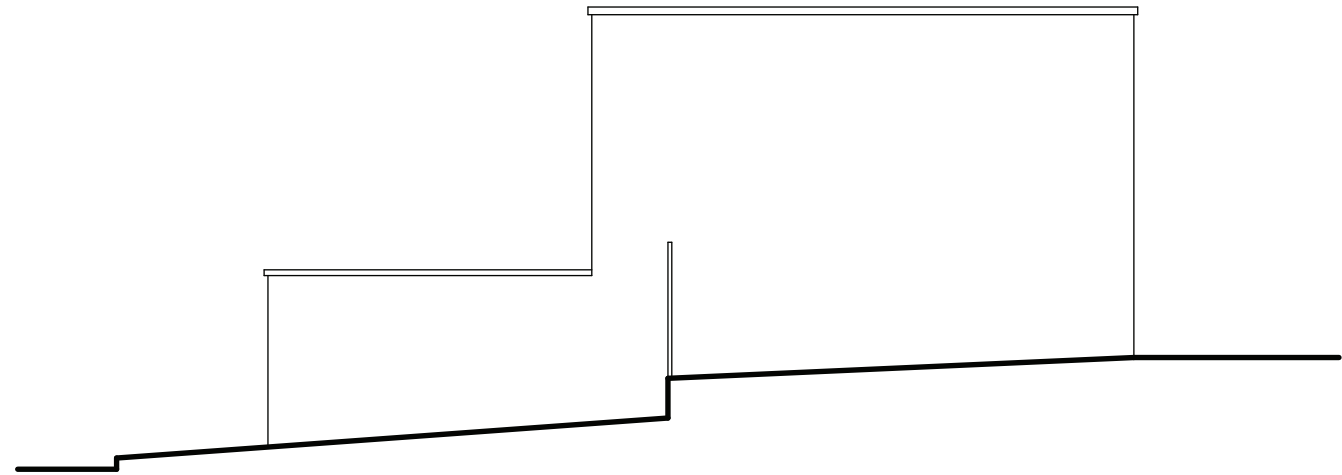


SIDE ELEVATION

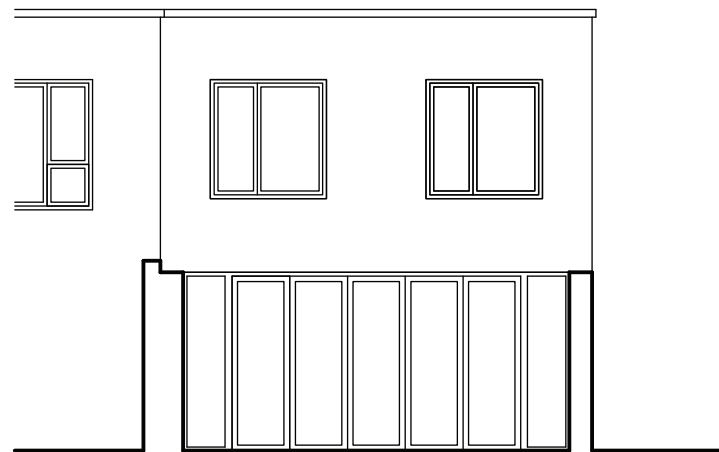


FRONT ELEVATION (from driveway)

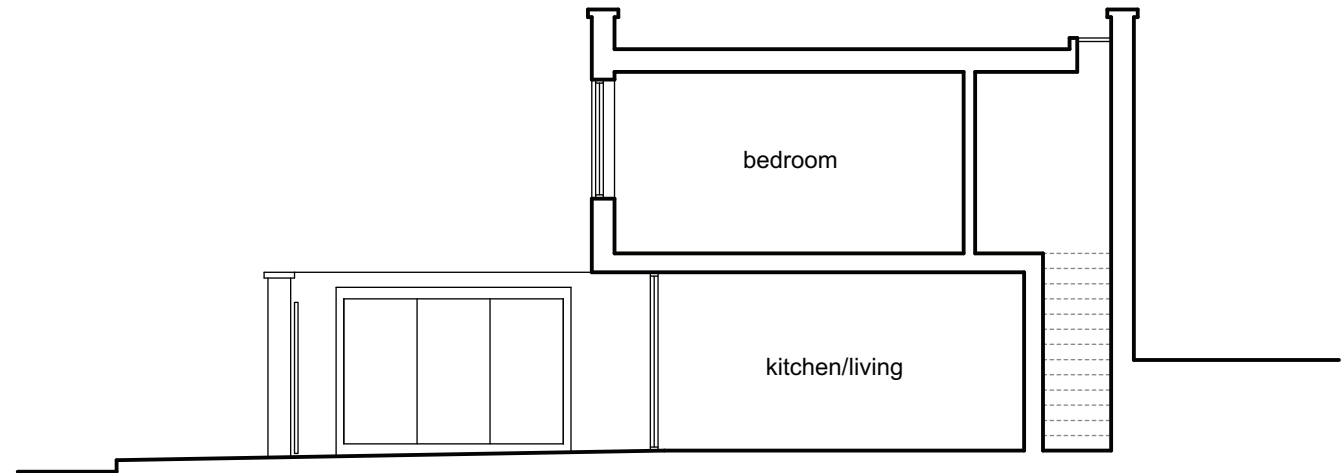

TYPICAL SECTION

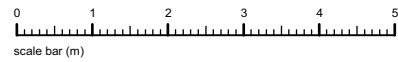
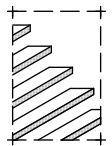
| | | | | |
|--|---|---|---|---|
| <p>client: Moyo Osanyintuyi</p> | <p>project: 33(1/2) Mill Lane London NW6 1NZ</p> | <p>scale: 1:100 @ A3 date: Sept 2021 drawn: MW</p> | <p>drawing title: Premises as Existing drawing no: 21-021-01 (sheet 3 of 3)</p> |  <p>the basement design studio Suite 17, Maple Court, Grove Park, White Waltham. SL6 3LW tel: 01628 826066 www.basementdesignstudio.co.uk</p> |
|--|---|---|---|---|