

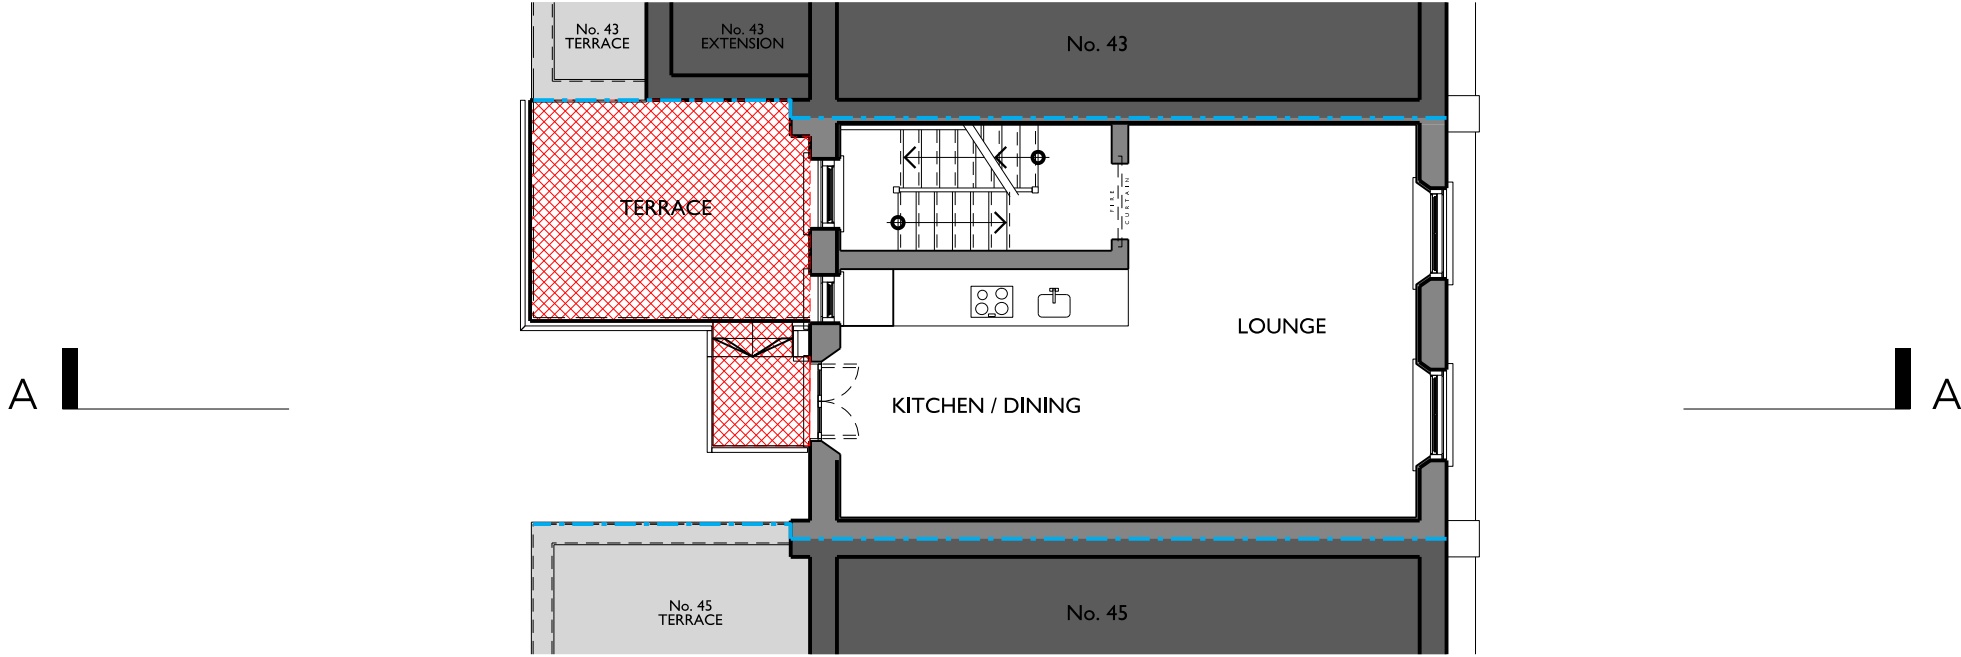


Client:
PRIVATE CLIENT

Revisions:		
P1	23.09.21	First Issue
P2	18.11.21	PLANNING APPLICATION
P3	24.11.21	PLANNING APPLICATION

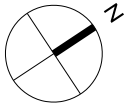

Existing First Floor Plan

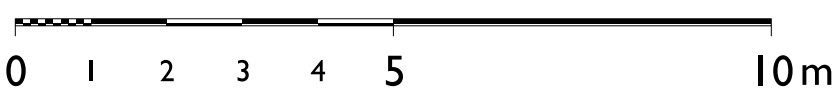

EXISTING TERRACE & STAIR GANTRY
DEMOLISHED AS INDICATED IN RED HATCH



Project:
44 CHALCOT ROAD
LONDON, NW1 8LS

Drawing Title:
**Existing First Floor
GENERAL ARRANGEMENT PLAN**

Project No: 21016	Status: PRELIMINARY	Revision: 001-1 P3
-----------------------------	-------------------------------	------------------------------

Scale:
1:100 @ A3

This drawing must not be scaled for construction.