
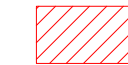
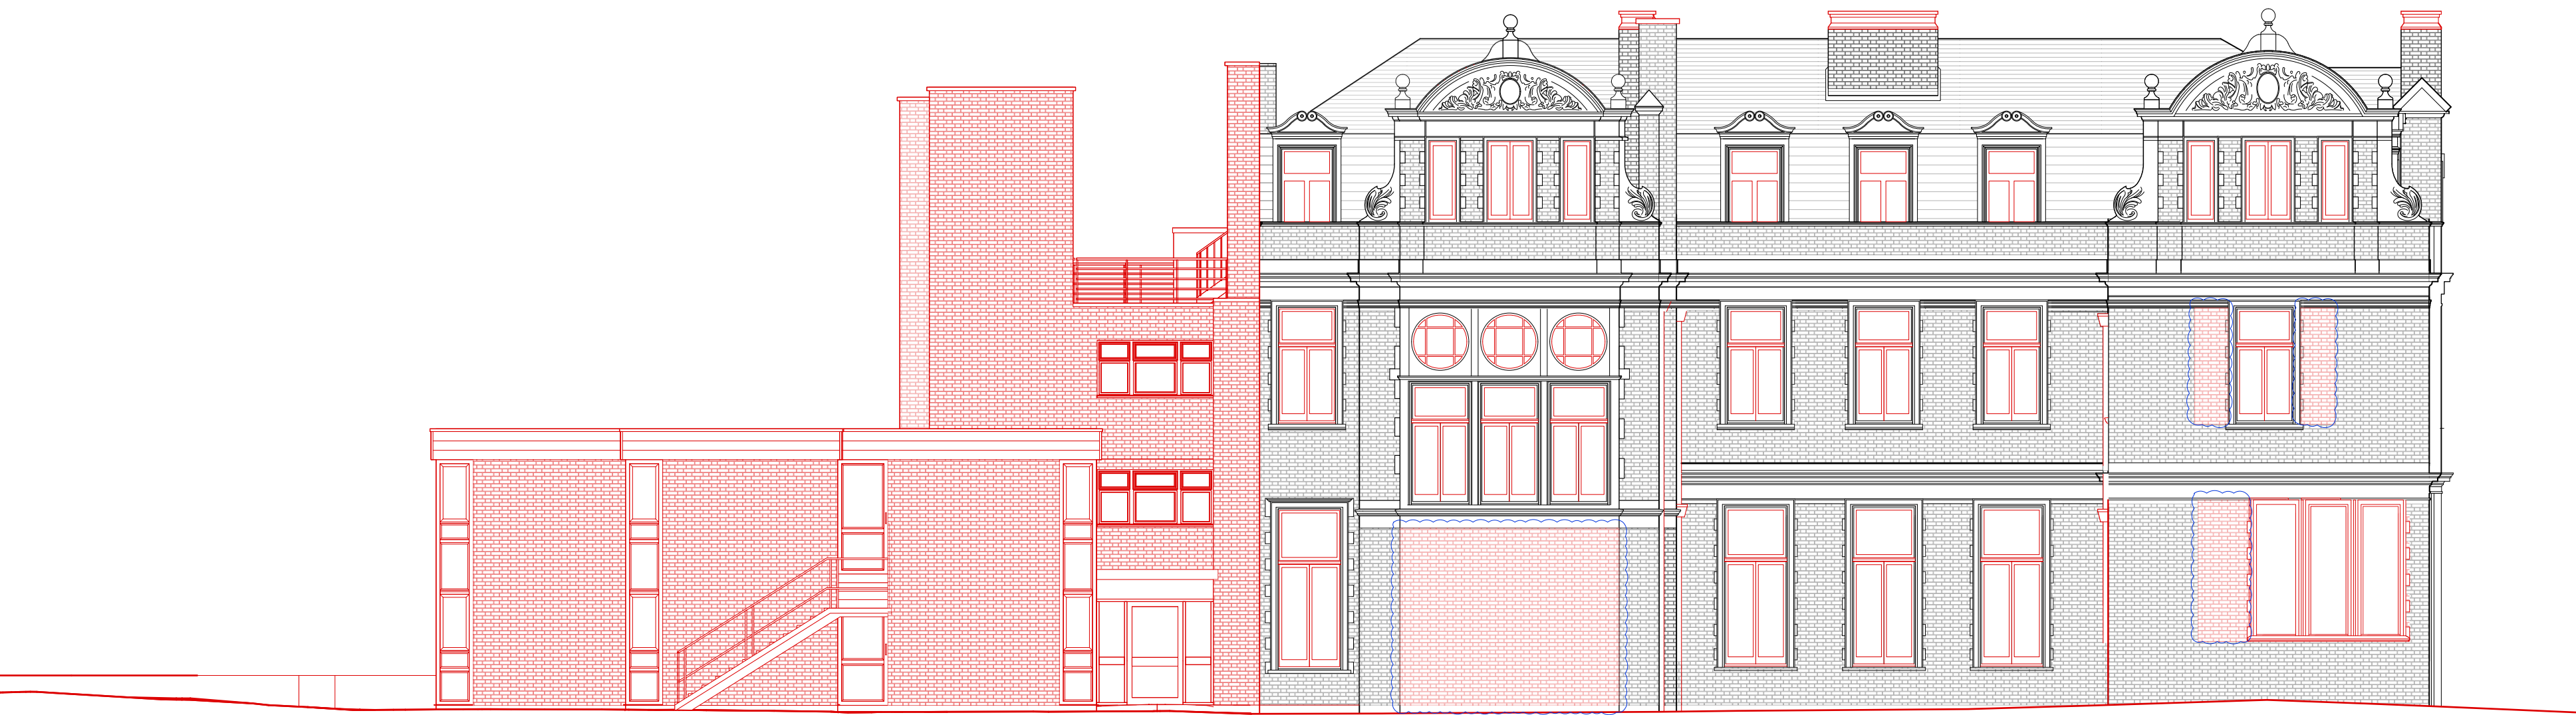
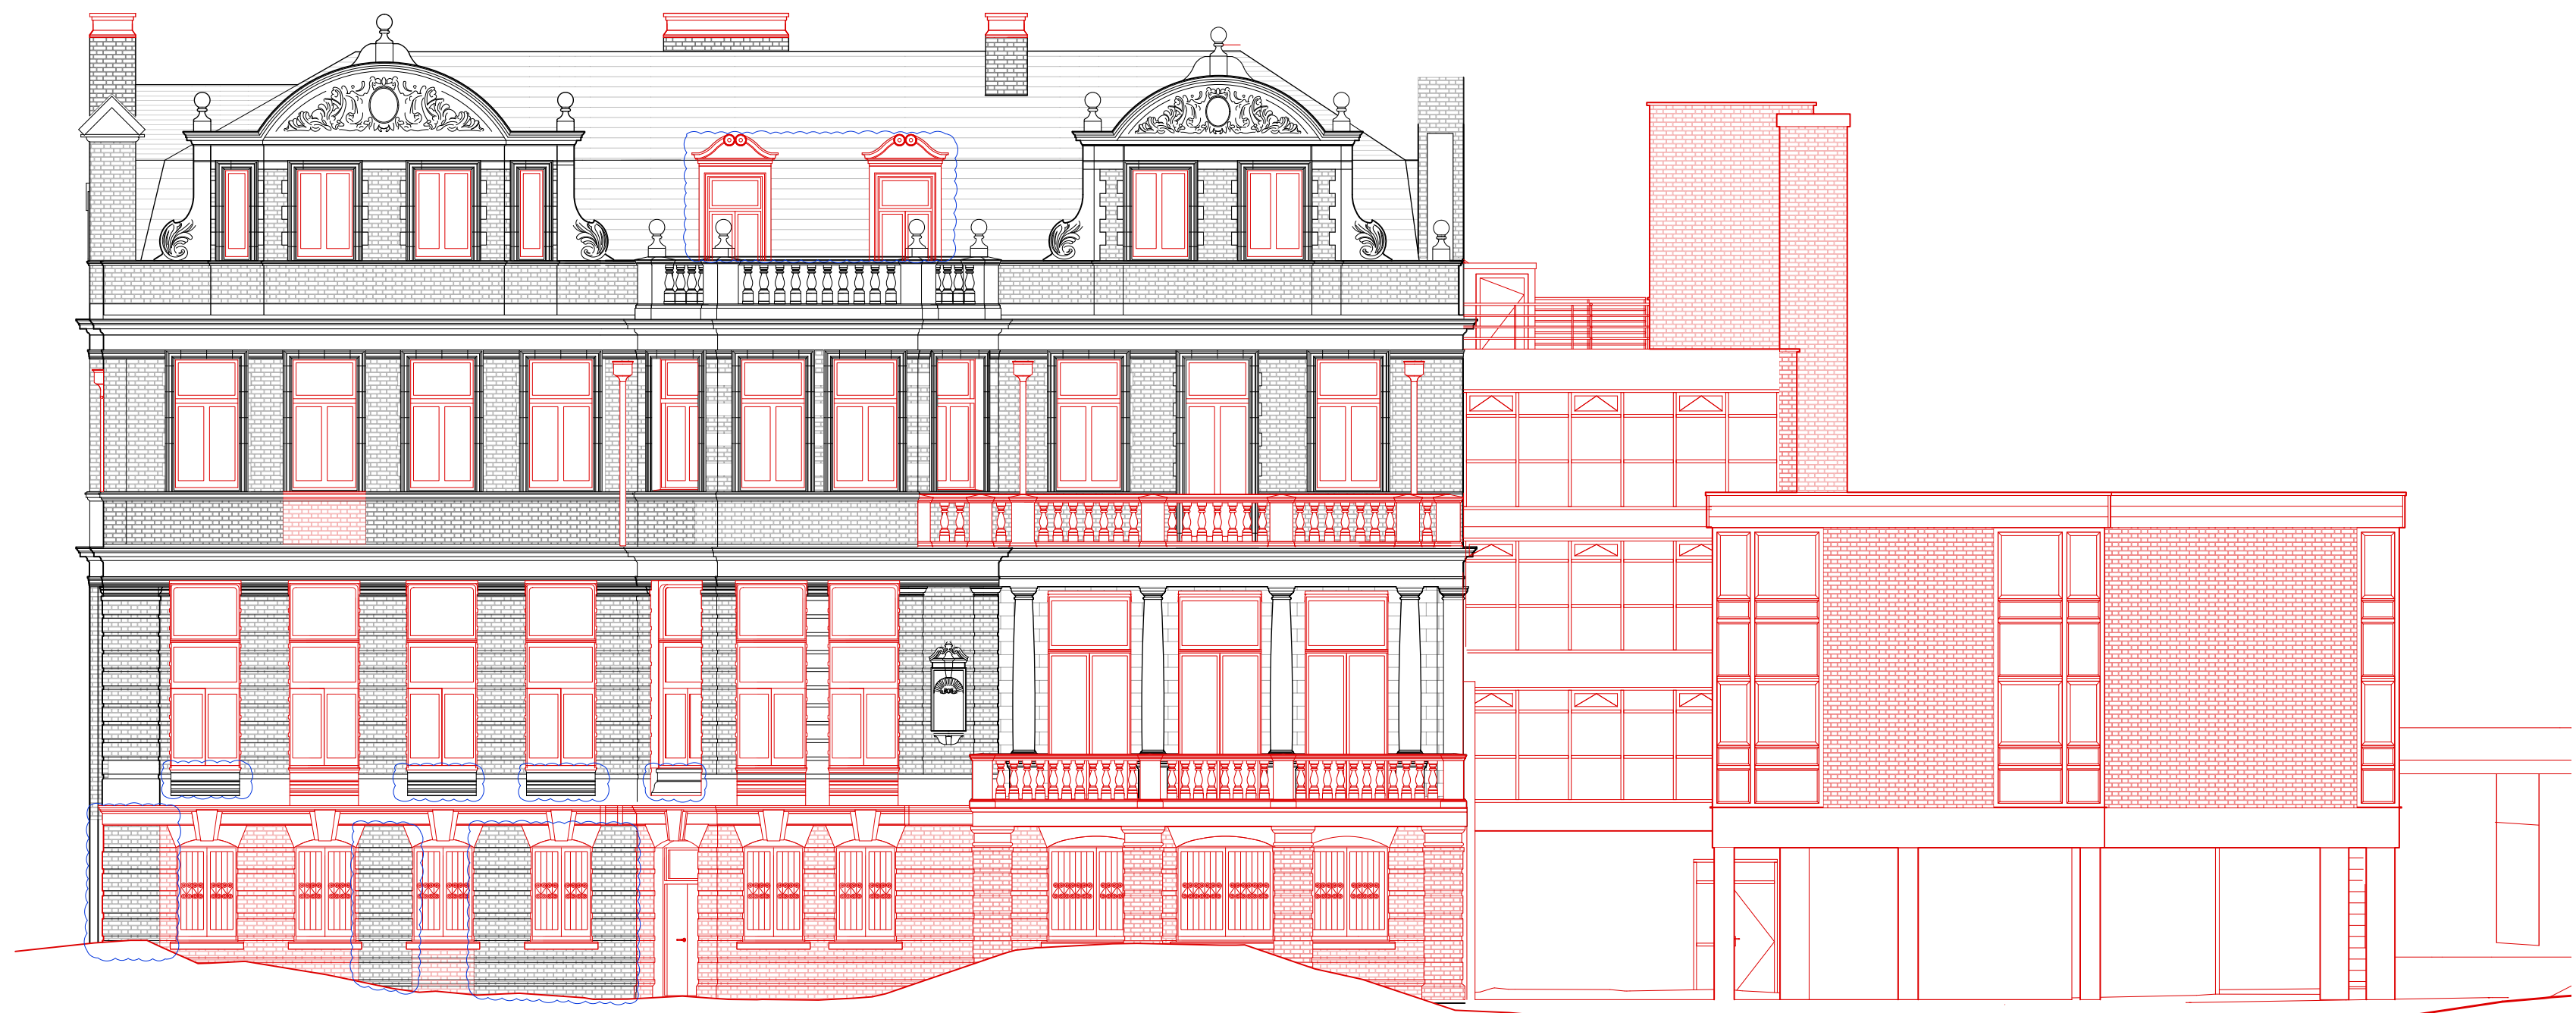



KEY:
 EXISTING ELEMENT TO BE RETAINED
 EXISTING ELEMENT TO BE REMOVED
ALL ITEMS INDICATED FOR DEMOLITION TO BE AS PER
STRUCTURAL ENGINEER'S DIRECTION FOR TEMPORARY
WORKS & SUBJECT TO CONTRACTOR'S RISK ASSESSMENT.



1 EAST ELEVATION
PL-15 P01Scale: 1:100



2 DEMOLITION SOUTH - WEST ELEVATION
PL-15 P01Scale: 1:100

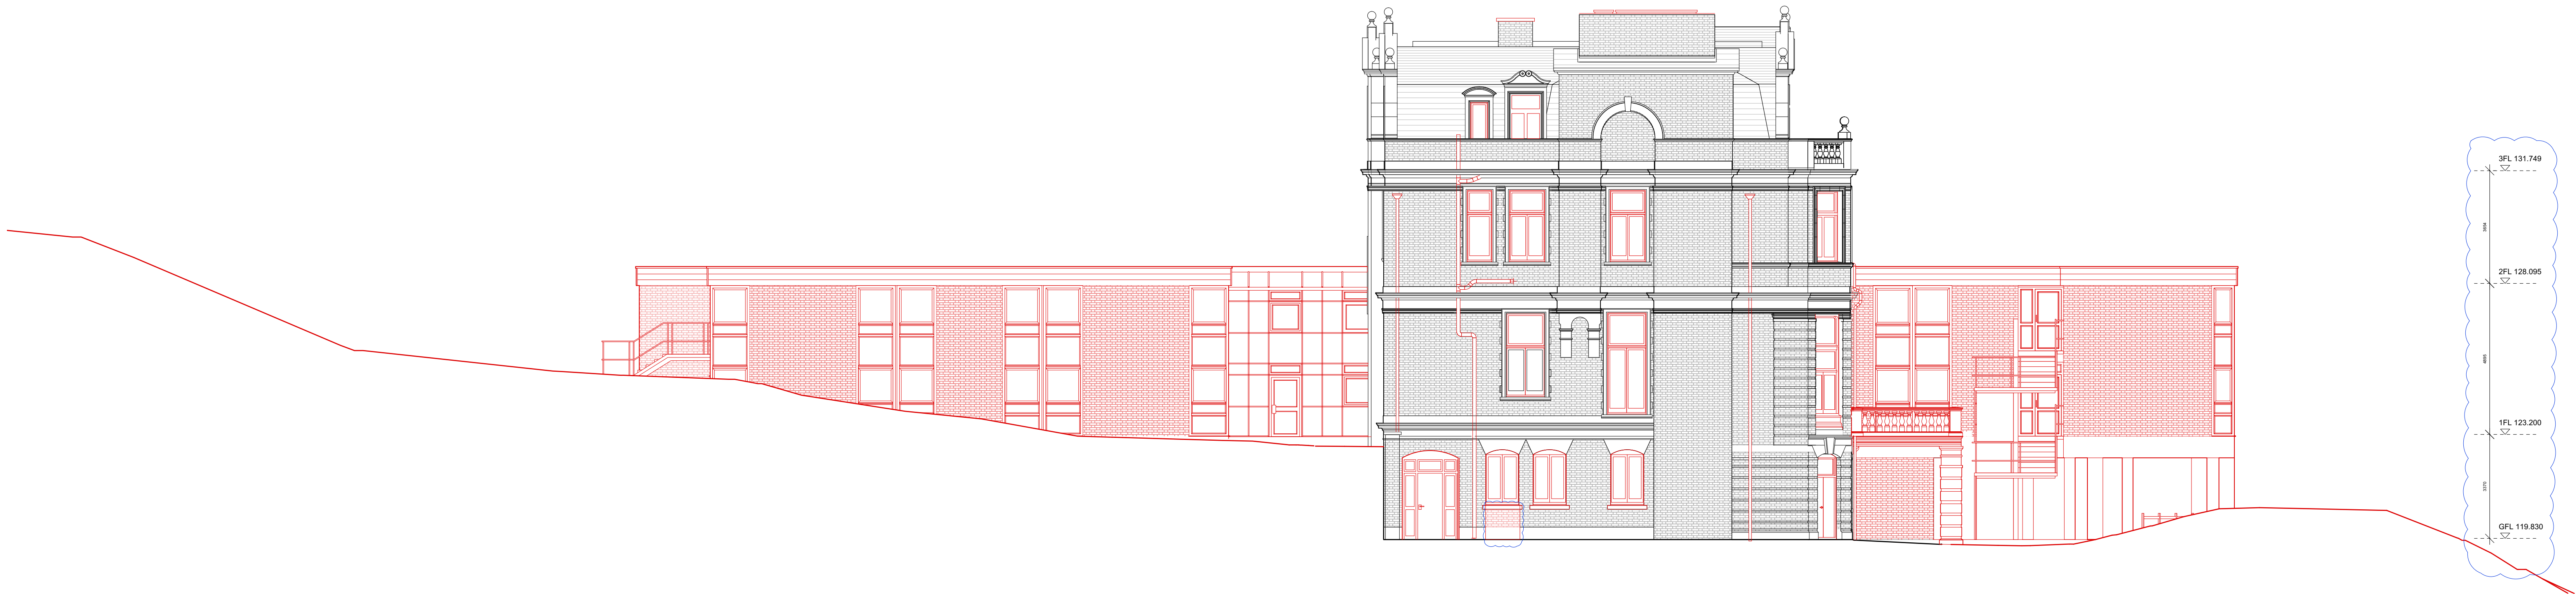

3 DEMOLITION NORTH - WEST ELEVATION
PL-15 P01Scale: 1:100



4 DEMOLITION SOUTH ELEVATION
PL-15 P01Scale: 1:100

REV	DATE	DESCRIPTION
-----	------	-------------

BRANCH HILL HOUSE
LONDON

EXISTING AND REMOVAL ELEVATIONS

DRNG No	SCALE	DATE
PL-15 P01	1:100 @ A0	DEC 2019

