
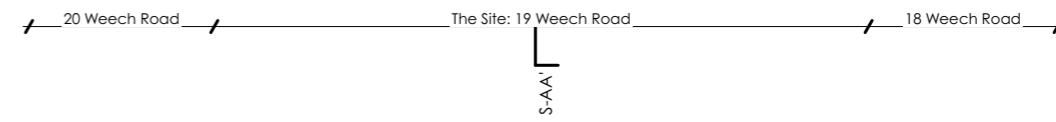



PROPOSED GROUND FLOOR PLAN
SCALE 1:100

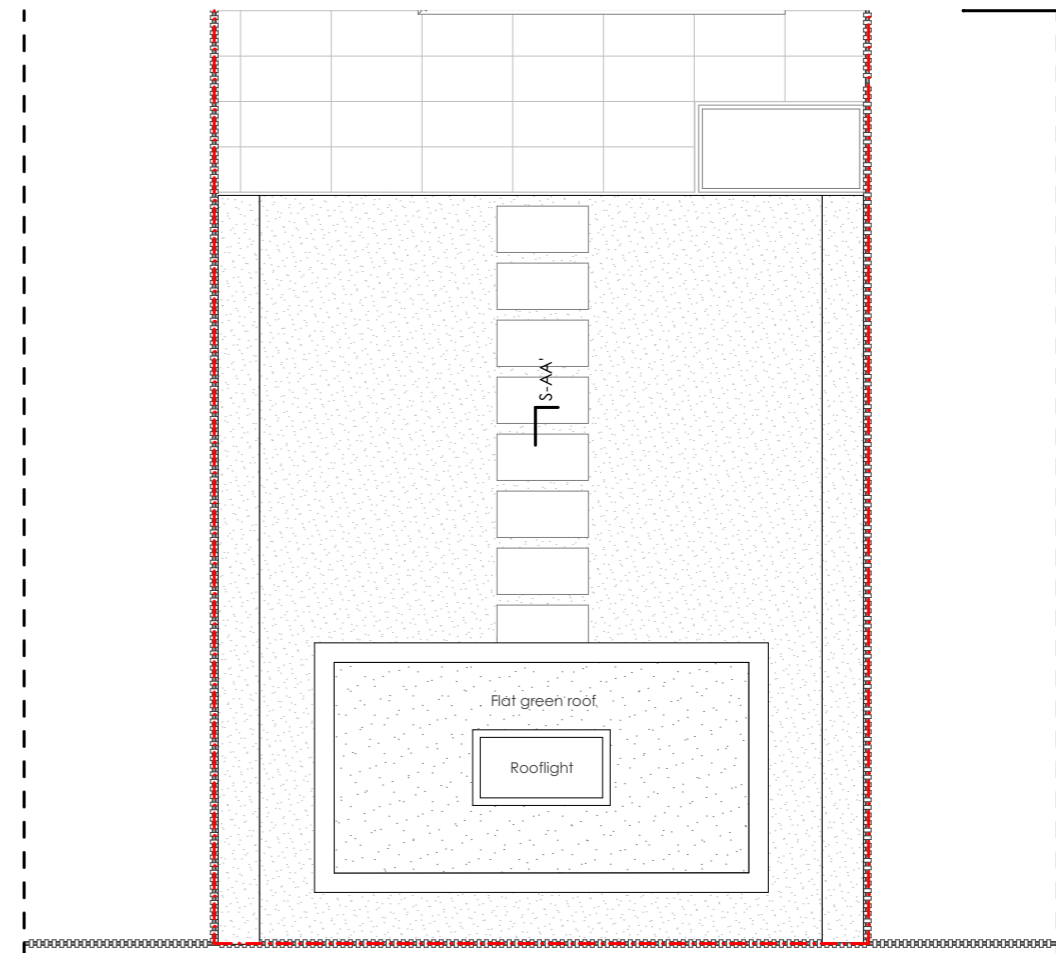

PROPOSED ROOF PLAN
SCALE 1:100

KEY

	Existing
	Proposed

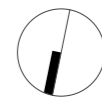

Notes

- All dimensions to be checked on site.
- All dimensions are to masonry unless otherwise stated (ie not plaster finishes)
- All information is to be checked and verified by the contractors and sub-contractors for accuracy and fit.
- Discrepancies or omissions to be brought to the attention of CIAO prior to construction.
- This drawing has been drawn to scale, as shown, for the purpose of obtaining local authority approval
- For General Notes refer to Drawing No. 4GN-01

Rev	Date	Notes
A	24/06/2021	Amendments to volume and bulk

Client: E. Pasqualucci & G. Billè	Stage: Costruction	Date: 24/06/2021
Project: 19 Weech Road, NW6 1DL	Project Ref. No.: 129	Scale: 1:100@A3
Drawing title: Proposed Ground floor and Roof Plan	Drawing number: 129-3GA-12 REV A	Drawn By: GC
		Checked By: AP

37 Cremer Street,
London, E2 8HD
+ 44 (0)20 34751385
info@ciao.archi
www.ciao.archi

