



Section AA

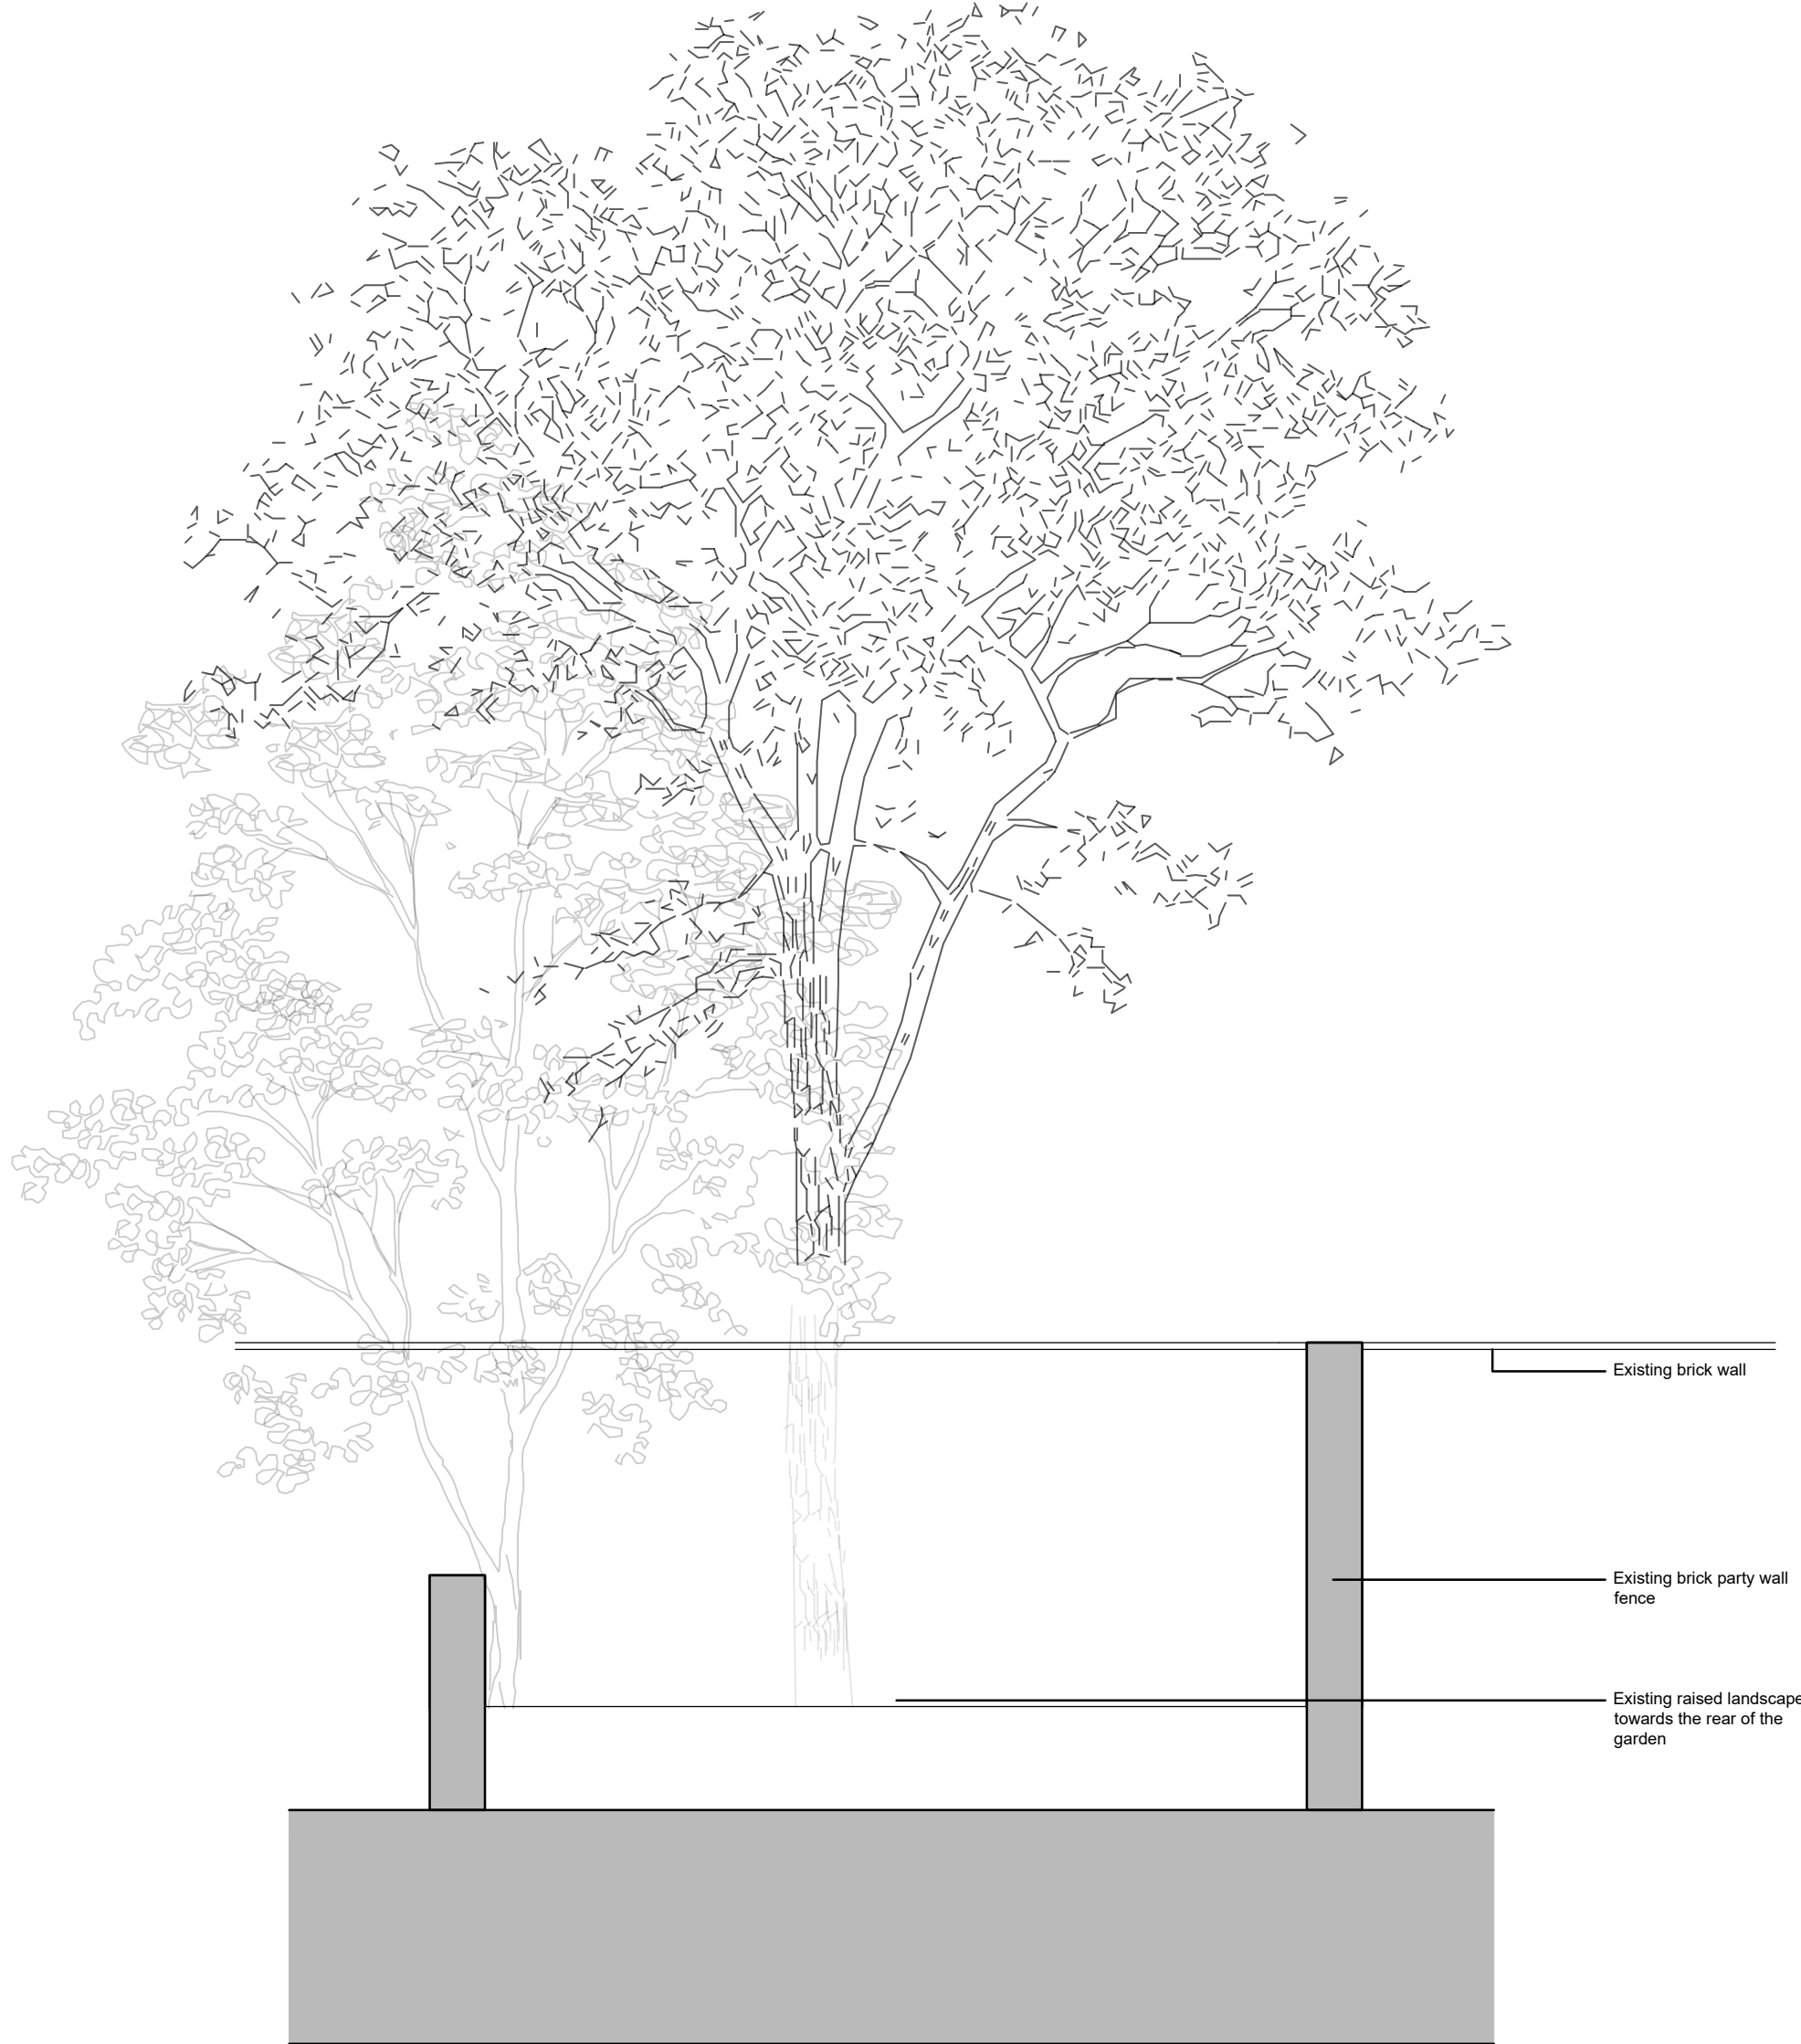

Section DD

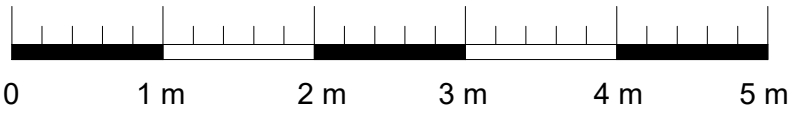

Do not scale from the drawing. All dimensions to be verified on site by contractor prior to commencement of any shop drawings and any works on site. Report all discrepancies to the Architect immediately.

This drawings is to be read in conjunction with all related consultant/engineers drawings and all other relevant information.

REV	DATE	DESCRIPTION	CKD
P1	17.11.2021	Issued for Planning	KAS


REV	DATE	DESCRIPTION	CKD

KAS Architects Ltd.  
2 Lord Cameron House  
London NW3 7SU  
07791420636  
info@kasarchitects.com  
KAS JOB NO: 105

telephone  
email

21 Mornington Crescent, NW1 7RG  
Existing Section AA and DD  
105-S-DR-102

Client: Xuelin Bates  
Scale: 1:25 @A1 / 1:50 @A3

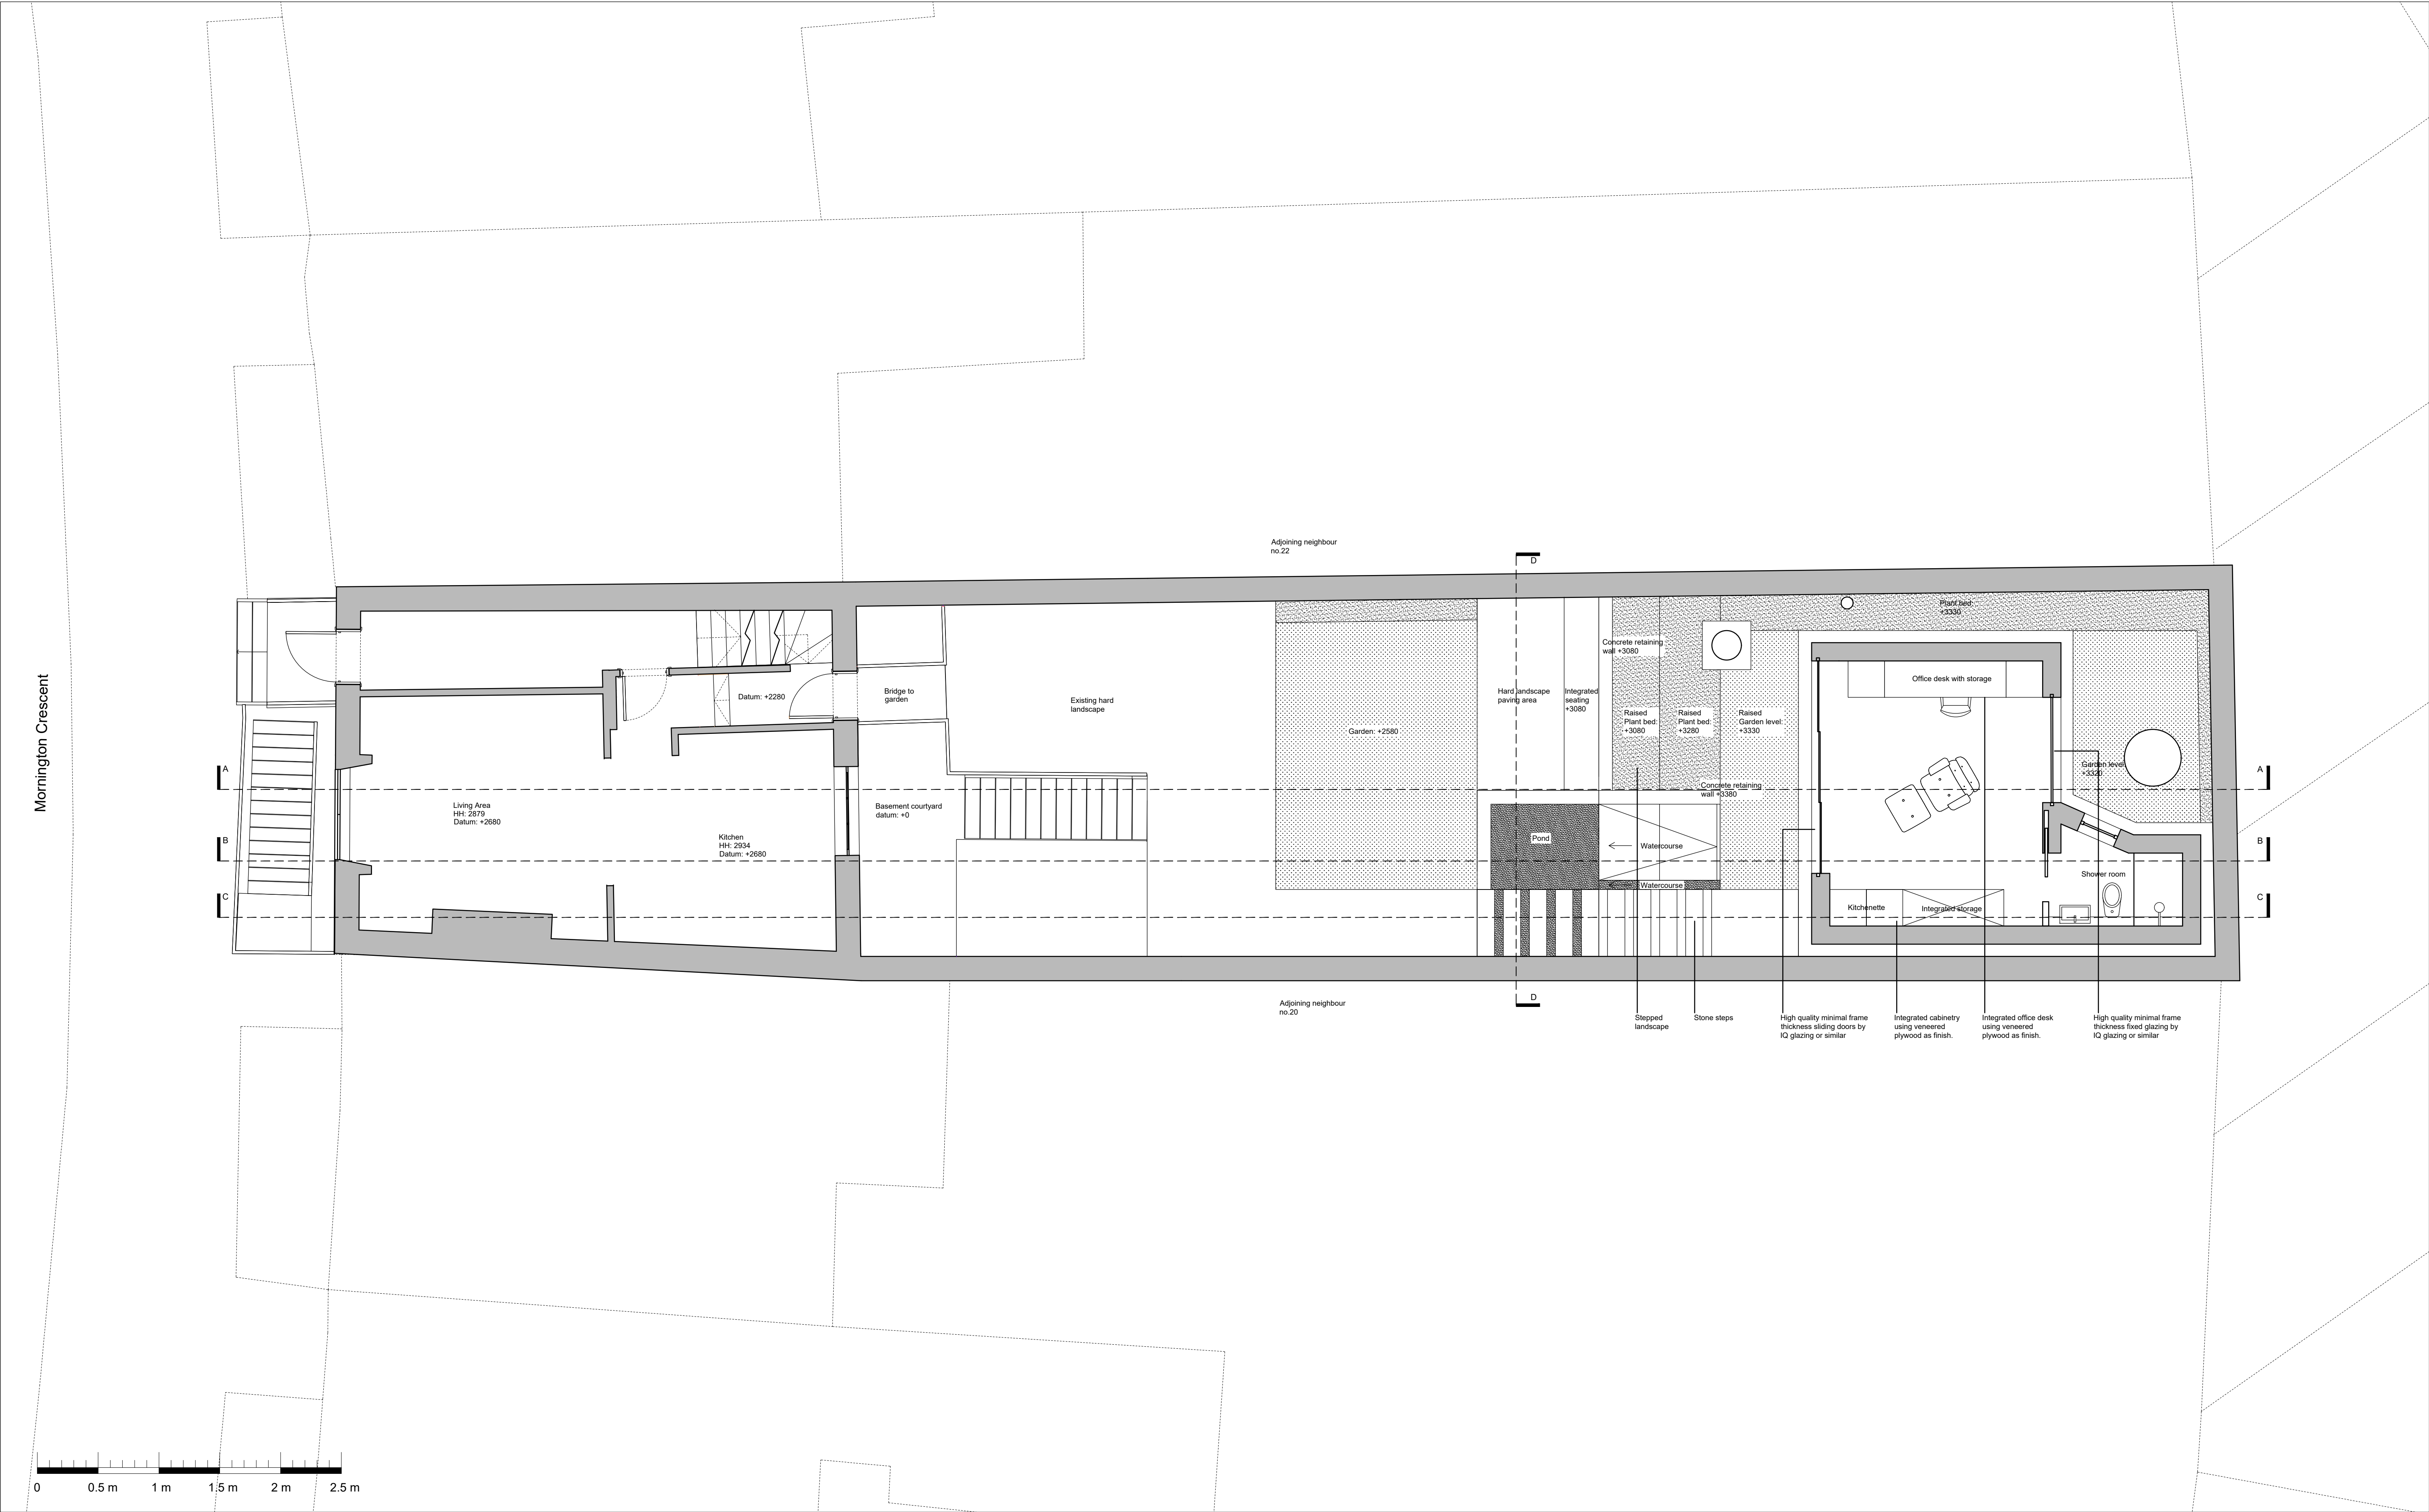

Do not scale from the drawing. All dimensions to be verified on site by contractor prior to commencement of any shop drawings and any works on site. Report all discrepancies to the Architect immediately.

This drawings is to be read in conjunction with all related consultant/engineers drawings and all other relevant information.


REV	DATE	DESCRIPTION	CKD
P1	17.11.2021	Issued for Planning	KAS

REV	DATE	DESCRIPTION	CKD


KAS Architects Ltd.  
2 Lord Cameron House  
London NW3 7SU  
07791420636  
info@kasarchitects.com  
KAS JOB NO: 105

21 Morningson Crescent, NW1 7RG  
Proposed Ground Floor Plan  
105-GF-DR-200  
Client: Xuelin Bates  
Scale: 1:25 @A1 / 1:50 @A3




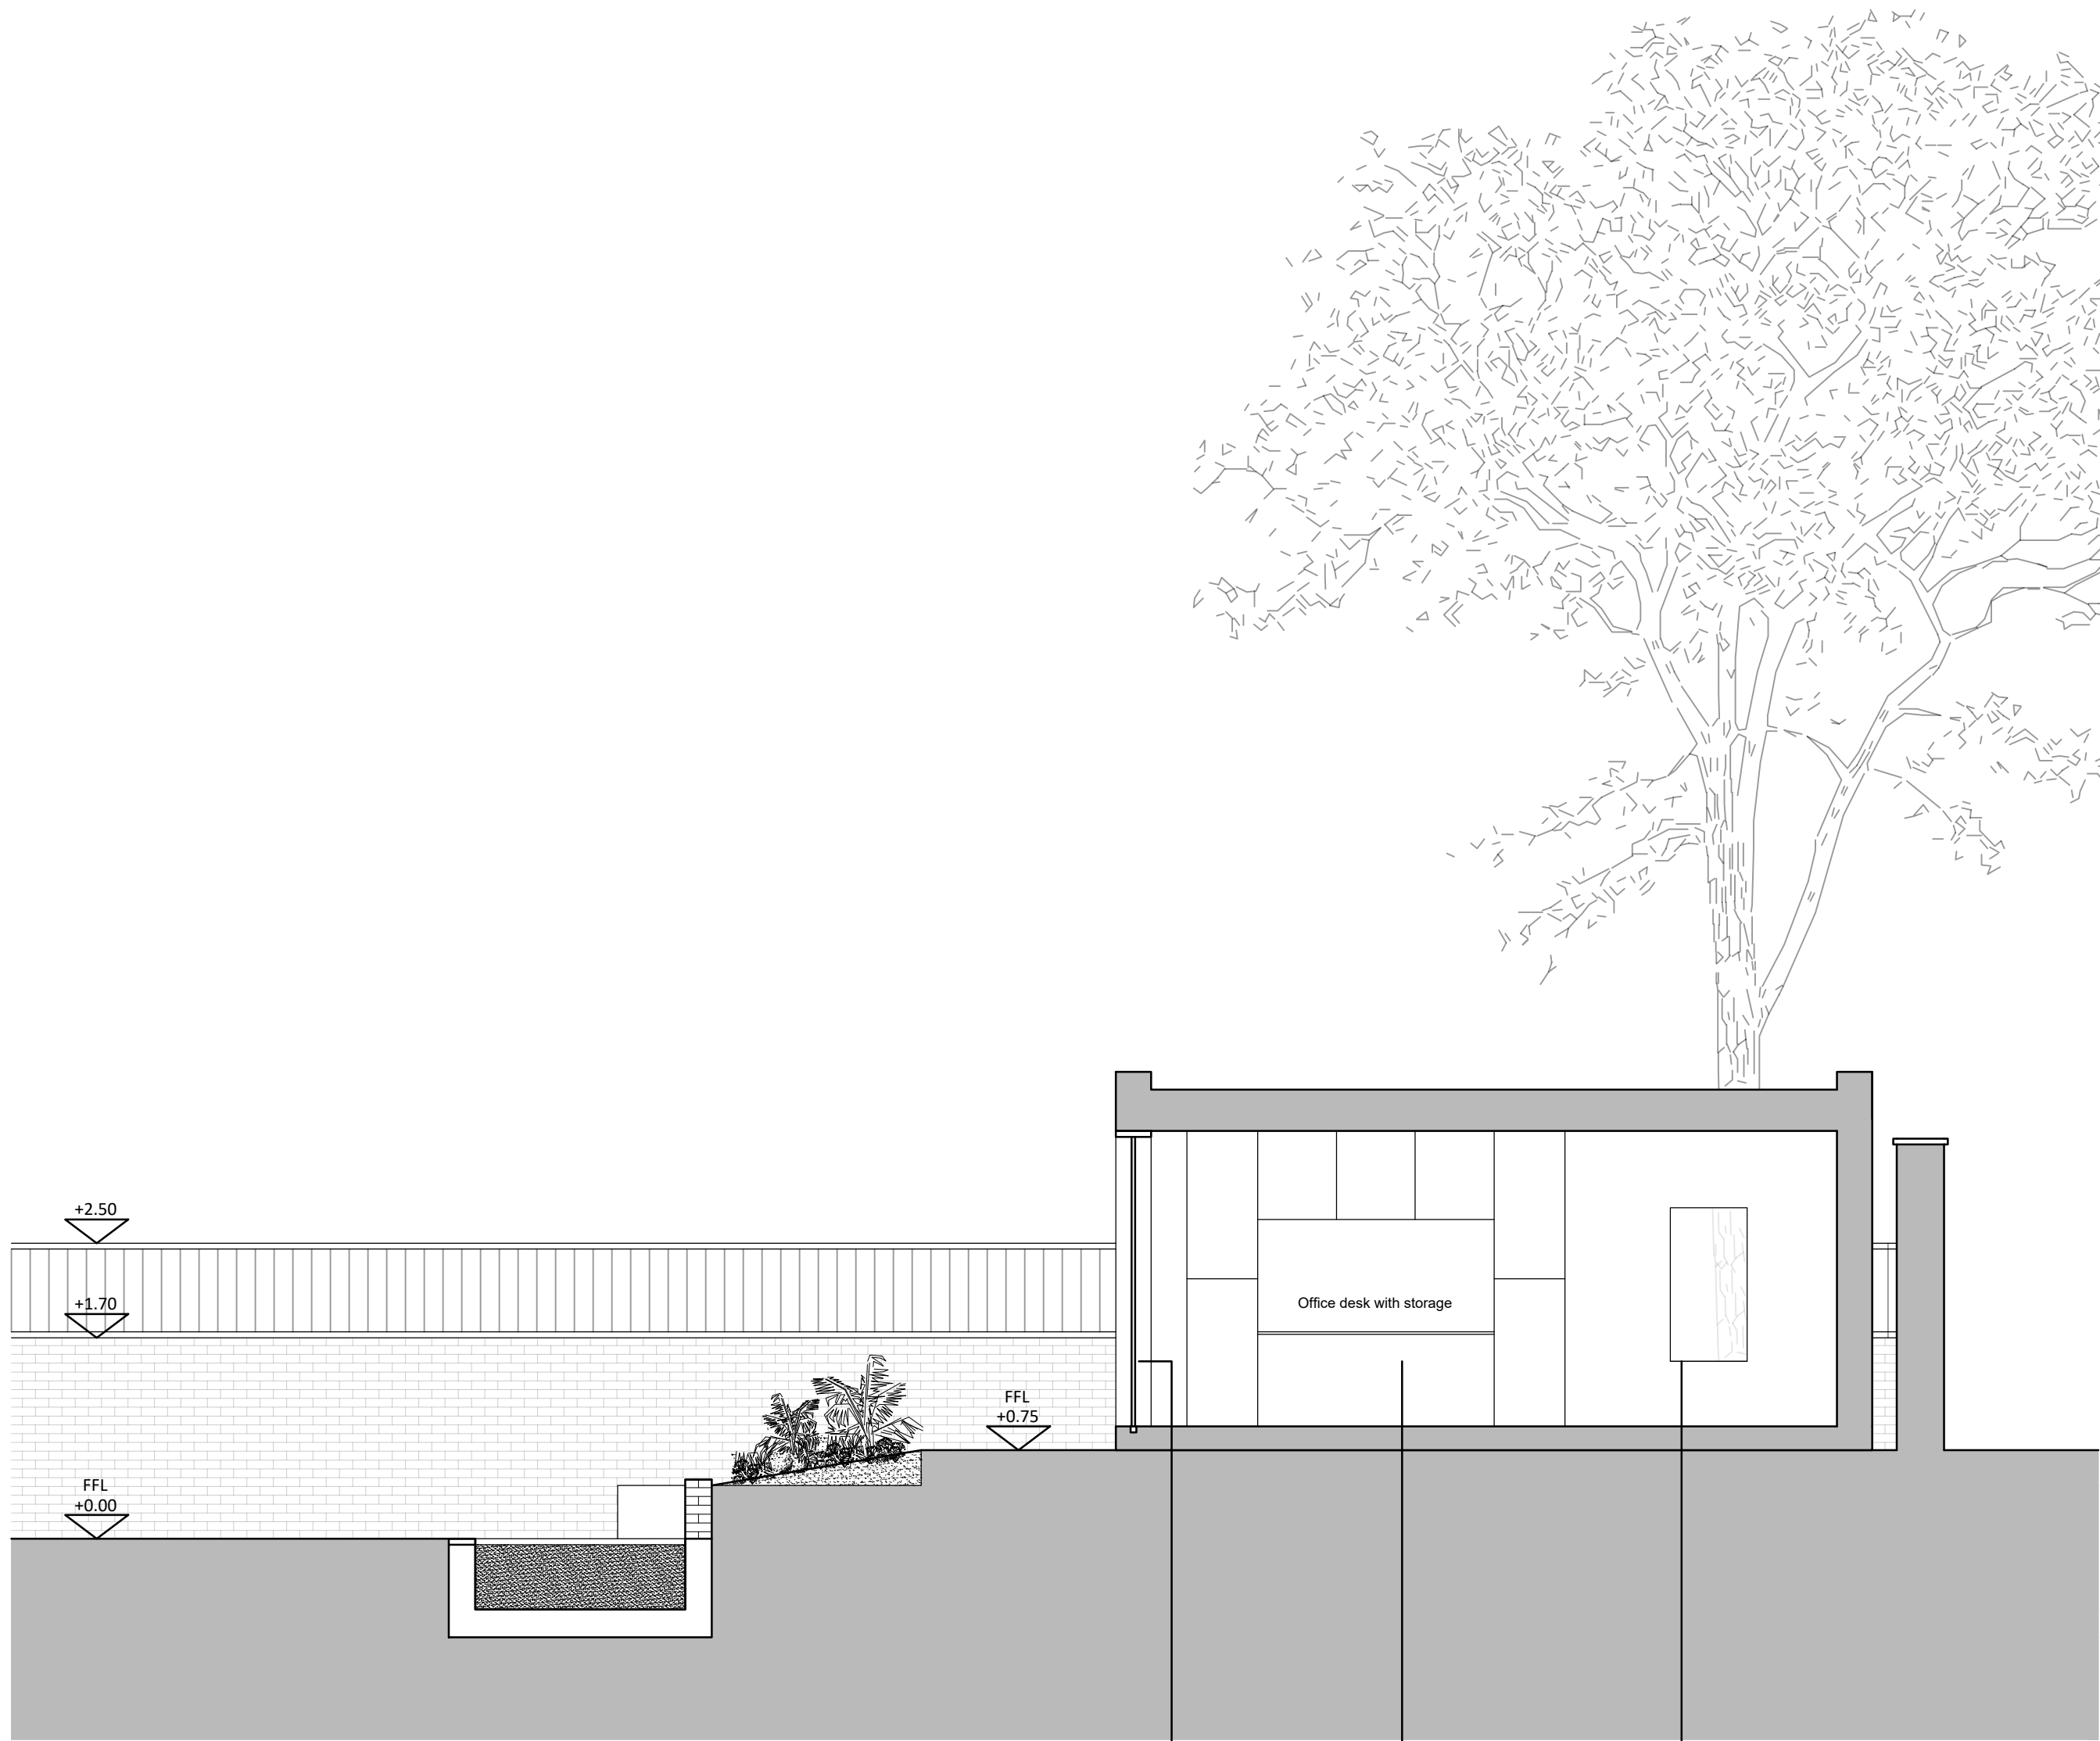

Section BB

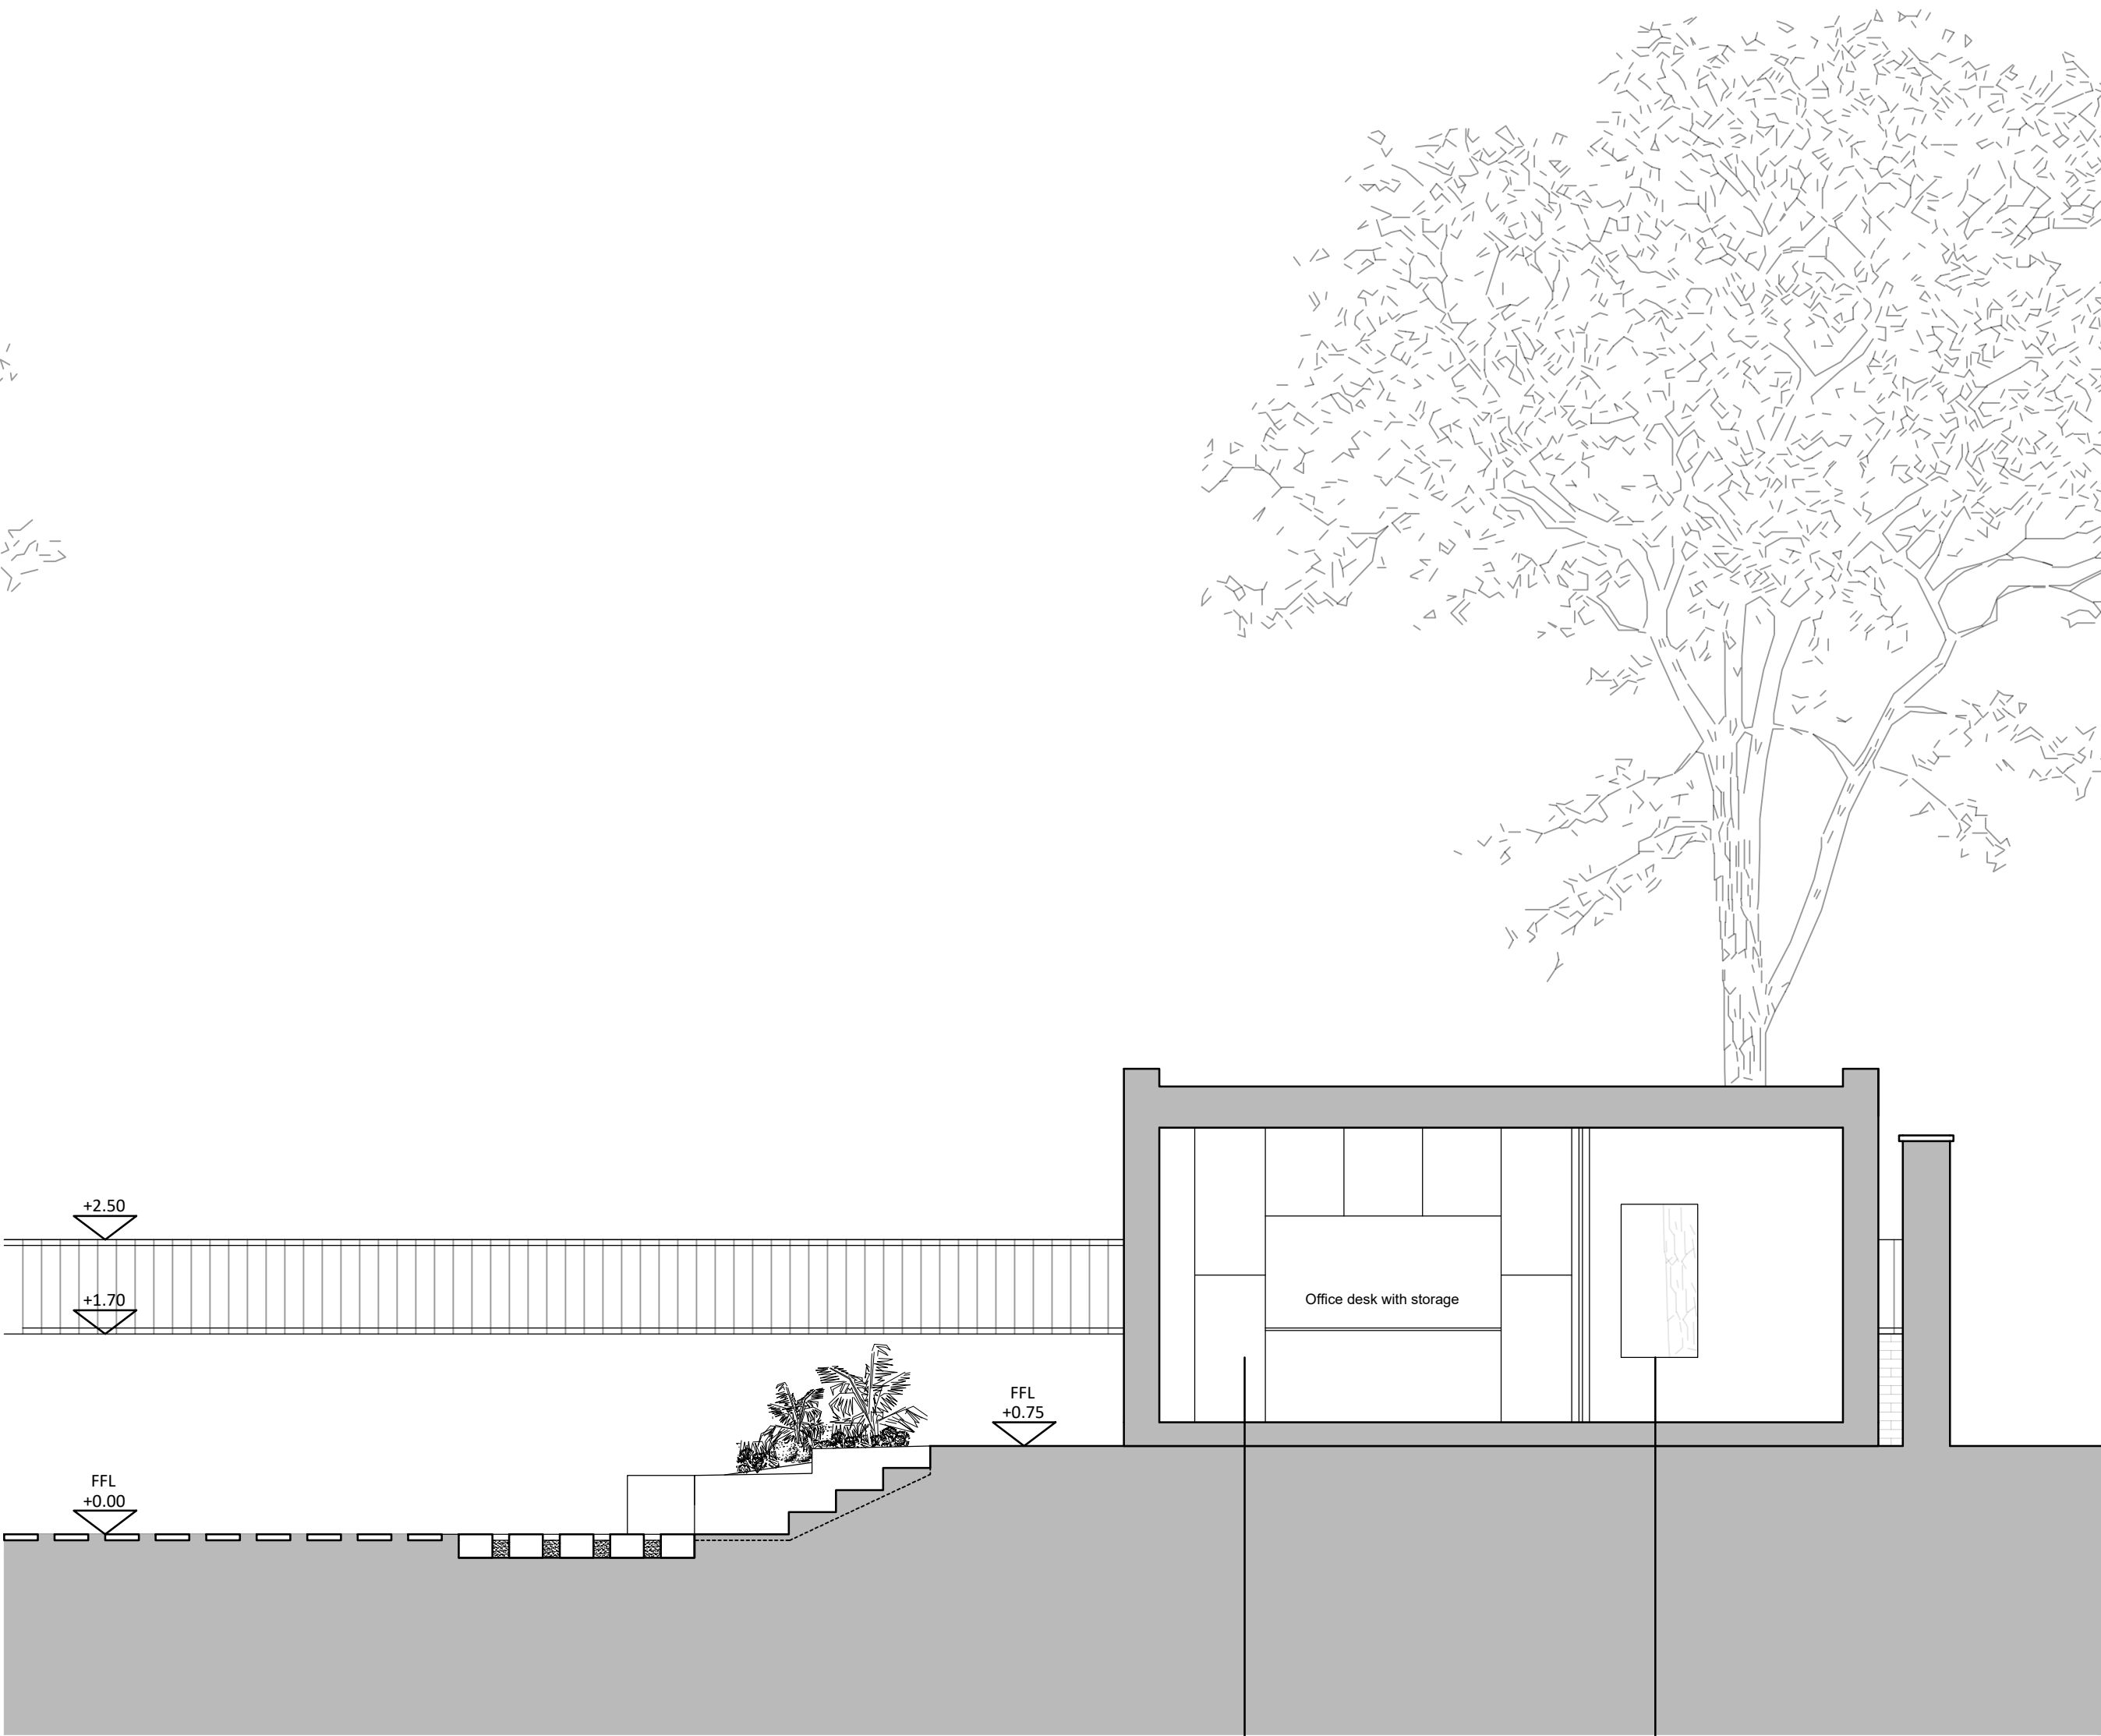

Section CC

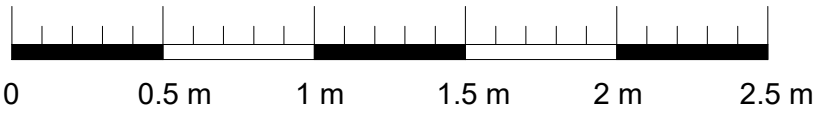

Do not scale from the drawing. All dimensions to be verified on site by contractor prior to commencement of any shop drawings and any works on site. Report all discrepancies to the Architect immediately.

This drawings is to be read in conjunction with all related consultant/engineers drawings and all other relevant information.

REV	DATE	DESCRIPTION	CKD
P1	17.11.2021	Issued for Planning	KAS

REV	DATE	DESCRIPTION	CKD


KAS Architects Ltd.  
2 Lord Cameron House  
London NW3 7SU  
07791420636  
info@kasarchitects.com

telephone  
email


KAS JOB NO: 105

21 Mornington Crescent, NW1 7RG  
Proposed Section BB & CC  
105-S-DR-201


Client: Xuelin Bates  
Scale: 1:25 @A1 / 1:50 @A3

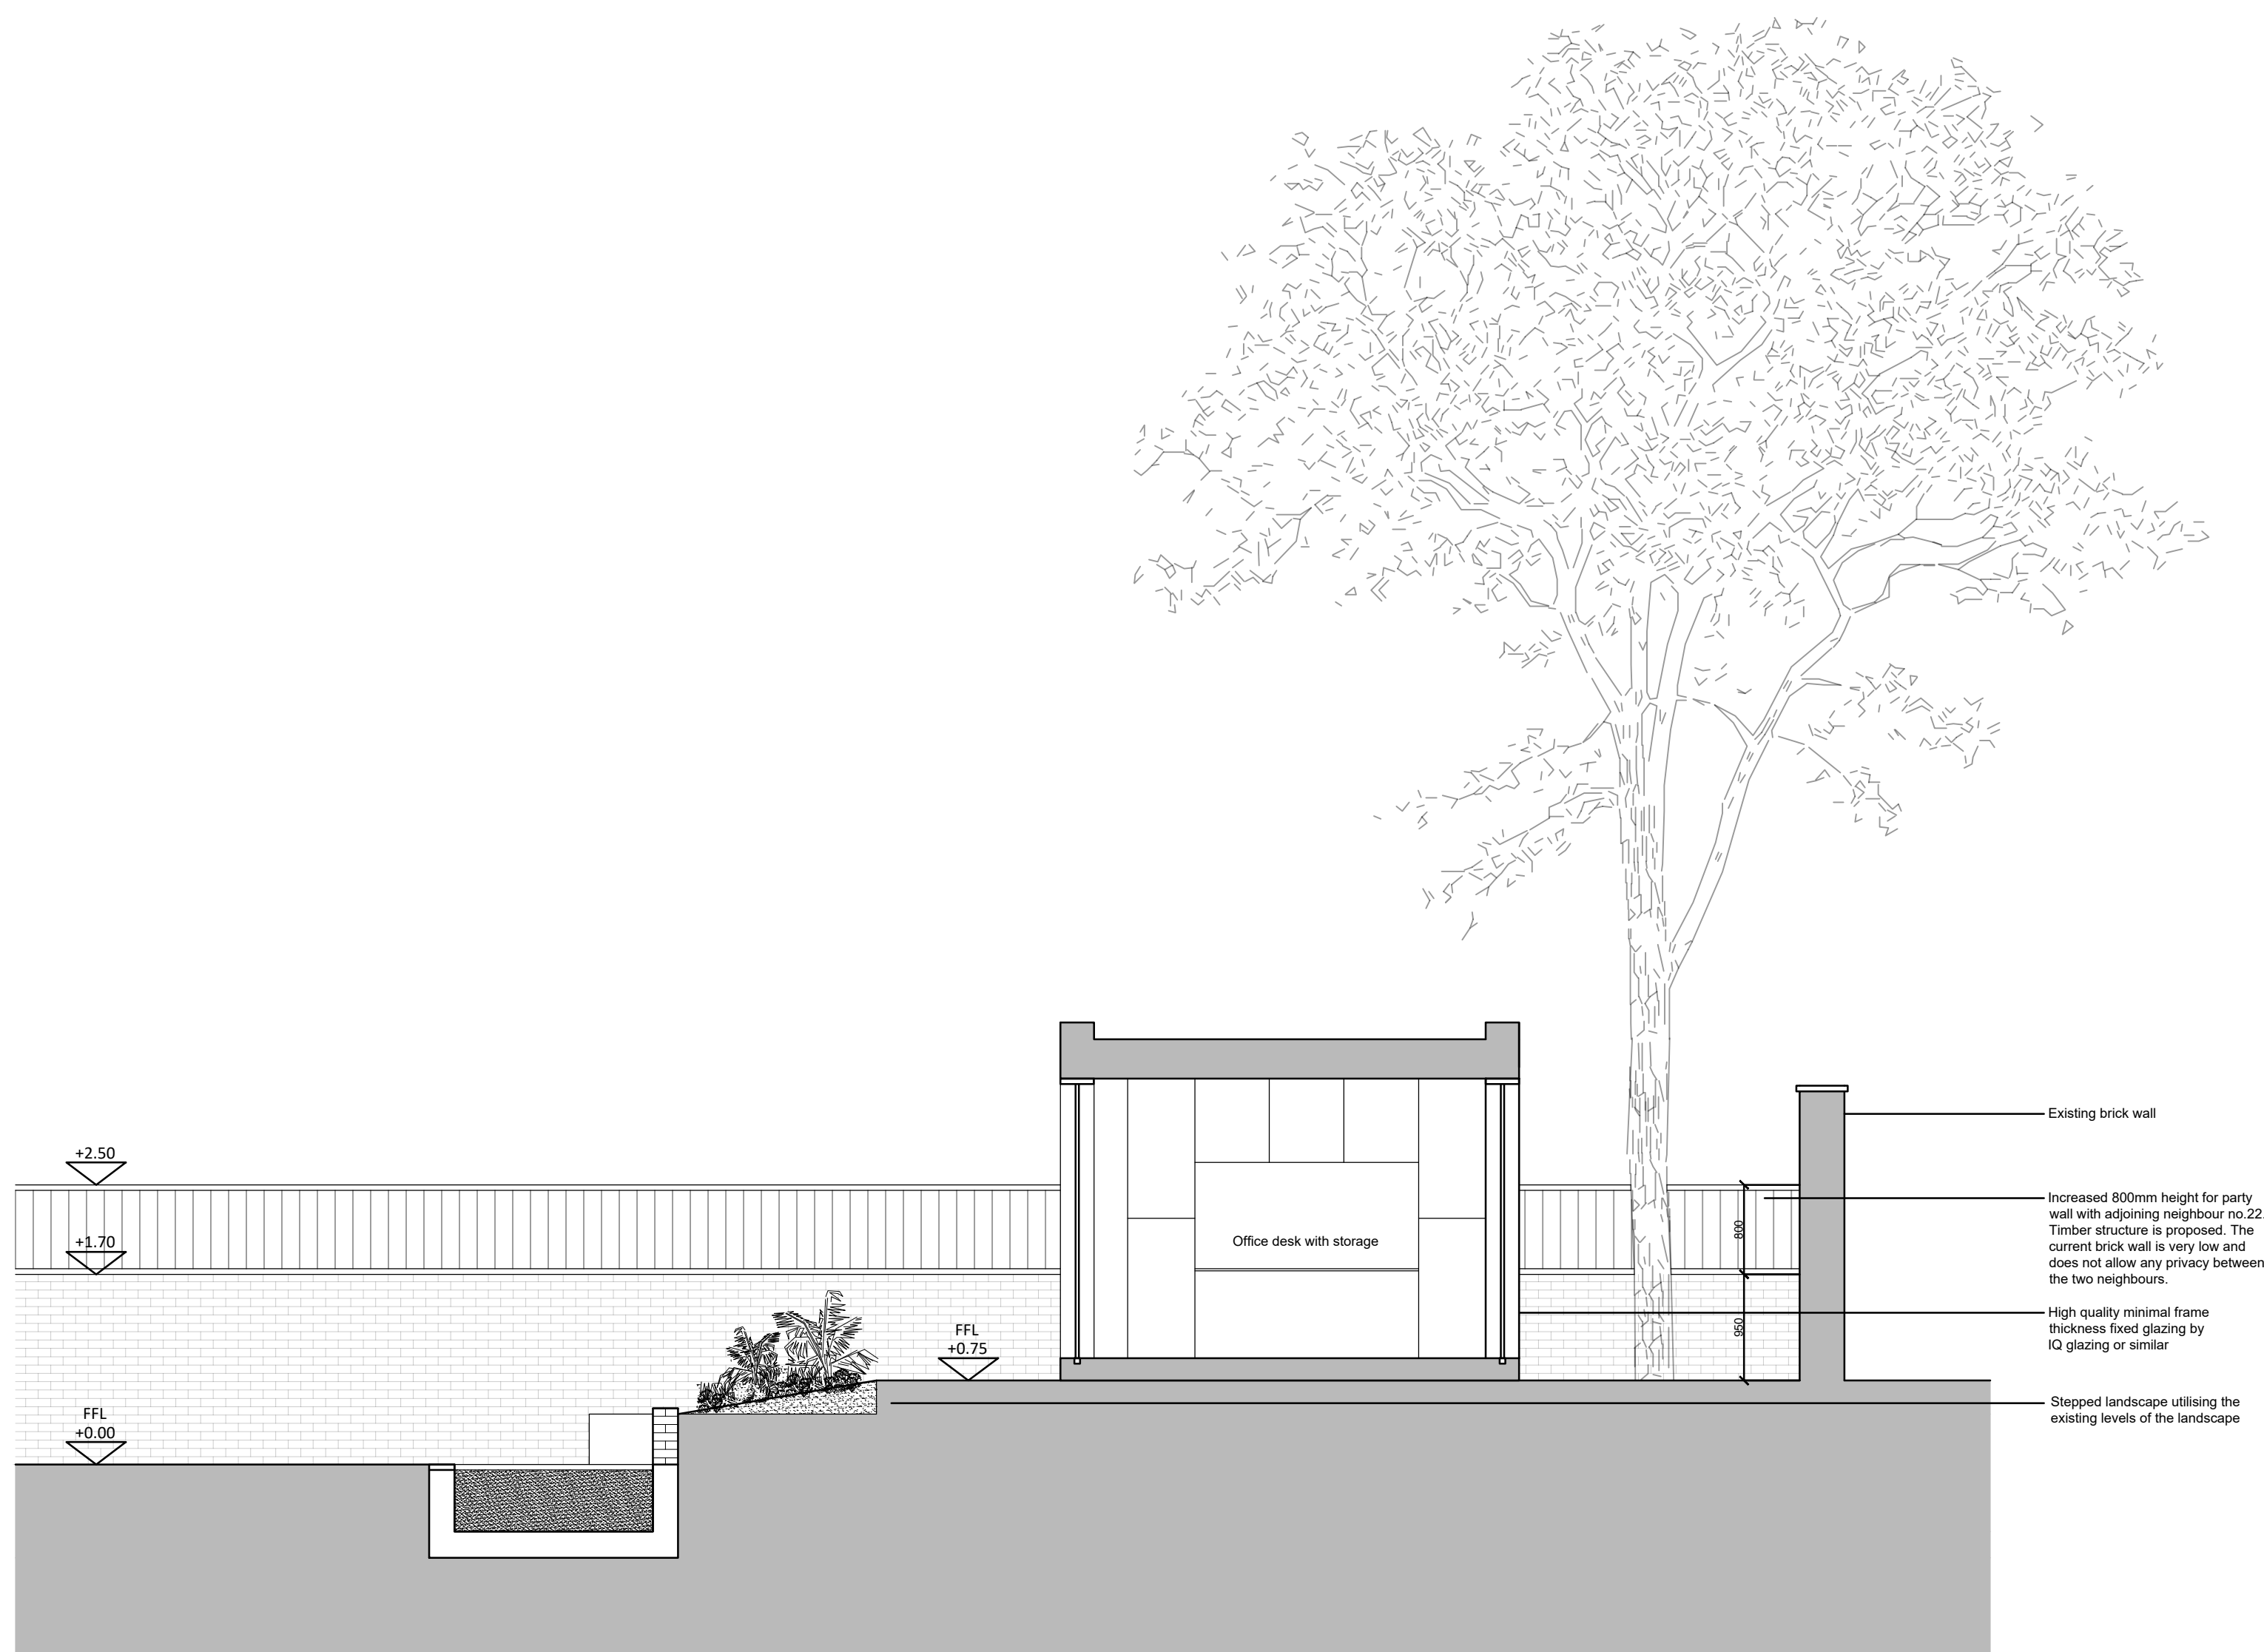

Section AA

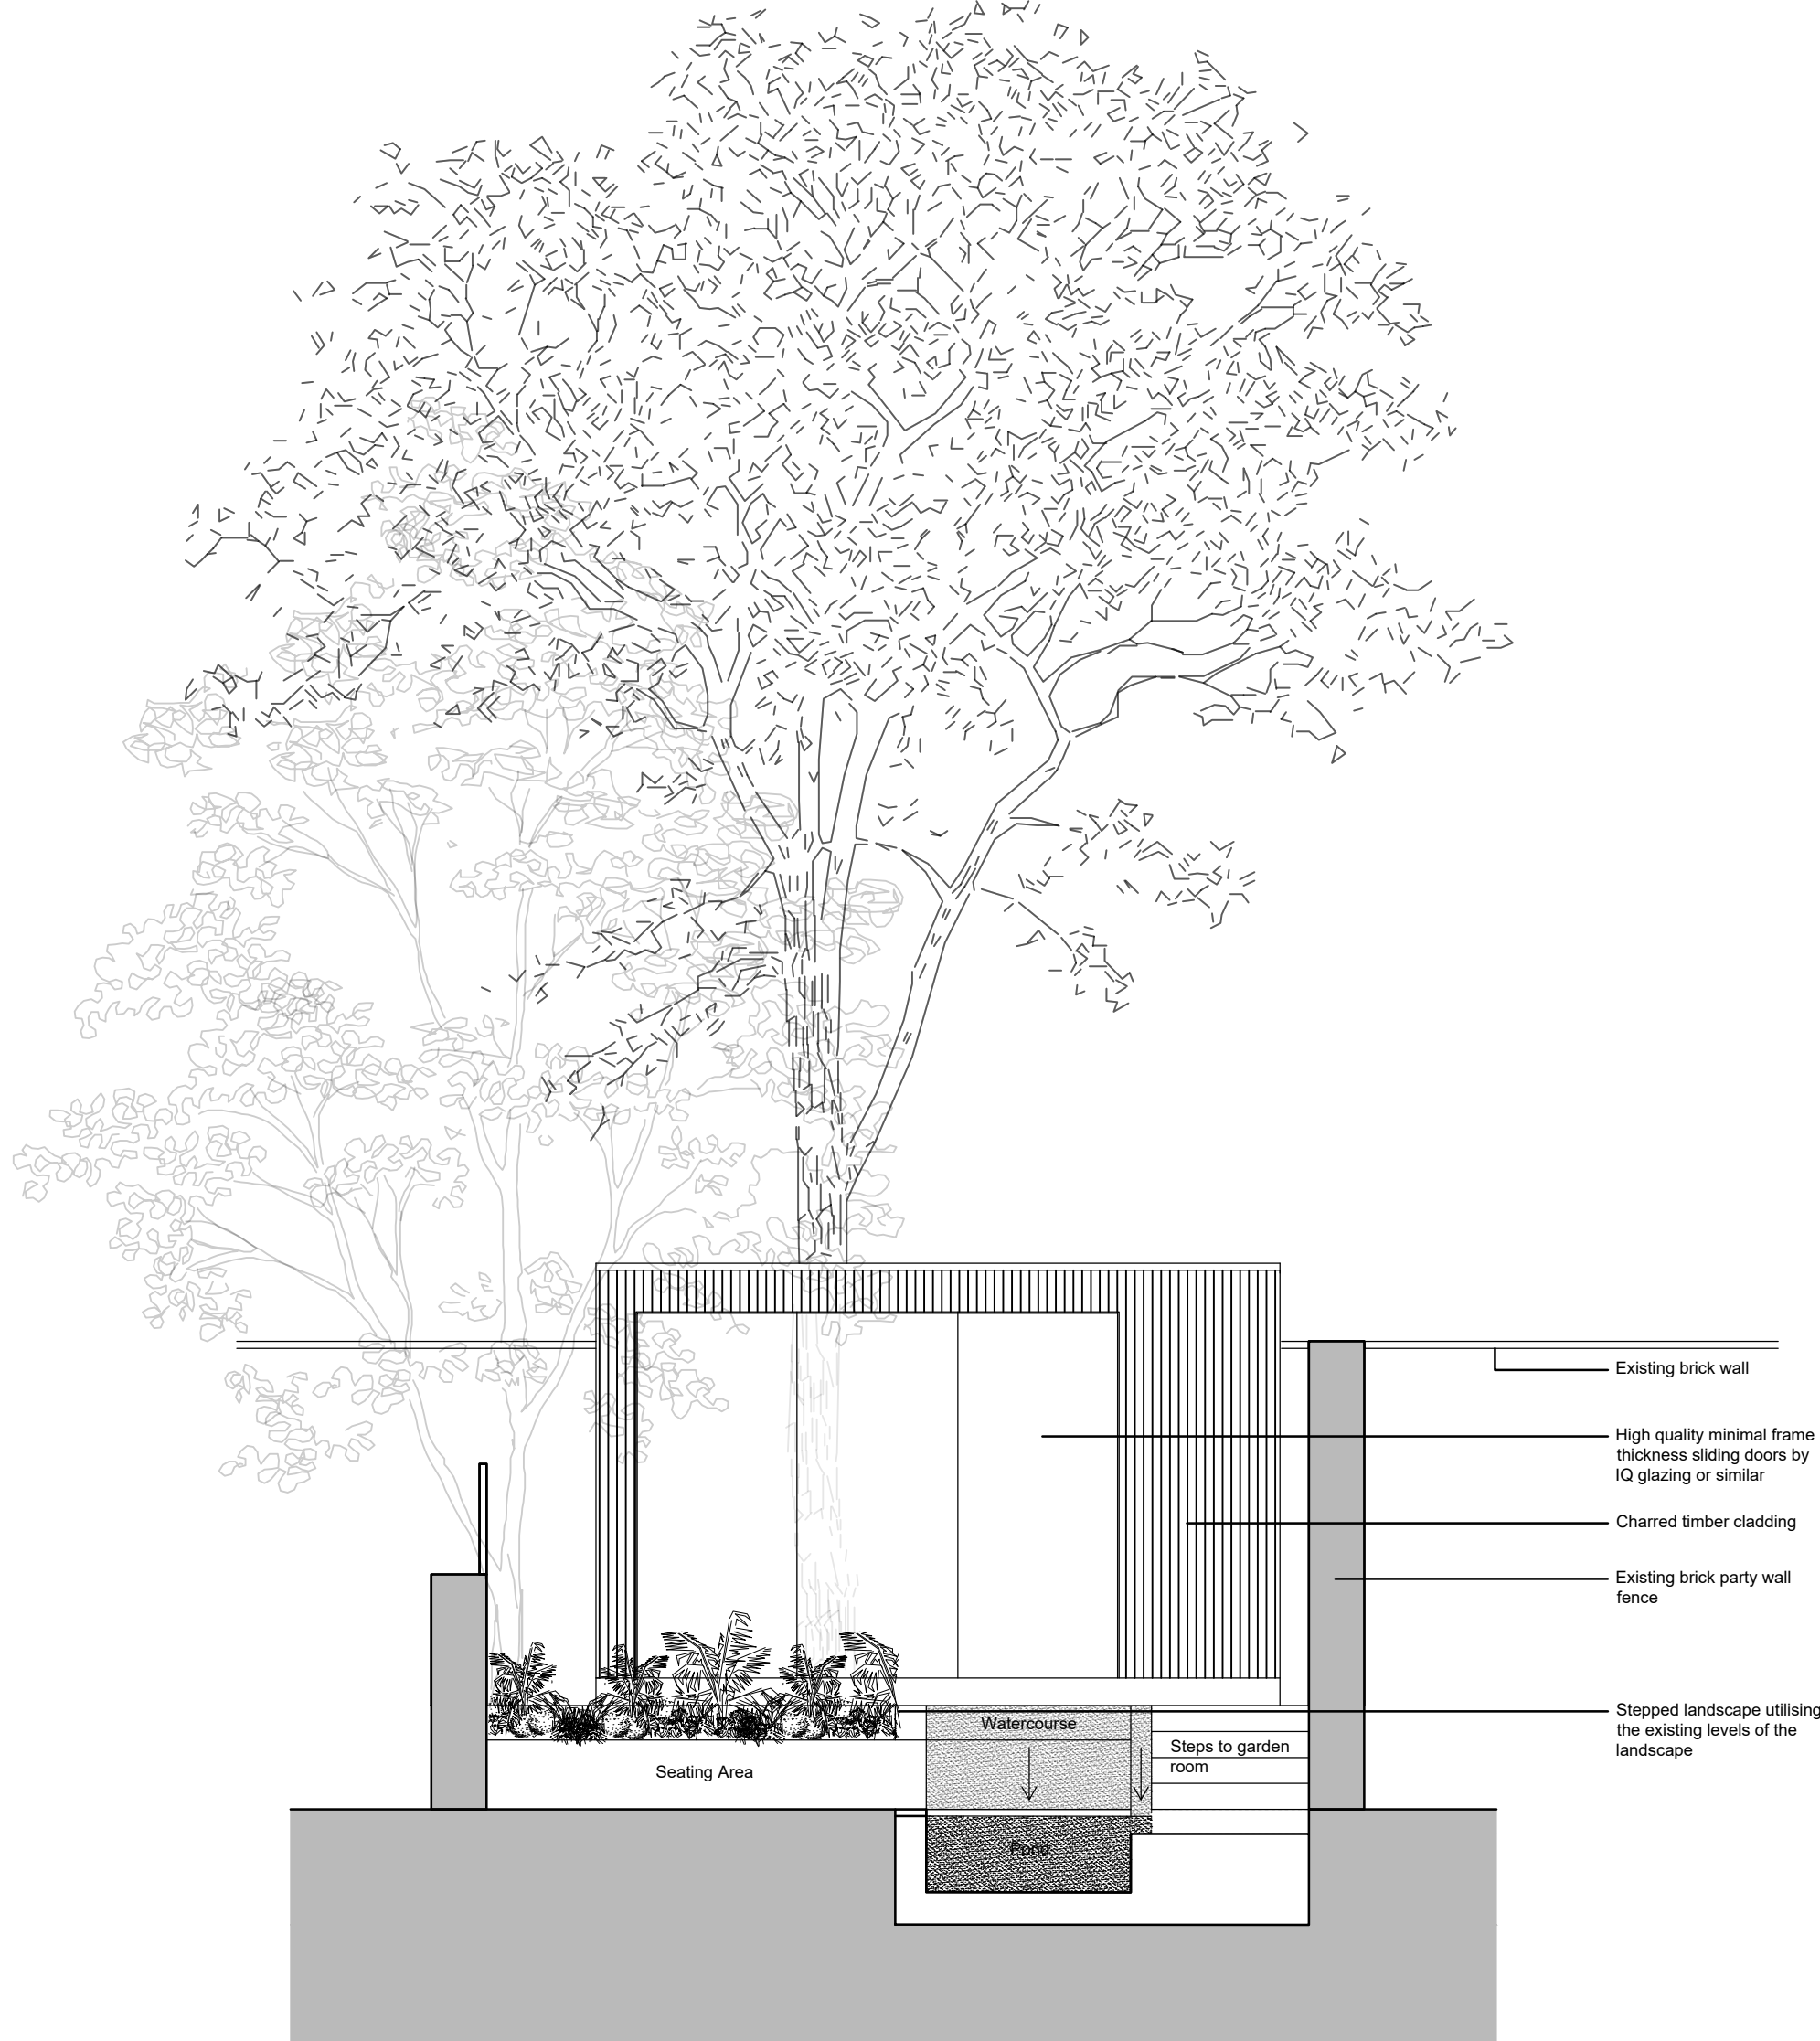

Section DD

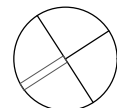

Do not scale from the drawing. All dimensions to be verified on site by contractor prior to commencement of any shop drawings and any works on site. Report all discrepancies to the Architect immediately.


This drawings is to be read in conjunction with all related consultant/engineers drawings and all other relevant information.

REV	DATE	DESCRIPTION	CKD
P1	17.11.2021	Issued for Planning	KAS

REV	DATE	DESCRIPTION	CKD

KAS Architects Ltd.  
2 Lord Cameron House  
London NW3 7SU  
07791420636  
info@kasarchitects.com  
KAS JOB NO: 105

21 Mornington Crescent, NW1 7RG  
Proposed Section AA & DD  
105-S-DR-202  
Client: Xuelin Bates  
Scale: 1:25 @A1 / 1:50 @A3

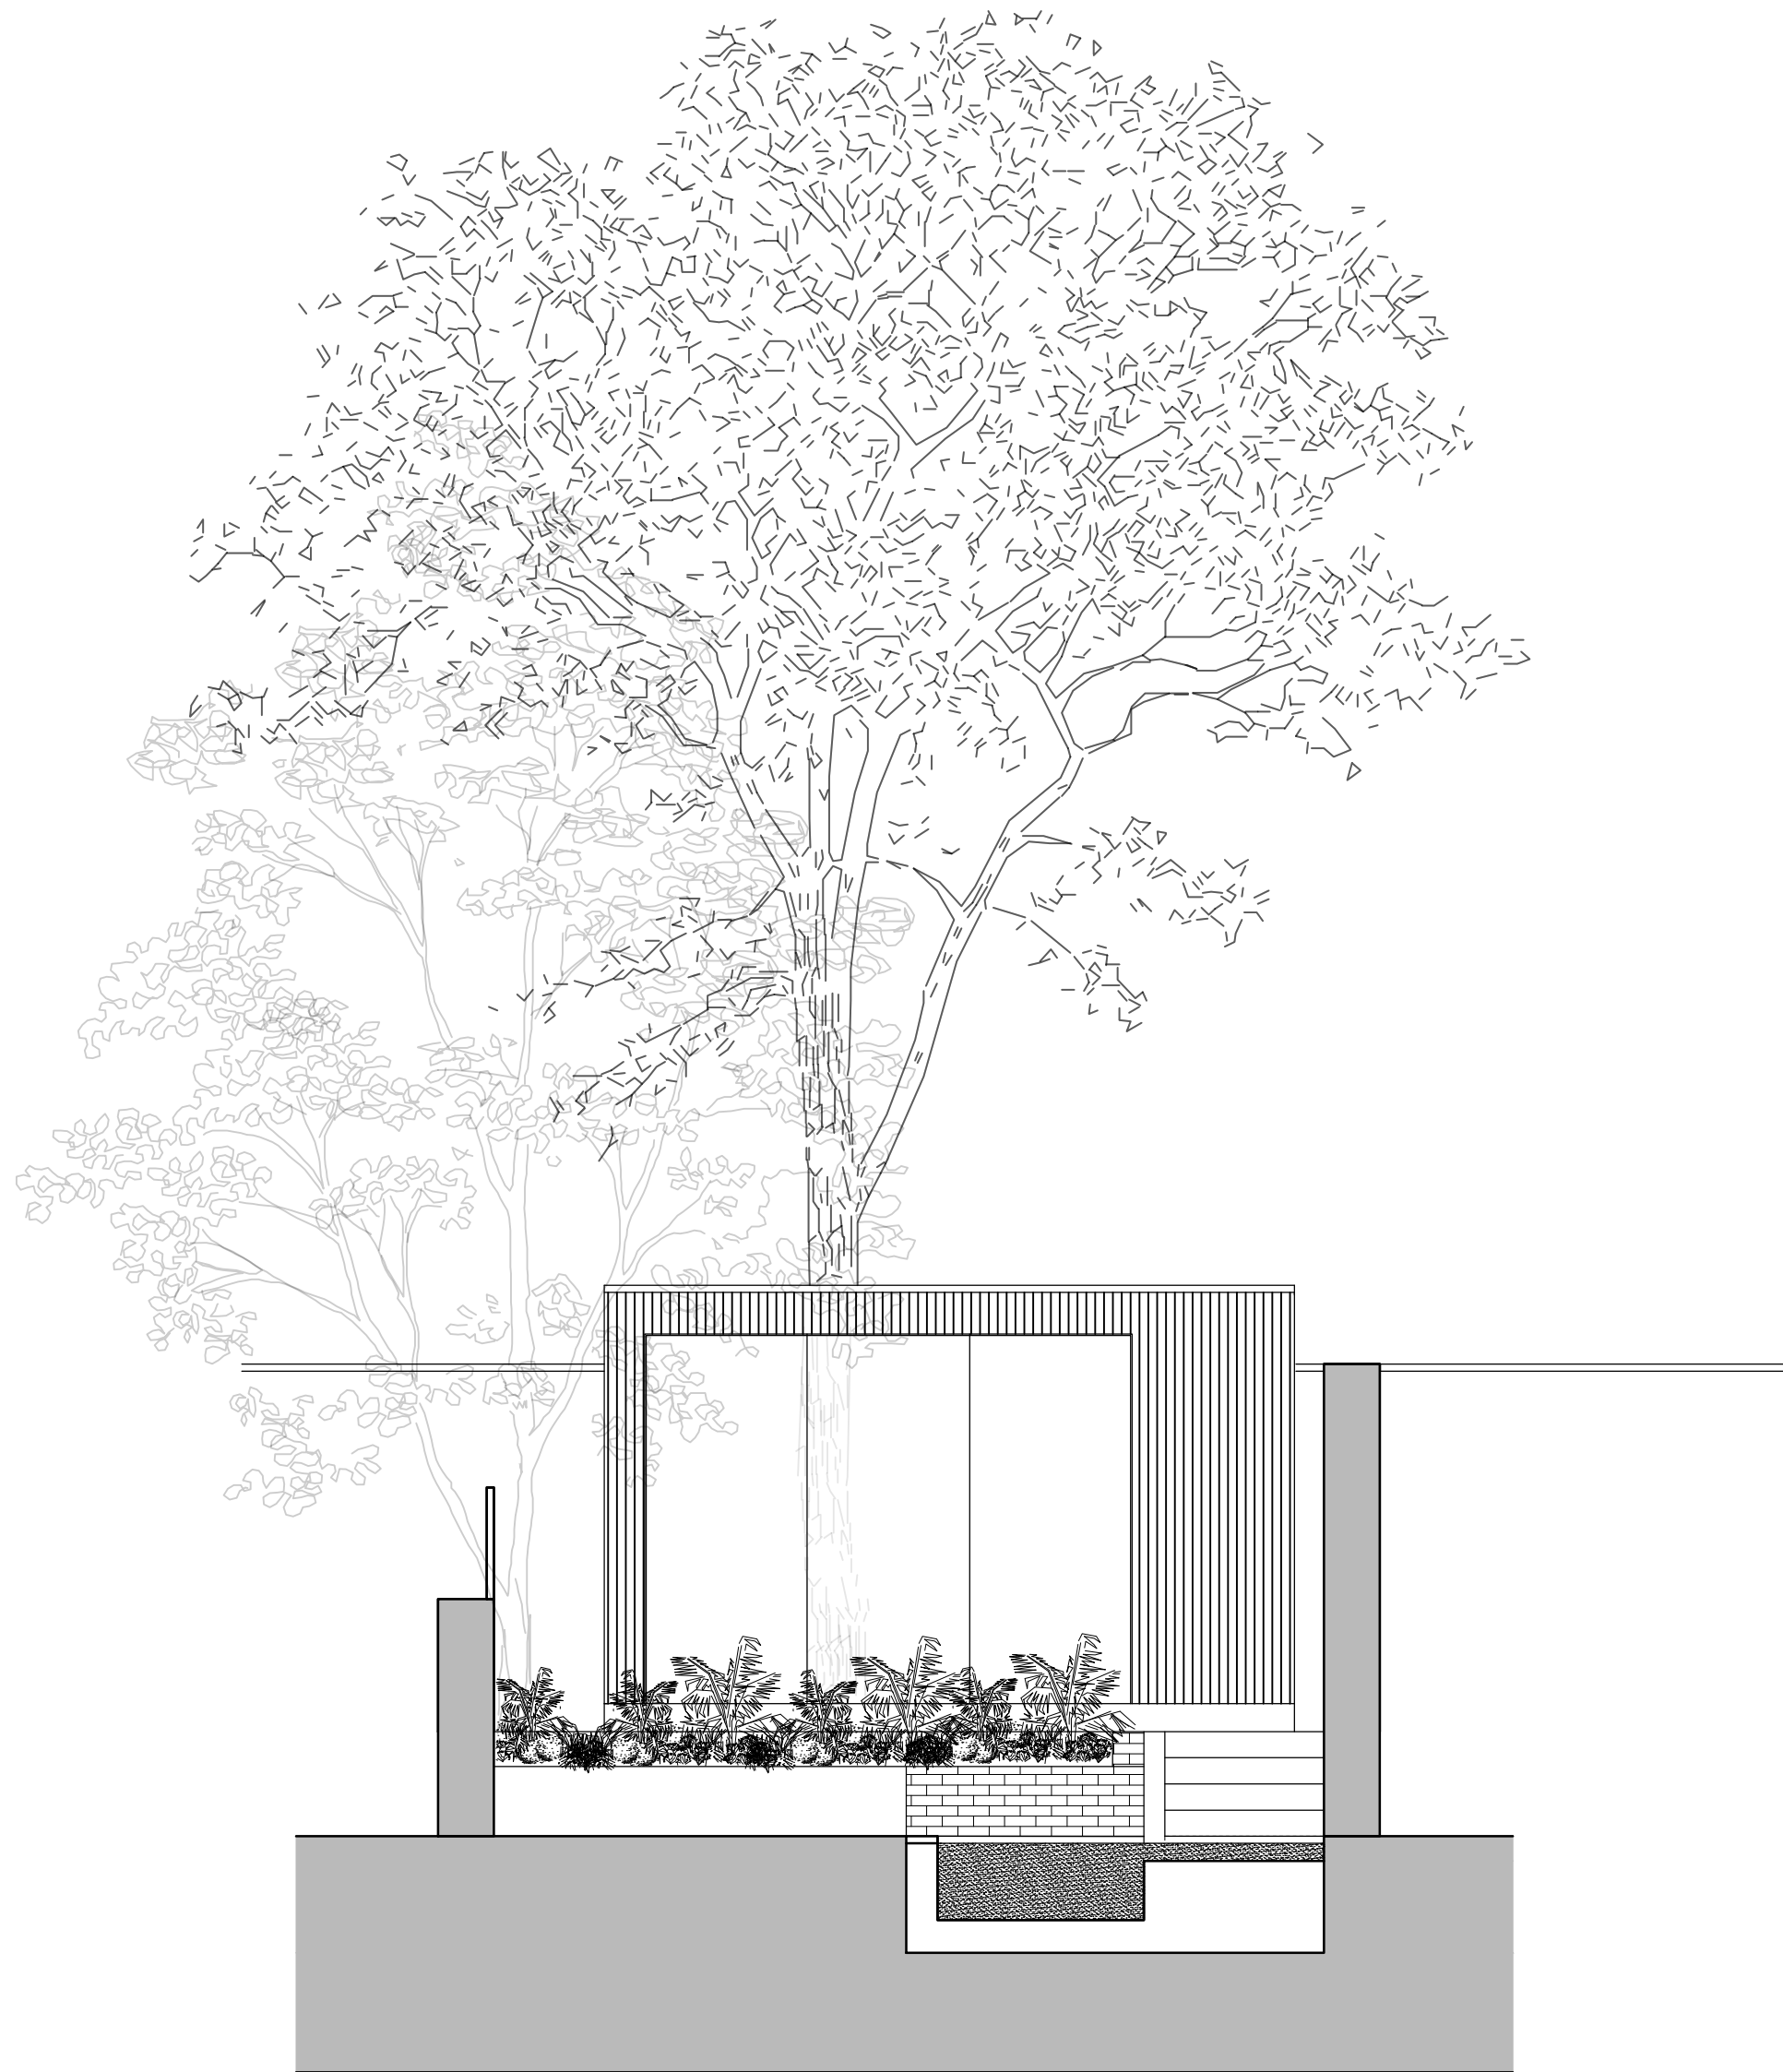

Do not scale from the drawing. All dimensions to be verified on site by contractor prior to commencement of any shop drawings and any works on site. Report all discrepancies to the Architect immediately.

This drawings is to be read in conjunction with all related consultant/engineers drawings and all other relevant information.

REV	DATE	DESCRIPTION	CKD
P1	17.11.2021	Issued for Planning	KAS

REV	DATE	DESCRIPTION	CKD

KAS Architects Ltd.  
2 Lord Cameron House  
London NW3 7SU  
07791420636  
info@kasarchitects.com  
  
KAS JOB NO: 105

21 Mornington Crescent, NW1 7RG  
Proposed Rear Elevation  
105-E-DR-203  
  
Client: Xuelin Bates  
Scale: 1:25 @A1 / 1:50 @A3