
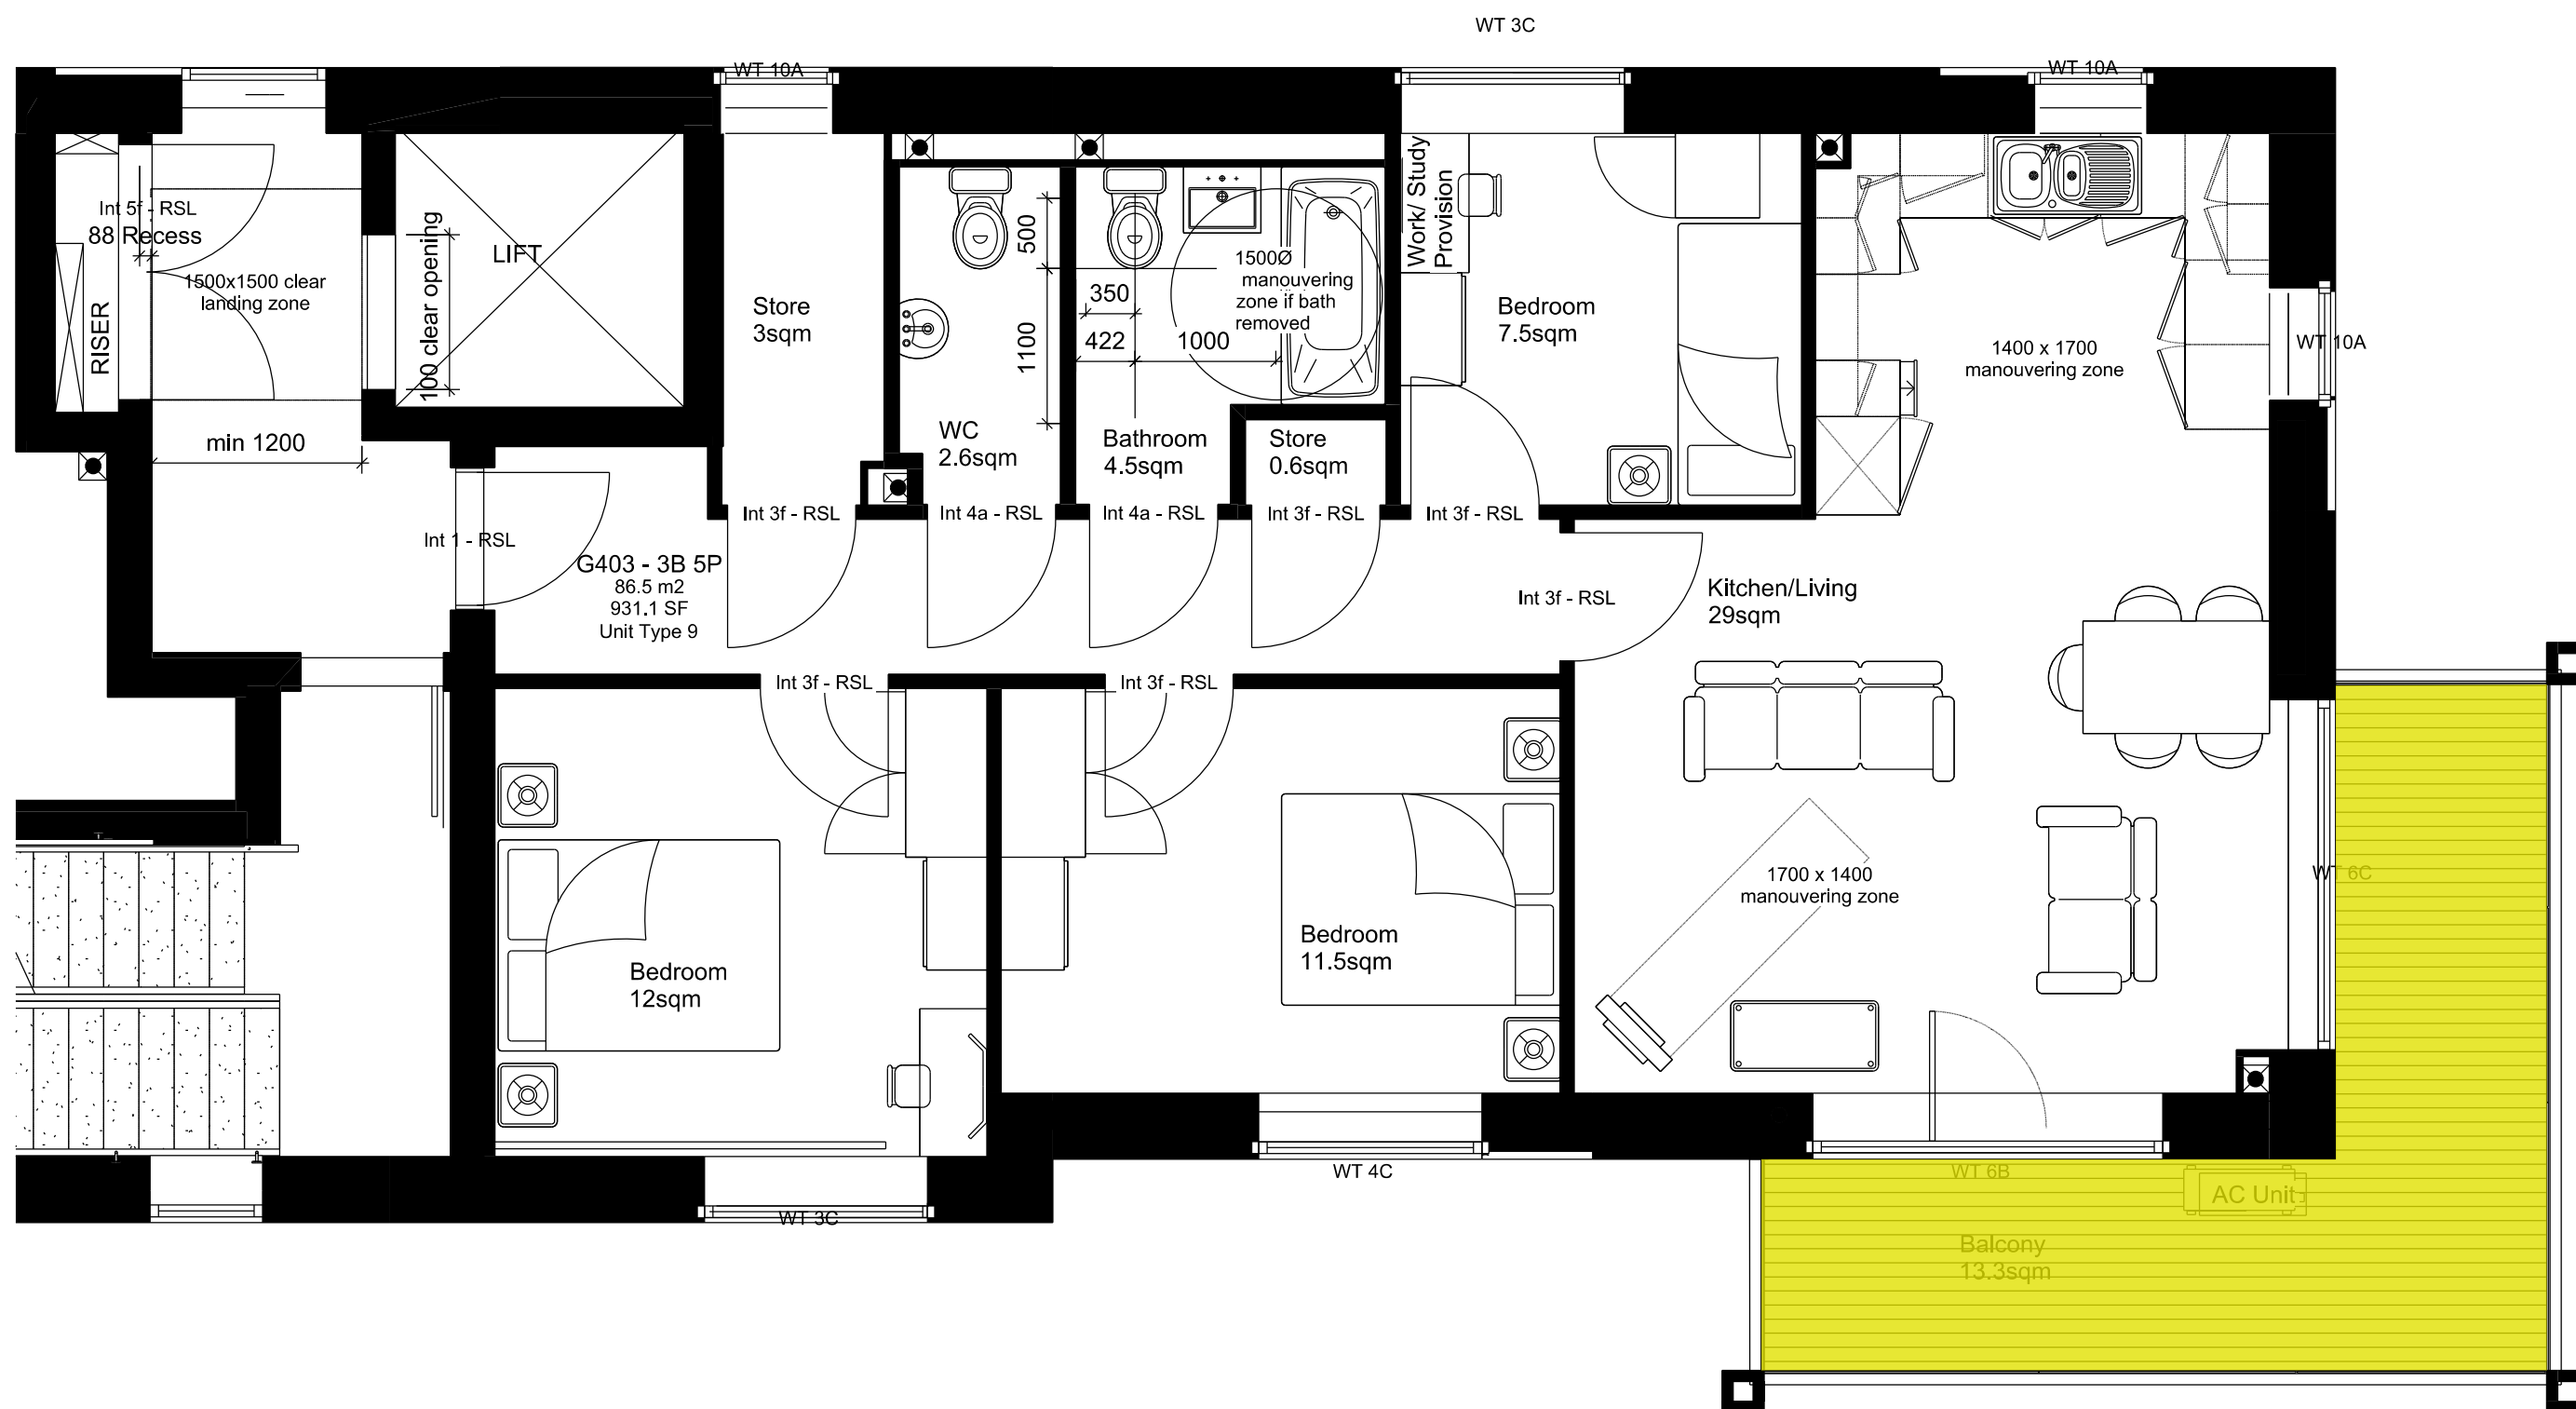
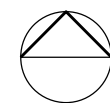


## West Hampstead Square - Key Plan

 BUILDING G (CHARLOTTE BUILDING)



**PROPOSED DECKING SPECIFICATION:**

Yellow shaded area indicates area of existing timber balcony decking to be replaced with 'Mydeck Delta 20 Decking System' which is a durable, non-combustible, aluminium decking system designed to enhance balconies and terraces, available in a range of standard finishes.

Mydek is compatible with the full range of support systems from MyDek for fast and accurate installation. MyDek is a speedy & accurate decking solution.

BOARD DIMENSIONS:


Board width x depth 144 x 20mm (150mm module)  
Board length 4.2m or cut-to-length (subject to  
conditions)  
Weight 12.47 kg/sqm

BOARD MATERIAL:

Board Aluminium grade 6063-T6  
Expansion allowance 1mm per linear metre  
Finish Polyester Powder Coating – 80micron  
slip-resistant

1 Block G - Fourth Floor Plan (2nd Half)

Scale 1:100 at A3

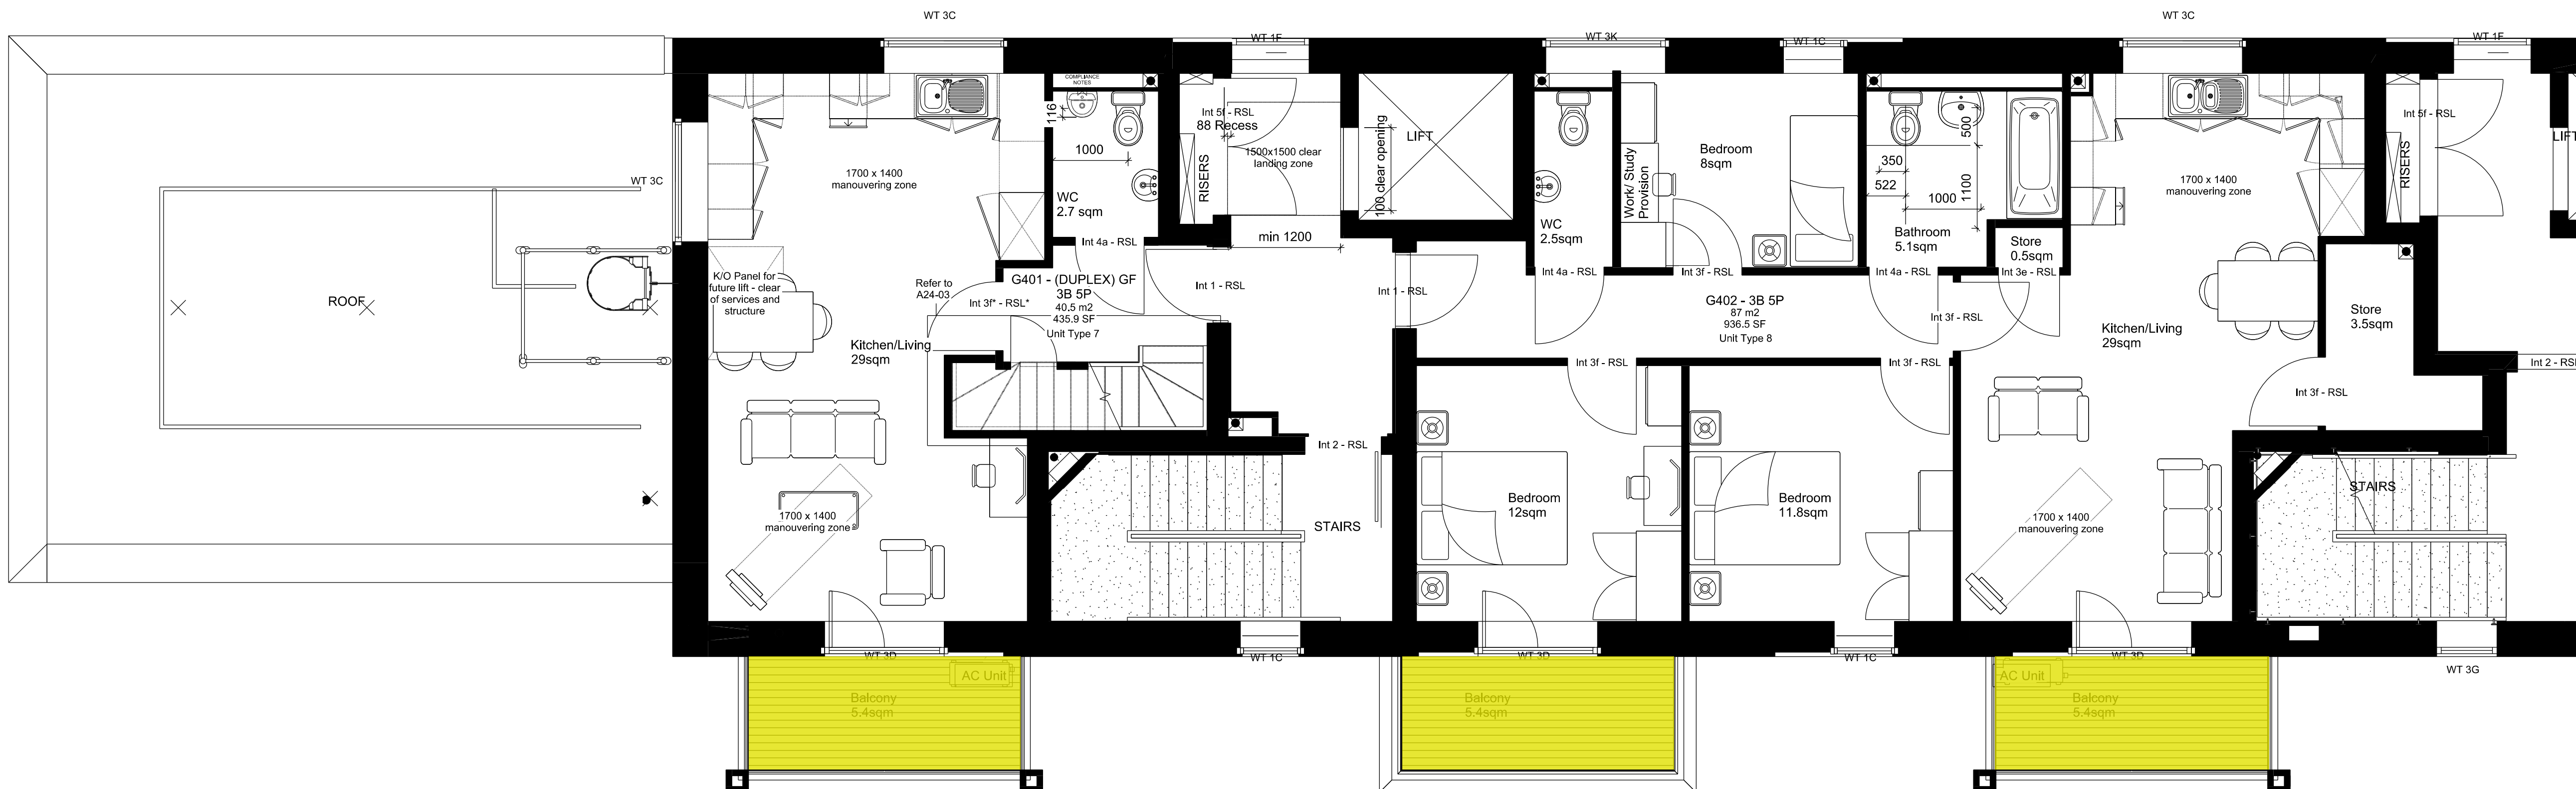


2 Block G - Fourth Floor Plan (1st Half)

Scale 1:100 at A3



FOR PLANNING APPROVAL

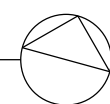

<div>COMMON GROUND WORKSHOP</div> <div>COPYRIGHT AND NOTES</div> <div>DO NOT SCALE FROM THIS DRAWING. ALL DIMENSIONS TO BE VERIFIED ON SITE BY CONTRACTOR PRIOR TO COMMENCEMENT OF ANY WORK. DRAWINGS AND ANY WORKS ON SITE, RESPECT ALL DISCREPANCIES TO THE ARCHITECT IMMEDIATELY. IT IS ADVISED TO BE IN CLOSE CONSULTATION WITH ALL RELATED ARCHITECT/ENGINEERS/DRAWINGS / DETAILS AND ALL OTHER RELEVANT INFORMATION</div>	<div>COMMON GROUND WORKSHOP LTD</div> <div>The Common 2 53 Old Bethnal Green Rd, London, E2 6QA</div> <div>T 077 65257123 info@commongroundworkshop.co.uk www.commongroundworkshop.co.uk</div>	<div>AMENDMENTS</div> <table><thead><tr><th>REV</th><th>DATE</th><th>DESCRIPTION</th><th>BY</th></tr></thead><tbody><tr><td>A</td><td>27.06.2021</td><td>FOR PLANNING APPROVAL</td><td>CC</td></tr></tbody></table>	REV	DATE	DESCRIPTION	BY	A	27.06.2021	FOR PLANNING APPROVAL	CC	<div>CONSULTANT(S)</div> <div>Project Manager: - Structural Engineer: - MEP Services Engineer: - Planning Consultant: - Daylight / Sunlight Consultant: - Cost Consultant: -</div>	<div>ADDITIONAL NOTES:</div> <div>All dimensions in MM unless otherwise stated.</div> <div>This drawing is to be read in conjunction with all relevant documents.</div> <div>This drawing is to be read in conjunction with all Engineer's drawings. Contractor to provide Structural Engineering/ design.</div> <div>Do not scale from this drawing.</div> <div>Report any errors, contradictions, &amp; omissions to the architect as soon as possible. Team.</div>	<div>CLIENT(S)</div> <div>WEST HAMPSTEAD SQUARE LLP C/O BALLYMORE ASSET MANAGEMENT LTD</div>	<div>PROJECT</div> <div>WEST HAMPSTEAD SQUARE - DECKING REPLACEMENT</div>	<div>DRAWING TITLE(S)</div> <div>PROPOSED BLOCK G (CHARLOTTE BUILDING) - FOURTH FLOOR PLAN</div>	<table><tr><td>SCALE</td><td>DRAWN</td><td>CHECKED</td></tr><tr><td>1:100 @A3</td><td>CC</td><td>MS</td></tr></table> <table><tr><td>PROJECT NUMBER</td><td>DATE</td></tr><tr><td>CGW-BDR-WHS-0114</td><td>AUG 2021</td></tr></table> <table><tr><td>DRAWING NUMBER</td><td>REVISION</td></tr><tr><td>BDR-WHS-PA-A-BG-2005</td><td>A</td></tr></table>	SCALE	DRAWN	CHECKED	1:100 @A3	CC	MS	PROJECT NUMBER	DATE	CGW-BDR-WHS-0114	AUG 2021	DRAWING NUMBER	REVISION	BDR-WHS-PA-A-BG-2005	A
	REV	DATE	DESCRIPTION	BY																										
	A	27.06.2021	FOR PLANNING APPROVAL	CC																										
	SCALE	DRAWN	CHECKED																											
	1:100 @A3	CC	MS																											
PROJECT NUMBER	DATE																													
CGW-BDR-WHS-0114	AUG 2021																													
DRAWING NUMBER	REVISION																													
BDR-WHS-PA-A-BG-2005	A																													