



01-FIRST FLOOR PLAN

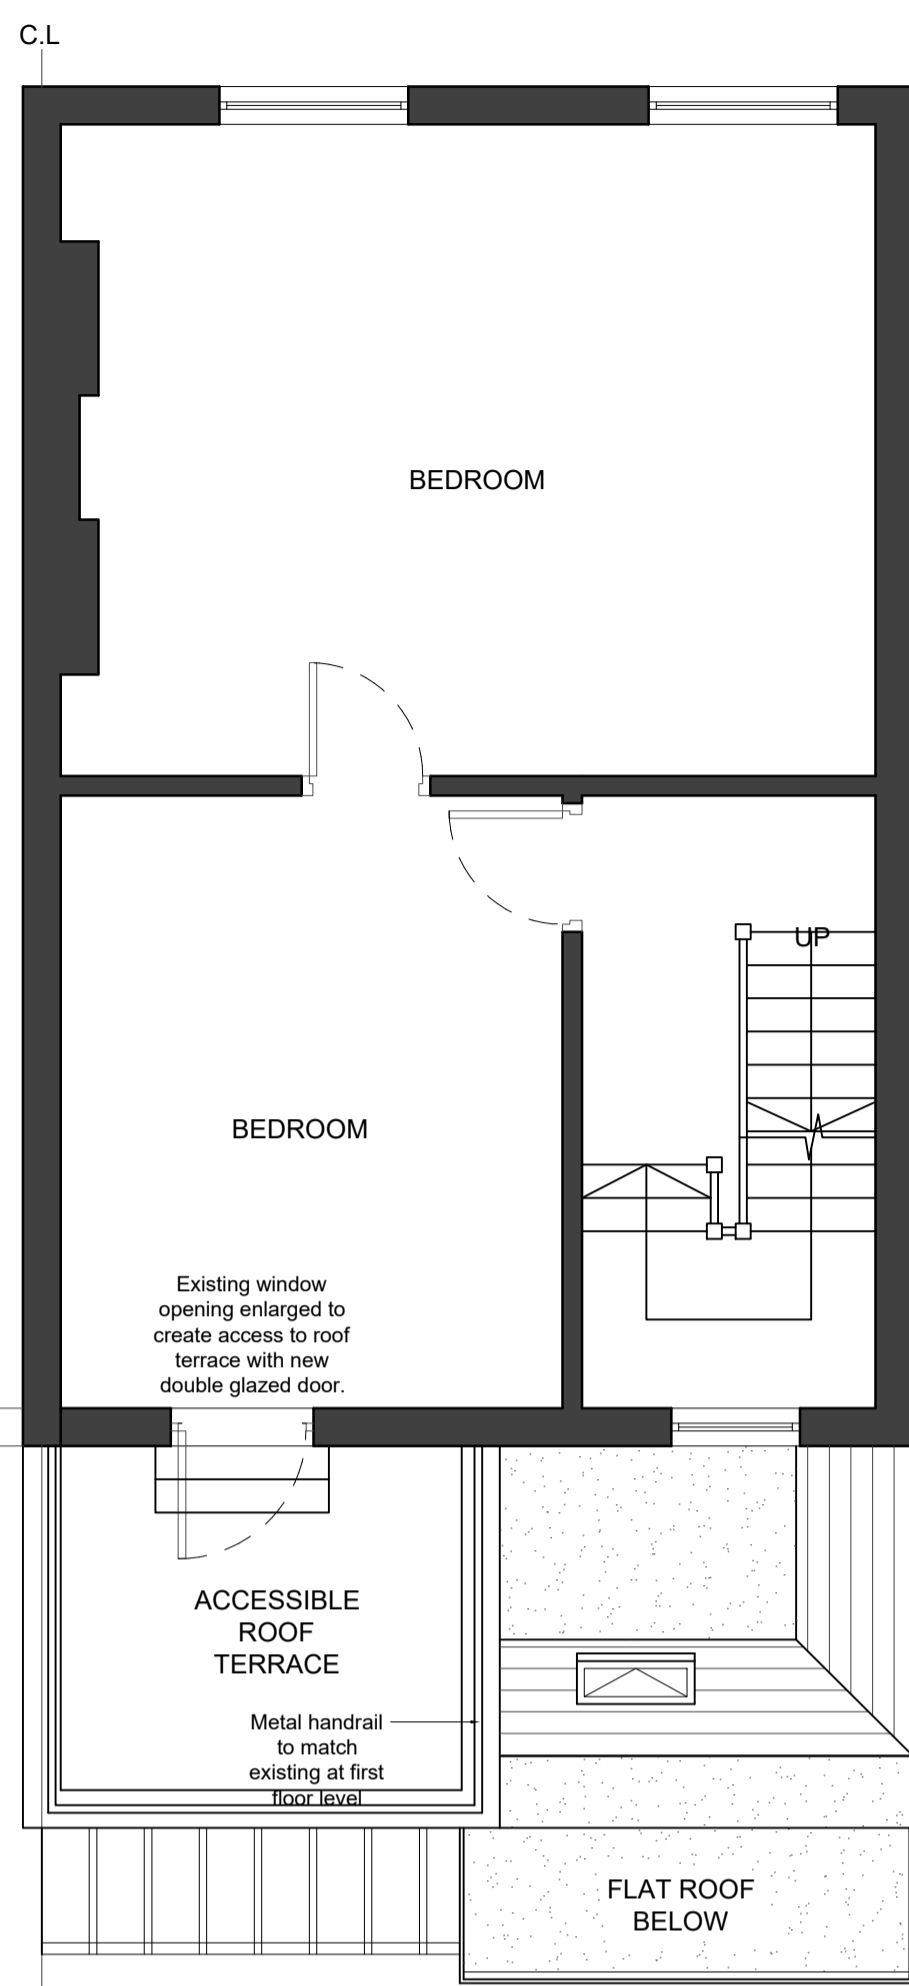


02 - SECOND FLOOR PLAN

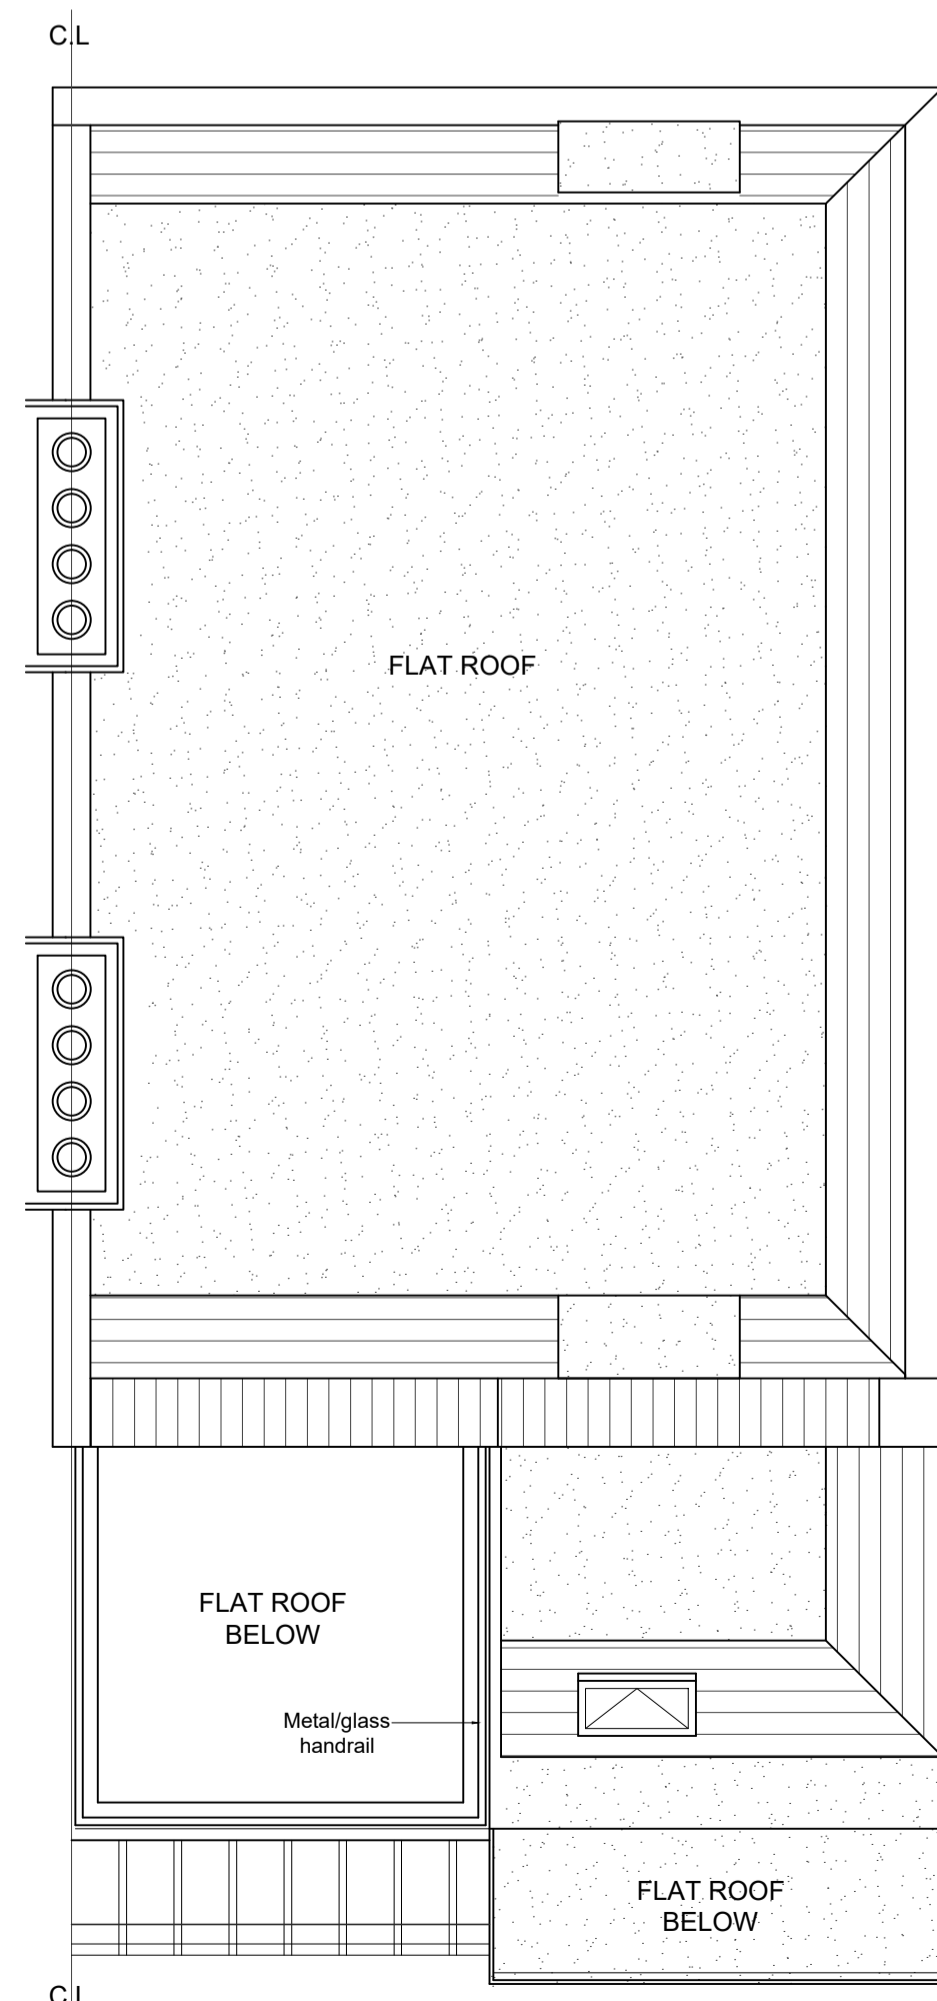

03 -PART ROOF PLAN



04 -REAR ELEVATION

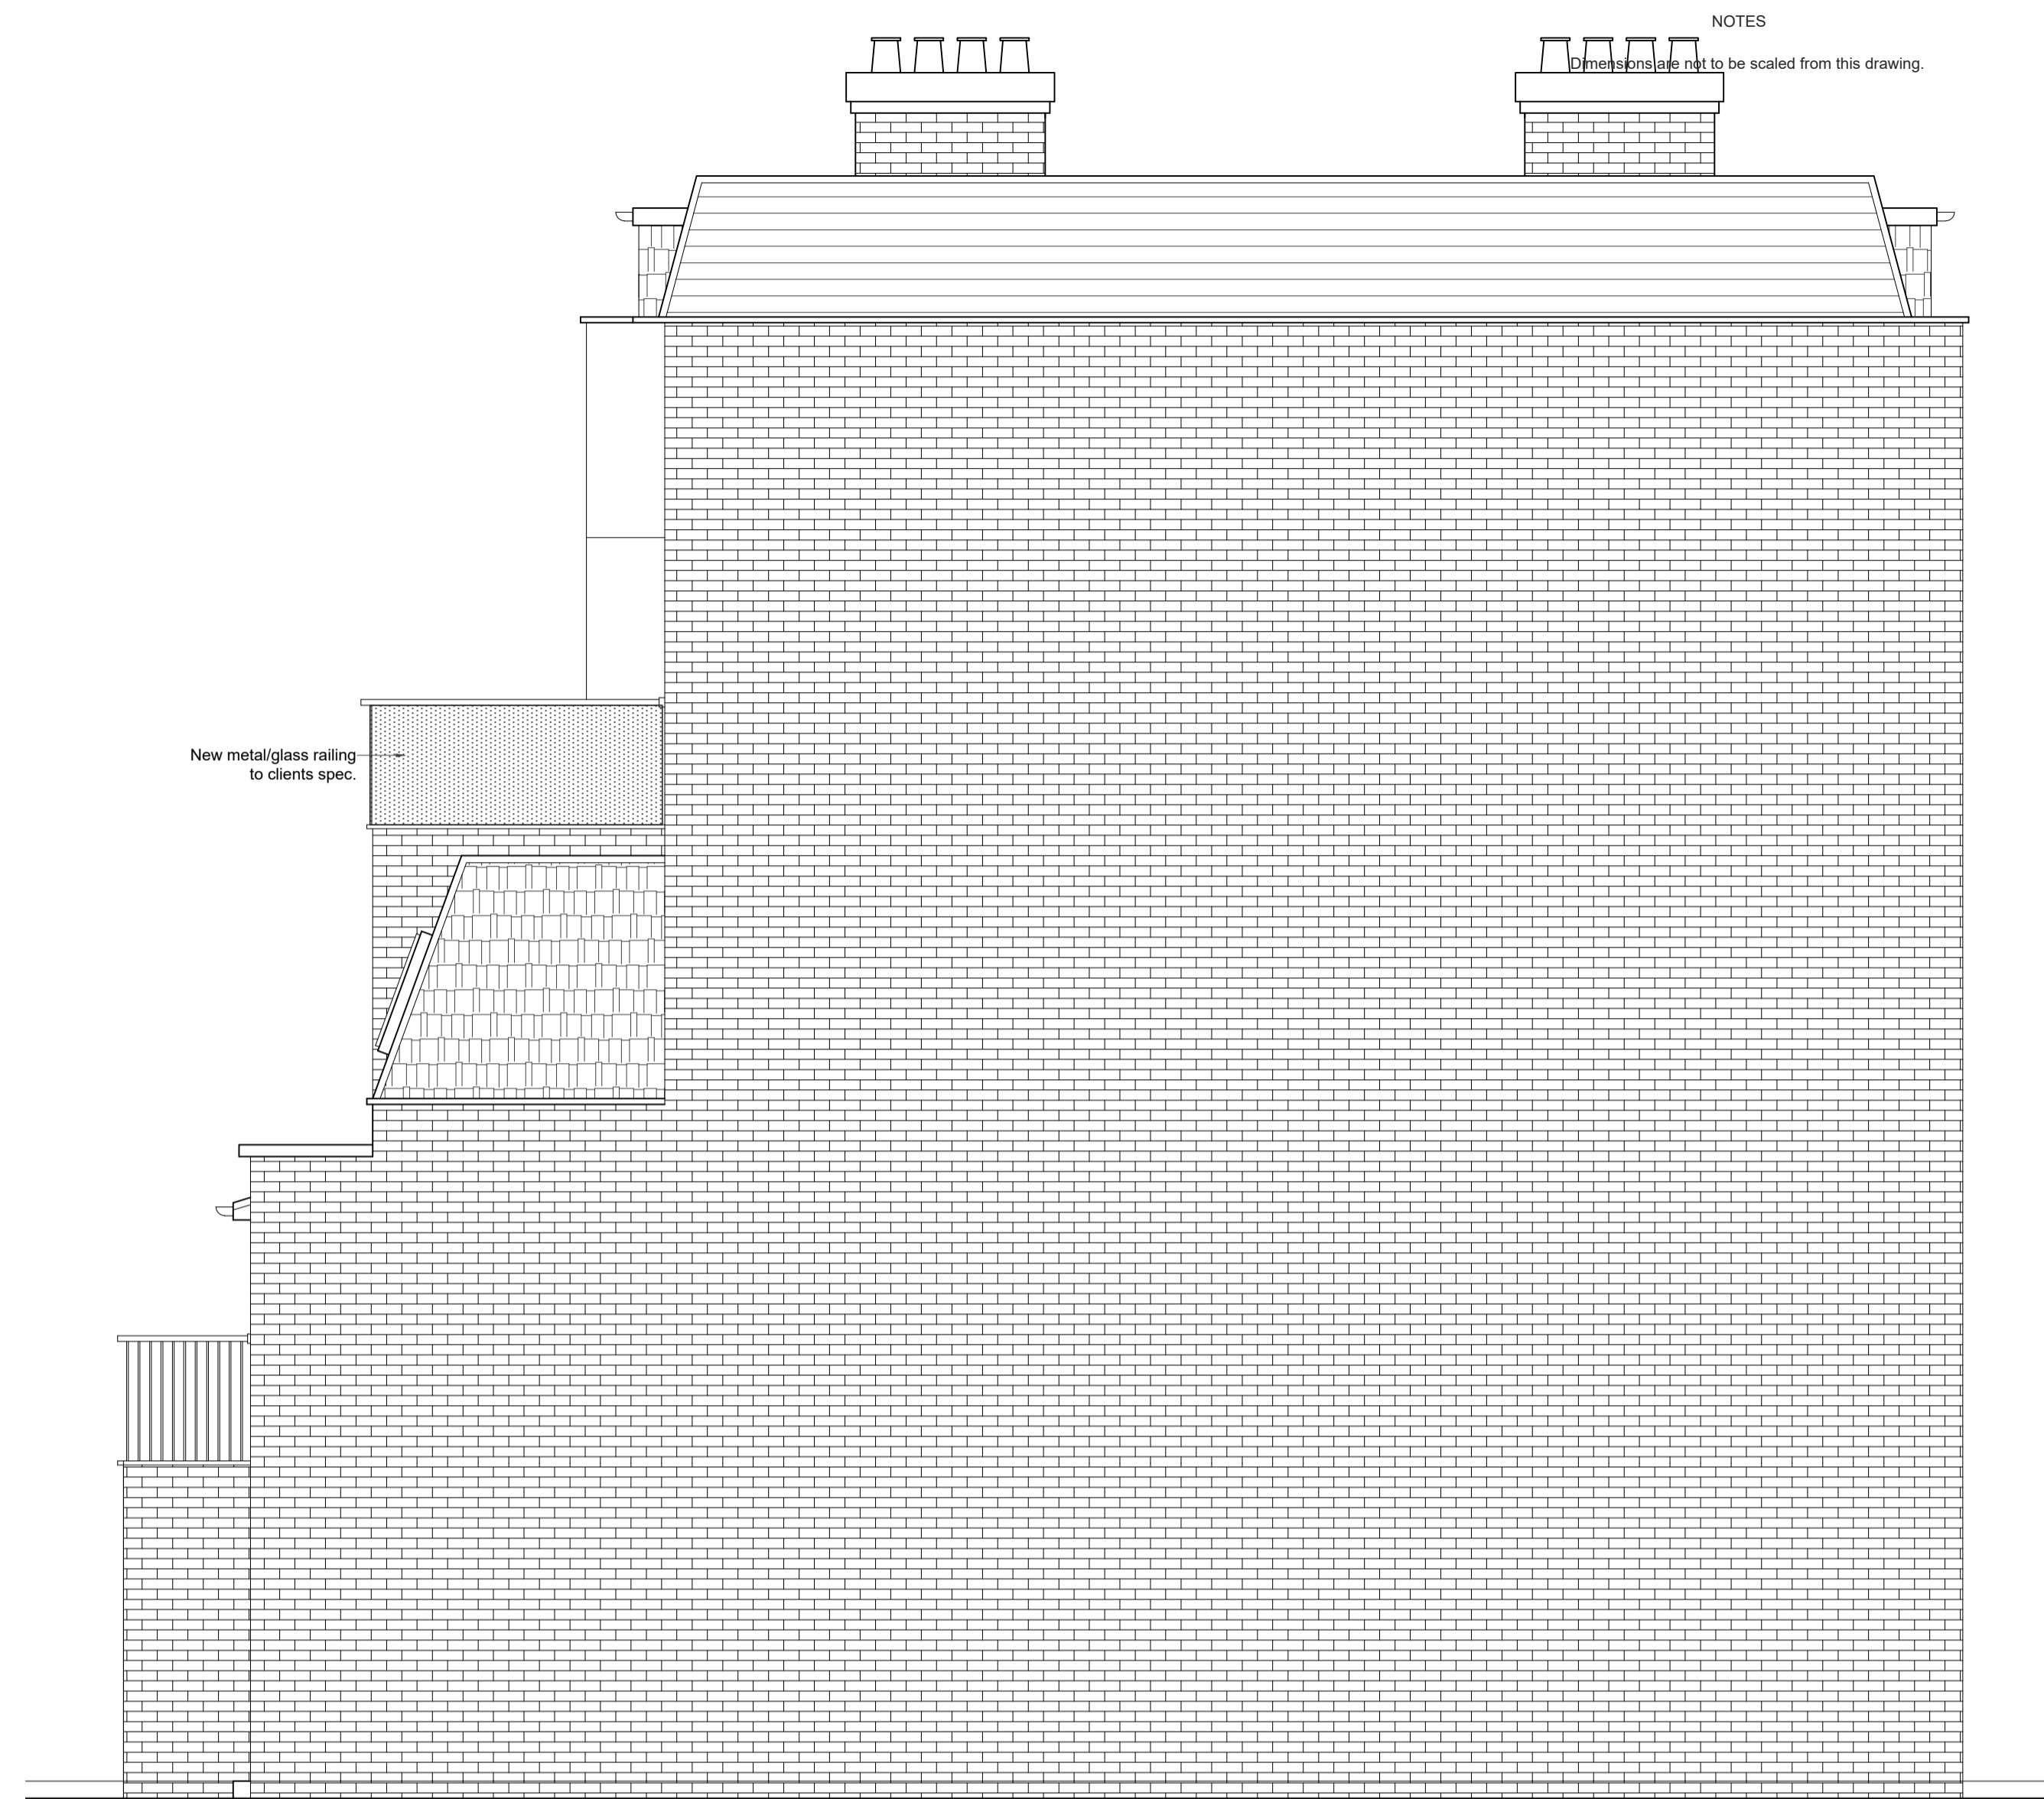

05 -SIDE ELEVATION

NOTES
Dimensions not to be scaled from this drawing.



REVISIONS			
NO.	DESCRIPTION	DATE	BY
A	SCALE AMENDED	30.11.2021	SR

DESIGN ENDEAVOURS LTD
 M: 07869580774, 07883602259
 E: design.endeavour@gmail.com

Project: **24 FITZROY ROAD PRIMROSE HILL**
 LONDON, NW1 8TX
 Title: **PROPOSED PLANS & ELEVATIONS**

Scale: 1:50@A1	Drawn: MZ	Approved:	Date: JULY 21
Job No: DE- 911	Drawing No: P-24 FR -03	Rev:	A