



LOCATION PLAN

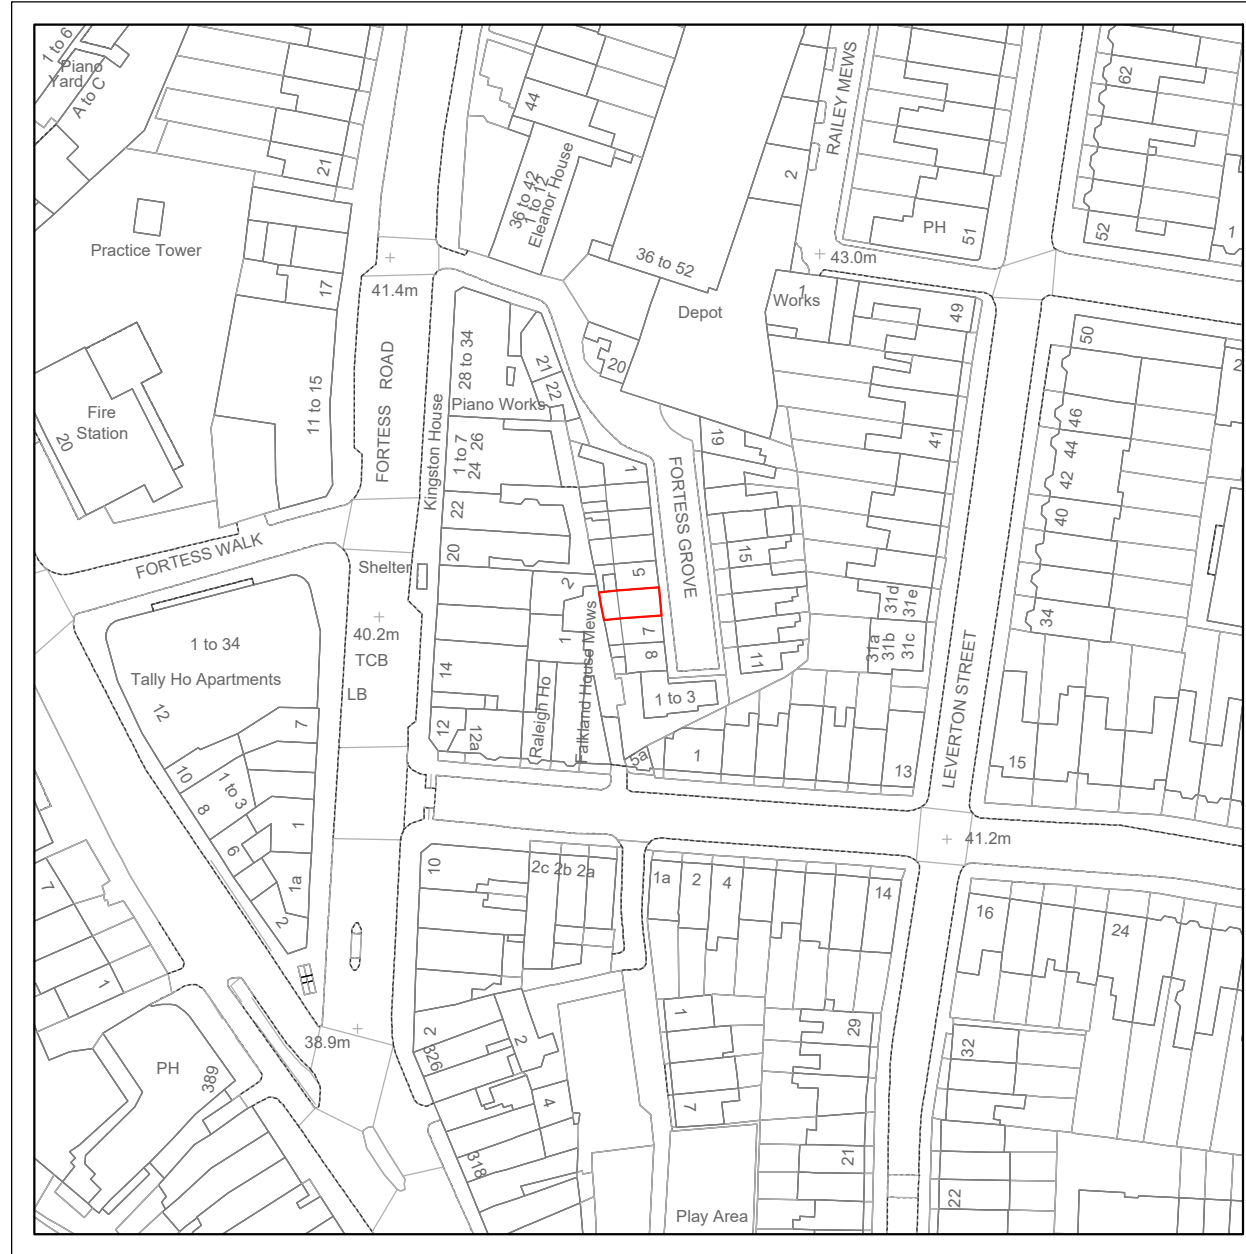

Front Elevation

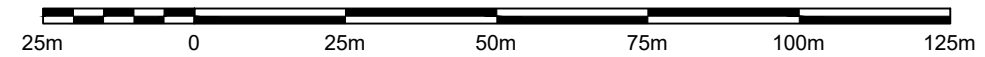

Written dimensions to be taken in preference to scaled dimensions. The Contractor is responsible for checking all dimensions before work starts.

All work is to be carried out to the requirements, and to the satisfaction of the Local Authority. These drawings are for planning purposes only.

Any discrepancies to be brought to the attention of 4D Planning Consultants immediately.

Location Plan

Rev	Date	Description	by	chk

4D PLANNING™

Architecture | Town Planning

T: 0203 1500 183 www.GetMePlanning.com

www.GetMePlanning.com®



Client
Claire Leveson

Project
6 Fortess Grove, NW5 2HE

Title
Location Plan

Date: June 2021	Rev:
Scale: 1:1250 @ A3	B
Drawing No. NW01	

BLOCK PLAN

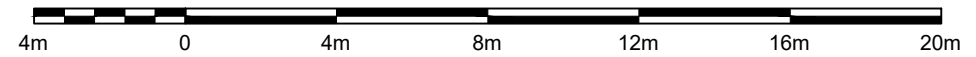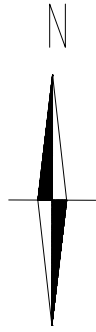

Written dimensions to be taken in preference to scaled dimensions. The Contractor is responsible for checking all dimensions before work starts.

All work is to be carried out to the requirements, and to the satisfaction of the Local Authority. These drawings are for planning purposes only.

Any discrepancies to be brought to the attention of 4D Planning Consultants immediately.

Rev	Date	Description	by	chk

4D PLANNING™
 Architecture | Town Planning

T: 0203 1500 183 www.GetMePlanning.com

www.GetMePlanning.com®



Client
Claire Leveson

Project
6 Fortress Grove, NW5 2HE


Title
Block Plan

Date: June 2021	Rev:
Scale: 1:200 @ A3	B
Drawing No. NW02	


EXISTING PLANS

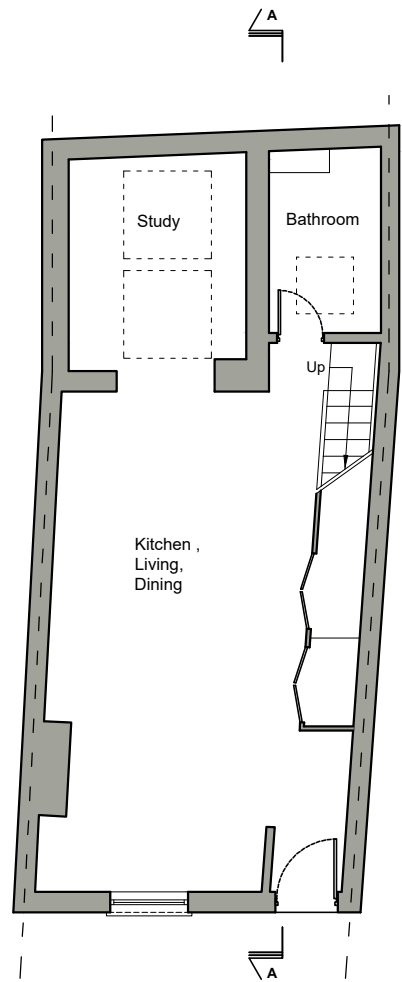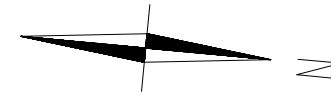


**EXISTING
GROUND FLOOR PLAN**

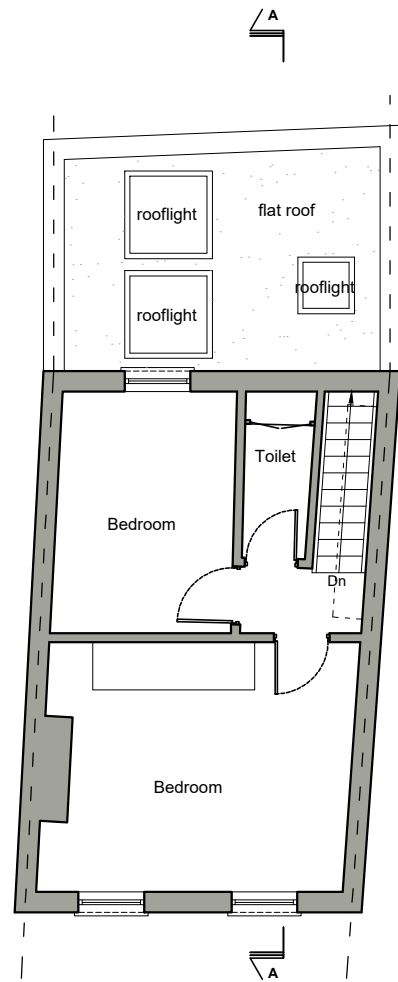

**EXISTING
FIRST FLOOR PLAN**

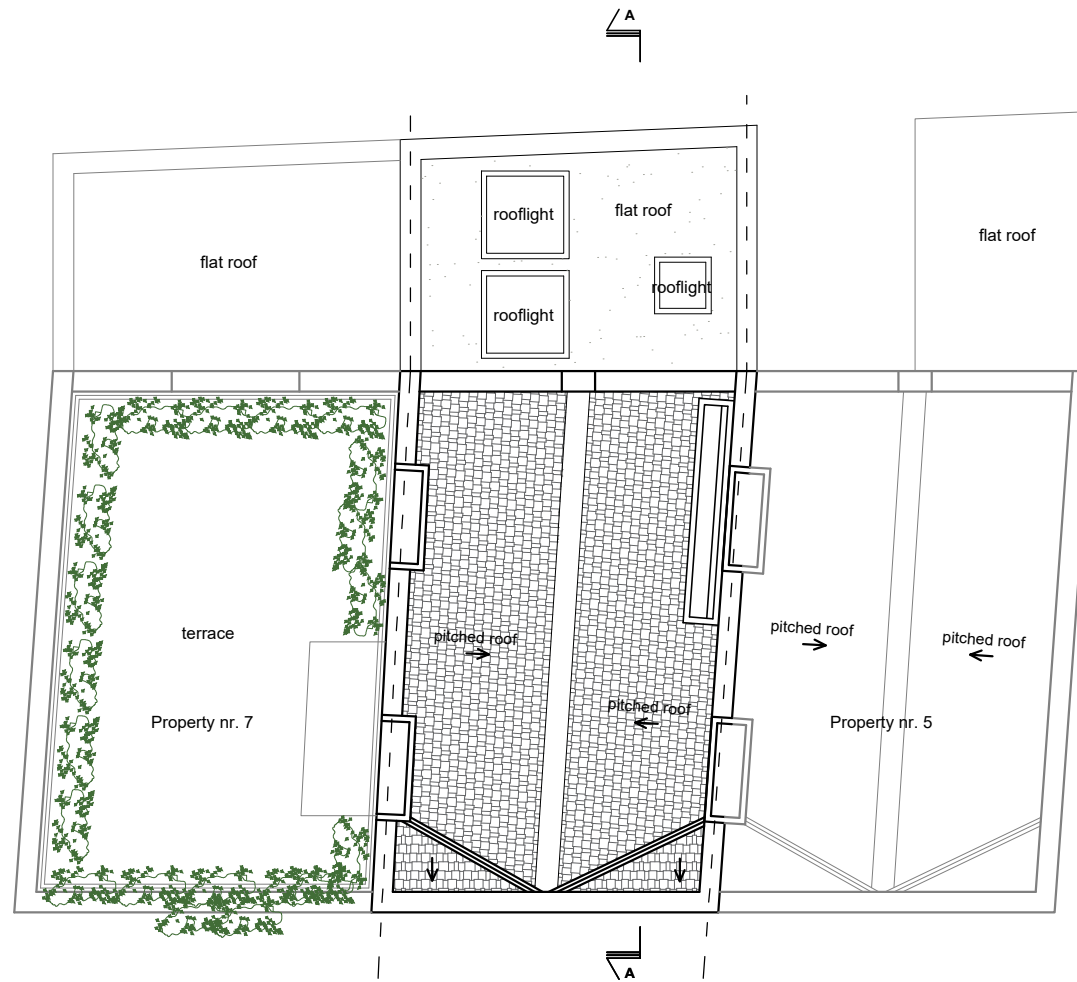

EXISTING ROOF PLAN

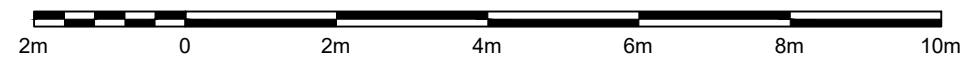

Written dimensions to be taken in preference to scaled dimensions. The Contractor is responsible for checking all dimensions before work starts.

All work is to be carried out to the requirements, and to the satisfaction of the Local Authority. These drawings are for planning purposes only.

Any discrepancies to be brought to the attention of 4D Planning Consultants immediately.

Rev	Date	Description	by	chk

4D PLANNING™

Architecture | Town Planning

T: 0203 1500 183 www.GetMePlanning.com

www.GetMePlanning.com®

Client

Claire Leveson

Project

6 Fortess Grove, NW5 2HE

Title

Existing Plans



Date: June 2021 Rev:

Scale: 1:50 @ A1, 1:100 @ A3


Drawing No. NW03

B

PROPOSED PLANS

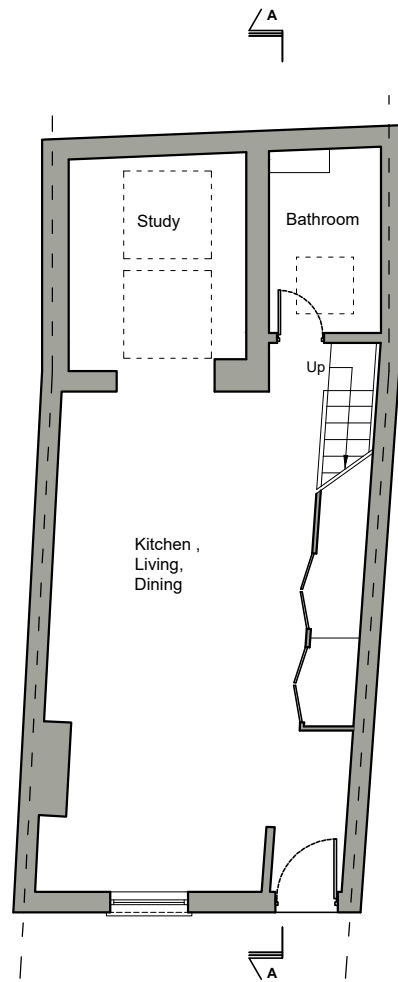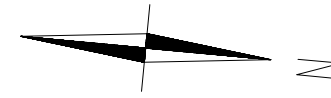


**PROPOSED
GROUND FLOOR PLAN
(NO CHANGE PROPOSED)**

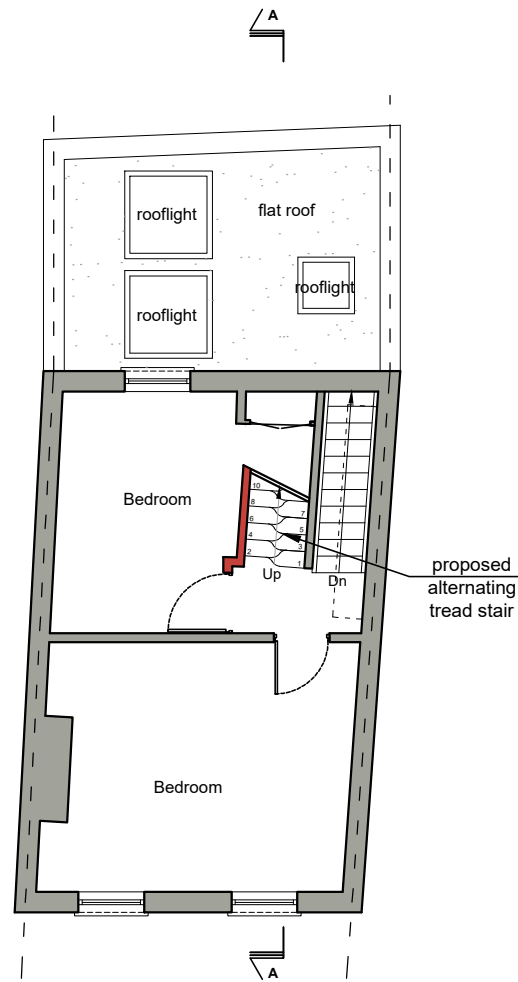

**PROPOSED
FIRST FLOOR PLAN**



PROPOSED ROOF PLAN

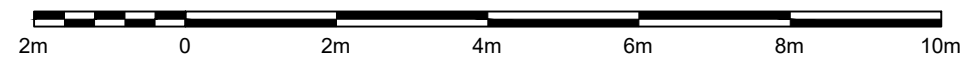

Written dimensions to be taken in preference to scaled dimensions. The Contractor is responsible for checking all dimensions before work starts.

All work is to be carried out to the requirements, and to the satisfaction of the Local Authority. These drawings are for planning purposes only.

Any discrepancies to be brought to the attention of 4D Planning Consultants immediately.

Rev	Date	Description	by	chk

4D PLANNING™

Architecture | Town Planning

T: 0203 1500 183 www.GetMePlanning.com

www.GetMePlanning.com®


Client
Claire Leveson

Project
6 Fortess Grove, NW5 2HE


Title
Proposed Plans

Date: June 2021	Rev:
Scale: 1:50 @ A1, 1:100 @ A3	B
Drawing No. NW04	

EXISTING SECTION A-A

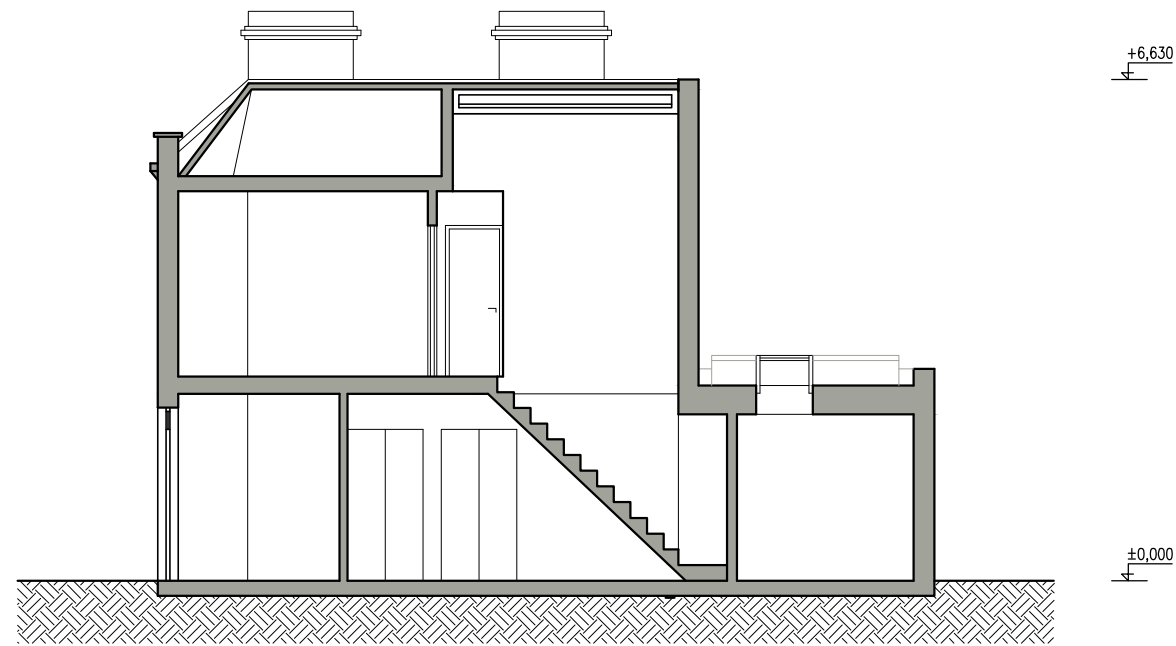

EXISTING SECTION A-A

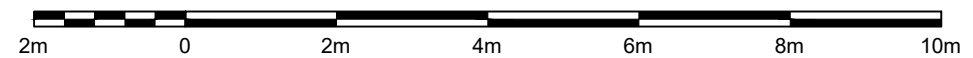

Written dimensions to be taken in preference to scaled dimensions. The Contractor is responsible for checking all dimensions before work starts.

All work is to be carried out to the requirements, and to the satisfaction of the Local Authority. These drawings are for planning purposes only.

Any discrepancies to be brought to the attention of 4D Planning Consultants immediately.

Rev	Date	Description	by	chk

4D PLANNING™

Architecture | Town Planning

T: 0203 1500 183 www.GetMePlanning.com

www.GetMePlanning.com®

Client

Claire Leveson

Project

6 Fortess Grove, NW5 2HE

Title

Existing Section A-A


Date: June 2021 Rev:

Scale: 1:50 @ A1, 1:100 @ A3


Drawing No. NW05

B

PROPOSED SECTION A-A

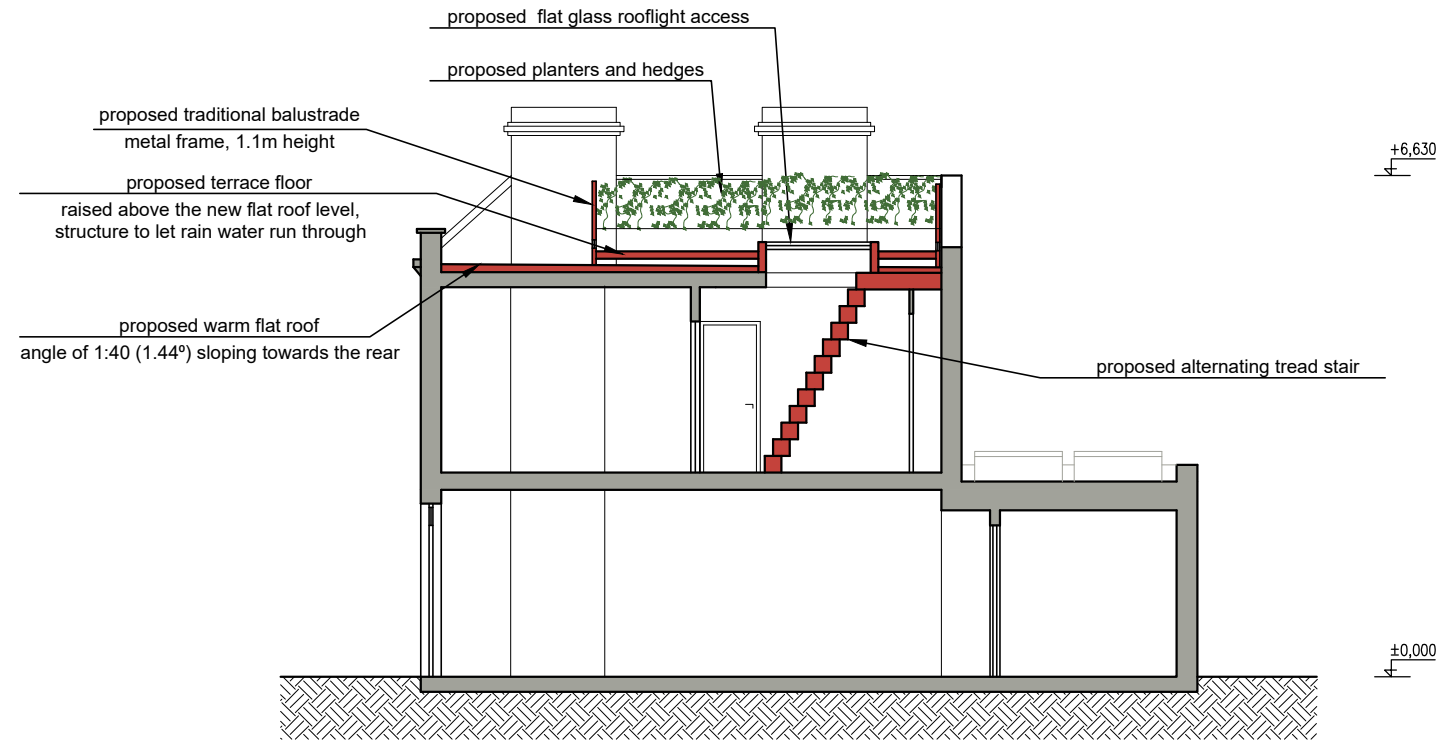

PROPOSED SECTION A-A

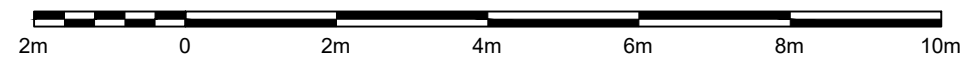

Written dimensions to be taken in preference to scaled dimensions. The Contractor is responsible for checking all dimensions before work starts.

All work is to be carried out to the requirements, and to the satisfaction of the Local Authority. These drawings are for planning purposes only.

Any discrepancies to be brought to the attention of 4D Planning Consultants immediately.

Rev	Date	Description	by	chk

4D PLANNING™

Architecture | Town Planning

T: 0203 1500 183 www.GetMePlanning.com

www.GetMePlanning.com®

Client

Claire Leveson

Project

6 Fortess Grove, NW5 2HE

Title

Proposed Section A-A

Date: June 2021 Rev:

Scale: 1:50 @ A1, 1:100 @ A3

Drawing No. NW06

B


EXISTING ELEVATIONS



EXISTING FRONT ELEVATION



EXISTING REAR ELEVATION

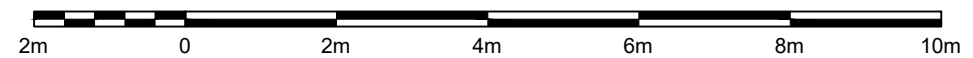

Written dimensions to be taken in preference to scaled dimensions. The Contractor is responsible for checking all dimensions before work starts.

All work is to be carried out to the requirements, and to the satisfaction of the Local Authority. These drawings are for planning purposes only.

Any discrepancies to be brought to the attention of 4D Planning Consultants immediately.

Rev	Date	Description	by	chk

4D PLANNING™

Architecture | Town Planning

T: 0203 1500 183 www.GetMePlanning.com

www.GetMePlanning.com®

Client

Claire Leveson

Project

6 Fortess Grove, NW5 2HE

Title

Existing Elevations

Date: June 2021 Rev:

Scale: 1:50 @ A1, 1:100 @ A3 B

Drawing No. NW07


PROPOSED ELEVATIONS



PROPOSED FRONT ELEVATION



PROPOSED REAR ELEVATION

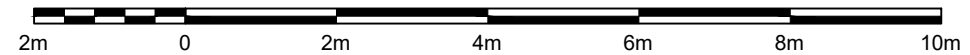

Written dimensions to be taken in preference to scaled dimensions. The Contractor is responsible for checking all dimensions before work starts.

All work is to be carried out to the requirements, and to the satisfaction of the Local Authority. These drawings are for planning purposes only.

Any discrepancies to be brought to the attention of 4D Planning Consultants immediately.

Rev	Date	Description	by	chk

4D PLANNING™

Architecture | Town Planning

T: 0203 1500 183 www.GetMePlanning.com

www.GetMePlanning.com®

Client

Claire Leveson

Project

6 Fortess Grove, NW5 2HE

Title


Proposed Elevations

Date: June 2021 Rev:


Scale: 1:50 @ A1, 1:100 @ A3 B

Drawing No. NW08

EXISTING ELEVATION

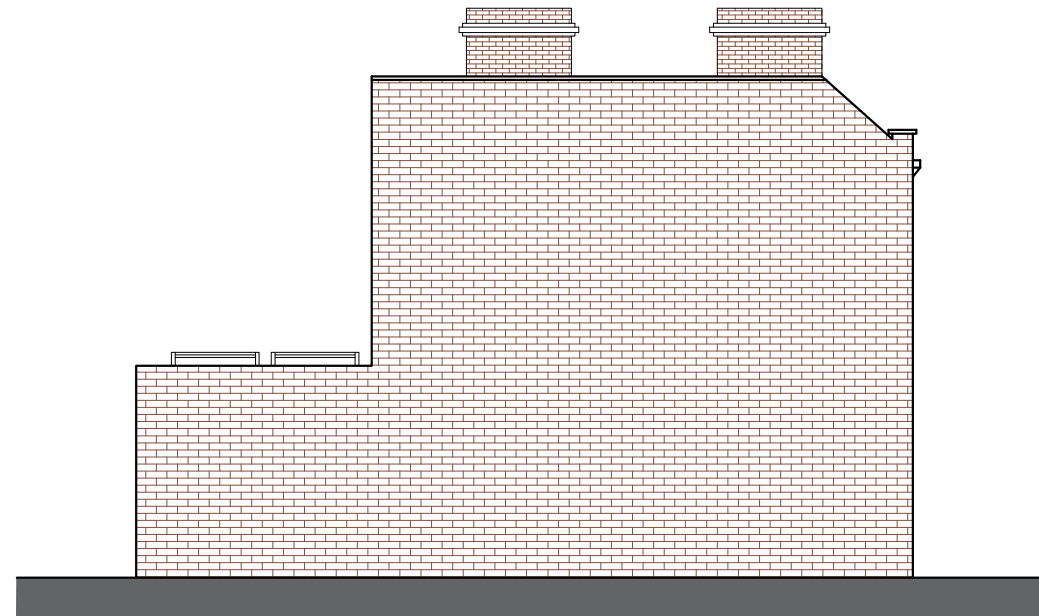

EXISTING SIDE ELEVATION

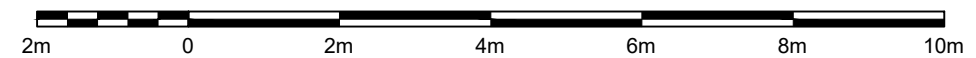

Written dimensions to be taken in preference to scaled dimensions. The Contractor is responsible for checking all dimensions before work starts.

All work is to be carried out to the requirements, and to the satisfaction of the Local Authority. These drawings are for planning purposes only.

Any discrepancies to be brought to the attention of 4D Planning Consultants immediately.

Rev	Date	Description	by	chk

4D PLANNING™

Architecture | Town Planning

T: 0203 1500 183 www.GetMePlanning.com

www.GetMePlanning.com®

Client

Claire Leveson

Project

6 Fortess Grove, NW5 2HE

Title


Existing Side Elevation

Date: June 2021 Rev:


Scale: 1:50 @ A1, 1:100 @ A3 **B**

Drawing No. NW09

PROPOSED ELEVATION

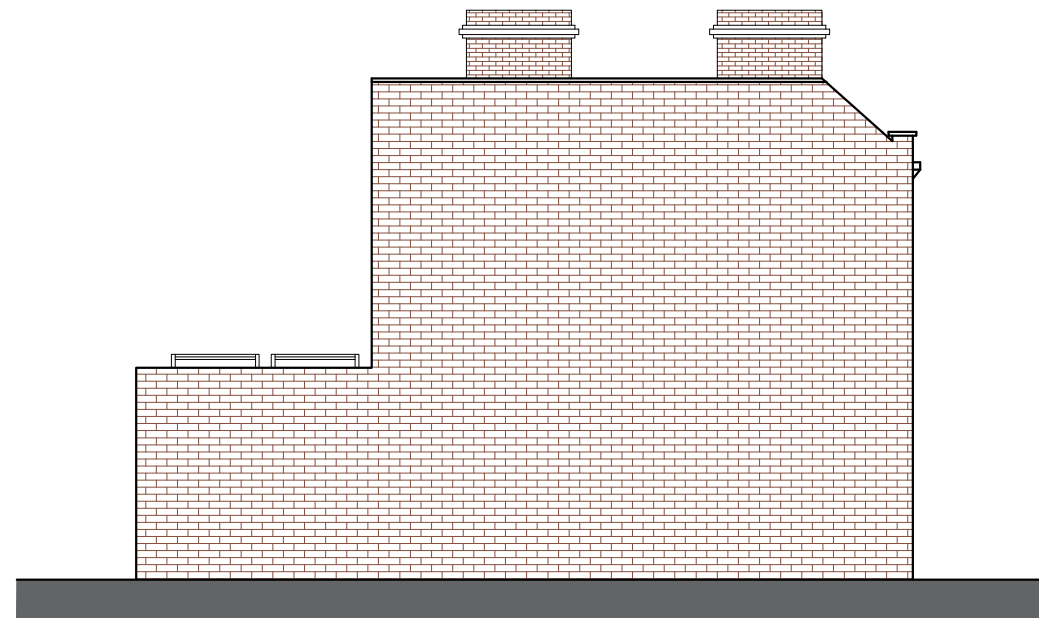

**PROPOSED SIDE ELEVATION
(NO CHANGE PROPOSED)**

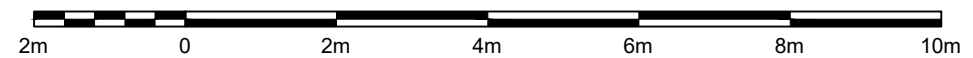

Written dimensions to be taken in preference to scaled dimensions. The Contractor is responsible for checking all dimensions before work starts.

All work is to be carried out to the requirements, and to the satisfaction of the Local Authority. These drawings are for planning purposes only.

Any discrepancies to be brought to the attention of 4D Planning Consultants immediately.

Rev	Date	Description	by	chk

4D PLANNING™

Architecture | Town Planning

T: 0203 1500 183 www.GetMePlanning.com

www.GetMePlanning.com®

Client

Claire Leveson

Project

6 Fortess Grove, NW5 2HE



Title

Proposed Side Elevation

Date: June 2021 Rev:

Scale: 1:50 @ A1, 1:100 @ A3 **B**

Drawing No. NW10

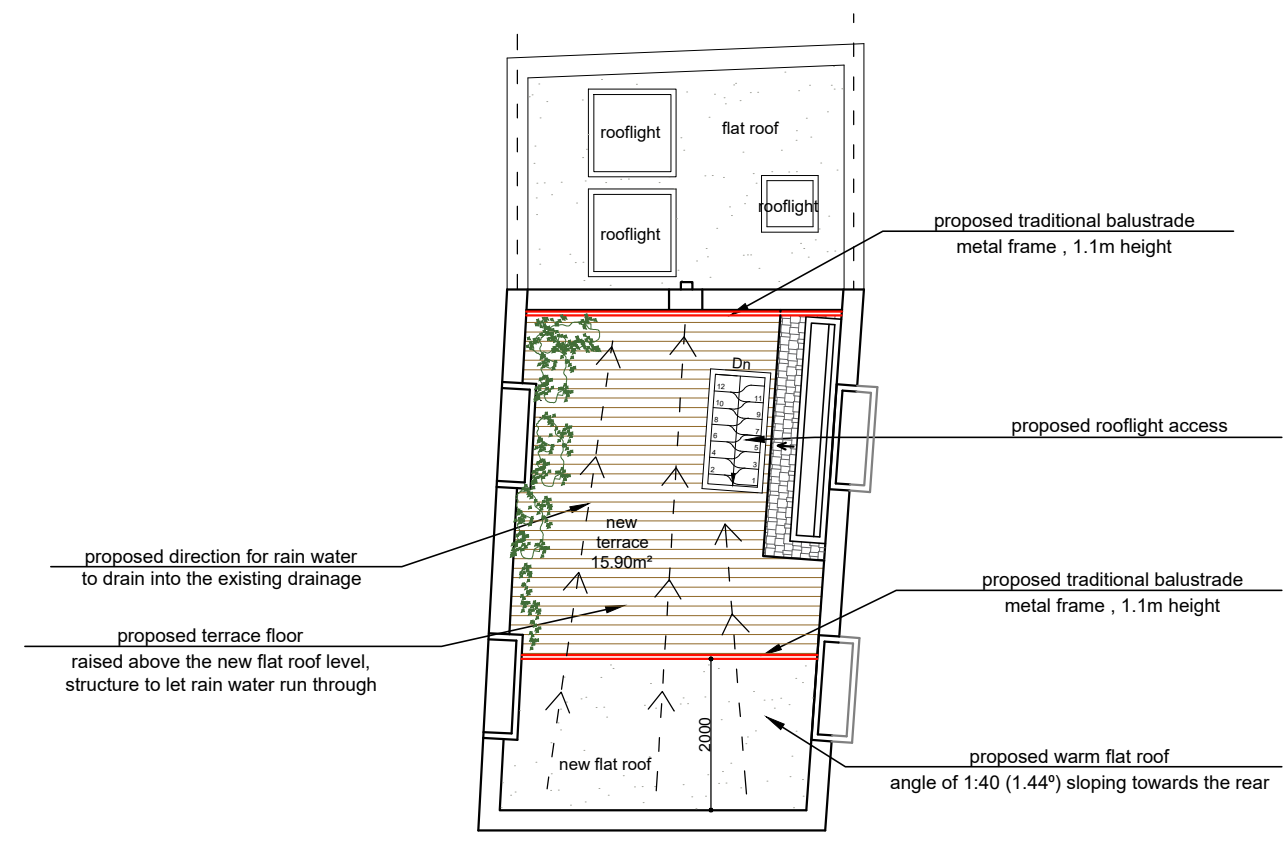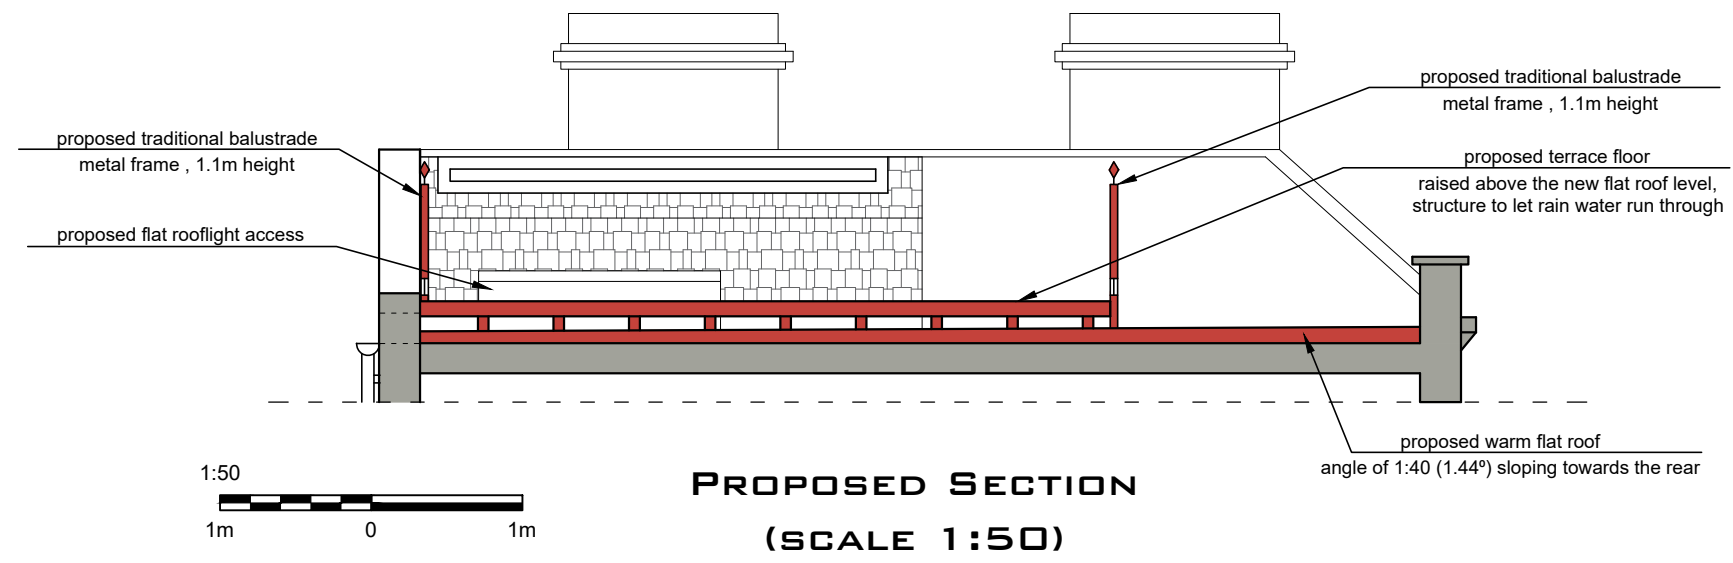

Written dimensions to be taken in preference to scaled dimensions. The Contractor is responsible for checking all dimensions before work starts.

All work is to be carried out to the requirements, and to the satisfaction of the Local Authority. These drawings are for planning purposes only

Any discrepancies to be brought to the attention of 4D Planning Consultants immediately.

Rev	Date	Description	by	chk

4D PLANNING™

Architecture | Town Planning

T: 0203 1500 183 www.GetMePlanning.com

www.GetMePlanning.com®

Client
Claire Leveson

Project
6 Fortess Grove, NW5 2HE

Title
Proposed Drawings

Date: June 2021	Rev:
Scale: 1:50 @ A1, 1:100 @ A3	B
Drawing No. NW11	