

KEY PLAN


NOTES

THIS DRAWING MUST NOT BE SCALED.


ALL DIMENSIONS ARE TO BE VERIFIED AND CHECKED ON SITE. ANY DISCREPANCIES THAT ARE, OR BECOME APPARENT SHOULD BE REPORTED TO CHAPMAN TAYLOR.

AREAS INDICATED ARE APPROXIMATE GROSS INTERNAL AREA. THEY RELATE TO THE LIKELY AREAS OF THE BUILDING AT THE CURRENT STAGE OF DESIGN. ANY DECISIONS TO BE MADE ON THE BASIS OF THESE PREDICTIONS, WHETHER AS TO PROJECT VIABILITY, PRE-LETTING, LEASE AGREEMENTS, OR THE LIKE, SHOULD INCLUDE DUE ALLOWANCE FOR THE INCREASES AND DECREASES INHERENT IN THE DESIGN DEVELOPMENT AND BUILDING PROCESS.

© COPYRIGHT CHAPMAN TAYLOR 2020

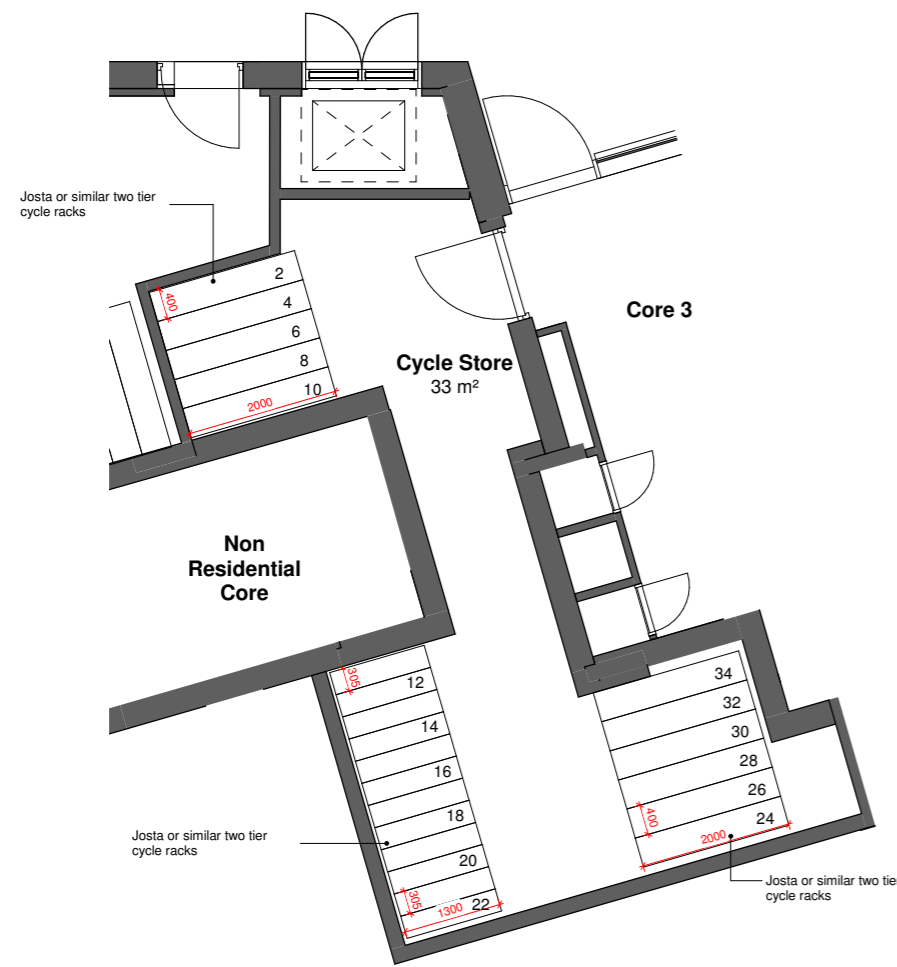

1 Cycle Store Plan - Affordable and Intermediate 1
1 : 50

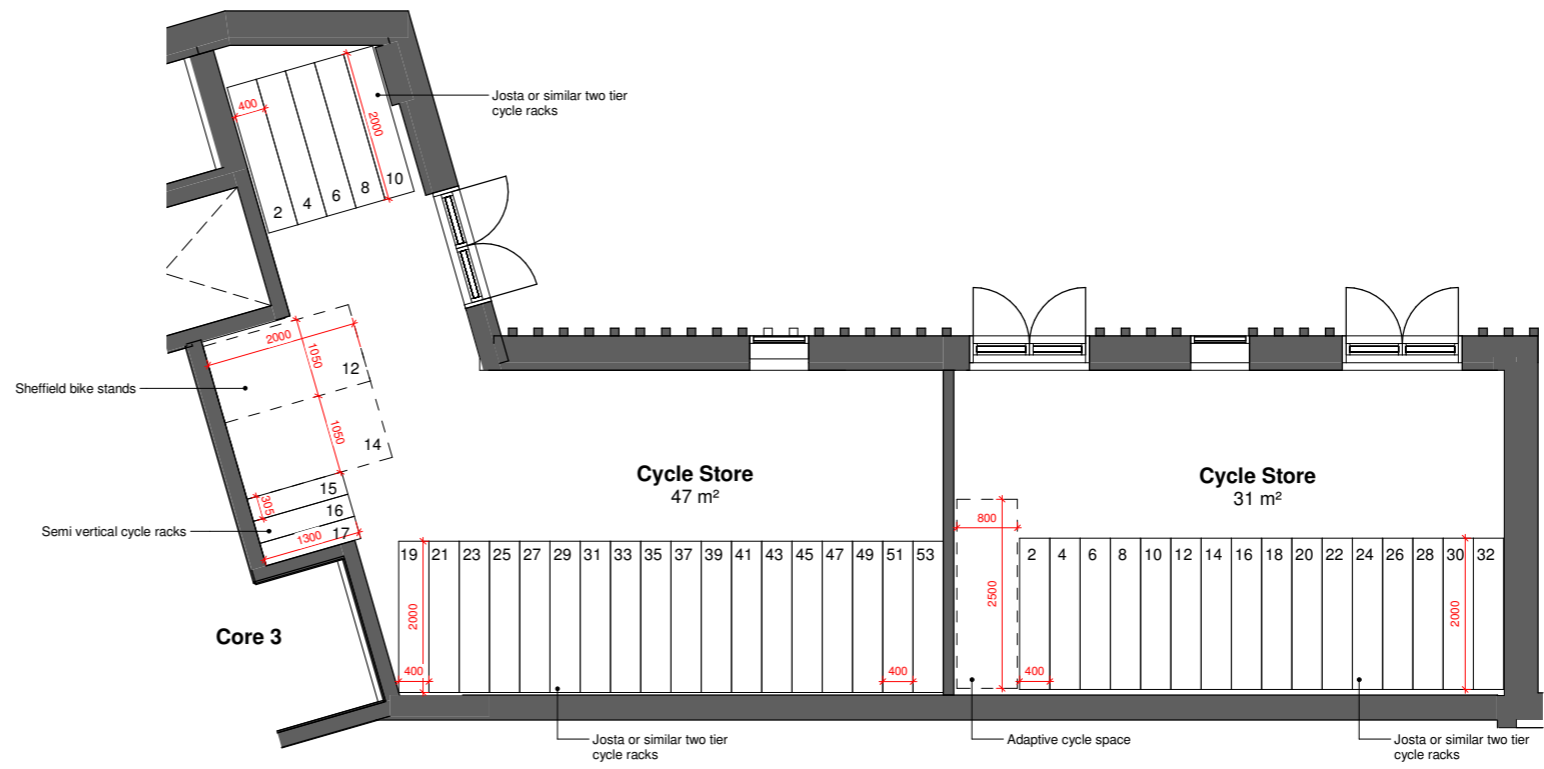

2 Cycle Store Plan - Affordable and Intermediate 2
1 : 50

REV	DATE	BY	DESCRIPTION	CHKD

CLIENT

astr.

PROJECT

WEST END LANE
156 West End Lane
West Hampstead
London NW6 1SD

ARCHITECT

CHAPMAN TAYLOR
GLOBAL ARCHITECTS & MASTERPLANNERS

LONDON STUDIO
10 Sandbourne Terrace
London W2 1LD
United Kingdom
T +44 (0)20 7371 8000
E london@chapmantaylor.com
www.chapmantaylor.com

STRUCTURAL ENGINEER

IBSIS STRUCTURES

SERVICES ENGINEER

FHP

DRAWING TITLE

CYCLE STORE PLAN (AFFORDABLE AND INTERMEDIATE)

Scale 1 : 100

INTERNAL JOB NO	ISSUE DATE	STATUS	DRAWN BY	CHECKED BY
C340WEL	DEC 2021			

PROJECT NUMBER	ROLE	ORIGINATOR	TYPE	SERIES	LEVEL	SIGNAL	REVISION
0001	A	CTA	SKE	98	00	3028	-

LYMINGTON ROAD

PLAN SHOWING DISTANCES BETWEEN PROPOSED BUILDING AND EXISTING LYMINGTON ROAD PROPERTIES



Dimension taken from wall below as shown by dashed line, rather than projecting roofline. Refer to section.

Note: No survey information on extension at ground floor, outline - shown dashed - taken from satellite map.


Blue highlighted windows indicate obscured glass panels

HATCHED AREAS SHOW OVERLAP BETWEEN OUTLINE OF PROPOSED BUILDING OFFSET 18M TOWARDS EXISTING PROPERTIES



Hatched area shows overlap of proposed projected 18m and existing Lymington Road properties.

No changes from previous approved drawings

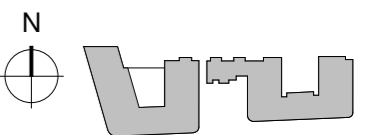

KEY PLAN

NOTES

THIS DRAWING MUST NOT BE SCALED.

ALL DIMENSIONS ARE TO BE VERIFIED AND CHECKED ON SITE. ANY DISCREPANCIES THAT ARE, OR BECOME APPARENT SHOULD BE REPORTED TO CHAPMAN TAYLOR.

AREAS INDICATED ARE APPROXIMATE GROSS INTERNAL AREA. THEY RELATE TO THE LIKELY AREAS OF THE BUILDING AT THE CURRENT STAGE OF DESIGN. ANY DECISIONS TO BE MADE ON THE BASIS OF THESE PREDICTIONS, WHETHER AS TO PROJECT VIABILITY, PRE-LETTING, LEASE AGREEMENTS, OR THE LIKE, SHOULD INCLUDE DUE ALLOWANCE FOR THE INCREASES AND DECREASES INHERENT IN THE DESIGN DEVELOPMENT AND BUILDING PROCESS.

© COPYRIGHT CHAPMAN TAYLOR 2020

REV	DATE	BY	DESCRIPTION	CHKD
-----	------	----	-------------	------

CLIENT

astr.

PROJECT

WEST END LANE
 156 West End Lane
 West Hampstead
 London NW6 1SD

ARCHITECT

CHAPMAN TAYLOR
 GLOBAL ARCHITECTS & MASTERPLANNERS

LONDON STUDIO
 101 Garsbourn Terrace
 London W2 6LJ
 United Kingdom
 T +44 (0)20 7571 3000
 E london@chapmantaylor.com
 www.chapmantaylor.com

STRUCTURAL ENGINEER

IBSISSTRUCTURES


SERVICES ENGINEER

FHP

DRAWING TITLE

**PLAN - SECOND FLOOR
 RELATIONSHIP TO ADJACENT
 PROPERTIES**

INTERNAL JOB NO	ISSUE DATE	STATUS	DRAWN BY	CHECKED BY			
C340WEL	JUNE 2021						
PROJECT NUMBER	ROLE	ORIGINATOR	TYPE	SERIES	LEVEL	SERIAL	REVISION
0001	A	CTA	SKE	98	02	5584	-

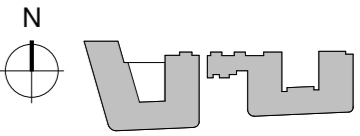

KEY PLAN


NOTES

THIS DRAWING MUST NOT BE SCALED.

ALL DIMENSIONS ARE TO BE VERIFIED AND CHECKED ON SITE. ANY DISCREPANCIES THAT ARIE, OR BECOME APPARENT SHOULD BE REPORTED TO CHAPMAN TAYLOR.


AREAS INDICATED ARE APPROXIMATE GROSS INTERNAL AREA. THEY RELATE TO THE LIKELY AREAS OF THE BUILDING AT THE CURRENT STAGE OF DESIGN. ANY DECISIONS TO BE MADE ON THE BASIS OF THESE PREDICTIONS, WHETHER AS TO PROJECT VIABILITY, PRE-LETTING, LEASE AGREEMENTS, OR THE LIKE, SHOULD INCLUDE DUE ALLOWANCE FOR THE INCREASES AND DECREASES INHERENT IN THE DESIGN DEVELOPMENT AND BUILDING PROCESS.

© COPYRIGHT CHAPMAN TAYLOR 2020

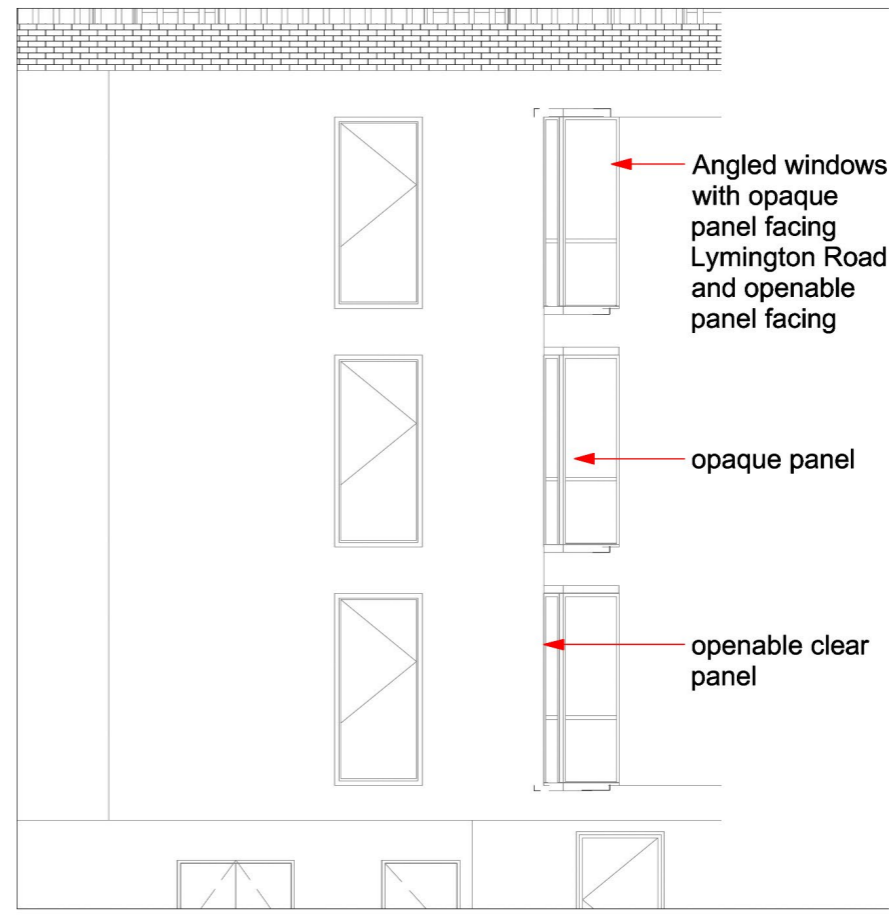

Det 2 - North Elevation - View of angled bay window scale 1:100

North Elevation - Lymington Rd - Relationship to Adjacent Properties scale 1:500

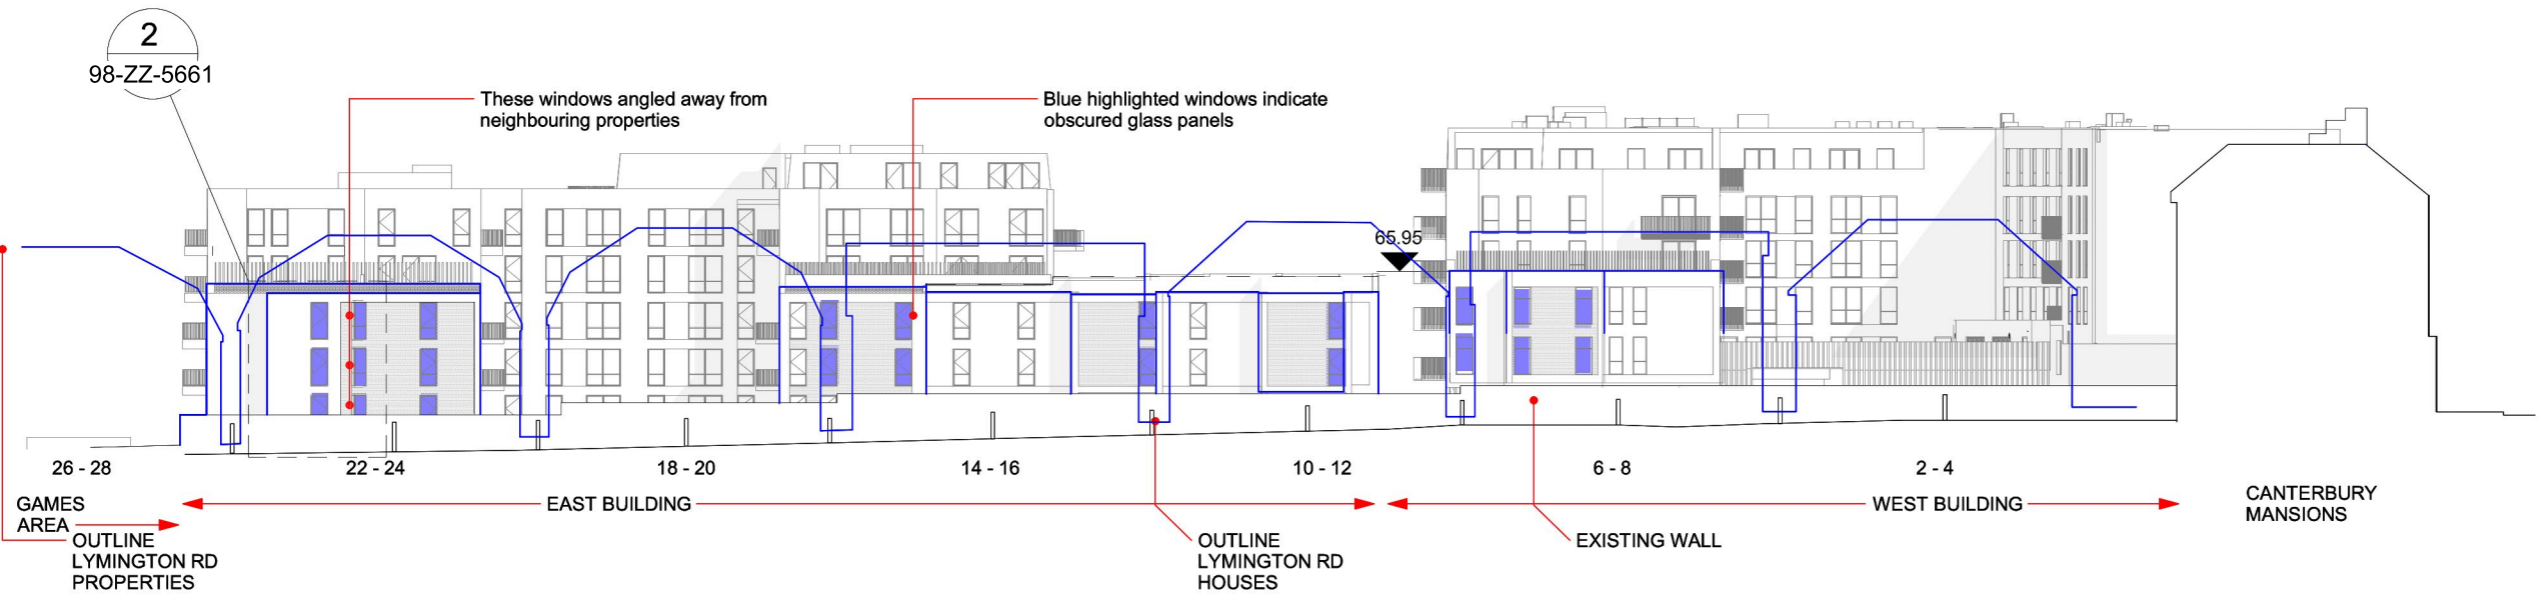

A 02/12/21 SS WEST BLOCK SECTION 96A SUBMISSION LF

REV	DATE	BY	DESCRIPTION	CHKD



PROJECT
WEST END LANE
 156 West End Lane
 West Hampstead
 London NW6 1SD

ARCHITECT

CHAPMAN TAYLOR
 GLOBAL ARCHITECTS & MASTERPLANNERS
 LONDON STUDIO
 10 Grafton Terrace
 London W2 6LG
 United Kingdom
 T +44 (0)20 7271 3000
 E london@chapmantaylor.com
 www.chapmantaylor.com

STRUCTURAL ENGINEER
ISISSTRUCTURES

SERVICES ENGINEER


DRAWING TITLE
ELEVATION - RELATIONSHIP TO ADJACENT PROPERTIES

INTERNAL JOB NO	ISSUE DATE	STATUS	DRAWN BY	CHECKED BY
C340WEL	JUNE 2021			

PROJECT NUMBER	REV	ORIGINATOR	TYPE	SERIES	LEVEL	SERIAL	REVISION
0001	A	CTA	SKE	98	XX	5661	A



N

KEY PLAN

NOTES

THIS DRAWING MUST NOT BE SCALED.

ALL DIMENSIONS ARE TO BE VERIFIED AND CHECKED ON SITE. ANY DISCREPANCIES THAT ARE, OR BECOME APPARENT SHOULD BE REPORTED TO CHAPMAN TAYLOR.

AREAS INDICATED ARE APPROXIMATE GROSS INTERNAL AREA. THEY RELATE TO THE LIKELY AREAS OF THE BUILDING AT THE CURRENT STAGE OF DESIGN. ANY DECISIONS TO BE MADE ON THE BASIS OF THESE PREDICTIONS, WHETHER AS TO PROJECT VIABILITY, PRE-LETTING, LEASE AGREEMENTS, OR THE LIKE, SHOULD INCLUDE DUE ALLOWANCE FOR THE INCREASES AND DECREASES INHERENT IN THE DESIGN DEVELOPMENT AND BUILDING PROCESS.

© COPYRIGHT CHAPMAN TAYLOR 2020

Affordable Courtyard - North Elevation - scale 1:250



A 02/12/21 SS WEST BLOCK SECTION 96A SUBMISSION LF

REV	DATE	BY	DESCRIPTION	CHKD

CLIENT

PROJECT

WEST END LANE
156 West End Lane
West Hampstead
London NW6 1SD

ARCHITECT

CHAPMAN TAYLOR
GLOBAL ARCHITECTS & MASTERPLANNERS
www.chapmantaylor.com

LONDON STUDIO
101 Garsington Terrace
London W2 6LJ
United Kingdom
T +44 (0)20 7571 3000
E london@chapmantaylor.com
www.chapmantaylor.com

Private Courtyard - North Elevation - scale 1:250




DRAWING TITLE


ELEVATION - COURTYARDS NORTH

INTERNAL JOB NO	ISSUE DATE	STATUS	DRAWN BY	CHECKED BY
C340WEL	JUNE 2021			


PROJECT NUMBER	ROLE	ORIGINATOR	TYPE	SERIES	LEVEL	SERIAL	REVISION
0001	A	CTA	SKE	98	XX	5660	A

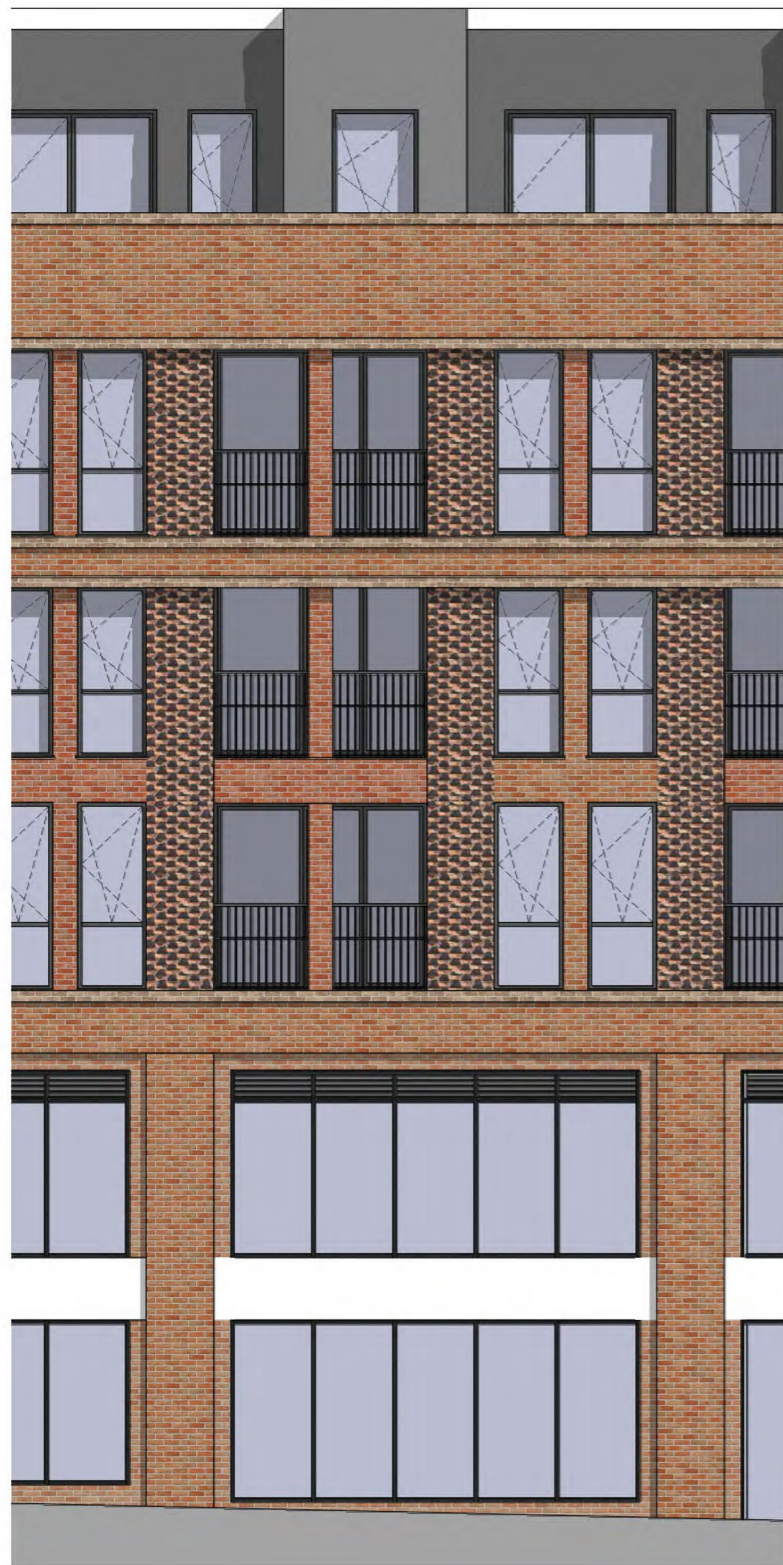


1 West End Lane - Bay Elevation
1 : 50

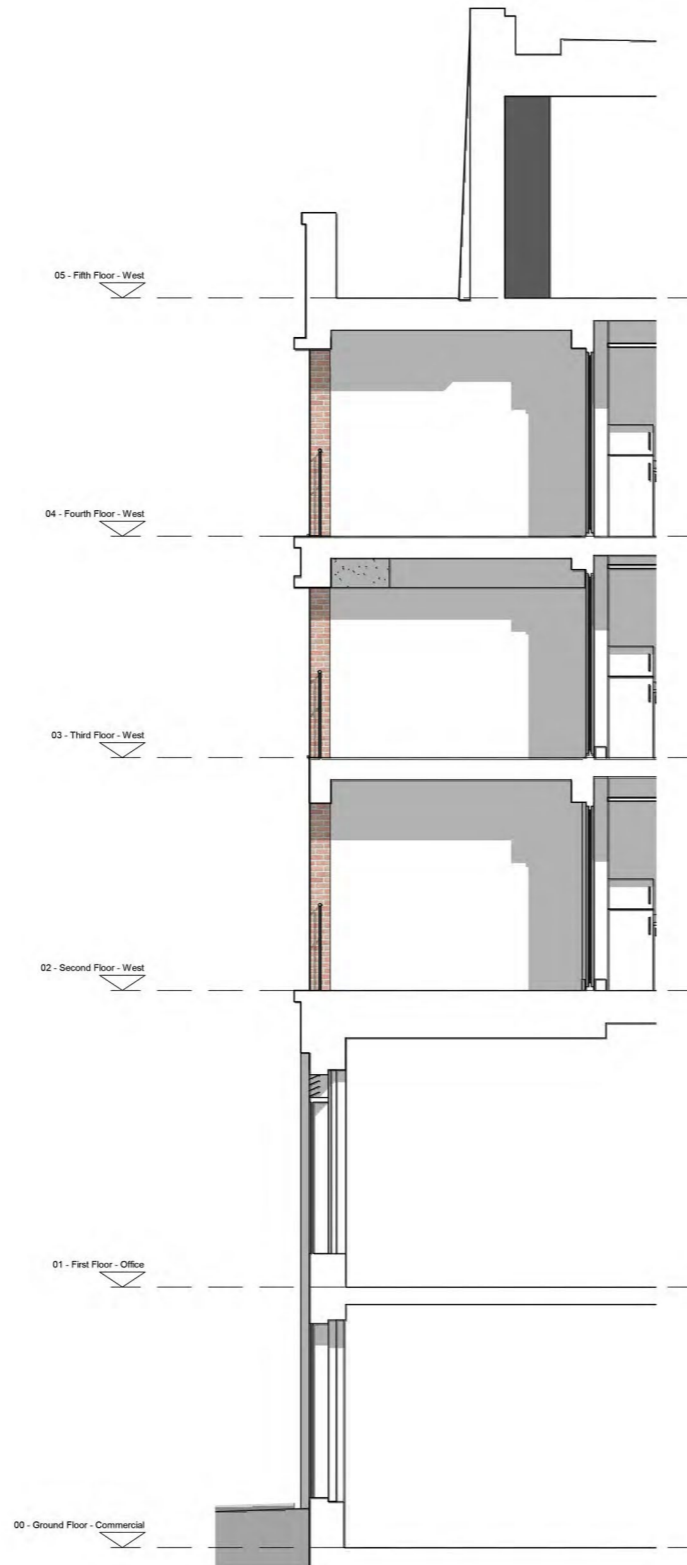

2 West End Lane - Balcony Section
1 : 50

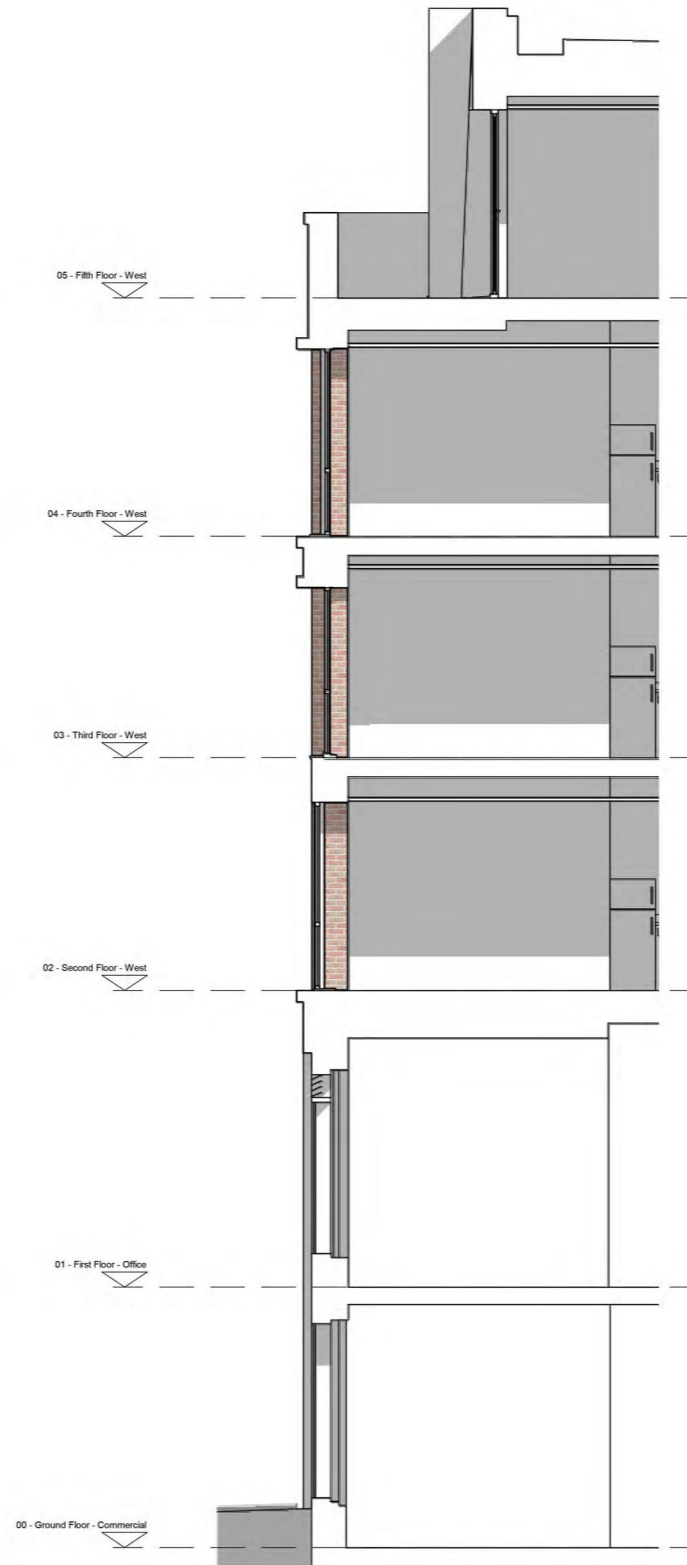

3 West End Lane - Apartment Section
1 : 50

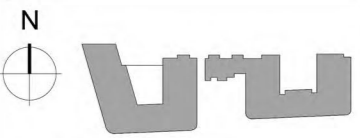

KEY PLAN

NOTES

THIS DRAWING MUST NOT BE SCALED.
ALL DIMENSIONS ARE TO BE VERIFIED AND CHECKED ON SITE. ANY DISCREPANCIES THAT ARE, OR BECOME APPARENT SHOULD BE REPORTED TO CHAPMAN TAYLOR.
AREAS INDICATED ARE APPROXIMATE GROSS INTERNAL AREA. THEY RELATE TO THE LIKELY AREAS OF THE BUILDING AT THE CURRENT STAGE OF DESIGN. ANY DECISIONS TO BE MADE ON THE BASIS OF THESE PREDICTIONS, WHETHER AS TO PROJECT VIABILITY, PRE-LETTING, LEASE AGREEMENTS, OR THE LIKE, SHOULD INCLUDE DUE ALLOWANCE FOR THE INCREASES AND DECREASES INHERENT IN THE DESIGN DEVELOPMENT AND BUILDING PROCESS.
© COPYRIGHT CHAPMAN TAYLOR 2020

REV	DATE	BY	DESCRIPTION	CHKD
-----	------	----	-------------	------

CLIENT



PROJECT
WEST END LANE
156 West End Lane
West Hampstead
London NW6 1SD

ARCHITECT
CHAPMAN TAYLOR
GLOBAL ARCHITECTS & MASTERPLANNERS
LONDON STUDIO
10 Garsington Terrace
London W2 6LG
United Kingdom
T +44 (0)20 7371 3000
E london@chapmantaylor.com
www.chapmantaylor.com

STRUCTURAL ENGINEER


IBISSTRUCTURES

SERVICES ENGINEER



DRAWING TITLE
**WEST BLOCK - WEST END LANE
FACADE BAY
NMA PACKAGE**

INTERNAL JOB NO	ISSUE DATE	STATUS	DRAWN BY	CHECKED BY			
C340WEL	OCT 21	-	BM	SS			
PROJECT NUMBER	ROLE	ORIGINATOR	TYPE	SERIES	LEVEL	SERIAL	REVISION
0001	A	CTA	SKE	98	ZZ	1350	-

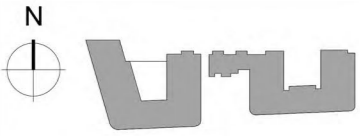


KEY PLAN

NOTES

THIS DRAWING MUST NOT BE SCALED.
 ALL DIMENSIONS ARE TO BE VERIFIED AND CHECKED ON SITE. ANY DISCREPANCIES THAT ARE, OR BECOME APPARENT SHOULD BE REPORTED TO CHAPMAN TAYLOR.
 AREAS INDICATED ARE APPROXIMATE GROSS INTERNAL AREA. THEY RELATE TO THE LIKELY AREAS OF THE BUILDING AT THE CURRENT STAGE OF DESIGN. ANY DECISIONS TO BE MADE ON THE BASIS OF THESE PREDICTIONS, WHETHER AS TO PROJECT VIABILITY, PRE-LETTING, LEASE AGREEMENTS, OR THE LIKE, SHOULD INCLUDE DUE ALLOWANCE FOR THE INCREASES AND DECREASES INHERENT IN THE DESIGN DEVELOPMENT AND BUILDING PROCESS.
 © COPYRIGHT CHAPMAN TAYLOR 2020



1 WEST BLOCK - SOUTH FACADE BAY - ELEVATION
1 : 50

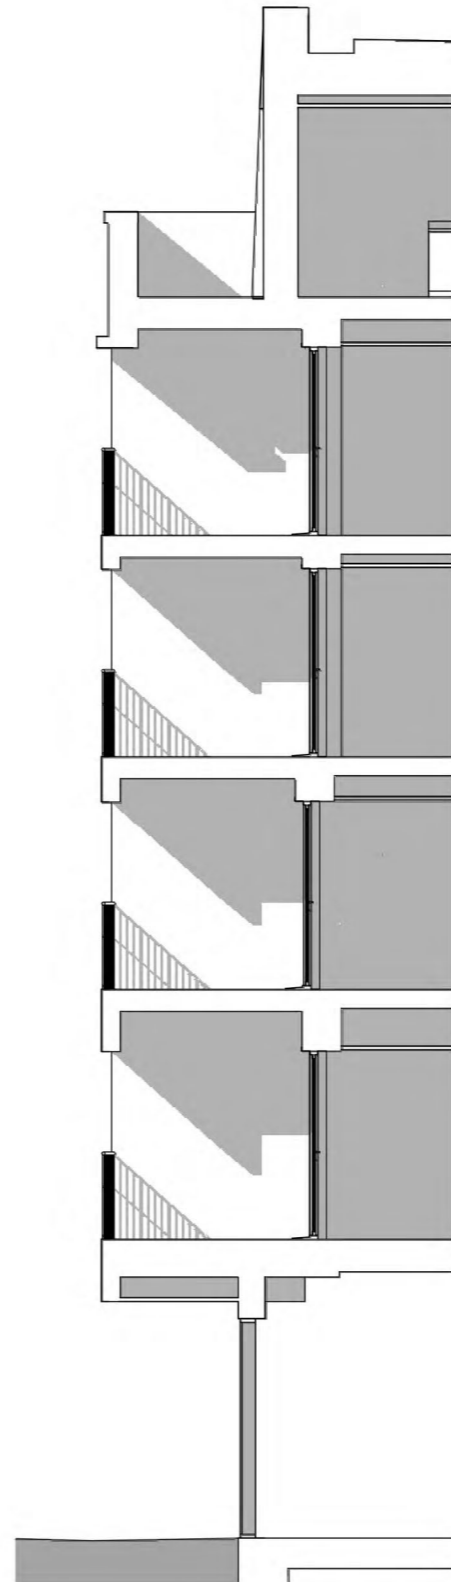

2 WEST BLOCK - SOUTH FACADE BAY - SECTION
1 : 50

REV	DATE	BY	DESCRIPTION	CHK'D

CLIENT



PROJECT
WEST END LANE
 156 West End Lane
 West Hampstead
 London NW6 1SD

ARCHITECT

CHAPMAN TAYLOR
 GLOBAL ARCHITECTS & MASTERPLANNERS
 LONDON STUDIO
 33 Gashouse Terrace
 London W2 6LG
 United Kingdom
 T +44 (0)20 7371 3000
 E london@chapmantaylor.com
 www.chapmantaylor.com

STRUCTURAL ENGINEER



SERVICES ENGINEER



DRAWING TITLE
**WEST BLOCK - SOUTHERN ELEVATION
 FACADE BAY
 NMA PACKAGE**

INTERNAL JOB NO	ISSUE DATE	STATUS	DRAWN BY	CHECKED BY
C340WEL	OCT 21	-	BM	SS

PROJECT NUMBER	ROLE	ORIGINATOR	TYPE	SERIES	LEVEL	SERIAL	REVISION
0001	A	CTA	SKE	98	ZZ	1351	-