

**NOTES**


- Do not scale from this drawing, except for planning purposes.
- Check all dimensions on site.
- Subject to survey.
- Subject to site inspection.
- Site boundary lines are indicative only.

**KEY**

- - - Outline of consented Scheme

Rev	Date	By	Description
C	14.12.2020	DK	SO Tenure
B	13.10.2020	DK	SO to IN Tenure Change
A	12/07/19	AJL	Section 73-As proposed
4	13/05/19	MVG	Amended following pre-app draft comments
3	17/04/19	AB	Issued with draft pre-app
2	13/03/19	AJL	Amended following feedback from meeting on 06.03.19
1	05/03/19	GA	Amended following feedback from meeting on 27.02.19
-	26/02/19	GA	First Issue

Revision Schedule

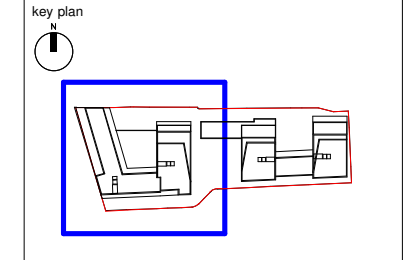


project  
156 WEST END LANE  
WEST HAMPSTEAD

title  
GROUND FLOOR PLAN - WEST BUILDING

drawing status PLANNING	
contract no.	scale As indicated @ A3
client ref. A2 DOMINION	date 26/02/19
drawn by Author	checked by Checker
project no. P18-048	drawing number SK2101
	revision C

- ST - Studio
- 1B2P - 1 Bed 2 person flat
- 2B4P - 2 Bed 4 Person flat
- 3B5P - 3 Bed 5 person flat
- AR - Affordable rented
- SO - Shared Ownership
- IN - Intermediate
- PS - Private sale

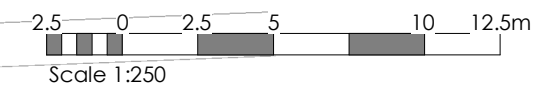


**NOTES**  
 -Do not scale from this drawing, except for planning purposes.  
 -Check all dimensions on site.  
 -Subject to survey.  
 -Subject to site inspection.  
 -Site boundary lines are indicative only.

**KEY**  
 - - Outline of consented Scheme

Rev	Date	By	Description
B	13.10.2020	DK	SO to IN Tenure Change
A	12/07/19	AJL	Section 73-As proposed
4	13/05/19	MVG	Amended following pre-app draft comments
3	17/04/19	AB	Issued with draft pre-app
2	13/03/19	AJL	Amended following feedback from meeting on 06.03.19
1	05/03/19	GA	Amended following feedback from meeting on 27.02.19
-	26/02/19	GA	First Issue


Revision Schedule

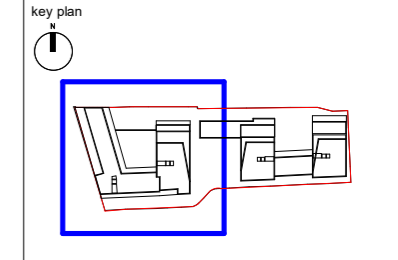

project  
 156 WEST END LANE  
 WEST HAMPSTEAD


title  
 FIRST FLOOR PLAN - WEST BUILDING

drawing status <b>DEMOLITION</b>	
contract no.	scale As indicated @ A3
client ref. A2 DOMINION	date 26/02/19
drawn by Author	checked by Checker
project no. P18-048	drawing number SK2102
	revision B

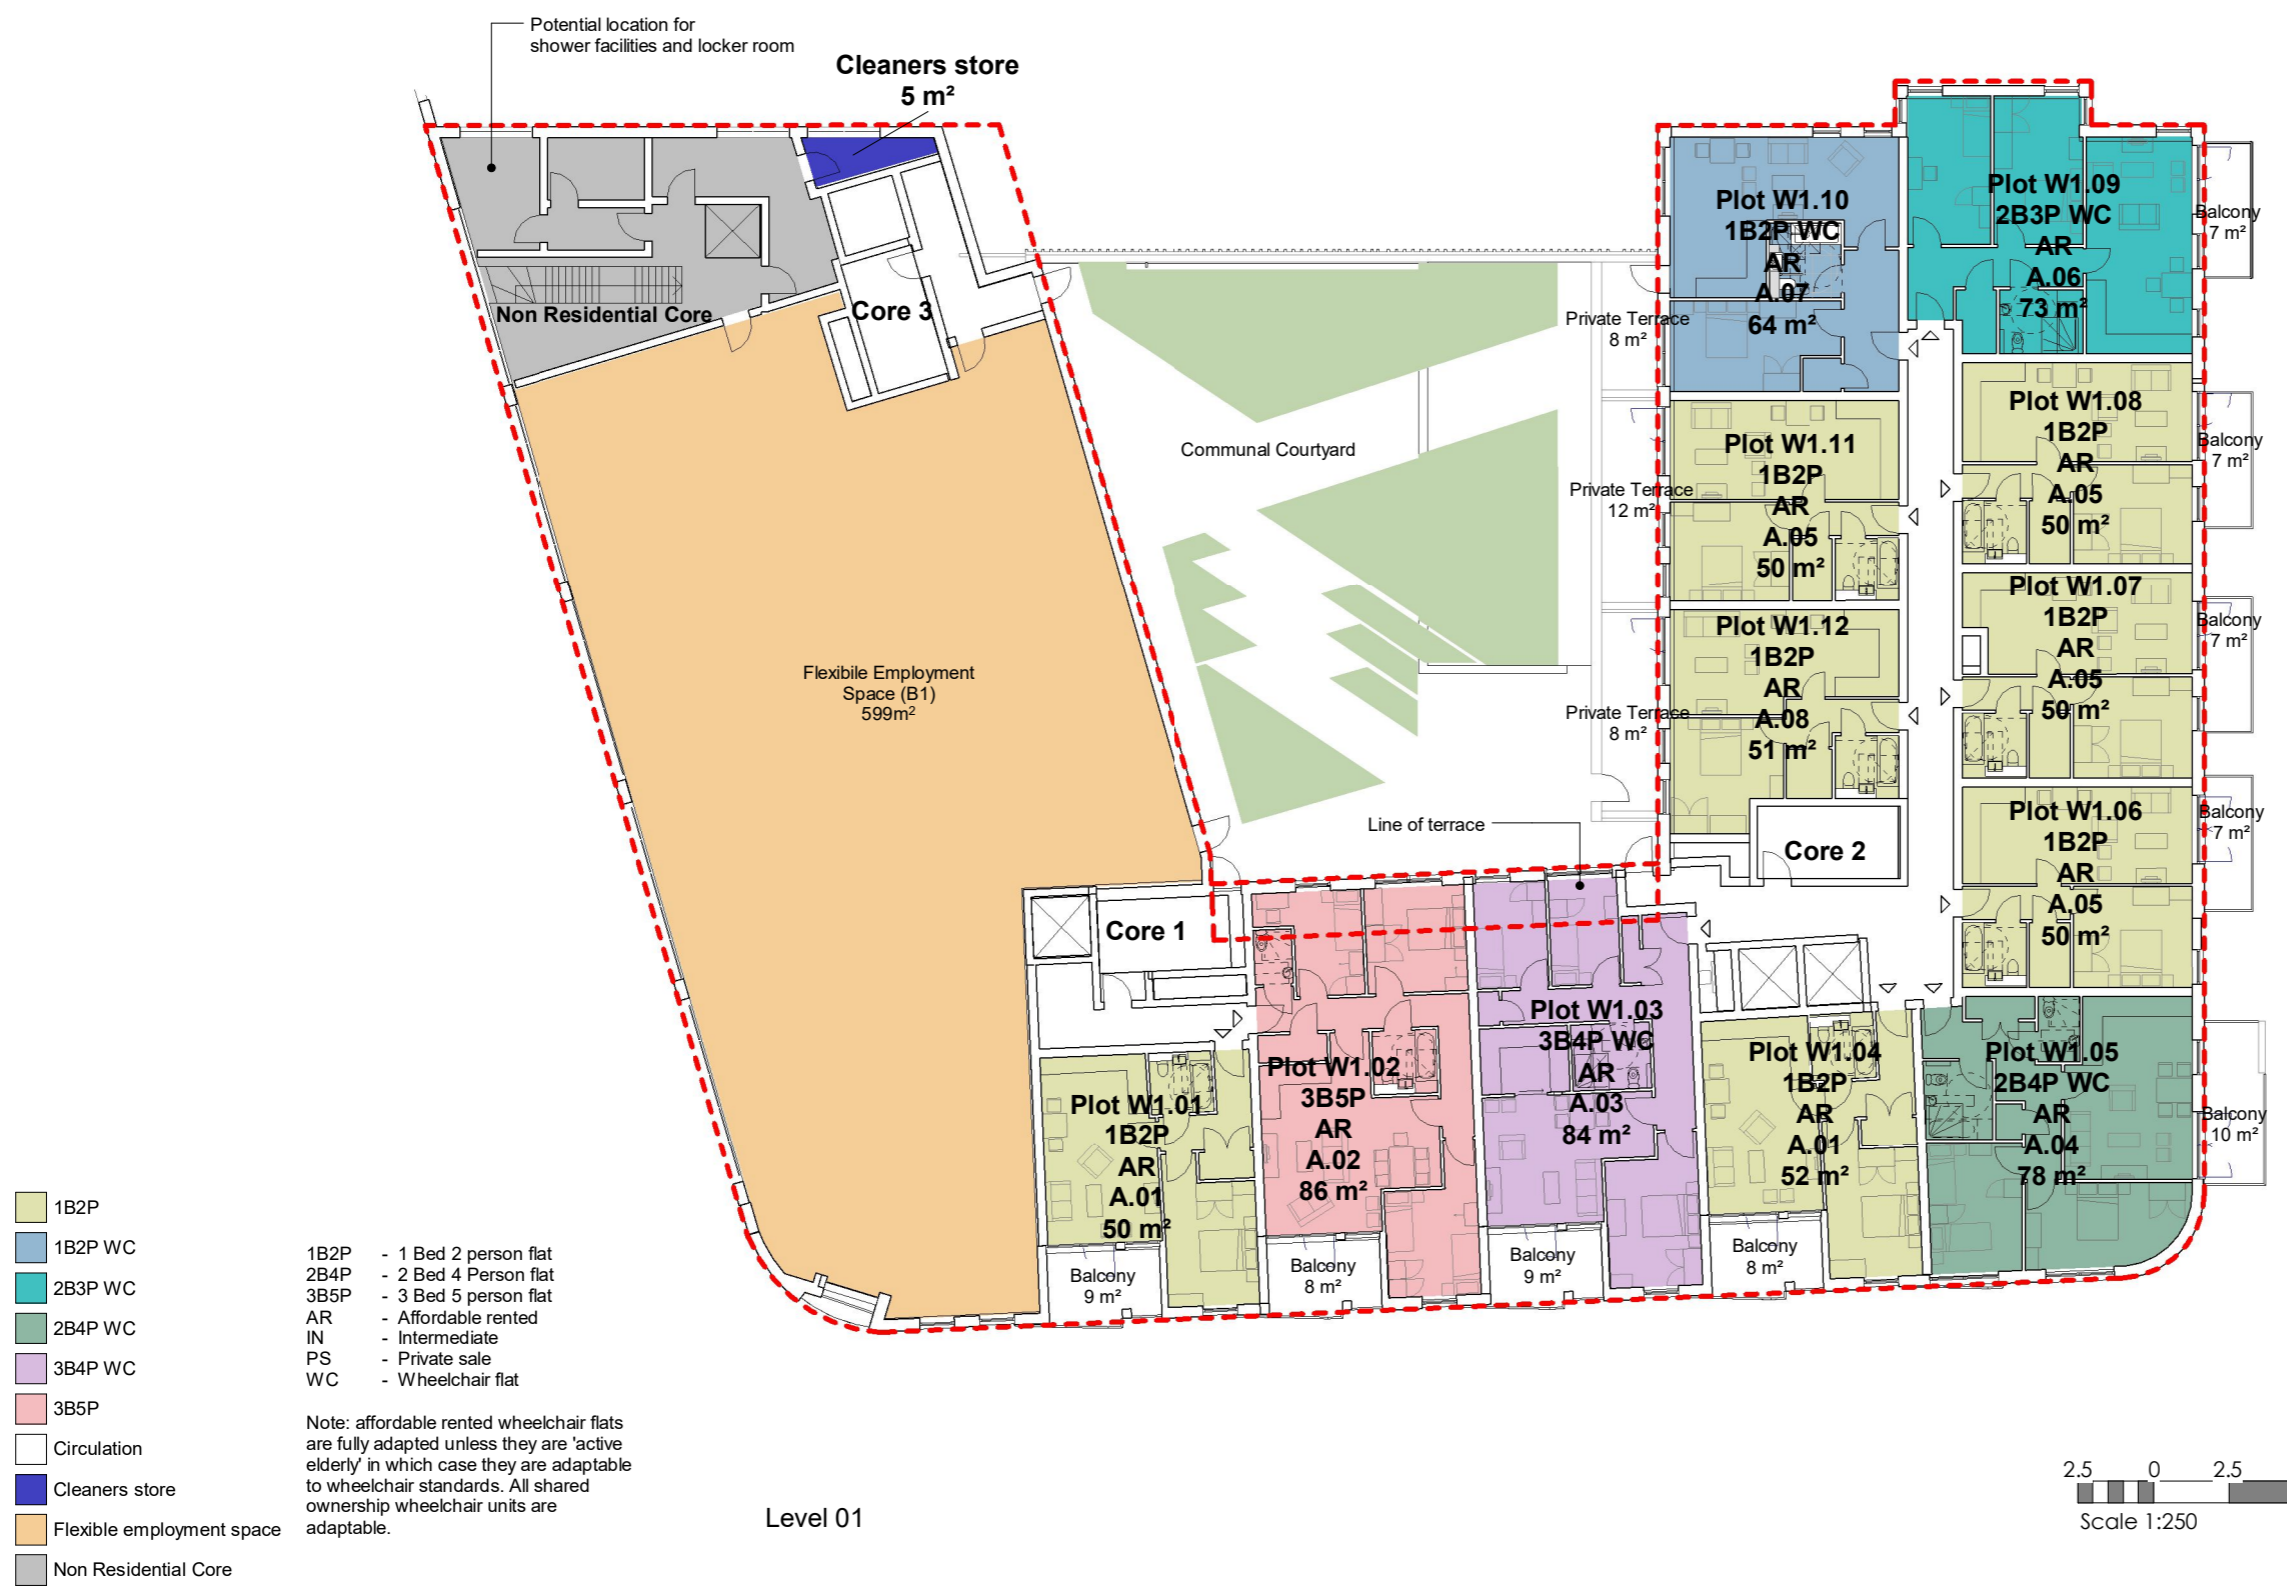


- 1B2P
  - 1B2P WC
  - 2B3P WC
  - 2B4P WC
  - 3B4P WC
  - 3B5P
  - Circulation
  - Cleaners store
  - Flexible employment space
  - Non Residential Core
- 1B2P - 1 Bed 2 person flat
  - 2B4P - 2 Bed 4 Person flat
  - 3B5P - 3 Bed 5 person flat
  - AR - Affordable rented
  - IN - Intermediate
  - PS - Private sale
  - WC - Wheelchair flat
- Note: affordable rented wheelchair flats are fully adapted unless they are 'active elderly' in which case they are adaptable to wheelchair standards. All shared ownership wheelchair units are adaptable.

Level 01

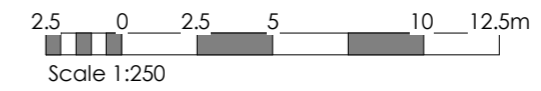

**Child Graddon Lewis**  
 architects & designers


Studio 1  
 155 Commercial Street  
 Spitafields  
 London E1 6BJ  
 T: +44 (0) 20 7539 1200  
 F: +44 (0) 20 7539 1201  
 E: hg@cgluk.com  
 www.cgluk.com

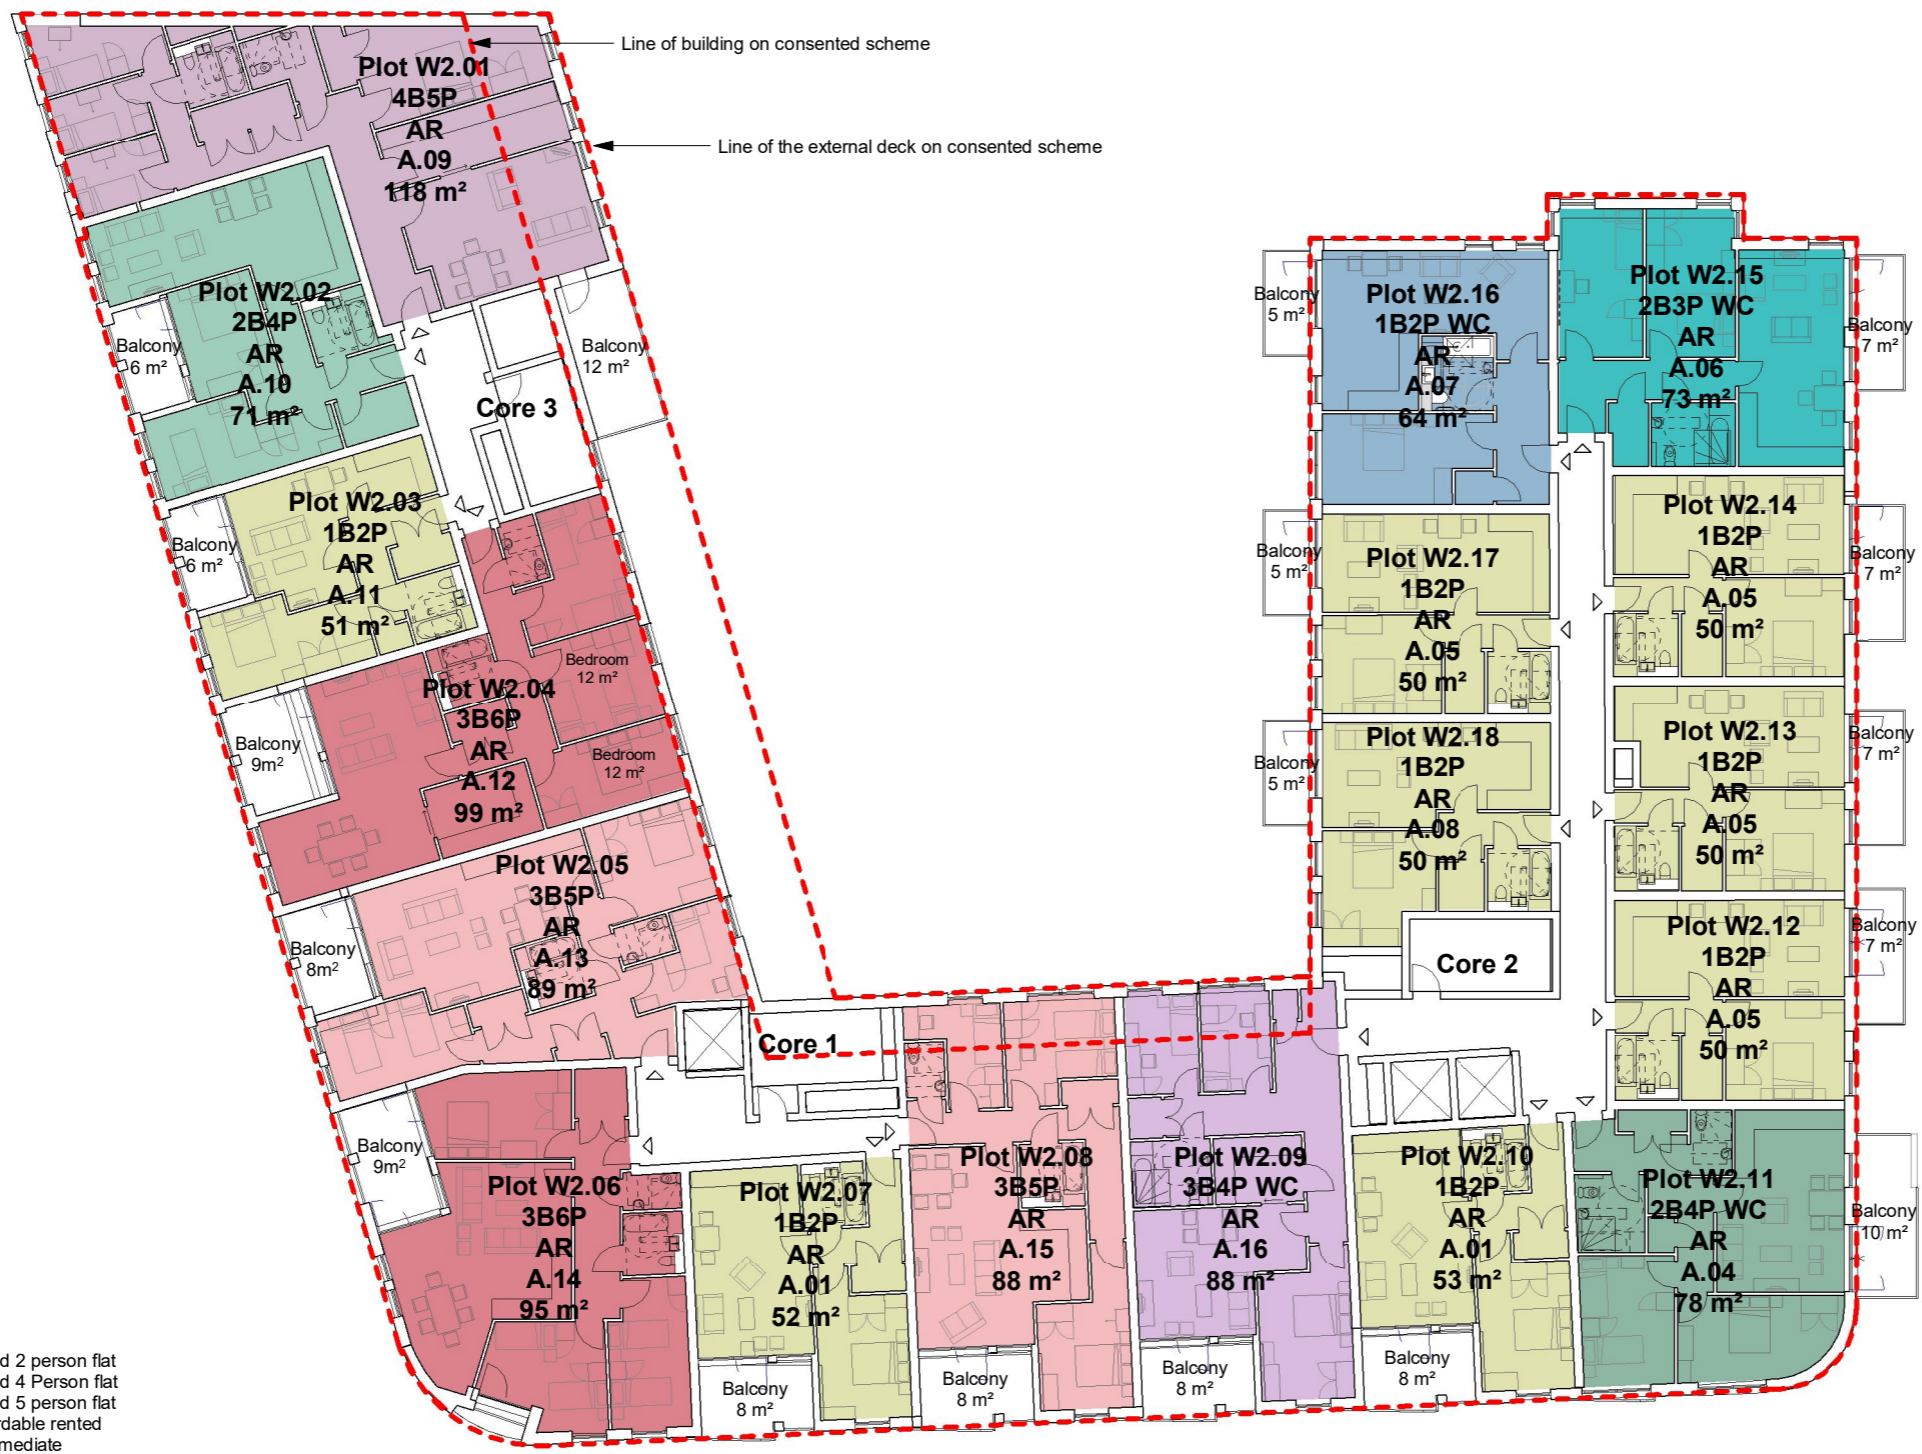

Level 02

- 1B2P
  - 1B2P WC
  - 2B3P WC
  - 2B4P
  - 2B4P WC
  - 3B4P WC
  - 3B5P
  - 3B6P
  - 4B5P
  - Circulation
- 1B2P - 1 Bed 2 person flat  
 2B4P - 2 Bed 4 Person flat  
 3B5P - 3 Bed 5 person flat  
 AR - Affordable rented  
 IN - Intermediate  
 PS - Private sale  
 WC - Wheelchair flat

Note: affordable rented wheelchair flats are fully adapted unless they are 'active elderly' in which case they are adaptable to wheelchair standards. All shared ownership wheelchair units are adaptable.

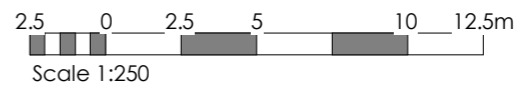


**NOTES**  
 -Do not scale from this drawing, except for planning purposes.  
 -Check all dimensions on site.  
 -Subject to survey.  
 -Subject to site inspection.  
 -Site boundary lines are indicative only.

**KEY**  
 - - Outline of consented Scheme

Rev	Date	By	Description
B	13/10/2020	DK	SO to IN Tenure Change
A	12/07/19	AJL	Section 73-As proposed
3	17/04/19	AB	Issued with draft pre-app
2	13/03/19	AJL	Amended following feedback from meeting on 06.03.19
1	05/03/19	GA	Amended following feedback from meeting on 27.02.19
-	26/02/19	GA	First Issue

Revision Schedule

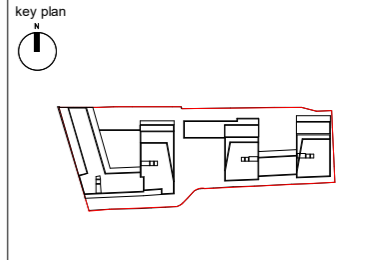

project  
 156 WEST END LANE  
 WEST HAMPSTEAD

title  
 SECOND FLOOR PLAN - WEST BUILDING

drawing status DEMOLITION	
contract no.	scale As indicated @ A3
client ref. A2 DOMINION	date 26/02/19
drawn by Author	checked by Checker
project no. P18-048	drawing number SK2103
	revision B

**Child Graddon Lewis**  
 architects & designers


Studio 1  
 155 Commercial Street  
 Spitafields  
 London E1 6BJ  
 T: +44 (0) 20 7539 1200  
 F: +44 (0) 20 7539 1201  
 E: hg@cgluk.com  
 www.cgluk.com

**NOTES**  
 -Do not scale from this drawing, except for planning purposes.  
 -Check all dimensions on site.  
 -Subject to survey.  
 -Subject to site inspection.  
 -Site boundary lines are indicative only.

**KEY**  
 - - Outline of consented Scheme

Rev	Date	By	Description
B	13.10.2020	DK	SO to IN Tenure Change
A	12/07/19	AJL	Section 73-As proposed
3	17/04/19	AB	Issued with draft pre-app
2	13/03/19	AJL	Amended following feedback from meeting on 06.03.19
1	05/03/19	GA	Amended following feedback from meeting on 27.02.19
-	26/02/19	GA	First Issue


Revision Schedule

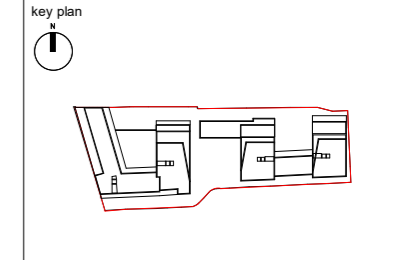

project  
 156 WEST END LANE  
 WEST HAMPSTEAD

title  
 THIRD FLOOR PLAN - WEST BUILDING


drawing status DEMOLITION	
contract no.	scale As indicated @ A3
client ref. A2 DOMINION	date 26/02/19
drawn by Author	checked by Checker
project no. P18-048	drawing number SK2104
	revision B

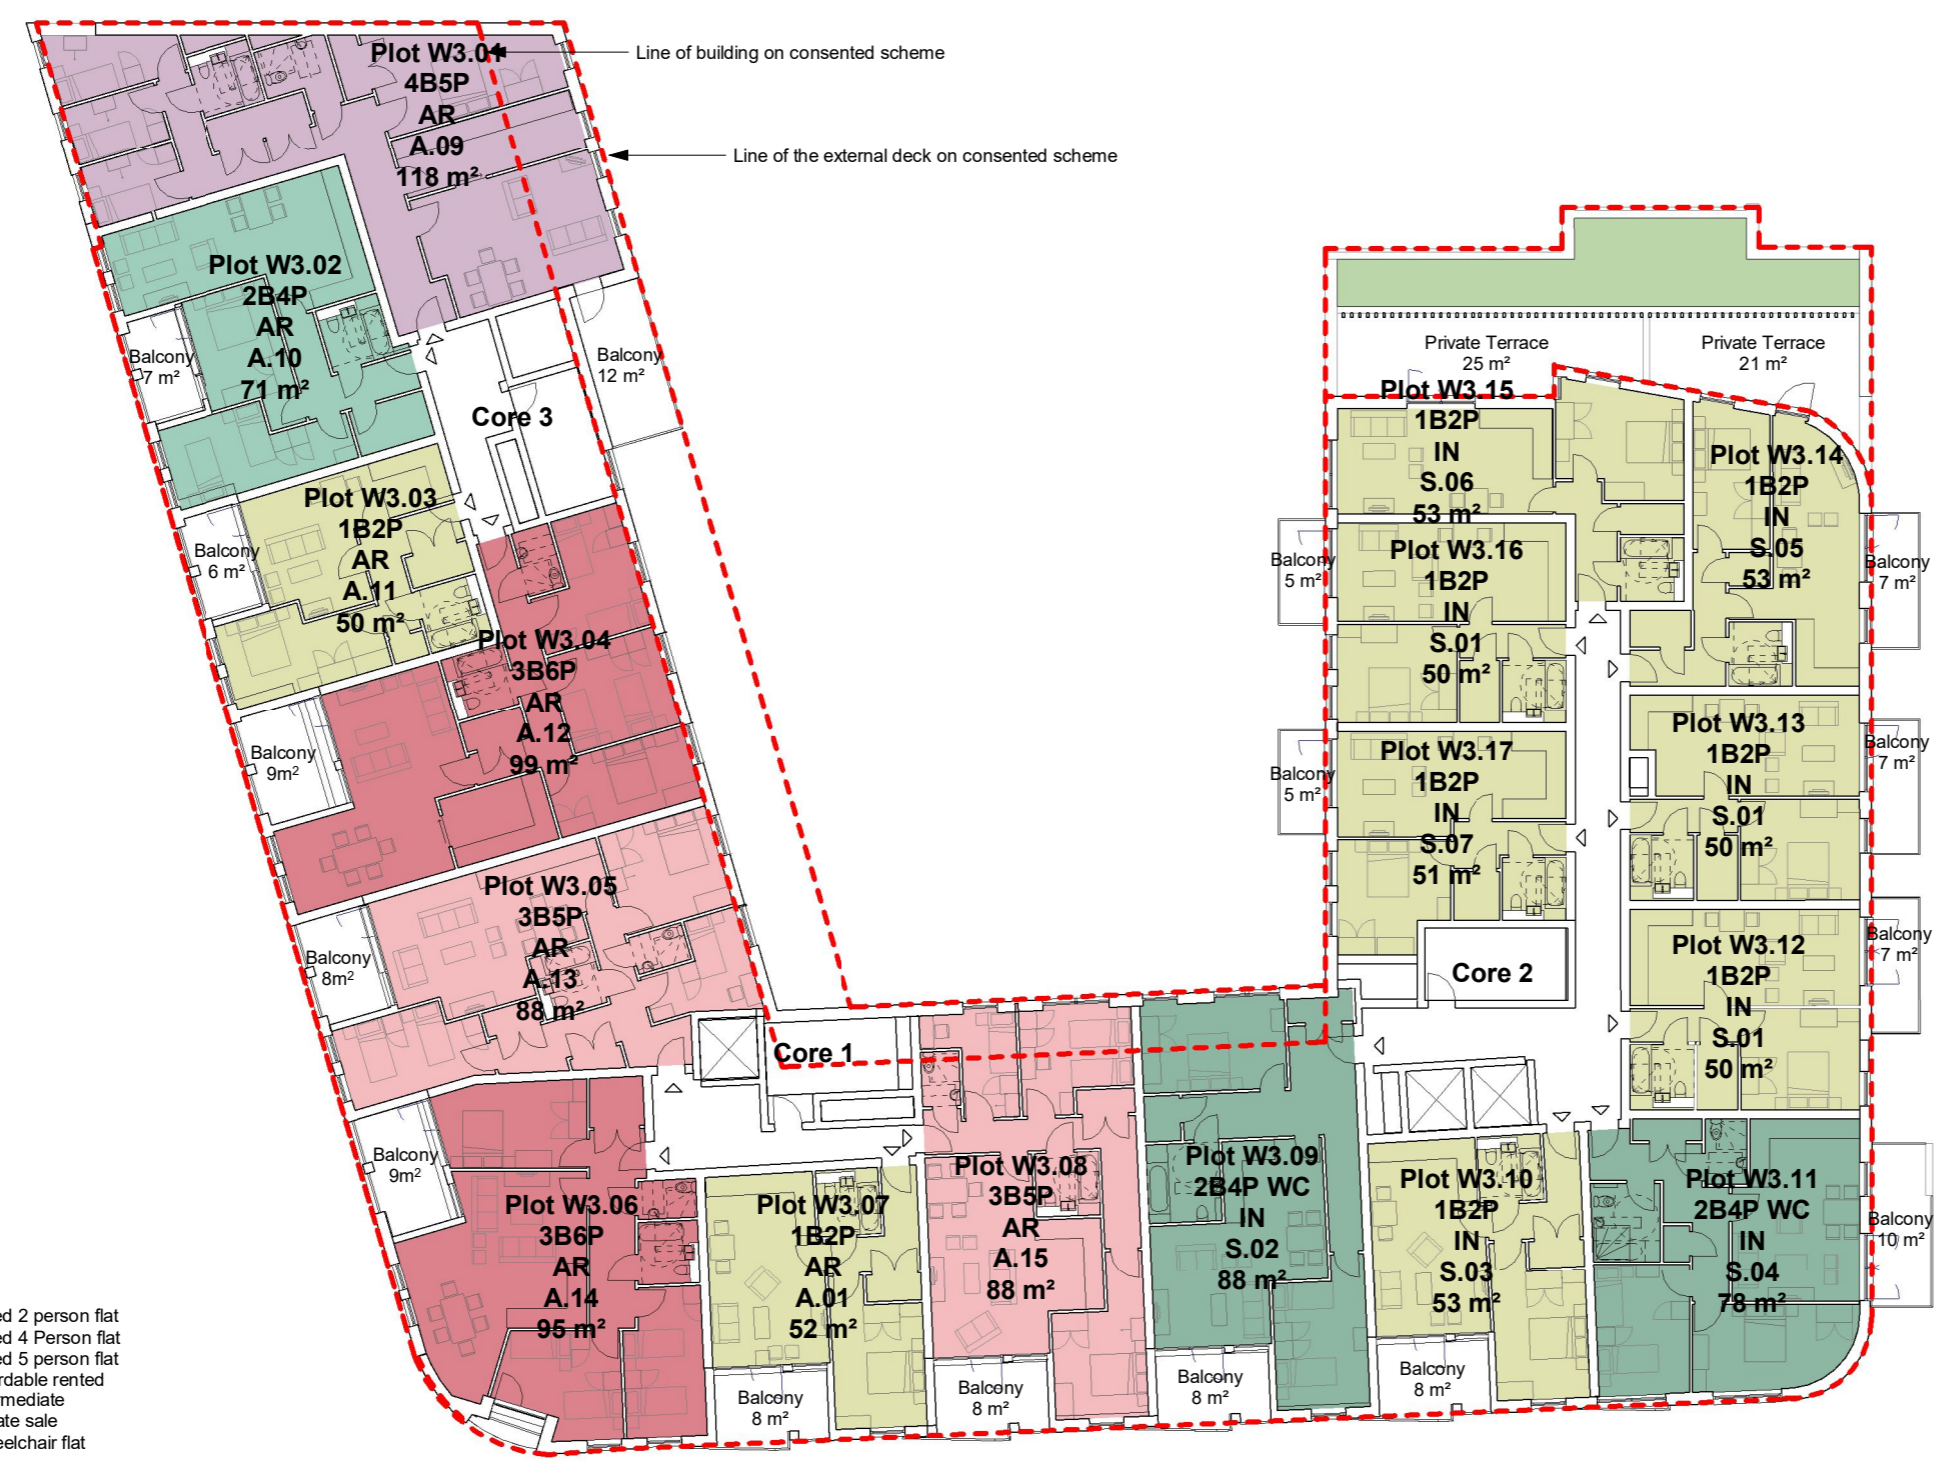

- 1B2P
  - 2B4P
  - 2B4P WC
  - 3B5P
  - 3B6P
  - 4B5P
  - Circulation
- 1B2P - 1 Bed 2 person flat  
 2B4P - 2 Bed 4 Person flat  
 3B5P - 3 Bed 5 person flat  
 AR - Affordable rented  
 IN - Intermediate  
 PS - Private sale  
 WC - Wheelchair flat

Note: affordable rented wheelchair flats are fully adapted unless they are 'active elderly' in which case they are adaptable to wheelchair standards. All shared ownership wheelchair units are adaptable.

Level 03

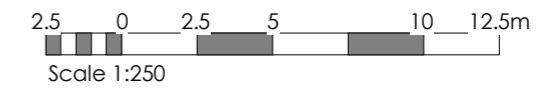


**NOTES**  
 -Do not scale from this drawing, except for planning purposes.  
 -Check all dimensions on site.  
 -Subject to survey.  
 -Subject to site inspection.  
 -Site boundary lines are indicative only.

**KEY**  
 - - Outline of consented Scheme

Rev	Date	By	Description
B	13/10/2020	DK	SO to IN Tenure Change
A	12/07/19	AJL	Section 73-As proposed
3	17/04/19	AB	Issued with draft pre-app
2	13/03/19	AJL	Amended following feedback from meeting on 06.03.19
1	05/03/19	GA	Amended following feedback from meeting on 27.02.19
-	26/02/19	GA	First Issue


Revision Schedule	

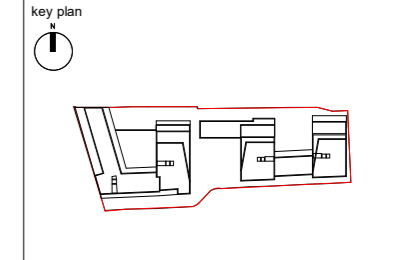

project  
 156 WEST END LANE  
 WEST HAMPSTEAD

title  
 FOURTH FLOOR PLAN - WEST BUILDING

drawing status <b>DEMOLITION</b>	
contract no.	scale As indicated @ A3
client ref. A2 DOMINION	date 26/02/19
drawn by Author	checked by Checker
project no. P18-048	drawing number SK2105
	revision B

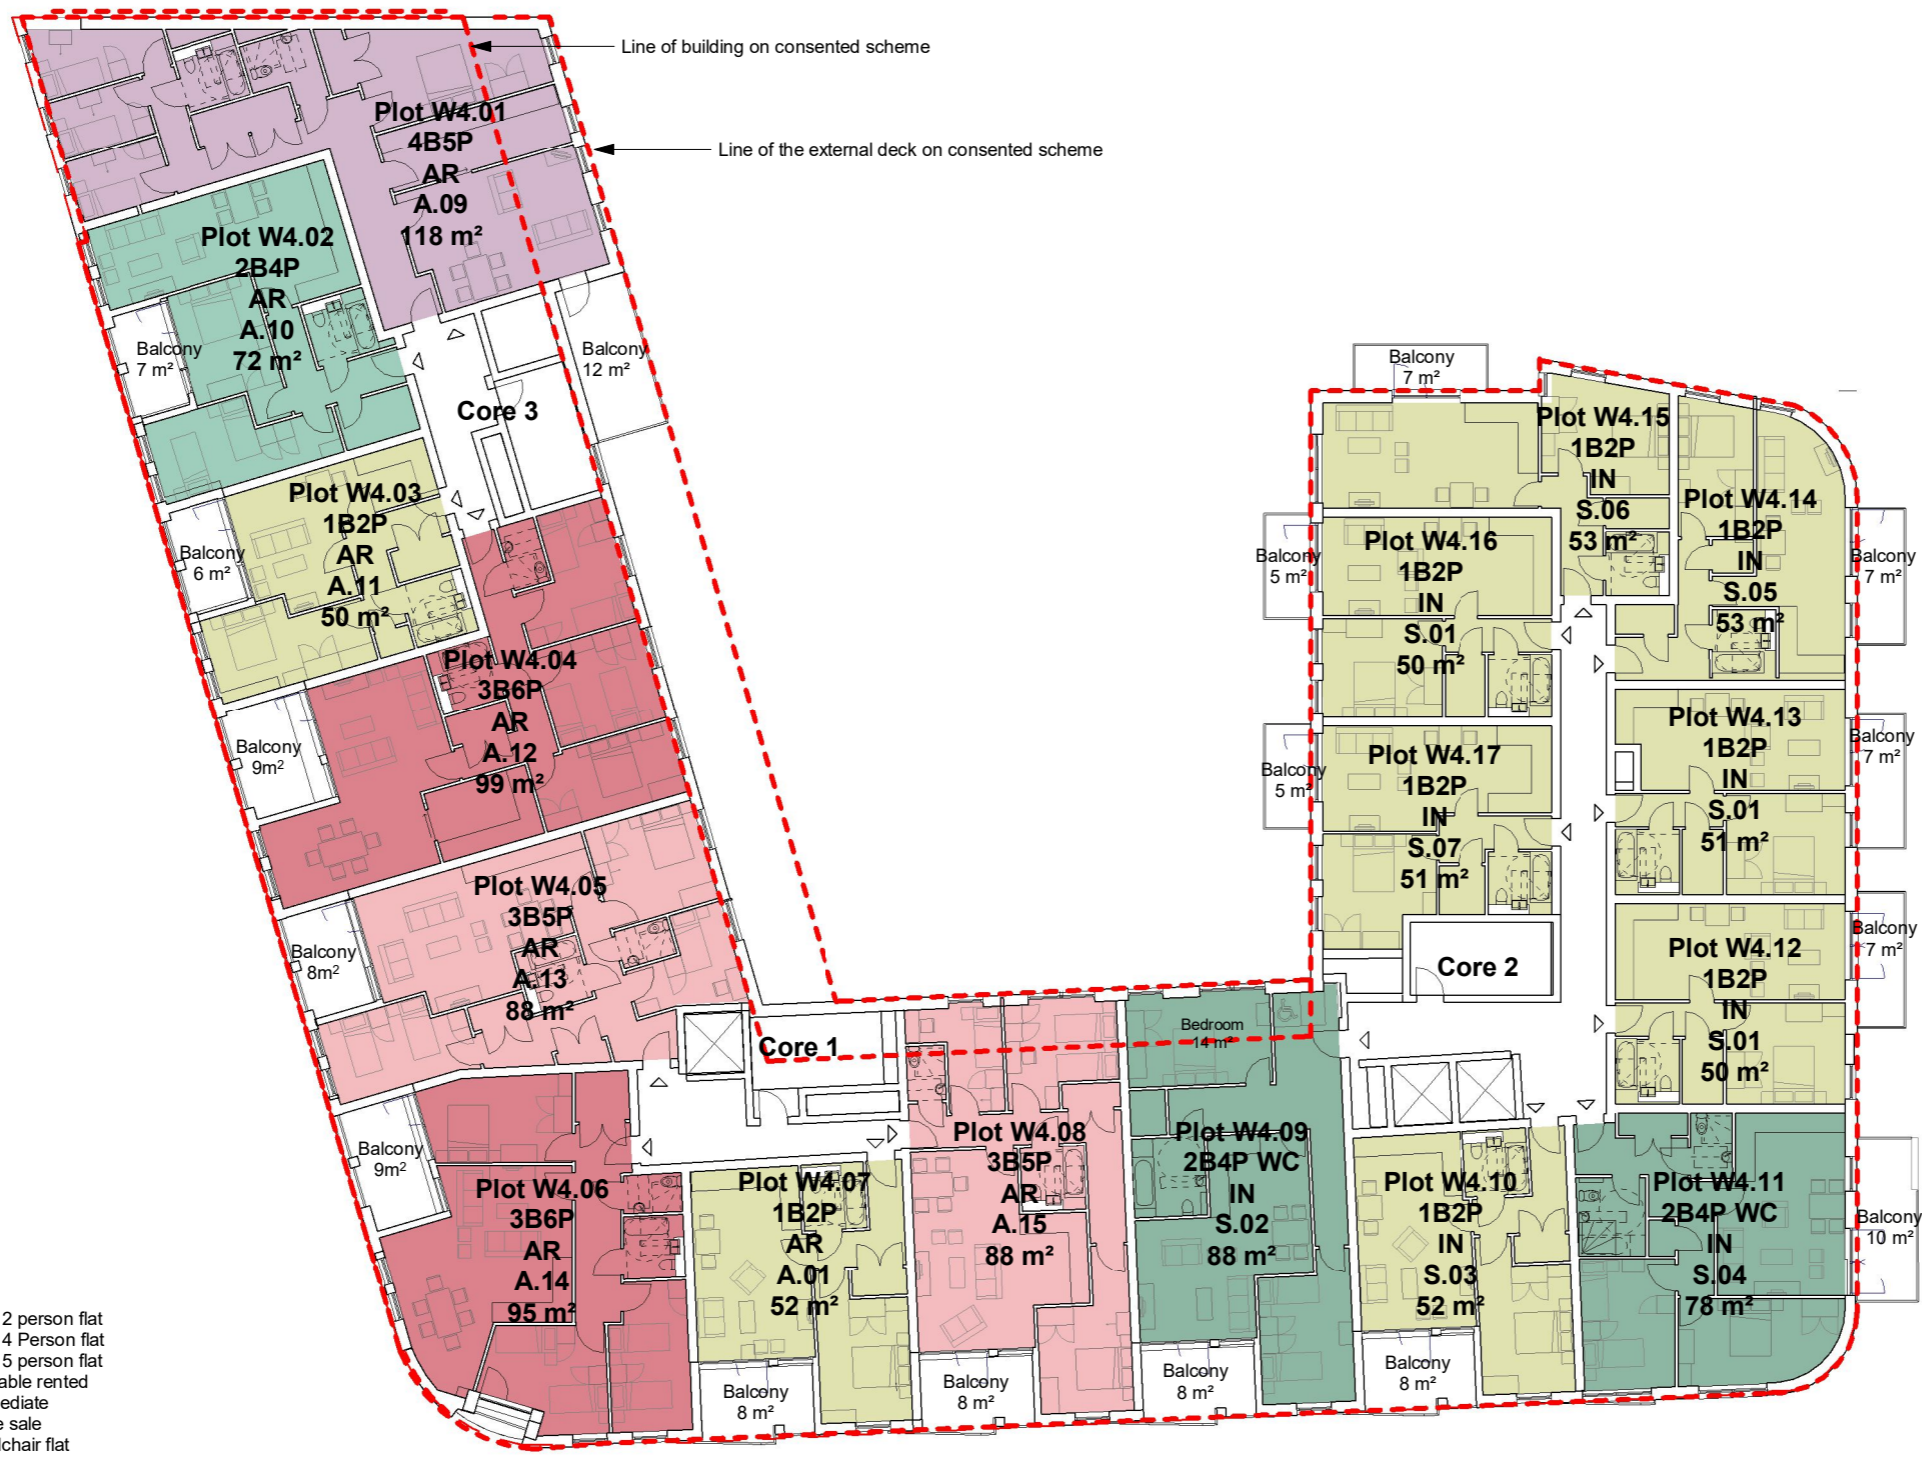

- 1B2P
  - 2B4P
  - 2B4P WC
  - 3B5P
  - 3B6P
  - 4B5P
  - Circulation
- 1B2P - 1 Bed 2 person flat
  - 2B4P - 2 Bed 4 Person flat
  - 3B5P - 3 Bed 5 person flat
  - AR - Affordable rented
  - IN - Intermediate
  - PS - Private sale
  - WC - Wheelchair flat

Note: affordable rented wheelchair flats are fully adapted unless they are 'active elderly' in which case they are adaptable to wheelchair standards. All shared ownership wheelchair units are adaptable.


Level 04

**NOTES**  
 -Do not scale from this drawing, except for planning purposes.  
 -Check all dimensions on site.  
 -Subject to survey.  
 -Subject to site inspection.  
 -Site boundary lines are indicative only.

**KEY**  
 - - Outline of consented Scheme

Rev	Date	By	Description
B	13.10.2020	DK	SO to IN Tenure Change
A	12/07/19	AJL	Section 73-As proposed
3	17/04/19	AB	Issued with draft pre-app
2	13/03/19	AJL	Amended following feedback from meeting on 06.03.19
1	05/03/19	GA	Amended following feedback from meeting on 27.02.19
-	26/02/19	GA	First Issue

Revision Schedule

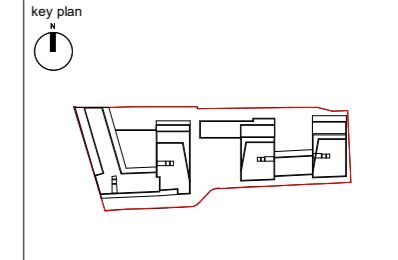

project  
 156 WEST END LANE  
 WEST HAMPSTEAD


title  
 FIFTH FLOOR PLAN - WEST BUILDING

drawing status DEMOLITION		scale As indicated @ A3
contract no.	date 26/02/19	
client ref. A2 DOMINION	checked by Checker	
drawn by Author	project no. P18-048	revision B
	drawing number SK2106	

- 1B2P - 1 Bed 2 person flat
- 2B3P - 2 Bed 3 Person flat
- 2B3P WC - 2 Bed 3 Person flat with wheelchair access
- 2B4P - 2 Bed 4 Person flat
- 3B4P - 3 Bed 4 Person flat
- 3B5P - 3 Bed 5 Person flat
- 4B5P - 4 Bed 5 Person flat
- Circulation
- 1B2P - 1 Bed 2 person flat
- 2B4P - 2 Bed 4 Person flat
- 3B5P - 3 Bed 5 person flat
- AR - Affordable rented
- IN - Intermediate
- PS - Private sale
- WC - Wheelchair flat


Note: affordable rented wheelchair flats are fully adapted unless they are 'active elderly' in which case they are adaptable to wheelchair standards. All shared ownership wheelchair units are adaptable.

Level 05

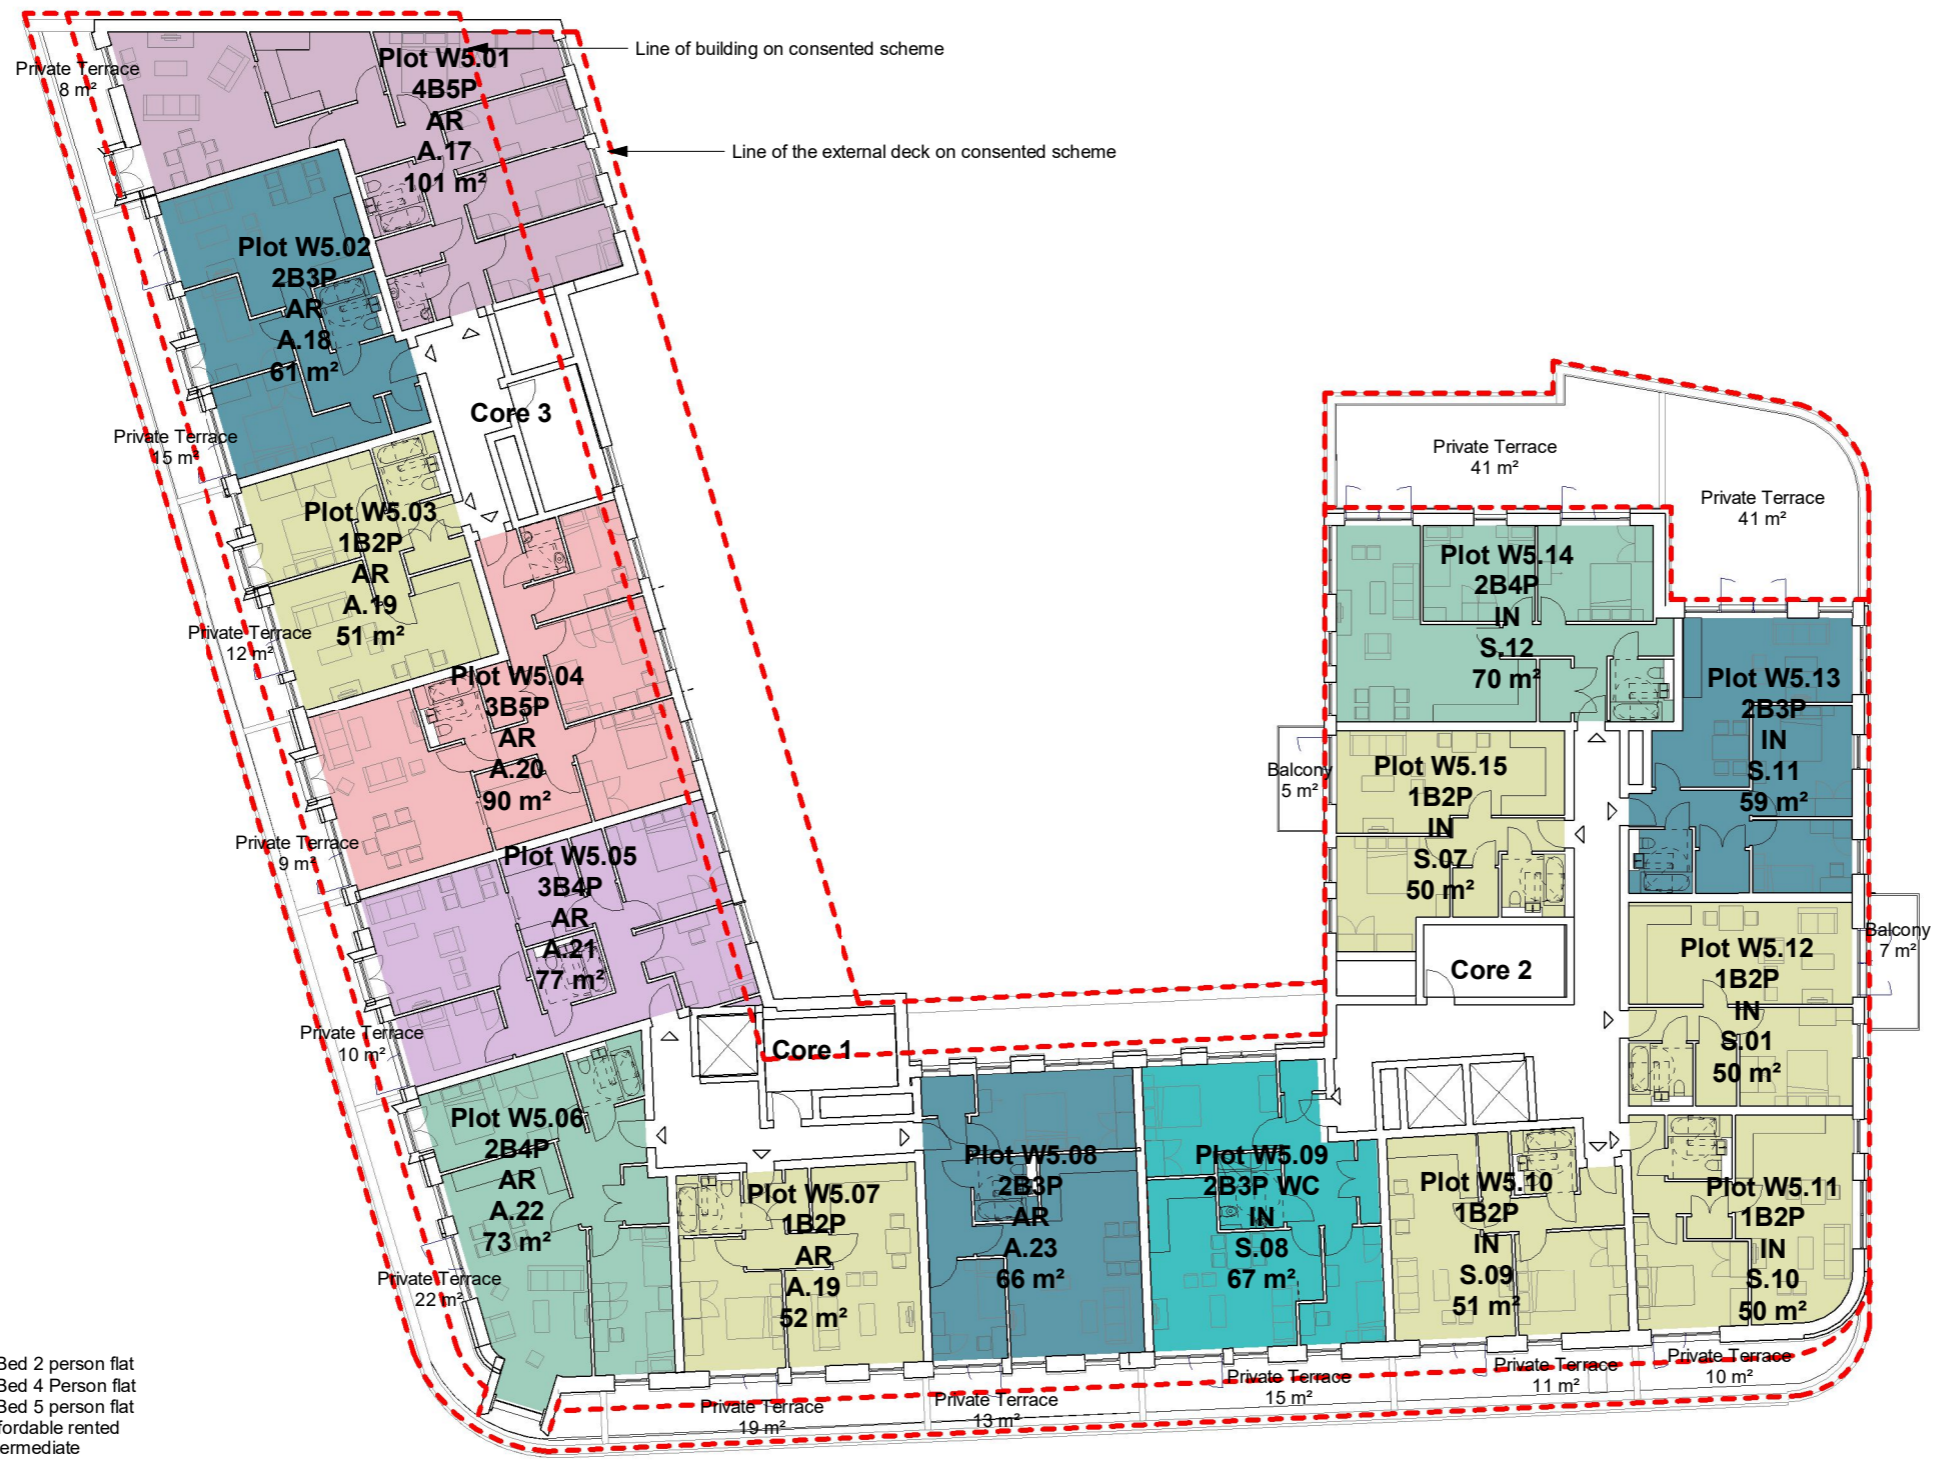



**1** Roof Plan - West Building  
1 : 250

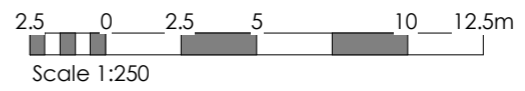


**NOTES**  
 -Do not scale from this drawing, except for planning purposes.  
 -Check all dimensions on site.  
 -Subject to survey.  
 -Subject to site inspection.  
 -Site boundary lines are indicative only.

**KEY**  
 - - Outline of consented Scheme

Rev	Date	By	Description
B	13.10.2020	DK	Green Roof Area
A	12/07/19	AJL	Section 73-As proposed
-	26/02/19	GA	First Issue

**Revision Schedule**

Rev	Date	By	Description

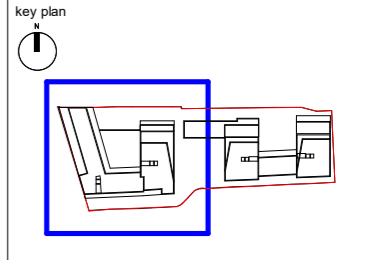

project  
 156 WEST END LANE  
 WEST HAMPSTEAD

title  
 ROOF PLAN - WEST BUILDING

drawing status DEMOLITION	scale As indicated @ A3
contract no.	date 26/02/19
client ref. A2 DOMINION	checked by Checker
drawn by Author	revision B

project no. P18-048	drawing number SK2107	revision B
------------------------	--------------------------	---------------

