




FRONT GARDEN
ENLARGED BELOW

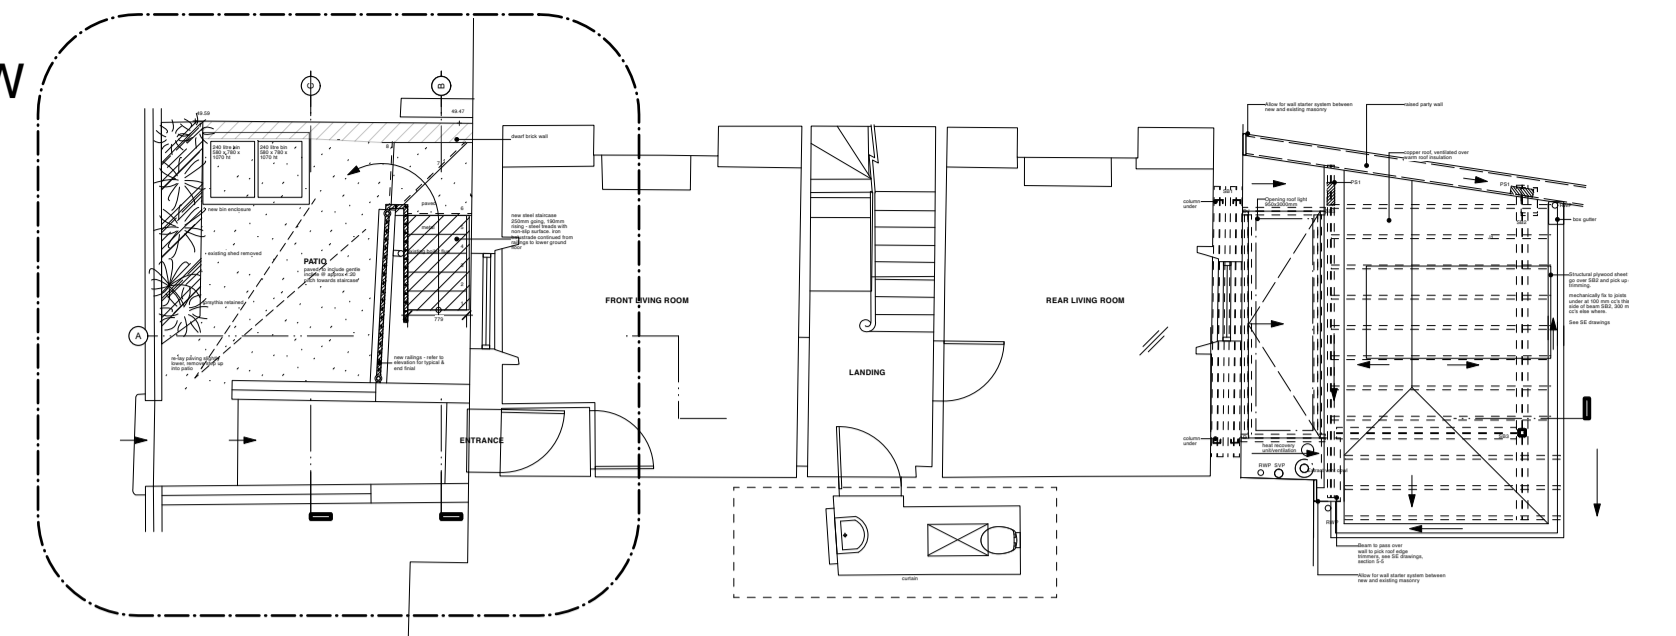

Ground floor plan

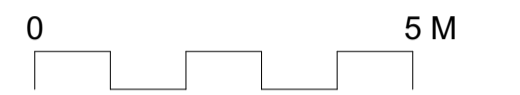

Proposed pattern to treads
1-5

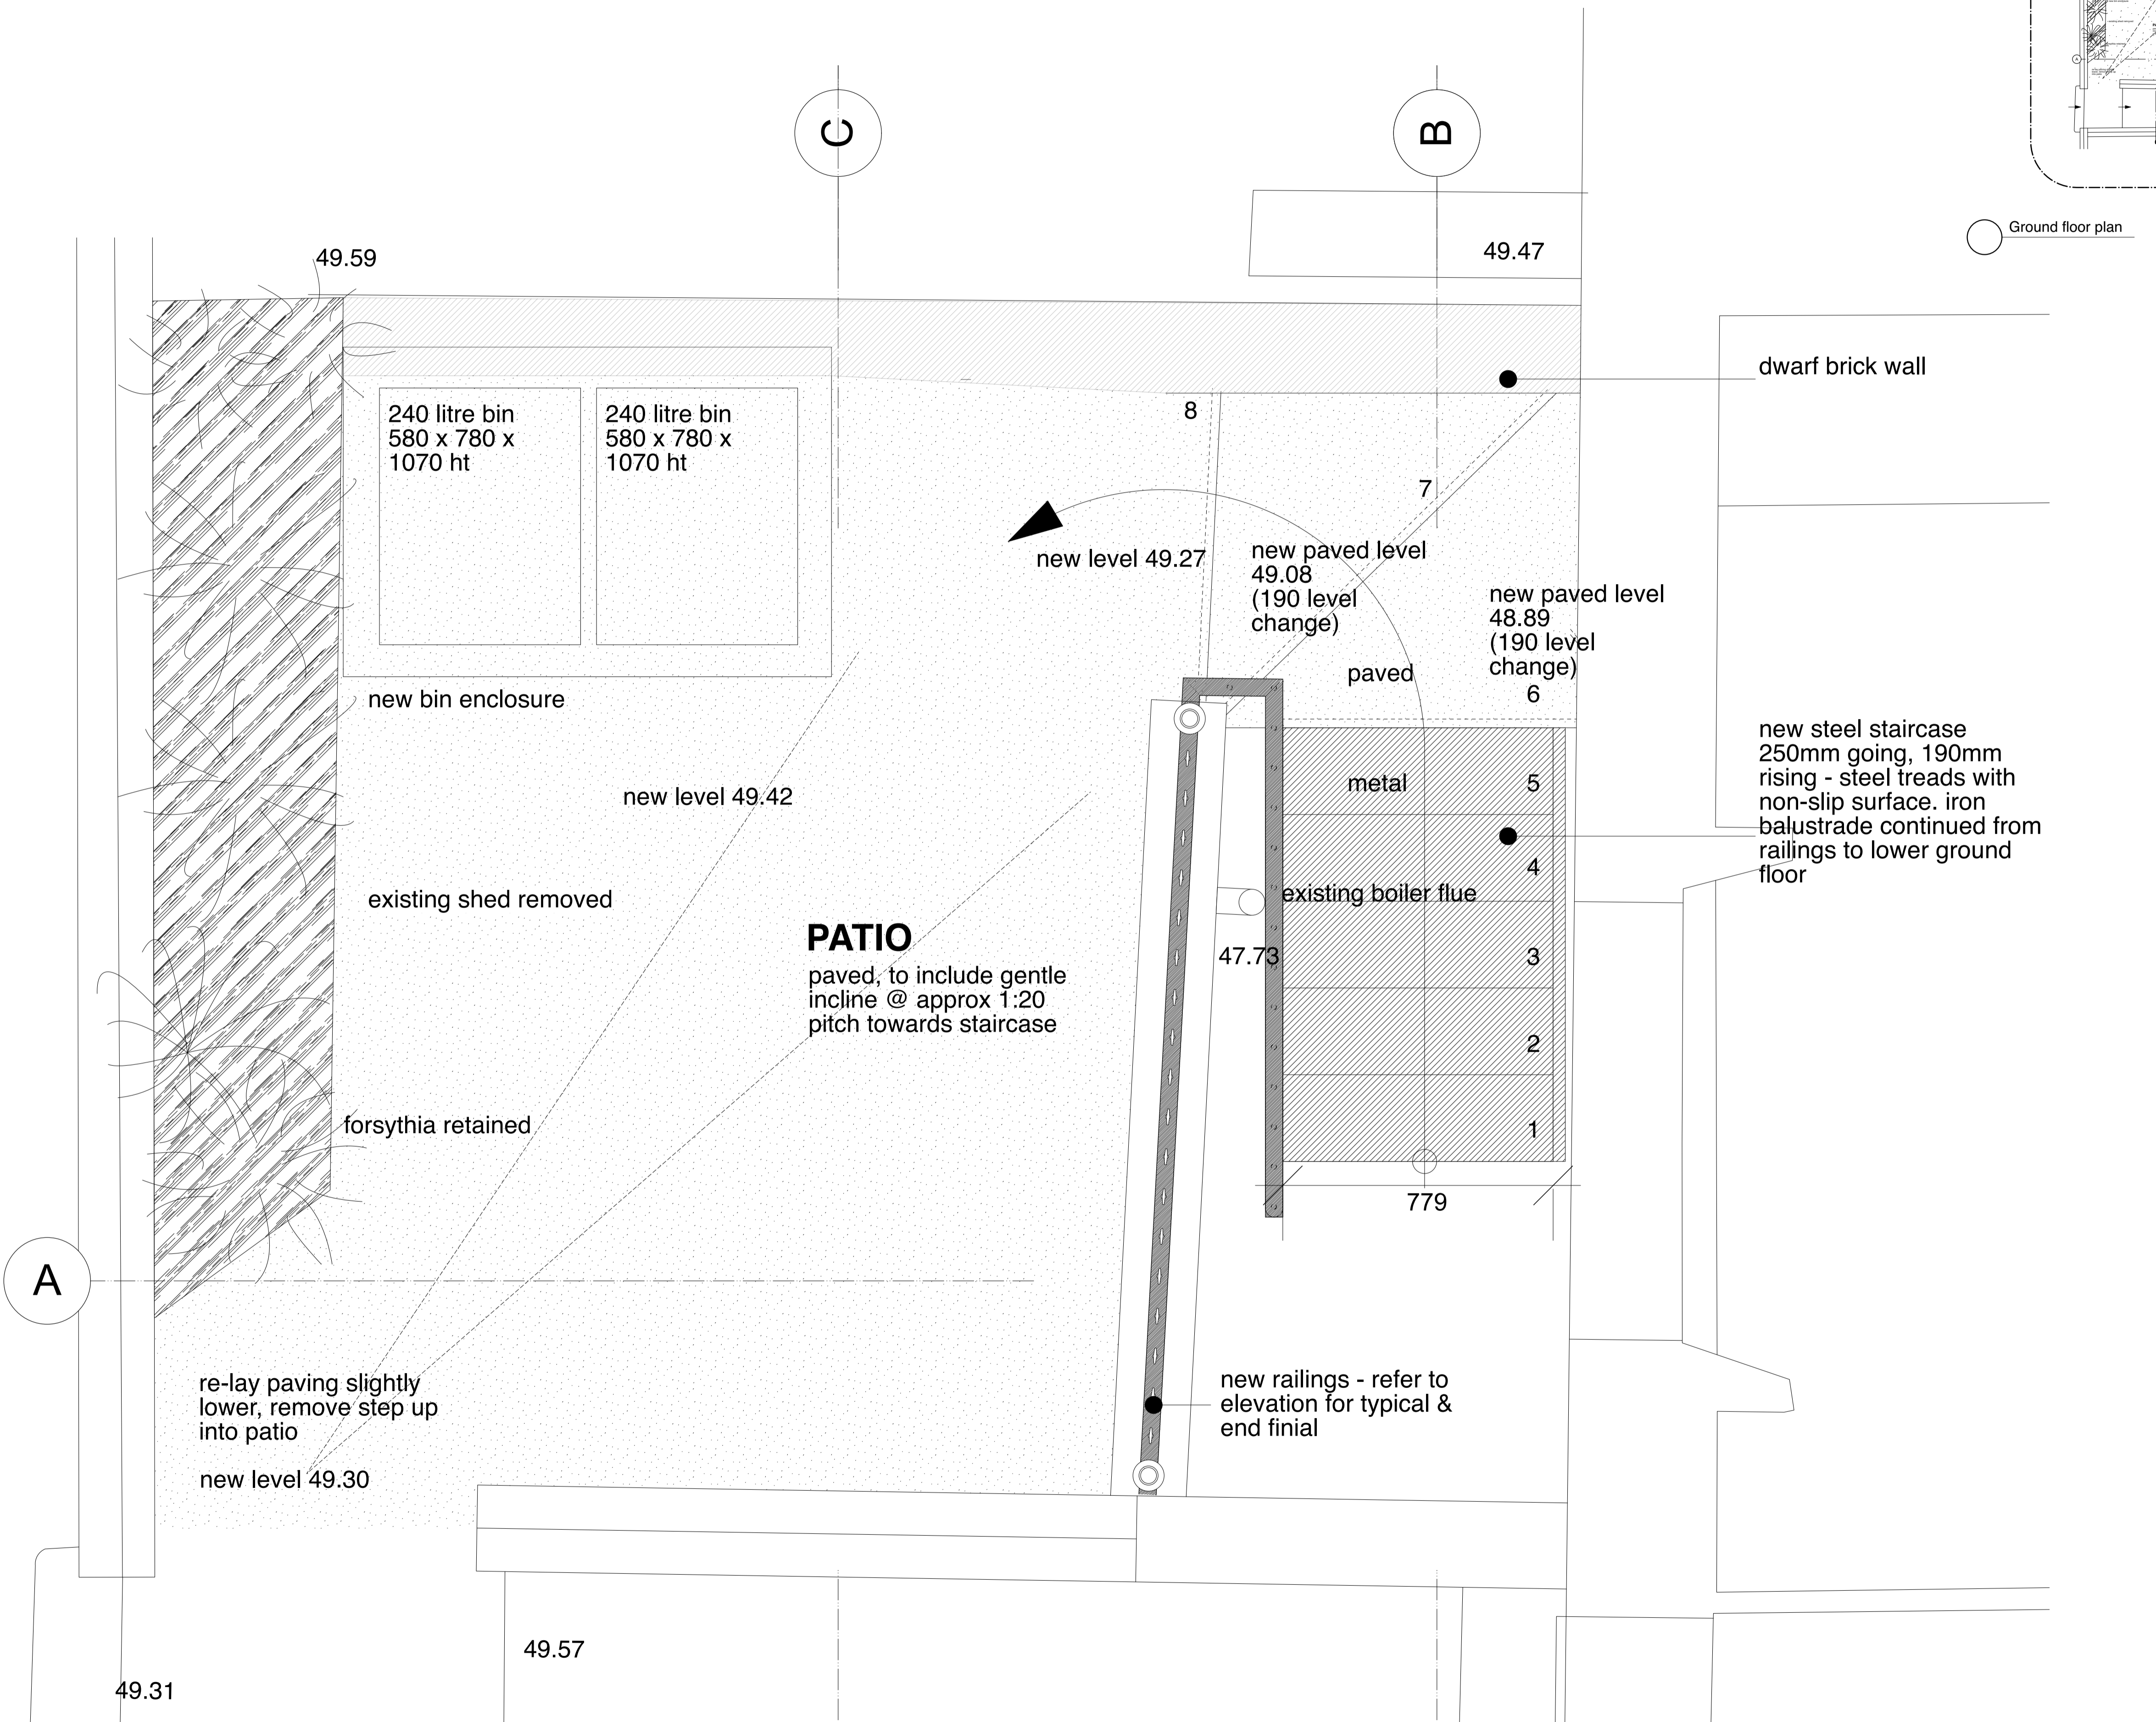


A

C

B

Front Garden Plan
1:10 @ A1, 1:20 @ A3

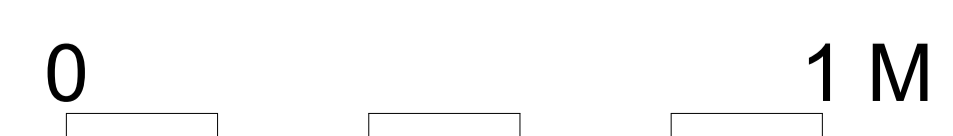

REVISION	DATE	REVISION NOTE
A	09/12/2021	For planning

NOTES
All copyrights retained, all information remains the property of The Architects: London Ltd and may not be reproduced through any medium without written consent. No responsibility is accepted through unauthorised use. All information is subject to statutory consents, easements and survey. Except for planning purposes, do not scale from drawings but use figured dimensions only and verify on site. Please report any discrepancies. Use latest revision.


PROJECT
Extension & Alterations

ADDRESS
40 Downshire Hill, NW3 1NU

DRAWING
Proposed Front Garden Plan

The Architects
020 7923 1559
mail@thearchitects.co.uk
www.thearchitects.co.uk

PROJECT #	21226
DWG DATE	13/05/2021
SCALE @ A1/A3	DRAWING NO. REVISION
1:10/1:20	DWN 23 A

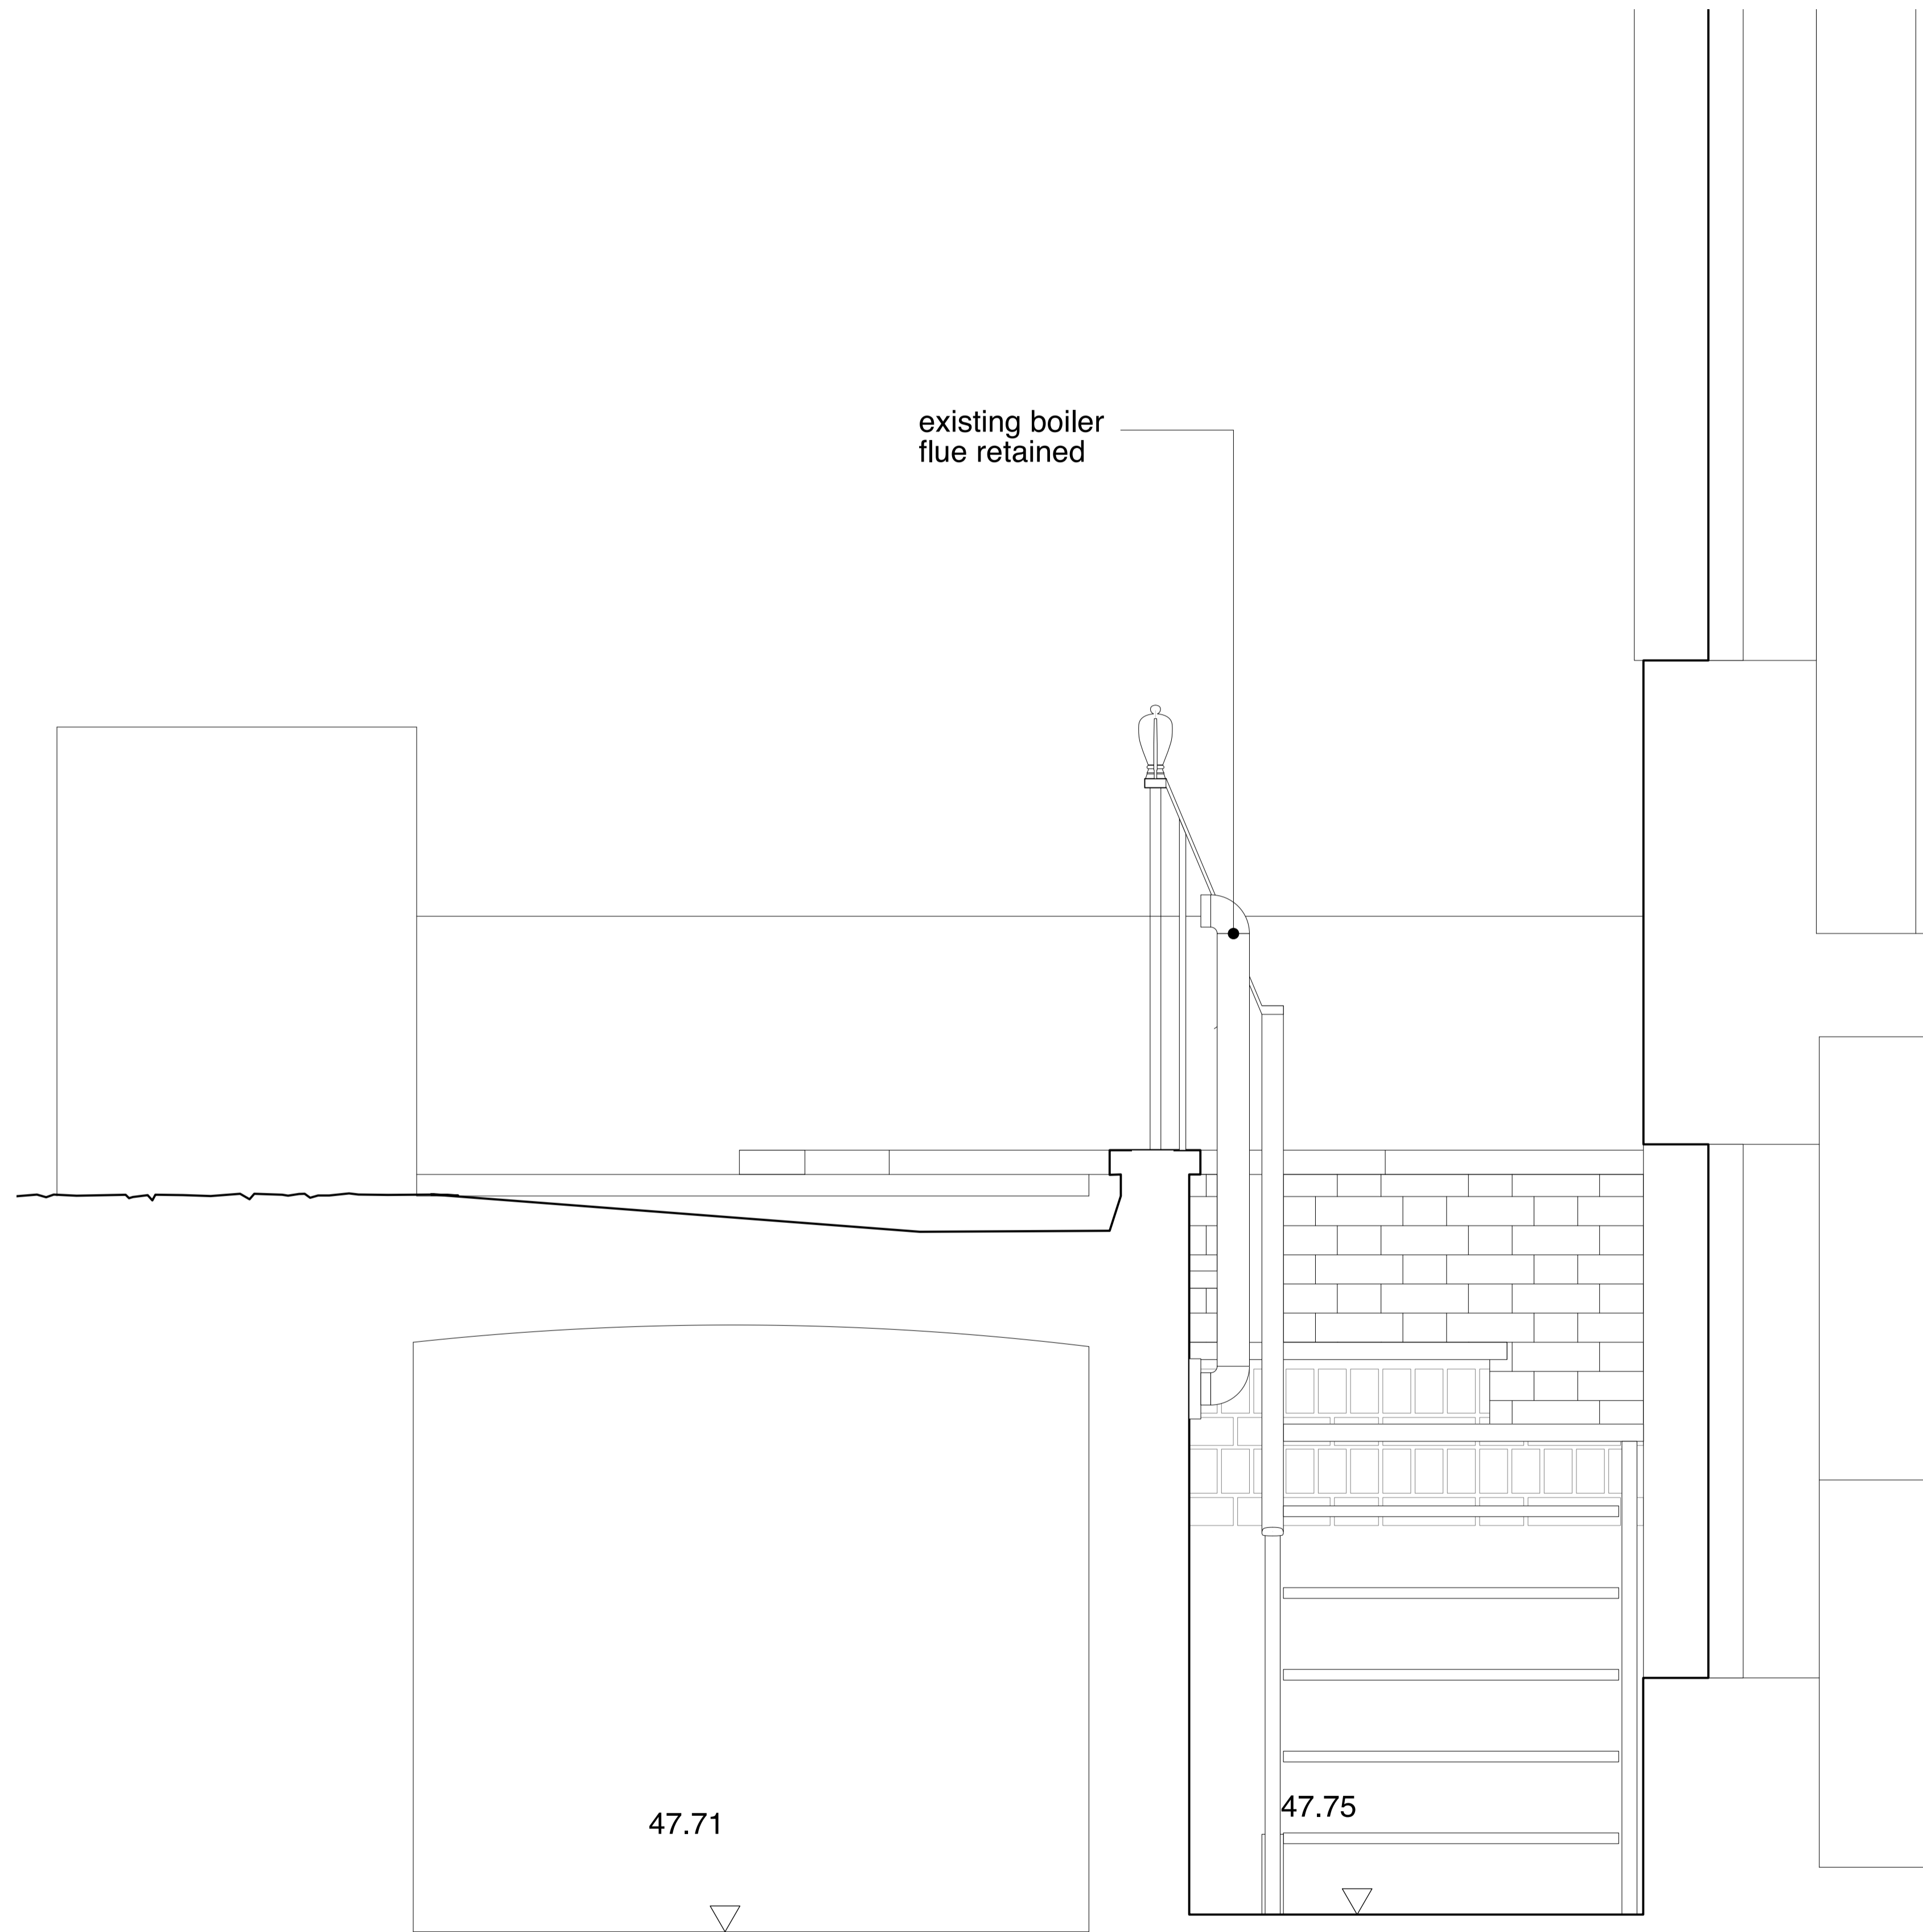

existing boiler
flue retained

47.71

47.75



REVISION	DATE	REVISION NOTE
A	09/12/2021	For planning

NOTES
 All copyrights retained, all information remains the property of The Architects: London Ltd and may not be reproduced through any medium without written consent. No responsibility is accepted through unauthorised use. All information is subject to statutory consents, easements and survey. Except for planning purposes, do not scale from drawings but use figured dimensions only and verify on site. Please report any discrepancies. Use latest revision.

PROJECT
Extension & Alterations

ADDRESS
40 Downshire Hill, NW3 1NU

DRAWING
Proposed Front Garden Section A


The Architects 020 7923 1559
 mail@thearchitects.co.uk
 www.thearchitects.co.uk

PROJECT # 21226


DWG DATE 13/05/2021

SCALE @ A1/A3 DRAWING NO. REVISION

1:10/1:20 DWN 24 A

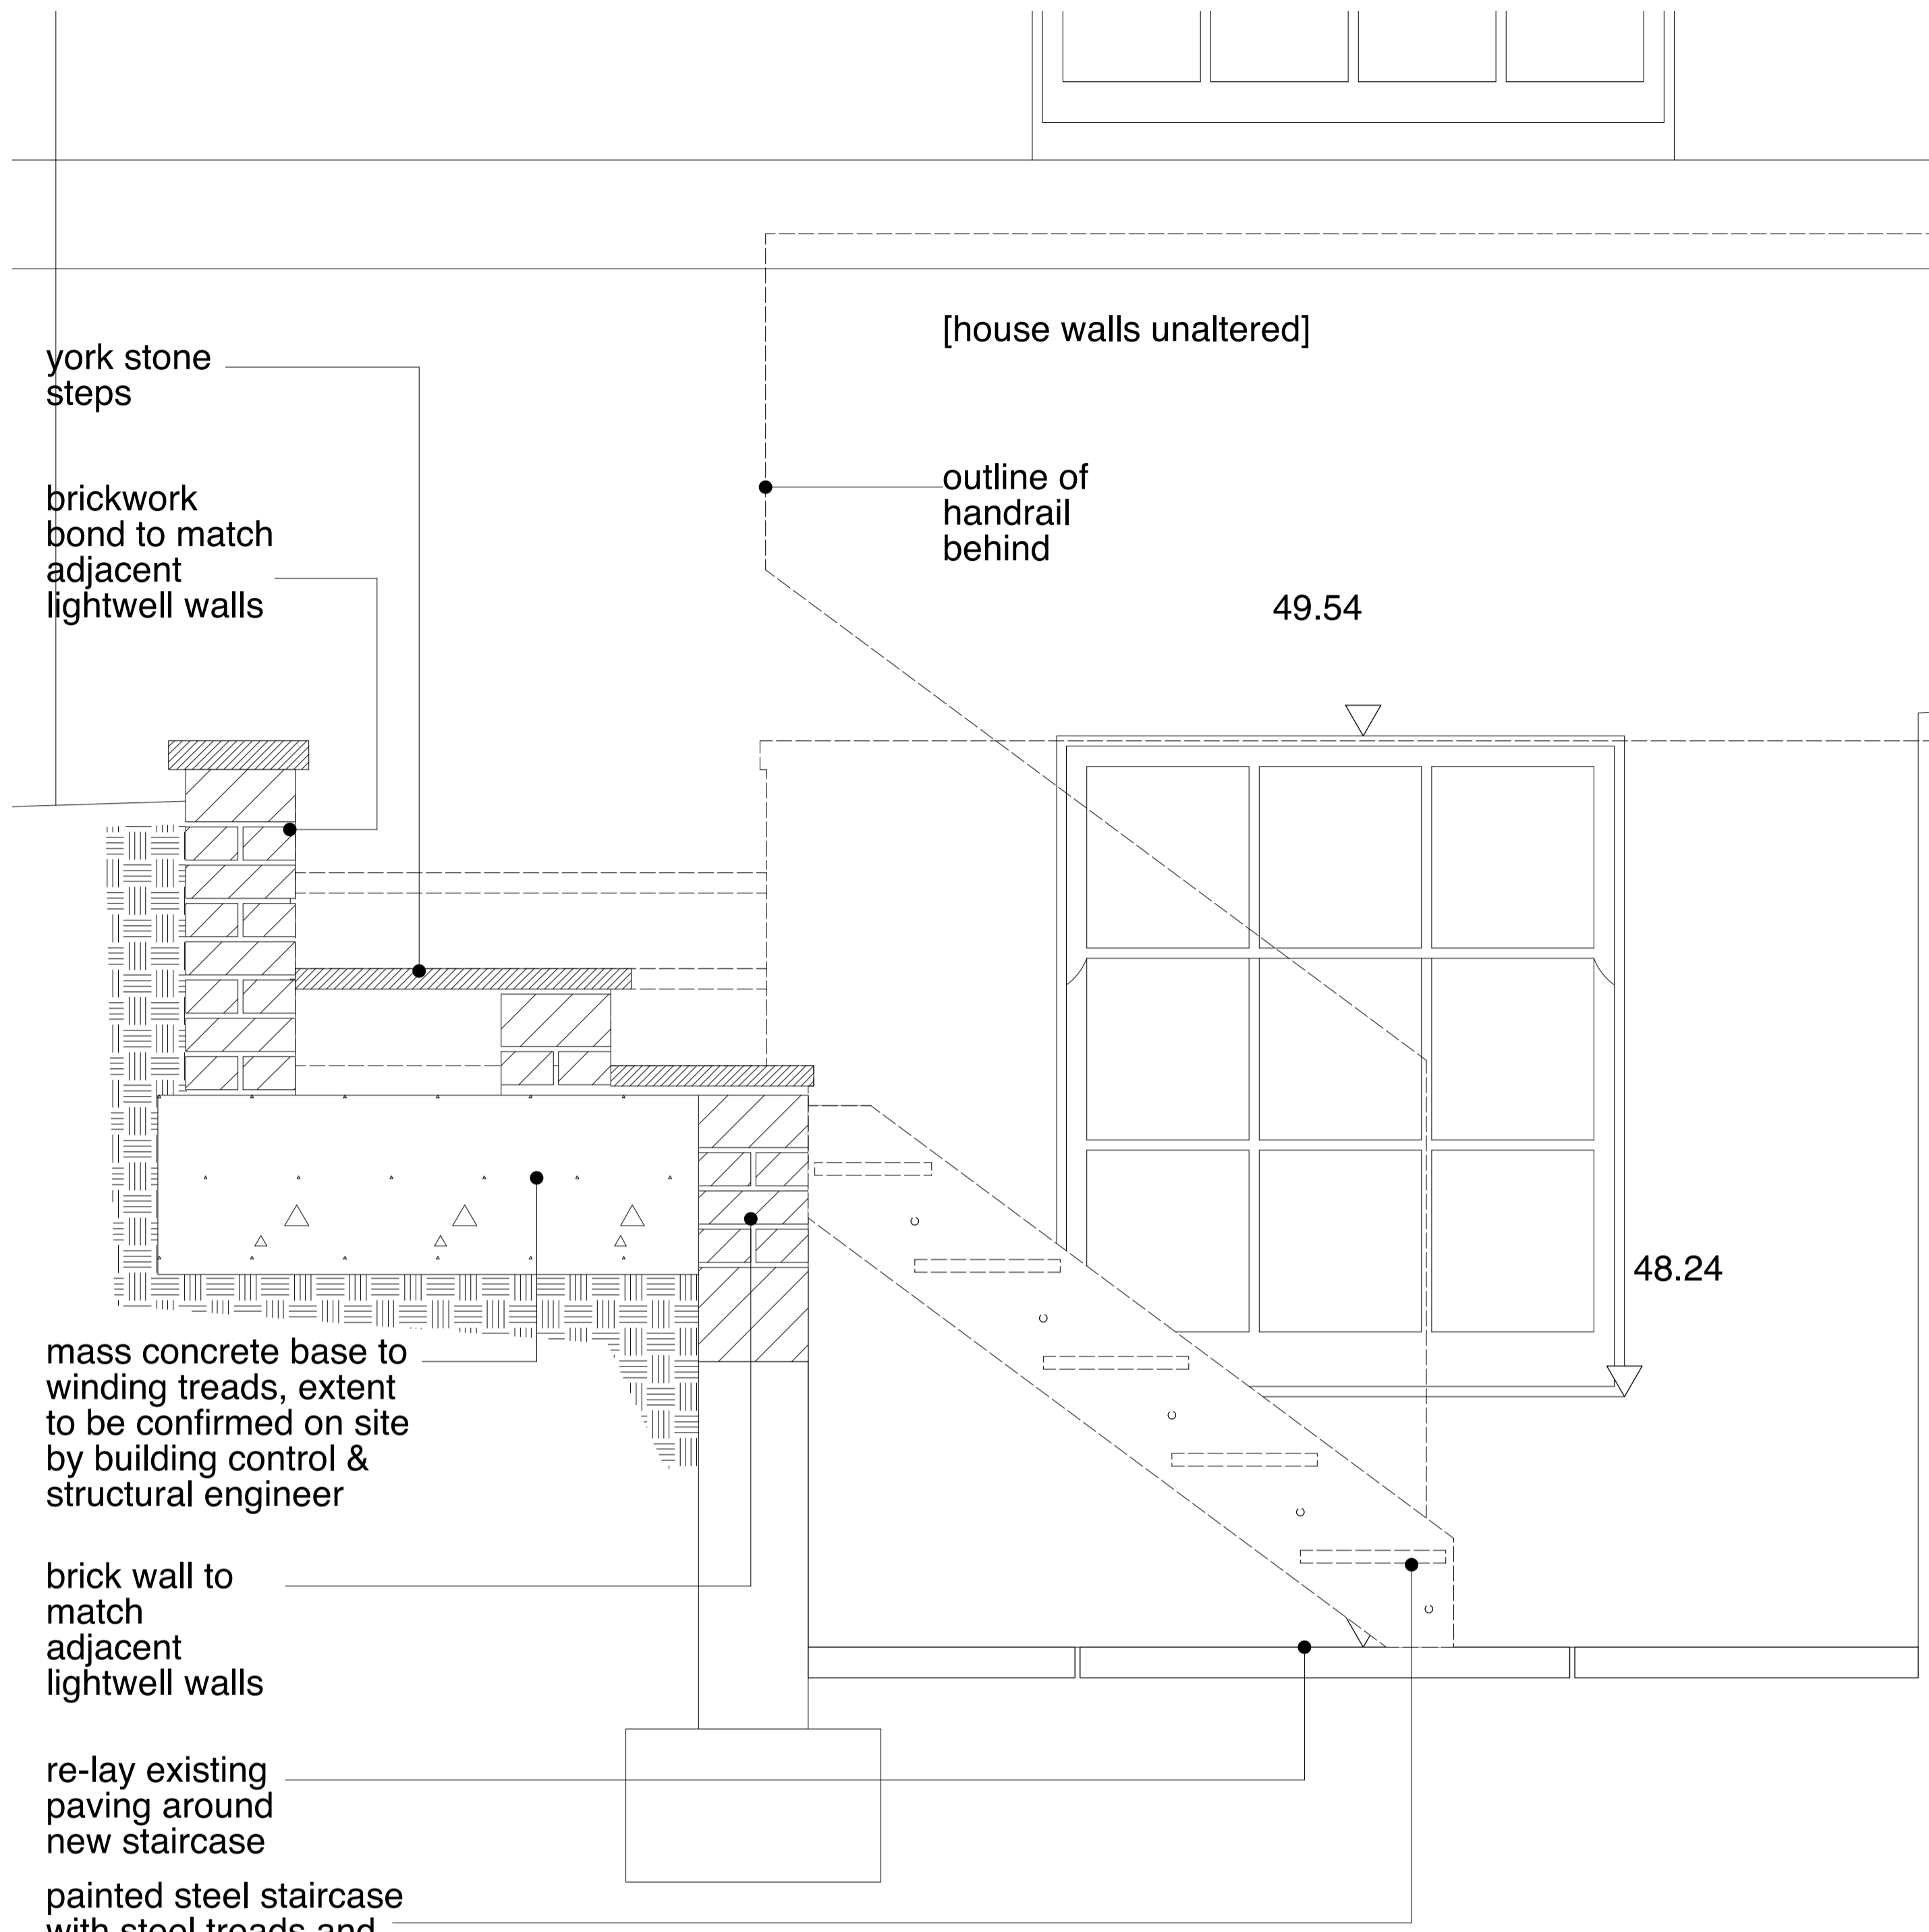

Front Garden Section B
1:10@A1, 1:20@A3

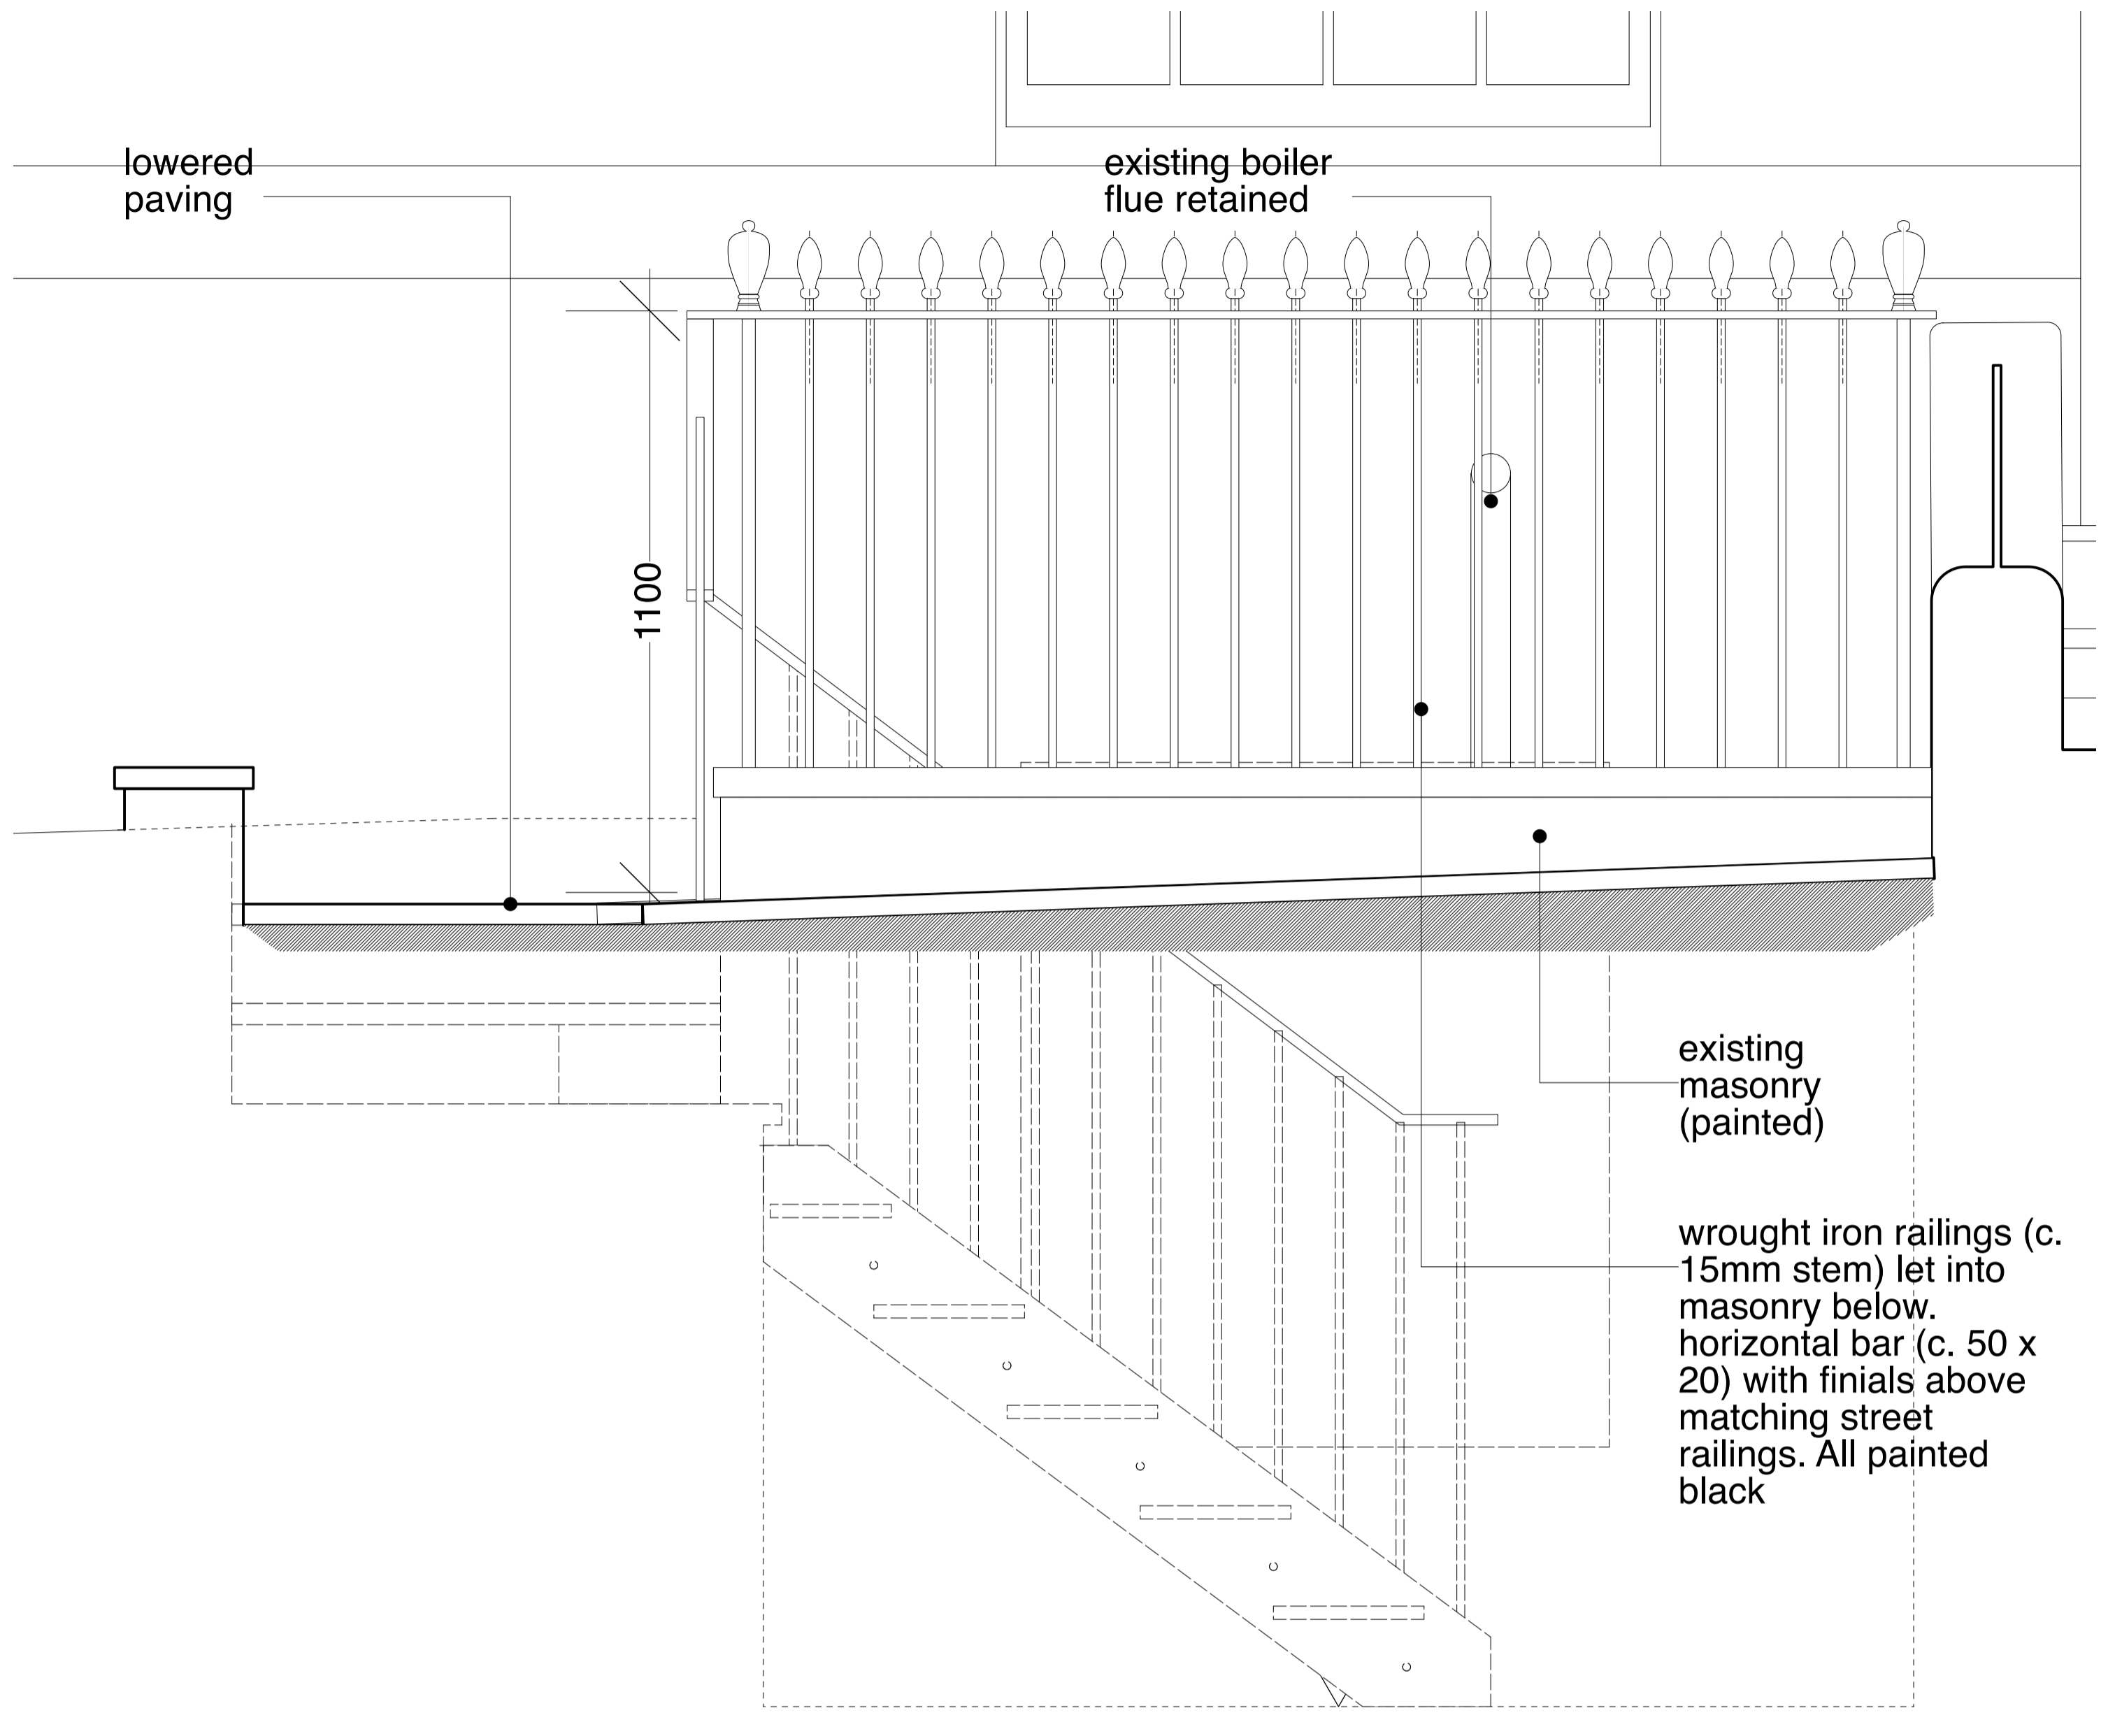

Elevation C
1:10@A1, 1:20@A3

Front Elevation
1:100@A1, 1:200@A3



REVISION	DATE	REVISION NOTE
A	09/12/2021	For planning

NOTES
All copyrights retained, all information remains the property of The Architects: London Ltd and may not be reproduced through any medium without written consent. No responsibility is accepted through unauthorised use. All information is subject to statutory consents, easements and survey. Except for planning purposes, do not scale from drawings but use figured dimensions only and verify on site. Please report any discrepancies. Use latest revision.

PROJECT
Extension & Alterations

ADDRESS
40 Downshire Hill, NW3 1NU

DRAWING
Proposed Front Garden Section B & C

The Architects 020 7923 1559
mail@thearchitects.co.uk
www.thearchitects.co.uk

PROJECT # 21226
DWG DATE 13/05/2021
SCALE @ A1/A3 1:10/1:20 DRAWING NO. DWN 25 REVISION A