

REVISION	DATE	REVISION NOTE
A	09/12/2021	For planning

NOTES  
 All copyrights retained, all information remains the property of The Architects: London Ltd and may not be reproduced through any medium without written consent. No responsibility is accepted through unauthorised use. All information is subject to statutory consents, easements and survey. Except for planning purposes, do not scale from drawings but use figured dimensions only and verify on site. Please report any discrepancies. Use latest revision.



PROJECT  
**Extension & Alterations**

ADDRESS  
**40 Downshire Hill, NW3 1NU**

DRAWING  
**Proposed Lower Ground Floor Plan**

**The Architects** 020 7923 1559  
 mail@thearchitects.co.uk  
 www.thearchitects.co.uk

PROJECT #	21226
DWG DATE	13/05/2021
SCALE @ A1/A3	DRAWING NO. REVISION
1:25/1:50	DWN 20 A

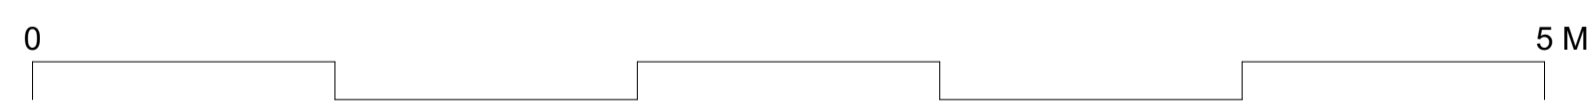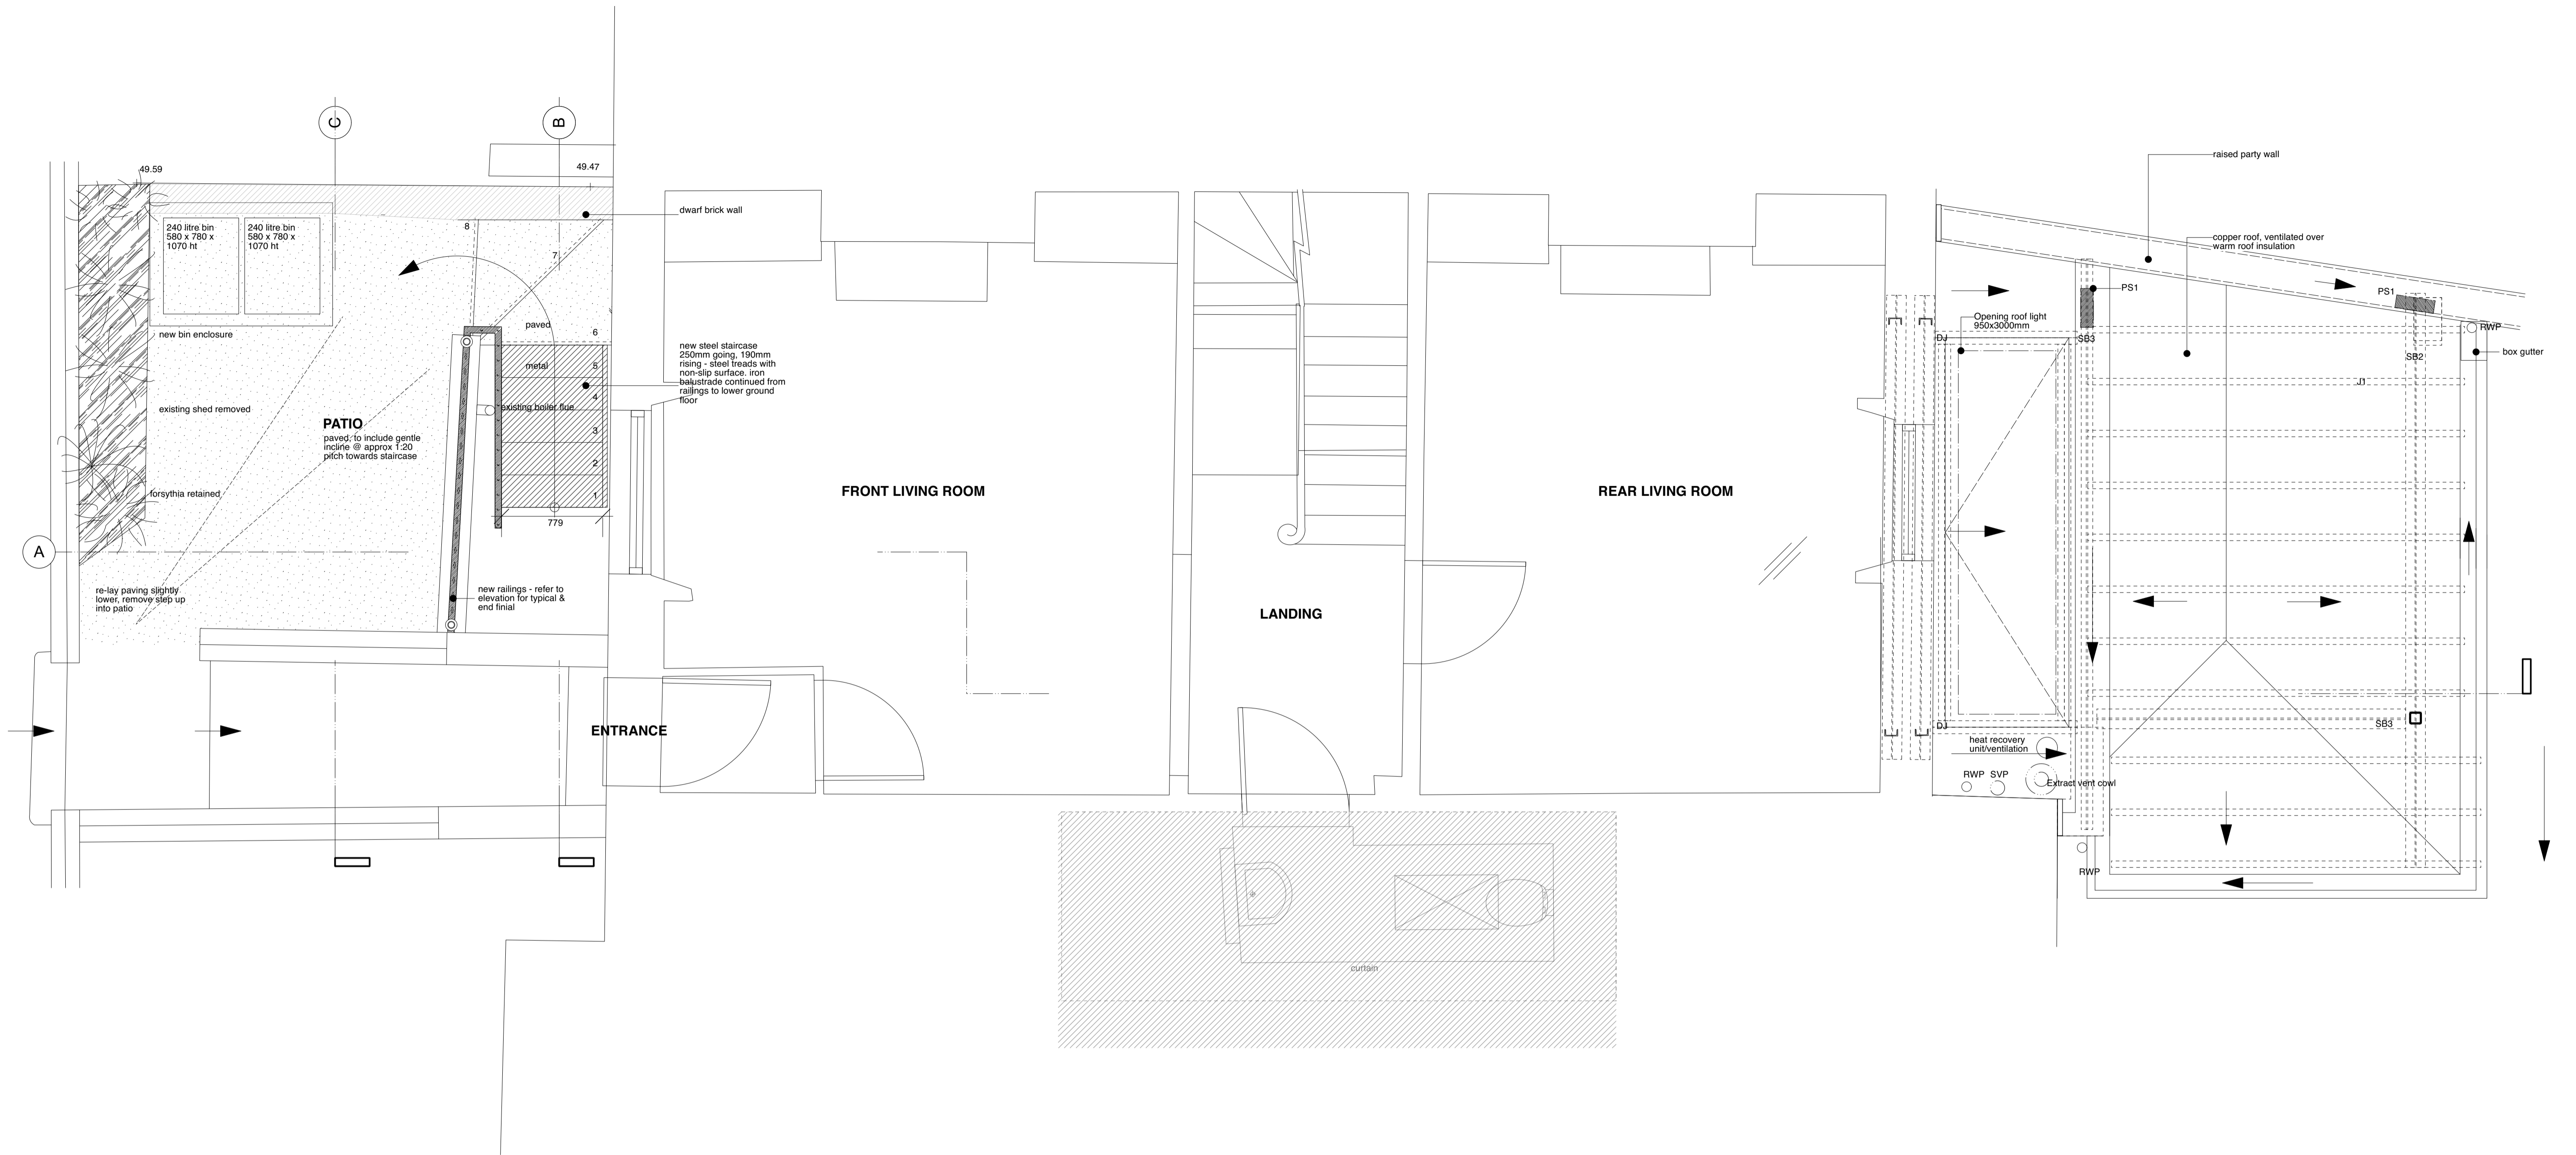

REVISION	DATE	REVISION NOTE
A	09/12/2021	For planning

NOTES  
 All copyrights retained, all information remains the property of The Architects: London Ltd and may not be reproduced through any medium without written consent. No responsibility is accepted through unauthorised use. All information is subject to statutory consents, easements and survey. Except for planning purposes, do not scale from drawings but use figured dimensions only and verify on site. Please report any discrepancies. Use latest revision.


PROJECT  
**Extension & Alterations**

ADDRESS  
**40 Downshire Hill, NW3 1NU**


DRAWING  
**Proposed Ground Floor Plan**

**The Architects** 020 7923 1559  
 mail@thearchitects.co.uk  
 www.thearchitects.co.uk


PROJECT #	21226
DWG DATE	13/05/2021
SCALE @ A1/A3	DRAWING NO. REVISION
1:25/1:50	DWN 21 A

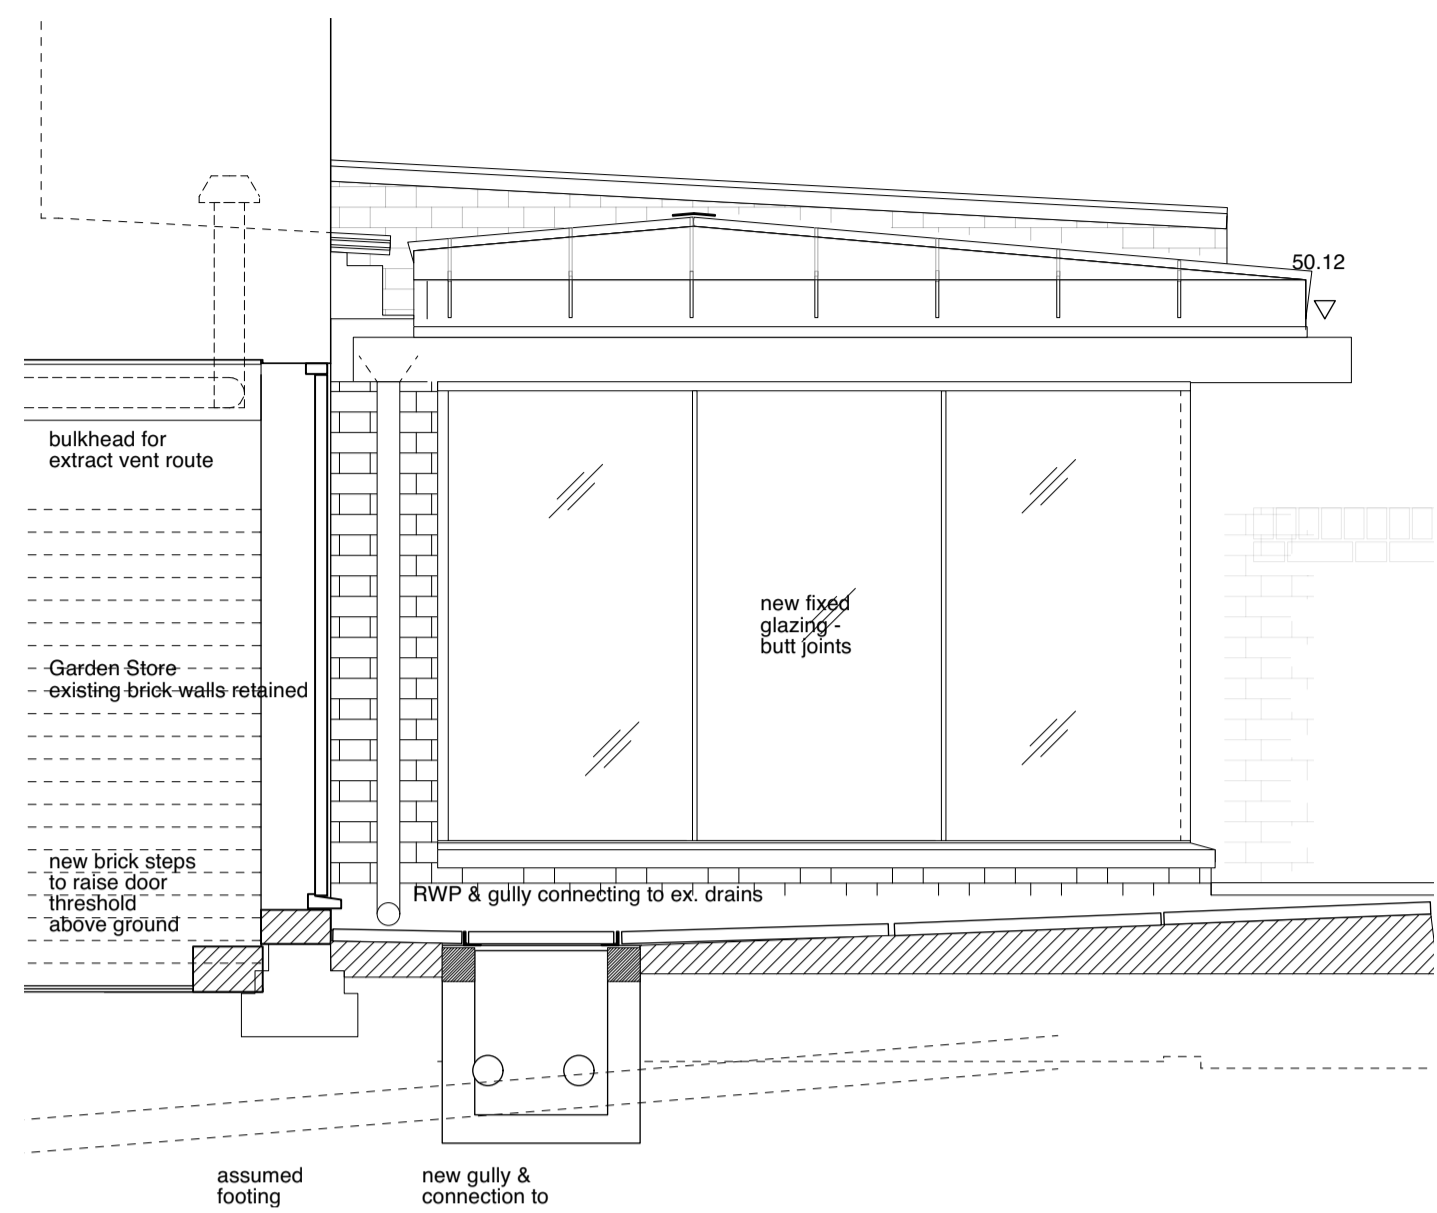


Rear Garden Side Elevation  
1:10@A1, 1:20@A3

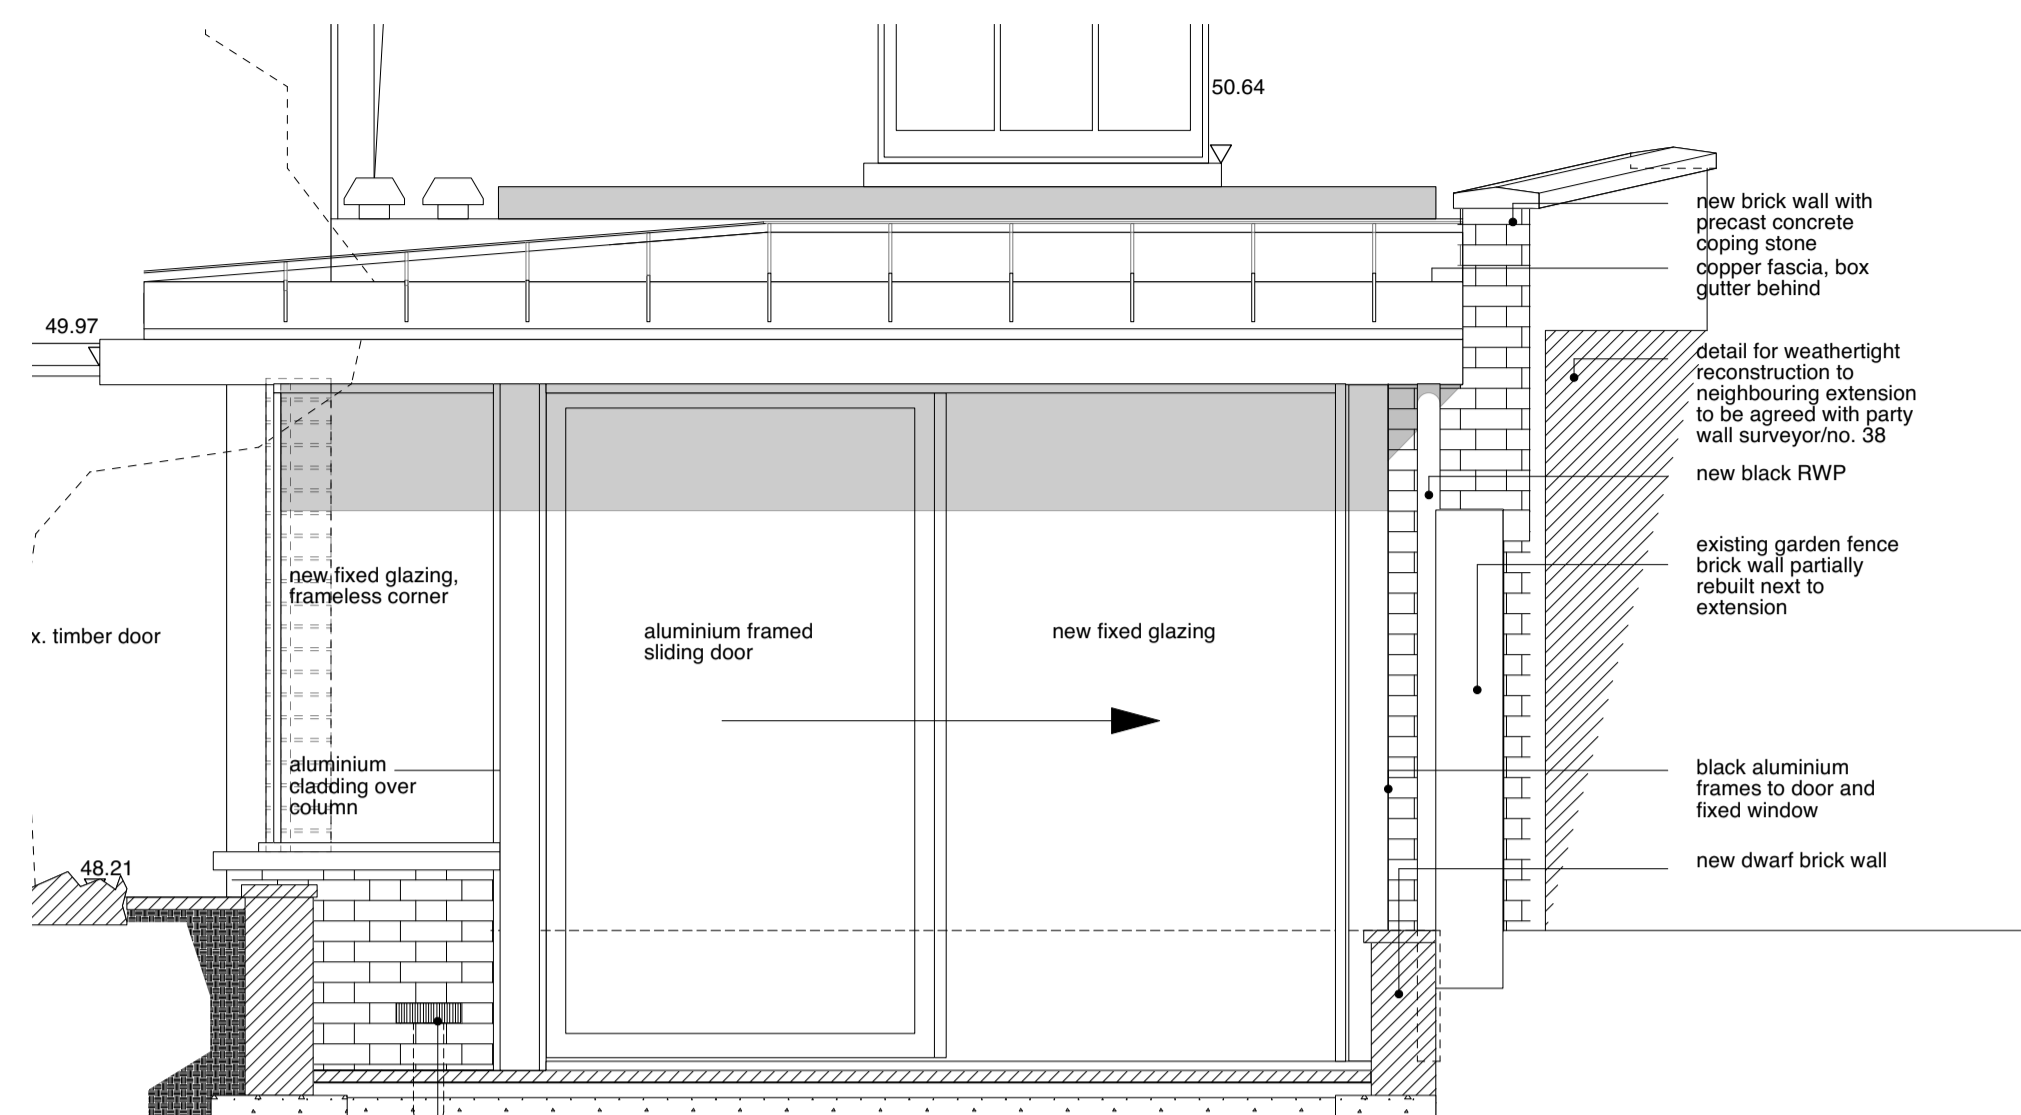

Rear Garden Elevation  
1:10@A1, 1:20@A3

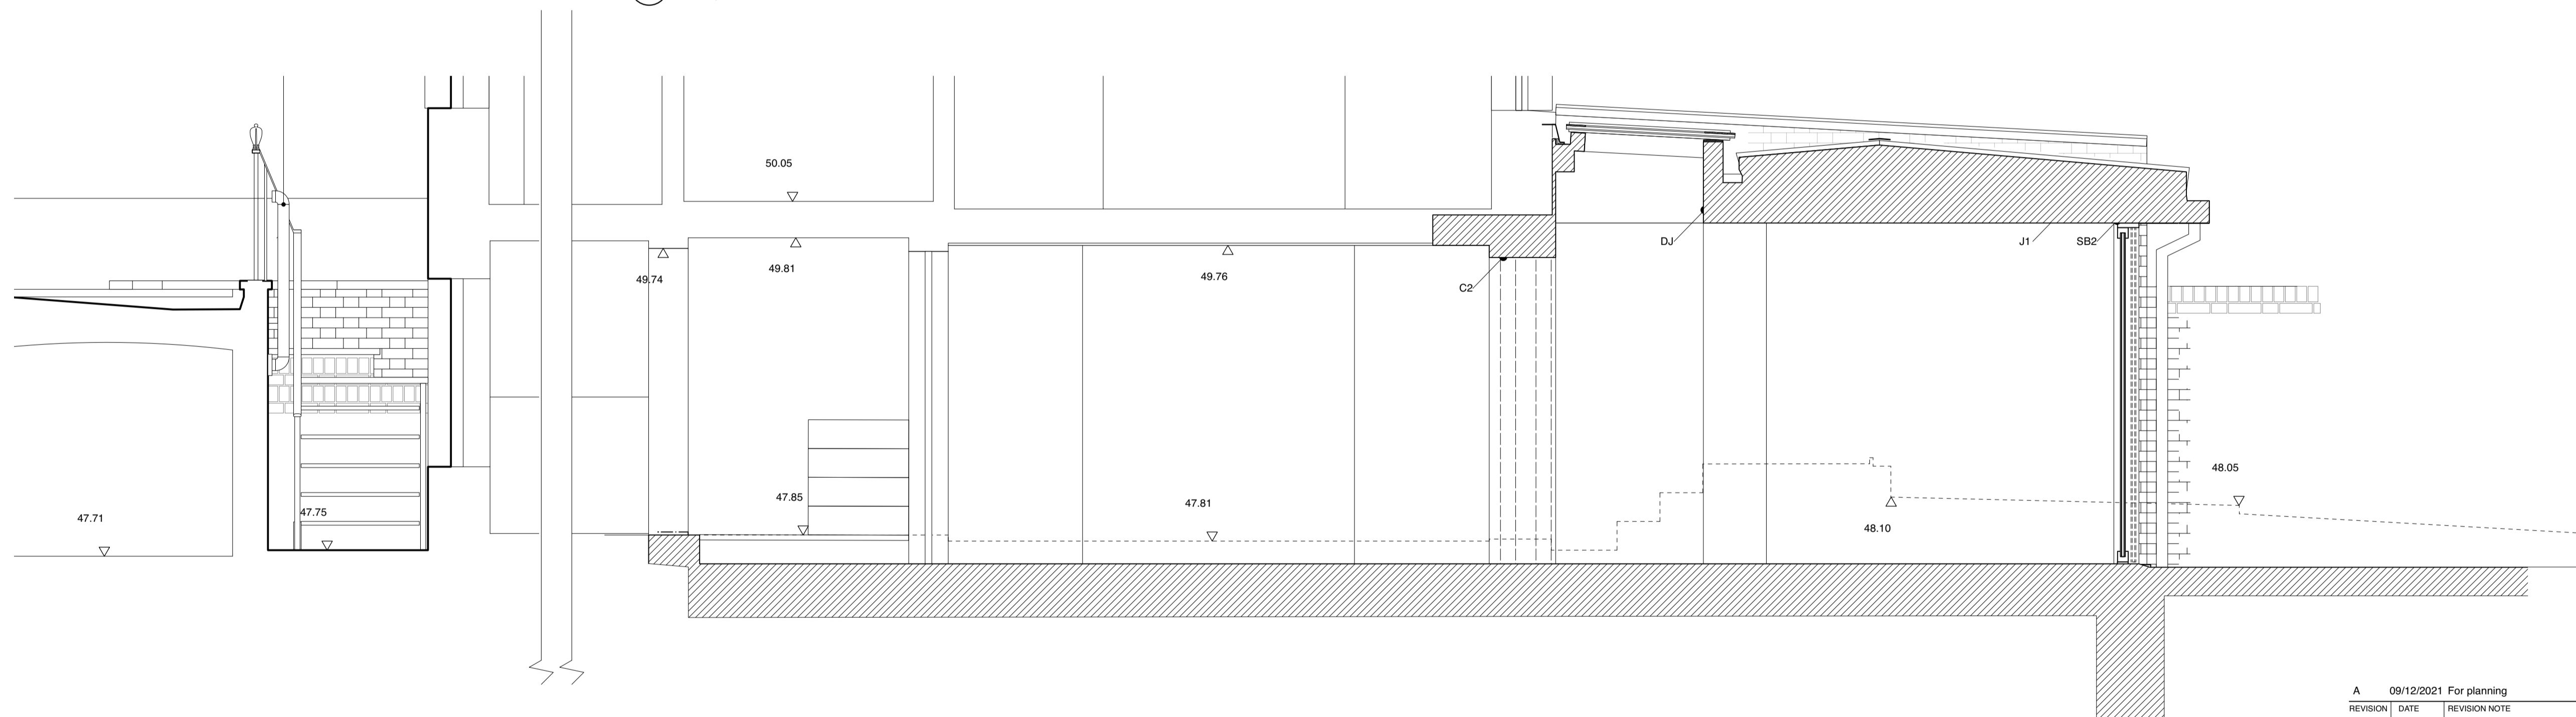

Rear Garden Section A  
1:25@A1, 1:50@A3

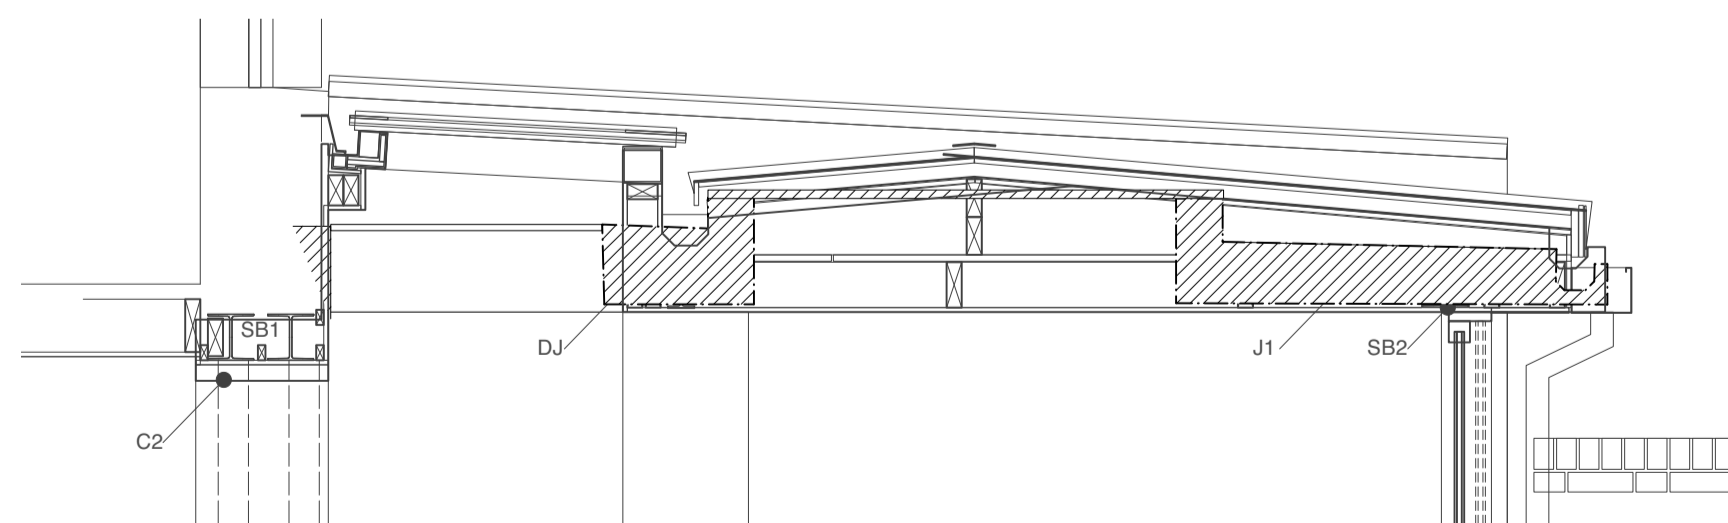

Section comparison with consent  
1:25@A1, 1:50@A3



REVISION	DATE	REVISION NOTE
A	09/12/2021	For planning

NOTES  
All copyrights retained, all information remains the property of The Architects: London Ltd and may not be reproduced through any medium without written consent. No responsibility is accepted through unauthorised use. All information is subject to statutory consents, easements and survey. Except for planning purposes, do not scale from drawings but use figured dimensions only and verify on site. Please report any discrepancies. Use latest revision.

PROJECT  
**Extension & Alterations**

ADDRESS  
**40 Downshire Hill, NW3 1NU**

DRAWING  
**Proposed Side elevation & Section C**

**The Architects** 020 7923 1559  
mail@thearchitects.co.uk  
www.thearchitects.co.uk

PROJECT #	21226
DWG DATE	13/05/2021
SCALE @ A1/A3	DRAWING NO.
1:25/1:50	DWN 22
	A