

NO PARKING TO BE PROVIDED FOR NEW DWELLING

Existing block paved driveway modified, to be used for parking for existing house only

Pedestrian access to new dwelling


Shared Soft Landscaping

Existing Driveway to be shared

PROPOSED



GROUND

1:100

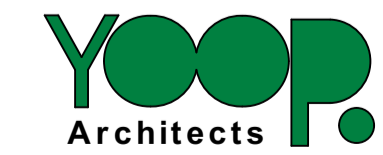

Office 128, 28A Church Road, Stanmore, Middlesex, HA7 4AW

info@yooparchitects.co.uk
020 8954 6291
This drawing is copyright YOOP Architects.
Drawing for planning purposes, not construction

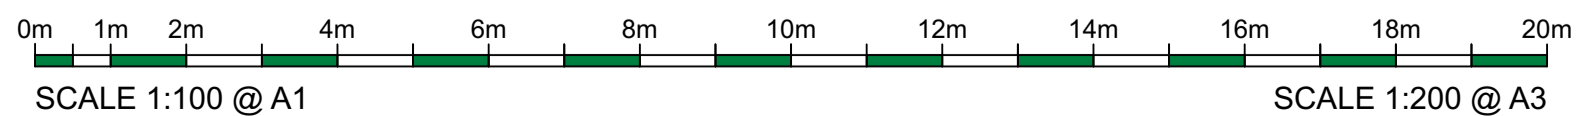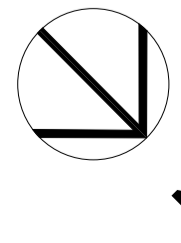

PLANNING

Drawing	PROPOSED SITE PLAN		
Job	Northstead North End Avenue, Hampstead, London, NW3		
Job No.	7HP	Date	30/11/2021
2017/007		Drn	M W G E
Scale	Drawing No.	Revision	
1:100@A1 1:200@A3	006/PL/205	L	