





Existing Rear Elevation
Scale: 1:100

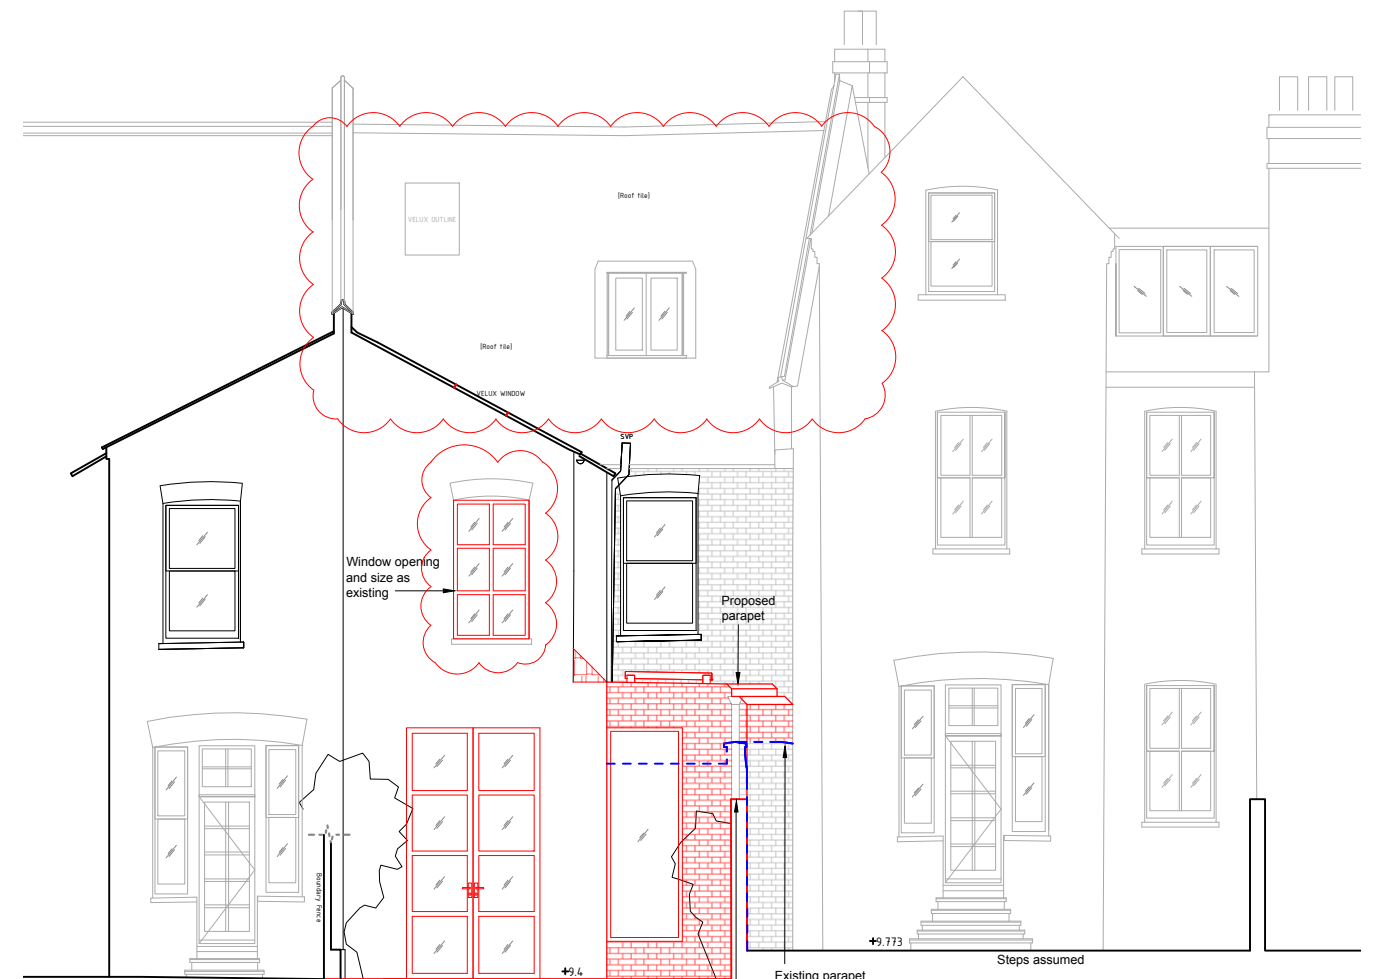

Proposed Rear Elevation
Scale: 1:100

Existing and Proposed Rear Elevation

Please note
Do not scale from this drawing. Use only figured dimensions. All dimensions to be checked on site. Any errors or omissions must be reported to the architect.

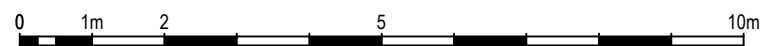

- Key
- Existing
 - Proposed
 - Party Wall Line
 - Fittings
 - Demolish

Rev	B	New garden wall height as existing	03/12/2021	LZ
Rev	A	Note Rear 1st floor window amendment, roof as existing	Date 24/11/2021	By LZ
Client	Anthony Bruce		Project no.	21010
Project	Chester Road N19		Drawing no.	L(-4)301
Title	Existing and Proposed Rear Elevation			
Scale	Date	Status	Drawn by	Checked by
1:100 (A3)	Nov 2021	PLANNING	LZ	IH

Ian Hogarth | architect

ian@ianhogartharchitect.co.uk