

NOTES



Revision

Rev	Notes	Date
A	Planning Issue	07/12/2021

KEY

- Existing walls
- Boundary line
- Existing furniture
- Level line
- 1.5m head height
- 1.8m head height

JOB TITLE

Proposed installation of photovoltaic solar panels to the side elevation and all associated works at 151a King Henry's Road, NW3 3RD

STATUS

Planning Drawings

DRAWING TITLE

Existing Floor and Roof Plans

CLIENT

Pri Anand

SCALE

1 : 100 at A3

DRAWN

HD


DATE

Dec 2021


CHECKED

MF


DRAWING NO. B83993 - 1100 A

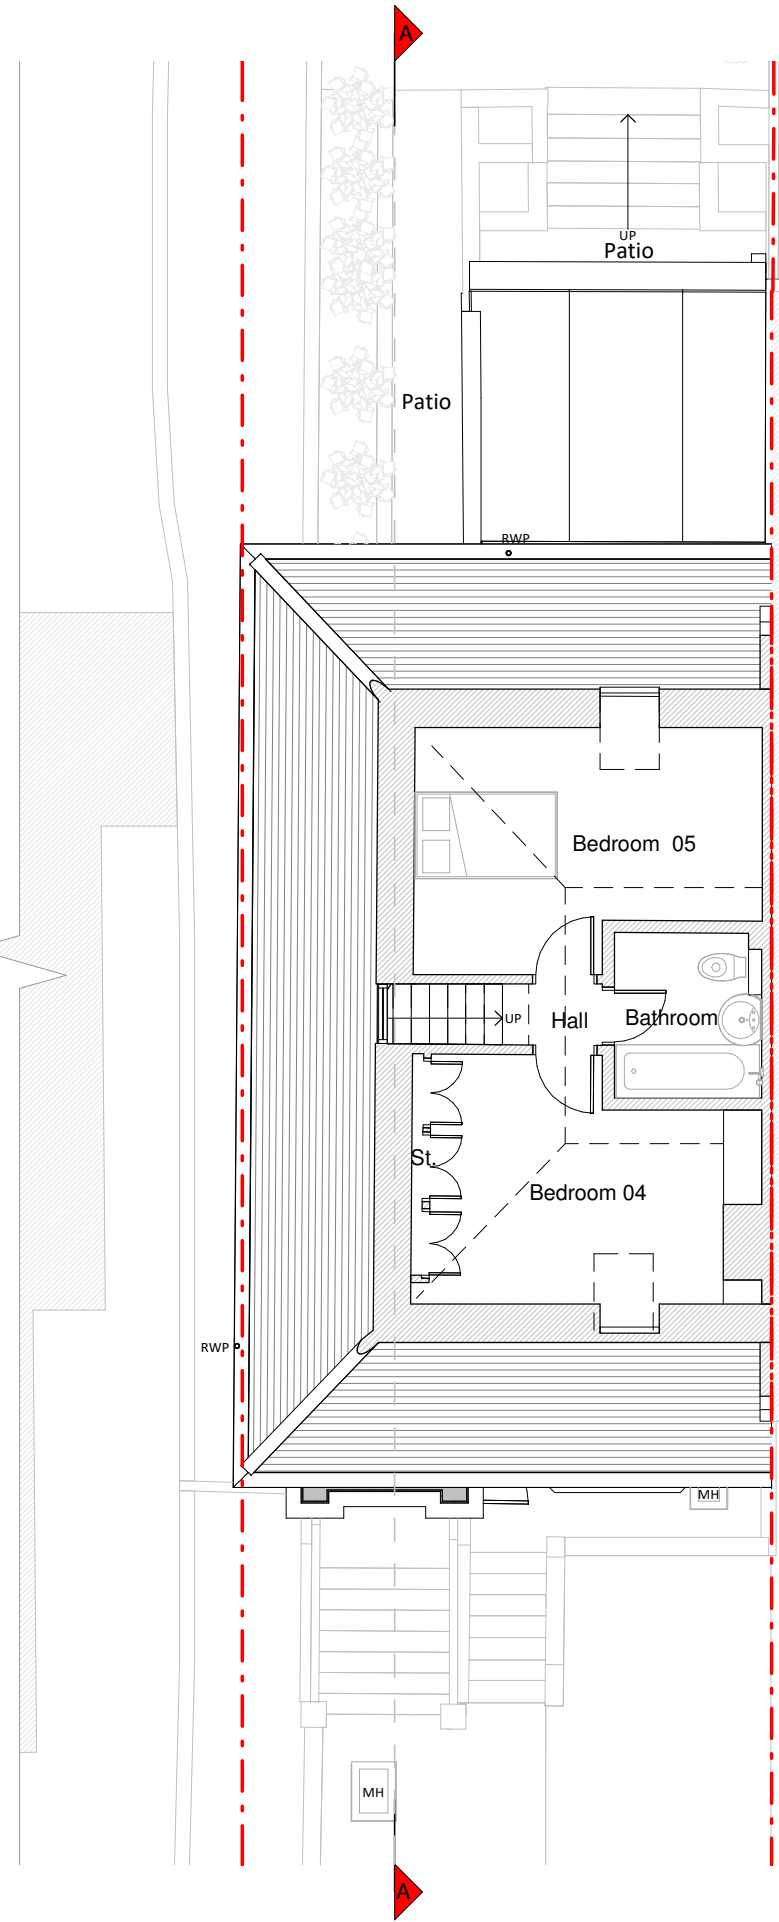

Loft Floor Plan

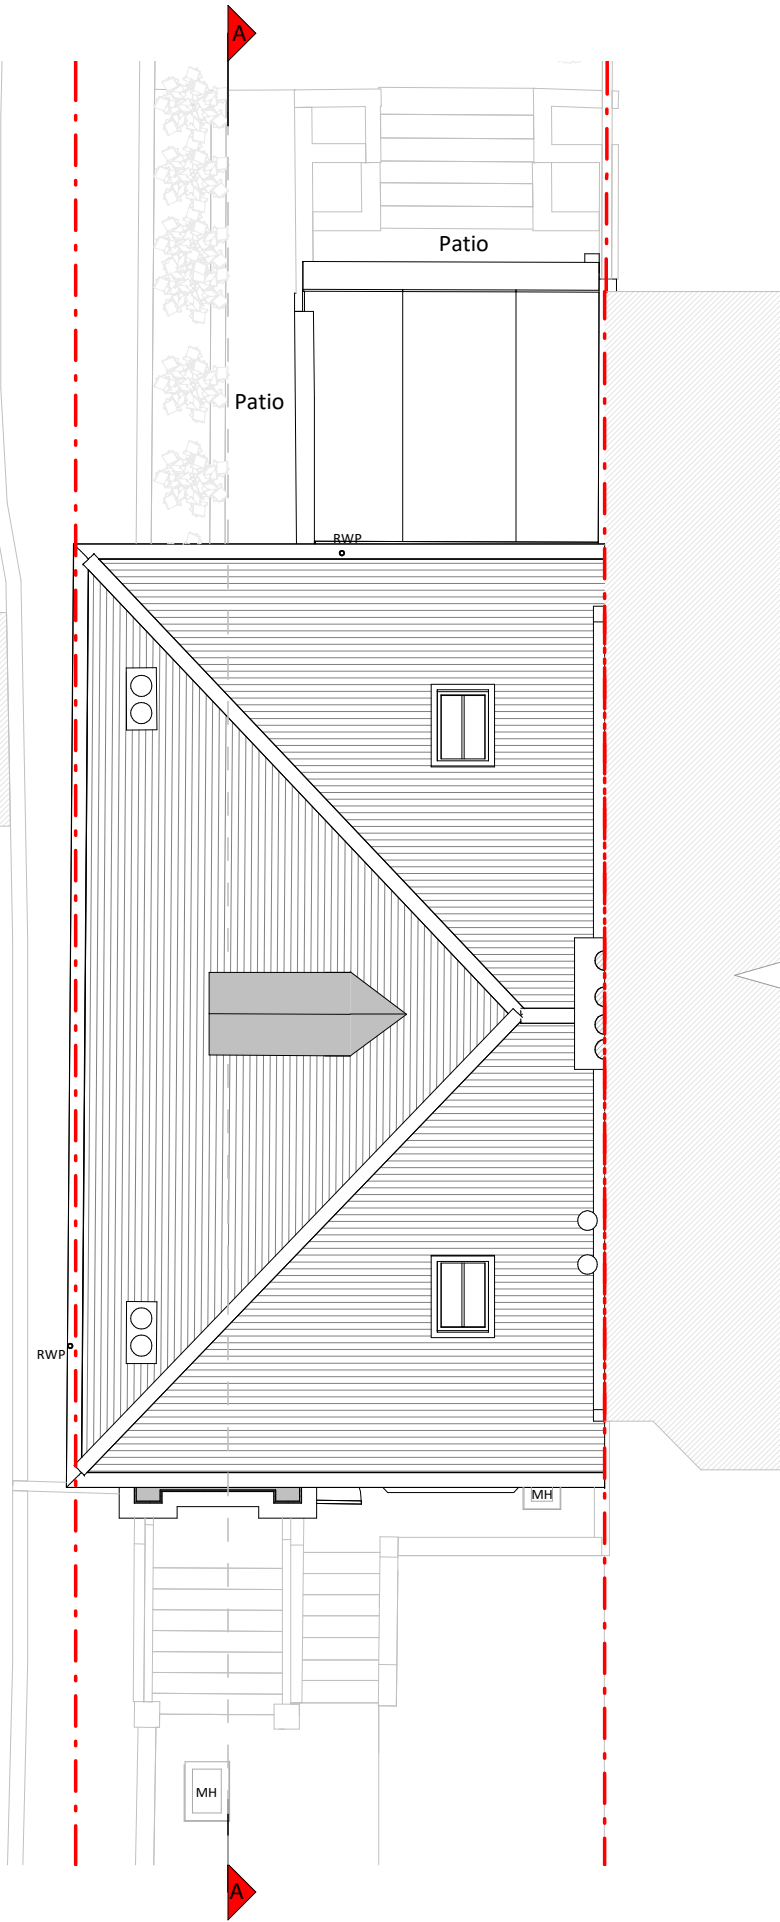

Roof Plan

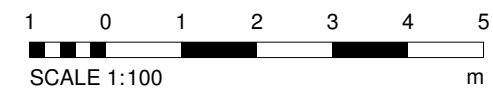

Copyright in the design and this drawing is the property of RESI. Reproduction in whole or in part is forbidden without written sanction of RESI. This drawing must be read in conjunction with all other relevant documentation and drawings.

RESI accepts no liability for any expense, loss or damage of whatsoever nature and however arising from any variation which has not been referred to them and their approval obtained.

Print out to actual scale. For planning purposes only. All dimensions to be cross checked on site prior to construction and ordering of products. Any discrepancies to be reported to RESI immediately.

NOTES

Existing Materials:

Brickwork / Walls - London stock brick and white painted render

Pitched Roof - Slate and glass roof

Flat Roof - Felt

Windows - White painted timber framed sash windows and aluminium conservation style rooflights

Doors - Painted timber framed glazed door and white painted timber framed glazed double doors

RWP's / Gutter's / Fascia's - Black uPVC downpipes, guttering and black painted timber fascias

Revision

Rev	Notes	Date
A	Planning Issue	07/12/2021

KEY

- - - Boundary line
- - - Level line
- ▨ Neighbouring context

JOB TITLE

Proposed installation of photovoltaic solar panels to the side elevation and all associated works at 151a King Henry's Road, NW3 3RD

STATUS

Planning Drawings

DRAWING TITLE

Existing Elevation

CLIENT

Pri Anand

SCALE

1 : 100 at A3

DRAWN

HD

DATE

Dec 2021


CHECKED

MF

DRAWING NO. B83993 - 1200 A



Left Side Elevation

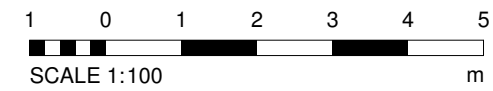

NOTES



Revision

Rev	Notes	Date
A	Planning Issue	07/12/2021

KEY

Existing walls	Boundary line
Proposed walls	Proposed beam
Proposed furniture	Proposed drainage
Proposed staircase	Existing removed
Proposed rooflight	1.5m head height
	1.8m head height

JOB TITLE

Proposed installation of photovoltaic solar panels on the side elevation and all associated works at 151a King Henry's Road, NW3 3RD

STATUS

Planning Drawings

DRAWING TITLE

Proposed Floor Plans

CLIENT

Pri Anand

SCALE

1 : 100 at A3

DATE

Dec 2021


DRAWN

RG

CHECKED


SB

DRAWING NO. B83993 - 3100 A

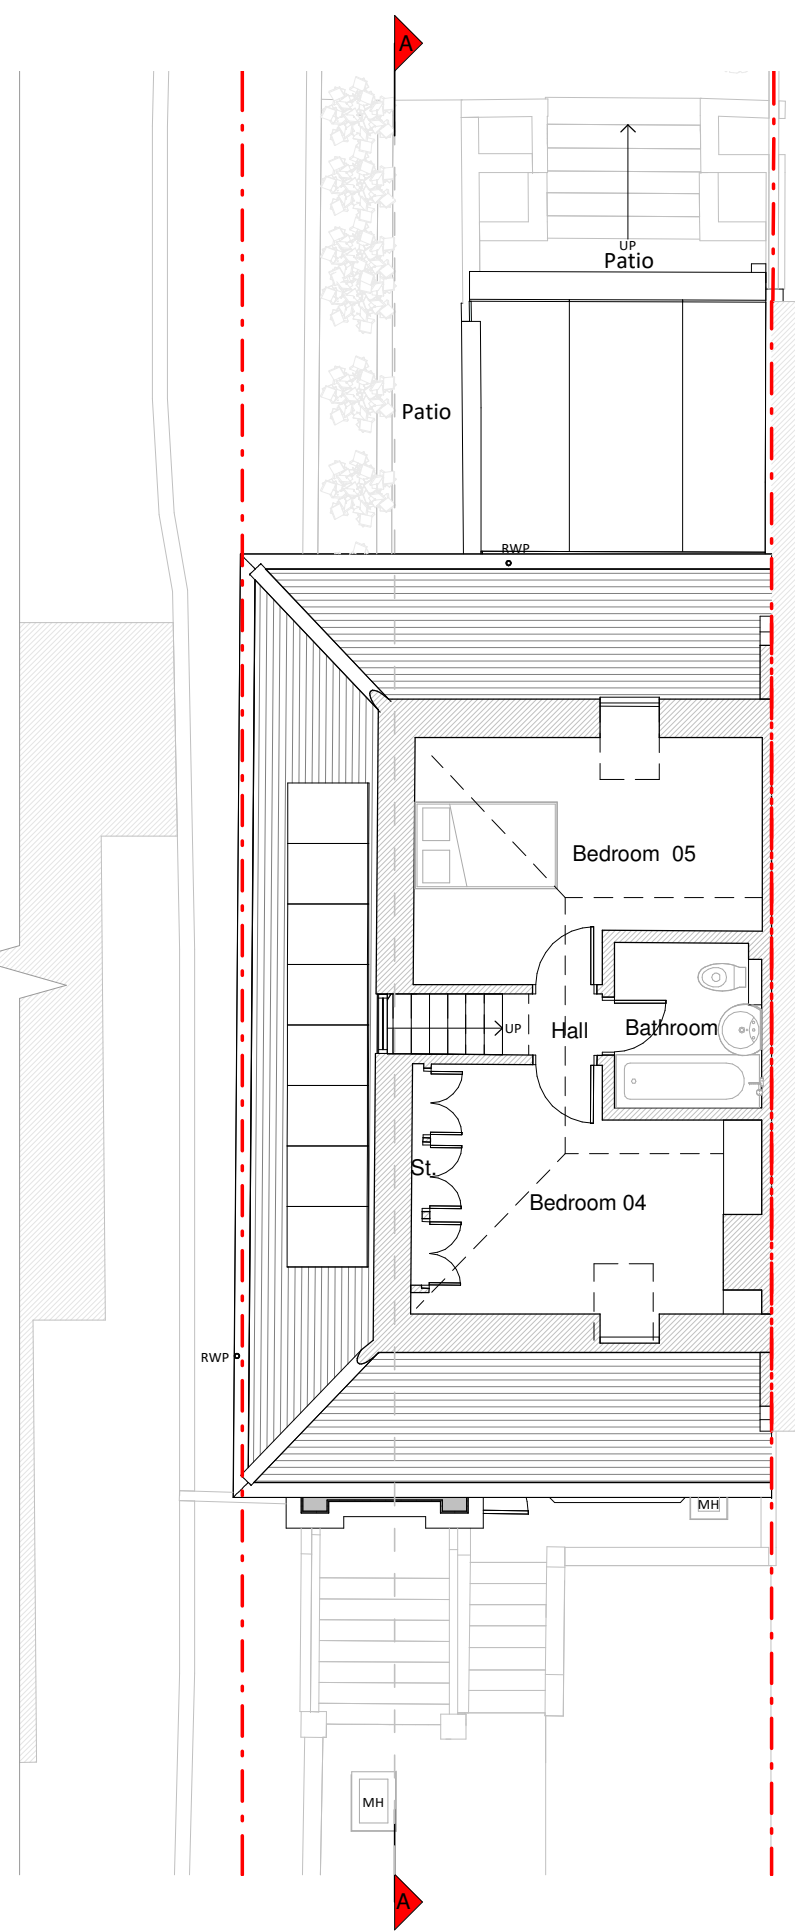


Loft Floor Plan

Solar panel installation. Specification to be confirmed at the Building Regulations stage

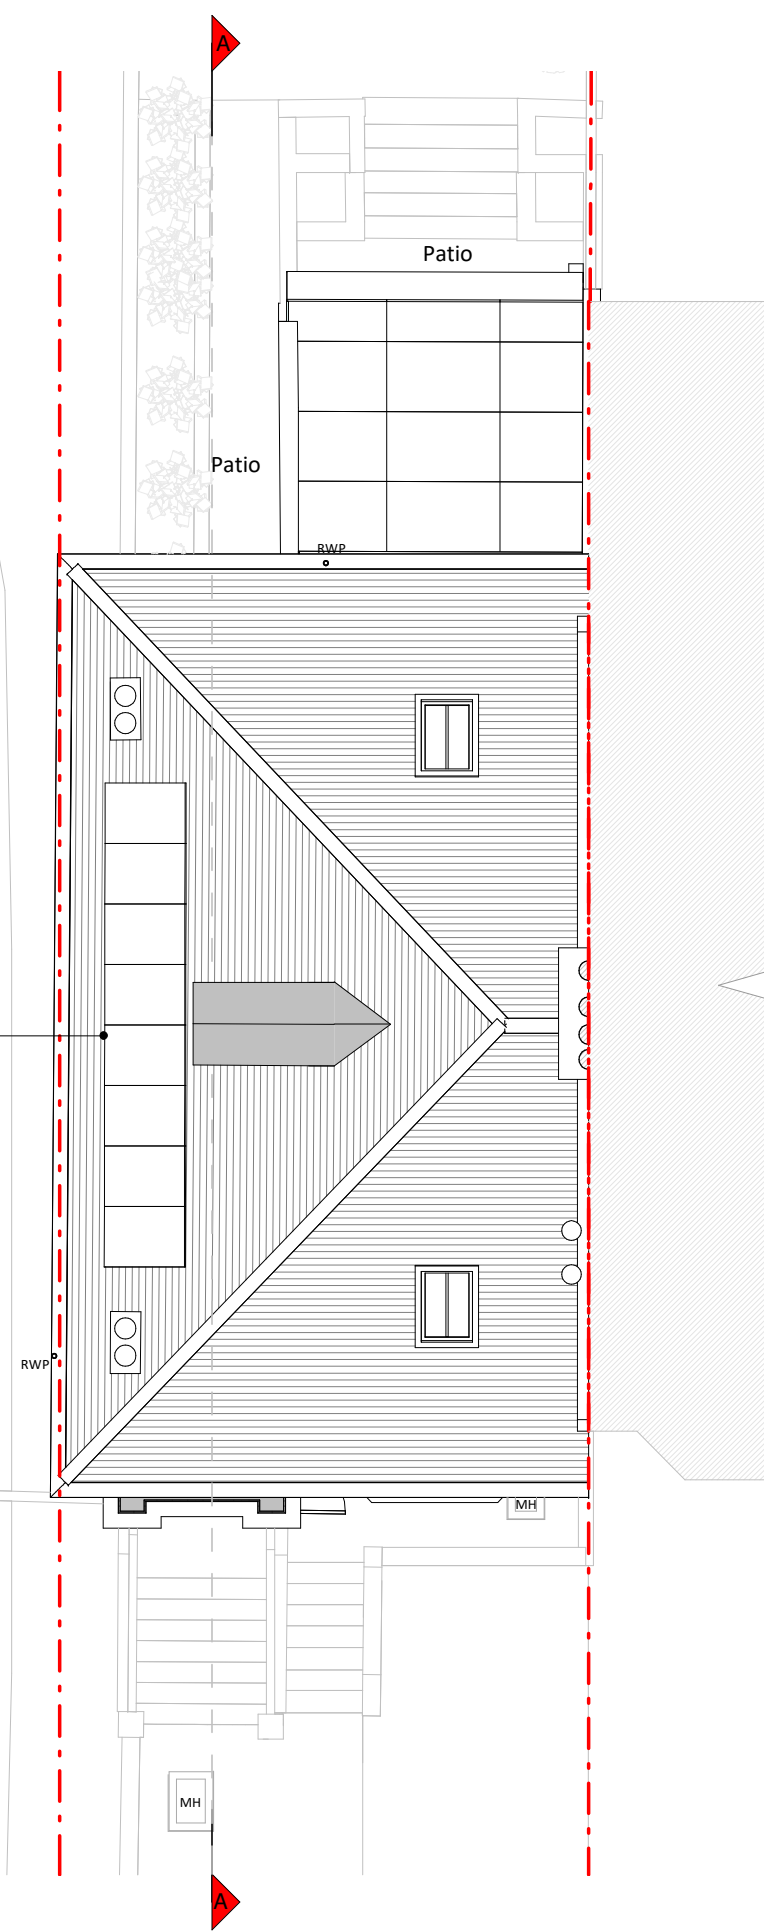

Roof Plan

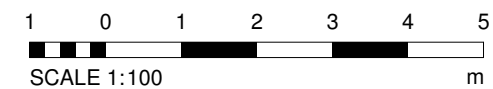

Copyright in the design and this drawing is the property of RESI. Reproduction in whole or in part is forbidden without written sanction of RESI. This drawing must be read in conjunction with all other relevant documentation and drawings.

RESI accepts no liability for any expense, loss or damage of whatsoever nature and however arising from any variation which has not been referred to them and their approval obtained.

Print out to actual scale. For planning purposes only. All dimensions to be cross checked on site prior to construction and ordering of products. Any discrepancies to be reported to RESI immediately.

NOTES

Proposed Materials:

Other - Photovoltaic solar panels

Revision

Rev	Notes	Date
A	Planning Issue	07/12/2021

KEY

- Boundary line
- Level line
- Existing removed
- Neighbouring context

JOB TITLE

Proposed installation of photovoltaic solar panels to the side elevation and all associated works at 151a King Henry's Road, NW3 3RD

STATUS

Planning Drawings

DRAWING TITLE

Proposed Elevation

CLIENT

Pri Anand

SCALE

1 : 100 at A3

DRAWN

RG

DATE

Dec 2021

CHECKED

SB

DRAWING NO. B83993 - 3200 A



Left Side Elevation

