




Please do not scale from this drawing. If in doubt, ask. This drawing is the property of UNUM Partnership Ltd. and must not be reproduced, copied or disclosed in any form, other than for the purpose of this project.

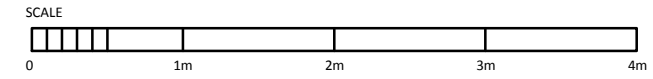

Revision	Date	By
B	10.08.17	JG
C	21.09.17	EN
D	12.10.17	EN
E	01.02.19	LGP
F	10.03.21	EN
G	10.12.21	SC

NON-MATERIAL VARIATION TO PLANNING APPROVAL 23/05/19 REF.2019/0644/P:

- Central dormer retained
- New dormer in extension moved match dimensions between existing dormers
- Kitchen window increased in width

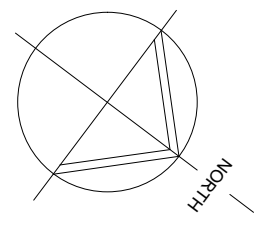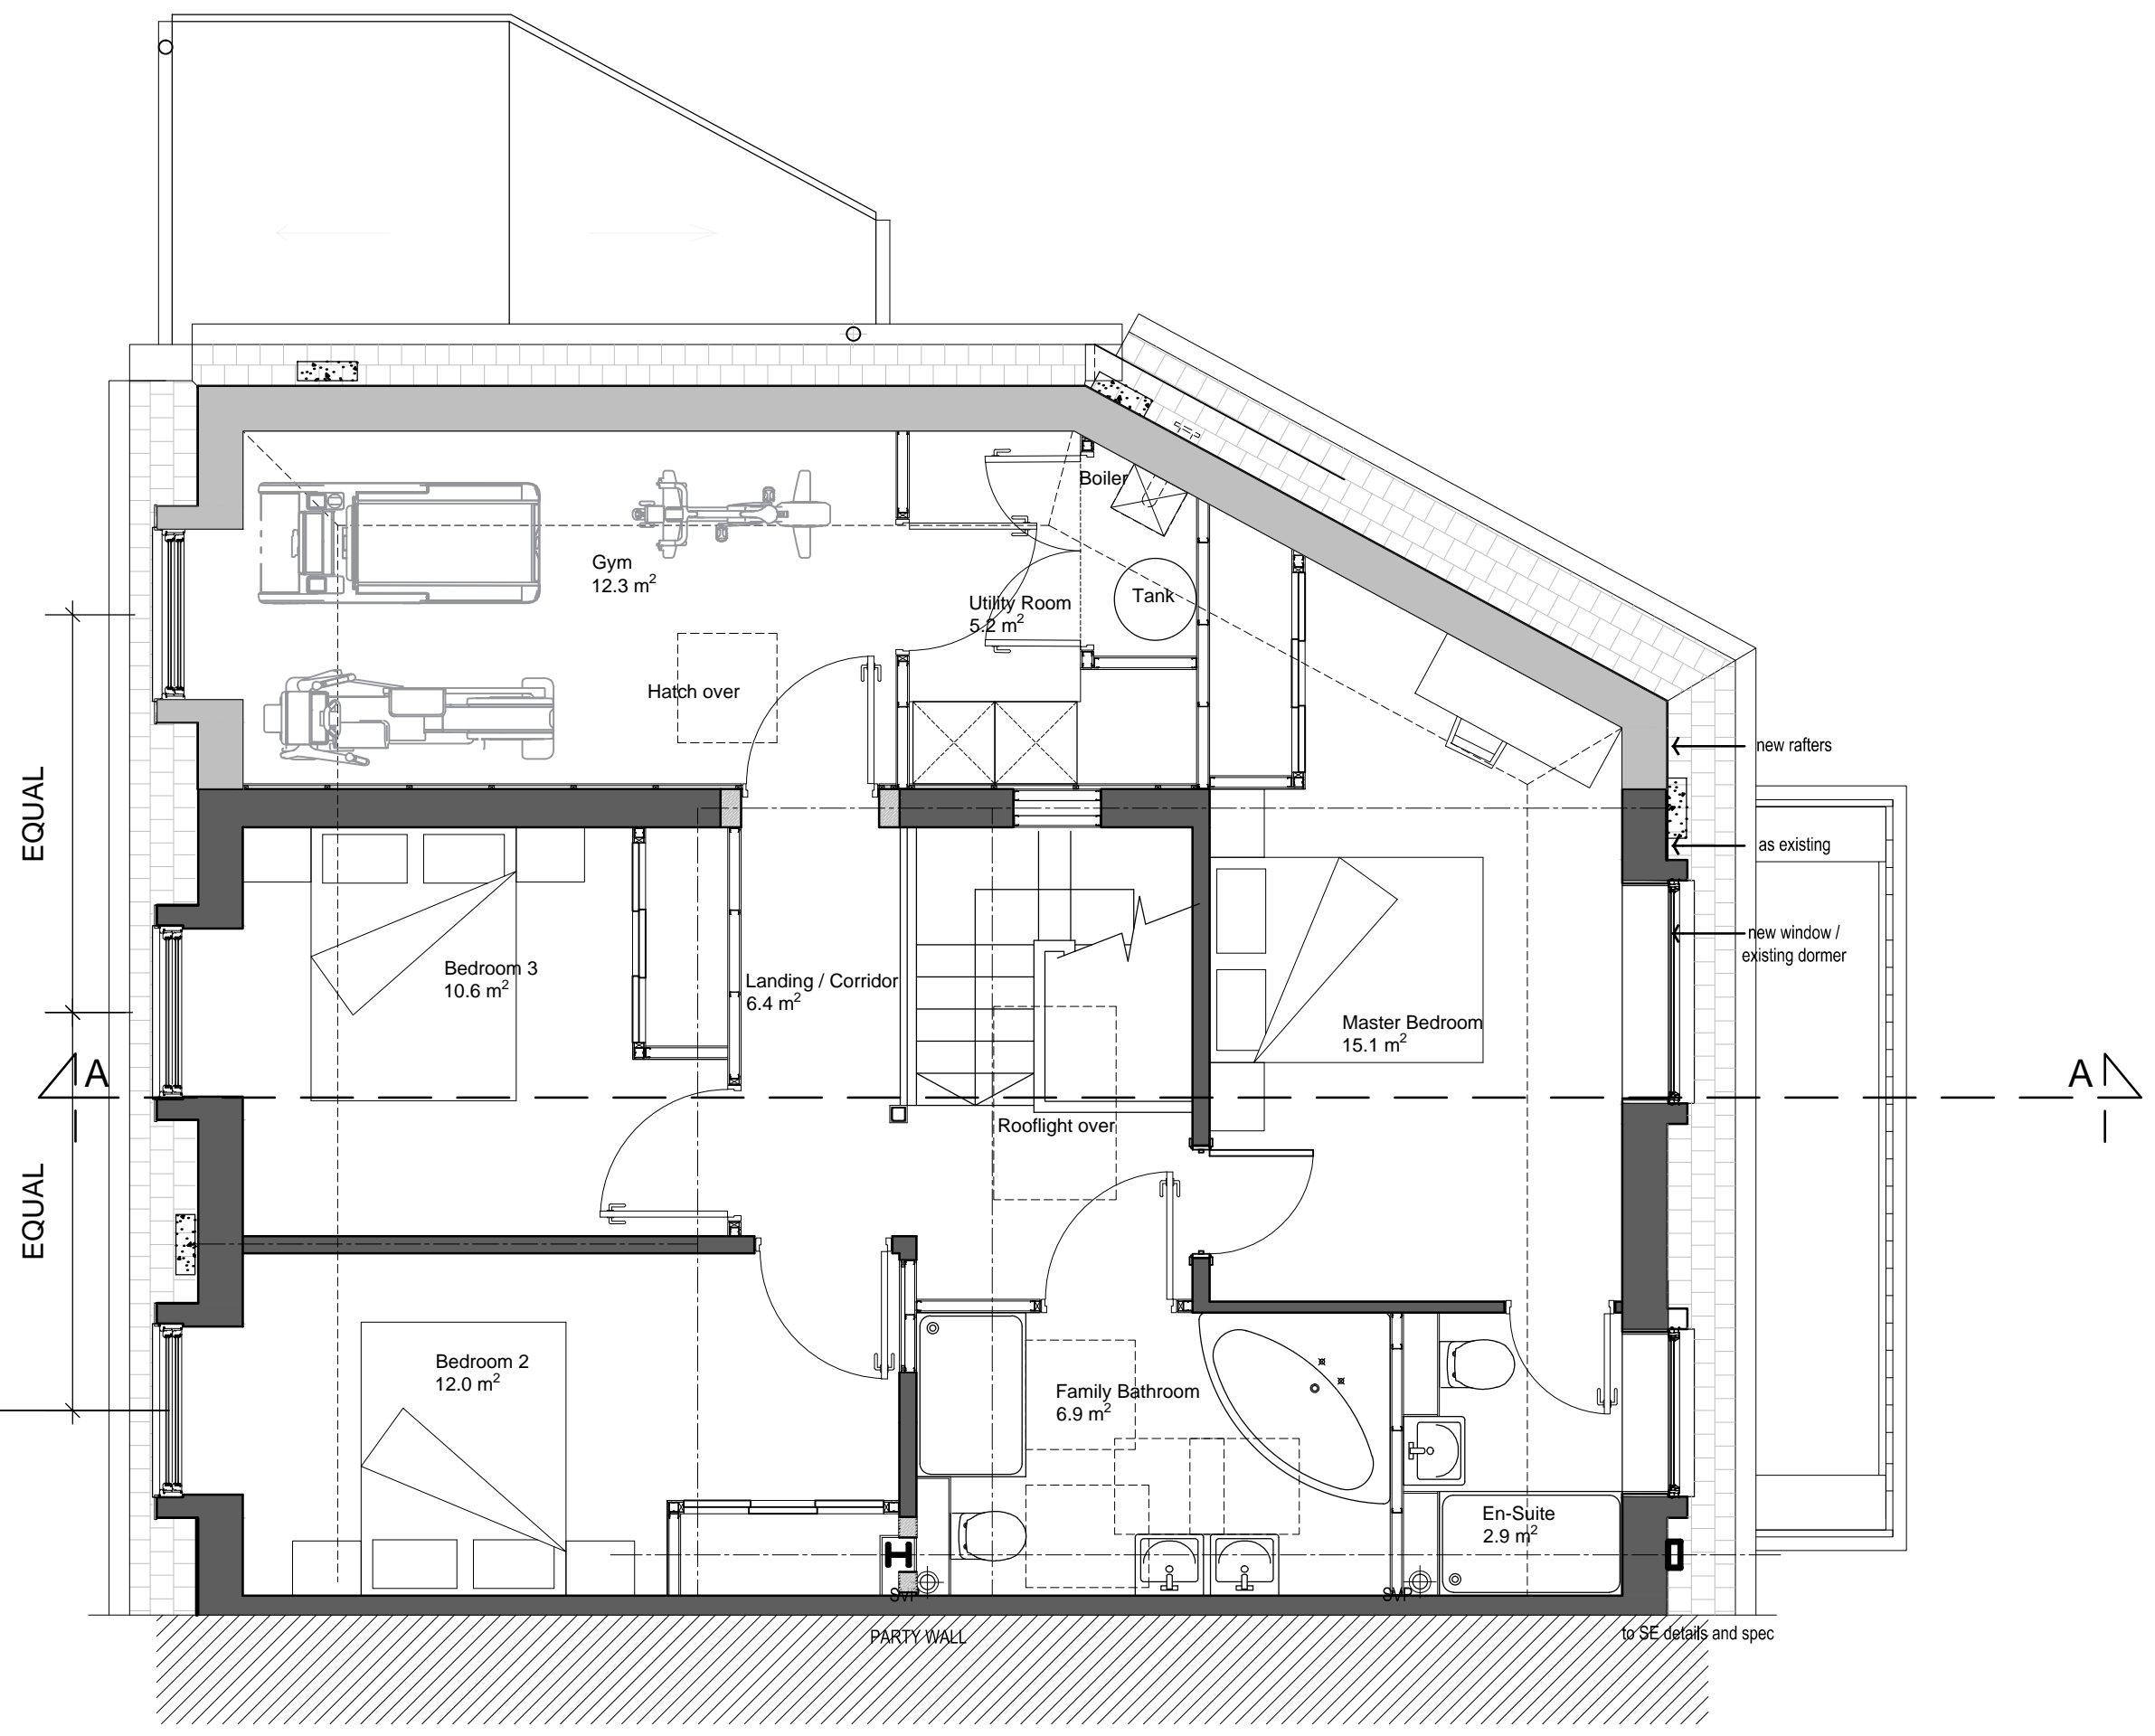

PLANNING / NON-MATERIAL VARIATION				
Client				
MR & MRS CALTON				
Project Title				
226 BELSIZE ROAD LONDON NW6 4DE				
Drawing Title				
SECOND FLOOR PLAN AS PROPOSED				
Date	Scale	Drawn	Checked	A3
10.08.17	1:50	JG	PO	
Drawing No.				Rev
089-GA-302				G