



Basement Lvl
1 : 100

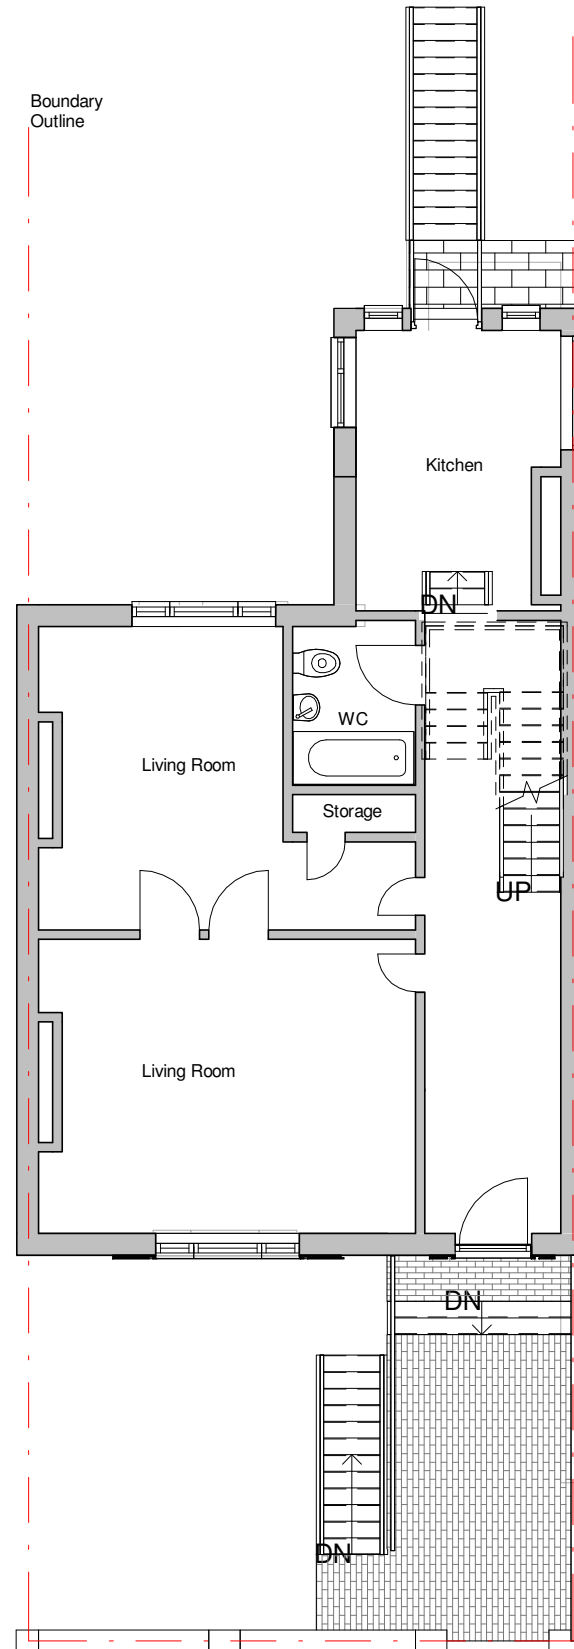

GF Lvl
1 : 100

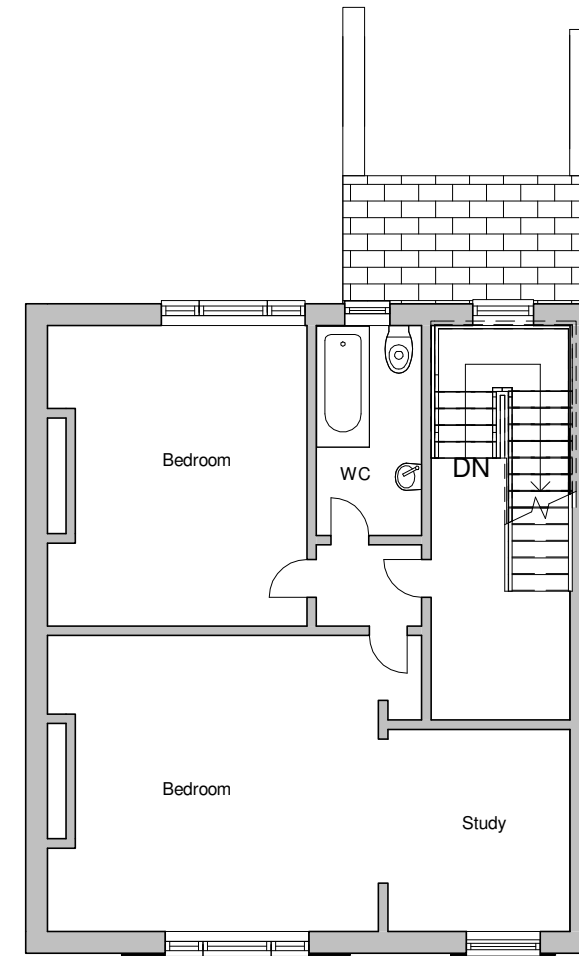

FF Lvl
1 : 100



PROGRAMME:

REVISION NOTES:

REV: | DATE: | DESCRIPTION:

GENERAL NOTES:

1. All Dimensions are in millimetres unless otherwise stated
2. All work to be carried out in accordance with the current edition of the building regulations 1991 (including amendments) and all relevant british standards/codes of practice.
3. The Contractor is responsible for the correct setting out of the works on site, all dimensions to be checked prior to fabrication of materials and commencement of works.
4. This Drawing is to be read in conjunction with all relevant drawings and specifications
5. Exact SVP and Boiler position to be determined onsite by contractor
6. Steels imbedded into ceiling may be charged additionally by your contractor
7. All proposed materials are to be similar in appearance to that of the existing house, unless otherwise
8. Skylights mustn't protrude past the roof slope by more than 150mm

CLIENT: Neil and Lesley Harris

PROJECT: 47 Dartmouth Park Road, London NW5 1SU


PROJECT ADDRESS: PROPOSED FLOOR PLANS

DRAWING TITLE:


DRAWN BY: NH | **CHECKED BY:** GB

DATE: 10.12.21 | **Rev:** | **Rev. DATE:**


SCALE@A3: 1:100 | **DRAWING No:** DP-R00-EX-102

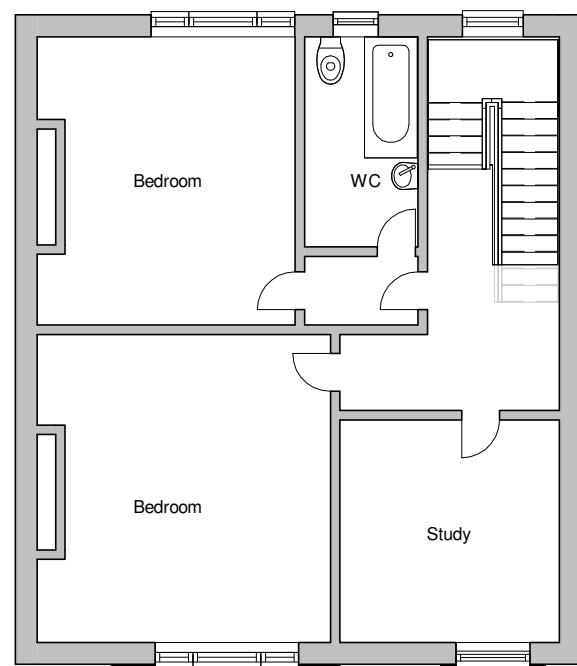


SF1vl
1 : 100

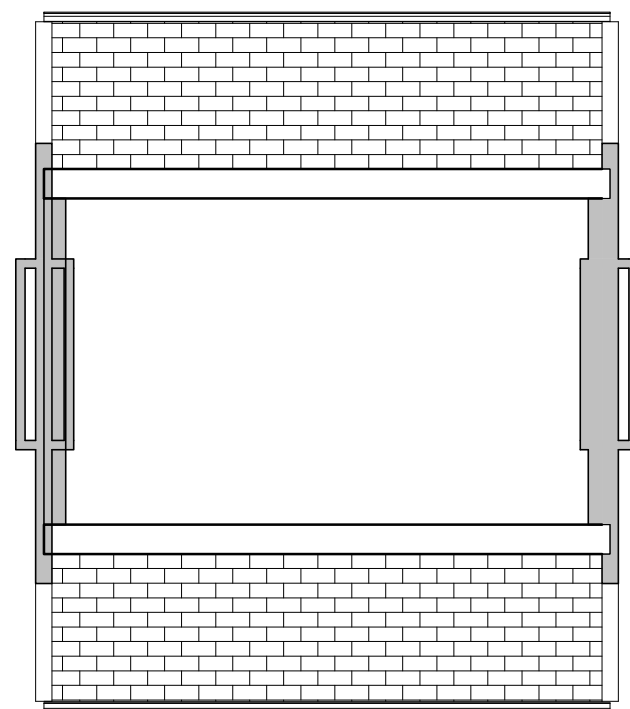

LoftLvl
1 : 100

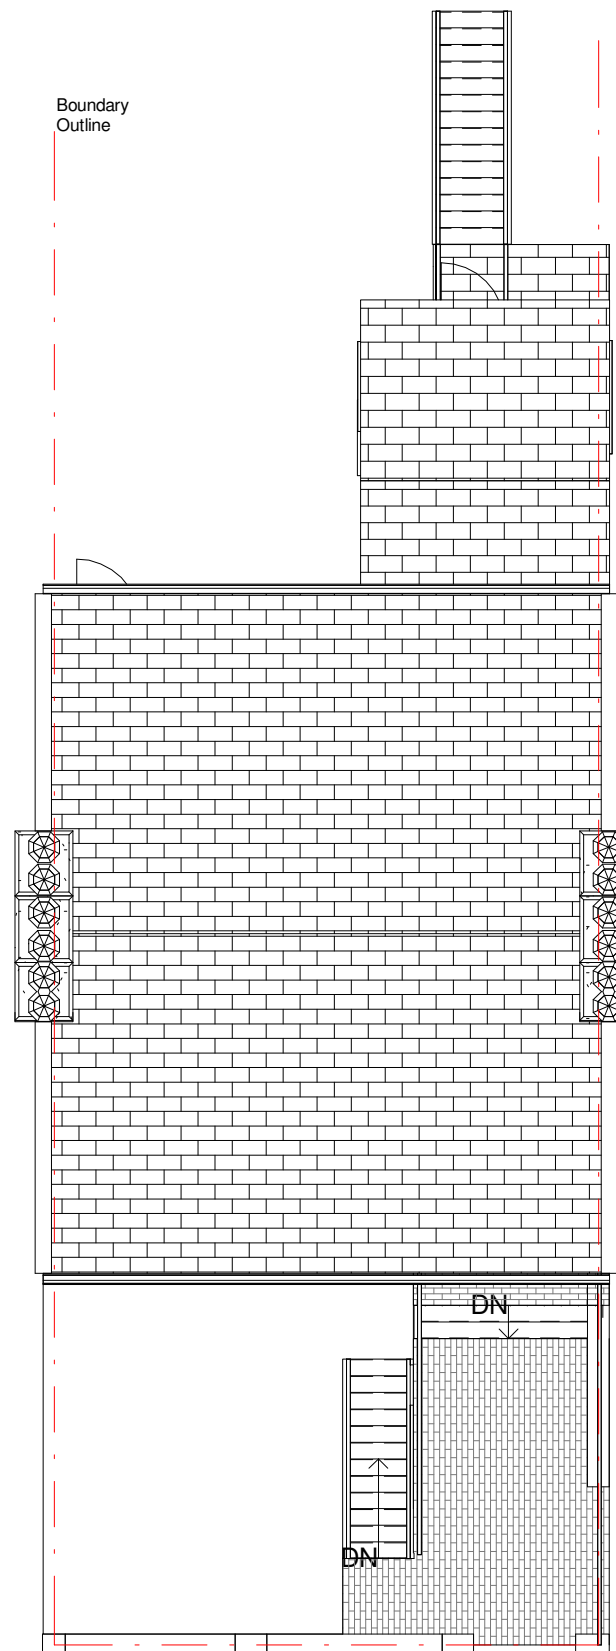

Site
1 : 100

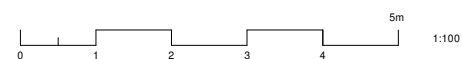

PROGRAMME:

REVISION NOTES:

REV: | DATE: | DESCRIPTION:

GENERAL NOTES:

1. All Dimensions are in millimetres unless otherwise stated
2. All work to be carried out in accordance with the current edition of the building regulations 1991 (including amendments) and all relevant british standards/codes of practice.
3. The Contractor is responsible for the correct setting out of the works on site, all dimensions to be checked prior to fabrication of materials and commencement of works.
4. This Drawing is to be read in conjunction with all relevant drawings and specifications
5. Exact SVP and Boiler position to be determined onsite by contractor
6. Steels imbedded into ceiling may be charged additionally by your contractor
7. All proposed materials are to be similar in appearance to that of the existing house, unless otherwise
8. Skylights mustn't protrude past the roof slope by more than 150mm

CLIENT: Neil and Lesley Harris

PROJECT: 47 Dartmouth Park Road, London NW5 1SU

PROJECT ADDRESS: PROPOSED SF LOFT ROOF PLANS

DRAWING TITLE:

DRAWN BY: NH | **CHECKED BY:** GB


DATE: 10.12.21 | **Rev:** | **Rev. DATE:**

SCALE@A3: 1:100 | **DRAWING No:** DP-R00-PR-102



Front

1 : 100

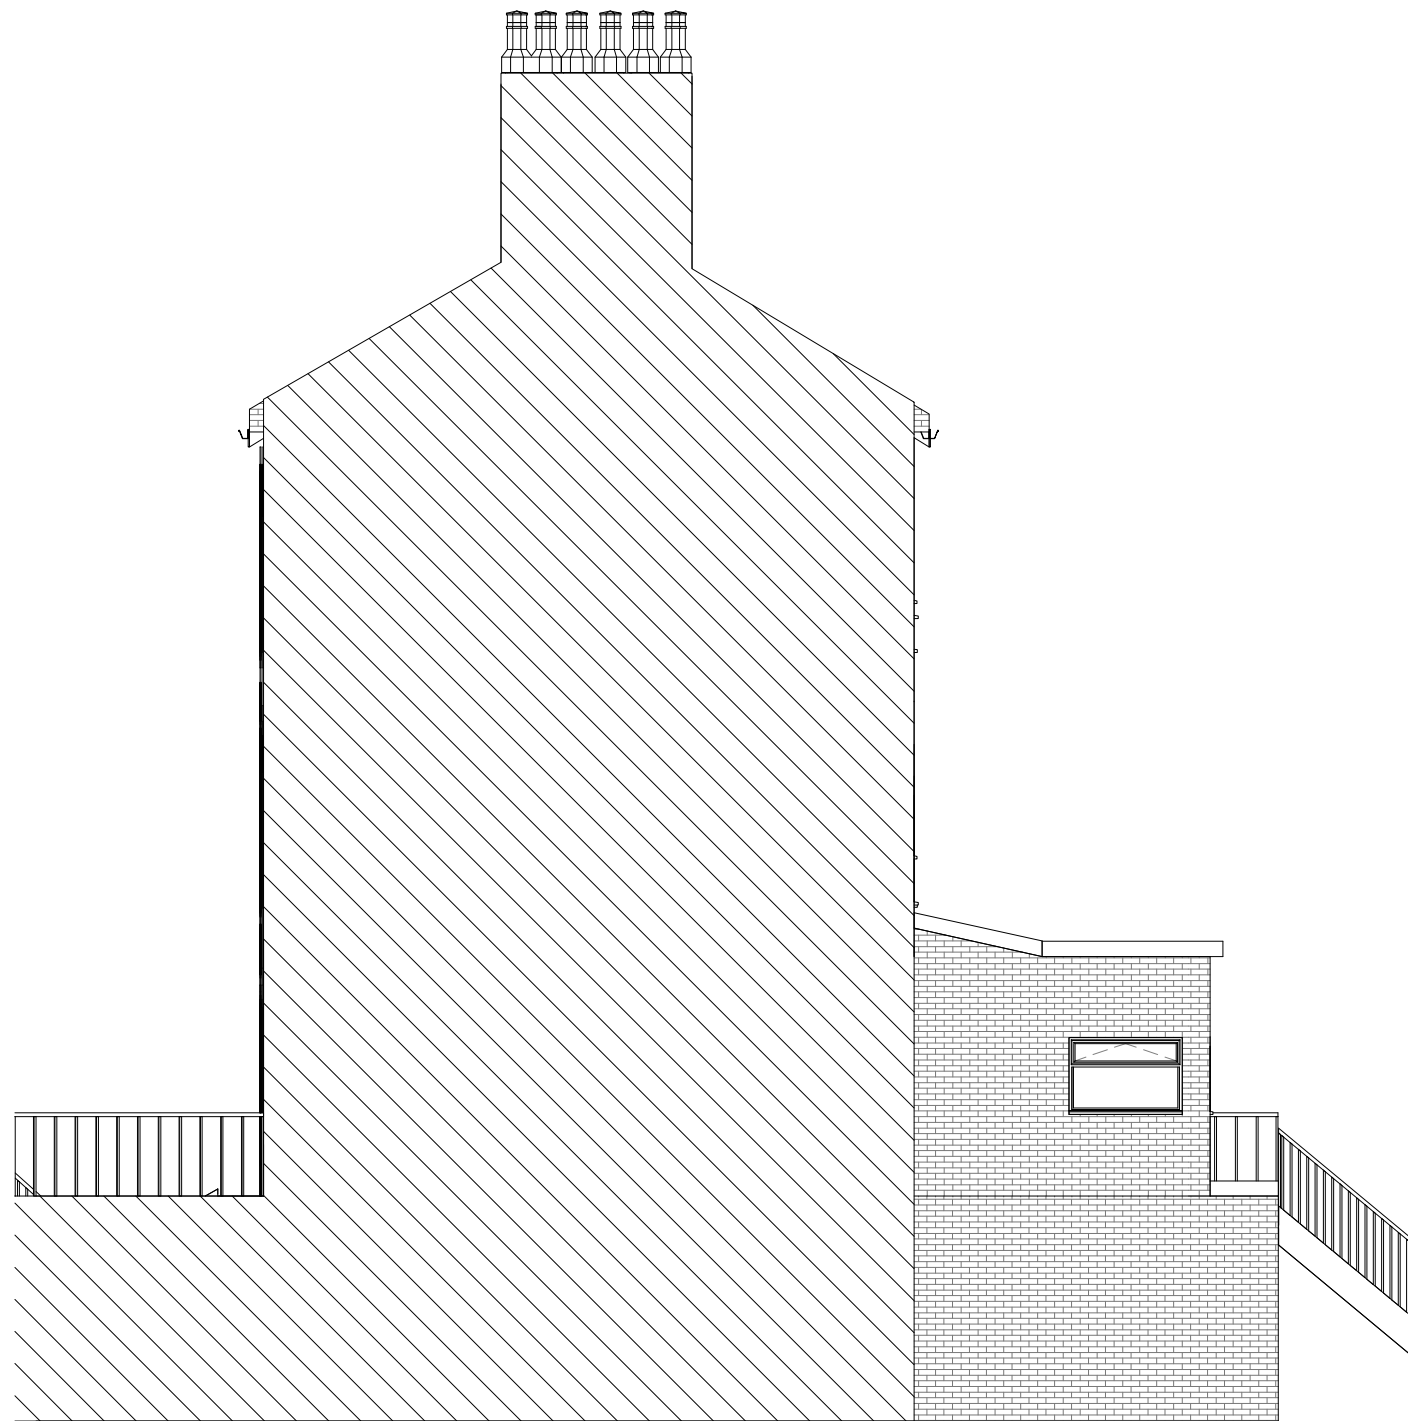

RH Elevation

1 : 100



PROGRAMME:

REVISION NOTES:

REV: | DATE: | DESCRIPTION:

GENERAL NOTES:

1. All Dimensions are in millimetres unless otherwise stated
2. All work to be carried out in accordance with the current edition of the building regulations 1991 (including amendments) and all relevant british standards/codes of practice.
3. The Contractor is responsible for the correct setting out of the works on site, all dimensions to be checked prior to fabrication of materials and commencement of works.
4. This Drawing is to be read in conjunction with all relevant drawings and specifications
5. Exact SVP and Boiler position to be determined onsite by contractor
6. Steels imbedded into ceiling may be charged additionally by your contractor
7. All proposed materials are to be similar in appearance to that of the existing house, unless otherwise
8. Skylights mustn't protrude past the roof slope by more than 150mm

CLIENT: Neil and Lesley Harris

PROJECT: 47 Dartmouth Park Road, London NW5 1SU

PROJECT ADDRESS: PROPOSED ELEVATIONS

DRAWING TITLE: NH | CHECKED BY: GB

DATE: 10.12.21 | **Rev:** | **Rev. DATE:**

SCALE@A3: 1:100 | **DRAWING No:** DP-R00-EX-105