


NOTES
 DO NOT SCALE FROM THIS DRAWING.
 CONTRACTOR TO CHECK ALL DIMENSIONS ON SITE.
 ANY DISCREPANCIES TO BE REPORTED TO THE ARCHITECT IMMEDIATELY.
 COPYRIGHT MICA ARCHITECTS LTD ©
 Text

KEY
 - - - Proposed demolition
 ■ Proposed demolition of walls

Note:
 All works to be in accordance with outline spec.
 fire strategy, MEP and Structural drawings
 All works subject to confirmation of building control, planning and listed building consent

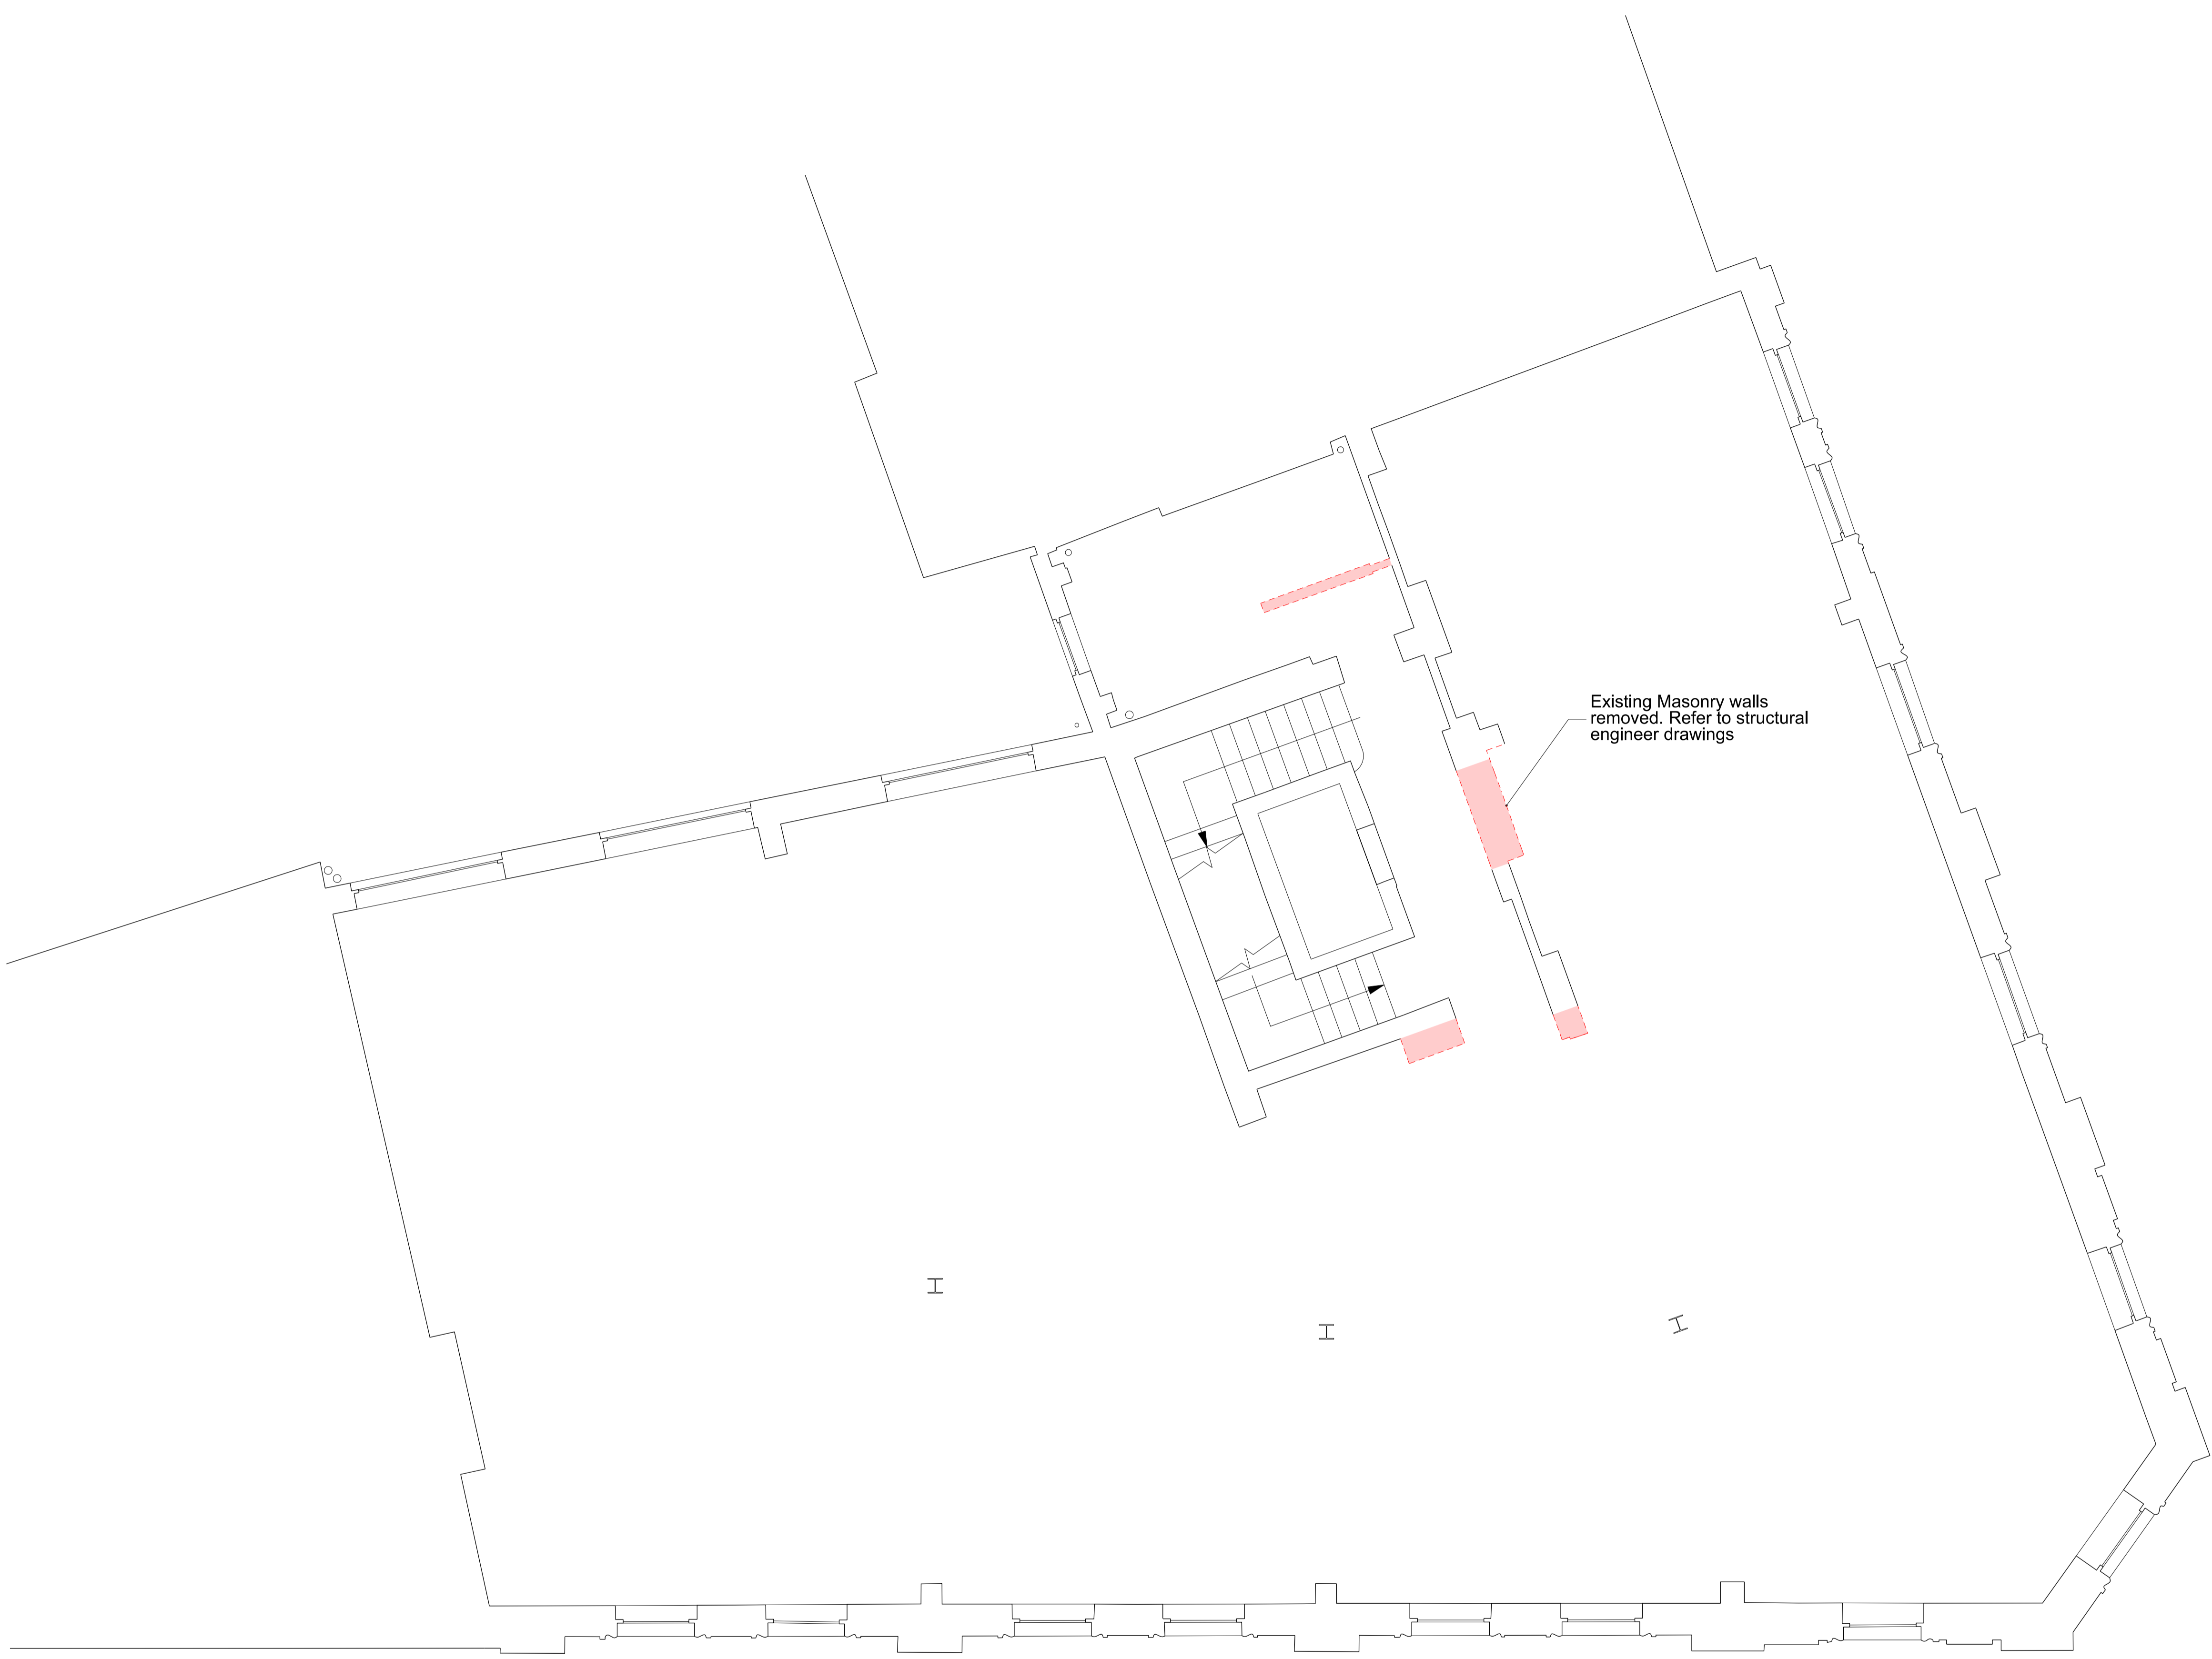

REV	DATE	DESCRIPTION
PL1	10.11.21	PLANNING ISSUE
P6	04.10.21	PLANNING ISSUE
P5	31.08.21	STAGE 3 ISSUE
P4	20.08.21	DRAFT STAGE 3 ISSUE
P3	18.05.21	STAGE 2 ISSUE
T2	04.02.21	SOFT STRIP TENDER ISSUE
T1	29.01.21	SOFT STRIP TENDER ISSUE
P2	26.01.21	PRELIMINARY ISSUE
P1	06.08.20	PRELIMINARY ISSUE



STATUS
 PLANNING

<p>MICA 123 Camden High Street London NW1 7JR T: 020 7284 1727 F: 020 7267 7626 info@micaarchitects.com www.micaarchitects.com</p>				
<p>JOB NORFOLK HOUSE 13 Southampton Place Holborn</p>				
<p>TITLE Existing-demolition Third floor plan</p>				
<p>DRG # 710-MICA-NH-03-DR-A-19114 PL1</p>				
CHECKED PW	DRAWN RM	SCALE 1:50	SIZE A1	REV/DATE REV 10.11.21

