

KEY

Ownership Boundary Line (all other land shown south of blue line on plan is within applicants control).




Application boundary.

DEMOLITION KEY:

Walls / elements to be carefully demolished and adjoining elements to be made good where necessary.

Existing door, architraves and lining to be removed. Refer to door schedule for additional details. Structural opening to be made good.

Existing ceilings carefully removed.

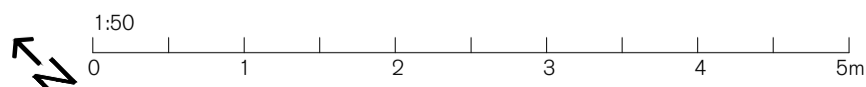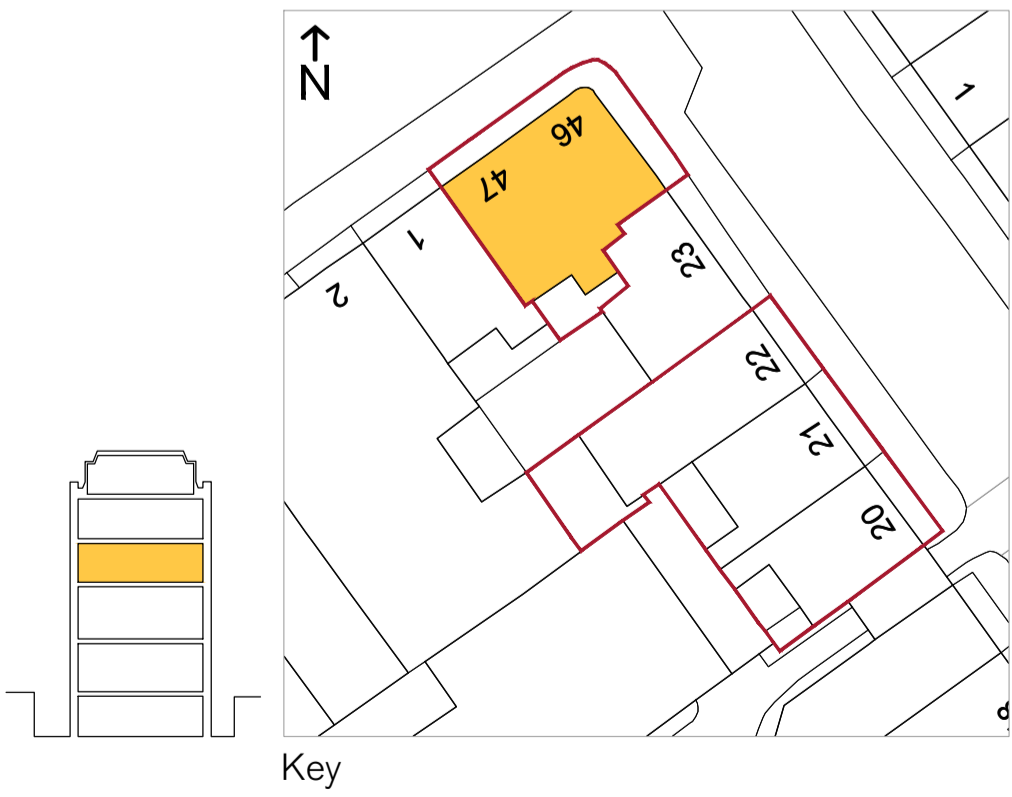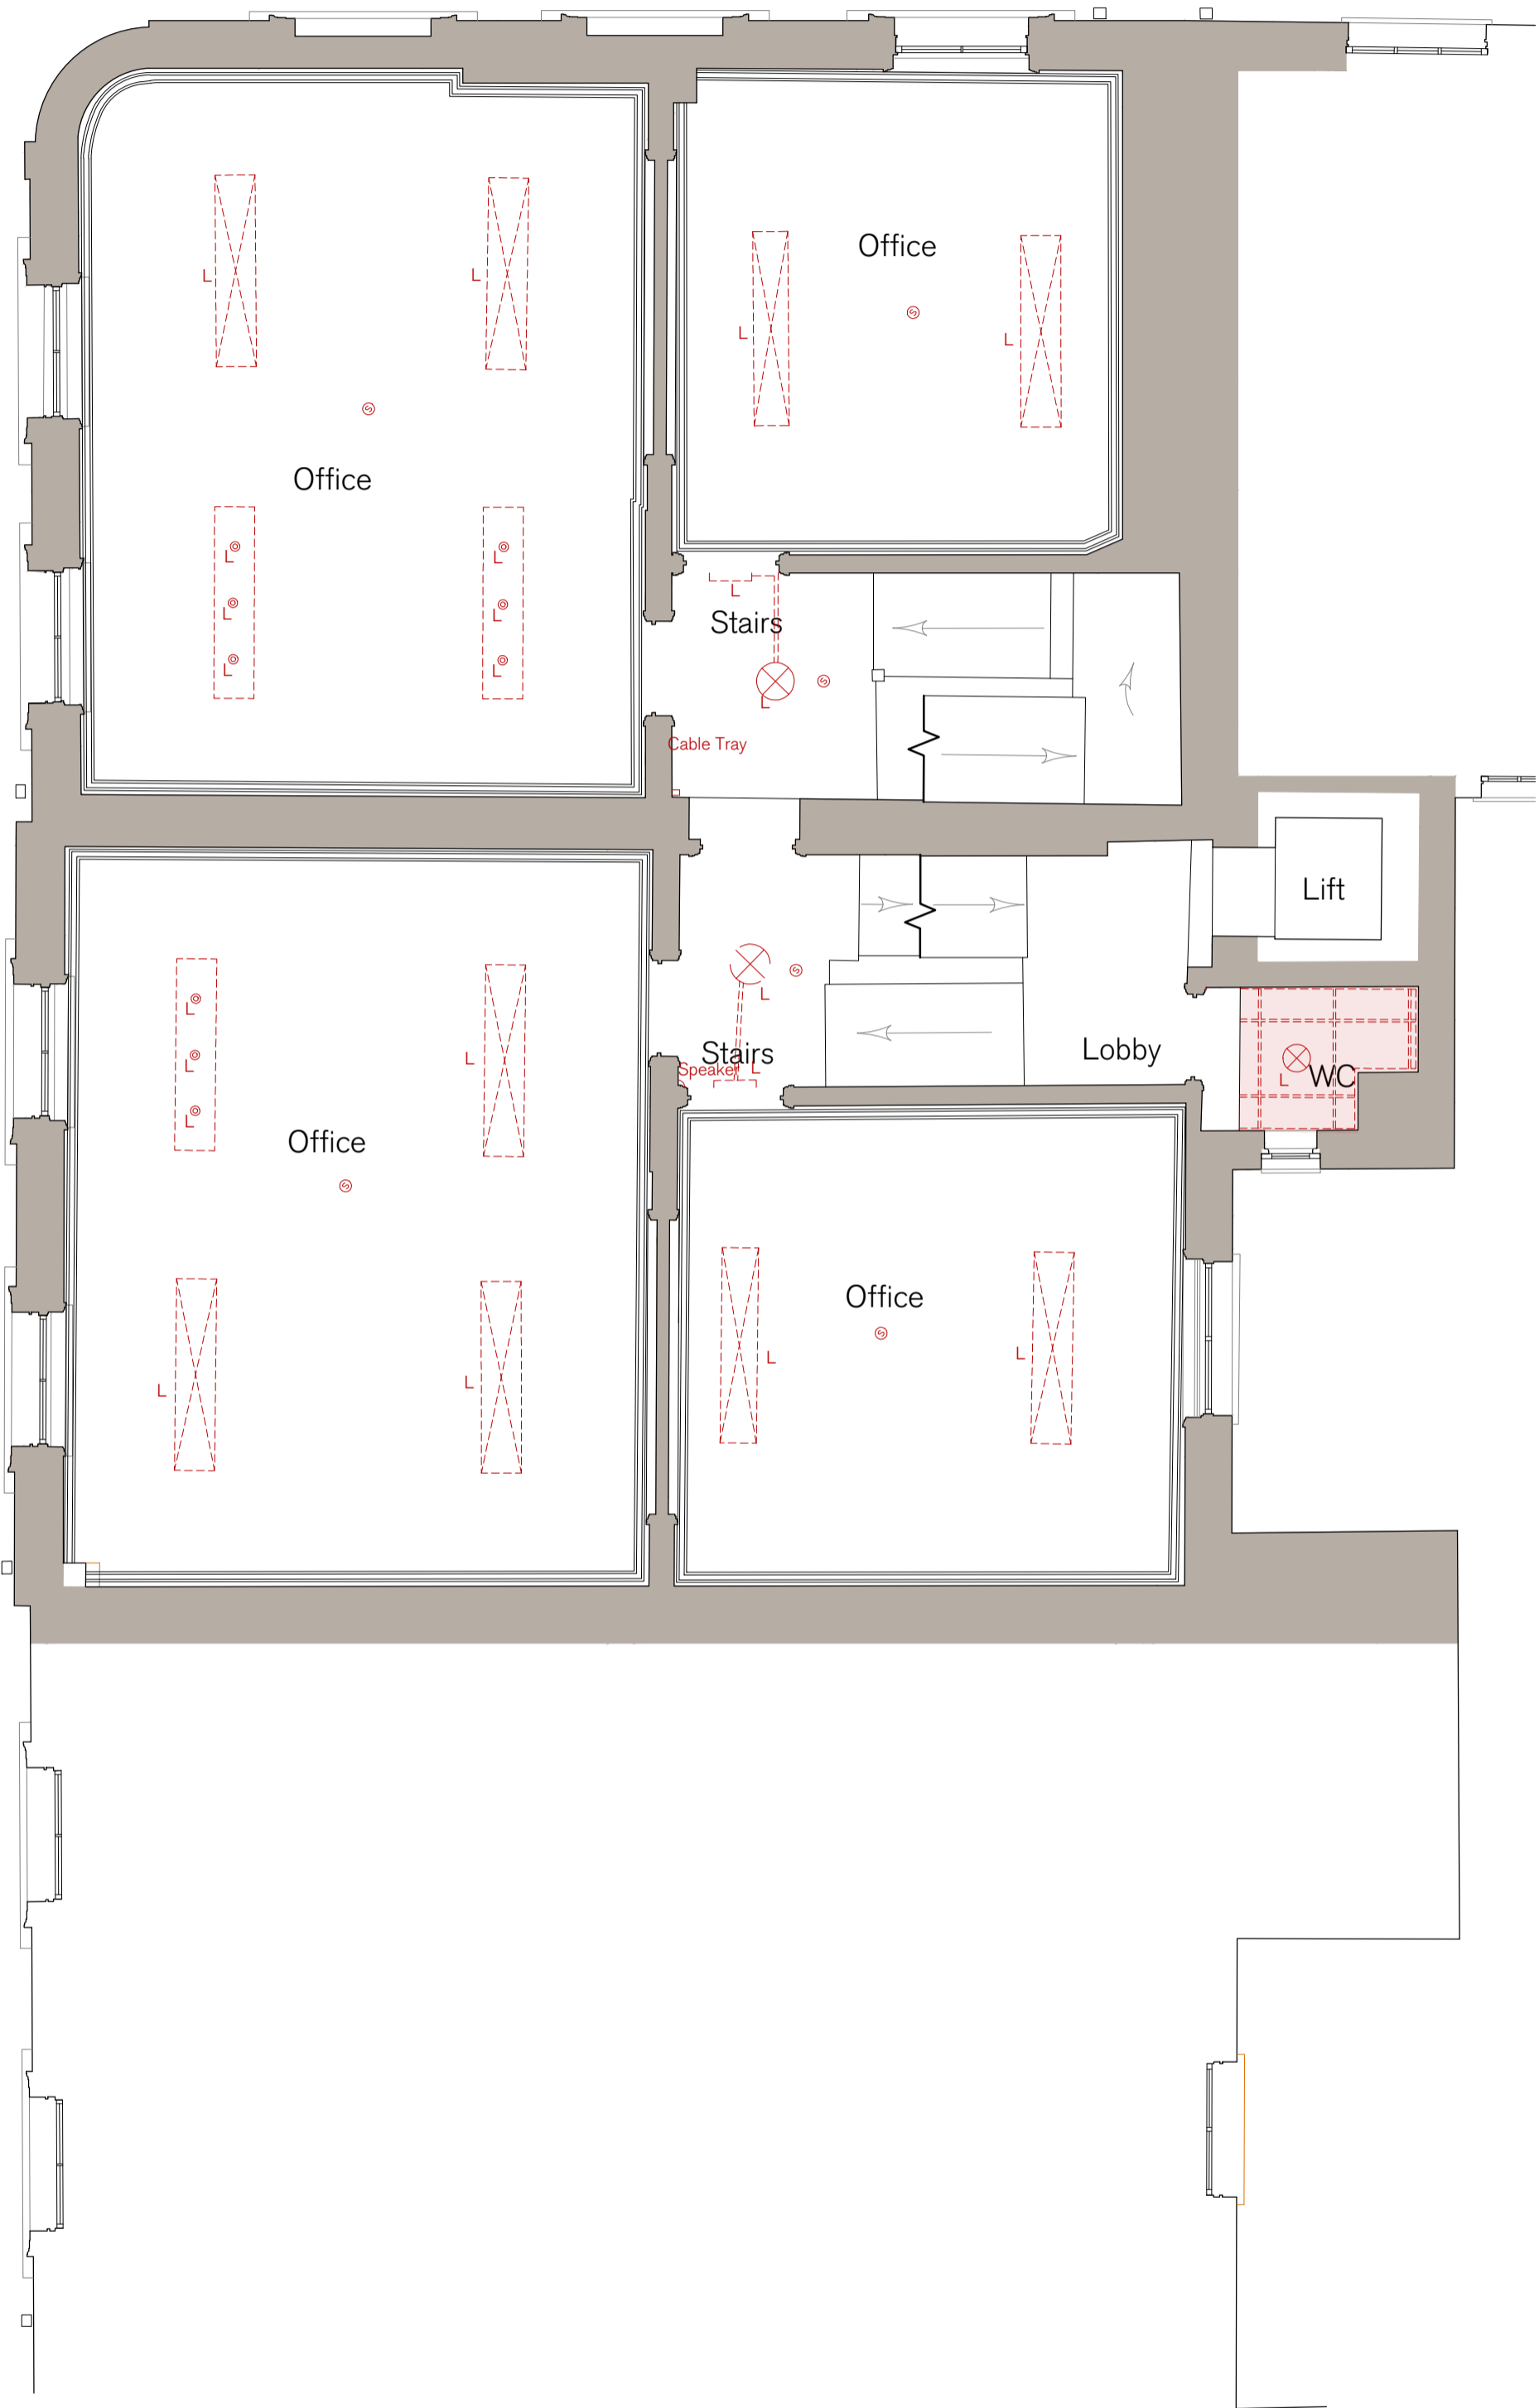

SPRATLEY & PARTNERS
7 CENTENARY BUSINESS PARK, STATION ROAD, HENLEY-ON-THAMES, OXFORDSHIRE RG9 1DS. 01491 411277
ISSUED ONLY FOR THE PURPOSE INDICATED. THIS DRAWING TO BE READ IN CONJUNCTION WITH ALL CONSULTANTS
INFORMATION. ALL DIMENSIONS TO BE CHECKED ON SITE. THIS DRAWING IS COPYRIGHT.

REV.	ISSUED	DESCRIPTION	DRAWN	CHECKED
-	-	-	-	-
-	-	-	-	-
-	-	-	-	-

PROJECT	HOLBORN LINKS
PROJECT 5	20-22 SP & 46-47 BS
CLIENT	EDR

DESCRIPTION	46-47 BS EXISTING SECOND FLOOR RCP
STATUS	PLANNING
DRAWN	CW

DATE	JUNE '21
SCALE AT A1	1:50
DRAWN	CW

JOB NO	21.865
DRAWING NO	PL.1373
REV	A

S
& P