

KEY

Ownership Boundary Line (all other land shown south of blue line on plan is within applicants control).




Application boundary.

DEMOLITION KEY:

Walls / elements to be carefully demolished and adjoining elements to be made good where necessary.

Existing door, architraves and lining to be removed. Refer to door schedule for additional details. Structural opening to be made good.

Existing ceilings carefully removed.

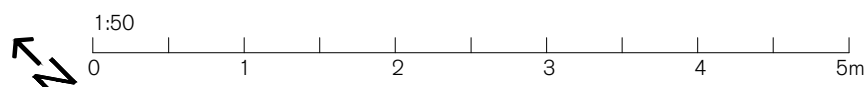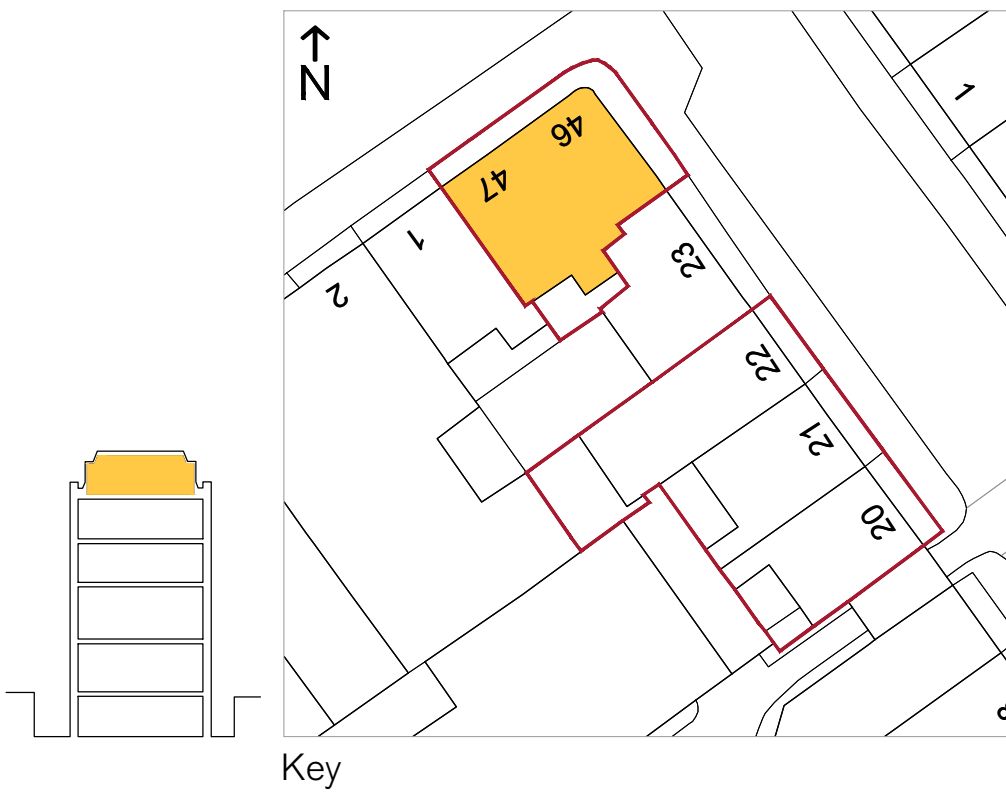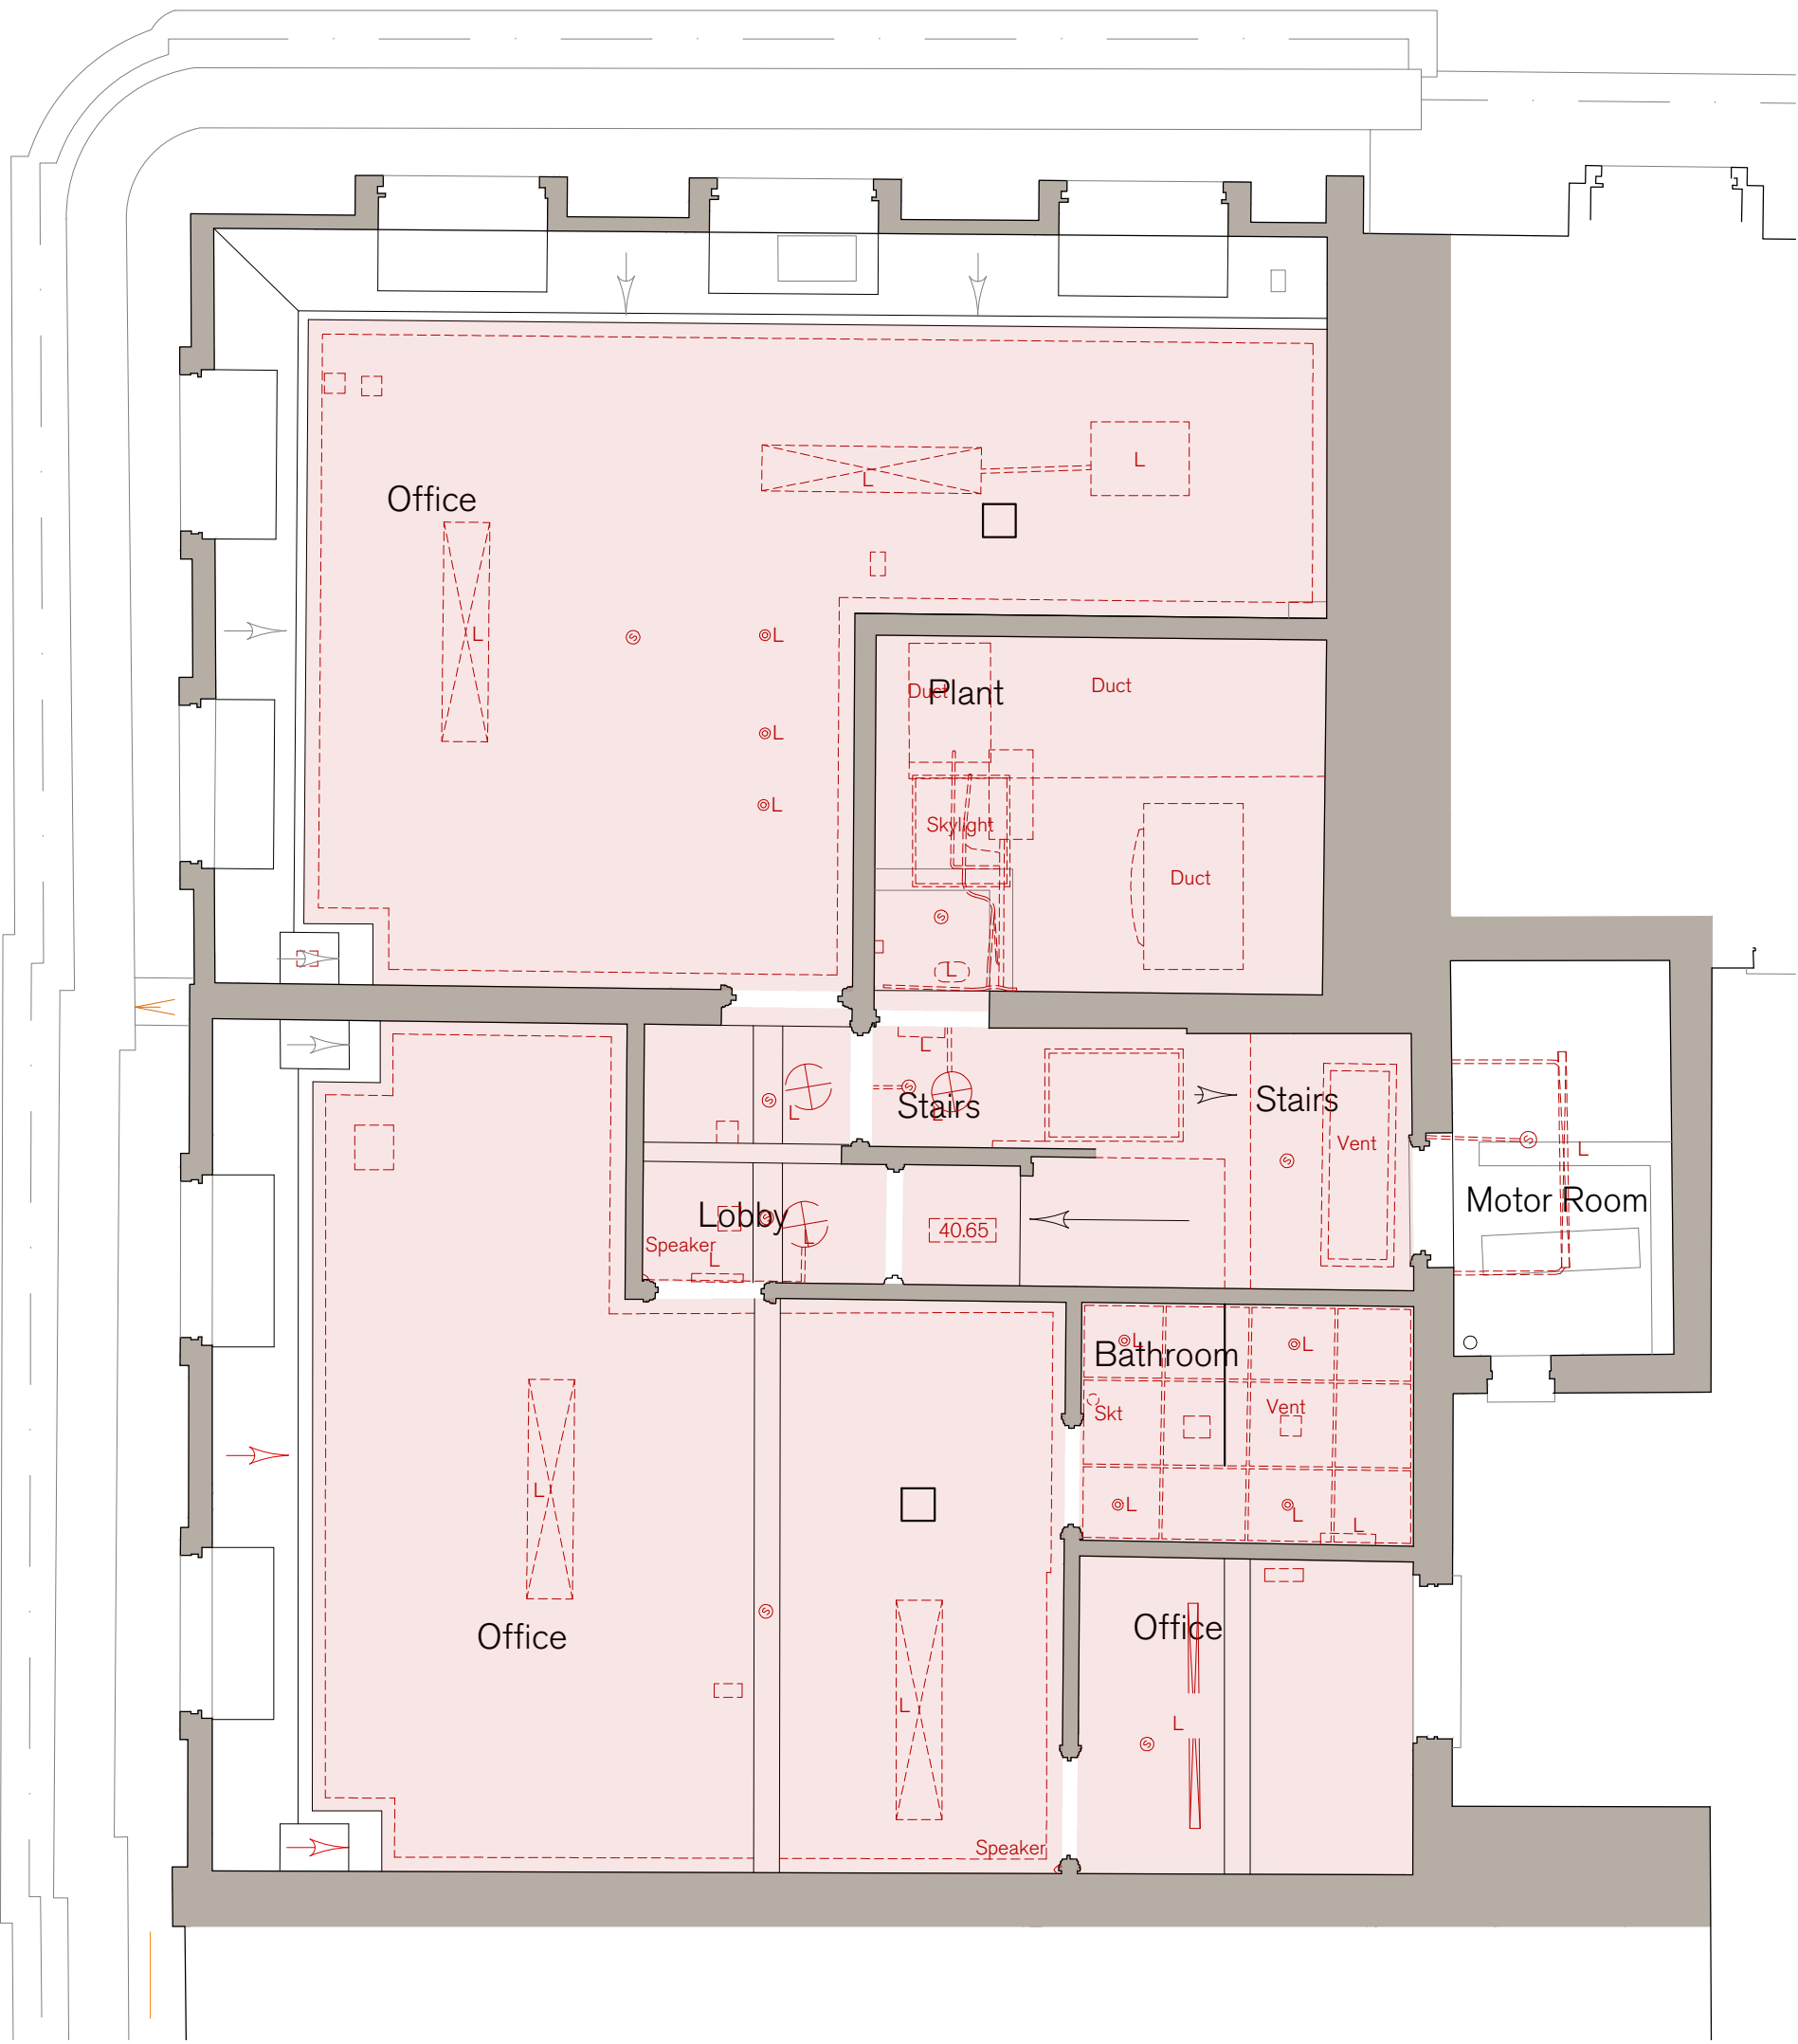

SPRATLEY & PARTNERS
7 CENTENARY BUSINESS PARK, STATION ROAD, HENLEY-ON-THAMES, OXFORDSHIRE RG9 1DS. 01491 411277
ISSUED ONLY FOR THE PURPOSE INDICATED. THIS DRAWING TO BE READ IN CONJUNCTION WITH ALL CONSULTANTS
INFORMATION. ALL DIMENSIONS TO BE CHECKED ON SITE. THIS DRAWING IS COPYRIGHT.

REV.	ISSUED	DESCRIPTION	DRAWN	CHECKED
-	-	-	-	-
-	-	-	-	-
-	-	-	-	-

PROJECT	PLANNING
PROJECT 5	20-22 SP & 46-47 BS

DESCRIPTION	46-47 BS DEMOLITION
FORTH FLOOR RCP	

DATE	JUNE '21
SCALE AT A1	1:50

JOB NO	21.865
DRAWING NO	PL.1375

DRAWN	CW
CHECKED	CK

REV	A
-----	---

S
& P