

NOTES



Revision

Rev	Notes	Date
A	Planning Issue	11/10/2021
B	Planning Amendments	09/12/2021

KEY

▨ Neighbouring context - - - Boundary line

JOB TITLE

Demolition of existing conservatory, proposed lower ground floor extension, facade alterations, loft conversion with front and rear dormers, floor plan redesign and all associated works at 151a King Henry's Road, NW3 3RD

STATUS

Planning Drawings

DRAWING TITLE

Block Plans

CLIENT

Pri Anand

SCALE

1 : 200 at A3

DRAWN

RG


DATE

Oct 2021


CHECKED

SB

DRAWING NO. B83993 - 1500 B

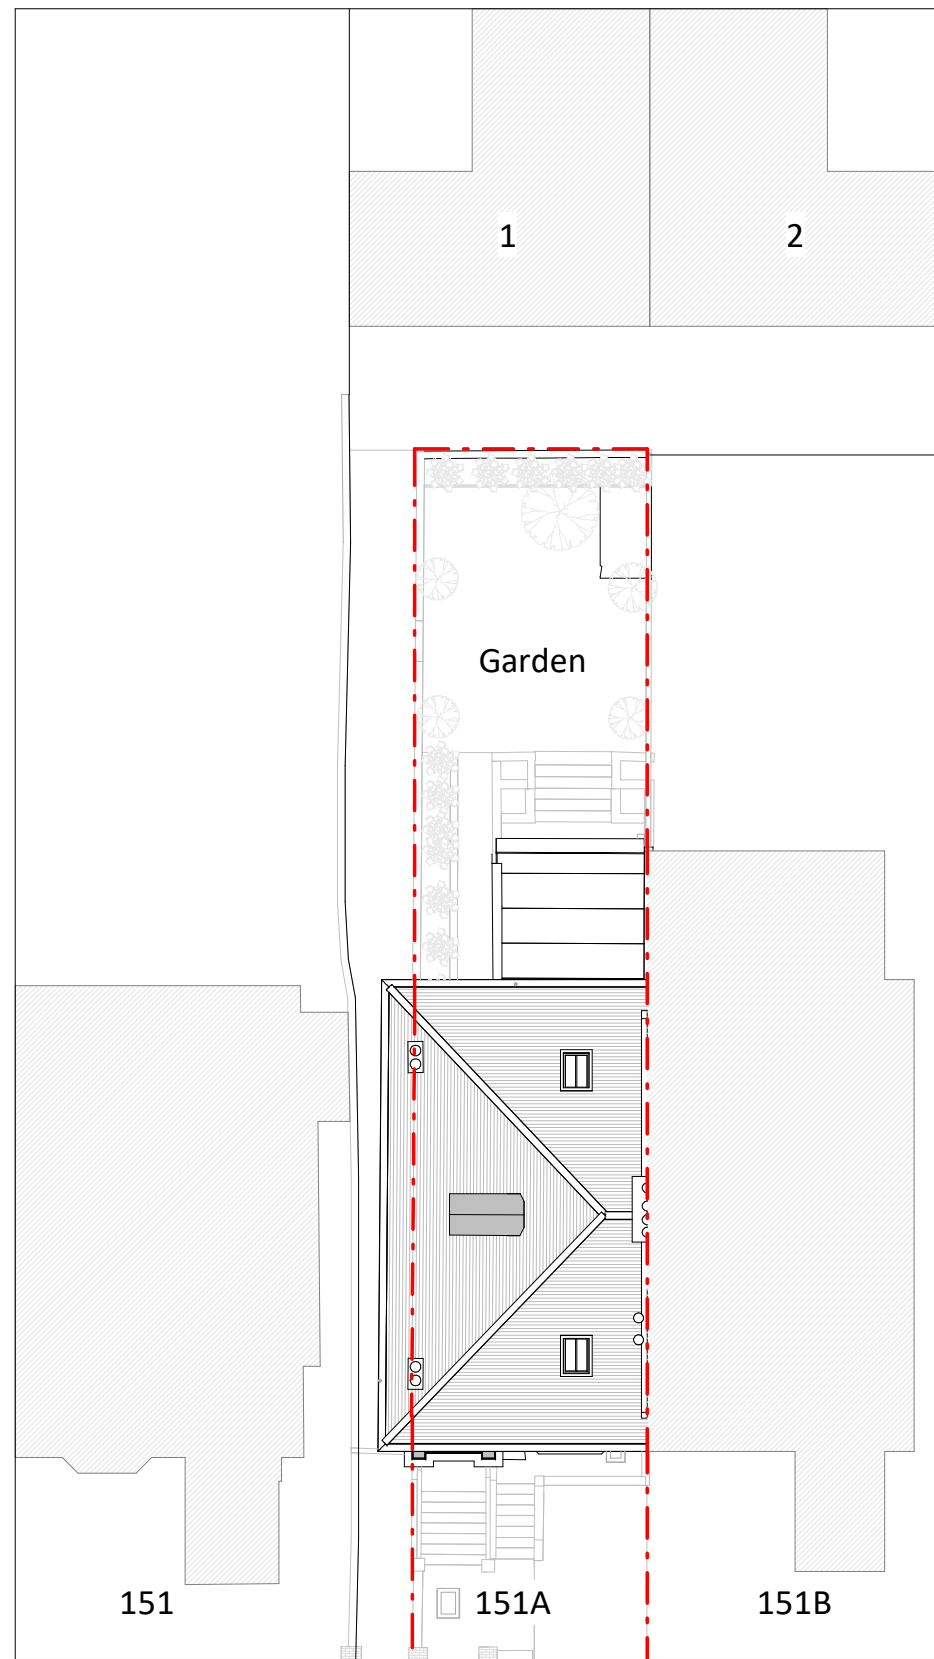

Existing Block Plan

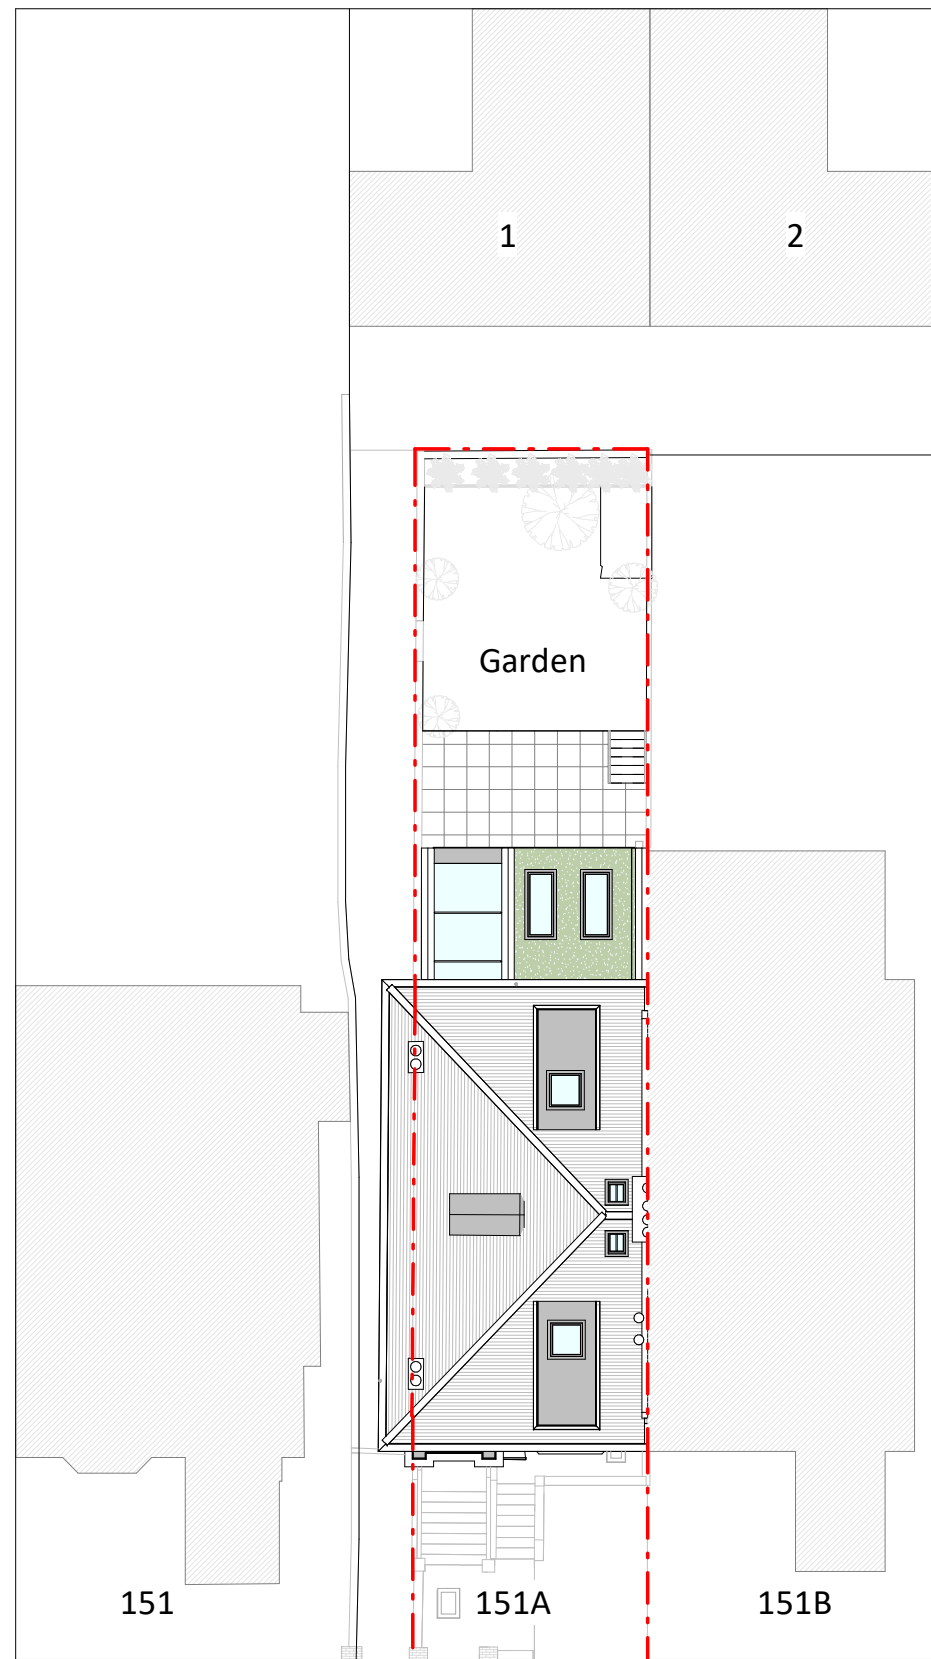

Proposed Block Plan

