

Copyright in the design and this drawing is the property of RESI. Reproduction in whole or in part is forbidden without written sanction of RESI. This drawing must be read in conjunction with all other relevant documentation and drawings.

RESI accepts no liability for any expense, loss or damage of whatsoever nature and however arising from any variation which has not been referred to them and their approval obtained.

Print out to actual scale. For planning purposes only. All dimensions to be cross checked on site prior to construction and ordering of products. Any discrepancies to be reported to RESI immediately.

NOTES



Revision

Rev	Notes	Date
A	Planning Issue	11/10/2021

KEY

	Existing walls		Boundary line
	Existing furniture		Level line
			1.5m head height
			1.8m head height

JOB TITLE

Demolition of existing conservatory, proposed lower ground floor extension, facade alterations, loft conversion with front and rear dormers, floor plan redesign and all associated works at 151a King Henry's Road, NW3 3RD

STATUS

Planning Drawings

DRAWING TITLE

Existing Floor Plans

CLIENT

Pri Anand

SCALE

1 : 100 at A3

DRAWN

HD


DATE

Oct 2021


CHECKED

MF


DRAWING NO. B83993 - 1100 A

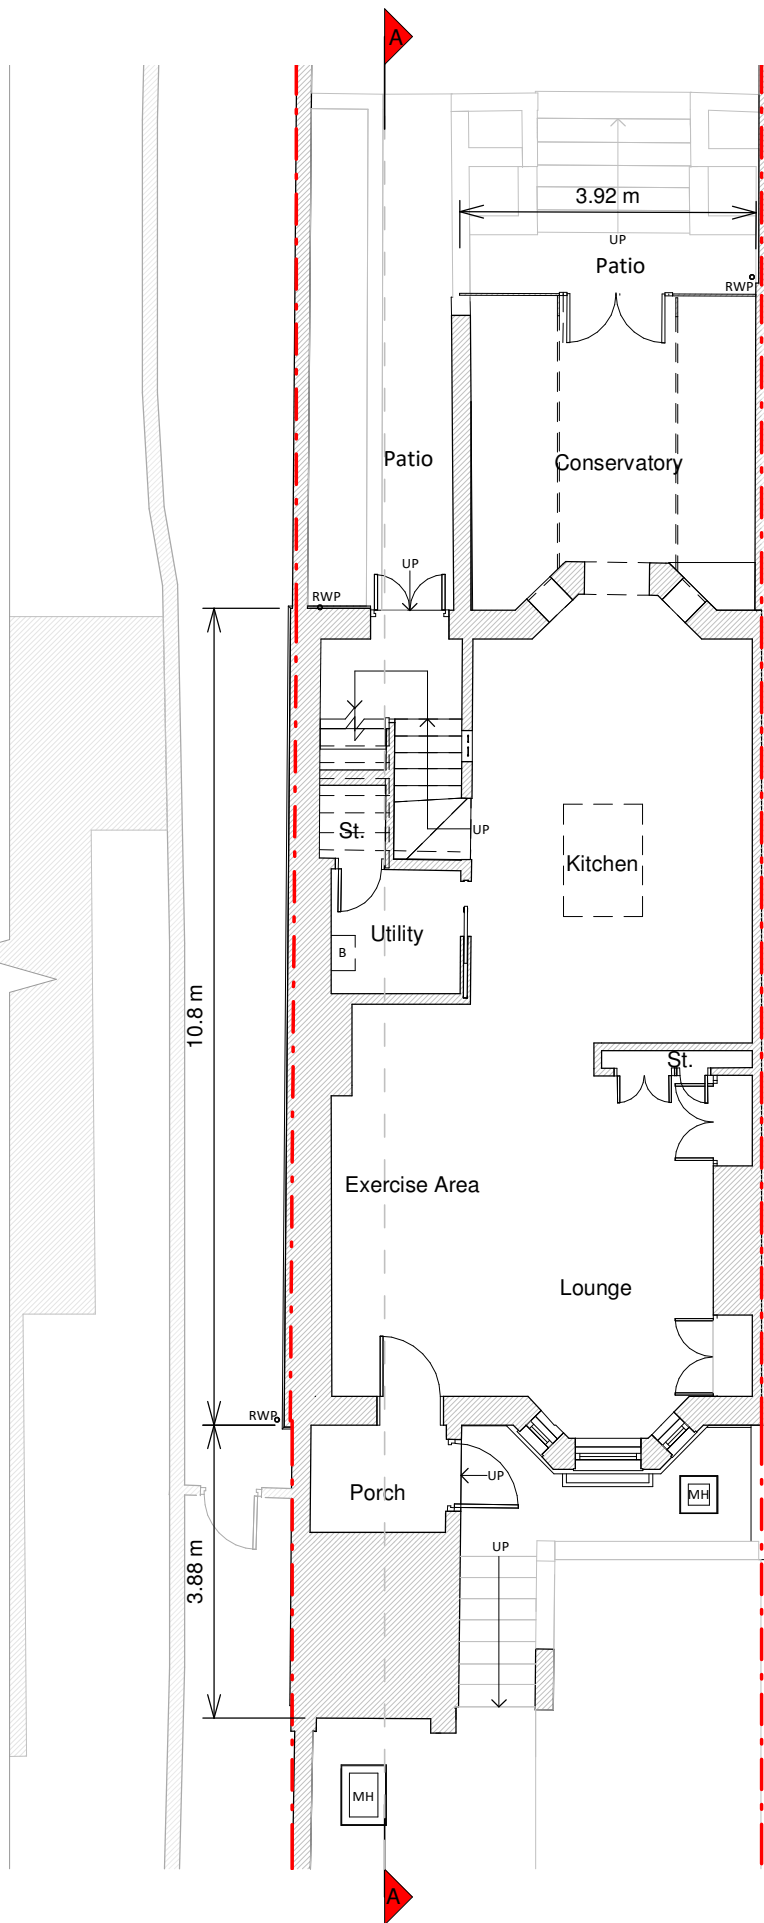

Lower Ground Floor Plan

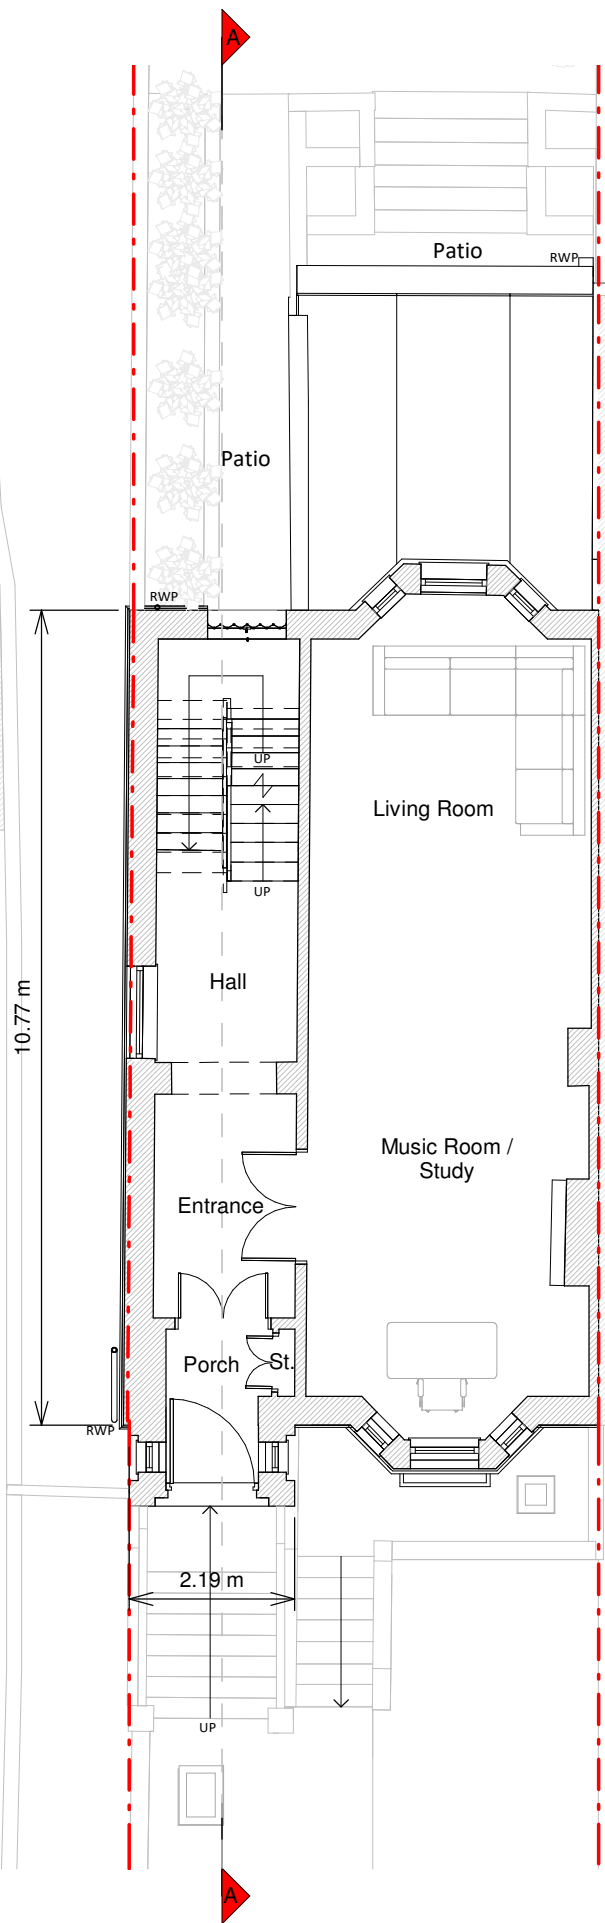

Ground Floor Plan

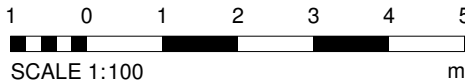

NOTES



Revision		
Rev	Notes	Date
A	Planning Issue	11/10/2021

KEY

- Existing walls
- Existing furniture
- Boundary line
- Level line
- 1.5m head height
- 1.8m head height

JOB TITLE

Demolition of existing conservatory, proposed lower ground floor extension, facade alterations, loft conversion with front and rear dormers, floor plan redesign and all associated works at 151a King Henry's Road, NW3 3RD

STATUS

Planning Drawings

DRAWING TITLE

Existing Floor and Roof Plans

CLIENT

Pri Anand

SCALE

1 : 100 at A3

DRAWN

HD


DATE

Oct 2021


CHECKED

MF


DRAWING NO. B83993 - 1101 A

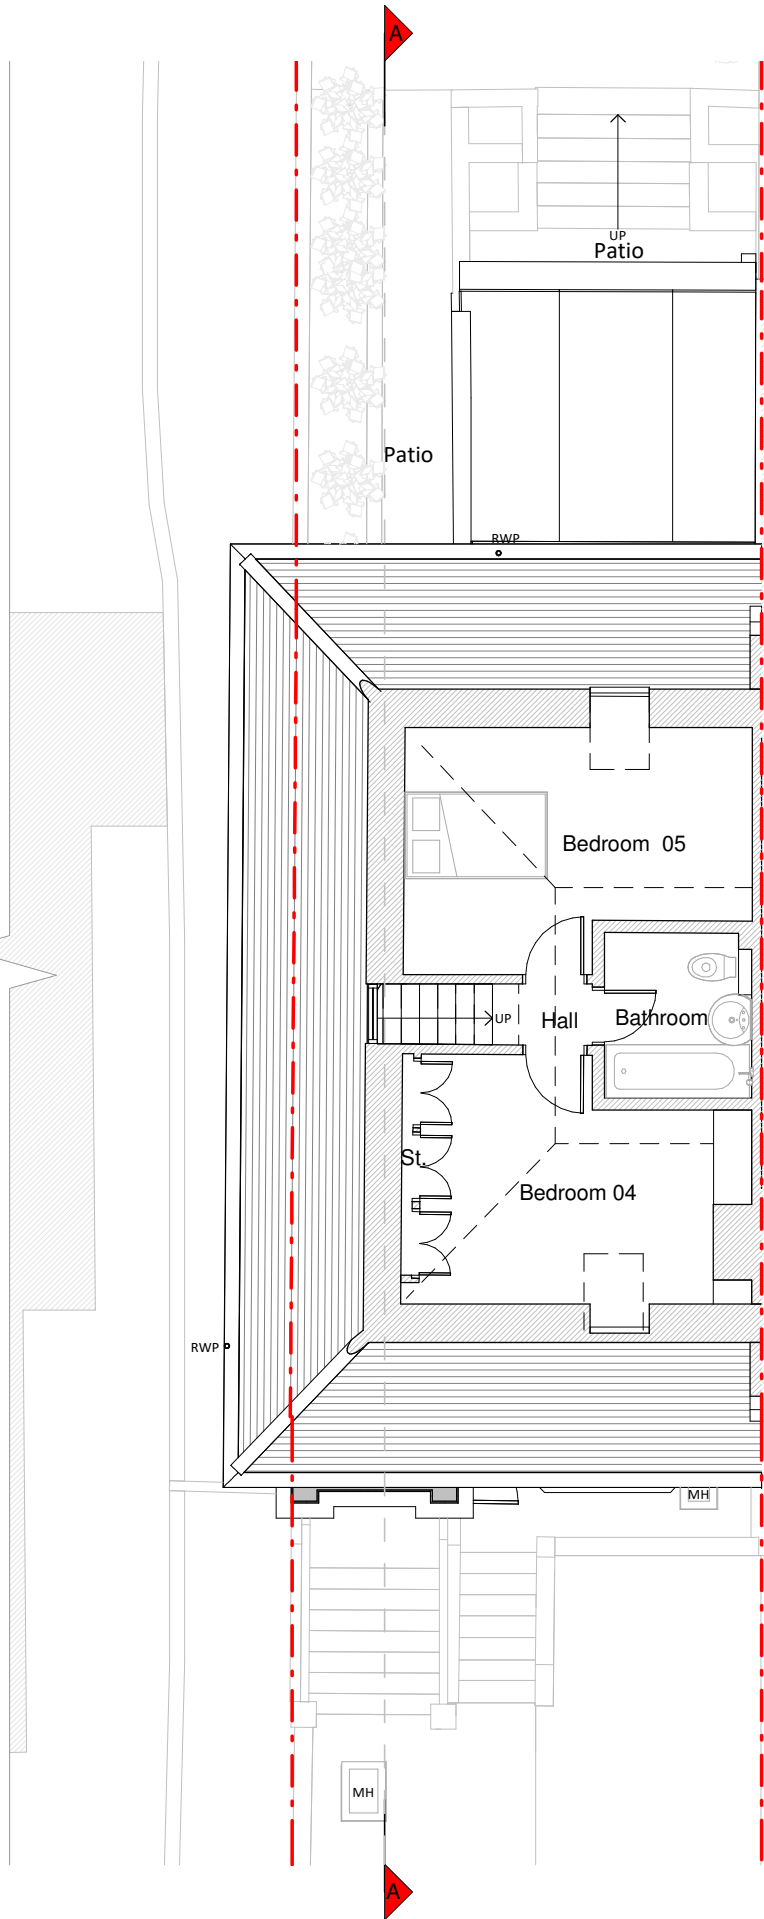

Loft Floor Plan

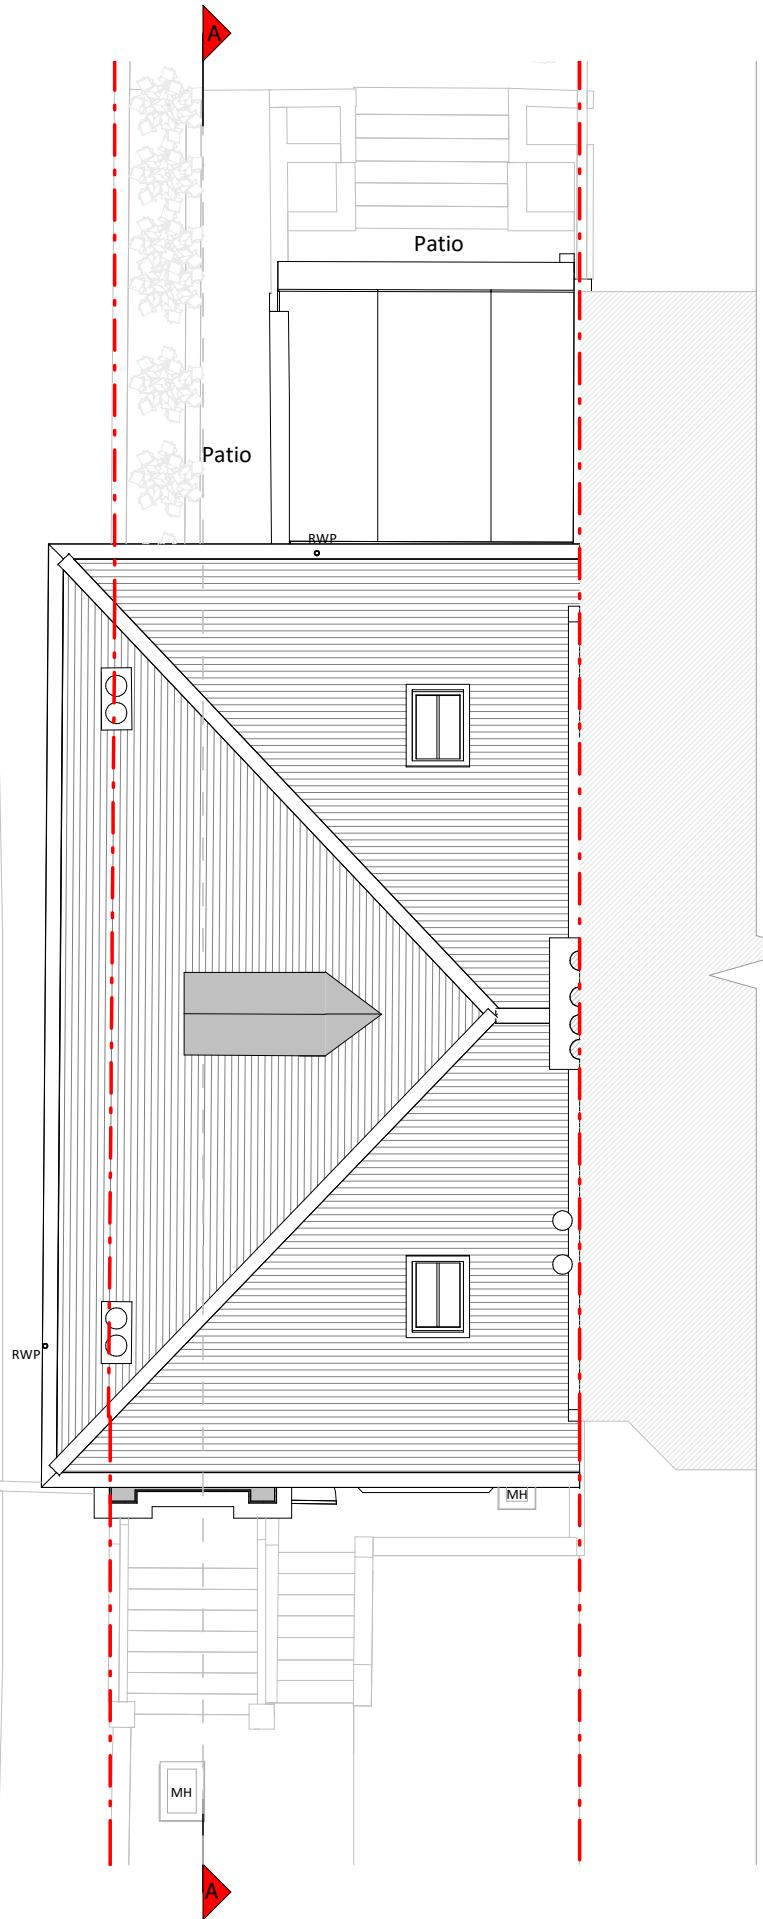

Roof Plan

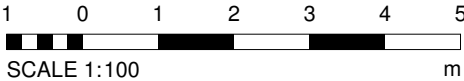

CONTACT

www.resi.co.uk
hello@resi.co.uk

Copyright in the design and this drawing is the property of RESI. Reproduction in whole or in part is forbidden without written sanction of RESI. This drawing must be read in conjunction with all other relevant documentation and drawings.

RESI accepts no liability for any expense, loss or damage of whatsoever nature and however arising from any variation which has not been referred to them and their approval obtained.

Print out to actual scale. For planning purposes only. All dimensions to be cross checked on site prior to construction and ordering of products. Any discrepancies to be reported to RESI immediately.

NOTES

Existing Materials:

Brickwork / Walls - London stock brick and white painted render

Pitched Roof - Slate and glass roof

Flat Roof - Felt

Windows - White painted timber framed sash windows and aluminium conservation style rooflights

Doors - Painted timber framed glazed door and white painted timber framed glazed double doors

RWP's / Gutter's / Fascia's - Black uPVC downpipes, guttering and black painted timber fascias

Revision

Rev	Notes	Date
A	Planning Issue	11/10/2021

KEY

--- Boundary line --- Level line
▨ Neighbouring context

JOB TITLE

Demolition of existing conservatory, proposed lower ground floor extension, facade alterations, loft conversion with front and rear dormers, floor plan redesign and all associated works at 151a King Henry's Road, NW3 3RD

STATUS

Planning Drawings

DRAWING TITLE

Existing Elevations

CLIENT

Pri Anand

SCALE

1 : 100 at A3

DRAWN

HD

DATE

Oct 2021


CHECKED

MF


DRAWING NO. B83993 - 1200 A



Front Elevation

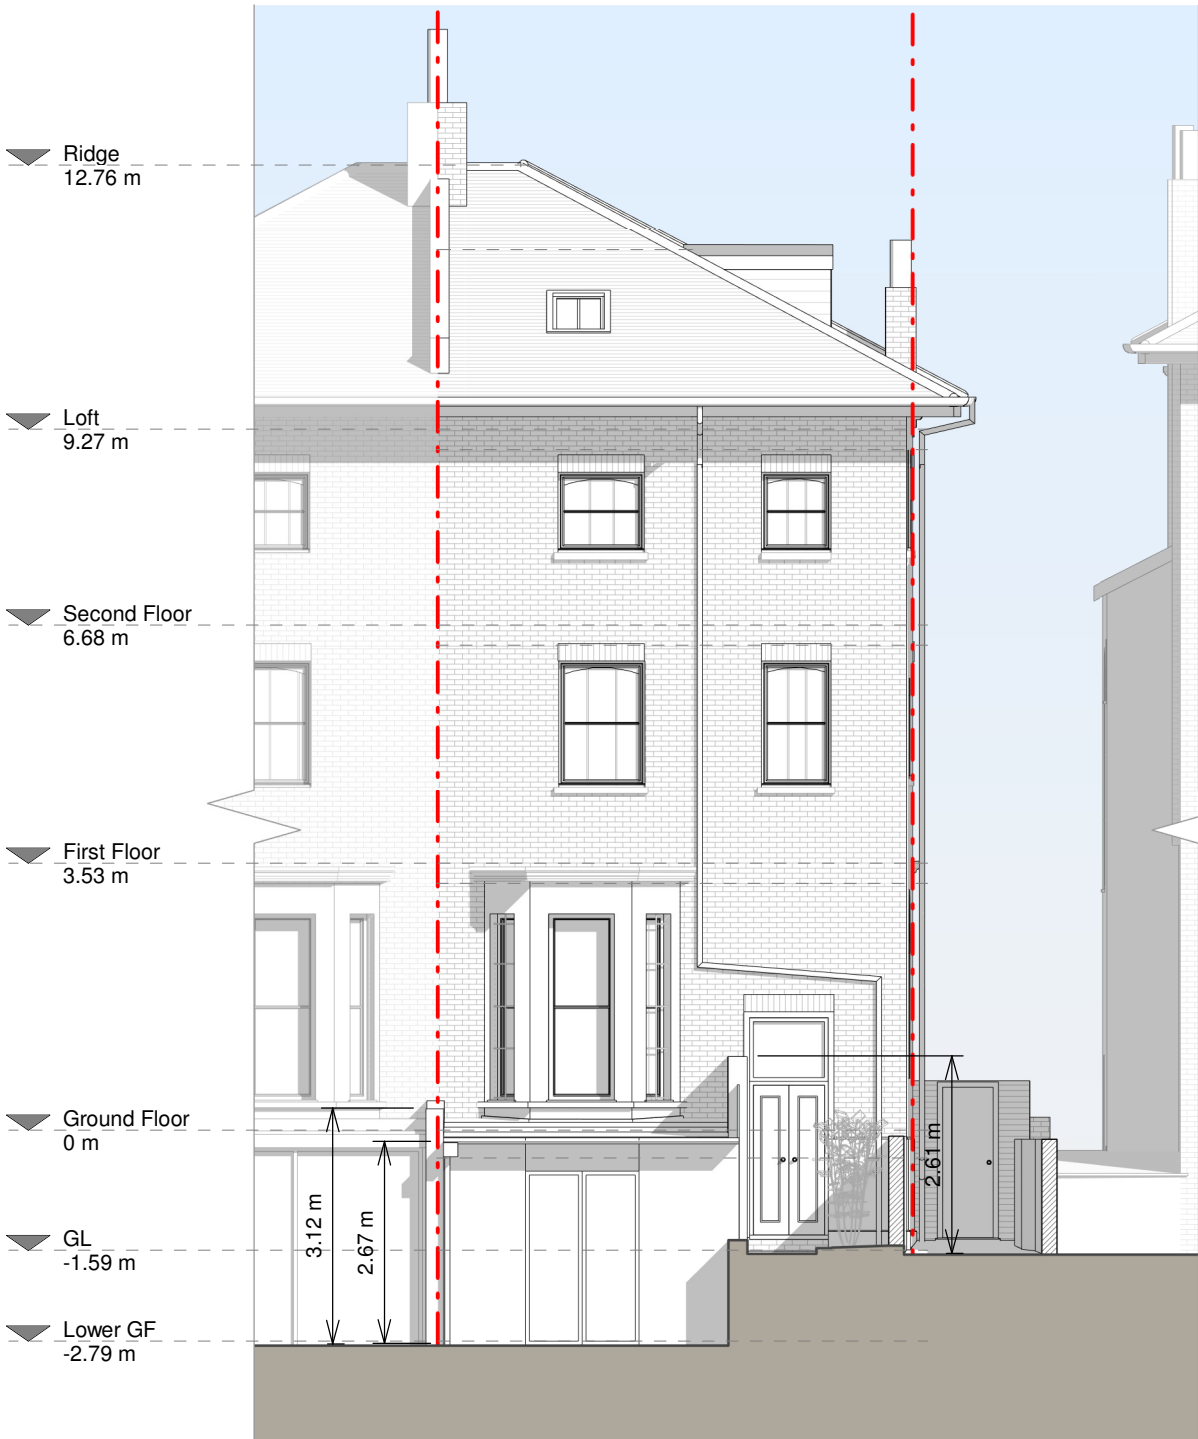

Rear Elevation

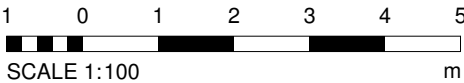

CONTACT

www.resi.co.uk
hello@resi.co.uk

Copyright in the design and this drawing is the property of RESI. Reproduction in whole or in part is forbidden without written sanction of RESI. This drawing must be read in conjunction with all other relevant documentation and drawings.

RESI accepts no liability for any expense, loss or damage of whatsoever nature and however arising from any variation which has not been referred to them and their approval obtained.

Print out to actual scale. For planning purposes only. All dimensions to be cross checked on site prior to construction and ordering of products. Any discrepancies to be reported to RESI immediately.

NOTES

Existing Materials:

Brickwork / Walls - London stock brick and white painted render

Pitched Roof - Slate and glass roof

Flat Roof - Felt

Windows - White painted timber framed sash windows and aluminium conservation style rooflights

Doors - Painted timber framed glazed door and white painted timber framed glazed double doors

RWP's / Gutter's / Fascia's - Black uPVC downpipes, guttering and black painted timber fascias

Revision

Rev	Notes	Date
A	Planning Issue	11/10/2021

KEY

--- Boundary line --- Level line
Neighbouring context

JOB TITLE

Demolition of existing conservatory, proposed lower ground floor extension, facade alterations, loft conversion with front and rear dormers, floor plan redesign and all associated works at 151a King Henry's Road, NW3 3RD

STATUS

Planning Drawings

DRAWING TITLE

Existing Elevation

CLIENT

Pri Anand

SCALE

1 : 100 at A3

DRAWN

HD

DATE

Oct 2021


CHECKED

MF

DRAWING NO. B83993 - 1201 A



Left Side Elevation

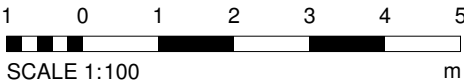

NOTES

Existing Materials:

Brickwork / Walls - London stock brick and white painted render

Pitched Roof - Slate and glass roof

Flat Roof - Felt

Windows - White painted timber framed sash windows and aluminium conservation style rooflights

Doors - Painted timber framed glazed door and white painted timber framed glazed double doors

RWP's / Gutter's / Fascia's - Black uPVC downpipes, guttering and black painted timber fascias

Revision

Rev	Notes	Date
A	Planning Issue	11/10/2021

KEY

--- Boundary line --- Level line
Neighbouring context

JOB TITLE

Demolition of existing conservatory, proposed lower ground floor extension, facade alterations, loft conversion with front and rear dormers, floor plan redesign and all associated works at 151a King Henry's Road, NW3 3RD

STATUS

Planning Drawings

DRAWING TITLE

Existing Elevation

CLIENT

Pri Anand

SCALE

1 : 100 at A3

DRAWN

HD


DATE

Oct 2021


CHECKED

MF

DRAWING NO. B83993 - 1202 A

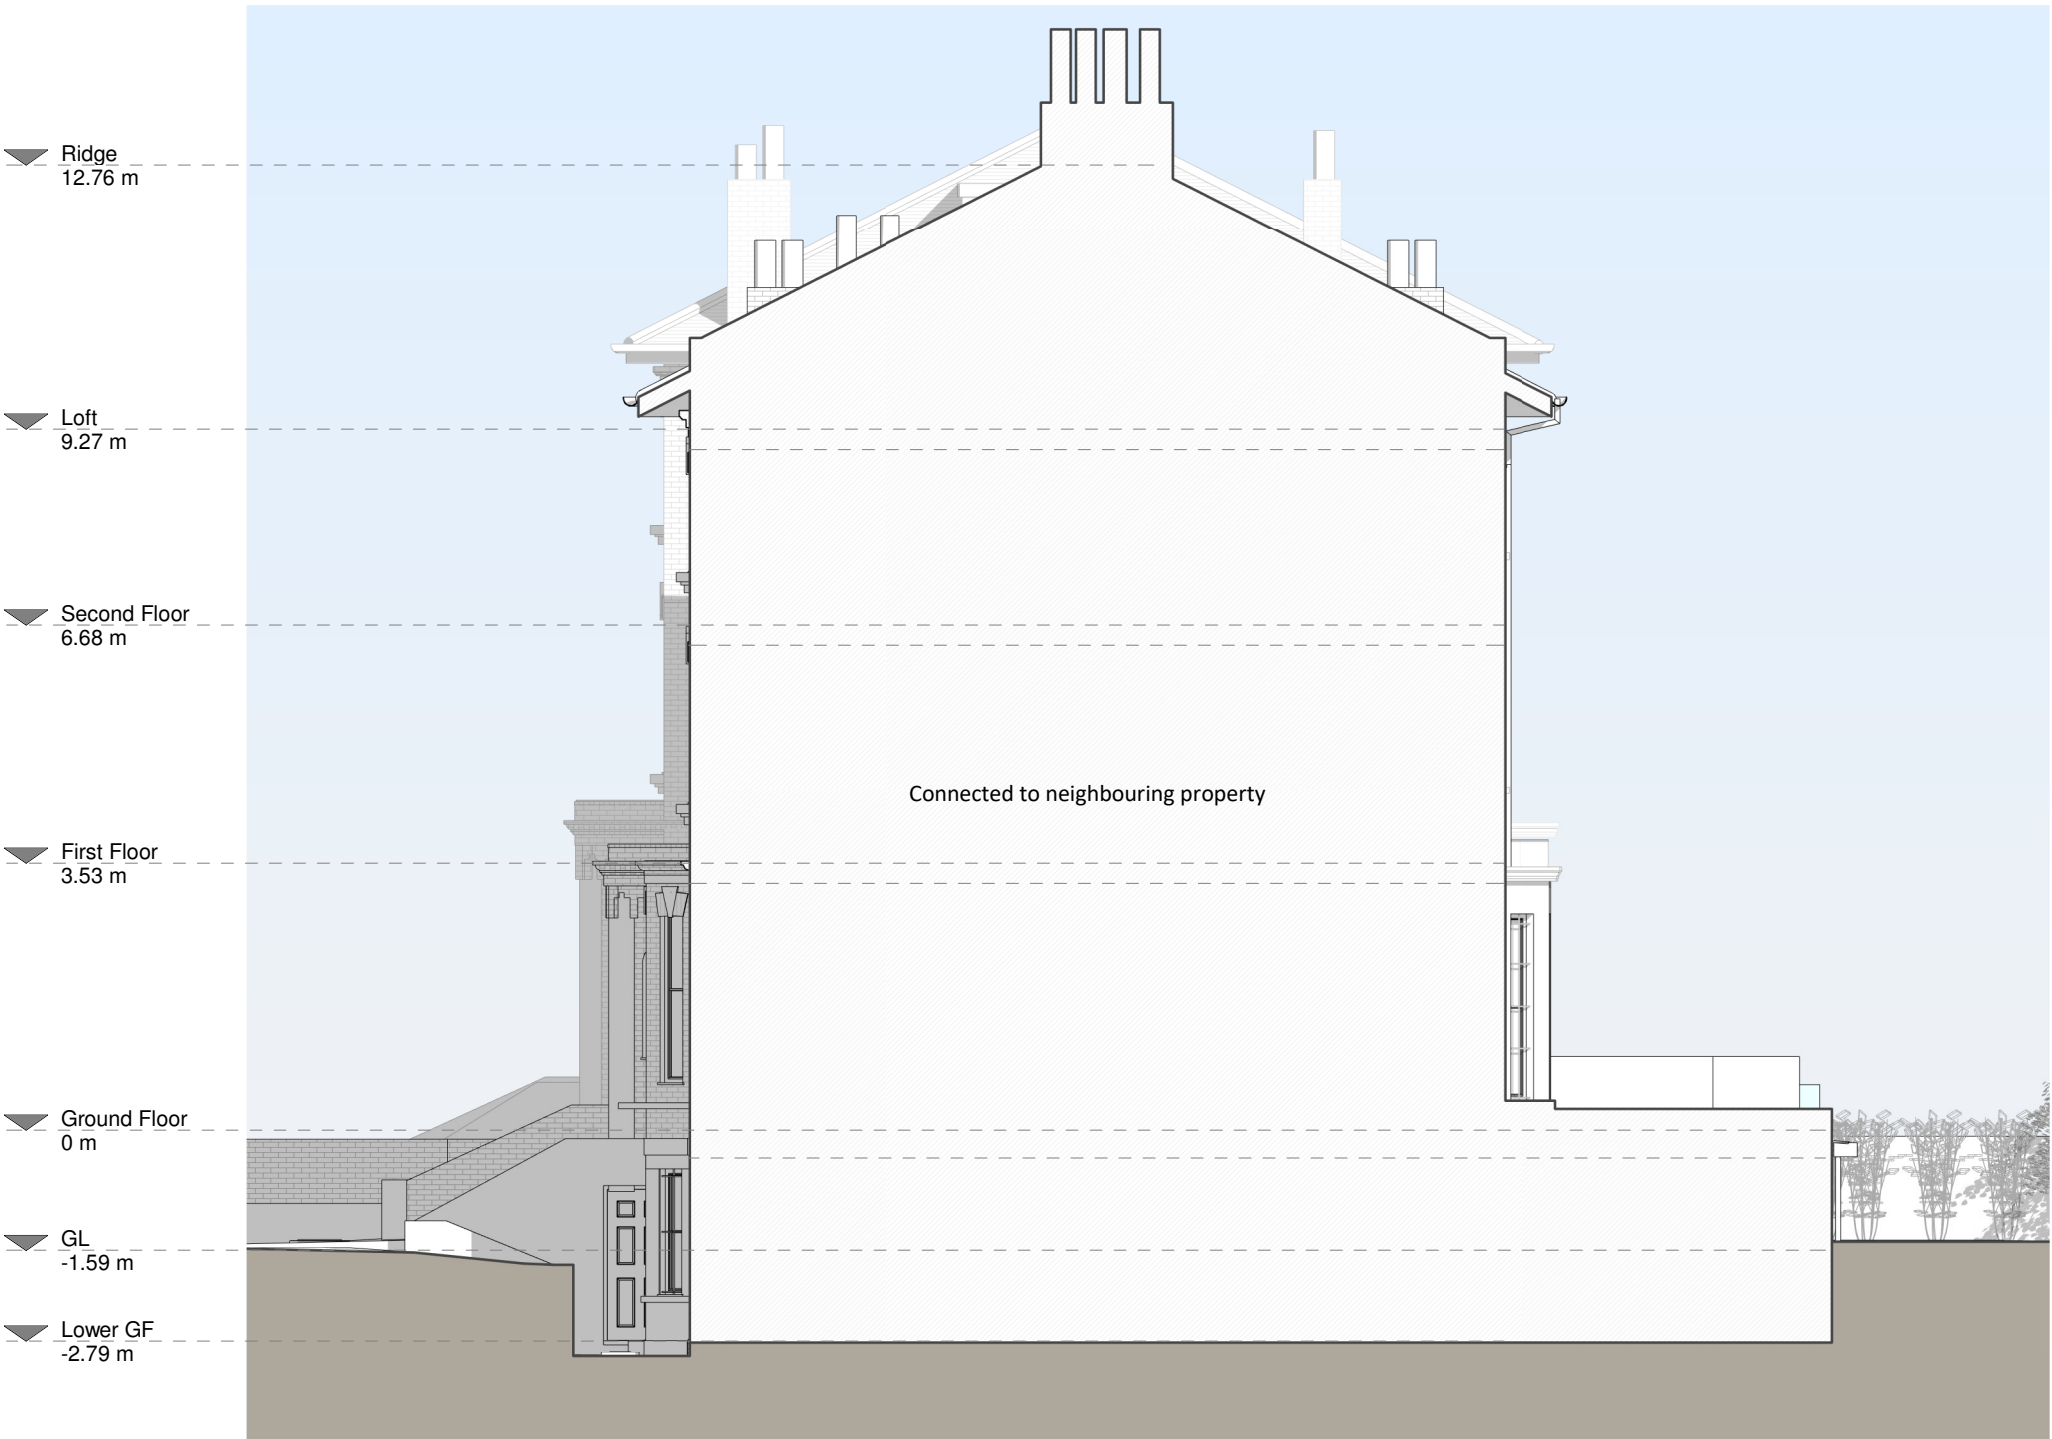

Right Side Elevation

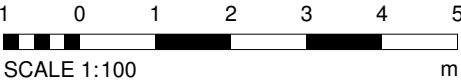

CONTACT

www.resi.co.uk
hello@resi.co.uk

Copyright in the design and this drawing is the property of RESI. Reproduction in whole or in part is forbidden without written sanction of RESI. This drawing must be read in conjunction with all other relevant documentation and drawings.

RESI accepts no liability for any expense, loss or damage of whatsoever nature and however arising from any variation which has not been referred to them and their approval obtained.


 


Print out to actual scale. For planning purposes only. All dimensions to be cross checked on site prior to construction and ordering of products. Any discrepancies to be reported to RESI immediately.

NOTES

Revision

Rev	Notes	Date
A	Planning Issue	11/10/2021

KEY

	Existing walls		Boundary line
	Existing furniture		Level line
			1.5m head height
			1.8m head height

JOB TITLE

Demolition of existing conservatory, proposed lower ground floor extension, facade alterations, loft conversion with front and rear dormers, floor plan redesign and all associated works at 151a King Henry's Road, NW3 3RD

STATUS

Planning Drawings

DRAWING TITLE

Existing Section

CLIENT

Pri Anand

SCALE

1 : 100 at A3

DRAWN

HD


DATE

Oct 2021


CHECKED

MF

DRAWING NO. B83993 - 1300 A

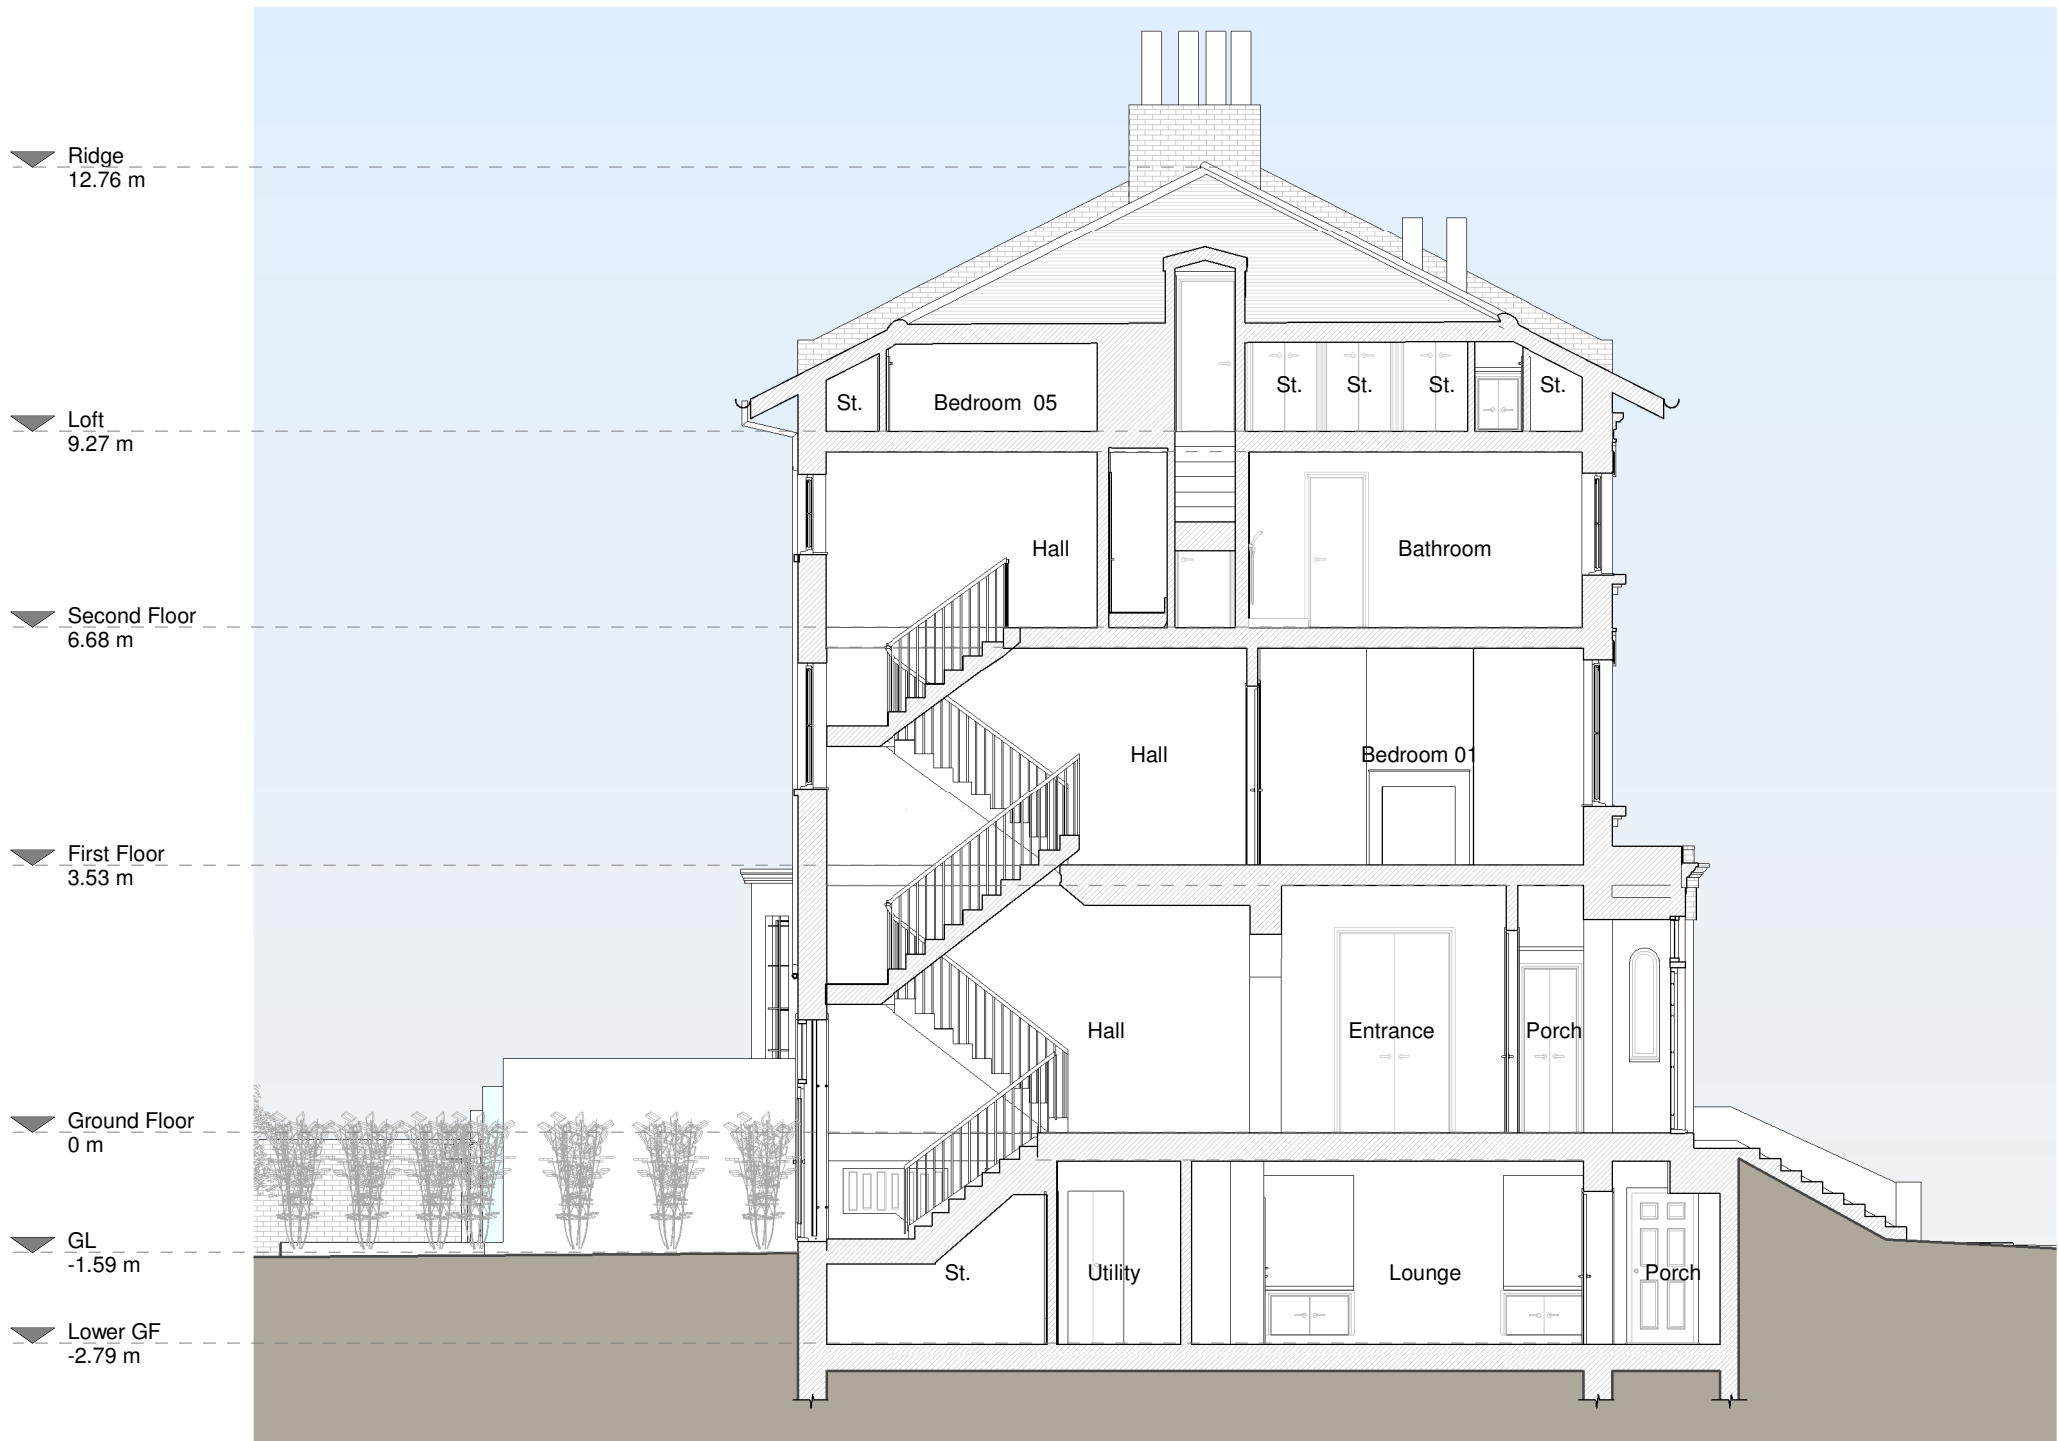

Section A - A

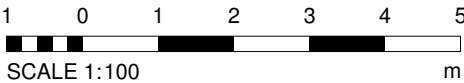

Copyright in the design and this drawing is the property of RESI. Reproduction in whole or in part is forbidden without written sanction of RESI. This drawing must be read in conjunction with all other relevant documentation and drawings.

RESI accepts no liability for any expense, loss or damage of whatsoever nature and however arising from any variation which has not been referred to them and their approval obtained.

Print out to actual scale. For planning purposes only. All dimensions to be cross checked on site prior to construction and ordering of products. Any discrepancies to be reported to RESI immediately.

NOTES



Revision

Rev	Notes	Date
A	Planning Issue	11/10/2021

KEY

	Existing walls		Boundary line
	Proposed walls		Proposed beam
	Proposed furniture		Proposed drainage
	Proposed staircase		Existing removed
	Proposed rooflight		1.5m head height
			1.8m head height

JOB TITLE

Demolition of existing conservatory, proposed lower ground floor extension, facade alterations, loft conversion with front and rear dormers, floor plan redesign and all associated works at 151a King Henry's Road, NW3 3RD

STATUS

Planning Drawings

DRAWING TITLE

Proposed Floor Plans

CLIENT

Pri Anand

SCALE

1 : 100 at A3

DRAWN

RG

DATE

Oct 2021

CHECKED

SB

DRAWING NO. B83993 - 3100 A

Existing ground and external steps to be demolished. To be advised during the Building Regulations stage

ACO drainage. New drainage system to be designed at the Building Regulations stage

New glass roof. Structural solution to be confirmed at Building Regulations stage by Structural Engineer

Internal floor level to match existing


Sprinkler / Fire Suppression System to be installed - fire system to be signed off by Building Control

Door and associated wall to be refurbished to provide new thermal envelope with porch demolished

All windows to be refurbished

Lower Ground Floor Plan

Ground Floor Plan

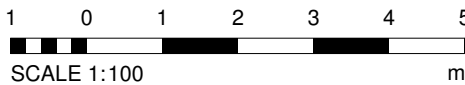

Copyright in the design and this drawing is the property of RESI. Reproduction in whole or in part is forbidden without written sanction of RESI. This drawing must be read in conjunction with all other relevant documentation and drawings.

RESI accepts no liability for any expense, loss or damage of whatsoever nature and however arising from any variation which has not been referred to them and their approval obtained.

Print out to actual scale. For planning purposes only. All dimensions to be cross checked on site prior to construction and ordering of products. Any discrepancies to be reported to RESI immediately.

NOTES



Revision

Rev	Notes	Date
A	Planning Issue	11/10/2021

KEY

	Existing walls		Boundary line
	Proposed walls		Proposed beam
	Proposed furniture		Proposed drainage
	Proposed staircase		Existing removed
	Proposed rooflight		1.5m head height
			1.8m head height

JOB TITLE

Demolition of existing conservatory, proposed lower ground floor extension, facade alterations, loft conversion with front and rear dormers, floor plan redesign and all associated works at 151a King Henry's Road, NW3 3RD

STATUS

Planning Drawings

DRAWING TITLE

Proposed Floor and Roof Plans

CLIENT

Pri Anand

SCALE

1 : 100 at A3

DRAWN

RG


DATE

Oct 2021


CHECKED

SB


DRAWING NO. B83993 - 3101 A

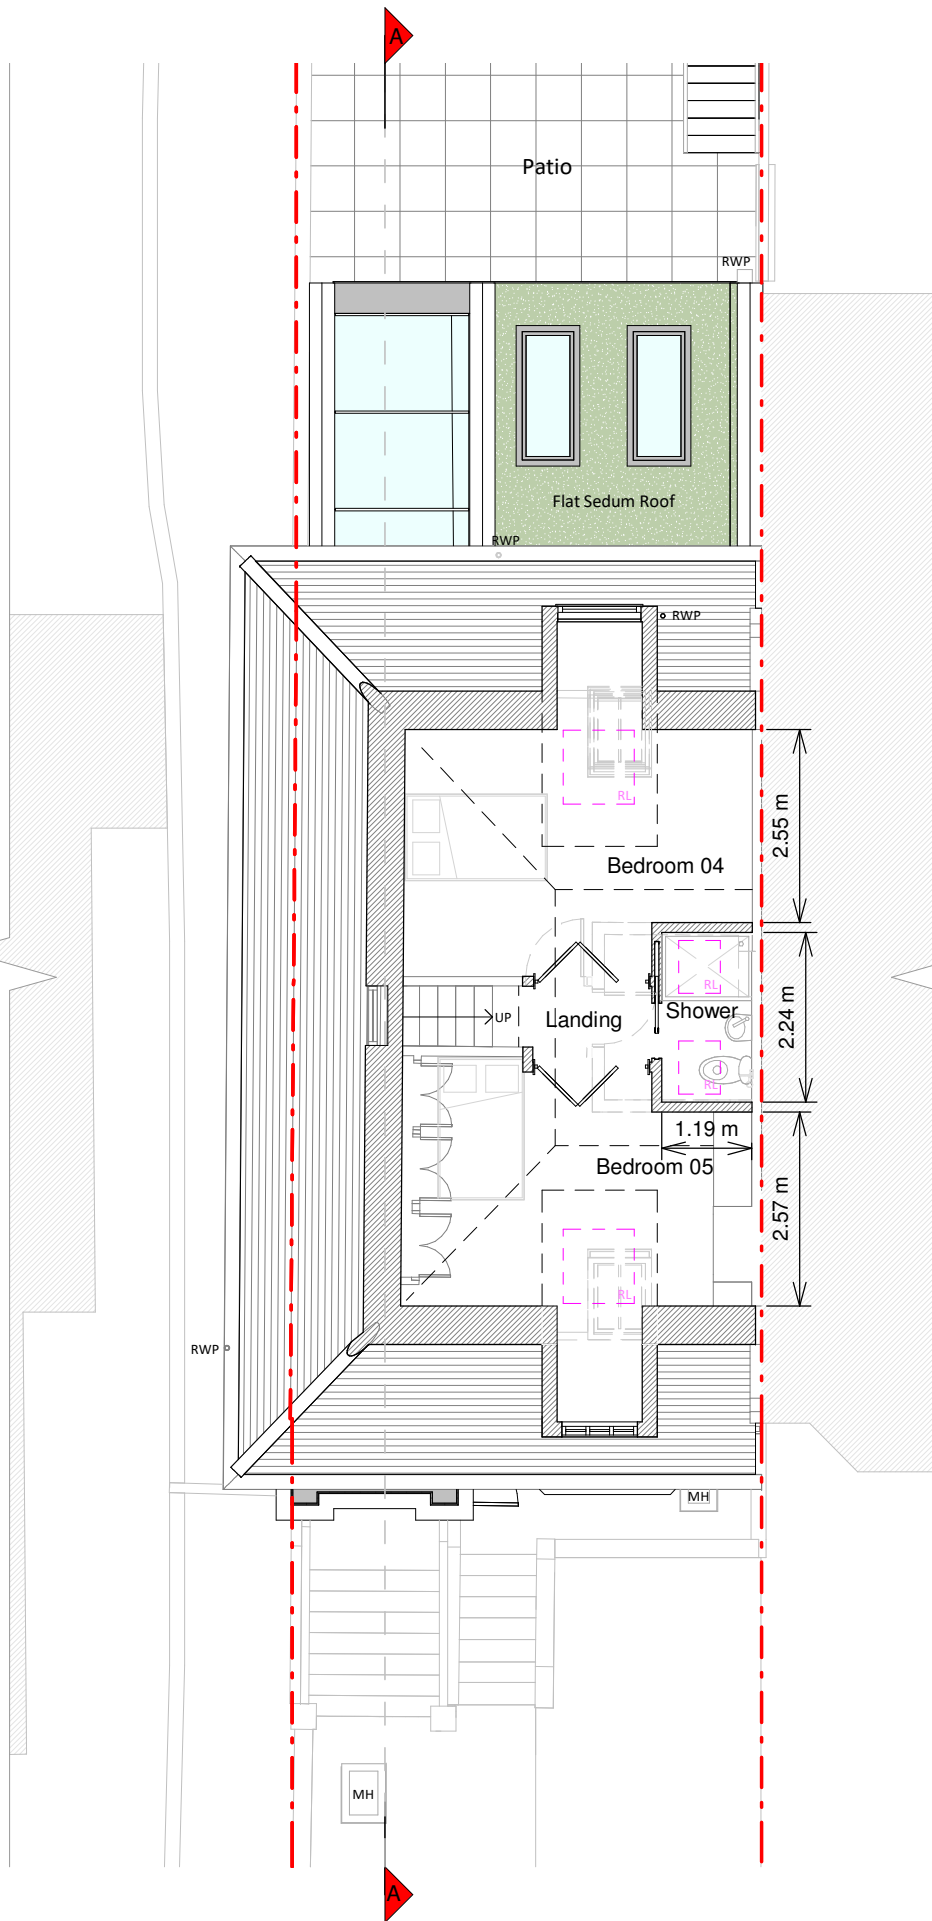

Loft Floor Plan

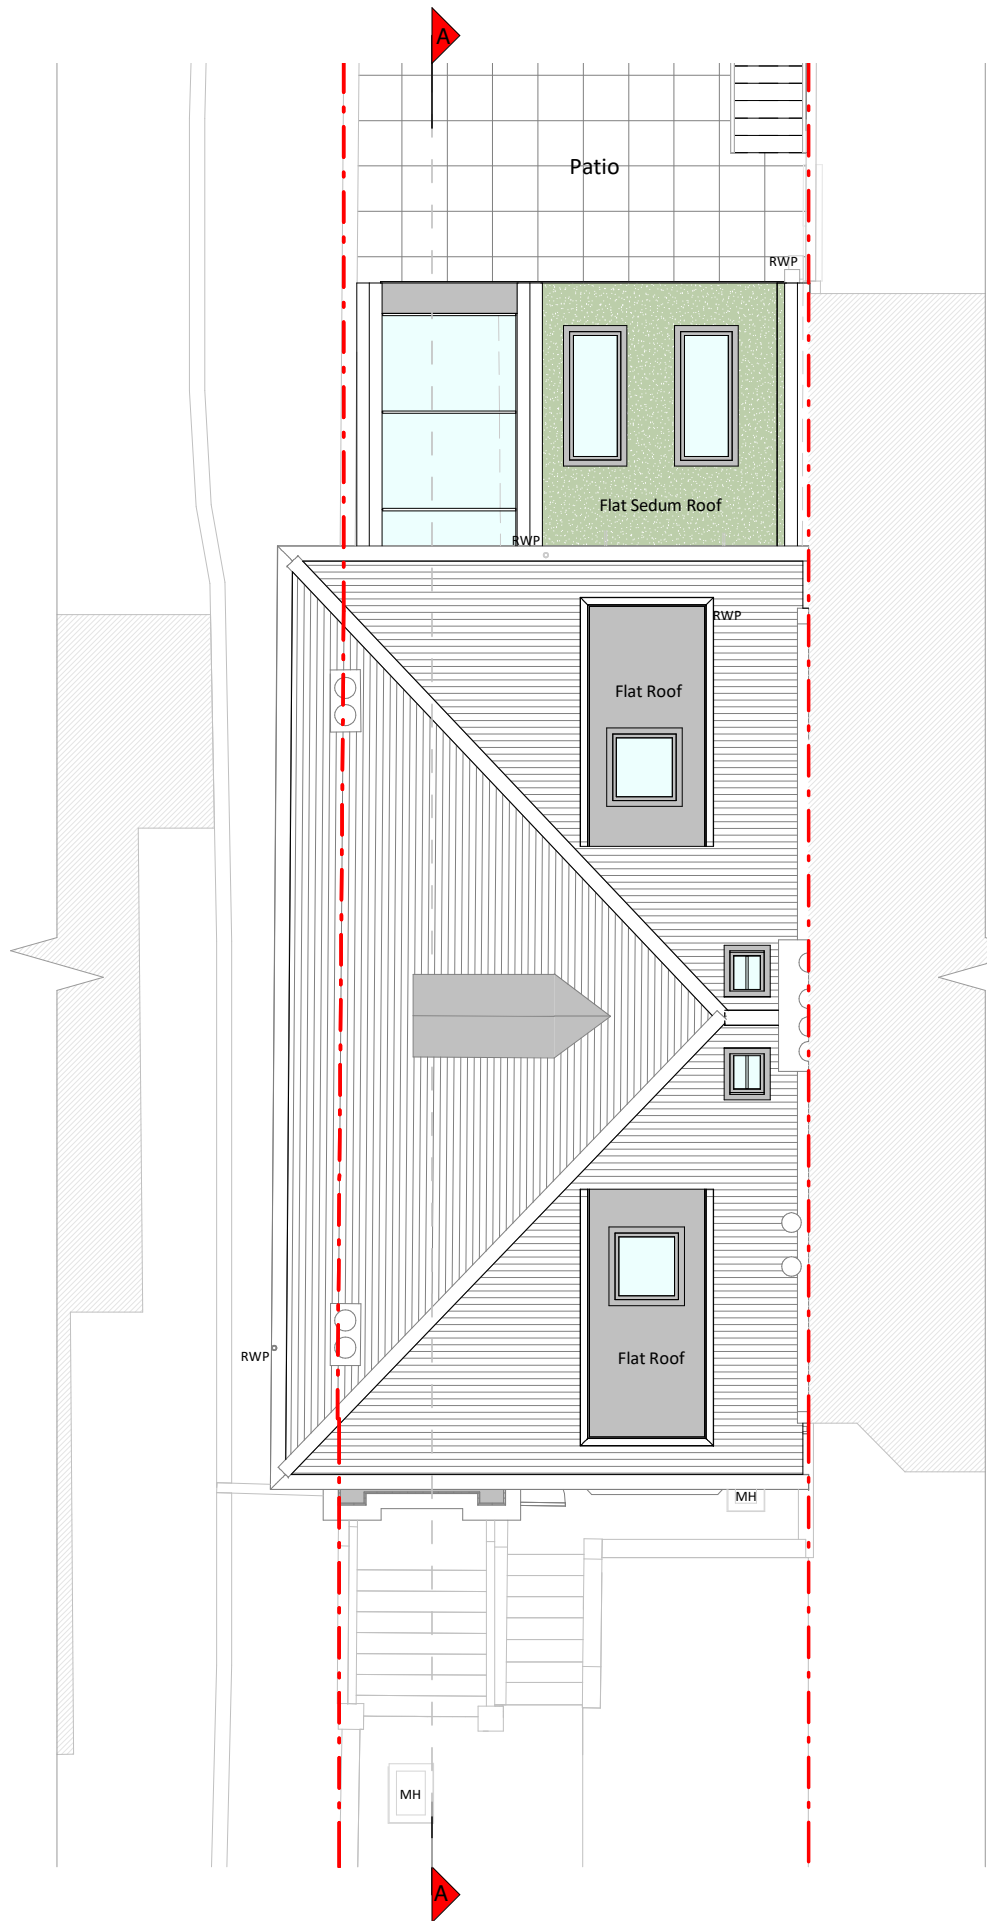

Roof Plan

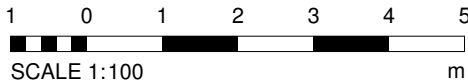

CONTACT

www.resi.co.uk
hello@resi.co.uk

Copyright in the design and this drawing is the property of RESI. Reproduction in whole or in part is forbidden without written sanction of RESI. This drawing must be read in conjunction with all other relevant documentation and drawings.

RESI accepts no liability for any expense, loss or damage of whatsoever nature and however arising from any variation which has not been referred to them and their approval obtained.

Print out to actual scale. For planning purposes only. All dimensions to be cross checked on site prior to construction and ordering of products. Any discrepancies to be reported to RESI immediately.

NOTES

Proposed Materials:

Brickwork / Walls - Brickwork to match existing, exposed concrete fascia, painted render and hung dormer tiles to match existing

Flat Roof - Sedum flat roof and fibreglass

Windows - White painted timber framed sash windows to match existing, aluminium framed windows, aluminium conservation style rooflights and Velux rooflights

Doors - Aluminium framed bifolding doors

RWP's / Gutter's / Fascia's - Black uPVC downpipes, guttering, black painted timber fascias to match existing and aluminium hoppers and downpipes

Revision

Rev	Notes	Date
A	Planning Issue	11/10/2021

KEY

--- Boundary line --- Level line
Existing removed Neighbouring context

JOB TITLE

Demolition of existing conservatory, proposed lower ground floor extension, facade alterations, loft conversion with front and rear dormers, floor plan redesign and all associated works at 151a King Henry's Road, NW3 3RD

STATUS

Planning Drawings

DRAWING TITLE

Proposed Elevations

CLIENT

Pri Anand

SCALE

1 : 100 at A3

DATE

Oct 2021

DRAWN

RG


CHECKED

SB


DRAWING NO. B83993 - 3200 A



Front Elevation

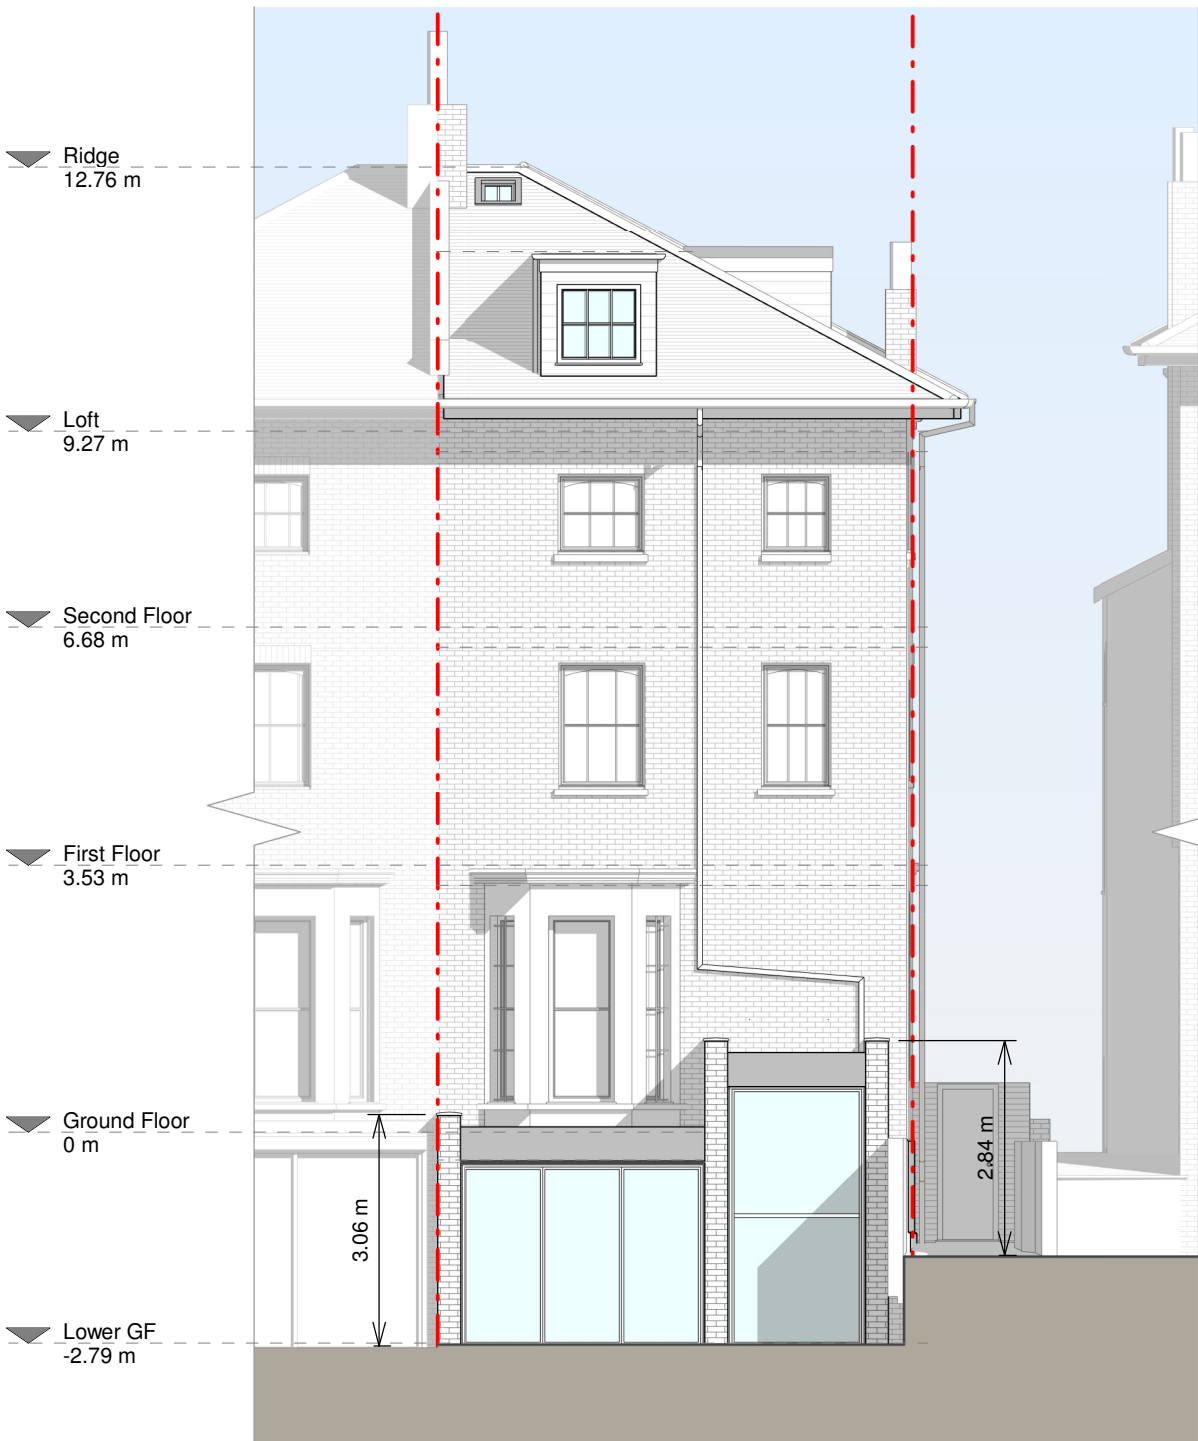

Rear Elevation

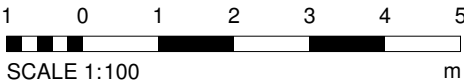

NOTES

Proposed Materials:

Brickwork / Walls - Brickwork to match existing, exposed concrete fascia, painted render and hung dormer tiles to match existing

Flat Roof - Sedum flat roof and fibreglass

Windows - White painted timber framed sash windows to match existing, aluminium framed windows, aluminium conservation style rooflights and Velux rooflights

Doors - Aluminium framed bifolding doors

RWP's / Gutter's / Fascia's - Black uPVC downpipes, guttering, black painted timber fascias to match existing and aluminium hoppers and downpipes

Revision

Rev	Notes	Date
A	Planning Issue	11/10/2021

KEY

--- Boundary line --- Level line
Existing removed Neighbouring context

JOB TITLE

Demolition of existing conservatory, proposed lower ground floor extension, facade alterations, loft conversion with front and rear dormers, floor plan redesign and all associated works at 151a King Henry's Road, NW3 3RD

STATUS

Planning Drawings

DRAWING TITLE

Proposed Elevation

CLIENT

Pri Anand

SCALE

1 : 100 at A3

DRAWN

RG

DATE

Oct 2021

CHECKED

SB

DRAWING NO. B83993 - 3201 A



Left Side Elevation

NOTES

Proposed Materials:

Brickwork / Walls - Brickwork to match existing, exposed concrete fascia, painted render and hung dormer tiles to match existing

Flat Roof - Sedum flat roof and fibreglass

Windows - White painted timber framed sash windows to match existing, aluminium framed windows, aluminium conservation style rooflights and Velux rooflights

Doors - Aluminium framed bifolding doors

RWP's / Gutter's / Fascia's - Black uPVC downpipes, guttering, black painted timber fascias to match existing and aluminium hoppers and downpipes

Revision

Rev	Notes	Date
A	Planning Issue	11/10/2021

KEY

--- Boundary line --- Level line
Existing removed Neighbouring context

JOB TITLE

Demolition of existing conservatory, proposed lower ground floor extension, facade alterations, loft conversion with front and rear dormers, floor plan redesign and all associated works at 151a King Henry's Road, NW3 3RD

STATUS

Planning Drawings

DRAWING TITLE

Proposed Elevation

CLIENT

Pri Anand

SCALE

1 : 100 at A3

DRAWN

RG


DATE

Oct 2021

CHECKED

SB

DRAWING NO. B83993 - 3202 A

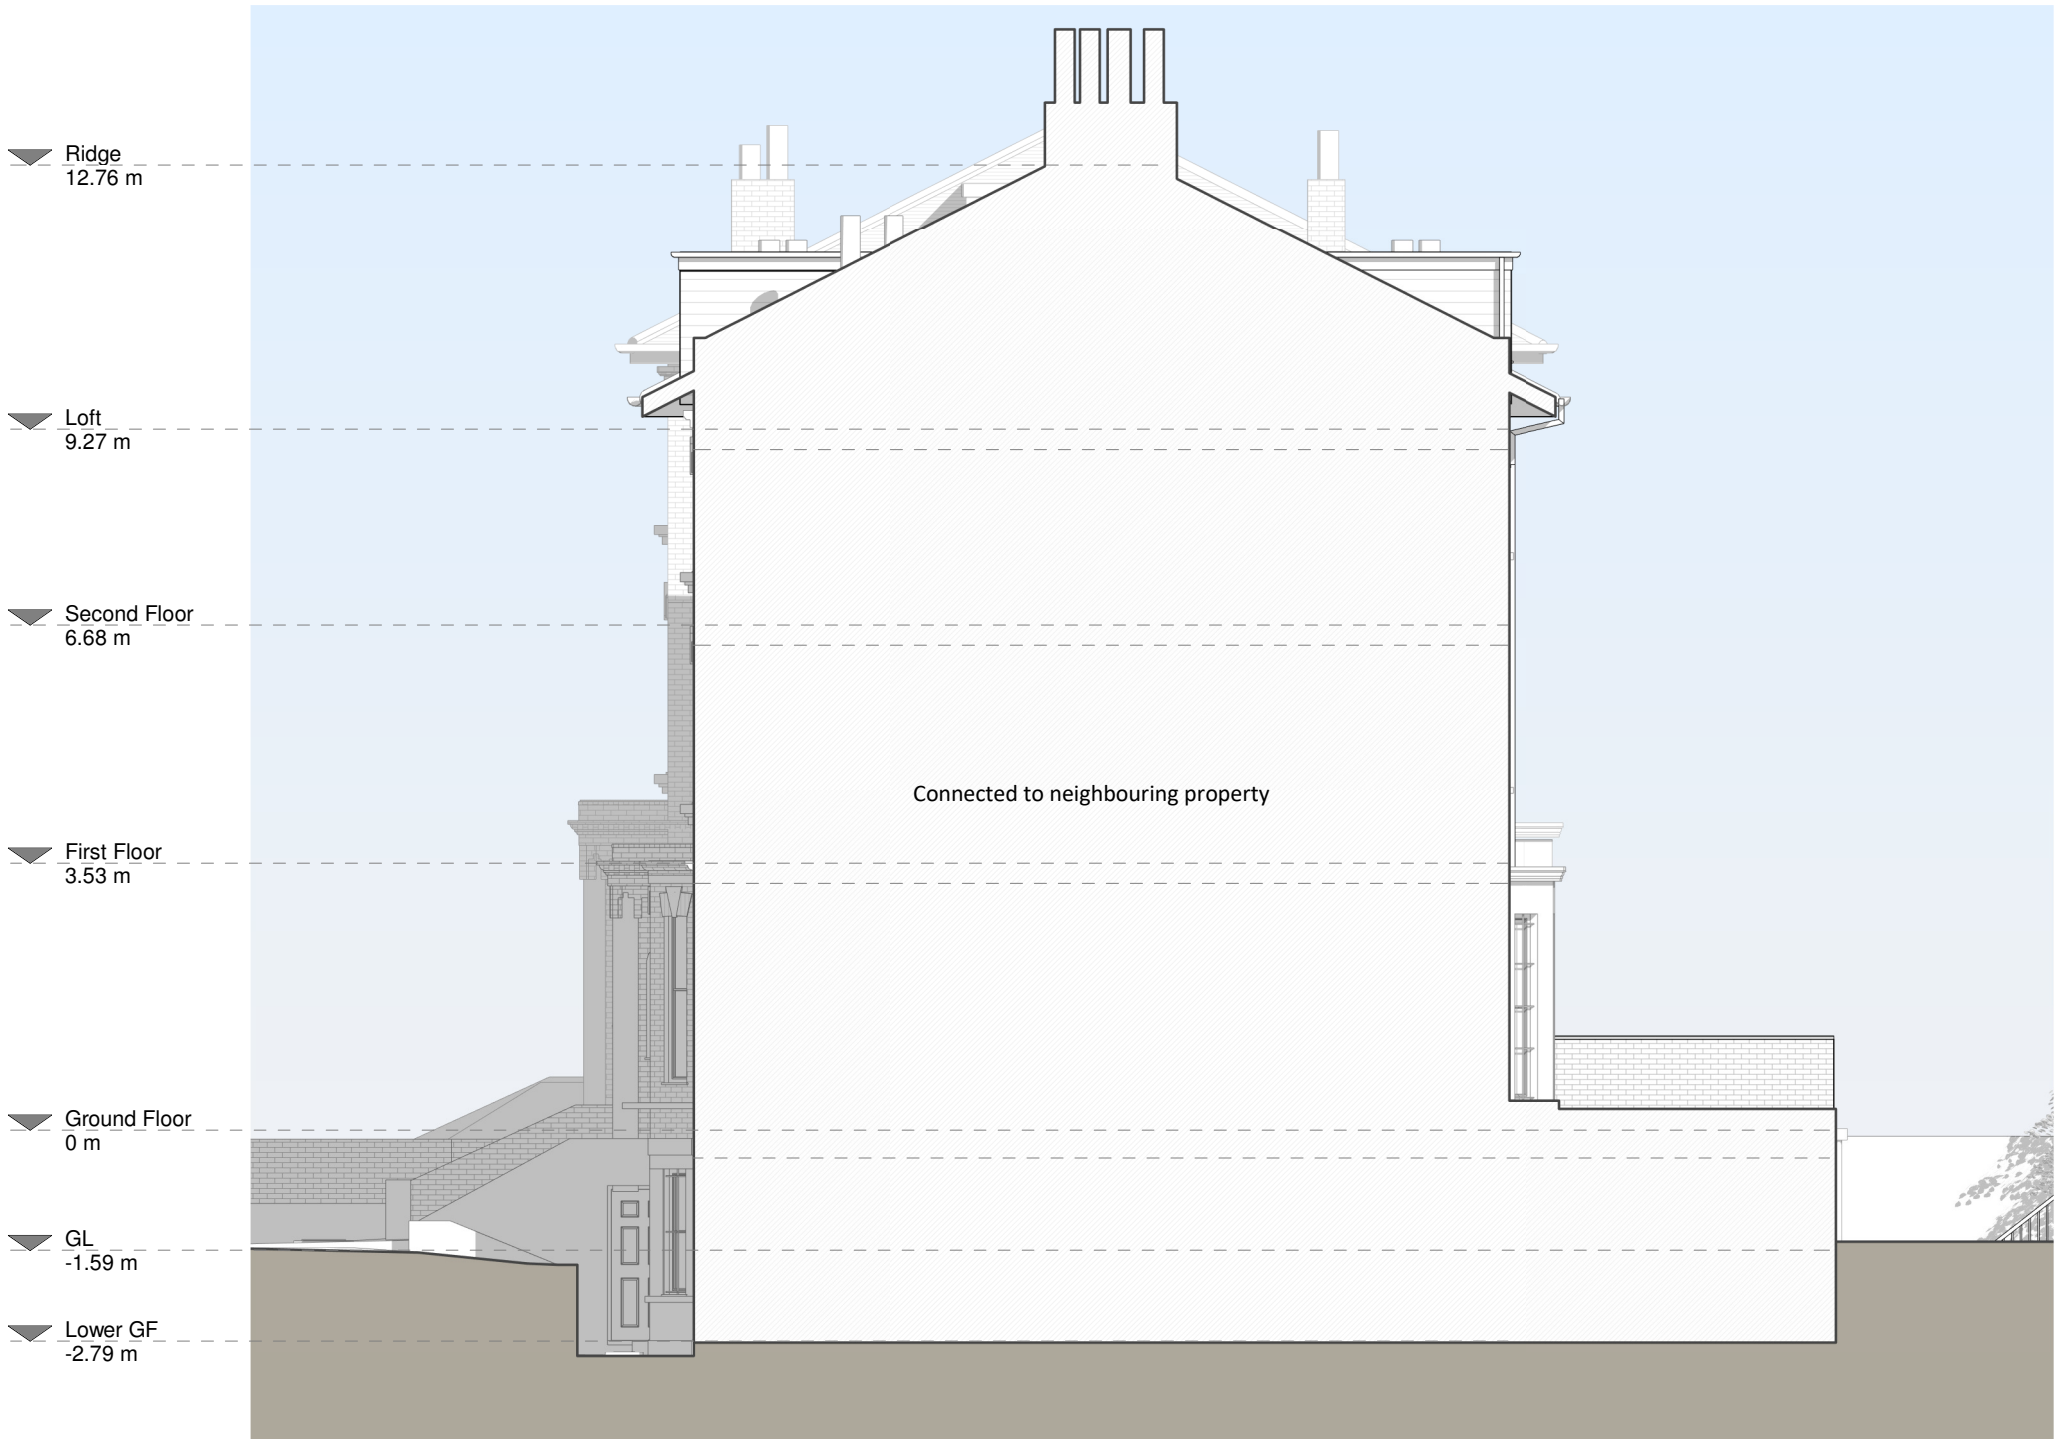

Right Side Elevation

NOTES

Revision		
Rev	Notes	Date
A	Planning Issue	11/10/2021

KEY

- Existing walls
- Proposed walls
- Existing removed
- Boundary line
- Level line
- 1.5m head height
- 1.8m head height

JOB TITLE

Demolition of existing conservatory, proposed lower ground floor extension, facade alterations, loft conversion with front and rear dormers, floor plan redesign and all associated works at 151a King Henry's Road, NW3 3RD

STATUS

Planning Drawings

DRAWING TITLE

Proposed Section

CLIENT

Pri Anand

SCALE

1 : 100 at A3

DATE

Oct 2021

DRAWN

RG

CHECKED

SB

DRAWING NO. B83993 - 3300 A



Section A - A

