


External drawings specifications are not part of the contract unless otherwise stated and/or agreed.


100 0 1.0 2.0 MORE
50 0 0.5 1.0 SPACE

HEAD OFFICE
112 GUNNERSBURY AVENUE,
TEL: 020 8896 0777
LONDON, W54HB.
FAX: 020 8896 2200

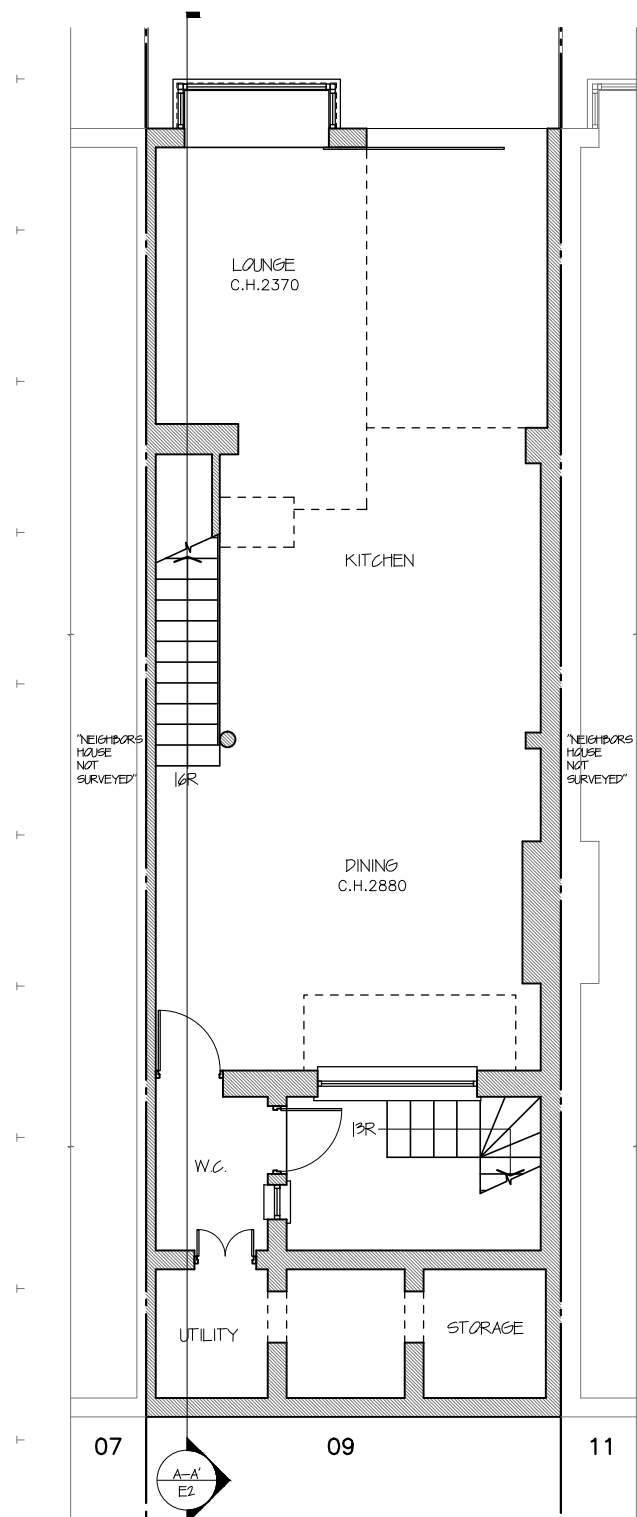


Existing Basement Plan

1:100

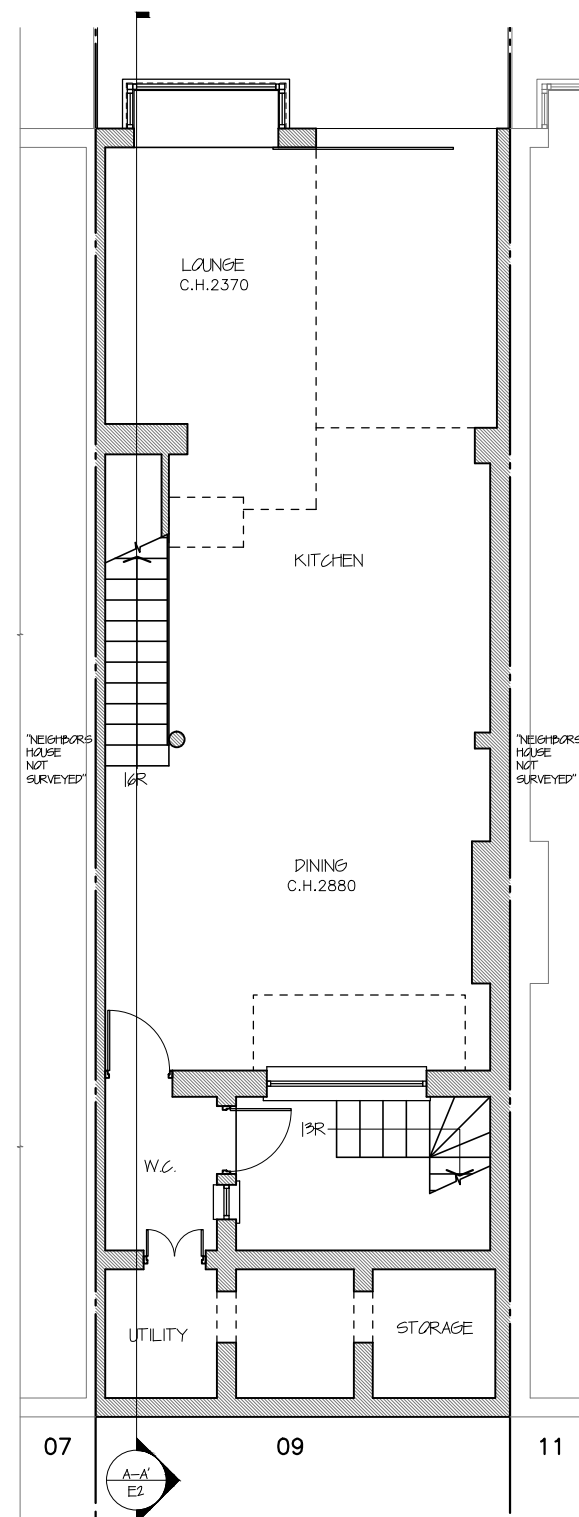


Proposed Basementr Plan

1:100

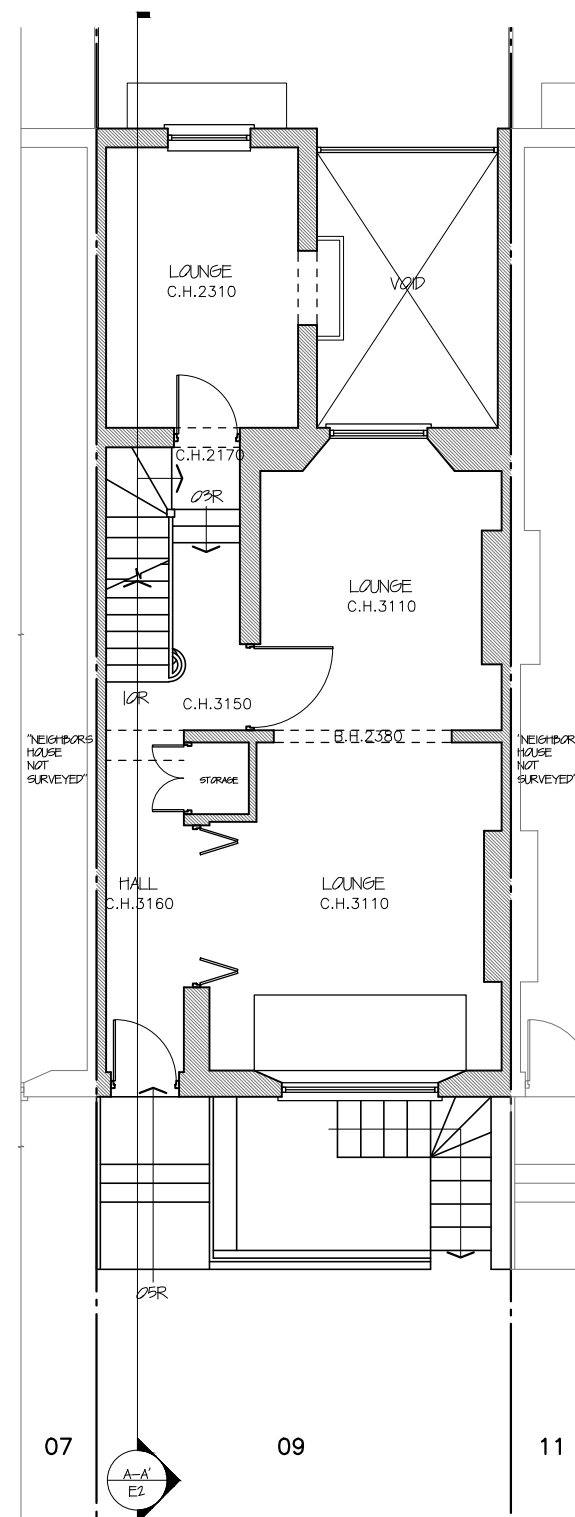

Existing Ground Floor Plan

1:100

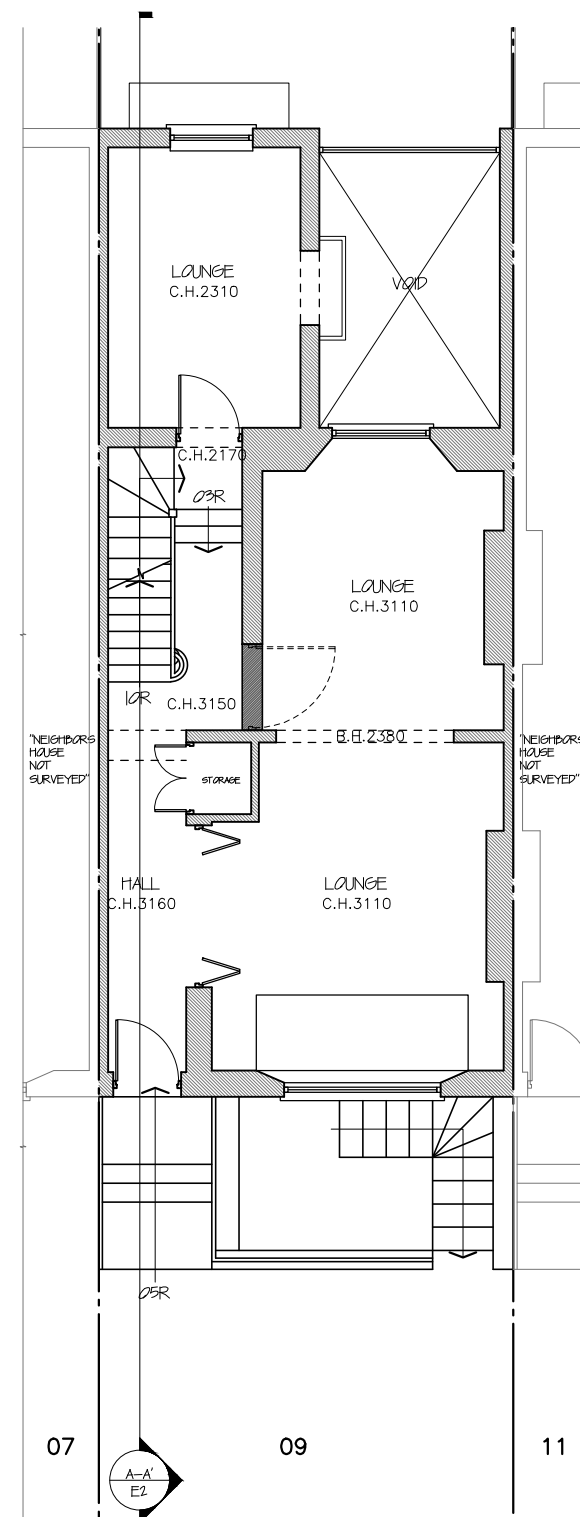

Proposed Ground Floor Plan

1:100

All works to be carried out in accordance with current building regulations and as per signed contract.
All dimensions / levels to be checked and verified on site before commencing any work and any discrepancies to be reported to the office immediately.
This drawing to be read in conjunction with contract documents, project working drawings, specification, all consultants / specialist drawings, details and specification.
All materials to be used in the construction of the external surfaces of the new works shall match those in the existing building.

CLIENT:
Ms Lianne Mathieson

DRAWING TITLE:
in Basement and Ground Fl Plans


JOB TITLE : Terrace
SCALE : 1/100 @ A3
DATE : 1/50 @ A3
JOB REF / ADDRESS : LW202000115 9 Fitzroy Road NW1 8TU (Mathieson)


SCALE: DATE: December 21
1/100 @ A3
1/50 @ A3

PP Ref:
PP-
JOB NO :
LW202000115

PHASE :
Planning
DRAWING NO :
01


DRAWN BY :
DO
REVISION.
101221

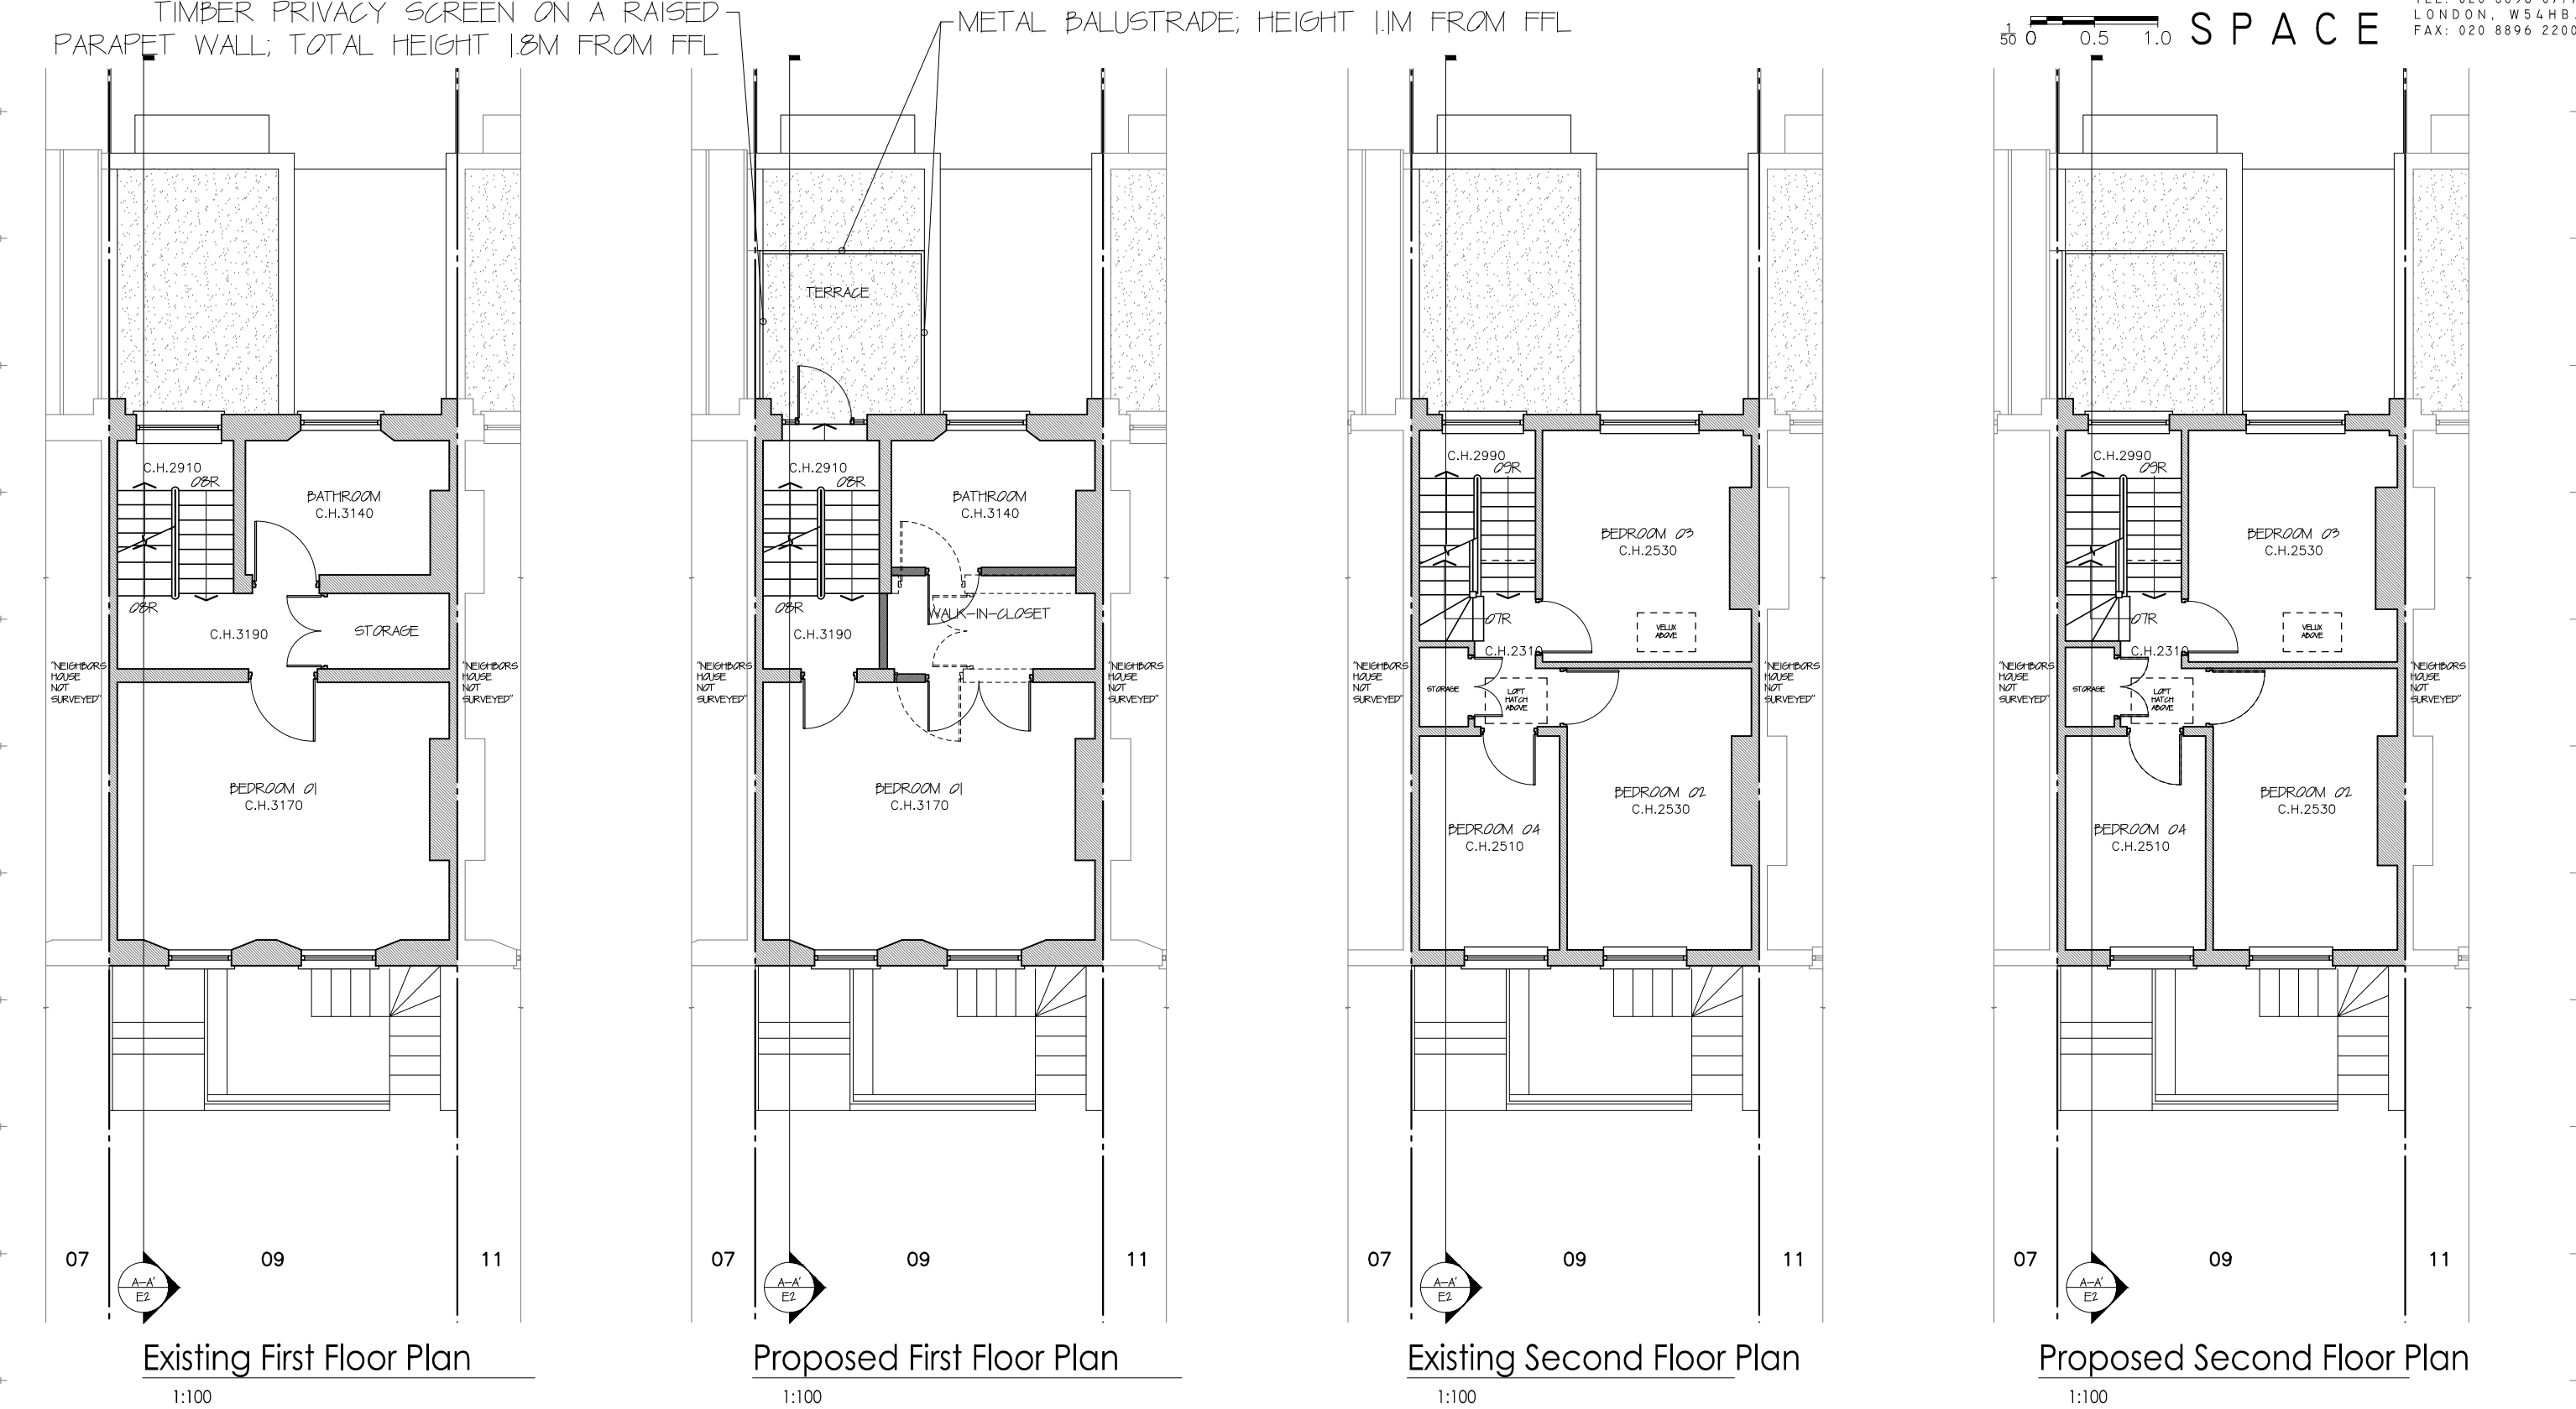

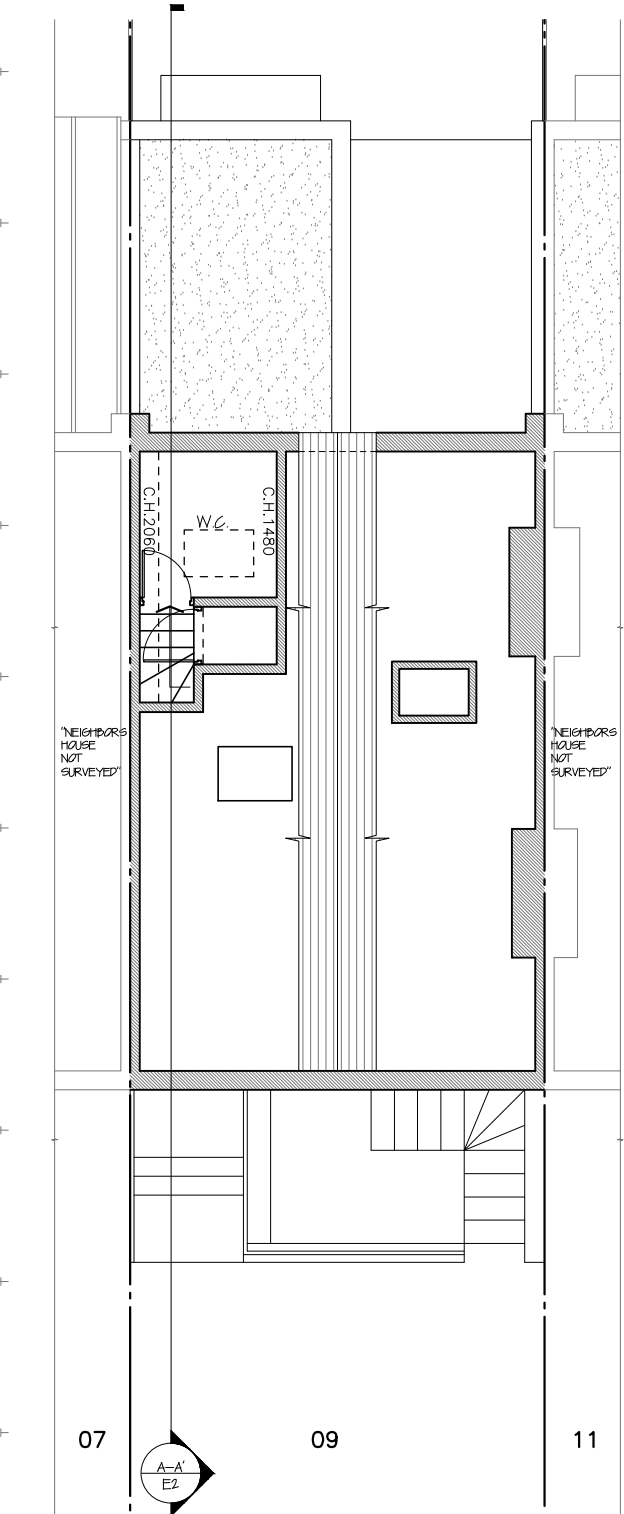


Existing Loft Floor Plan

1:100

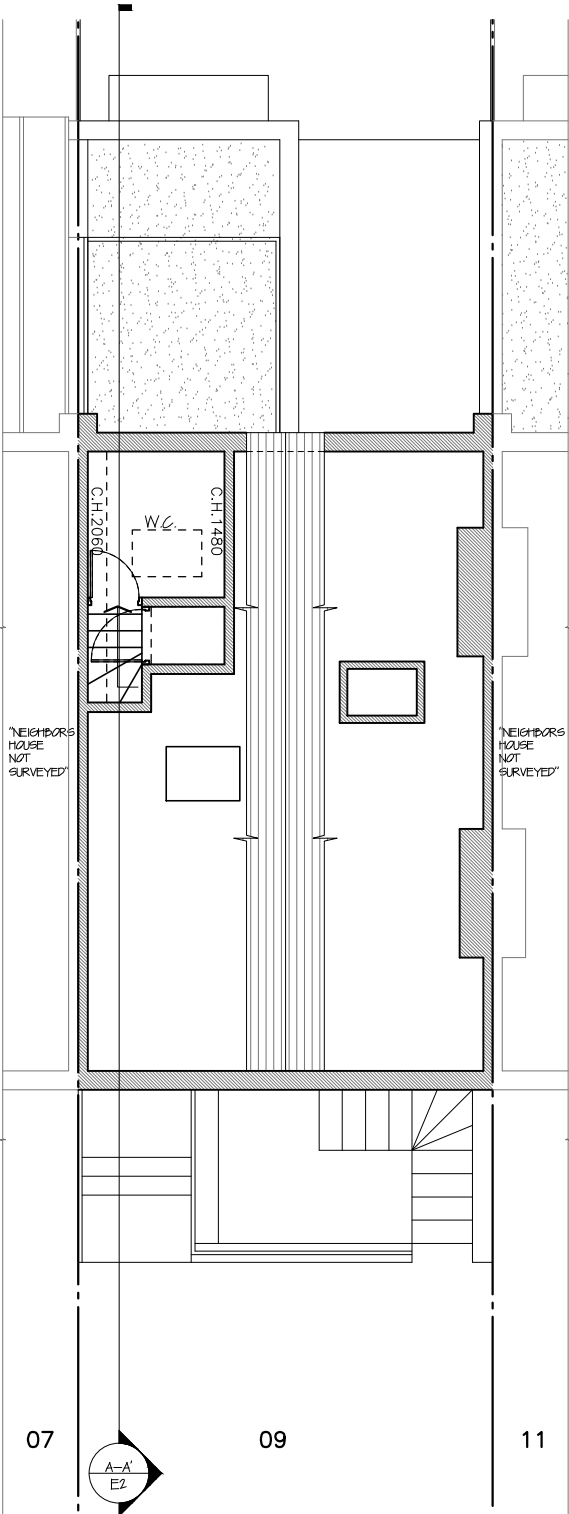


Proposed Loft Floor Plan

1:100

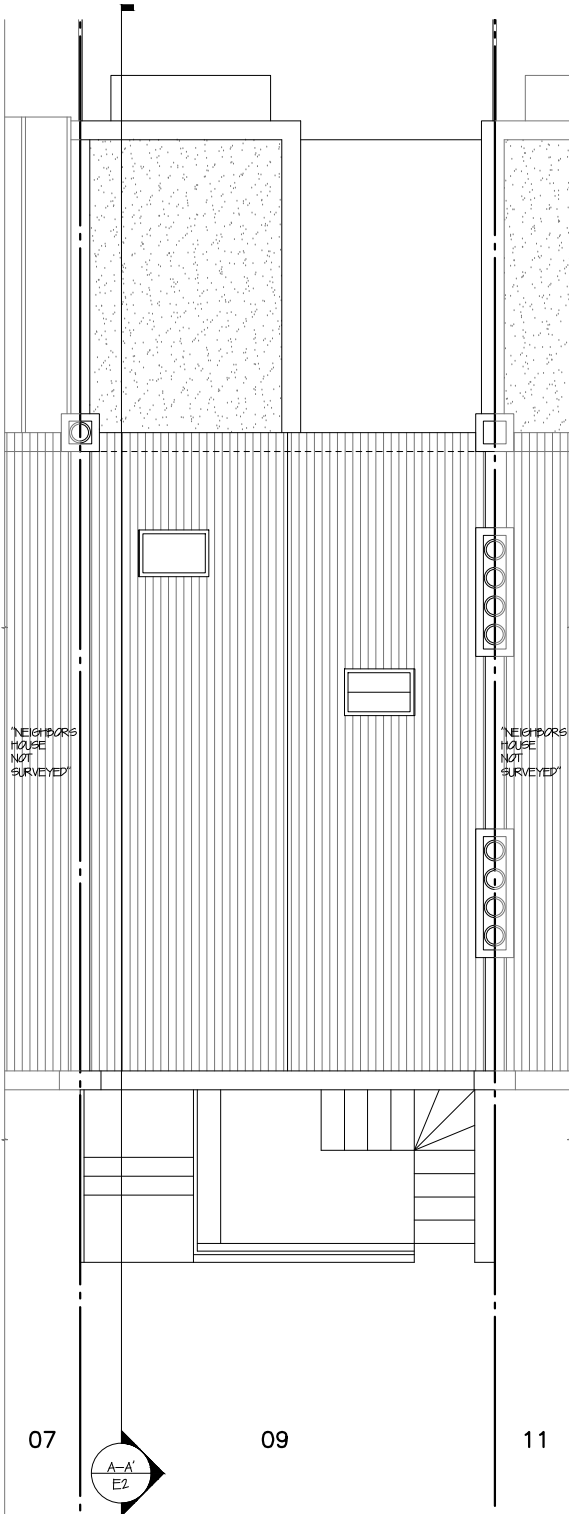

Existing Roof Plan

1:100

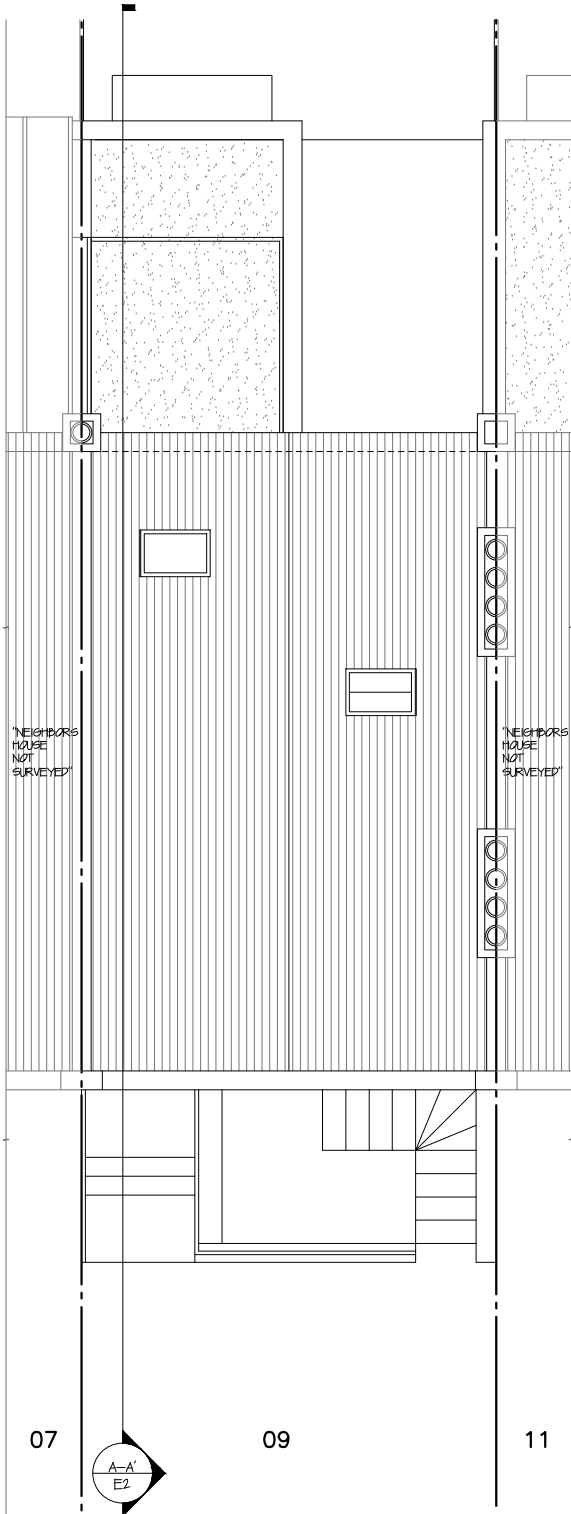

Proposed Roof Plan

1:100

All works to be carried out in accordance with current building regulations and as per signed contract. All dimensions / levels to be checked and verified on site before commencing any work and any discrepancies to be reported to the office immediately. This drawing to be read in conjunction with contract documents, project working drawings, specification, all consultants / specialist drawings, details and specification. All materials to be used in the construction of the external surfaces of the new works shall match those in the existing building.

CLIENT:
Ms Lianne Mathieson
DRAWING TITLE:
Loft and Roof Plans

JOB TITLE:
Terrace
JOB REF / ADDRESS:
LW202000115 9 Fitzroy Road NW1 8TU (Mathieson)

SCALE: 1/100 @ A3
1/50 @ A3
DATE: December 21


PP Ref: PP-
JOB NO: LW202000115

PHASE: Planning
DRAWING NO: 03

DRAWN BY: DO
REVISION: 101221




TIMBER PRIVACY SCREEN ON A RAISED PARAPET WALL; TOTAL HEIGHT 1.8M FROM FFL -

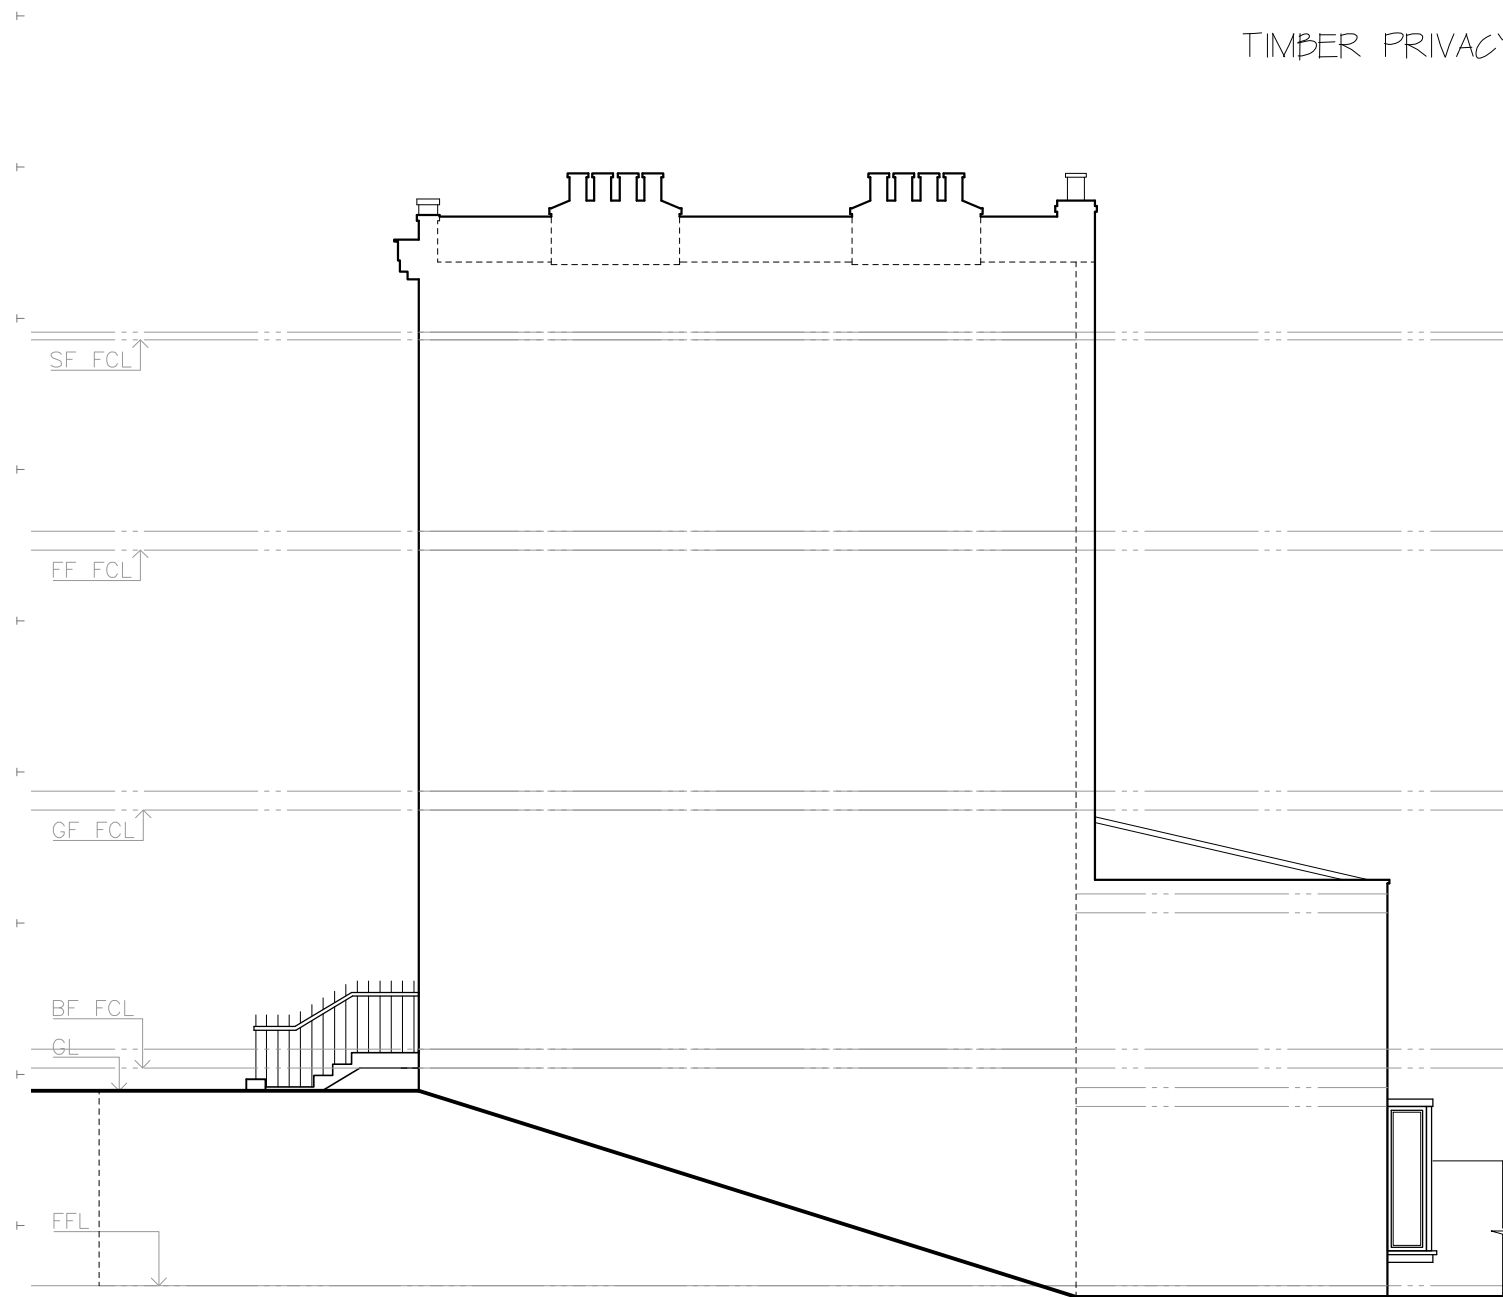

Existing Side Elevation

1:100

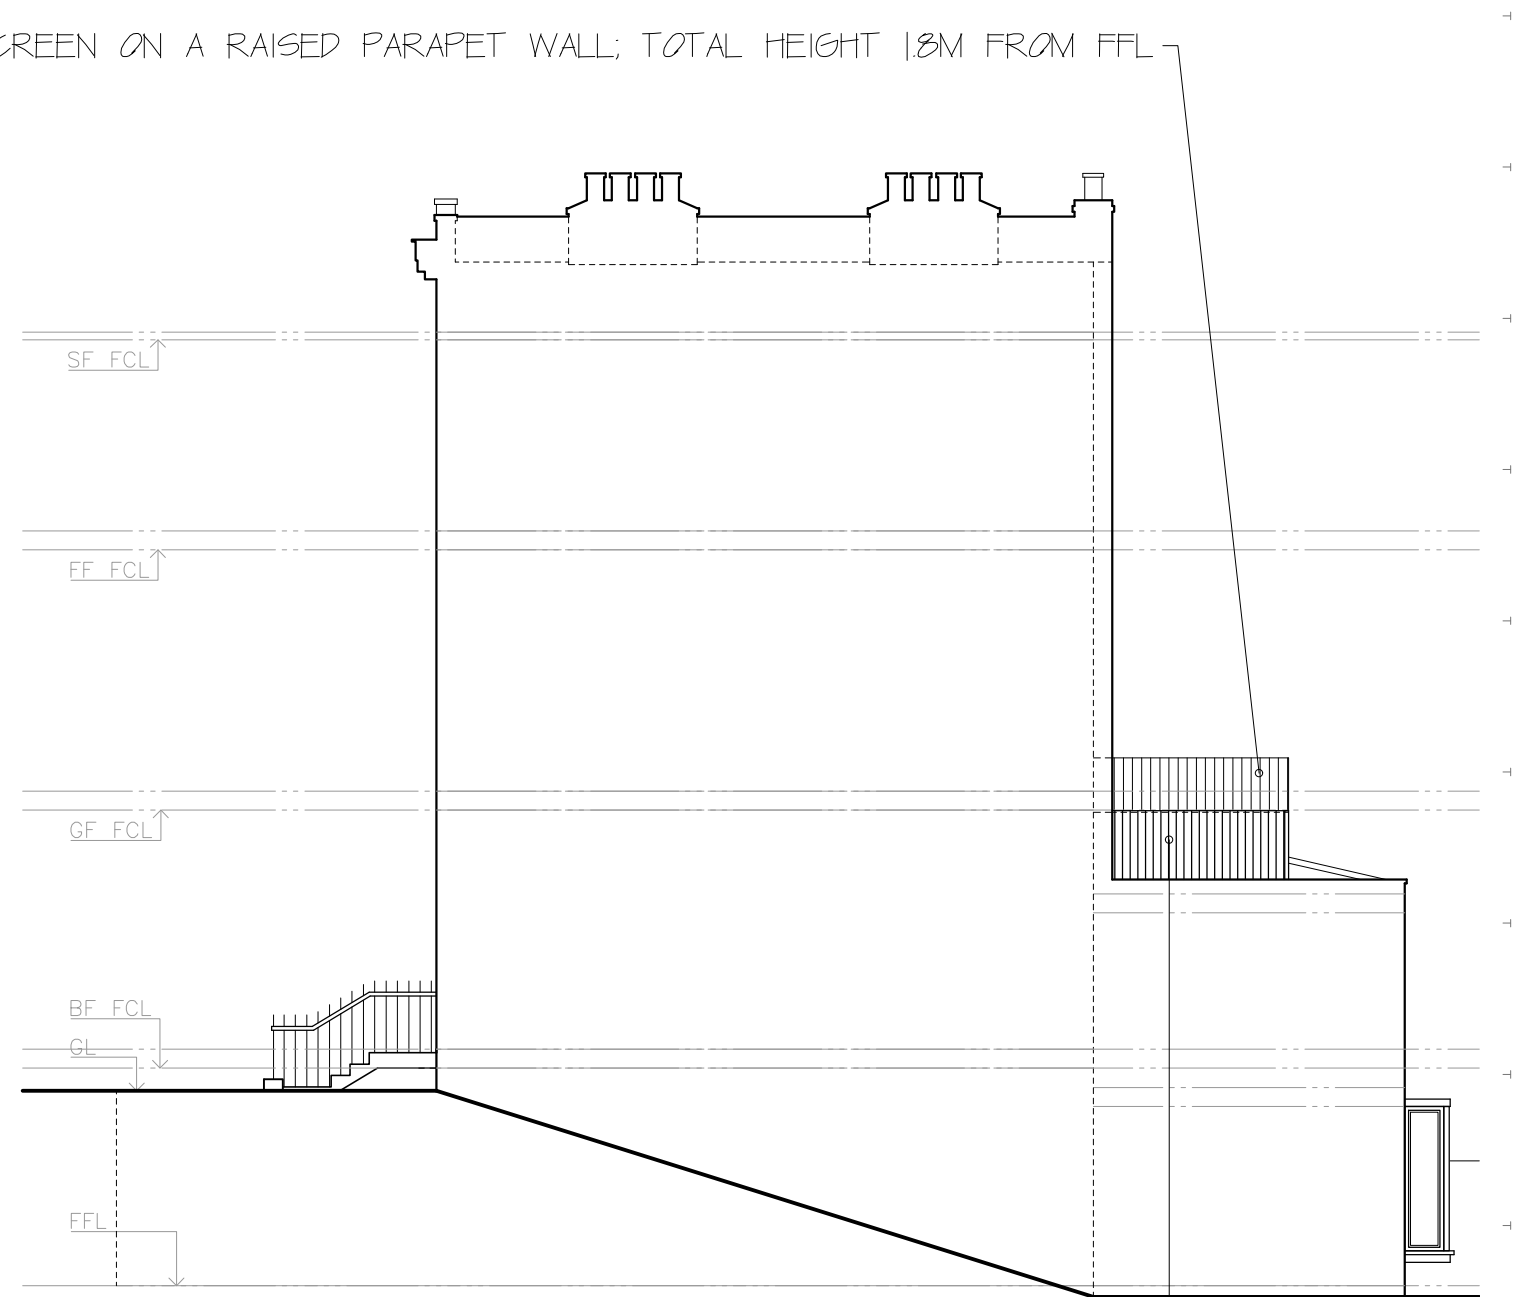

Proposed Side Elevation

1:100

All works to be carried out in accordance with current building regulations and as per signed contract.
All dimensions / levels to be checked and verified on site before commencing any work and any discrepancies to be reported to the office immediately.
This drawing to be read in conjunction with contract documents, project working drawings, specification, all consultants / specialist drawings, details and specification.
All materials to be used in the construction of the external surfaces of the new works shall match those in the existing building.

CLIENT:
Ms Lianne Mathieson

DRAWING TITLE :
in Side Elevation

JOB TITLE :
Terrace

JOB REF / ADDRESS :
LW202000115 9 Fitzroy Road NW1 8TU (Mathieson)

SCALE : DATE :
1/100 @ A3 December 21
1/50 @ A3

PP Ref:
PP-

JOB NO :
LW202000115

PHASE :
Planning

DRAWING NO :
05

DRAWN BY :
DO

REVISION.
101221

