






01 - Proposed Summer House Front Elevation
1:100 @ A3

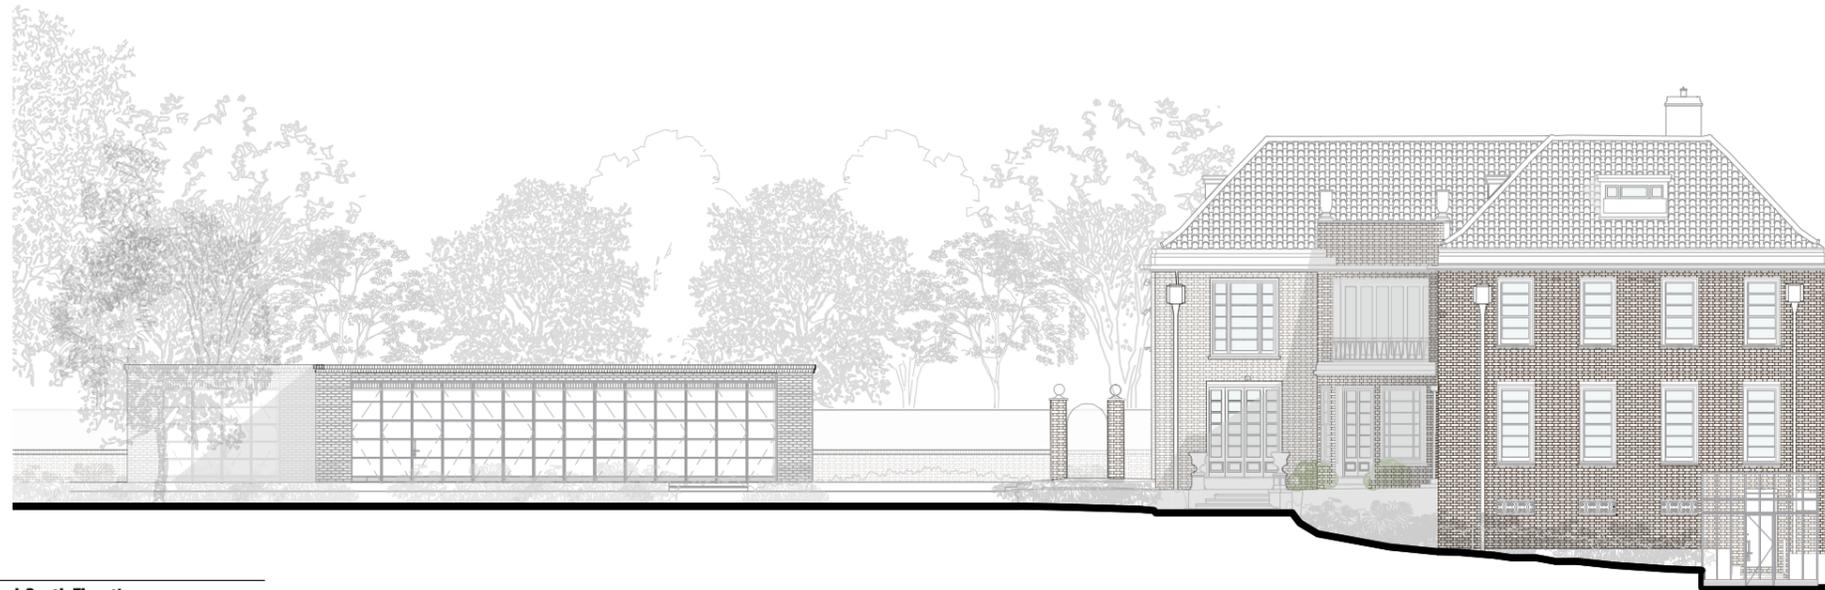

02 - Proposed South Elevation
1:200 @ A3

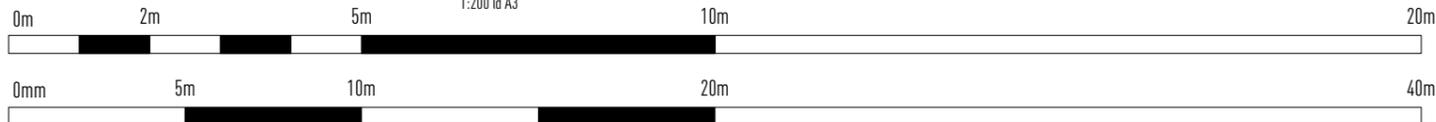

Summer house length and height revised,
greenhouse roof lowered following
planning officer feedback

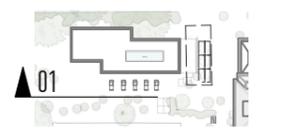

Revisions	PL1	03/09/2021	Issued for planning
	PL2	24/11/2021	Amended for planning

- Notes
- 01- Brick to match existing main house
 - 02- White powder coated crittall bifold doors

Information contained within this drawing is the sole copyright of Atelier Gooch Ltd. and is not to be reproduced without express permission. No implied licence exists. This drawing not to be used for land transfer or valuation purposes. All dimensions & levels are to be checked on site by the contractor. Issued for purposes indicated only. Drawing errors and omissions to be reported to the architect.

Client
Private Client
Project
65 Frognat

Project Number
0934

ateliergooch
20 Red Lion Street, Huddersfield, London, WC1R 4PS
+44 (0) 7985 324 080
studio@ateliergooch.com
ateliergooch.com

Drawing Title
Proposed Summer House
Front Elevation

Status	Drawn	Checked
Planning	AWW	MM
Scale	As noted	Date
		2/3/21
Drawing Number	Revision	
0934-SH-PR-GE01	PL2	