



**EXISTING SIDE ELEVATION**

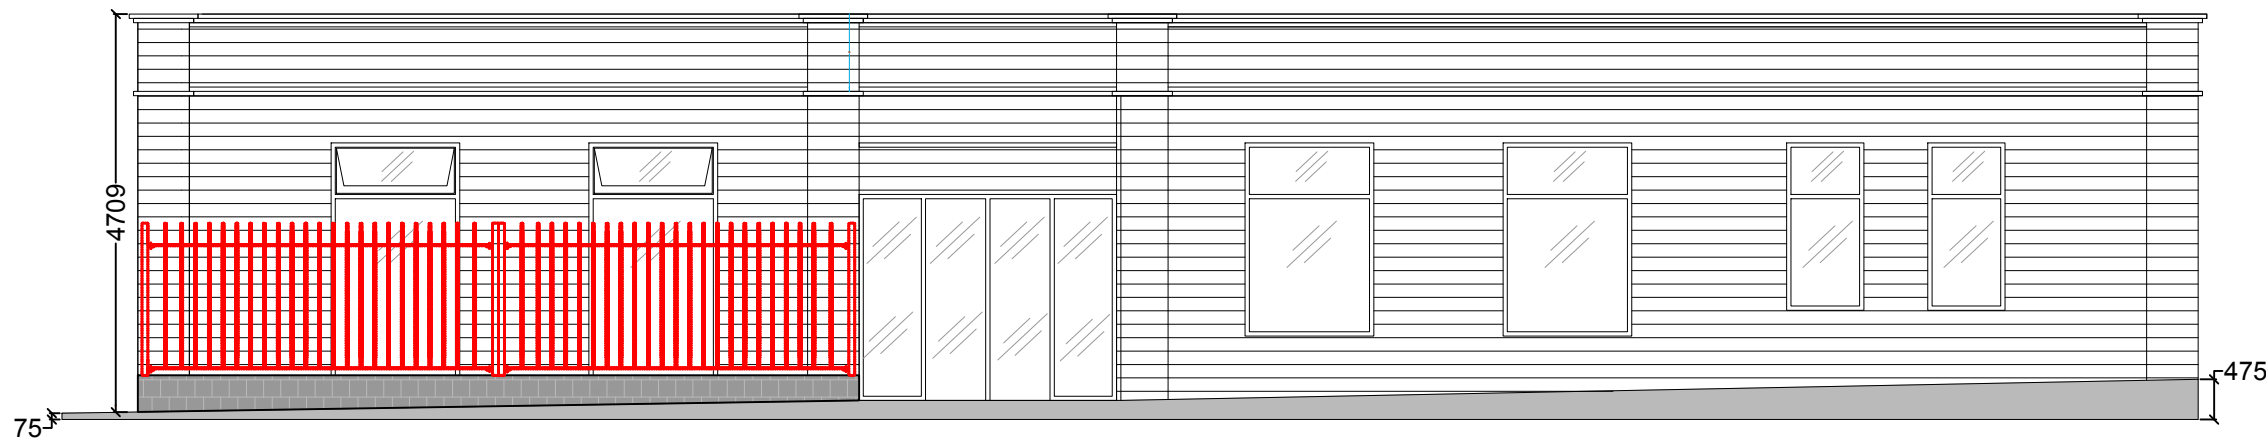

**EXISTING FRONT ELEVATION**

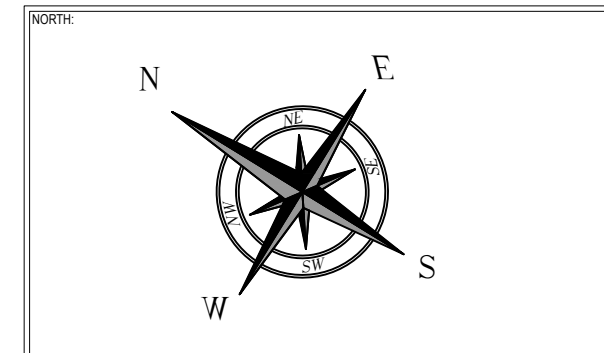

LOCALISATION:

**TUMC** Ltd  
 KEMP HOUSE  
 152-160 CITY ROAD  
 LONDON EC1V 2NX  
 Tel: + 44 0203 984 3004  
 Fax: + 44 0208 598 8705  
 www.urbanmaint.com  
 enquiries@urbanmaint.com

Copyright © TUMC Ltd. no implied licence exists.  
 Do not scale. All dimensions to be checked on site by the contractor  
 and such dimensions to be their responsibility. Drawing errors and  
 omissions to be reported to the architect /TUMC Ltd.

PROJECT NAME:  
 115 Parkway Camden

DRAWING TITLE:  
 Existing elevation

SITE INFORM.:  
 FERNDOWN

SCALE: 1:50

ISSUE:	DATE OF ISSUE: 04.06.2021	DRAWING NO.: 0105A2
REVISION: -	DATE OF REVISION: 26-10-2021	