

PLEASE NOTE:

1. All dimensions to be checked on site before fabrication,
2. Contractor to refer to engineers drawings before proceeding with works.
3. All drawings and designs are covered by design right (intellectual property), and may not be distributed, copied or issued without written permission by the Architect.
4. All design concepts are the sole property of the Architect and no adaptations, reproductions or copies may be made without written permission of the Architect.
5. These drawings are subject to any variation required or recommendation by any statutory authority, or for the better carrying out of the works.
6. Samples to be provided by contractor for XUL Architecture's approval.
7. All finishes to XUL Architecture's satisfaction.
8. All drawings to be approved by XUL Architecture prior to construction.

ADDITIONAL NOTE:

Issue key: Tender (T)
Information (I) Construction (C)
Planning (P) As Built (B)

Project Address
6 Provost Rd, NW3 4ST

EXISTING
Site Plan

Scale
1:100@A3

Dwg. No.
EX-00

Rev. Date
17.11.21


Rev.
P-00

Drawn
AT

Project Number
21155

Checked
SS

Issue For:
PLANNING

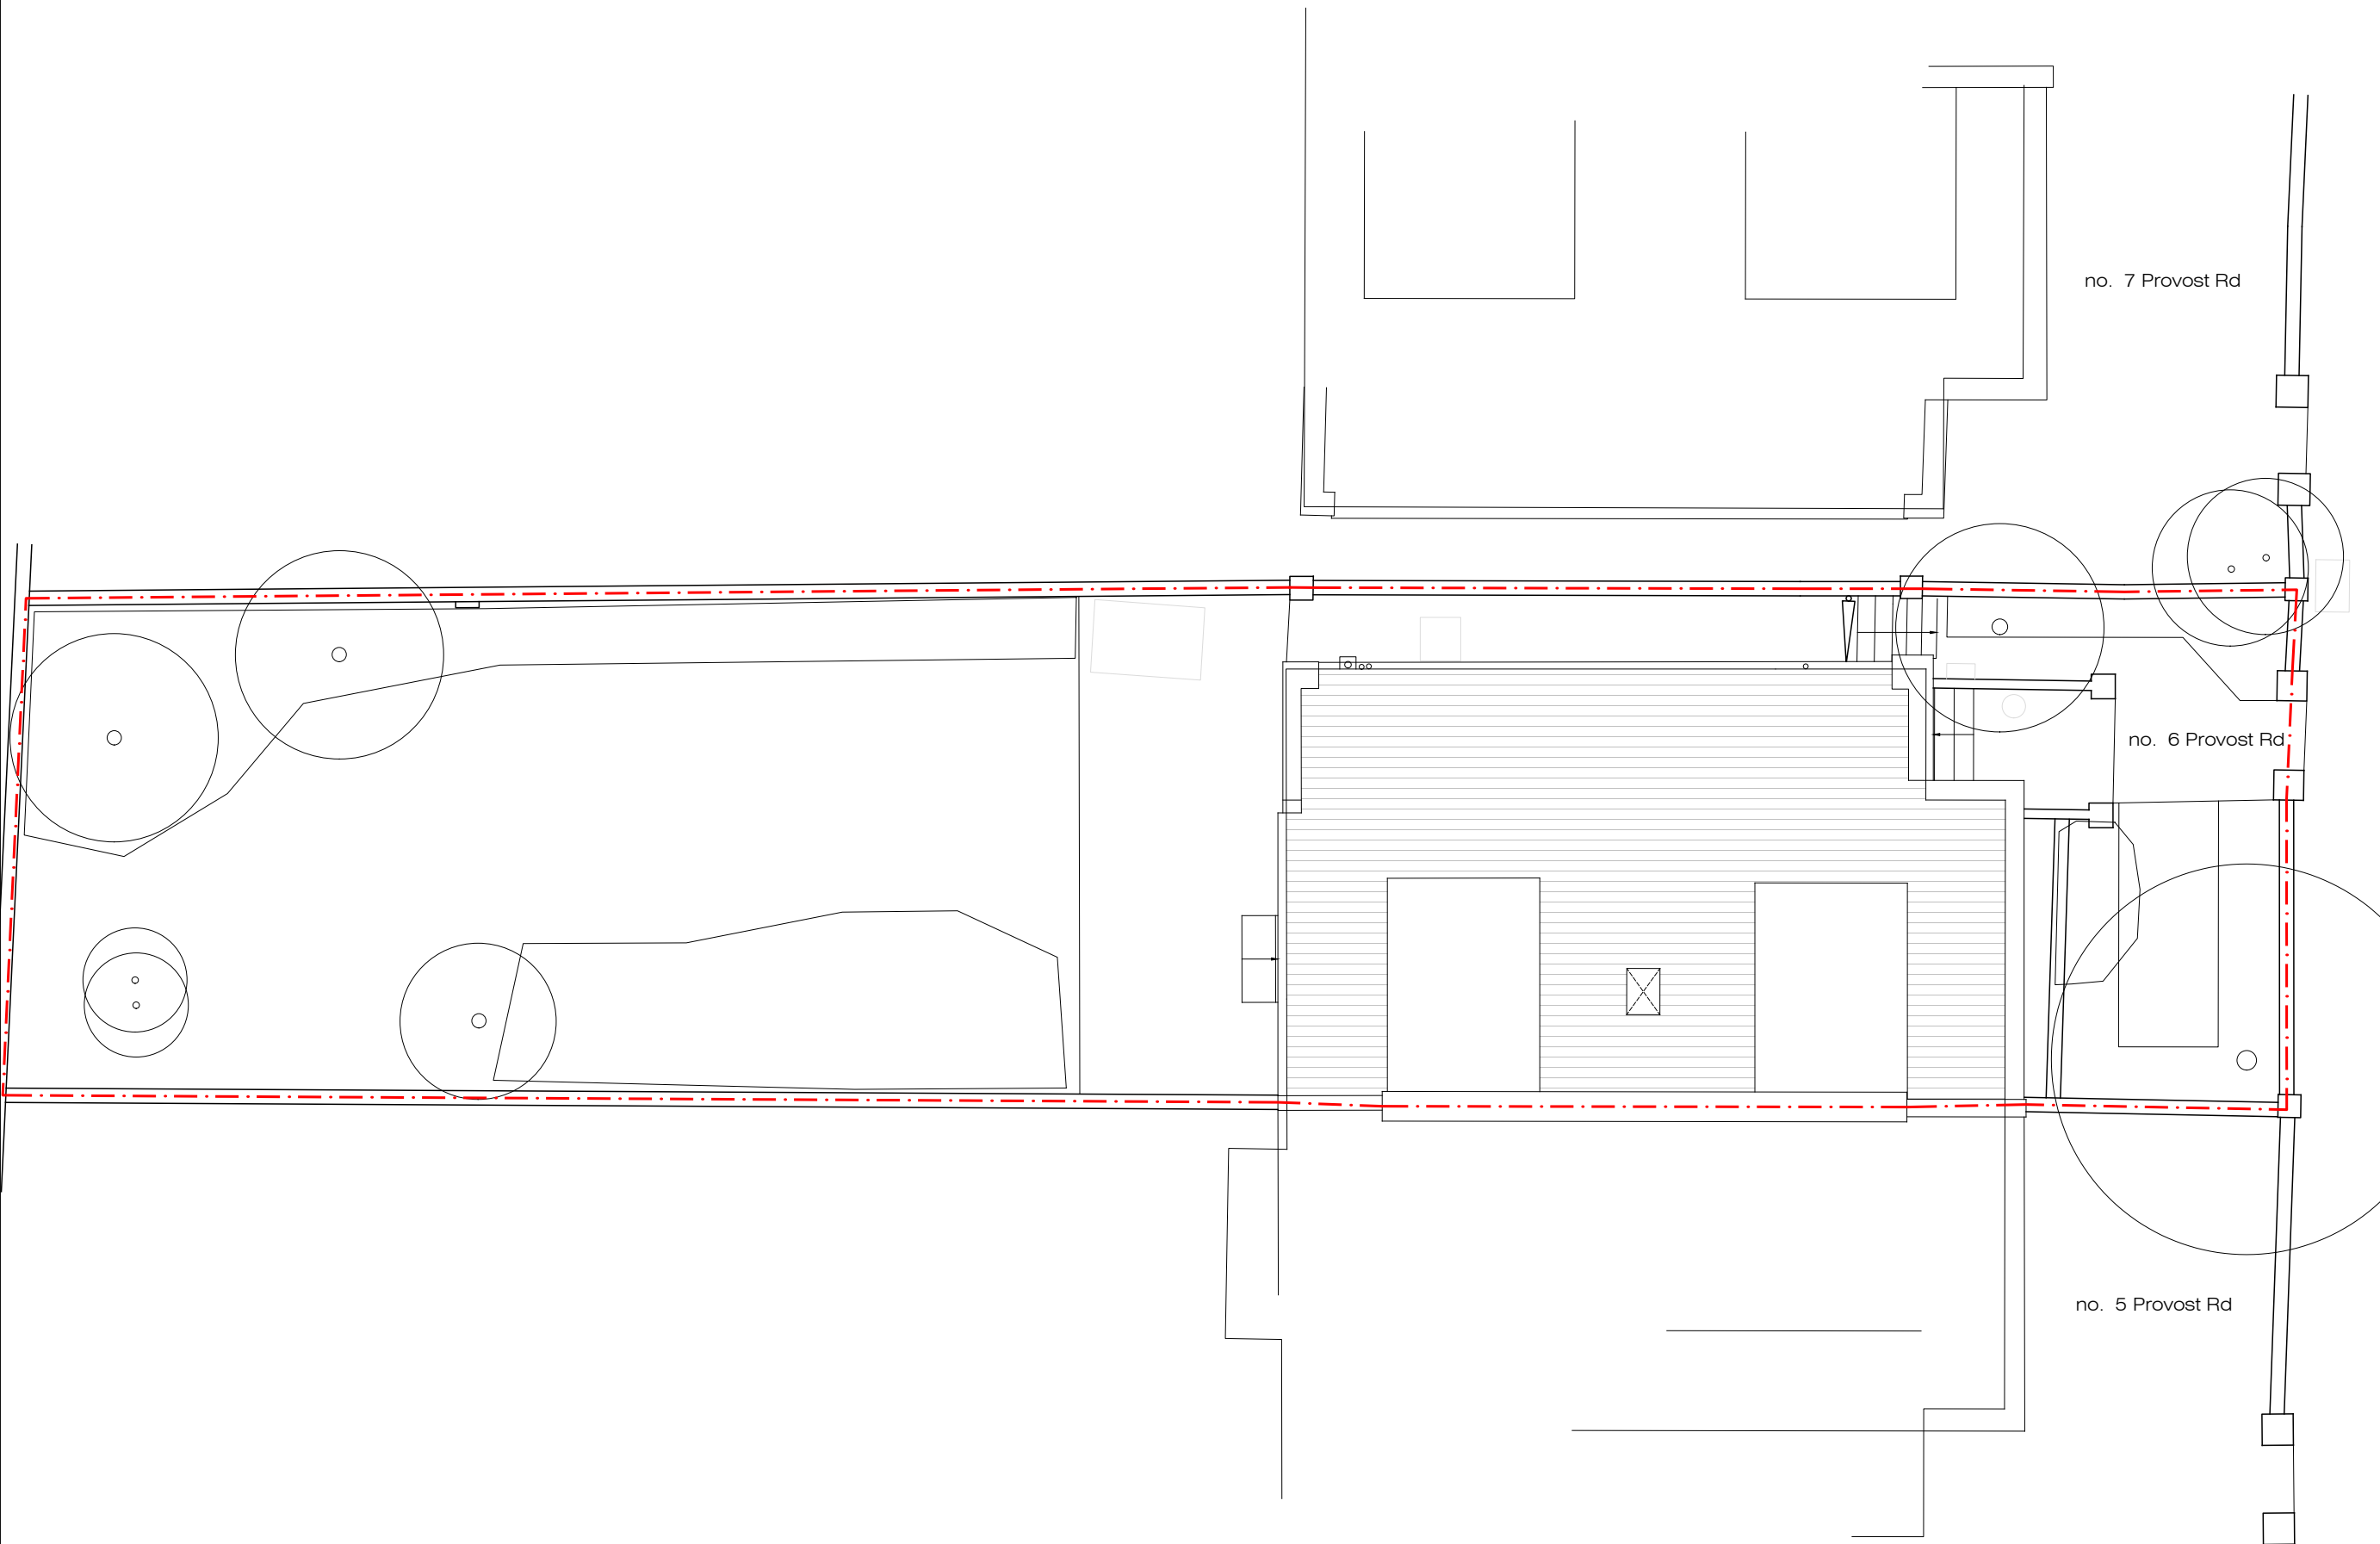

PLEASE NOTE:

1. All dimensions to be checked on site before fabrication,
2. Contractor to refer to engineers drawings before proceeding with works.
3. All drawings and designs are covered by design right (intellectual property), and may not be distributed, copied or issued without written permission by the Architect.
4. All design concepts are the sole property of the Architect and no adaptations, reproductions or copies may be made without written permission of the Architect.
5. These drawings are subject to any variation required or recommendation by any statutory authority, or for the better carrying out of the works.
6. Samples to be provided by contractor for XUL Architecture's approval.
7. All finishes to XUL Architecture's satisfaction.
8. All drawings to be approved by XUL Architecture prior to construction.

ADDITIONAL NOTE:

Issue key: Tender (T)
 Information (I) Construction (C)
 Planning (P) As Built (B)

Project Address
 6 Provost Rd, NW3 4ST


EXISTING
 Lower Ground Floor Plan

Scale 1:50@A3 Dwg. No. EX-01

Rev. Date 17.11.21 Rev. P-00


Drawn AT Project Number 21155

Checked SS Issue For: PLANNING

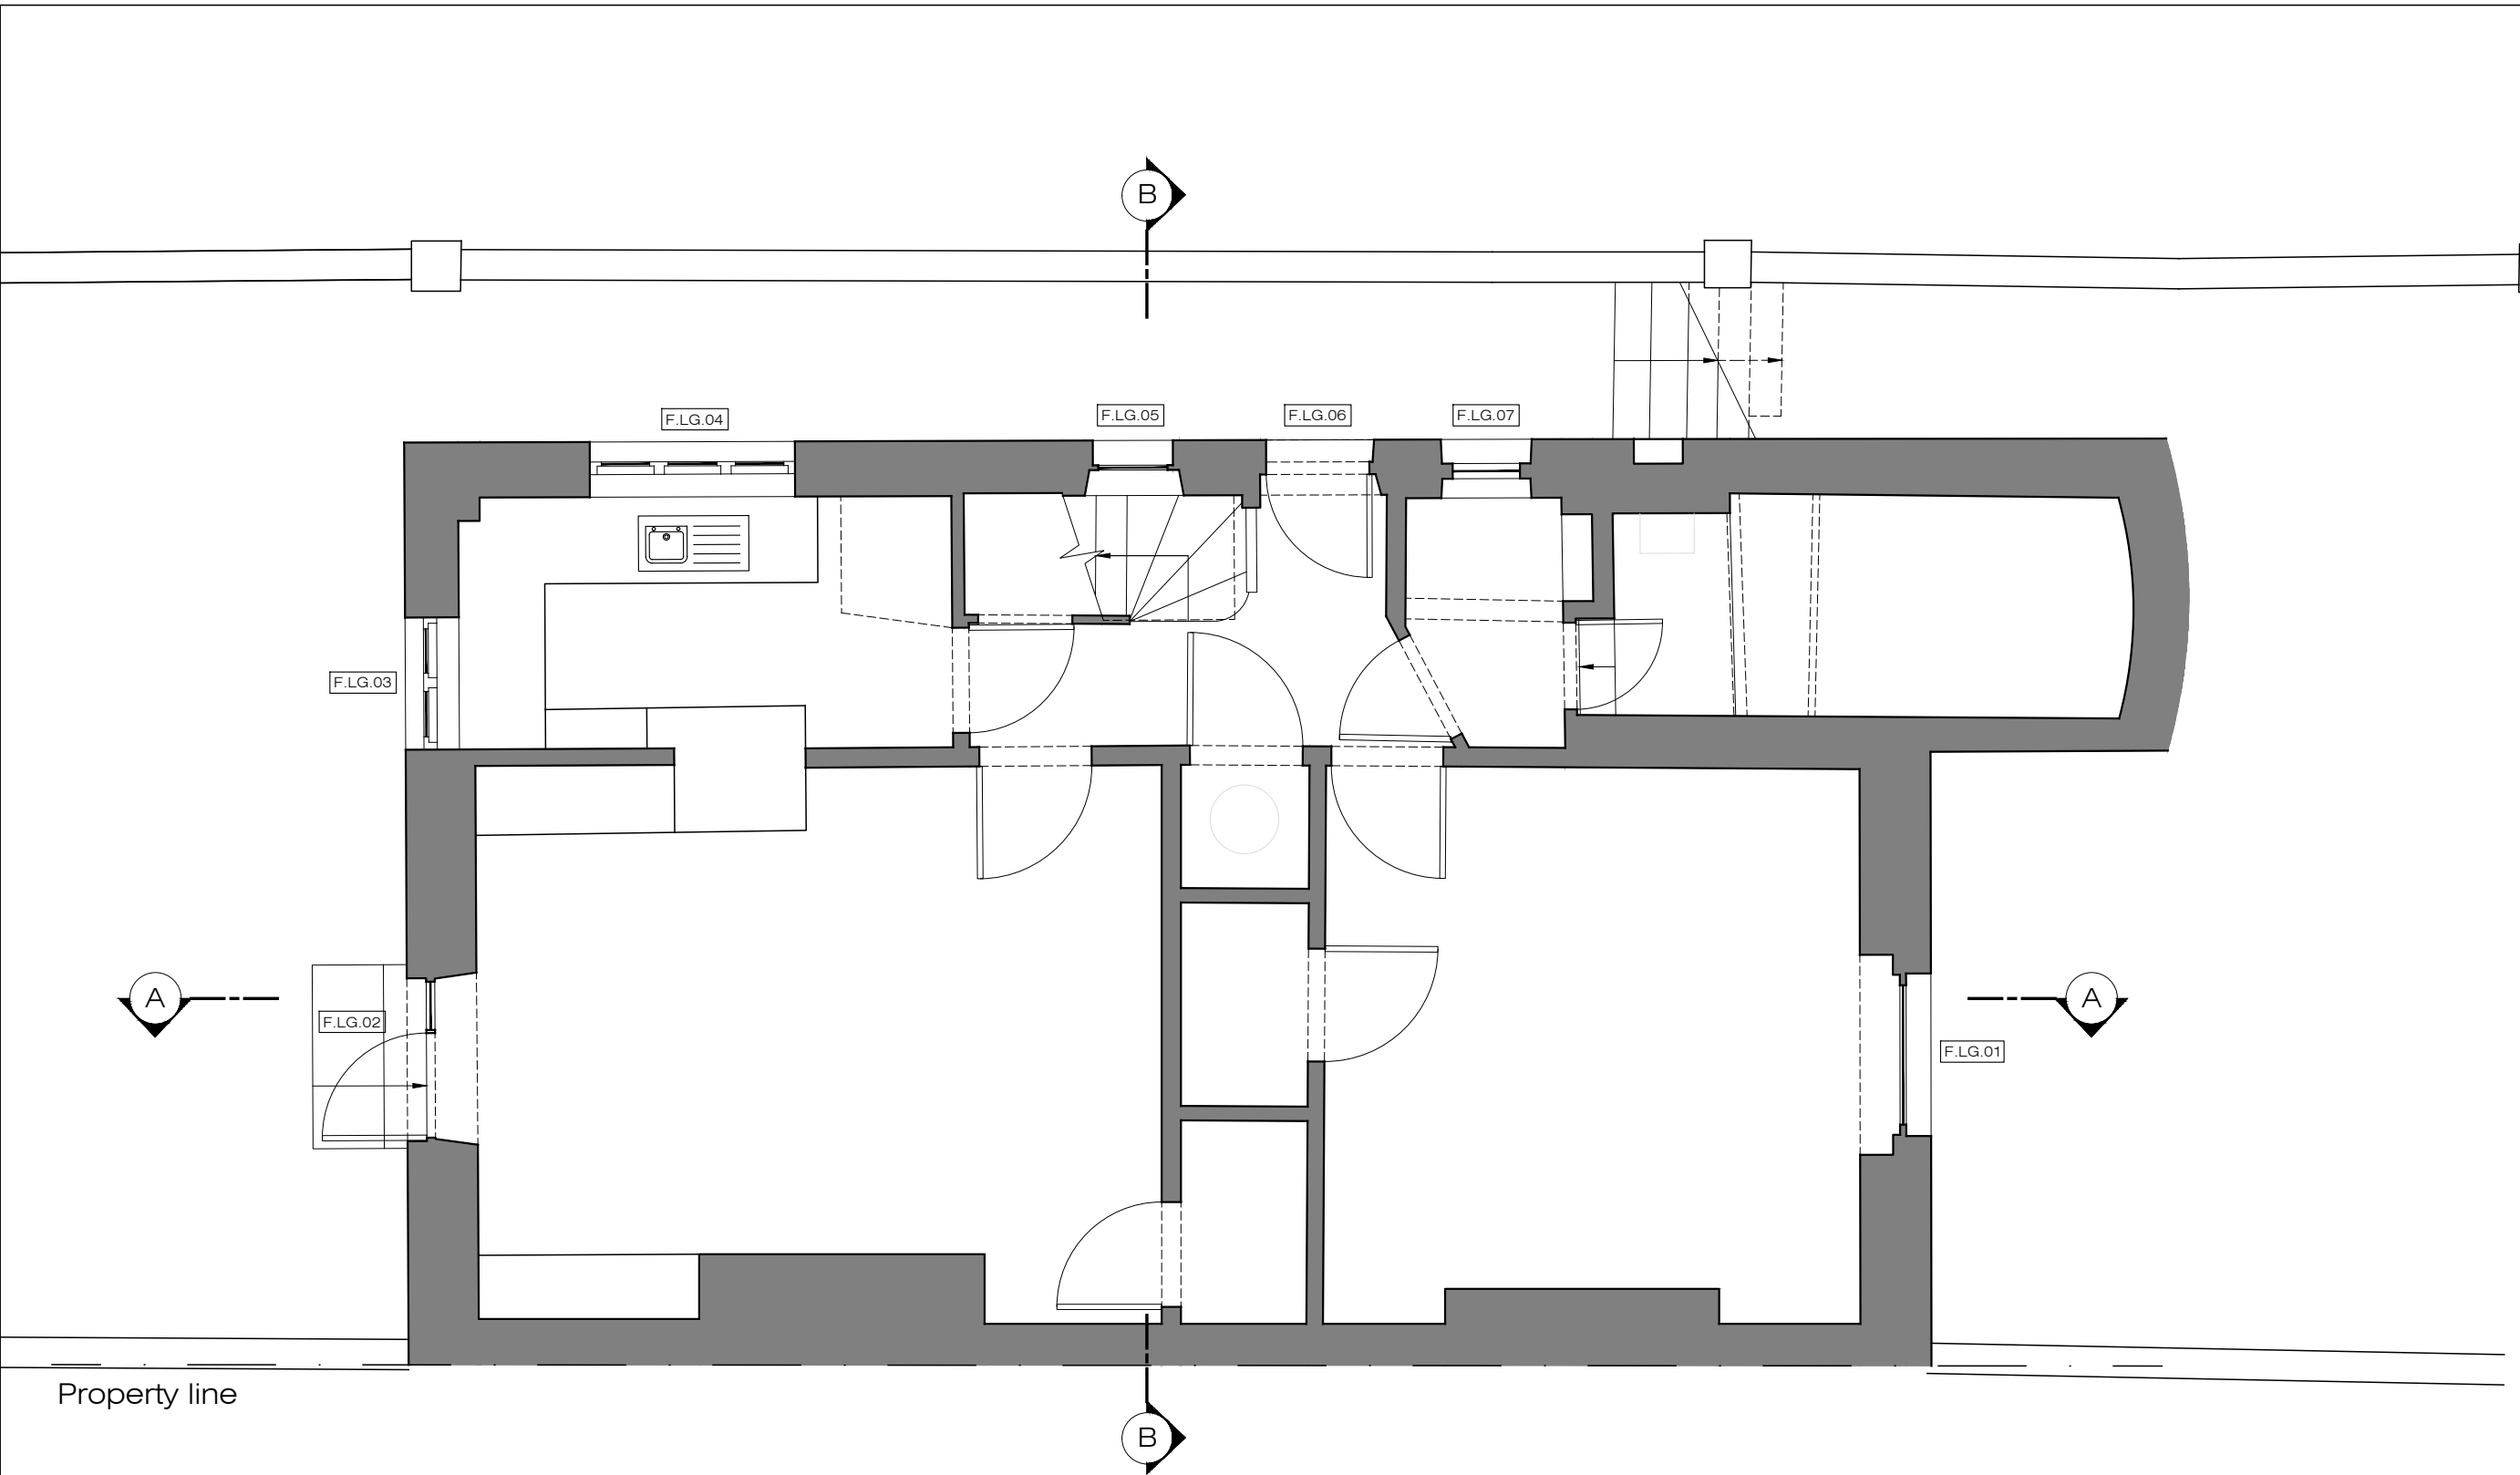

Property line

X EXISTING
 Lower Ground Floor Plan 1:50@A3

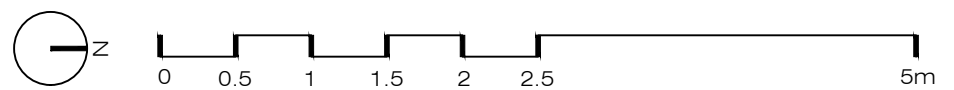

PLEASE NOTE:

1. All dimensions to be checked on site before fabrication,
2. Contractor to refer to engineers drawings before proceeding with works.
3. All drawings and designs are covered by design right (intellectual property), and may not be distributed, copied or issued without written permission by the Architect.
4. All design concepts are the sole property of the Architect and no adaptations, reproductions or copies may be made without written permission of the Architect.
5. These drawings are subject to any variation required or recommendation by any statutory authority, or for the better carrying out of the works.
6. Samples to be provided by contractor for XUL Architecture's approval.
7. All finishes to XUL Architecture's satisfaction.
8. All drawings to be approved by XUL Architecture prior to construction.

ADDITIONAL NOTE:

Issue key: Tender (T)
 Information (I) Construction (C)
 Planning (P) As Built (B)

Project Address
 6 Provost Rd, NW3 4ST


EXISTING
 Upper Ground Floor Plan

Scale 1:50@A3 Dwg. No. EX-02

Rev. Date 17.11.21 Rev. P-00


Drawn AT Project Number 21155

Checked SS Issue For: PLANNING

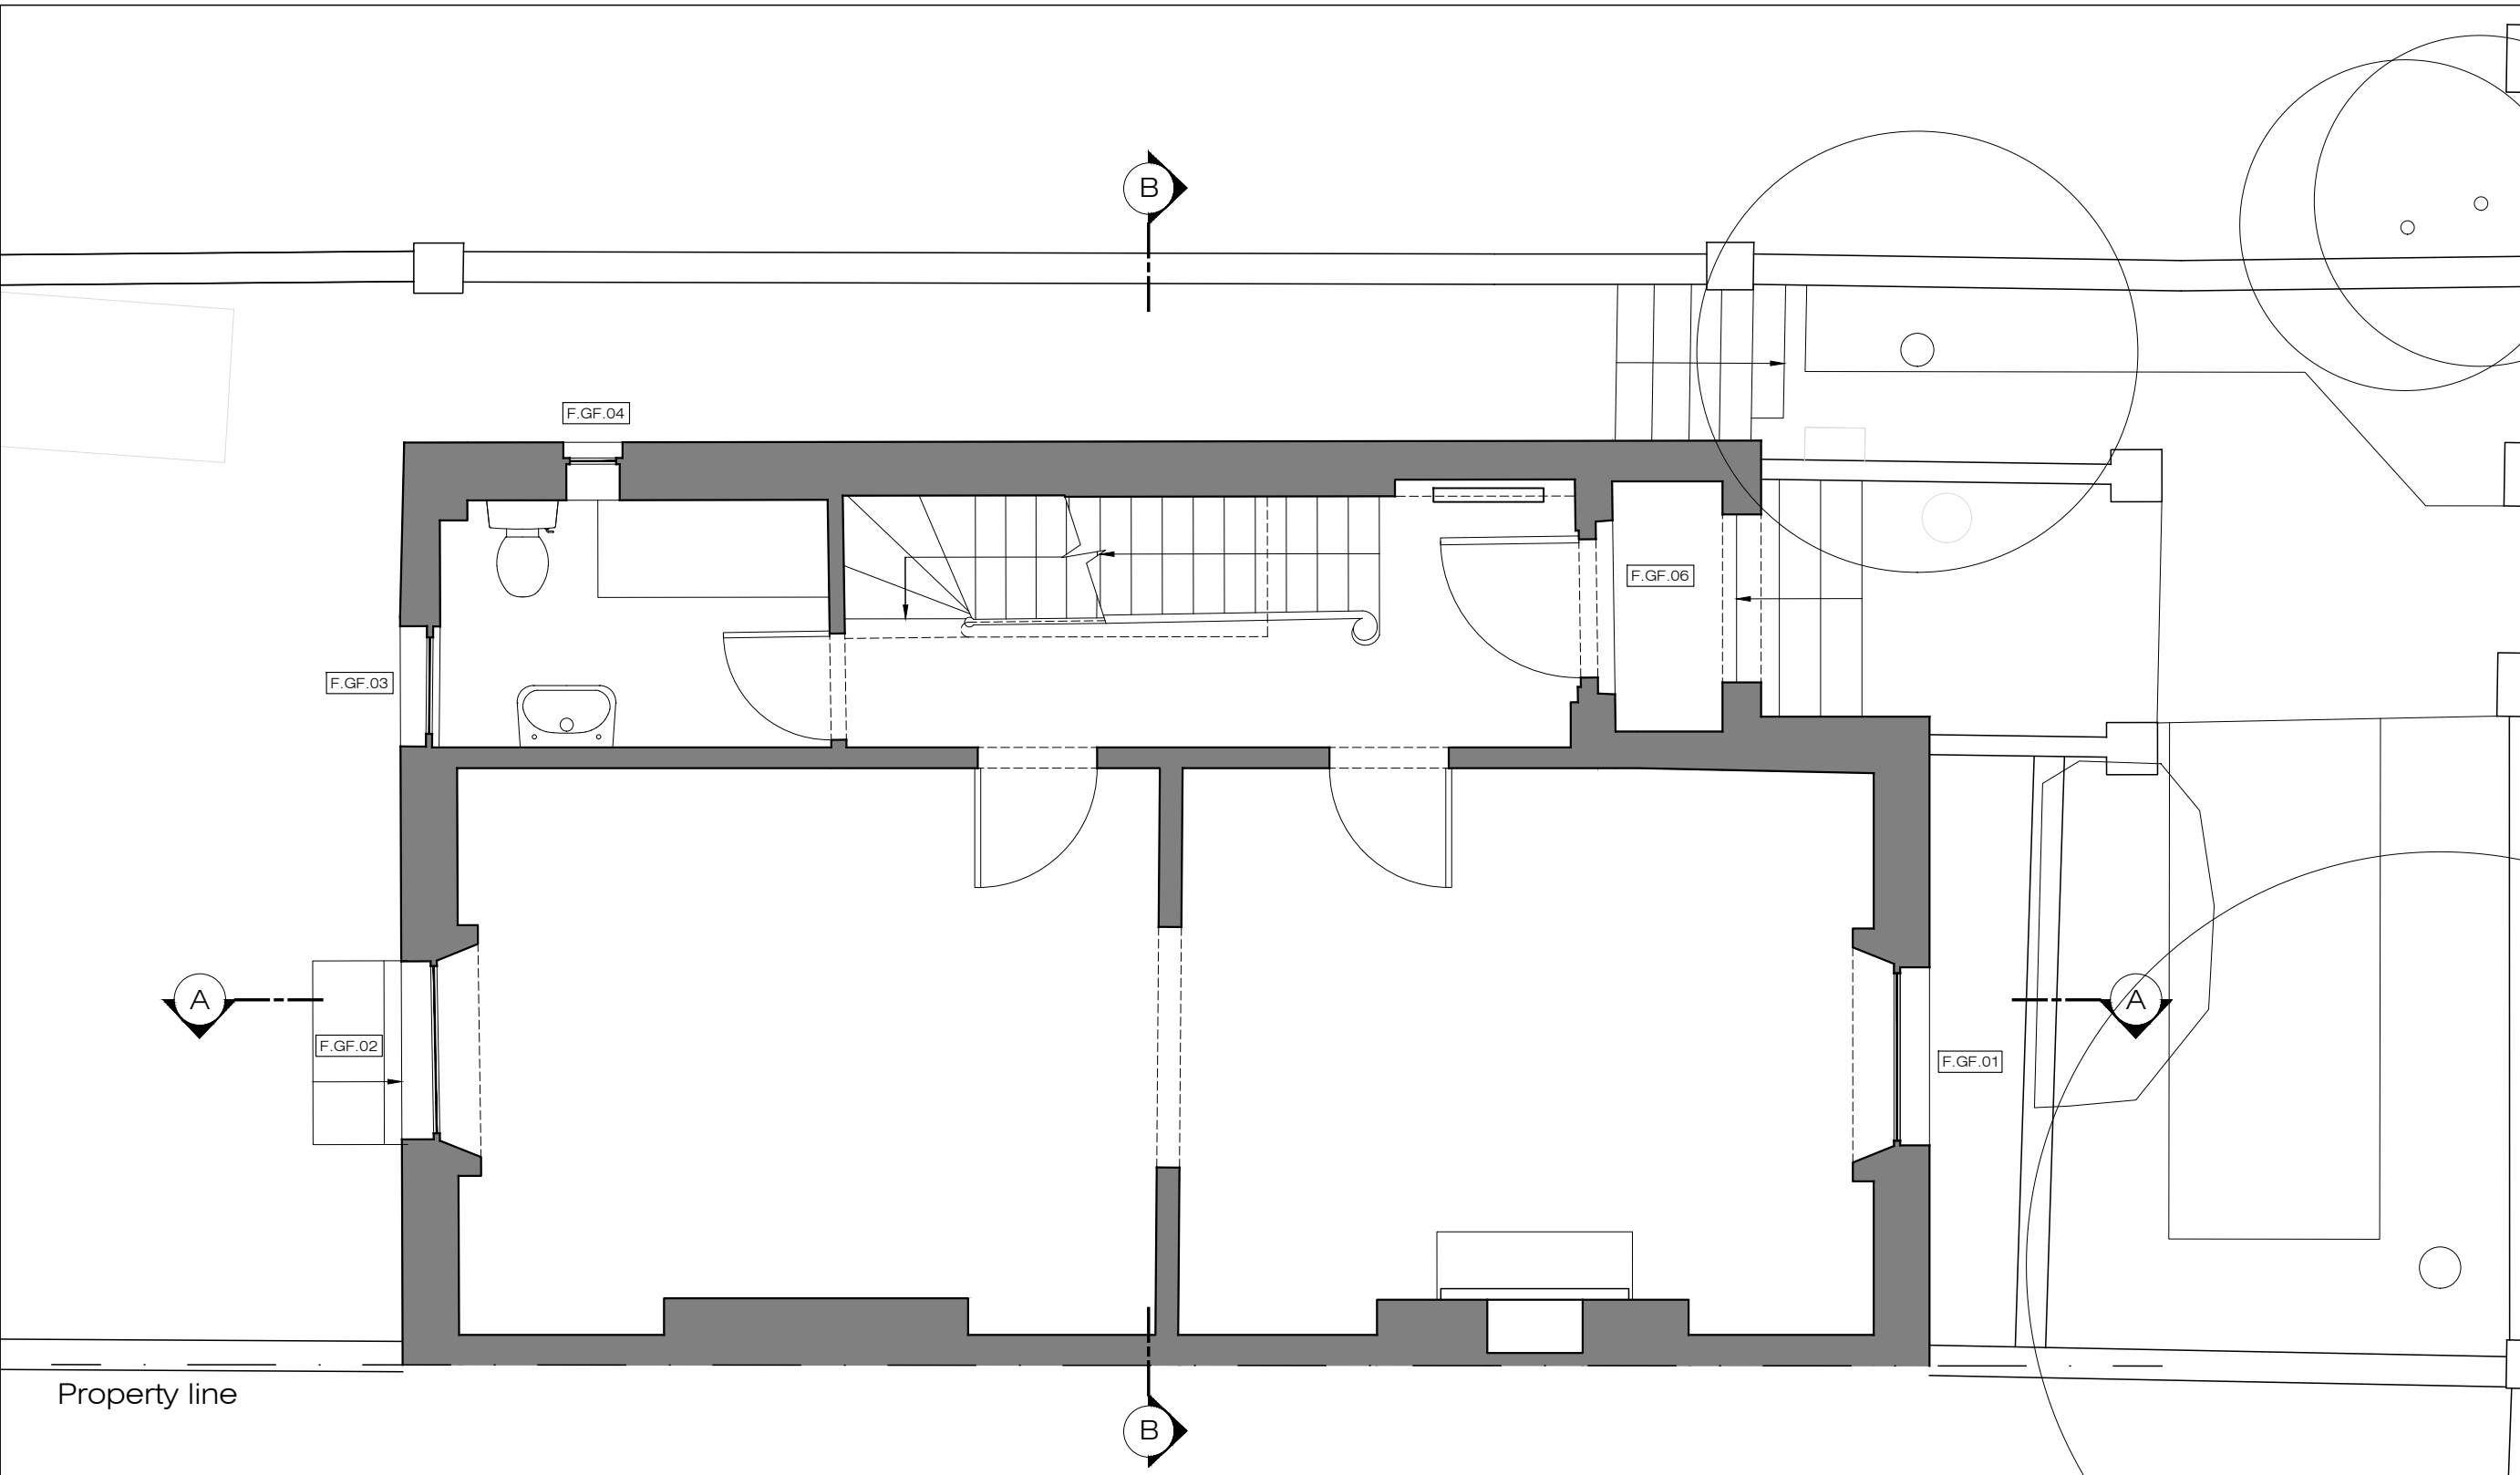

Property line


X EXISTING
 Upper Ground Floor Plan 1:50@A3

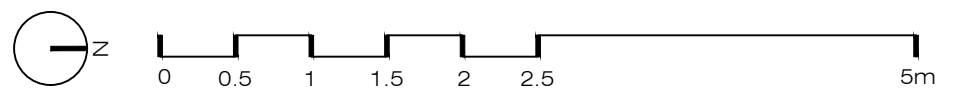

PLEASE NOTE:


1. All dimensions to be checked on site before fabrication,
2. Contractor to refer to engineers drawings before proceeding with works.
3. All drawings and designs are covered by design right (intellectual property), and may not be distributed, copied or issued without written permission by the Architect.
4. All design concepts are the sole property of the Architect and no adaptations, reproductions or copies may be made without written permission of the Architect.
5. These drawings are subject to any variation required or recommendation by any statutory authority, or for the better carrying out of the works.
6. Samples to be provided by contractor for XUL Architecture's approval.
7. All finishes to XUL Architecture's satisfaction.
8. All drawings to be approved by XUL Architecture prior to construction.

ADDITIONAL NOTE:

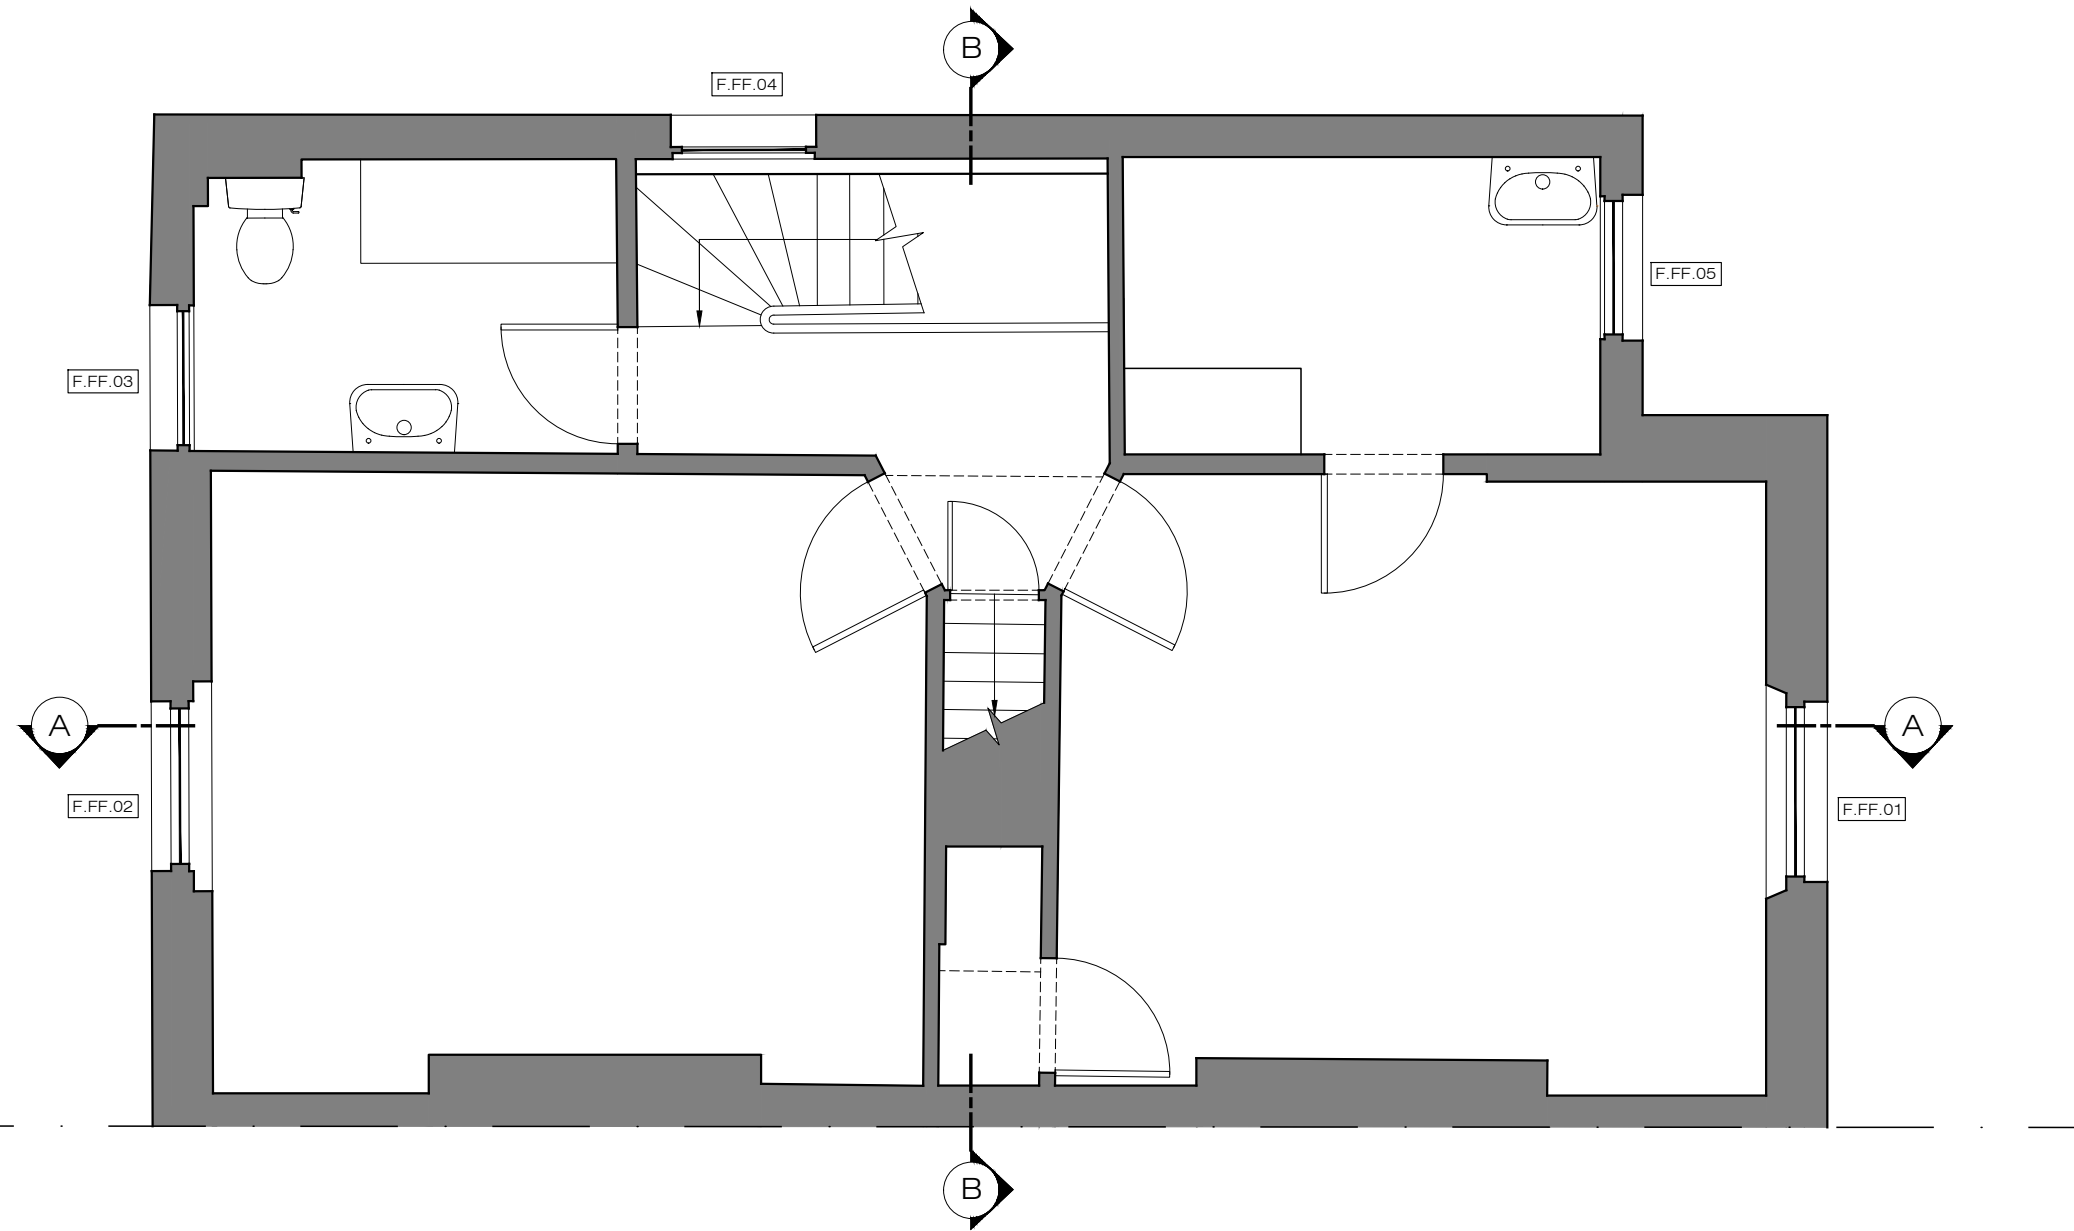

Property line

X EXISTING
First Floor Plan 1:50@A3

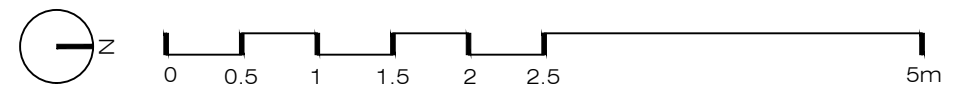

Issue key: Tender (T)
Information (I) Construction (C)
Planning (P) As Built (B)

Project Address
6 Provost Rd, NW3 4ST


EXISTING
First Floor Plan

Scale 1:50@A3	Dwg. No. EX-03
Rev. Date 17.11.21	Rev. P-00
Drawn AT	Project Number 21155
Checked SS	Issue For: PLANNING

PLEASE NOTE:


1. All dimensions to be checked on site before fabrication,
2. Contractor to refer to engineers drawings before proceeding with works.
3. All drawings and designs are covered by design right (intellectual property), and may not be distributed, copied or issued without written permission by the Architect.
4. All design concepts are the sole property of the Architect and no adaptations, reproductions or copies may be made without written permission of the Architect.
5. These drawings are subject to any variation required or recommendation by any statutory authority, or for the better carrying out of the works.
6. Samples to be provided by contractor for XUL Architecture's approval.
7. All finishes to XUL Architecture's satisfaction.
8. All drawings to be approved by XUL Architecture prior to construction.

ADDITIONAL NOTE:

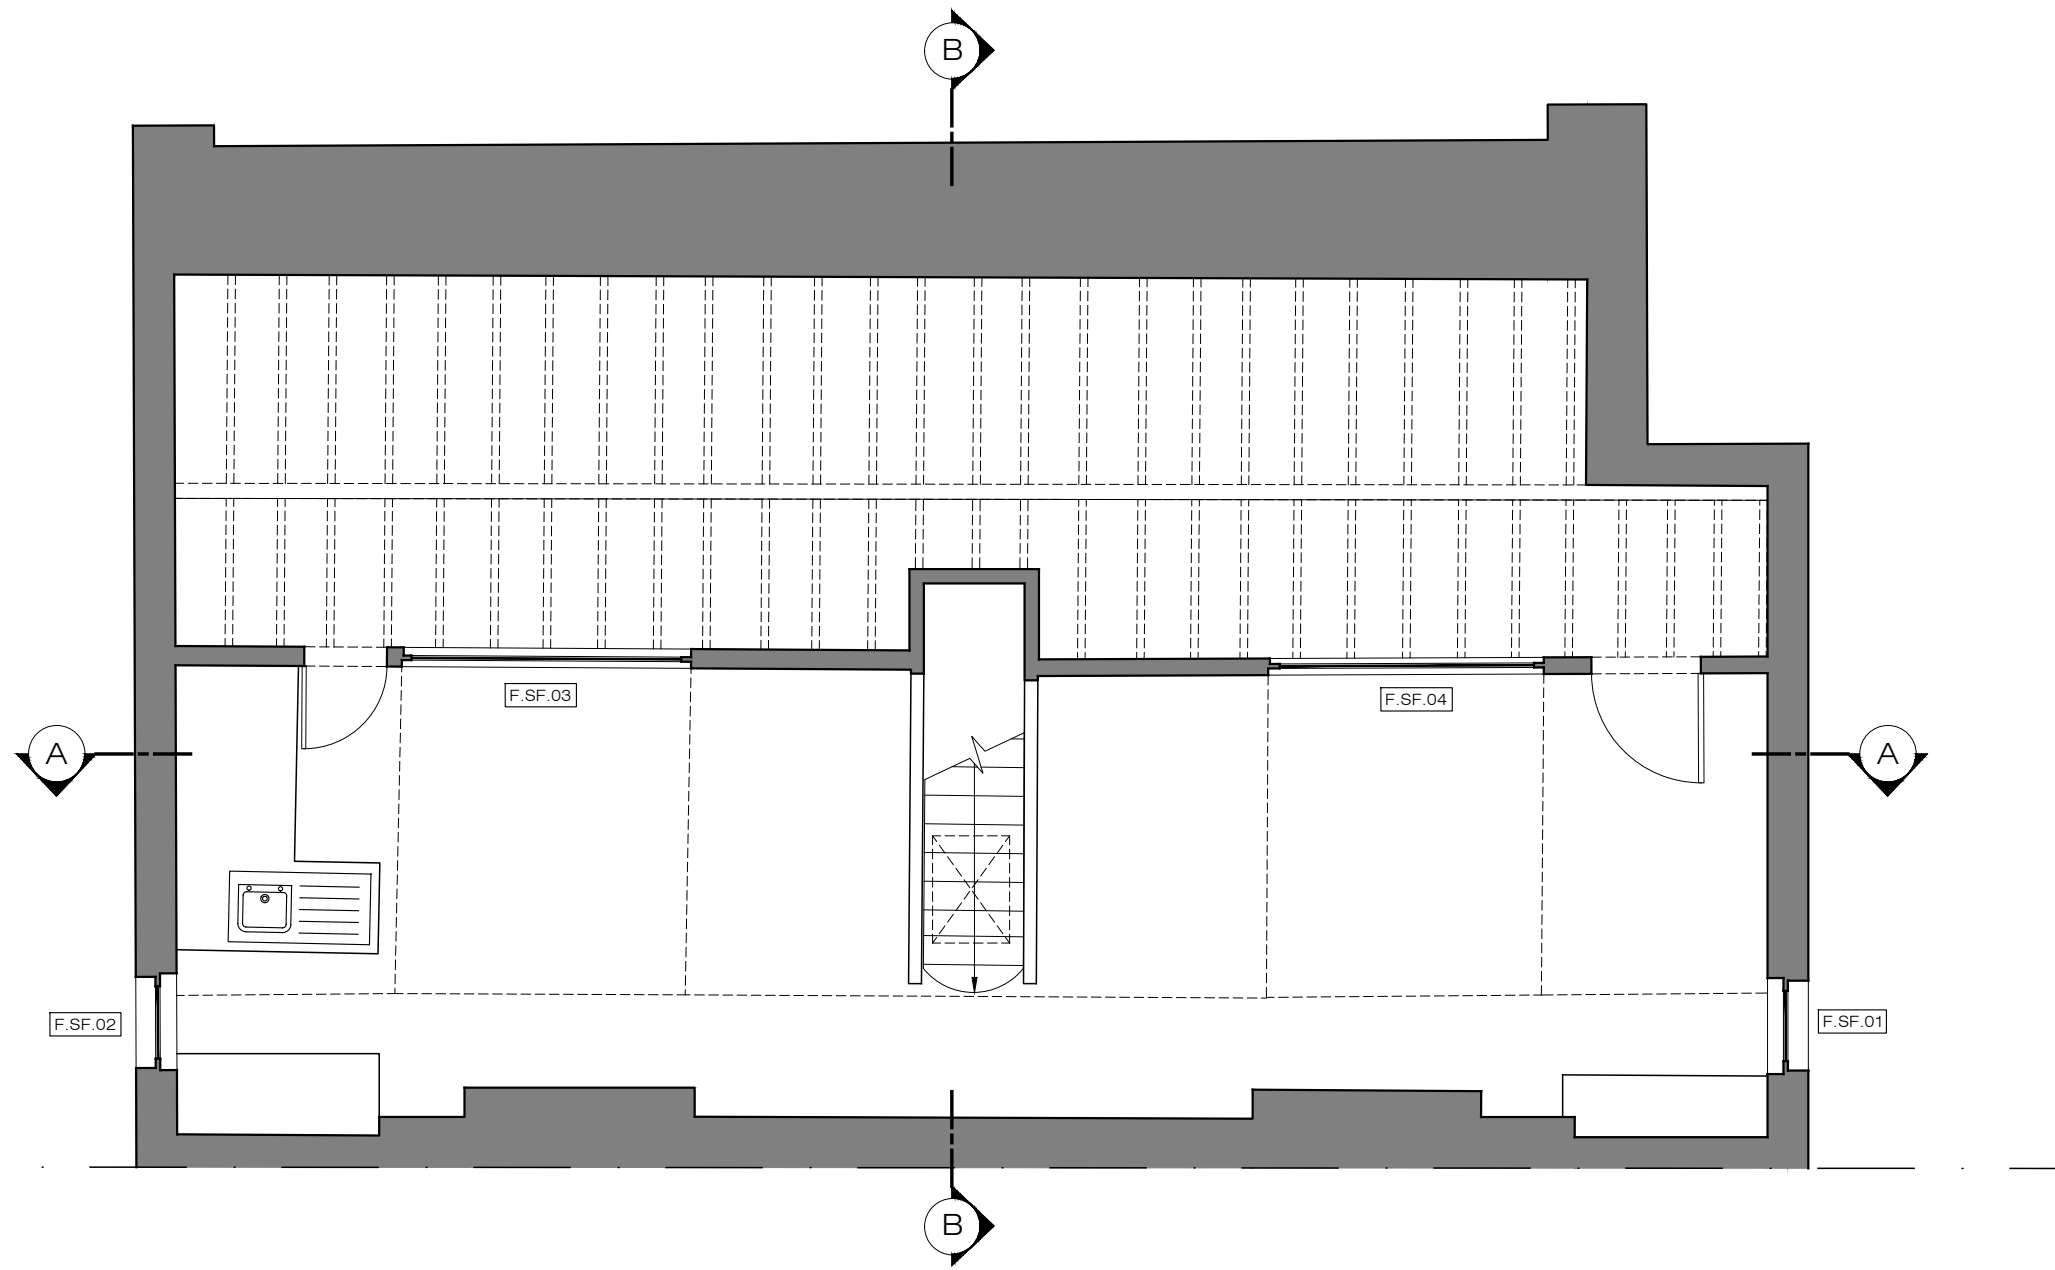

Property line

X EXISTING
Loft Plan
1:50@A3

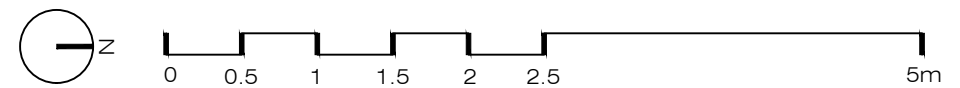

Issue key: Tender (T)
Information (I) Construction (C)
Planning (P) As Built (B)

Project Address
6 Provost Rd, NW3 4ST

EXISTING
Second Floor Plan

Scale 1:50@A3 Dwg. No. EX-04

Rev. Date 17.11.21 Rev. P-00

Drawn AT Project Number 21155

Checked SS Issue For: PLANNING

PLEASE NOTE:

1. All dimensions to be checked on site before fabrication,
2. Contractor to refer to engineers drawings before proceeding with works.
3. All drawings and designs are covered by design right (intellectual property), and may not be distributed, copied or issued without written permission by the Architect.
4. All design concepts are the sole property of the Architect and no adaptations, reproductions or copies may be made without written permission of the Architect.
5. These drawings are subject to any variation required or recommendation by any statutory authority, or for the better carrying out of the works.
6. Samples to be provided by contractor for XUL Architecture's approval.
7. All finishes to XUL Architecture's satisfaction.
8. All drawings to be approved by XUL Architecture prior to construction.

ADDITIONAL NOTE:

Issue key: Tender (T)
 Information (I) Construction (C)
 Planning (P) As Built (B)

Project Address
 6 Provost Rd, NW3 4ST

EXISTING
 Roof Plan

Scale
 1:50@A3

Dwg. No.
 EX-05

Rev. Date
 17.11.21


Rev.
 P-00

Drawn
 AT


Project Number
 21155

Checked
 SS

Issue For:
 PLANNING

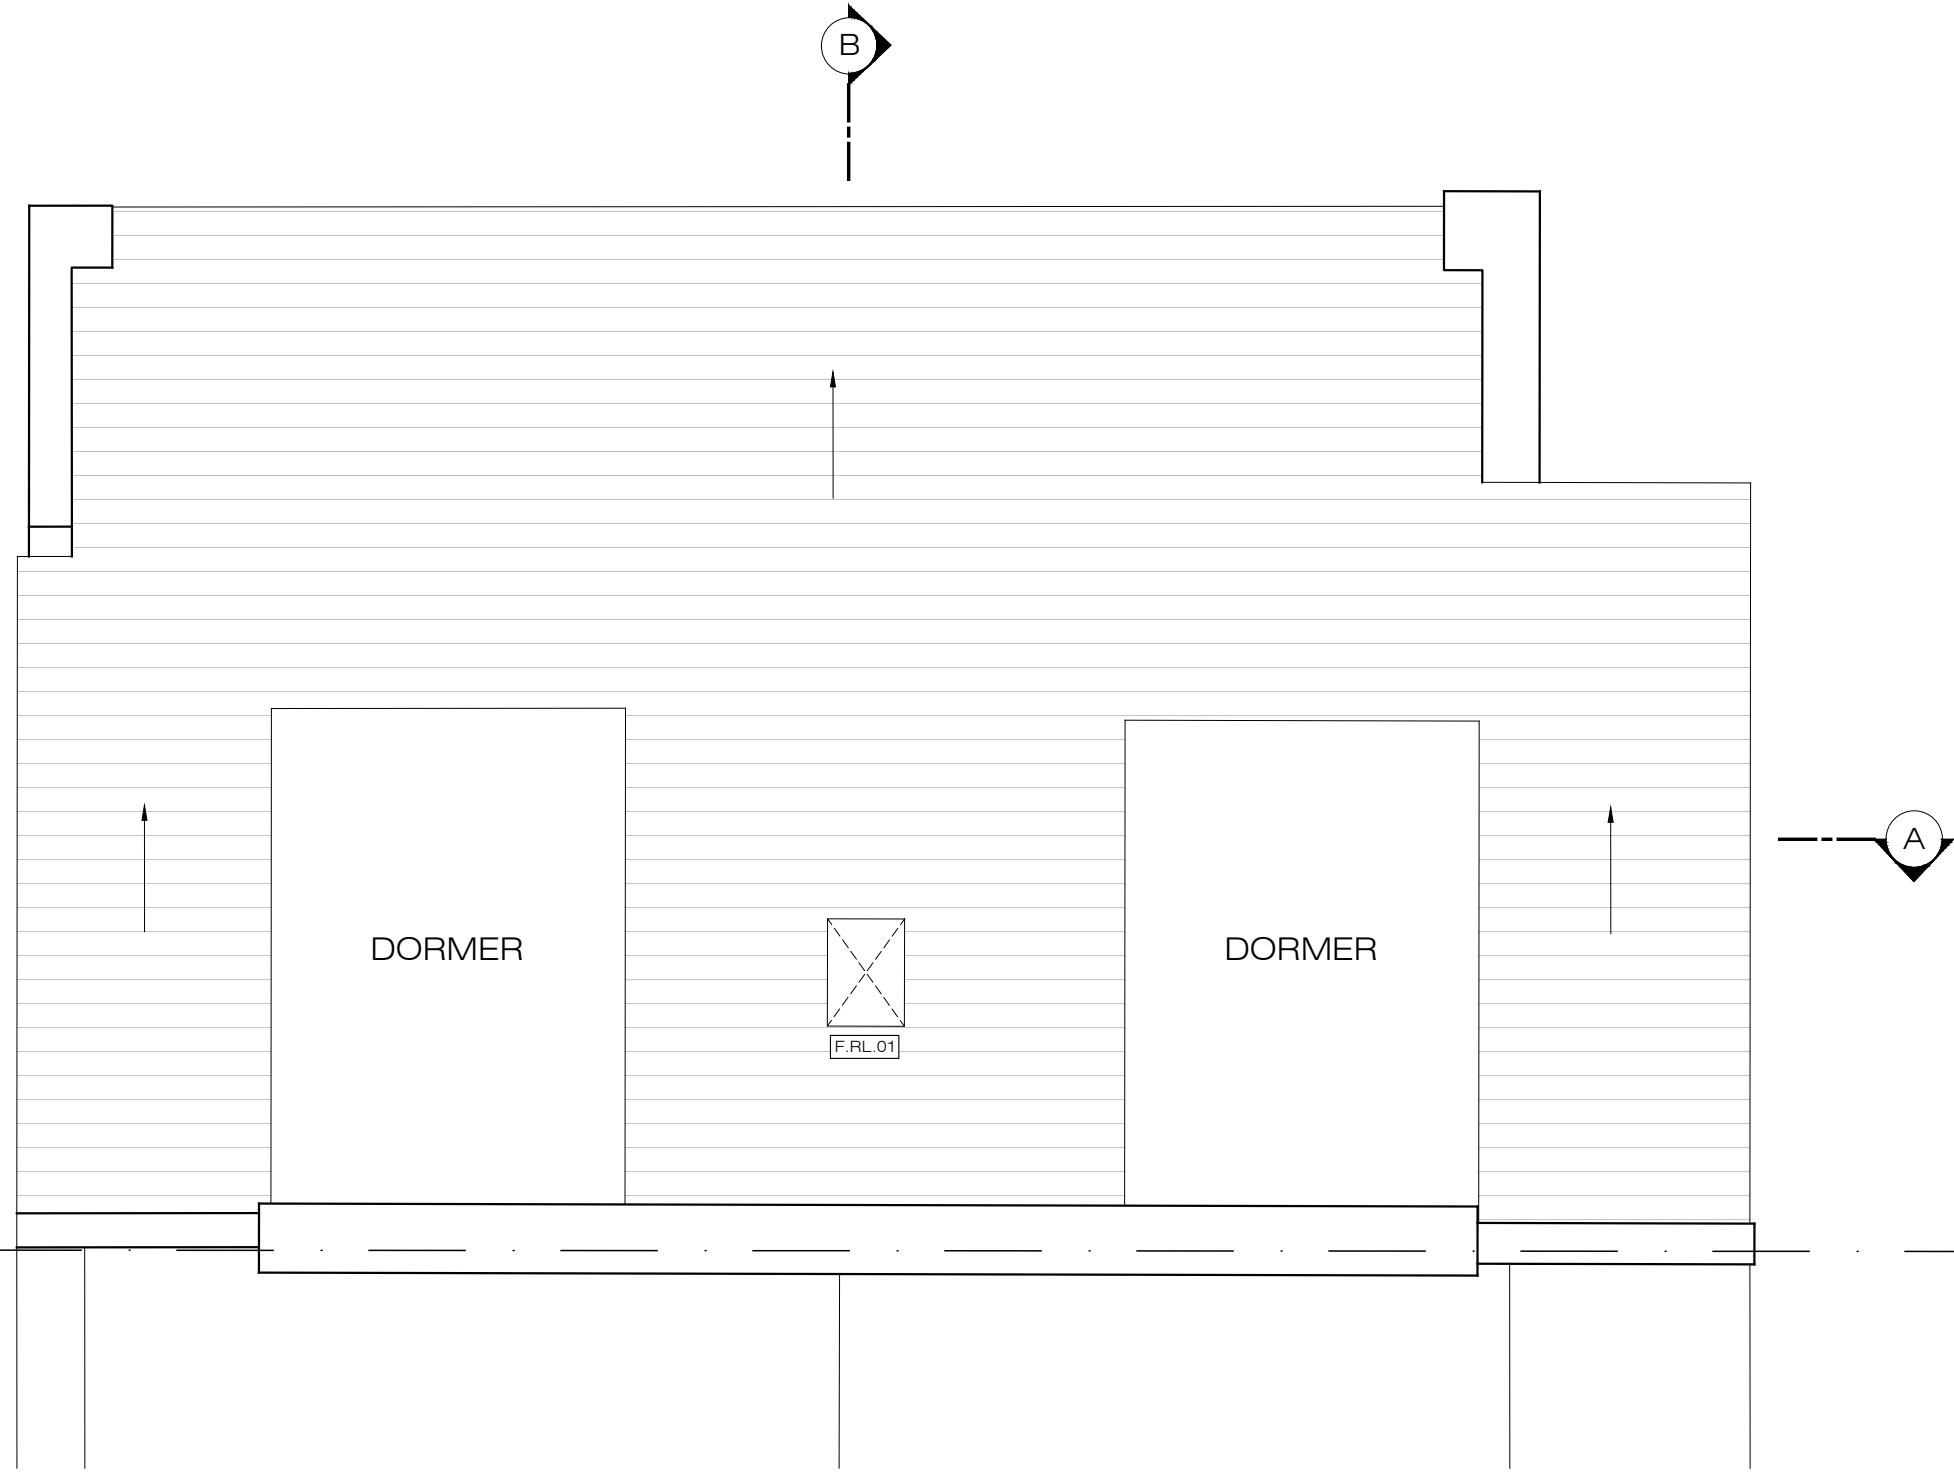

X EXISTING
 Roof Plan
 1:50@A3

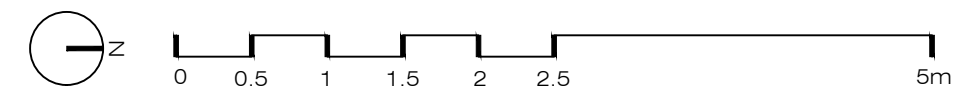

PLEASE NOTE:

1. All dimensions to be checked on site before fabrication,
2. Contractor to refer to engineers drawings before proceeding with works.
3. All drawings and designs are covered by design right (intellectual property), and may not be distributed, copied or issued without written permission by the Architect.
4. All design concepts are the sole property of the Architect and no adaptations, reproductions or copies may be made without written permission of the Architect.
5. These drawings are subject to any variation required or recommendation by any statutory authority, or for the better carrying out of the works.
6. Samples to be provided by contractor for XUL Architecture's approval.
7. All finishes to XUL Architecture's satisfaction.
8. All drawings to be approved by XUL Architecture prior to construction.


ADDITIONAL NOTE:

Issue key: Tender (T)
 Information (I) Construction (C)
 Planning (P) As Built (B)

Project Address
 6 Provost Rd, NW3 4ST

EXISTING
 Front Elevation

Scale 1:50@A3	Dwg. No. EX-06
Rev. Date 17.11.21	Rev. P-00
Drawn AT	Project Number 21155
Checked SS	Issue For: PLANNING

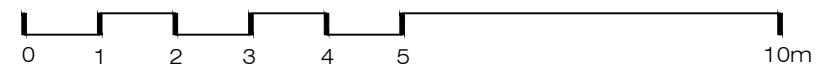

PLEASE NOTE:

1. All dimensions to be checked on site before fabrication,
2. Contractor to refer to engineers drawings before proceeding with works.
3. All drawings and designs are covered by design right (intellectual property), and may not be distributed, copied or issued without written permission by the Architect.
4. All design concepts are the sole property of the Architect and no adaptations, reproductions or copies may be made without written permission of the Architect.
5. These drawings are subject to any variation required or recommendation by any statutory authority, or for the better carrying out of the works.
6. Samples to be provided by contractor for XUL Architecture's approval.
7. All finishes to XUL Architecture's satisfaction.
8. All drawings to be approved by XUL Architecture prior to construction.

ADDITIONAL NOTE:

Issue key: Tender (T)
 Information (I) Construction (C)
 Planning (P) As Built (B)

Project Address
 6 Provost Rd, NW3 4ST

EXISTING
 Rear Elevation

Scale 1:50@A3 Dwg. No. EX-07

Rev. Date 17.11.21 Rev. P-00

Drawn AT Project Number 21155

Checked SS Issue For: PLANNING

Property line

Property line



PLEASE NOTE:

1. All dimensions to be checked on site before fabrication,
2. Contractor to refer to engineers drawings before proceeding with works.
3. All drawings and designs are covered by design right (intellectual property), and may not be distributed, copied or issued without written permission by the Architect.
4. All design concepts are the sole property of the Architect and no adaptations, reproductions or copies may be made without written permission of the Architect.
5. These drawings are subject to any variation required or recommendation by any statutory authority, or for the better carrying out of the works.
6. Samples to be provided by contractor for XUL Architecture's approval.
7. All finishes to XUL Architecture's satisfaction.
8. All drawings to be approved by XUL Architecture prior to construction.

ADDITIONAL NOTE:

Issue key: Tender (T)
 Information (I) Construction (C)
 Planning (P) As Built (B)

Project Address
 6 Provost Rd, NW3 4ST


EXISTING
 Side Elevation

Scale 1:50@A3	Dwg. No. EX-08
------------------	-------------------

Rev. Date 17.11.21	Rev. P-00
-----------------------	--------------

Drawn AT	Project Number 21155
-------------	-------------------------

Checked SS	Issue For: PLANNING
---------------	------------------------

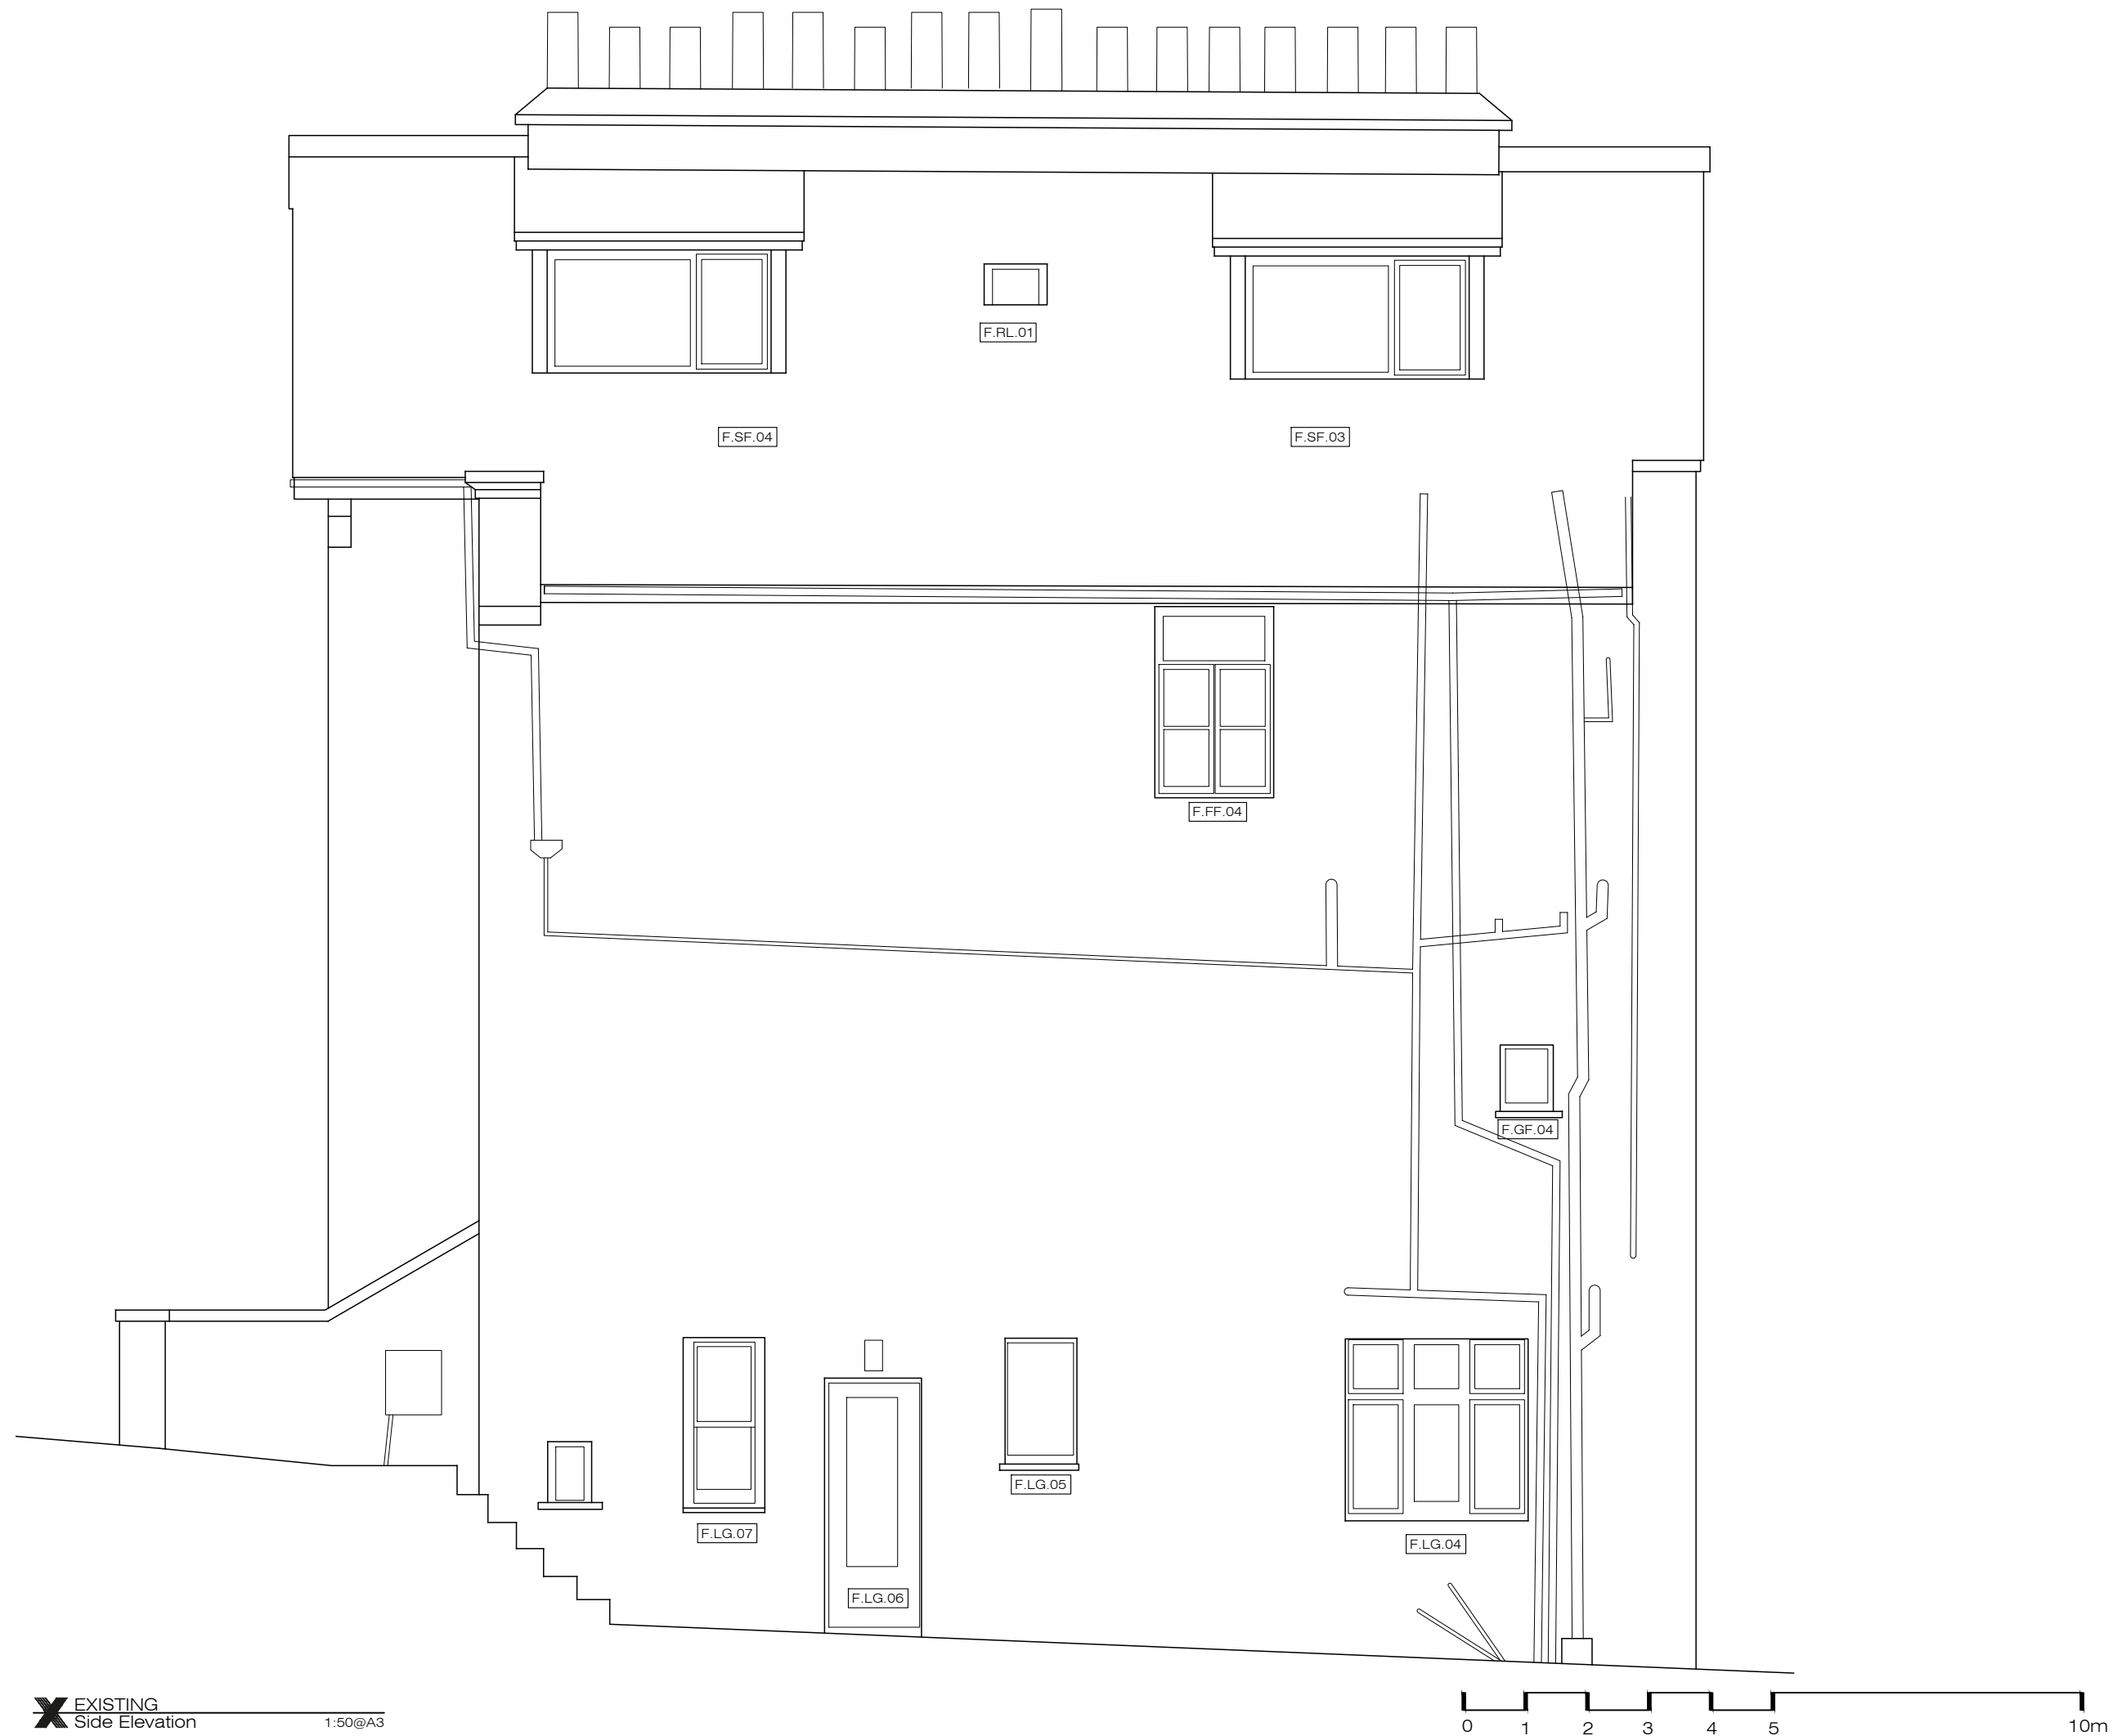

PLEASE NOTE:

1. All dimensions to be checked on site before fabrication,
2. Contractor to refer to engineers drawings before proceeding with works.
3. All drawings and designs are covered by design right (intellectual property), and may not be distributed, copied or issued without written permission by the Architect.
4. All design concepts are the sole property of the Architect and no adaptations, reproductions or copies may be made without written permission of the Architect.
5. These drawings are subject to any variation required or recommendation by any statutory authority, or for the better carrying out of the works.
6. Samples to be provided by contractor for XUL Architecture's approval.
7. All finishes to XUL Architecture's satisfaction.
8. All drawings to be approved by XUL Architecture prior to construction.

ADDITIONAL NOTE:

Issue key: Tender (T)
Information (I) Construction (C)
Planning (P) As Built (B)

Project Address
6 Provost Rd, NW3 4ST


EXISTING
Section AA

Scale 1:50@A3 Dwg. No. EX-09


Rev. Date 17.11.21 Rev. P-00

Drawn AT Project Number 21155

Checked SS Issue For: PLANNING

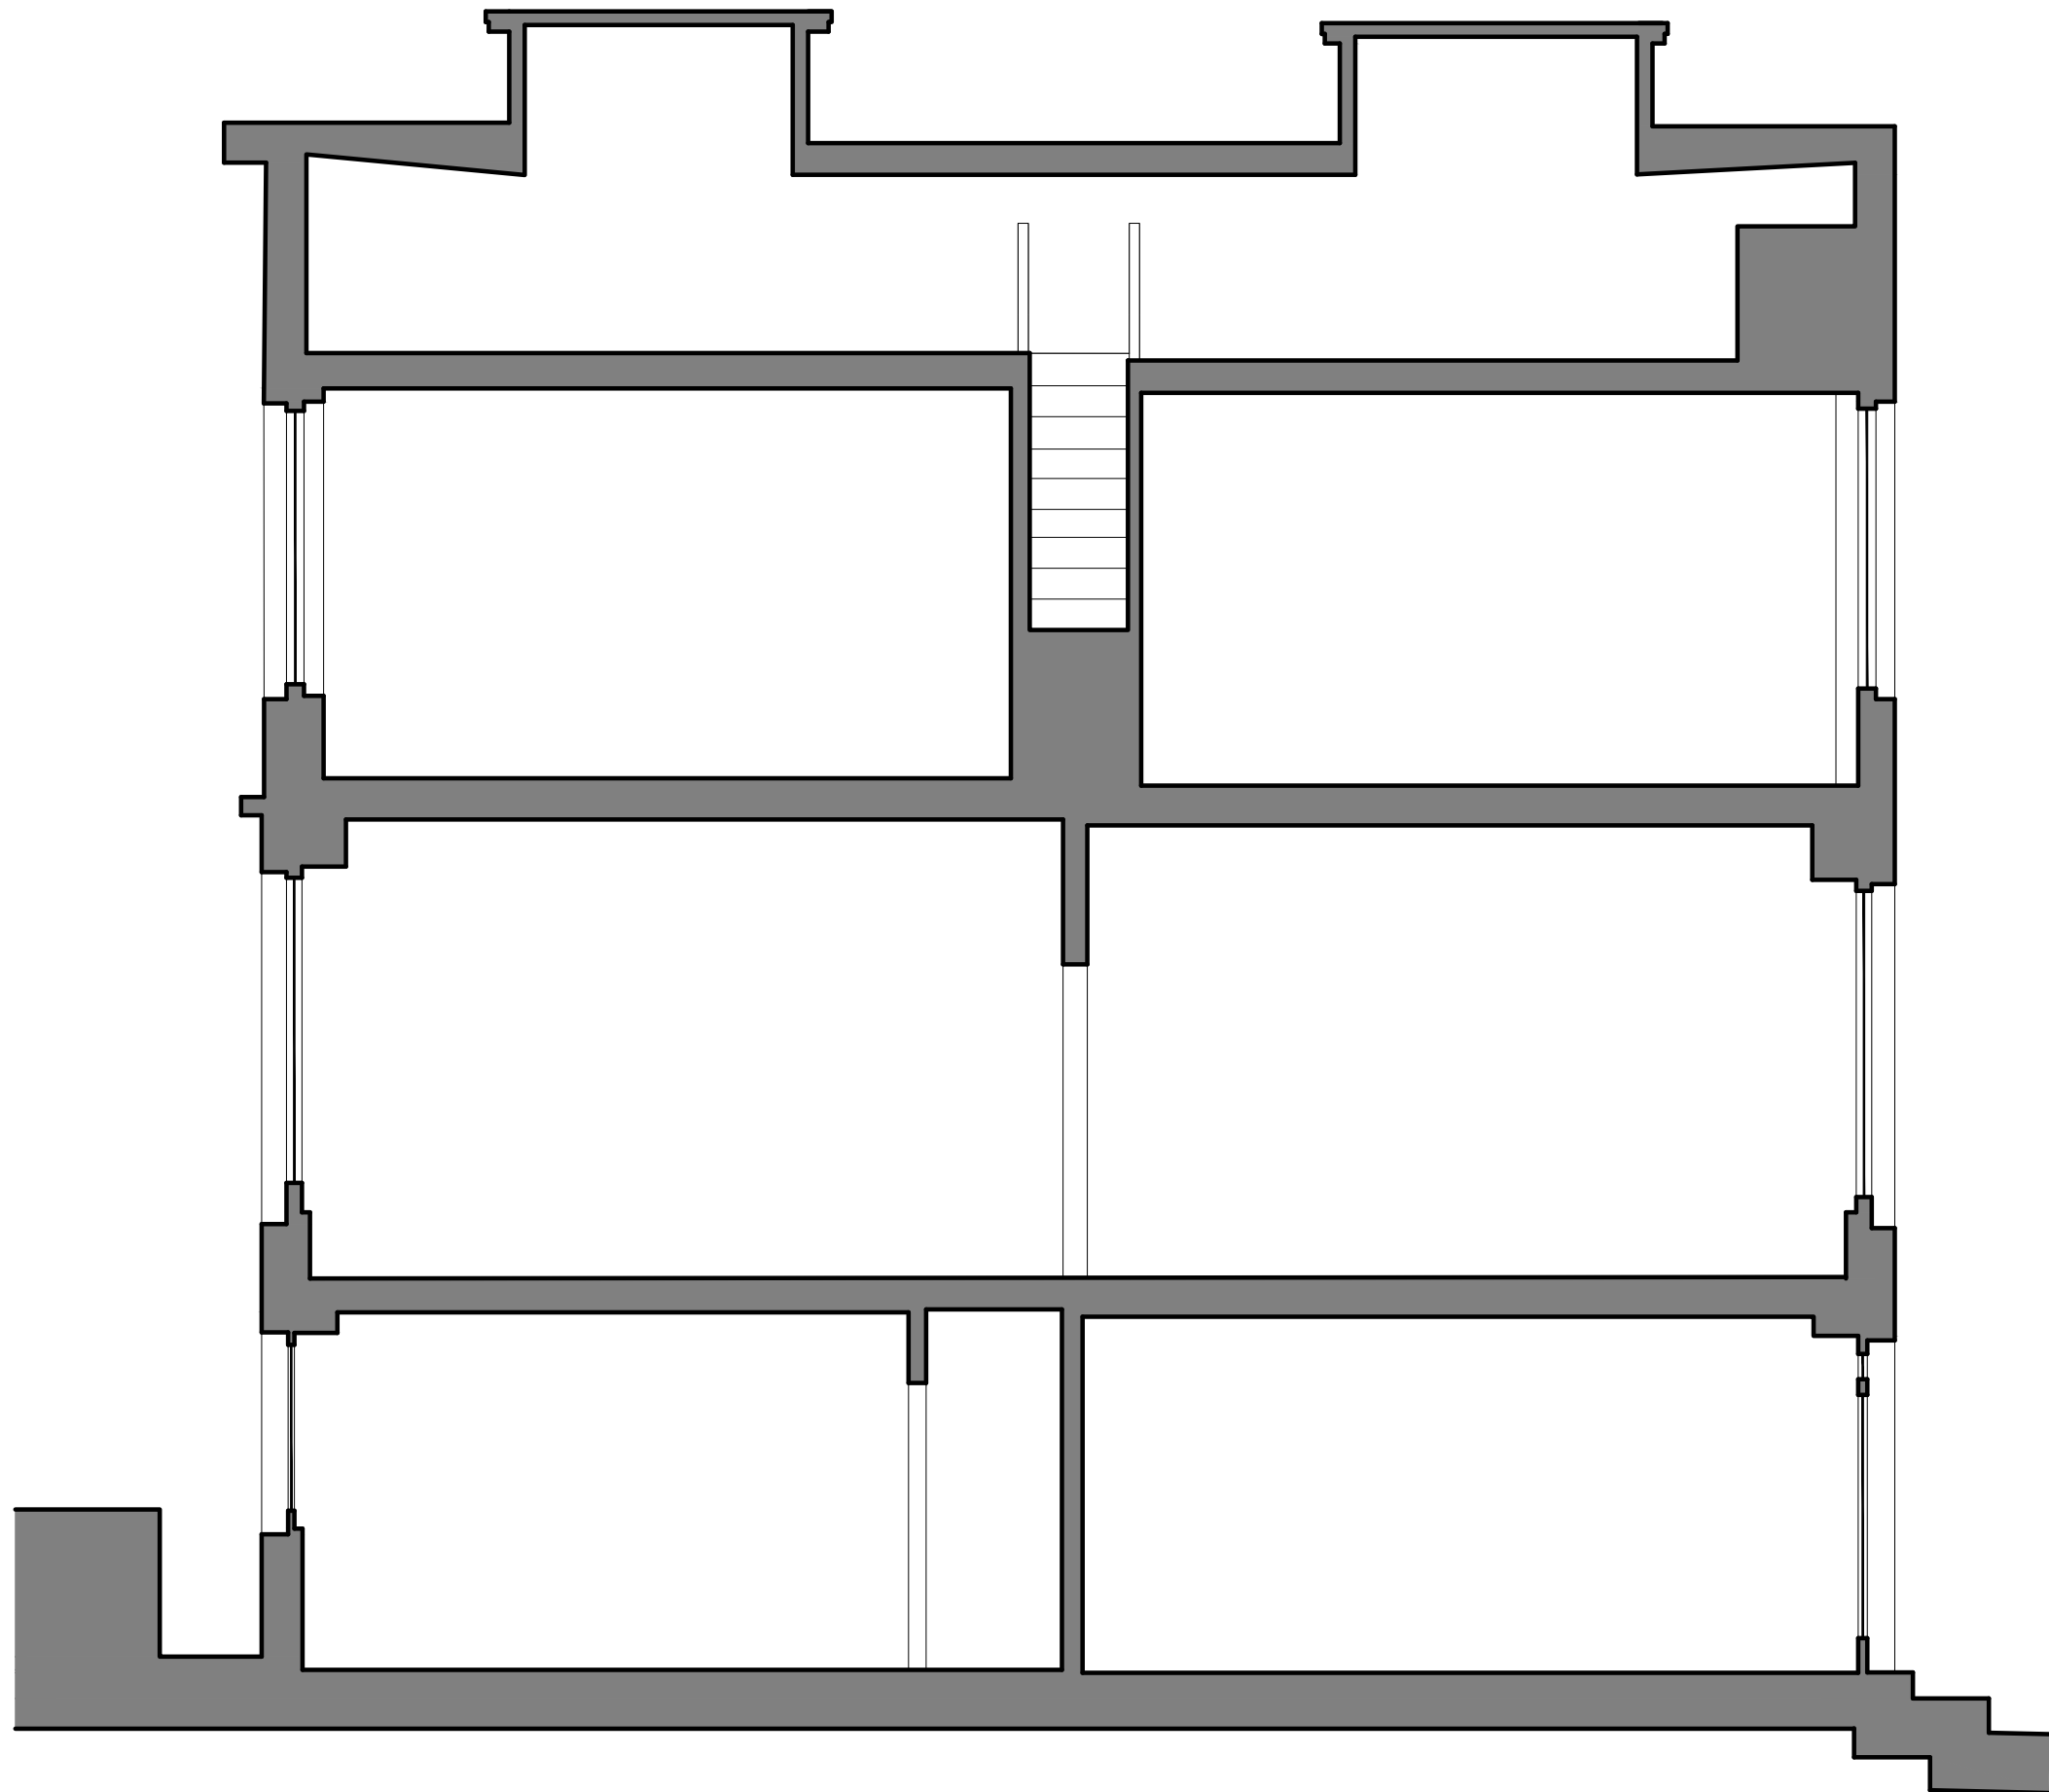

X EXISTING
Section AA
1:50@A3

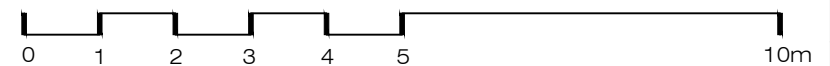

PLEASE NOTE:

1. All dimensions to be checked on site before fabrication,
2. Contractor to refer to engineers drawings before proceeding with works.
3. All drawings and designs are covered by design right (intellectual property), and may not be distributed, copied or issued without written permission by the Architect.
4. All design concepts are the sole property of the Architect and no adaptations, reproductions or copies may be made without written permission of the Architect.
5. These drawings are subject to any variation required or recommendation by any statutory authority, or for the better carrying out of the works.
6. Samples to be provided by contractor for XUL Architecture's approval.
7. All finishes to XUL Architecture's satisfaction.
8. All drawings to be approved by XUL Architecture prior to construction.

ADDITIONAL NOTE:

Issue key: Tender (T)
 Information (I) Construction (C)
 Planning (P) As Built (B)

Project Address
 6 Provost Rd, NW3 4ST


EXISTING
 Section BB

Scale 1:50@A3 Dwg. No. EX-10

Rev. Date 17.11.21 Rev. P-00

Drawn AT Project Number 21155

Checked SS Issue For: PLANNING

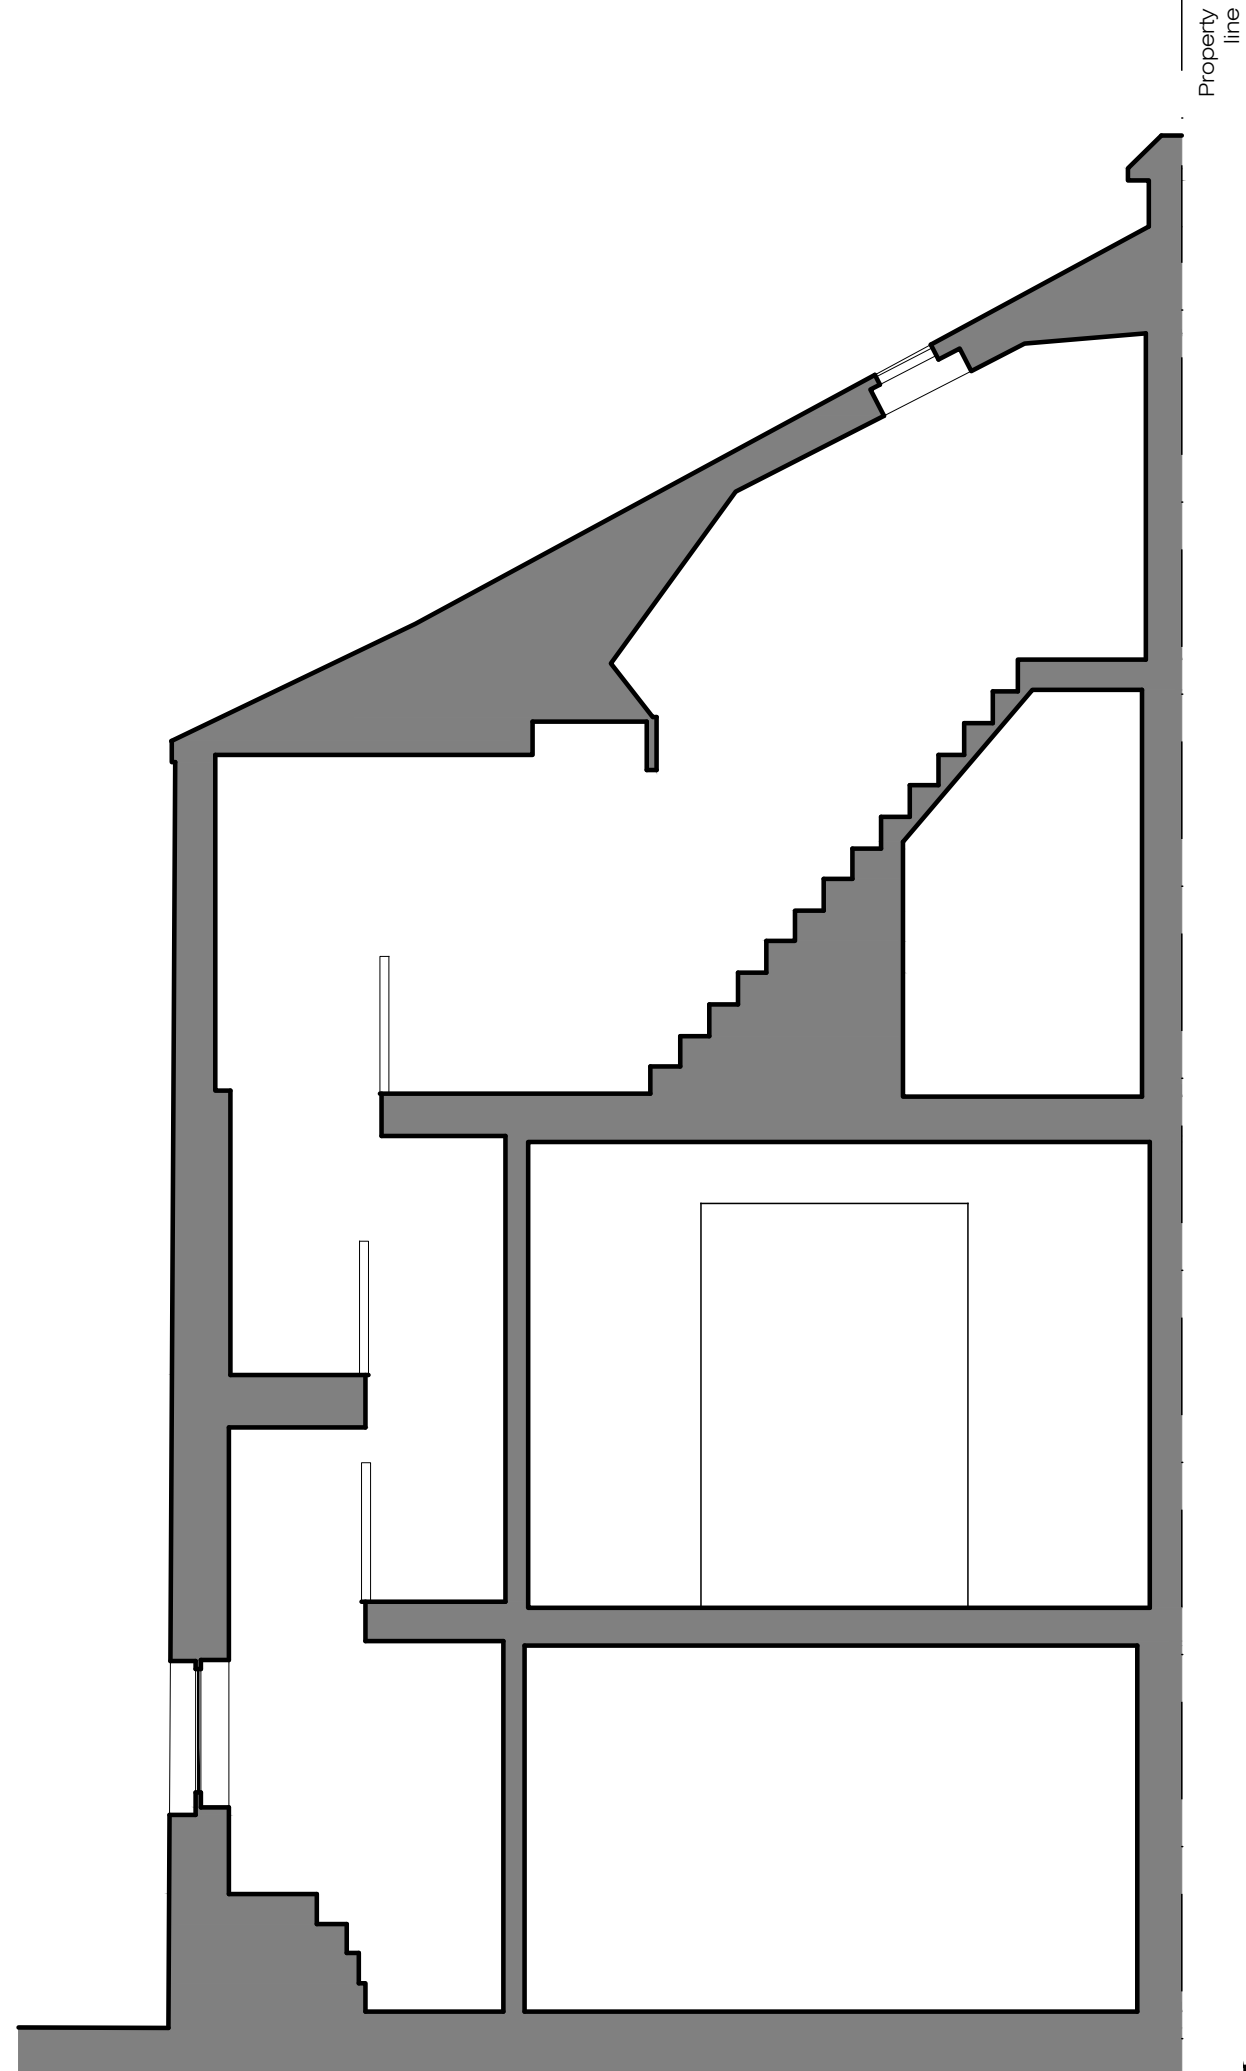

Property line

