

Notes

ALL DIMENSIONS TO BE CHECKED ON SITE AND ANY DISCREPANCY REPORTED TO ARCHITECTS

CONTRACTOR TO SUBMIT FULL SET OF WORKING DRAWINGS FOR MOREYSMITH APPROVAL

CONTRACTOR TO SUBMIT SAMPLES OF ALL FINISHES FOR MOREYSMITH APPROVAL PRIOR TO ORDER OR CONSTRUCTION

DRAWING TO BE READ IN CONJUNCTION WITH THE FOLLOWING MOREYSMITH INFORMATION:

- FINISHES SCHEDULE
- LIGHTING SCHEDULE
- REFLECTED CEILING PLANS
- FLOOR FINISHES PLANS
- PARTITION PLANS
- RAISED ACCESS FLOOR PLANS
- WALL FINISHES PLANS

DRAWING TO BE READ IN CONJUNCTION WITH CLIENTS CONSULTANTS/SUBCONTRACTORS INFORMATION:

- MEP SUBCONTRACTORS/CONSULTANTS DRAWINGS & SPECIFICATIONS
- STRUCTURAL CONSULTANTS DRAWINGS & SPECIFICATIONS
- APPOINTED FABRICATORS/MANUFACTURERS DRAWINGS
- AV & IT CONSULTANTS/SUBCONTRACTORS DRAWINGS AND SPECIFICATIONS

DRAWING TO BE PRINTED IN COLOUR

REFER TO FIRE REPORT. FIRE REPORT TO TAKE PRECEDENCE. SURFACE SPREAD OF FLAME RATING REFER TO FIRE STRATEGY REPORT

Rev	Date	Revisions	By	Checked
PL01	25.11.21	ISSUED FOR INFORMATION	JD	FP

eySmith
MoreySmith
nith

24 Marshalsea Road
London, SE1 1NF
Telephone 020 7099 1470
Fax 020 7338 5274
Email info@moreysmith.co.uk
www.moreysmith.com

ISSUED FOR PLANNING


Job title
60 CHARLOTTE STREET
FITZROVIA

Drawing no.
CS600-MS-XX-L03-DR-I-PL03
Drawing title
**THIRD FLOOR
EXISTING GENERAL ARRANGEMENT PLAN**

Date NOV 2021 Job no. CS600 Rev. PL01

Scale 1:100/8A1 Drawn by JD Checked FP

Do not scale from this drawing except for planning purposes all dimensions to be checked on site, any discrepancies must be reported to the designer immediately.
©MoreySmith

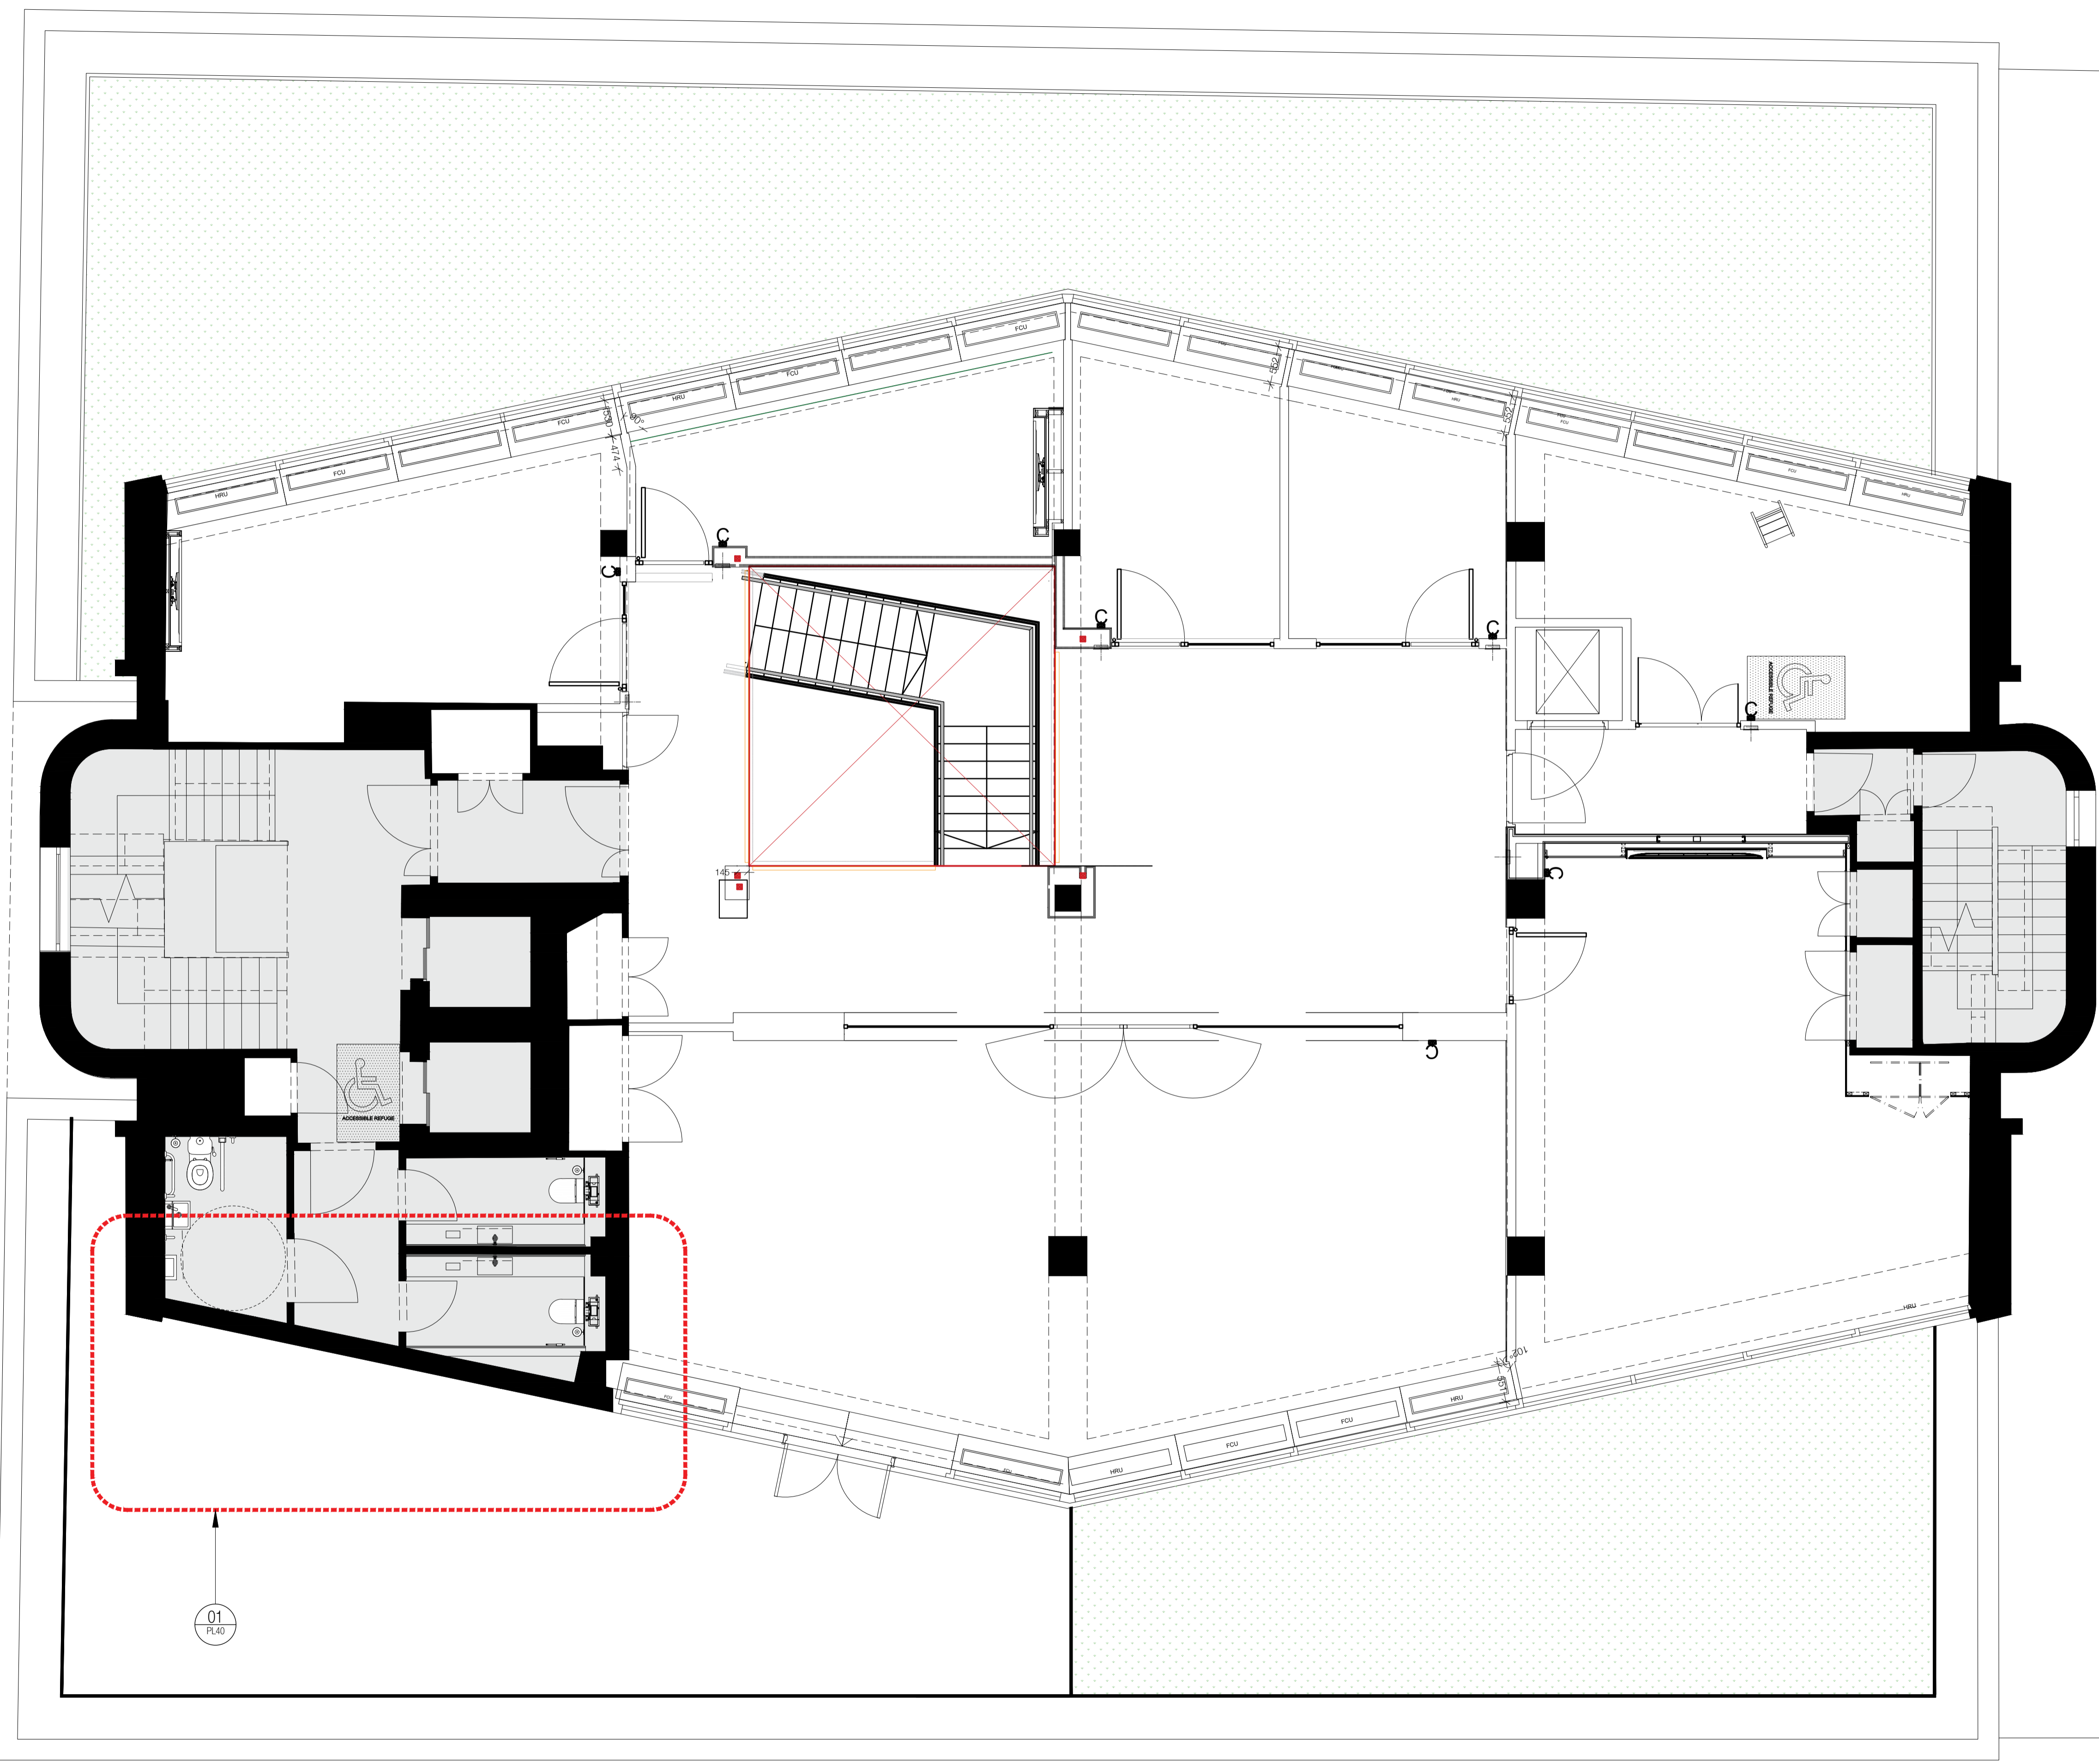

01
FL40

06 THIRD FLOOR GENERAL ARRANGEMENT
SCALE 1:50 @ A1