

Notes


PARTITION PLANS
RAISED ACCESS FLOOR PLANS
WALL FINISHES PLANS

AWING TO BE READ IN CONJUNCTION WITH CLIENTS
SULISTANTS/SUBCONTRACTORS INFORMATION:


MEP SUBCONTRACTORS/CONSULTANTS DRAWINGS & SPECIFICATIONS
STRUCTURAL CONSULTANTS DRAWINGS & SPECIFICATIONS
APPOINTED FABRICATORS/MANUFACTURERS DRAWINGS
AV & IT CONSULTANTS/SUBCONTRACTORS DRAWINGS AND SPECIFICATIONS

AWING TO BE PRINTED IN COLOUR

REFER TO FIRE REPORT, FIRE REPORT TO TAKE EVIDENCE, SURFACE SPREAD OF FLAME RATING
REFER TO FIRE STRATEGY REPORT

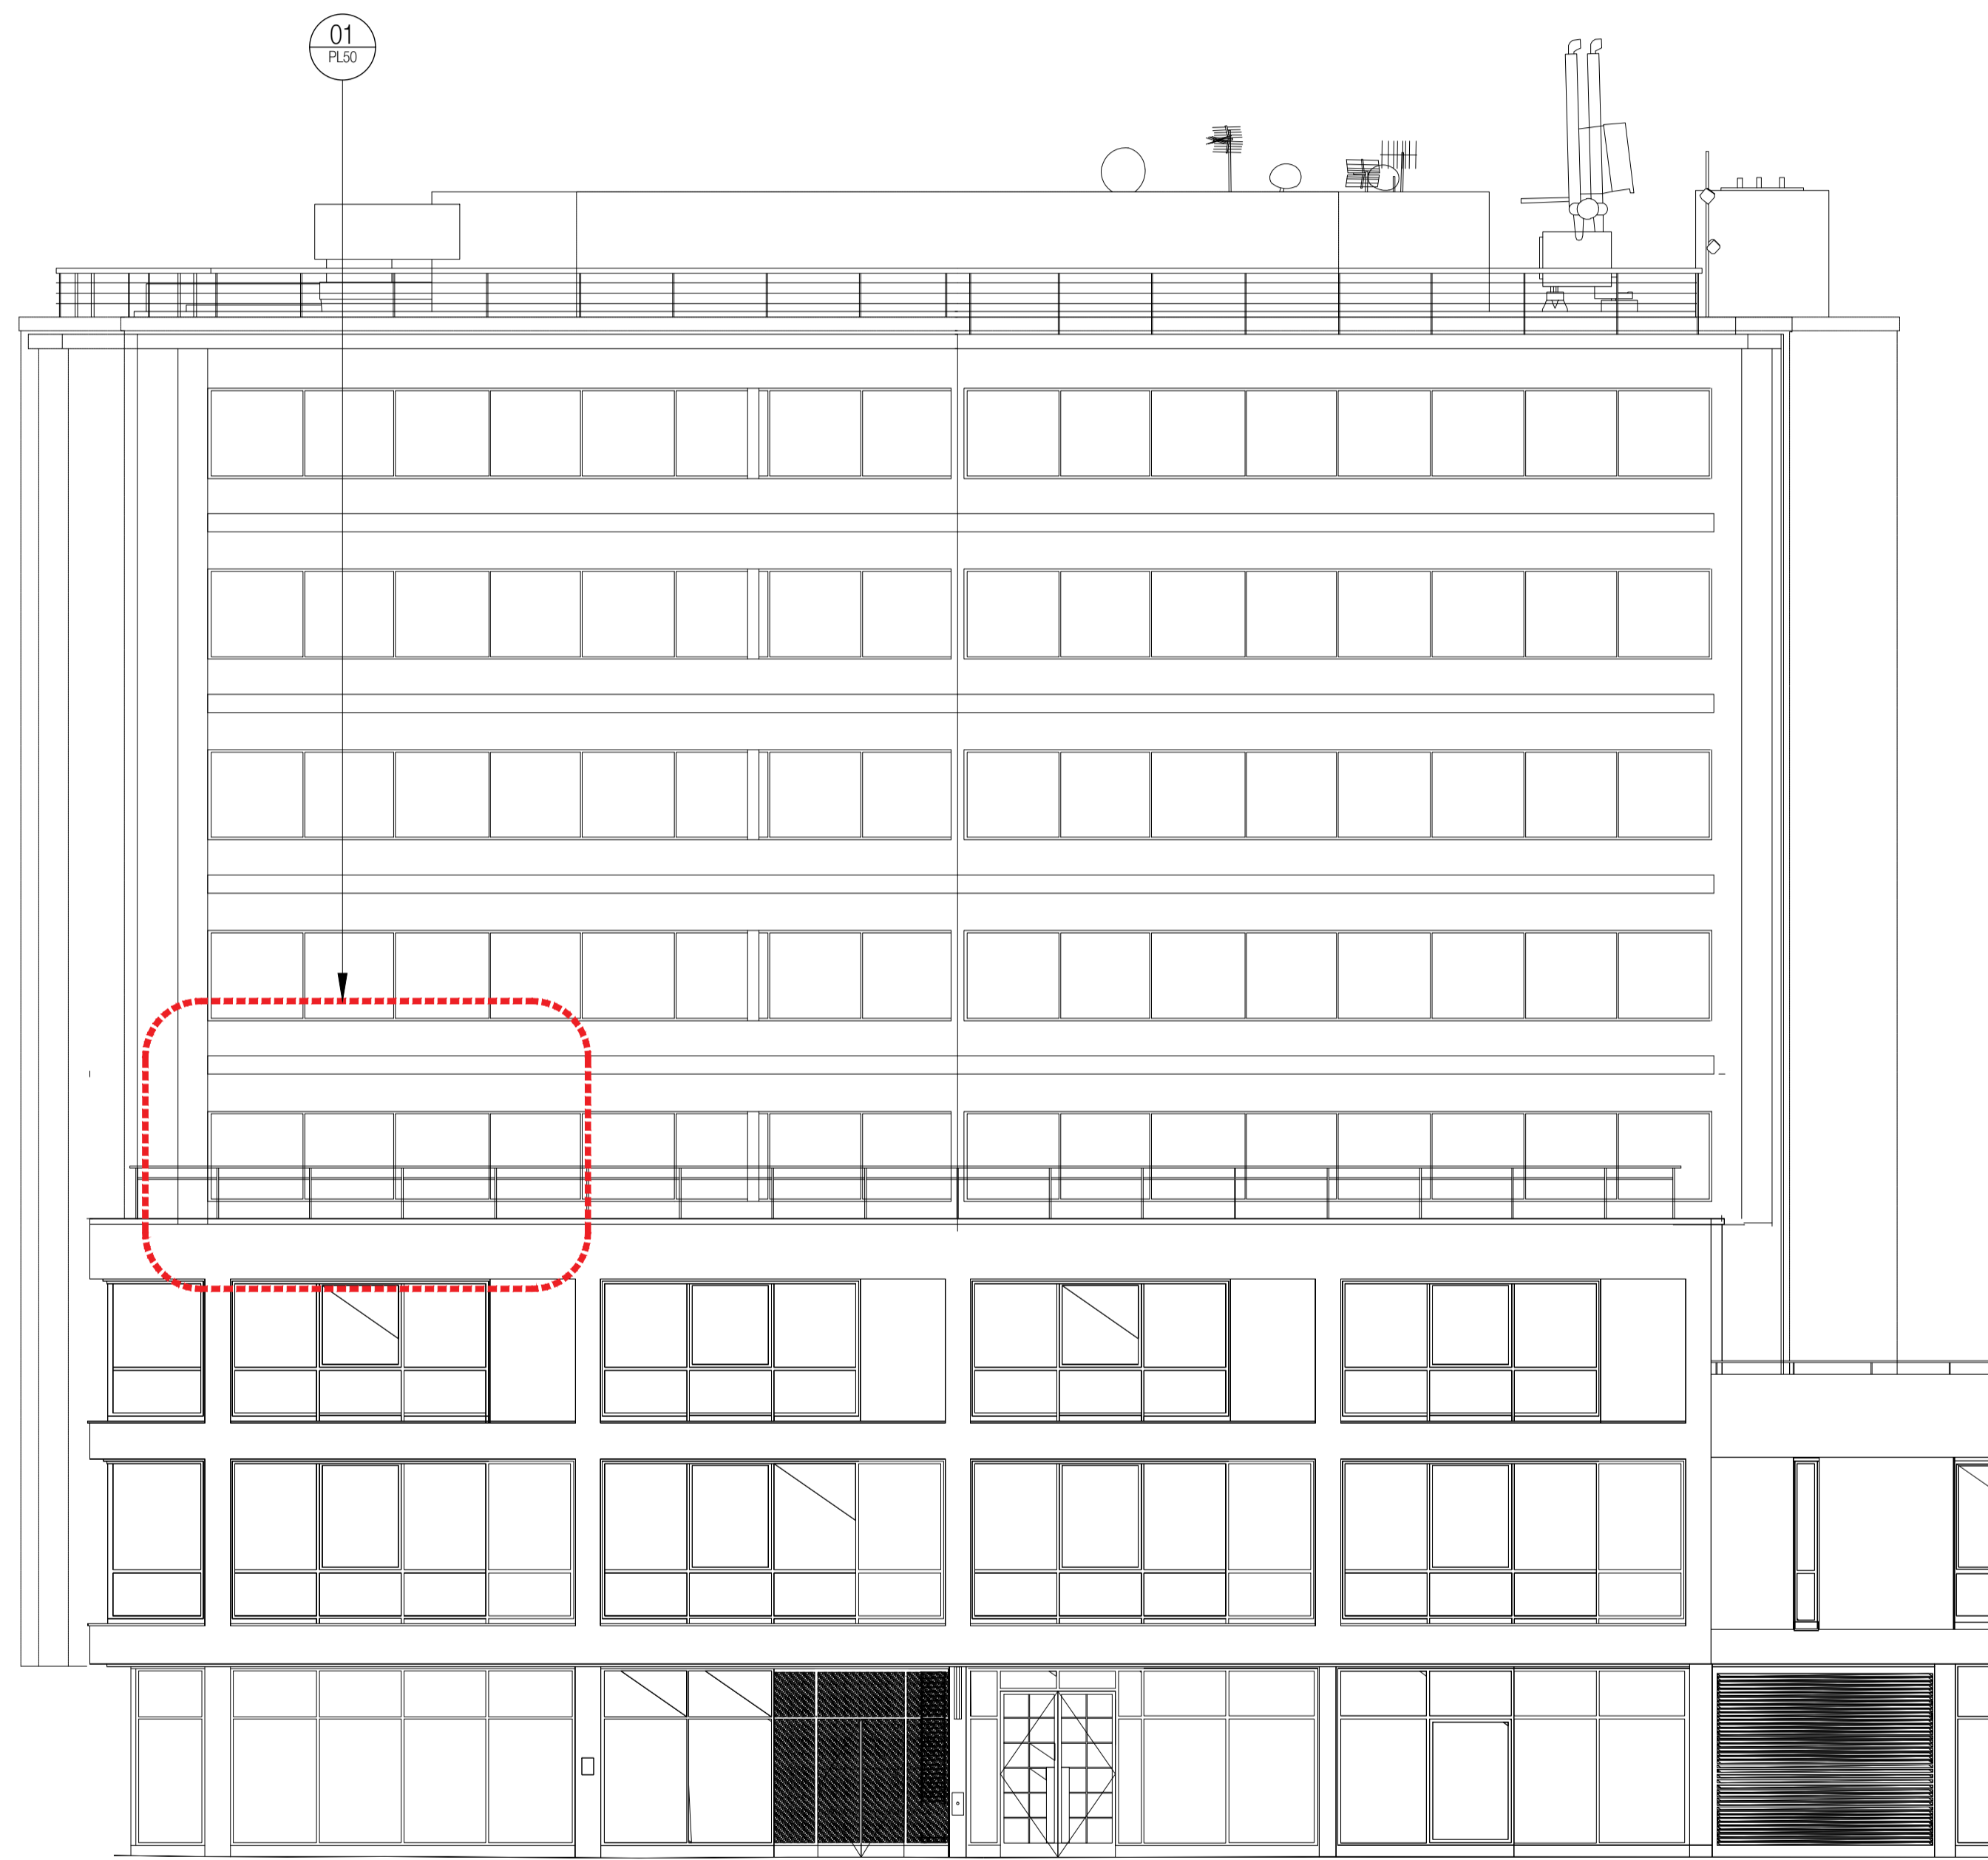

00 EXISTING SOUTH ELEVATION
PL20 SCALE 1:100 @ A1

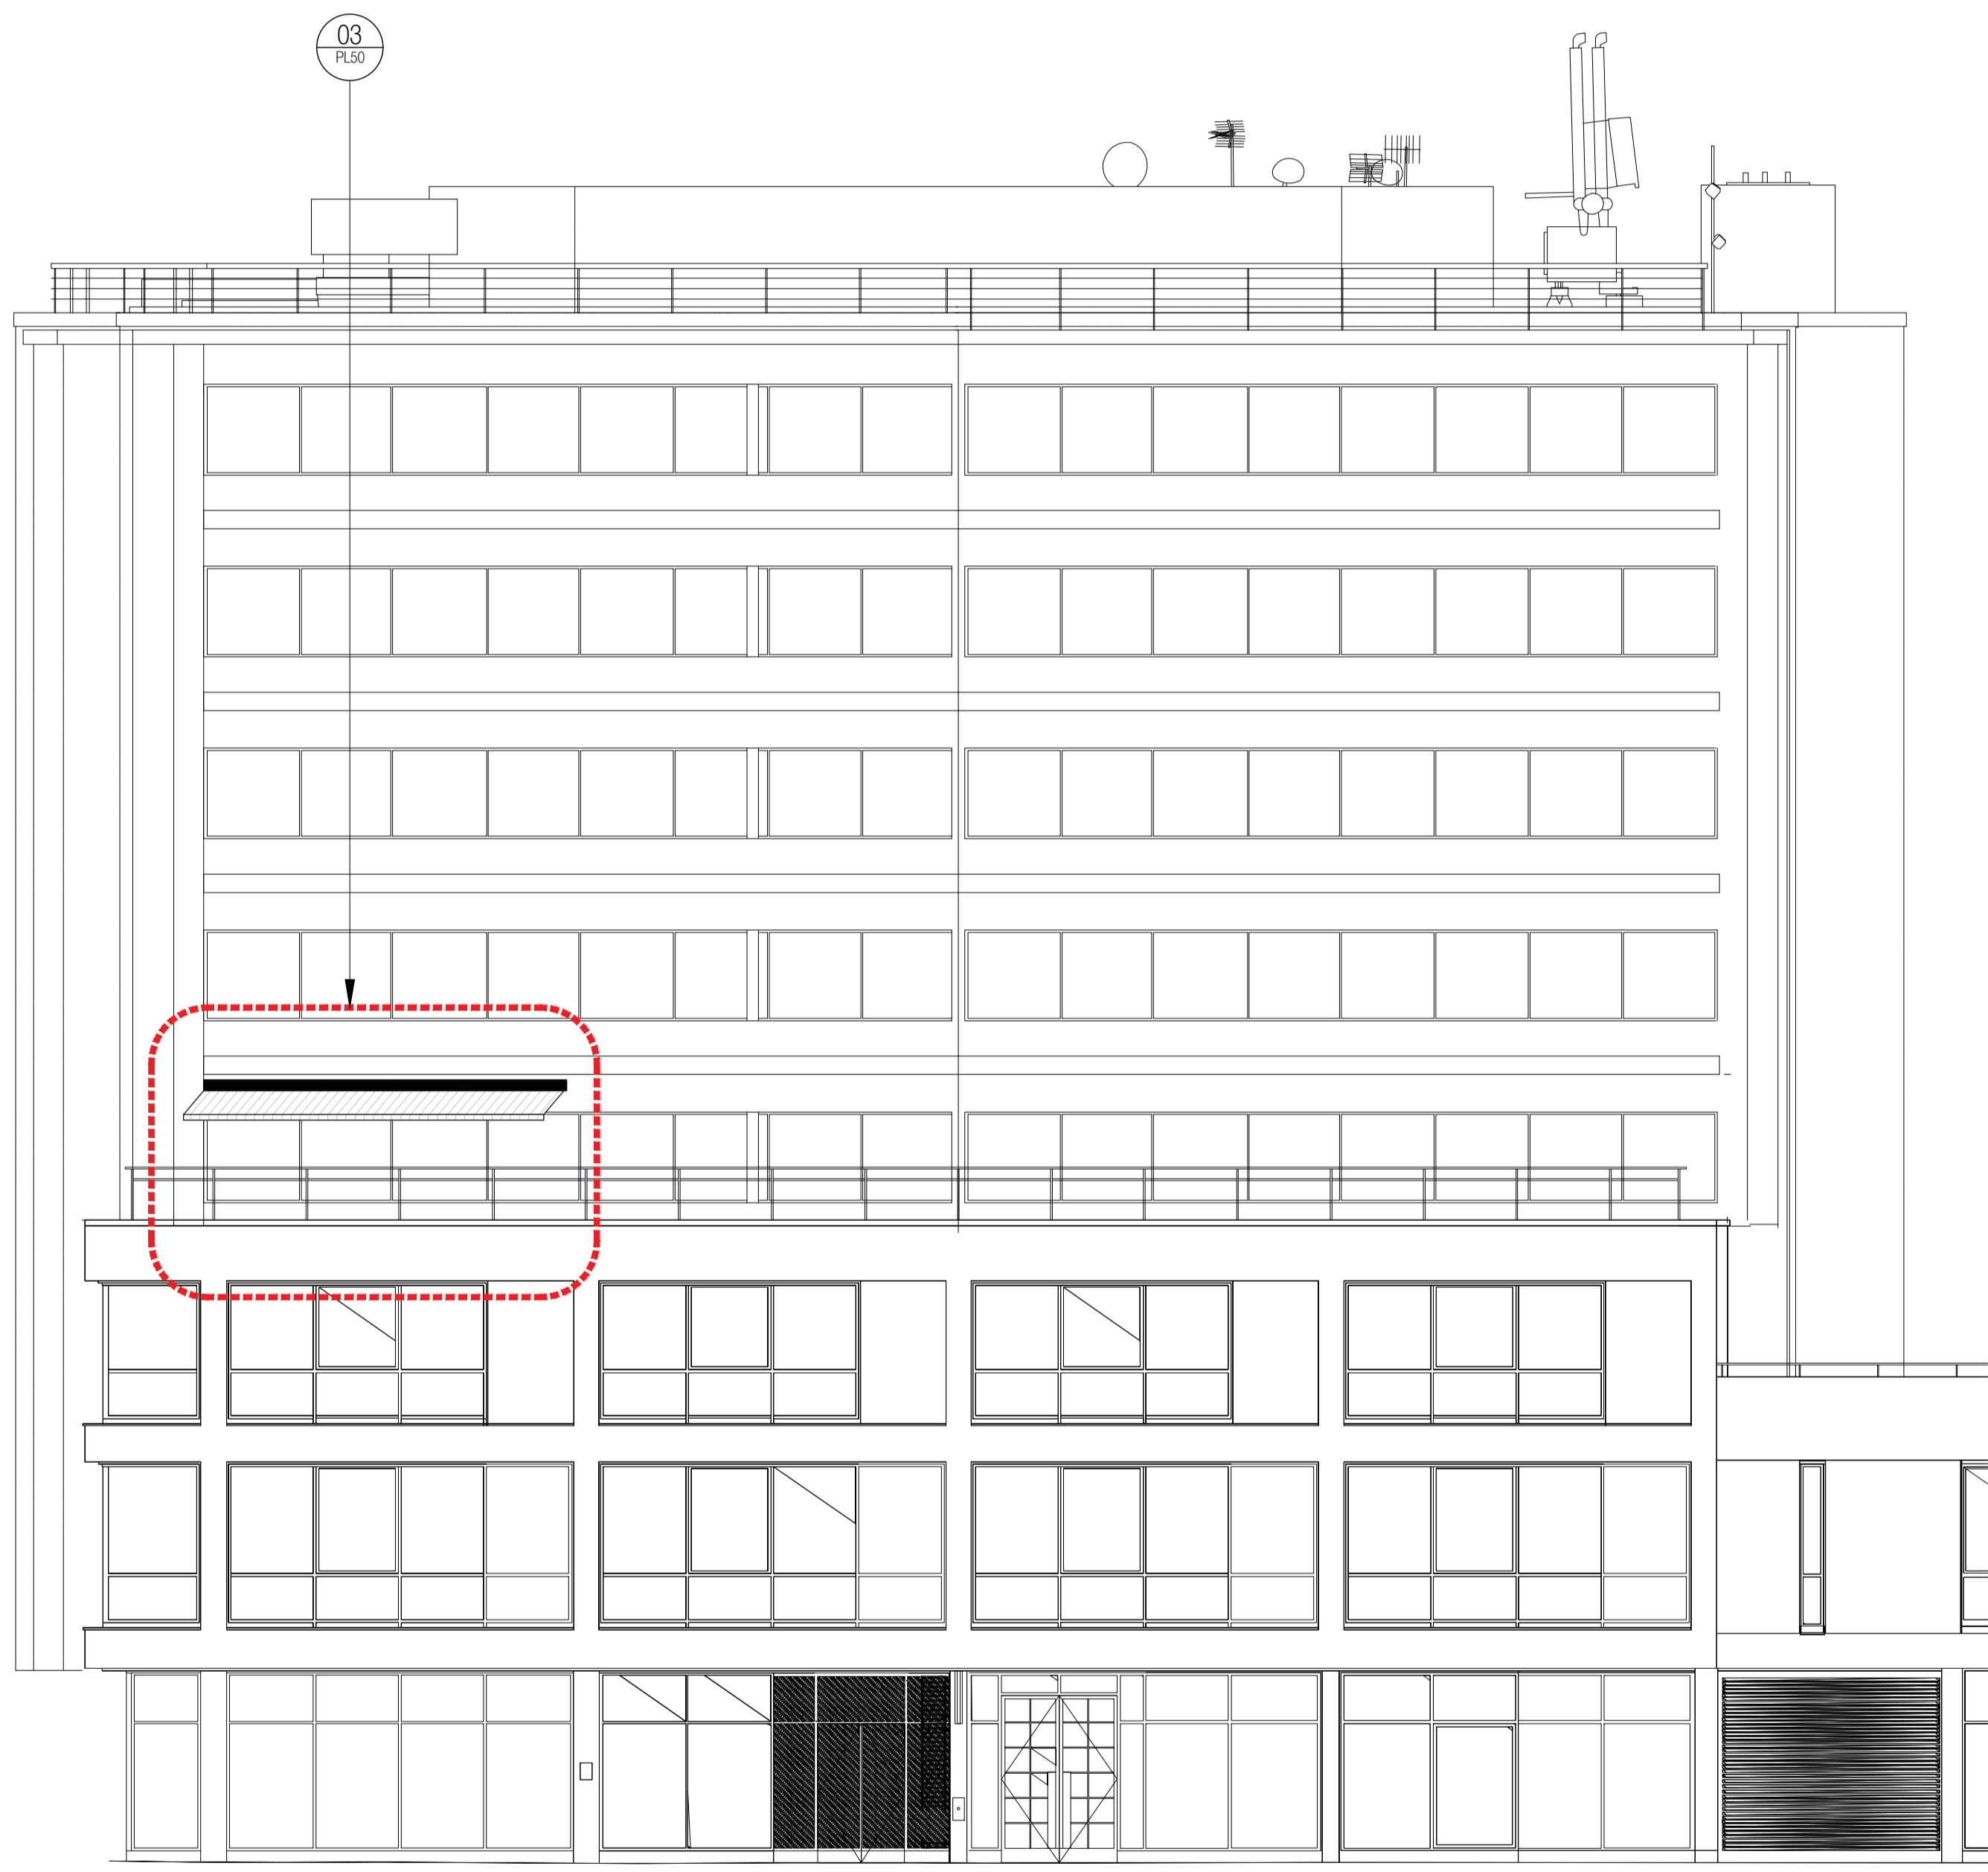

01 PROPOSED SOUTH FACADE
PL20 SCALE 1:100 @ A1

Rev	Date	Revisions	By	Checked
N01	25.11.21	ISSUED FOR INFORMATION	JD	PP

eySmith
MoreySmith
mith

24 Marshalsea Road
London, SE1 1NF
Telephone 020 7399 1470
Fax 020 7318 1274
Email info@moreysmith.co.uk
www.moreysmith.com

ISSUED FOR PLANNING
JD 196
60 CHARLOTTE STREET
FITZROVIA

Drawing no.
CS600-MS-XX-L03-DR-I-PL20
Drawing title
THIRD FLOOR TERRACE AWNING
EXISTING AND PROPOSED ELEVATIONS

Date NOV 2021 Job no. CS600 Rev. PL01
Scale Varies@A1 Drawn by JD Checked PP

Do not scale from this drawing except for planning purposes all dimensions to be checked on site, any discrepancies must be reported to the designer immediately.
©MoreySmith