

ALL DIMENSIONS TO BE CHECKED ON SITE AND ANY DISCREPANCY REPORTED TO ARCHITECTS

CONTRACTOR TO SUBMIT FULL SET OF WORKING DRAWINGS FOR MOREYSMITH APPROVAL

CONTRACTOR TO SUBMIT SAMPLES OF ALL FINISHES FOR MOREYSMITH APPROVAL PRIOR TO ORDER OR CONSTRUCTION

DRAWING TO BE READ IN CONJUNCTION WITH THE FOLLOWING MOREYSMITH INFORMATION:


- FINISHES SCHEDULE
- LIGHTING SCHEDULE
- REFLECTED CEILING PLANS
- FLOOR FINISHES PLANS
- PARTITION PLANS
- RAISED ACCESS FLOOR PLANS
- WALL FINISHES PLANS

DRAWING TO BE READ IN CONJUNCTION WITH CLIENTS CONSULTANTS/SUBCONTRACTORS INFORMATION:


- MEP SUBCONTRACTORS/CONSULTANTS DRAWINGS & SPECIFICATIONS
- STRUCTURAL CONSULTANTS DRAWINGS & SPECIFICATIONS
- APPOINTED FABRICATORS/MANUFACTURERS DRAWINGS
- AV & IT CONSULTANTS/SUBCONTRACTORS DRAWINGS AND SPECIFICATIONS

DRAWING TO BE PRINTED IN COLOUR

REFER TO FIRE REPORT. FIRE REPORT TO TAKE PRECEDENCE. SURFACE SPREAD OF FLAME RATING REFER TO FIRE STRATEGY REPORT

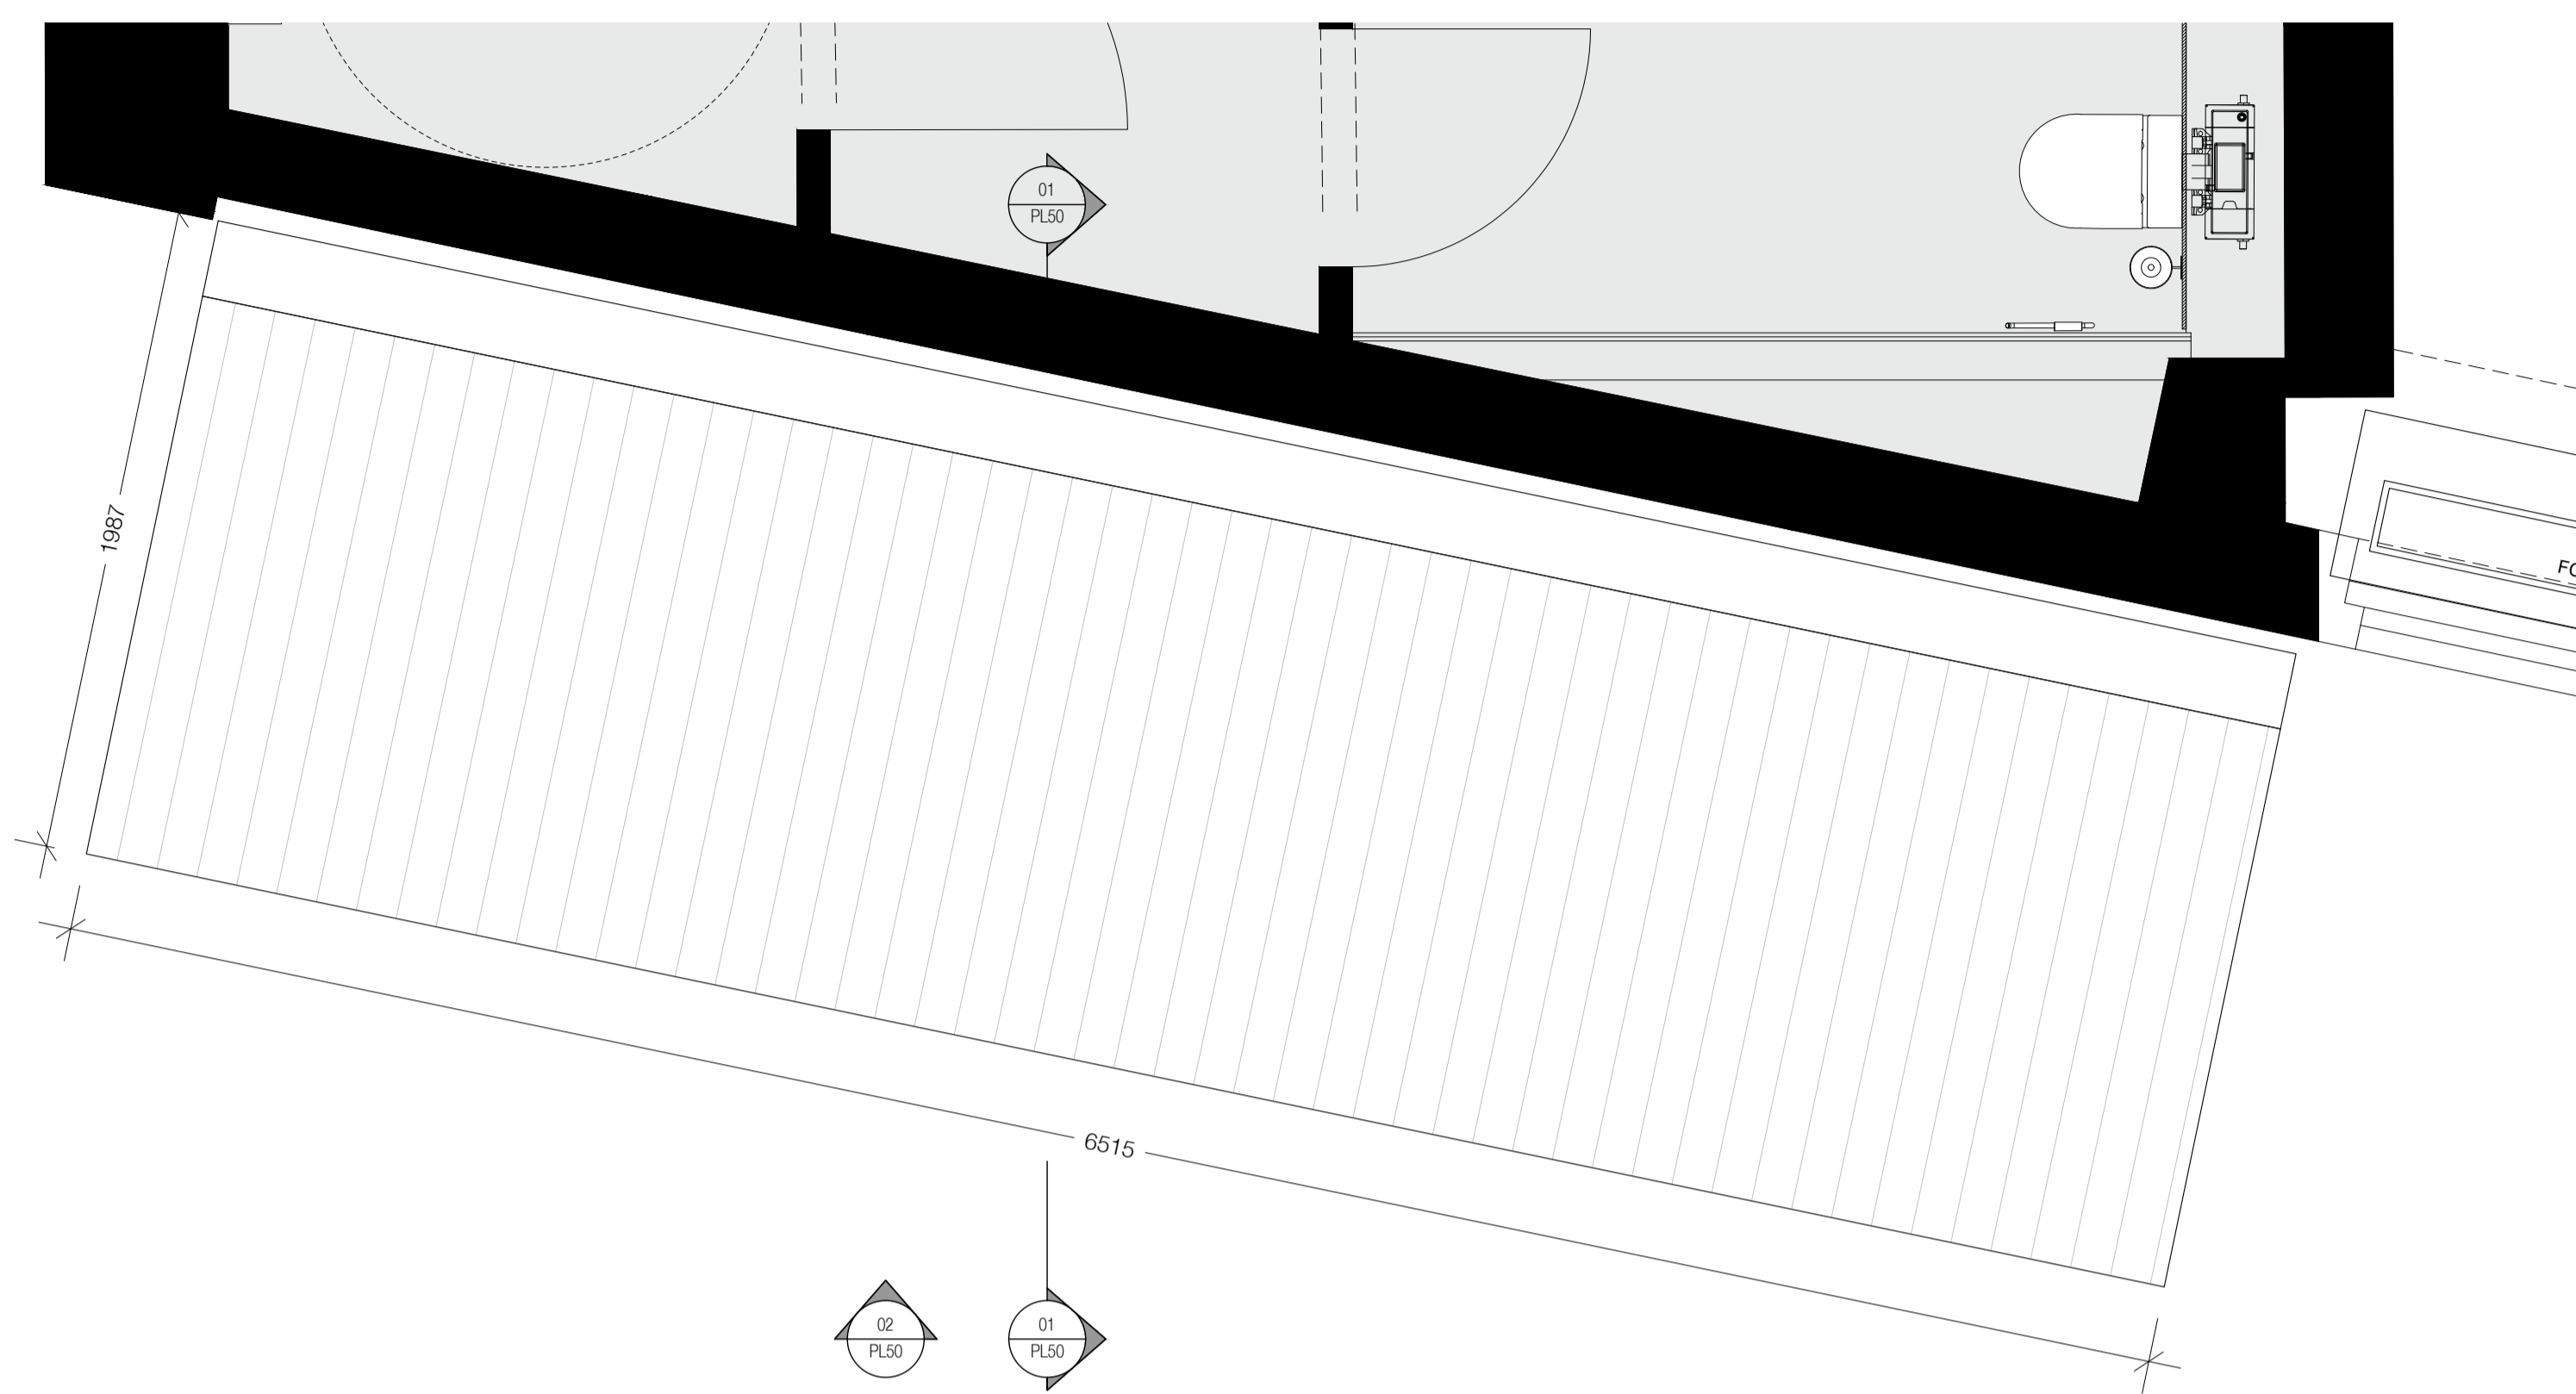

01 EXISTING TERRACE PLAN
PL40 SCALE 1:50 @ A1

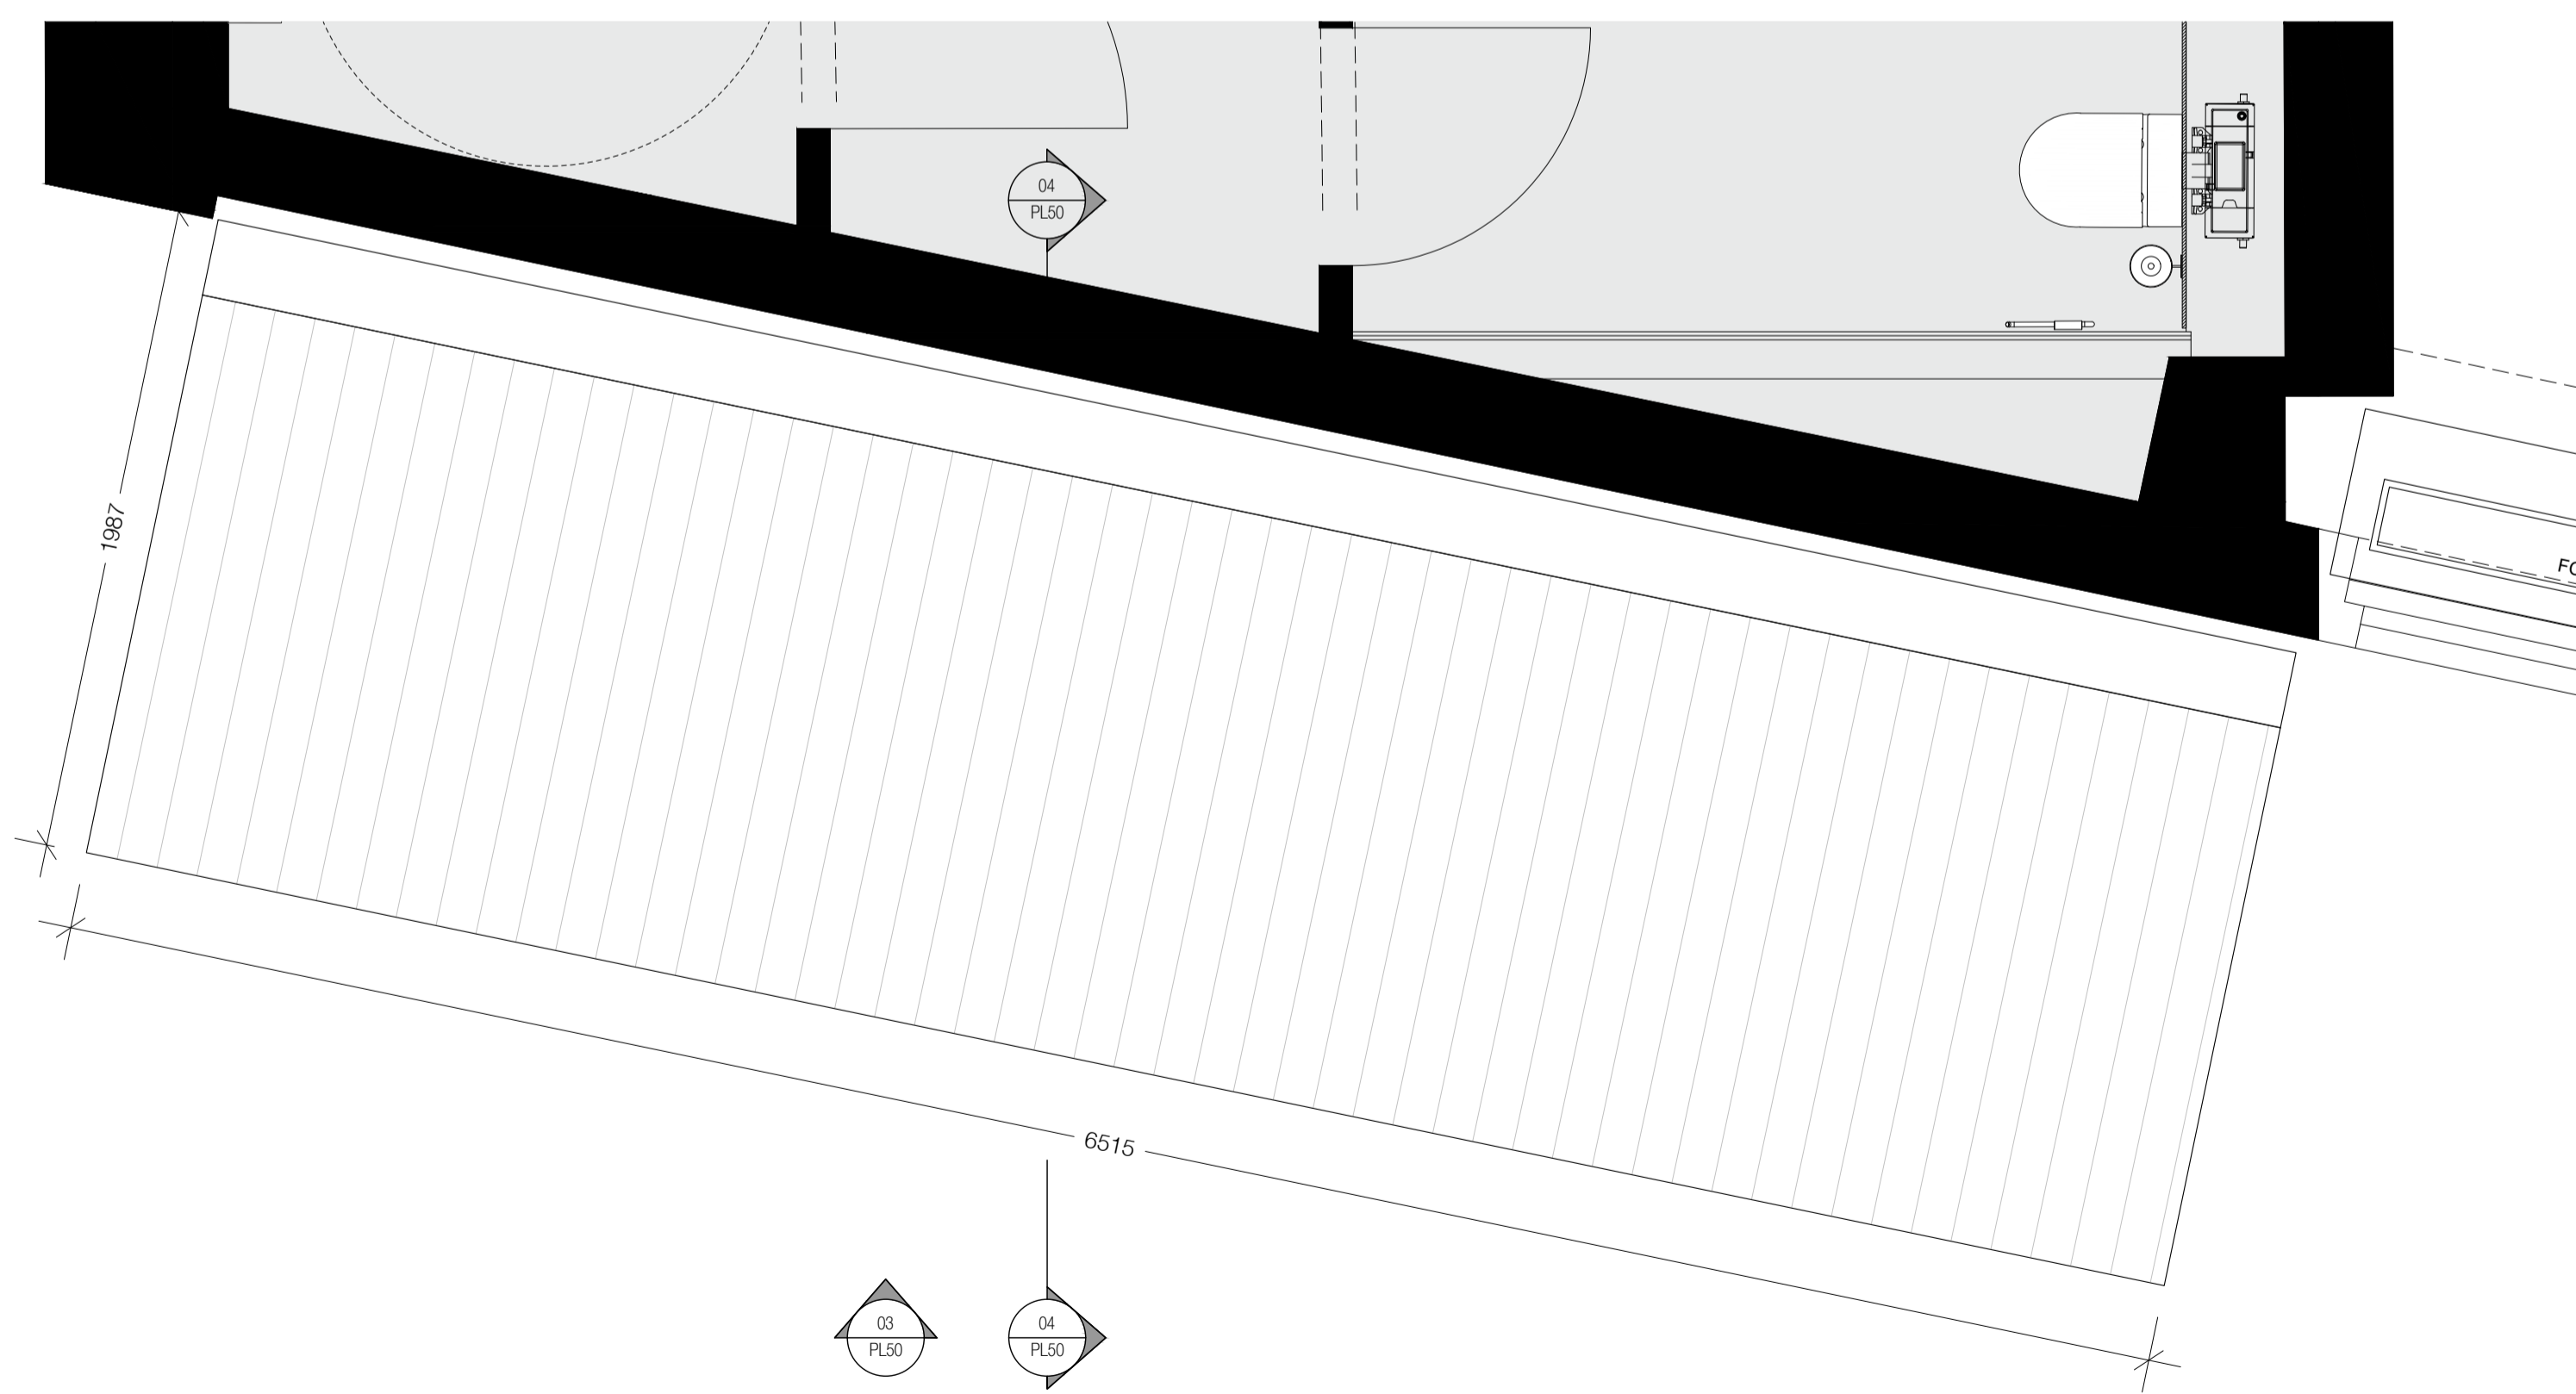

02 PROPOSED TERRACE PLAN
PL40 SCALE 1:50 @ A1

Rev	Date	Revisions	By	Checked
N01	25.11.21	ISSUED FOR INFORMATION	JD	PP

eySmith
MoreySmith
nith

24 Marshalsea Road
London, SE1 1HF
Telephone 020 7099 1470
Fax 020 7318 1274
Email info@moreysmith.co.uk
www.moreysmith.com

ISSUED FOR PLANNING
Job title
60 CHARLOTTE STREET
FITZROVIA

Drawing no.
CS600-MS-XX-L03-DR-I-PL40
Drawing title
**THIRD FLOOR
AWNING**

Date	NOV/2021	Job no.	CS600	Rev.	PL01
Scale	Varies@A1	Drawn by	JD	Checked	PP

Do not scale from this drawing except for planning purposes all dimensions to be checked on site, any discrepancies must be reported to the designer immediately.
©MoreySmith