



© This drawing is the property of Miltiadou Cook Mitzman architects. No disclosure or copy of it may be made without the written permission of Miltiadou Cook Mitzman architects.




For construction purposes:

- Do not scale this drawing.
- All dimensions and levels to be checked on site.
- Discrepancies to be reported to Miltiadou Cook Mitzman architects before proceeding.
- If in any doubt about information on this drawing contact Miltiadou Cook Mitzman architects.

REVISION NUMBER	DATE	BY	NOTES
P1	14/12/2021	RH	Issued for Planning

NOTES:

KEY:	
	EXISTING STRUCTURE
	DEMOLITION WORK

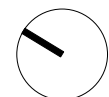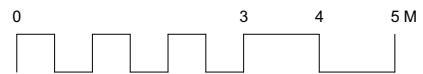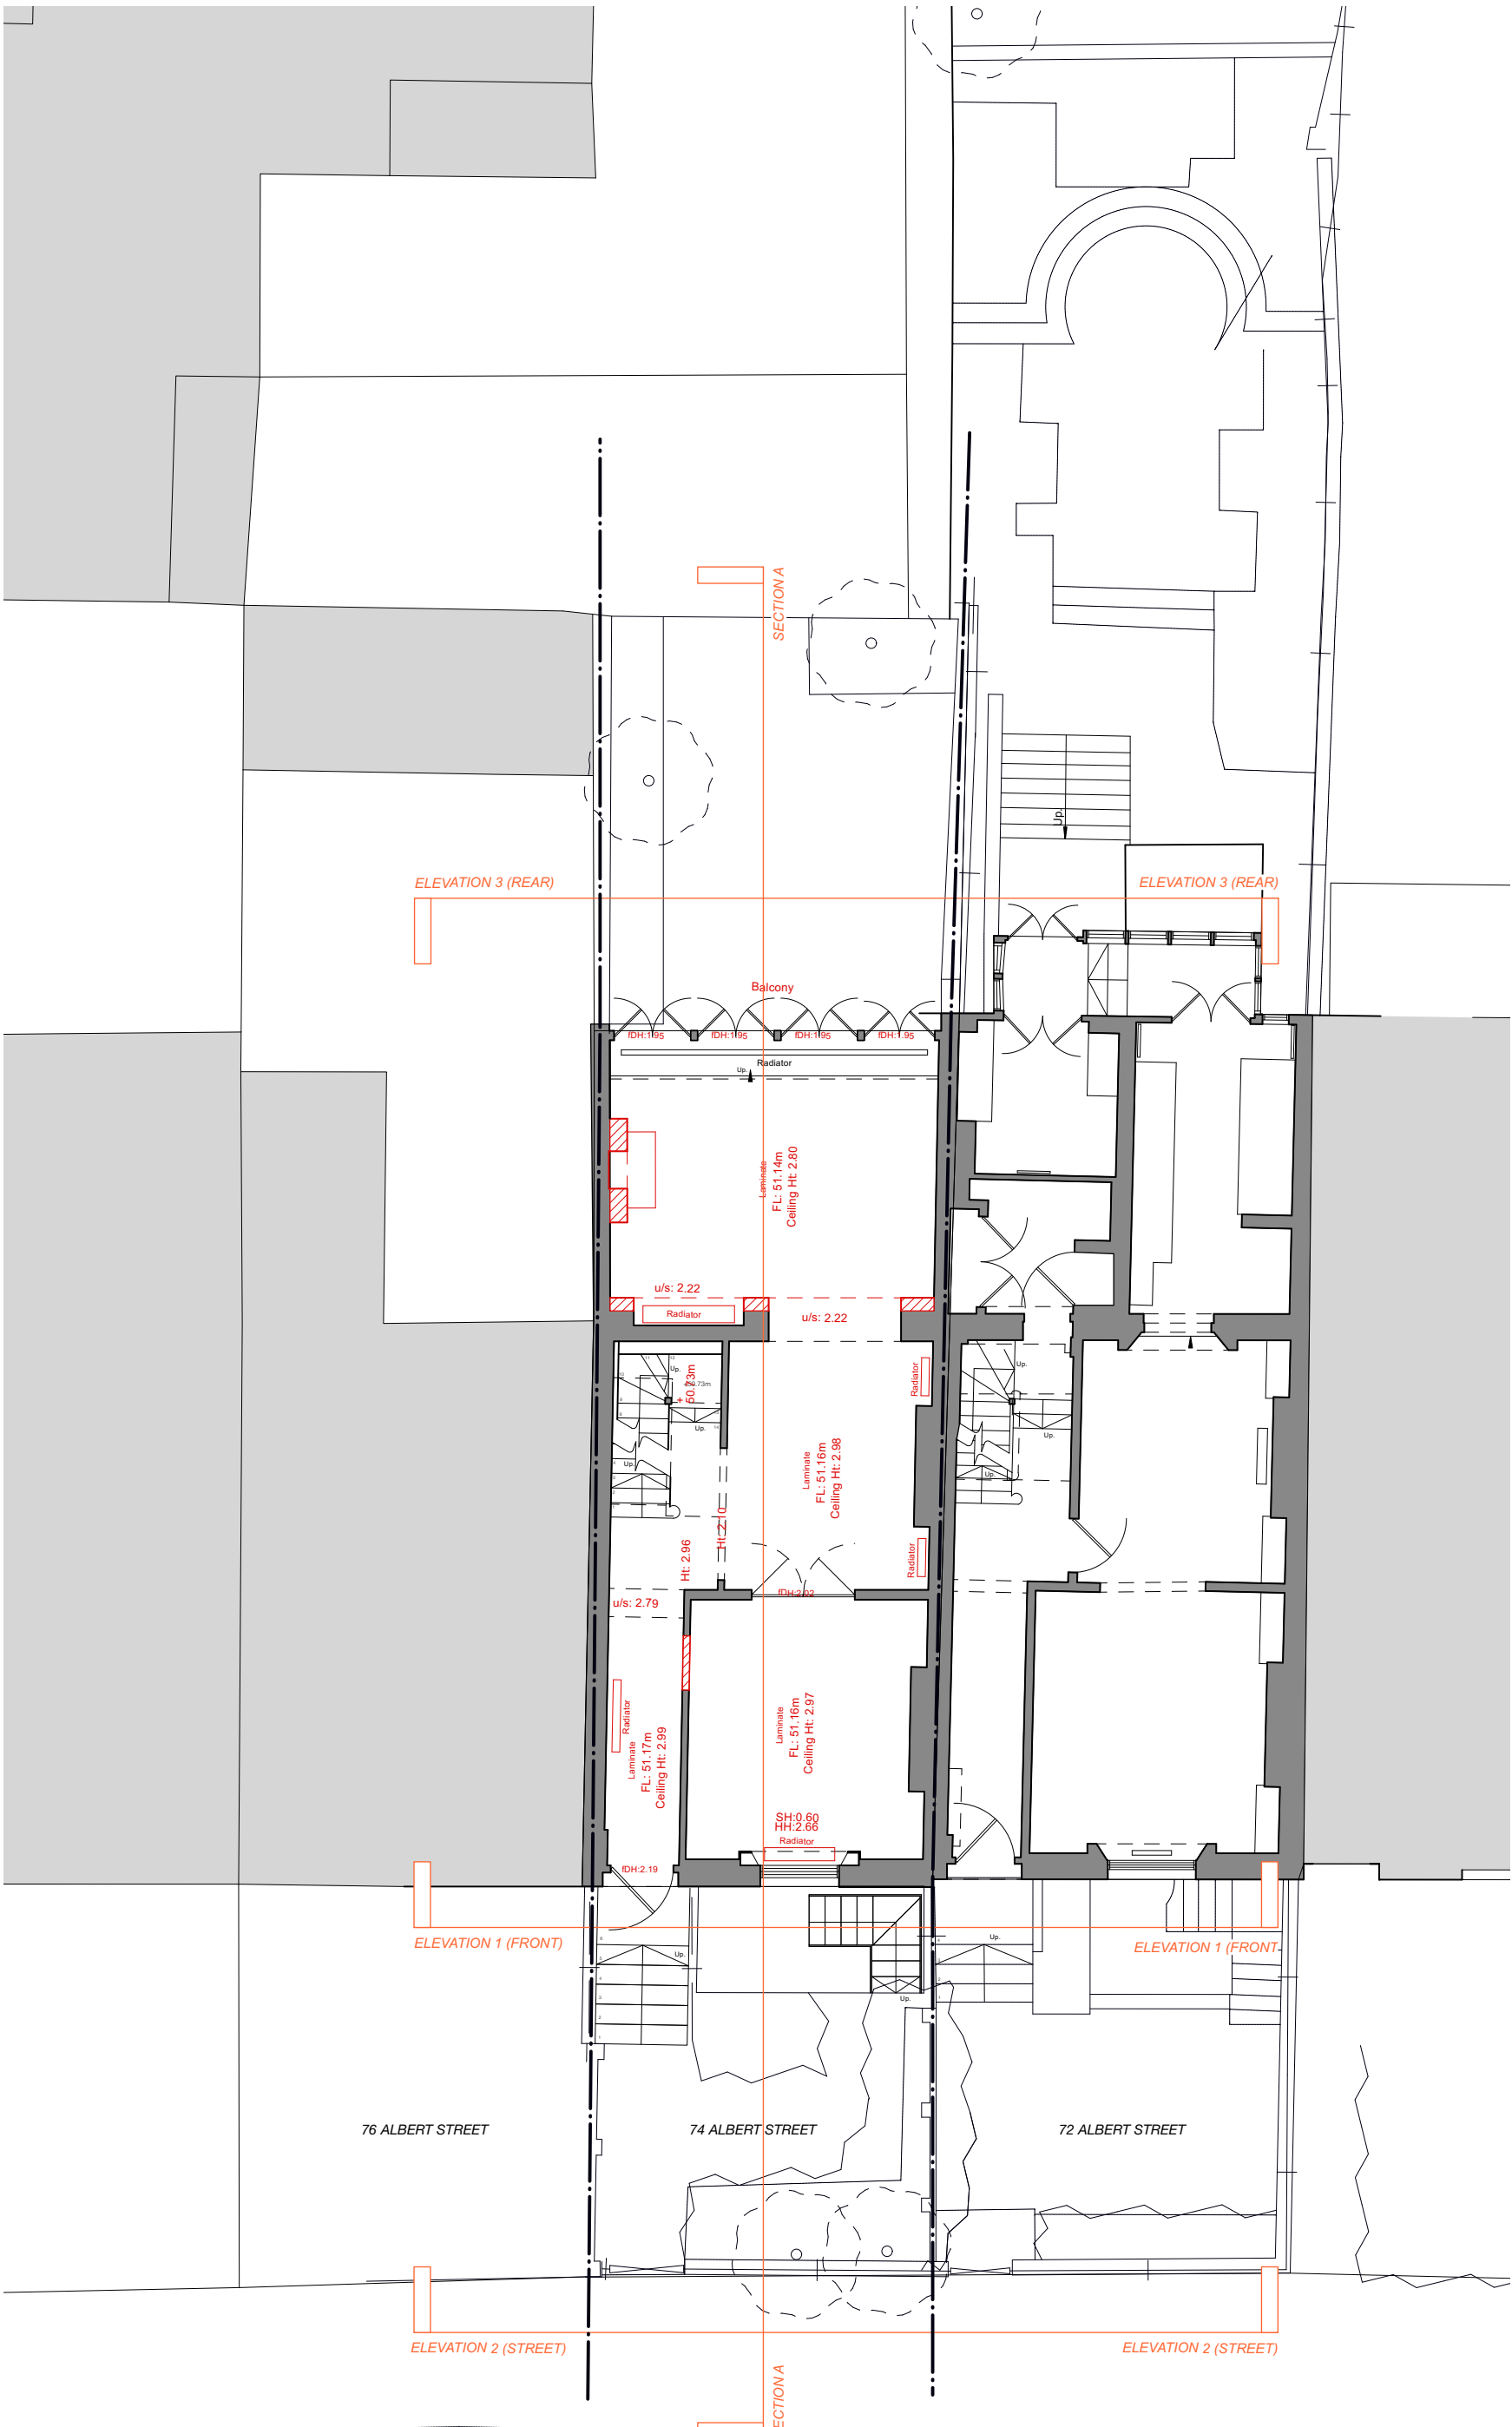

MILTIADOU COOK MITZMAN architects llp
 MCMa

020 7722 8525 Unit 1 Primrose Mews
 office@mcma.design Sharpleshall Street
 www.mcma.design London NW1 8YW

CLIENT
 Corinne & Toby Philipps

PROJECT
 74 Albert Street, NW1 7NR

SHEET TITLE
 Demolition Site Plan

SCALE
 1:100

DATE CREATED **FILE REFERENCE**
 SEPT 21

DRAWING NUMBER	REVISION
355-DWG-051	P1

76 ALBERT STREET

74 ALBERT STREET

72 ALBERT STREET

© This drawing is the property of Miltiadou Cook Mitzman architects. No disclosure or copy of it may be made without the written permission of Miltiadou Cook Mitzman architects.




For construction purposes:

- Do not scale this drawing.
- All dimensions and levels to be checked on site.
- Discrepancies to be reported to Miltiadou Cook Mitzman architects before proceeding.
- If in any doubt about information on this drawing contact Miltiadou Cook Mitzman architects.

REVISION NUMBER	DATE	BY	NOTES
P1	14/12/2021	RH	Issued for Planning

NOTES:

KEY:	
	EXISTING STRUCTURE
	DEMOLITION WORK
	EXTENSION REAR DOOR, WALL AND WINDOW REMOVED TO CREATE OPENING FOR BI-FOLDING DOOR
	EXISTING KITCHEN REMOVED
	NON-ORIGINAL JOINERY REMOVED
	SANITARYWARE AND STUD WALLS REMOVED
	RADIATOR REMOVED
	MINOR REMOVAL OF HISTORIC FABRIC

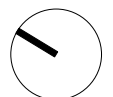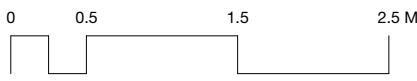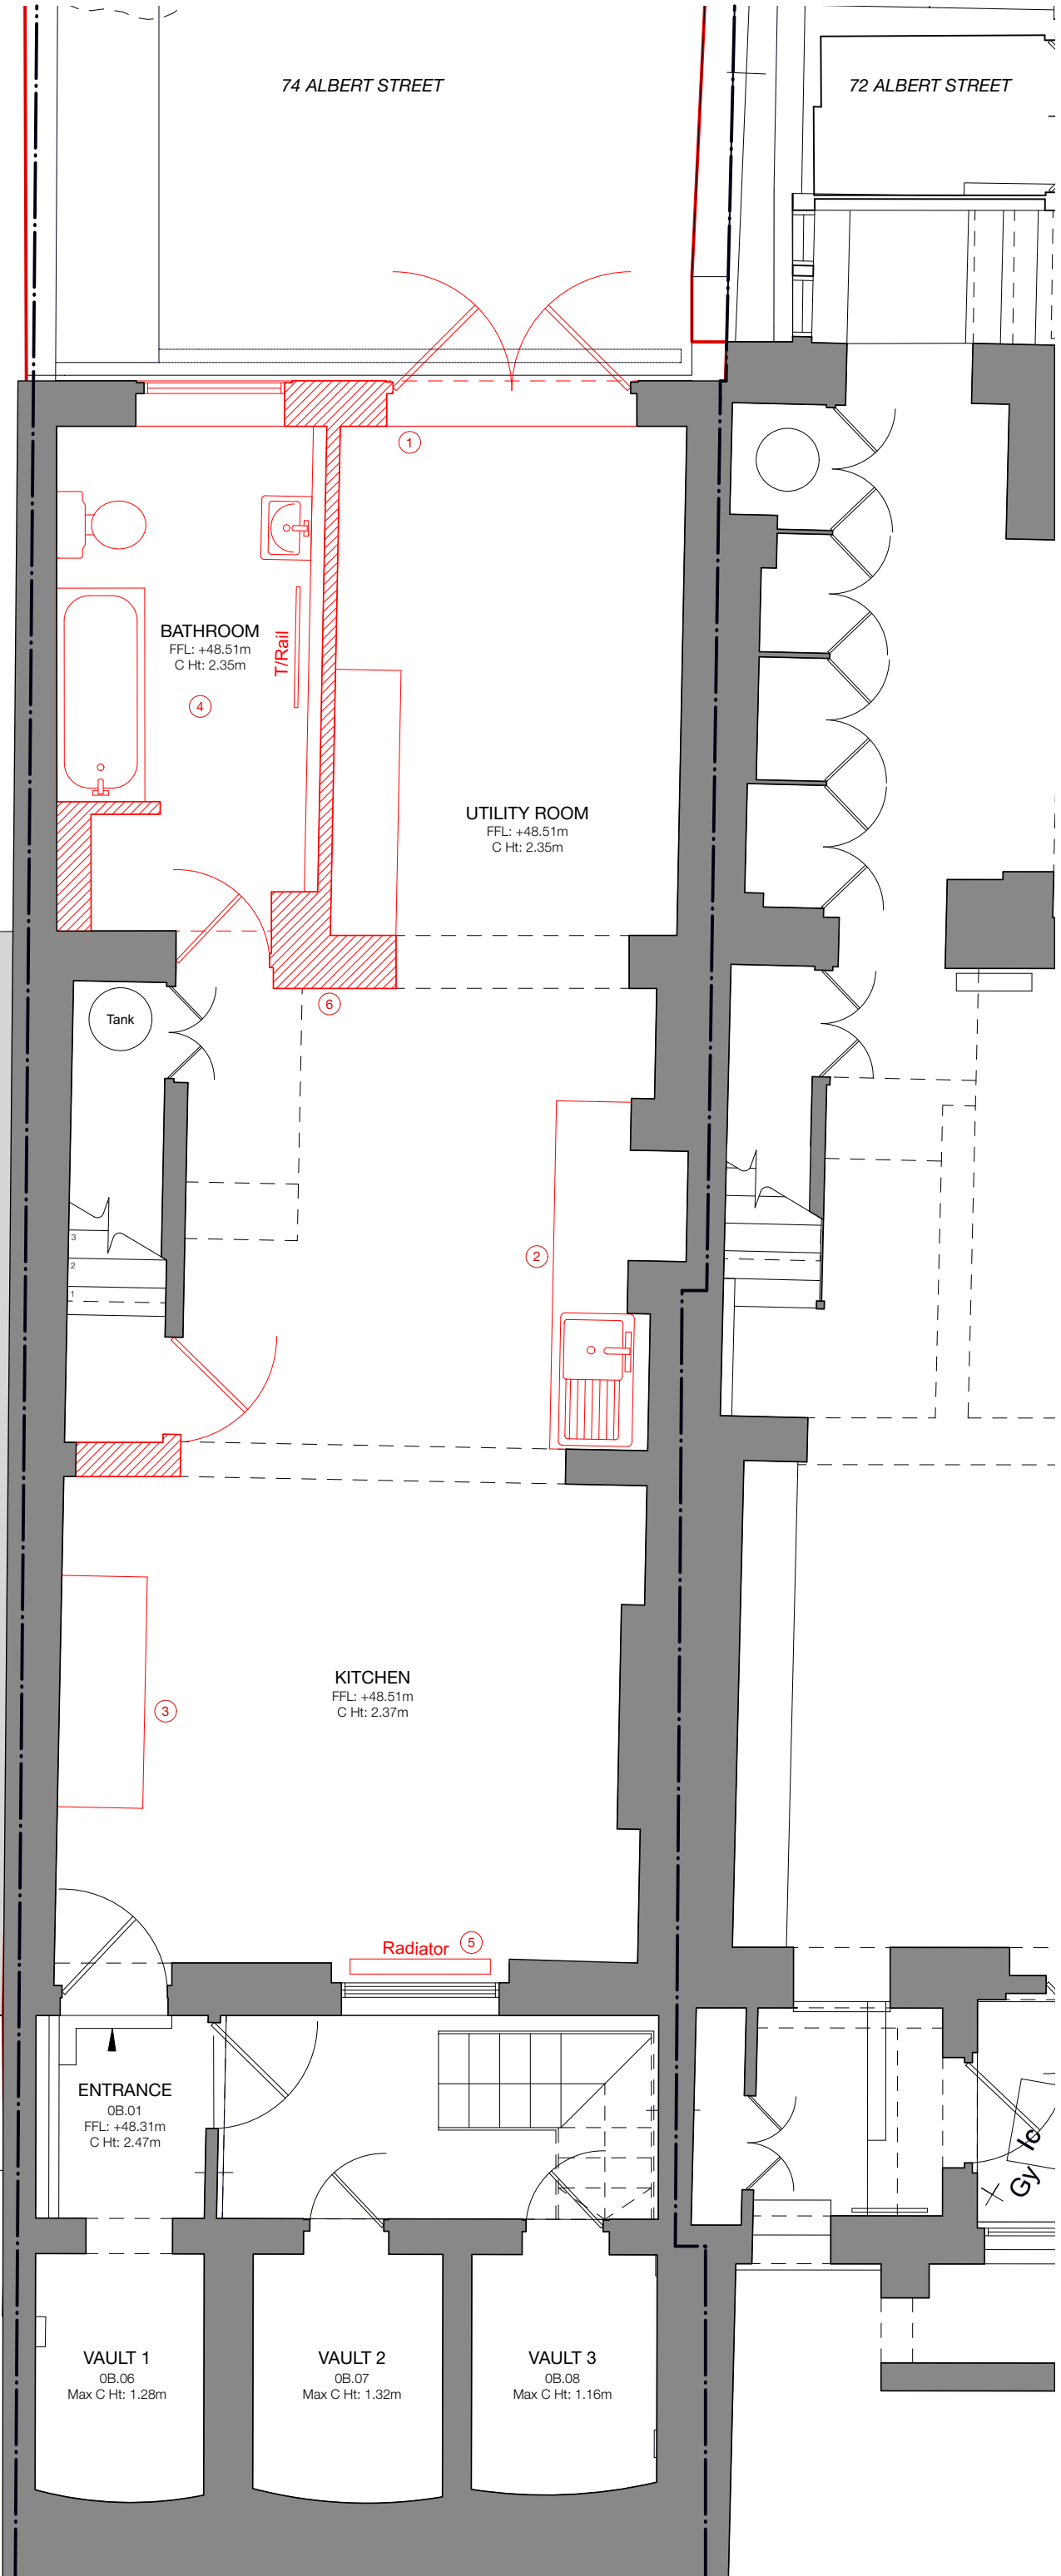

MILTIADOU COOK MITZMAN architects llp
 MCMa

020 7722 8525 Unit 1 Primrose Mews
 office@mcma.design Sharpleshall Street
 www.mcma.design London NW1 8YW

CLIENT
 Corinne & Toby Philipps

PROJECT
 74 Albert Street, NW1 7NR

SHEET TITLE
 Demolition Lower Ground Floor Plan

SCALE
 1:50

DATE CREATED **FILE REFERENCE**
 SEPT 21

DRAWING NUMBER	REVISION
355-DWG-052	P1

© This drawing is the property of Miltiadou Cook Mitzman architects. No disclosure or copy of it may be made without the written permission of Miltiadou Cook Mitzman architects.




For construction purposes:

- Do not scale this drawing.
- All dimensions and levels to be checked on site.
- Discrepancies to be reported to Miltiadou Cook Mitzman architects before proceeding.
- If in any doubt about information on this drawing contact Miltiadou Cook Mitzman architects.

REVISION NUMBER	DATE	BY	NOTES
P1	14/12/2021	RH	Issued for Planning

NOTES:

KEY:	
	EXISTING STRUCTURE
	DEMOLITION WORK
	REINSTATEMENT OF HISTORIC DOOR OPENING
	NON-ORIGINAL BOXING OUT REMOVED
	NON-ORIGINAL FIREPLACE REMOVED
	RADIATORS REMOVED THROUGHOUT GROUND FLOOR
	FRONT STEPS REINSTATED
	NON-ORIGINAL BALCONY TO BE REMOVED
	DOUBLE DOOR FIXED CLOSED

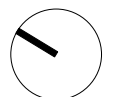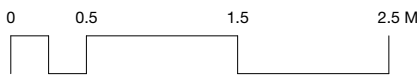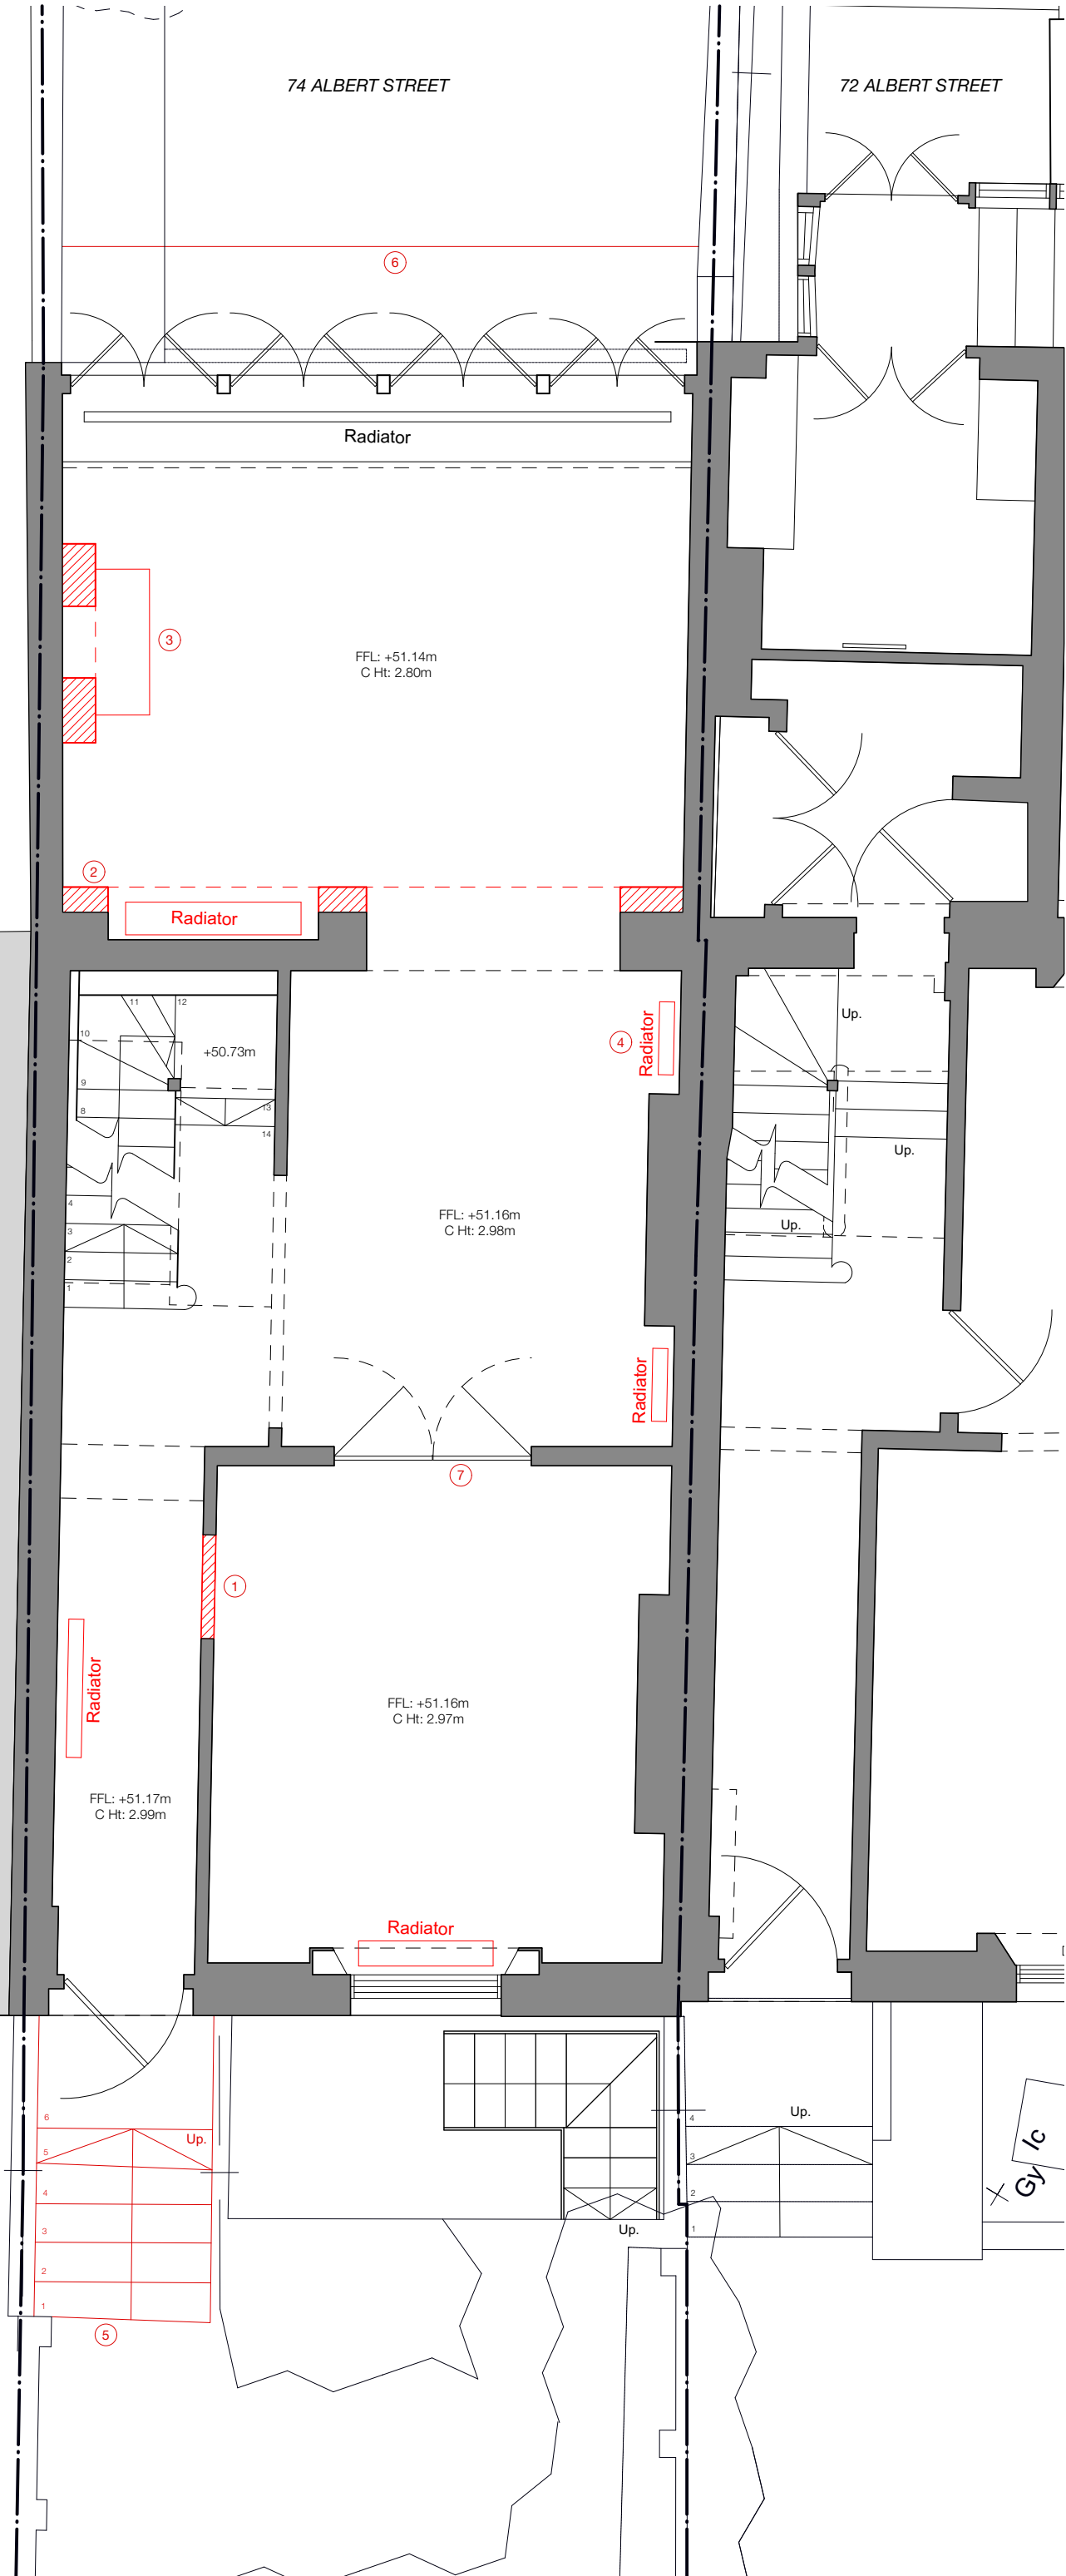

MILTADOU COOK MITZMAN architects llp

020 7722 8525 Unit 1 Primrose Mews
 office@mcma.design Sharpleshall Street
 www.mcma.design London NW1 8YW

CLIENT
 Corinne & Toby Philipps

PROJECT
 74 Albert Street, NW1 7NR

SHEET TITLE
 Demolition Ground Floor Plan

SCALE
 1:50

DATE CREATED **FILE REFERENCE**
 SEPT 21

DRAWING NUMBER	REVISION
355-DWG-053	P1

76 ALBERT STREET

74 ALBERT STREET

72 ALBERT STREET







© This drawing is the property of Miltiadou Cook Mitzman architects. No disclosure or copy of it may be made without the written permission of Miltiadou Cook Mitzman architects.




For construction purposes:

- Do not scale this drawing.
- All dimensions and levels to be checked on site.
- Discrepancies to be reported to Miltiadou Cook Mitzman architects before proceeding.
- If in any doubt about information on this drawing contact Miltiadou Cook Mitzman architects.

REVISION NUMBER	DATE	BY	NOTES
P1	14/12/2021	RH	Issued for Planning

NOTES:

KEY:	
	EXISTING STRUCTURE
	DEMOLITION WORK
	REINSTATEMENT OF HISTORIC DOOR OPENING AND EXISTING RADIATOR REMOVED
	SANITARYWARE REMOVED
	DOOR FIXED CLOSED
	IRON BALUSTRADE REMOVED

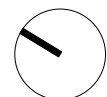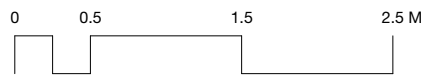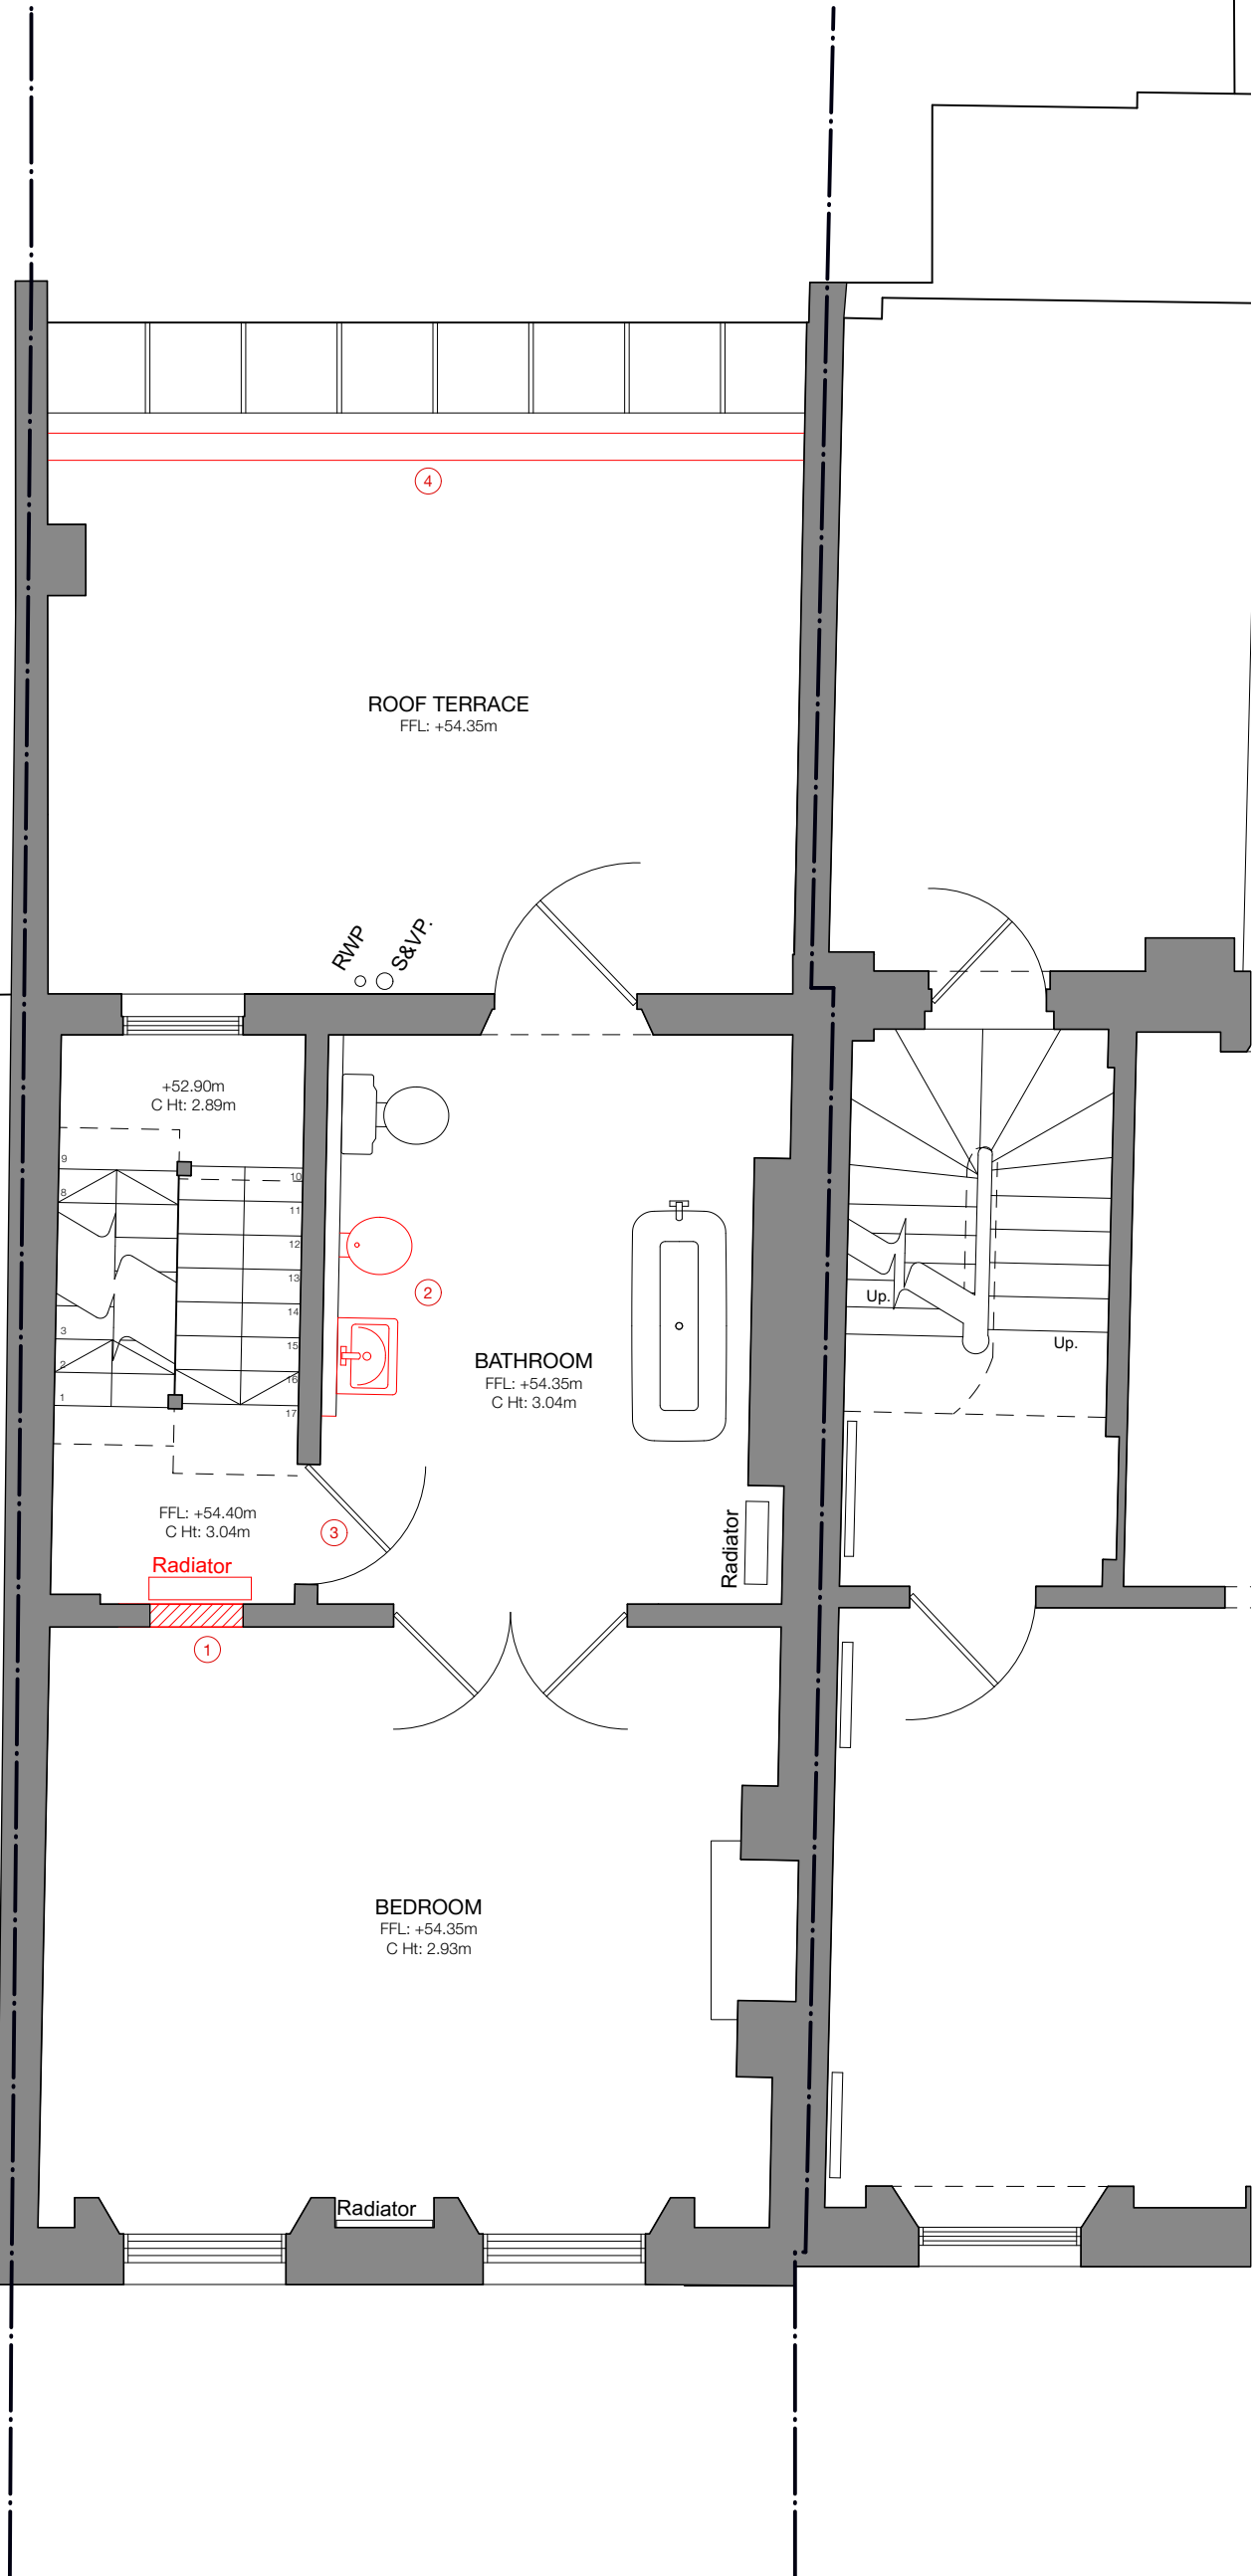

MILTADOU COOK MITZMAN architects llp

020 7722 8525 Unit 1 Primrose Mews
 office@mcma.design Sharpleshall Street
 www.mcma.design London NW1 8YW

CLIENT
 Corinne & Toby Philipps

PROJECT
 74 Albert Street, NW1 7NR

SHEET TITLE
 Demolition First Floor Plan

SCALE
 1:50

DATE CREATED **FILE REFERENCE**
 SEPT 21

DRAWING NUMBER	REVISION
355-DWG-054	P1





© This drawing is the property of Miltiadou Cook Mitzman architects. No disclosure or copy of it may be made without the written permission of Miltiadou Cook Mitzman architects.




For construction purposes:

- Do not scale this drawing.
- All dimensions and levels to be checked on site.
- Discrepancies to be reported to Miltiadou Cook Mitzman architects before proceeding.
- If in any doubt about information on this drawing contact Miltiadou Cook Mitzman architects.

REVISION NUMBER	DATE	BY	NOTES
P1	14/12/2021	RH	Issued for Planning

NOTES:

KEY:	
	EXISTING STRUCTURE
	DEMOLITION WORK
	SANITARYWARE REMOVED
	NON-ORIGINAL JOINERY REMOVED

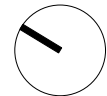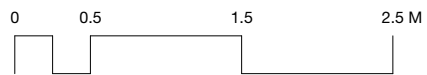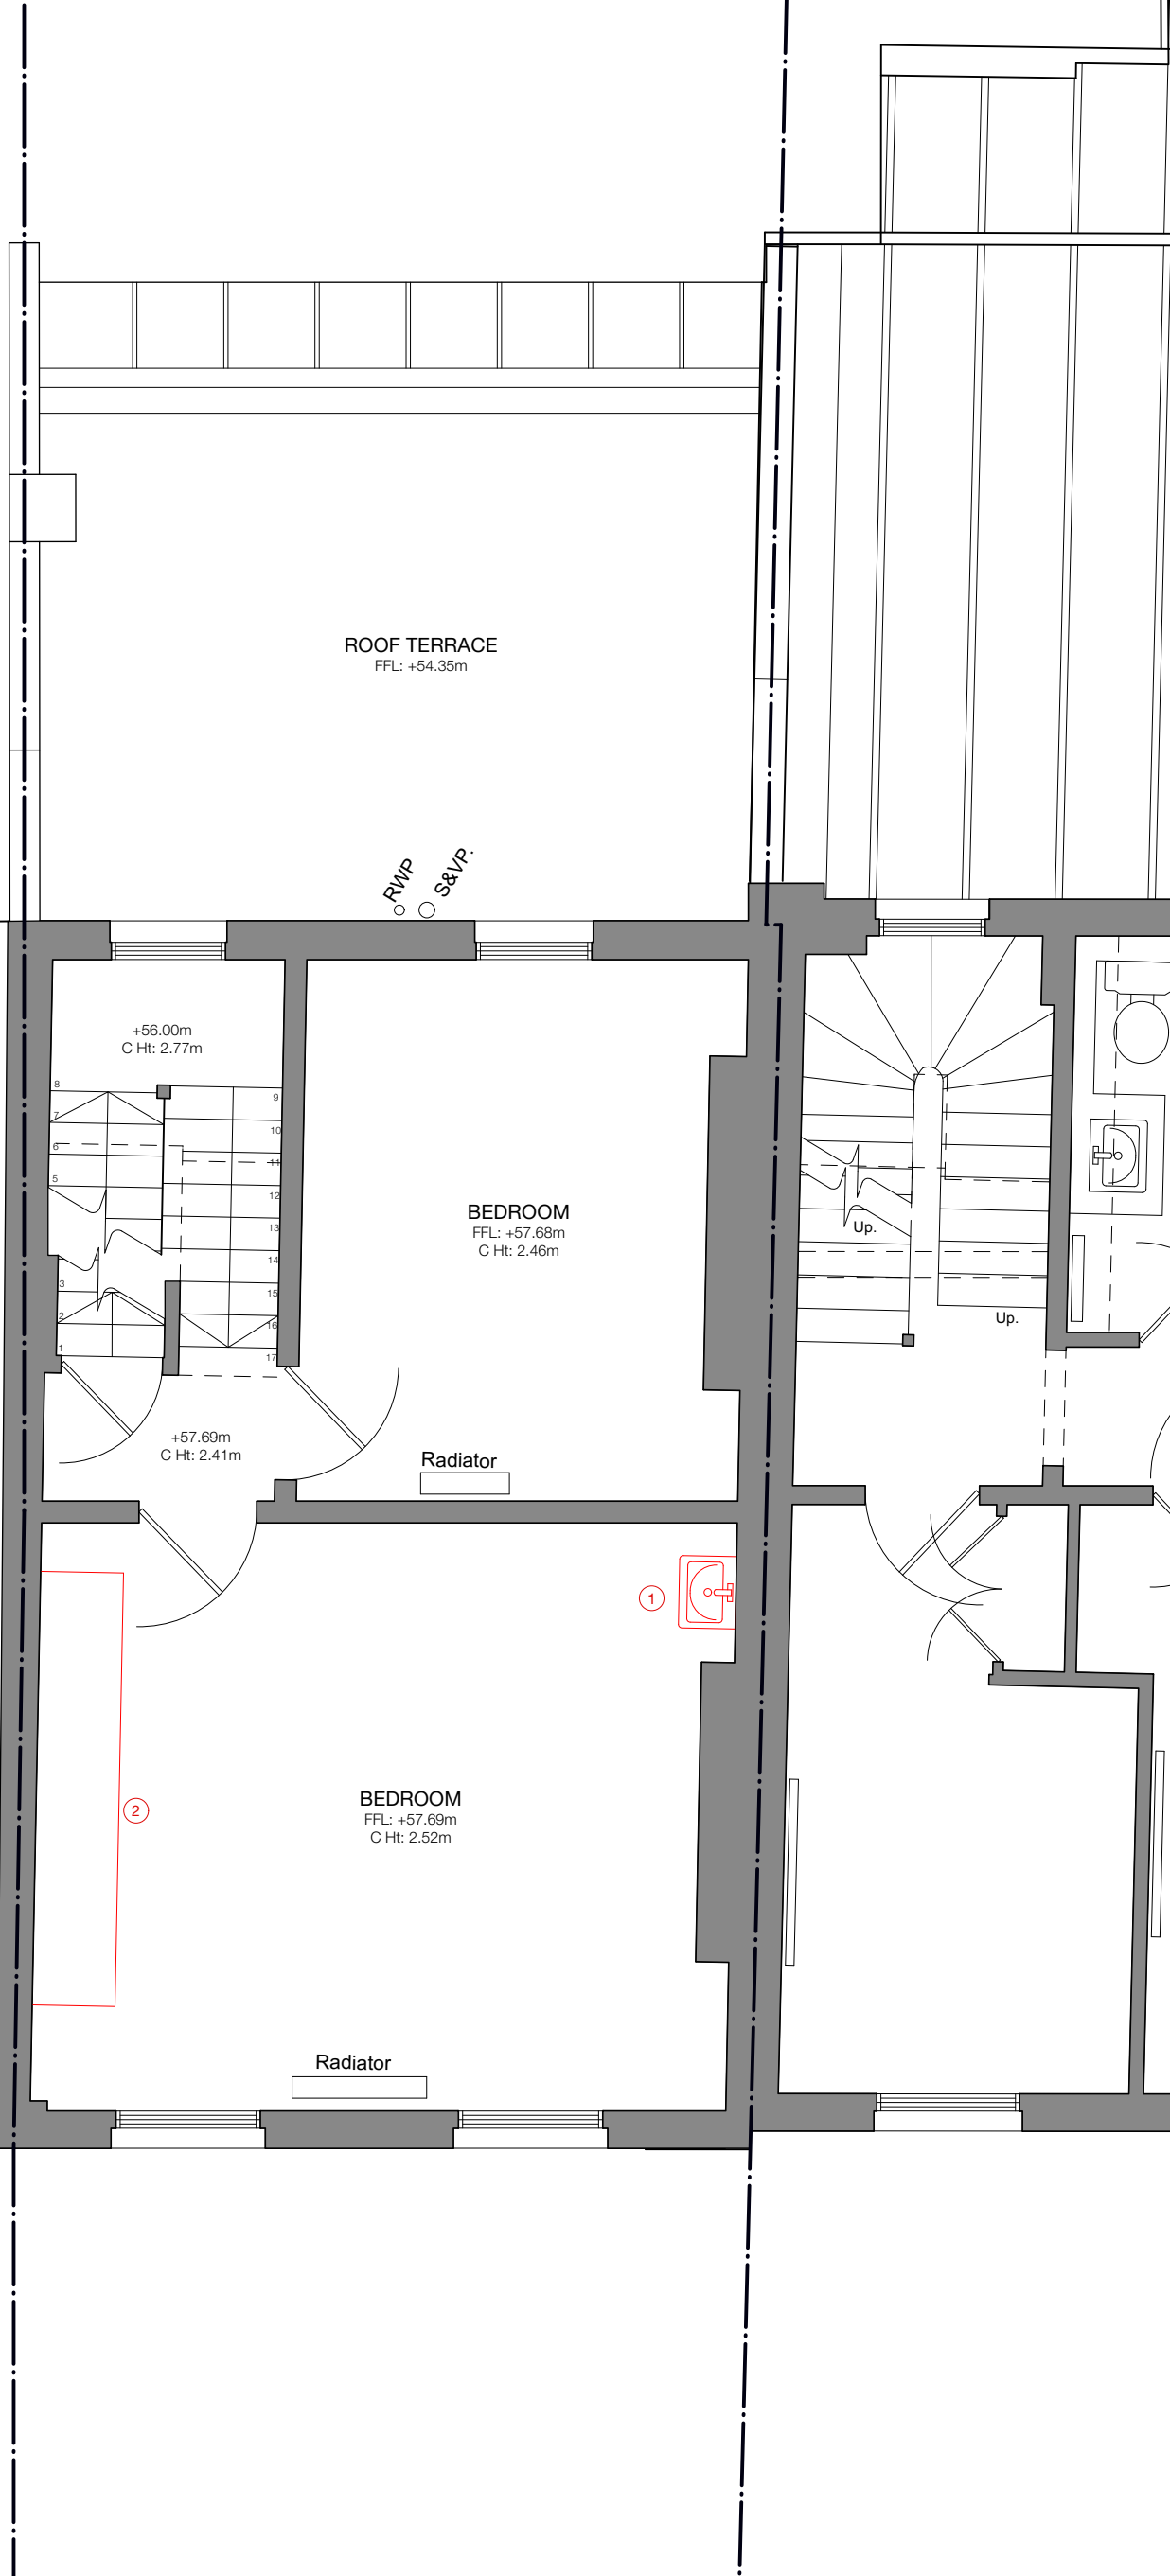

MILTIADOU COOK MITZMAN architects llp
 MCMa

020 7722 8525 Unit 1 Primrose Mews
 office@mcma.design Sharpleshall Street
 www.mcma.design London NW1 8YW

CLIENT
 Corinne & Toby Philipps

PROJECT
 74 Albert Street, NW1 7NR

SHEET TITLE
 Demolition Second Floor Plan

SCALE
 1:50

DATE CREATED **FILE REFERENCE**
 SEPT 21

DRAWING NUMBER	REVISION
355-DWG-055	P1

76 ALBERT STREET

74 ALBERT STREET

72 ALBERT STREET

© This drawing is the property of Miltiadou Cook Mitzman architects. No disclosure or copy of it may be made without the written permission of Miltiadou Cook Mitzman architects.

For construction purposes:




- Do not scale this drawing.
- All dimensions and levels to be checked on site.
- Discrepancies to be reported to Miltiadou Cook Mitzman architects before proceeding.
- If in any doubt about information on this drawing contact Miltiadou Cook Mitzman architects.

REVISION NUMBER	DATE	BY	NOTES
P1	14/12/2021	RH	Issued for Planning

NOTES: NO ALTERATIONS PROPOSED TO THIS FLOOR.

KEY:

■ EXISTING STRUCTURE

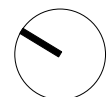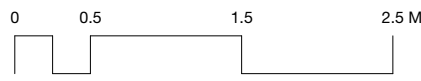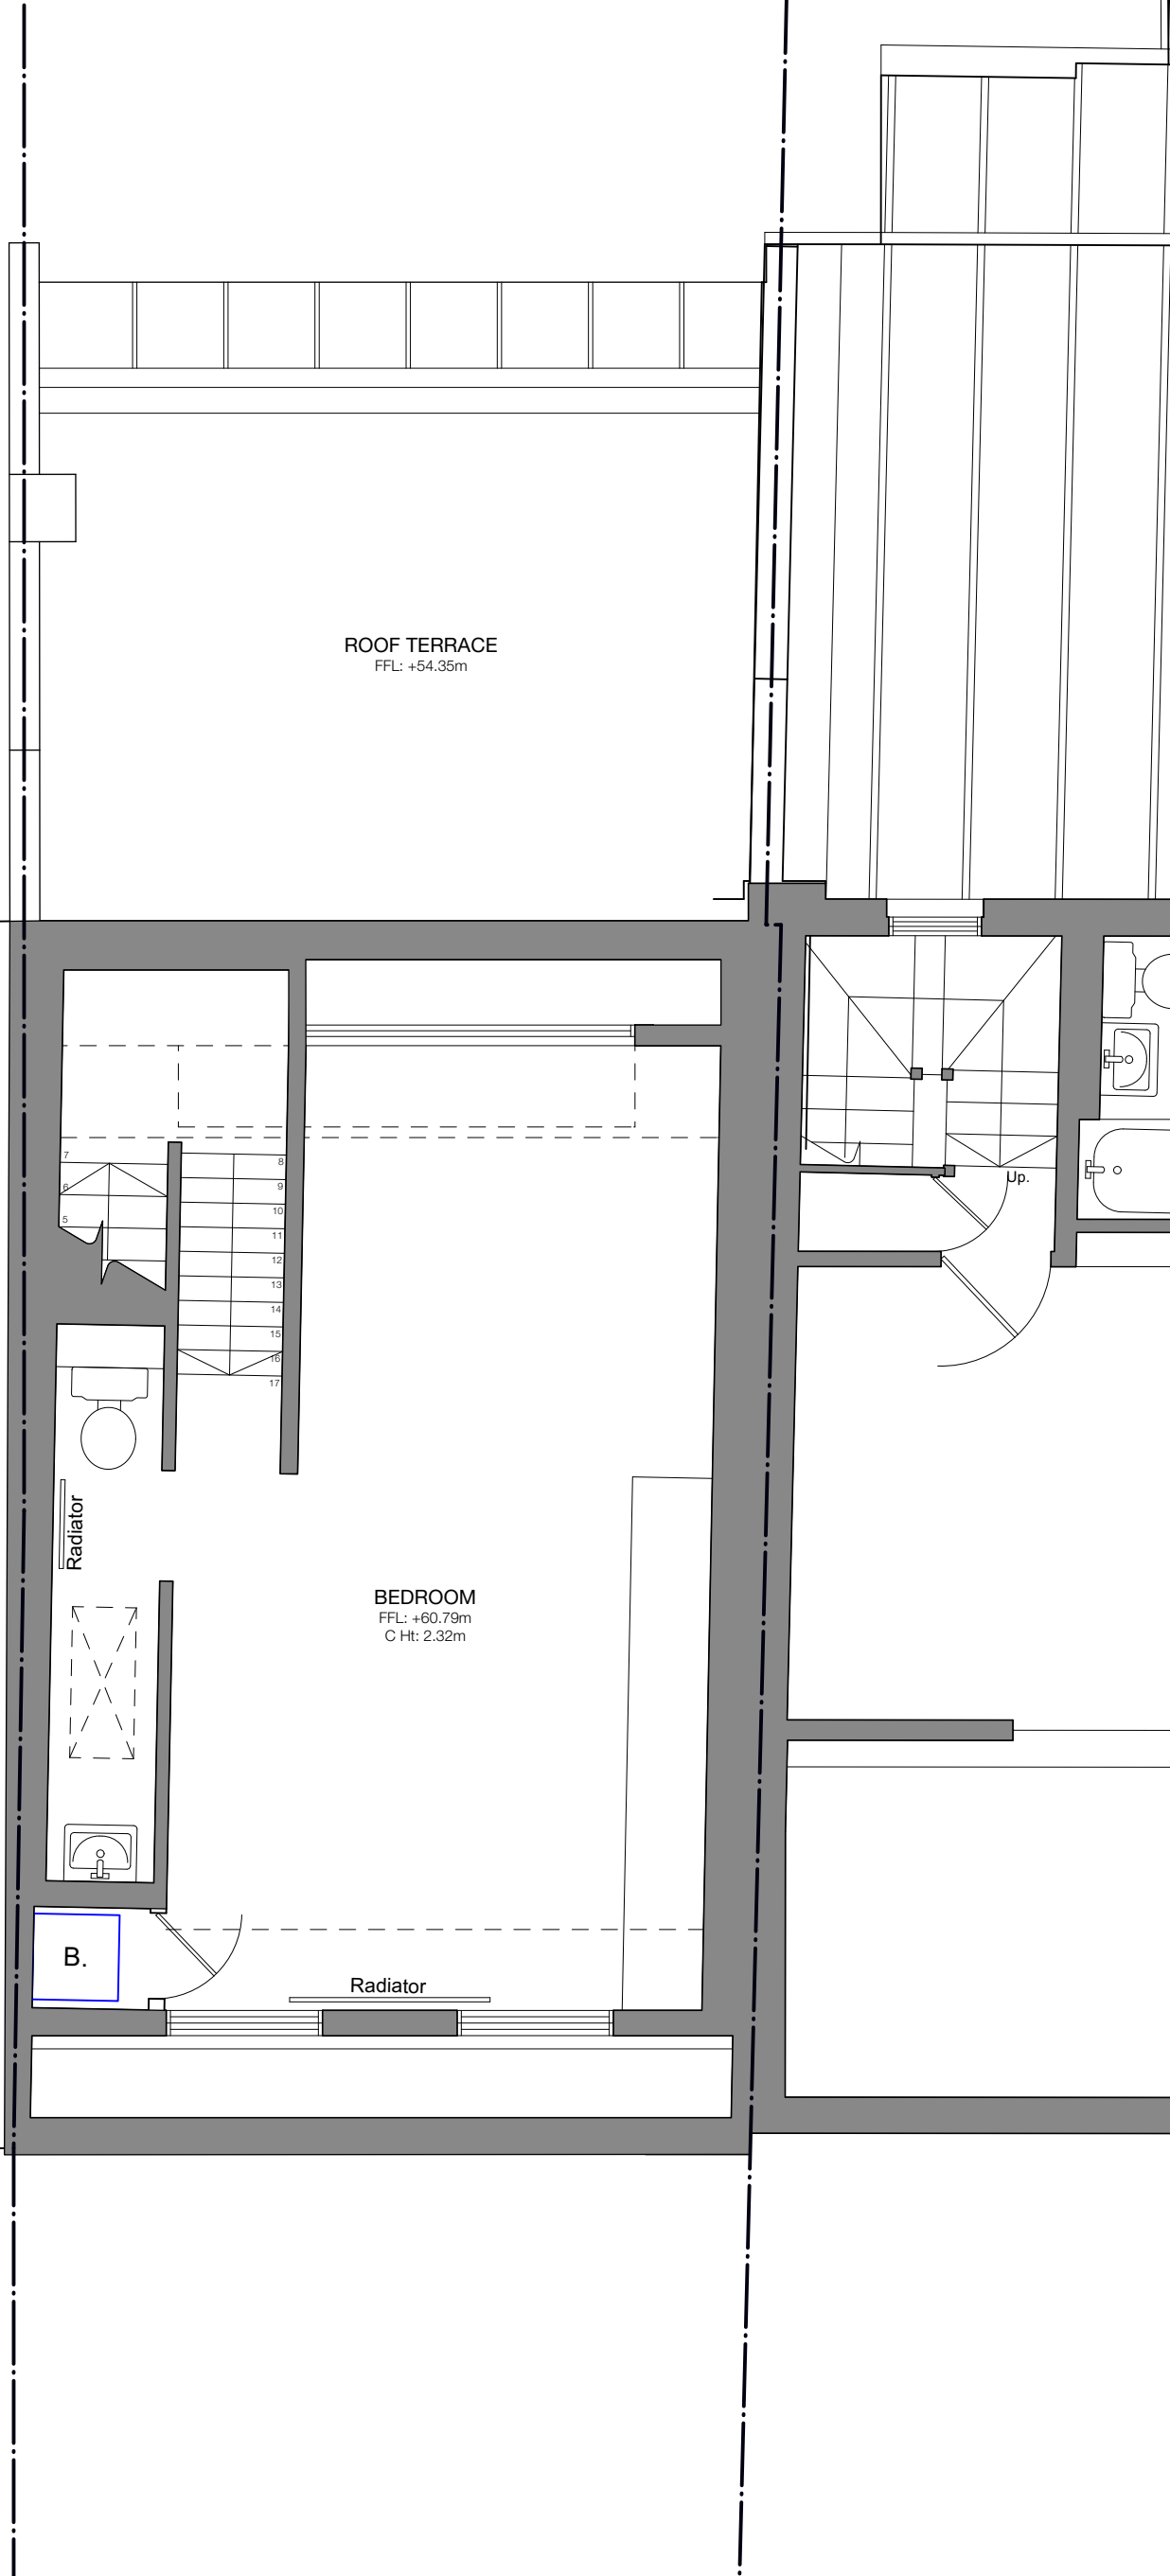

MILTADOU COOK MITZMAN architects llp

020 7722 8525 Unit 1 Primrose Mews
 office@mcma.design Sharpleshall Street
 www.mcma.design London NW1 8YW

CLIENT
 Corinne & Toby Philipps

PROJECT
 74 Albert Street, NW1 7NR

SHEET TITLE
 Demolition Third Floor Plan

SCALE
 1:50

DATE CREATED **FILE REFERENCE**
 SEPT 21

DRAWING NUMBER	REVISION
355-DWG-056	P1


© This drawing is the property of Miltiadou Cook Mitzman architects. No disclosure or copy of it may be made without the written permission of Miltiadou Cook Mitzman architects.



For construction purposes:

- Do not scale this drawing.
- All dimensions and levels to be checked on site.
- Discrepancies to be reported to Miltiadou Cook Mitzman architects before proceeding.
- If in any doubt about information on this drawing contact Miltiadou Cook Mitzman architects.

REVISION NUMBER	DATE	BY	NOTES
P1	14/12/2021	RH	Issued for Planning

NOTES: NO ALTERATIONS PROPOSED TO THE ROOF.

KEY:	
	EXISTING STRUCTURE

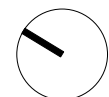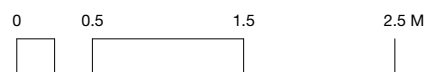

MILTADOU COOK MITZMAN architects llp

020 7722 8525 Unit 1 Primrose Mews
office@mcma.design Sharpleshall Street
www.mcma.design London NW1 8YW

CLIENT
Corinne & Toby Philipps

PROJECT
74 Albert Street, NW1 7NR

SHEET TITLE
Demolition Roof Plan

SCALE
1:50


DATE CREATED **FILE REFERENCE**
SEPT 21

DRAWING NUMBER	REVISION
355-DWG-057	P1

© This drawing is the property of Miltiadou Cook Mitzman architects. No disclosure or copy of it may be made without the written permission of Miltiadou Cook Mitzman architects.

- For construction purposes:**
- Do not scale this drawing.
 - All dimensions and levels to be checked on site.
 - Discrepancies to be reported to Miltiadou Cook Mitzman architects before proceeding.
 - If in any doubt about information on this drawing contact Miltiadou Cook Mitzman architects.


REVISION NUMBER	DATE	BY	NOTES
P1	14/12/2021	RH	Issued for Planning

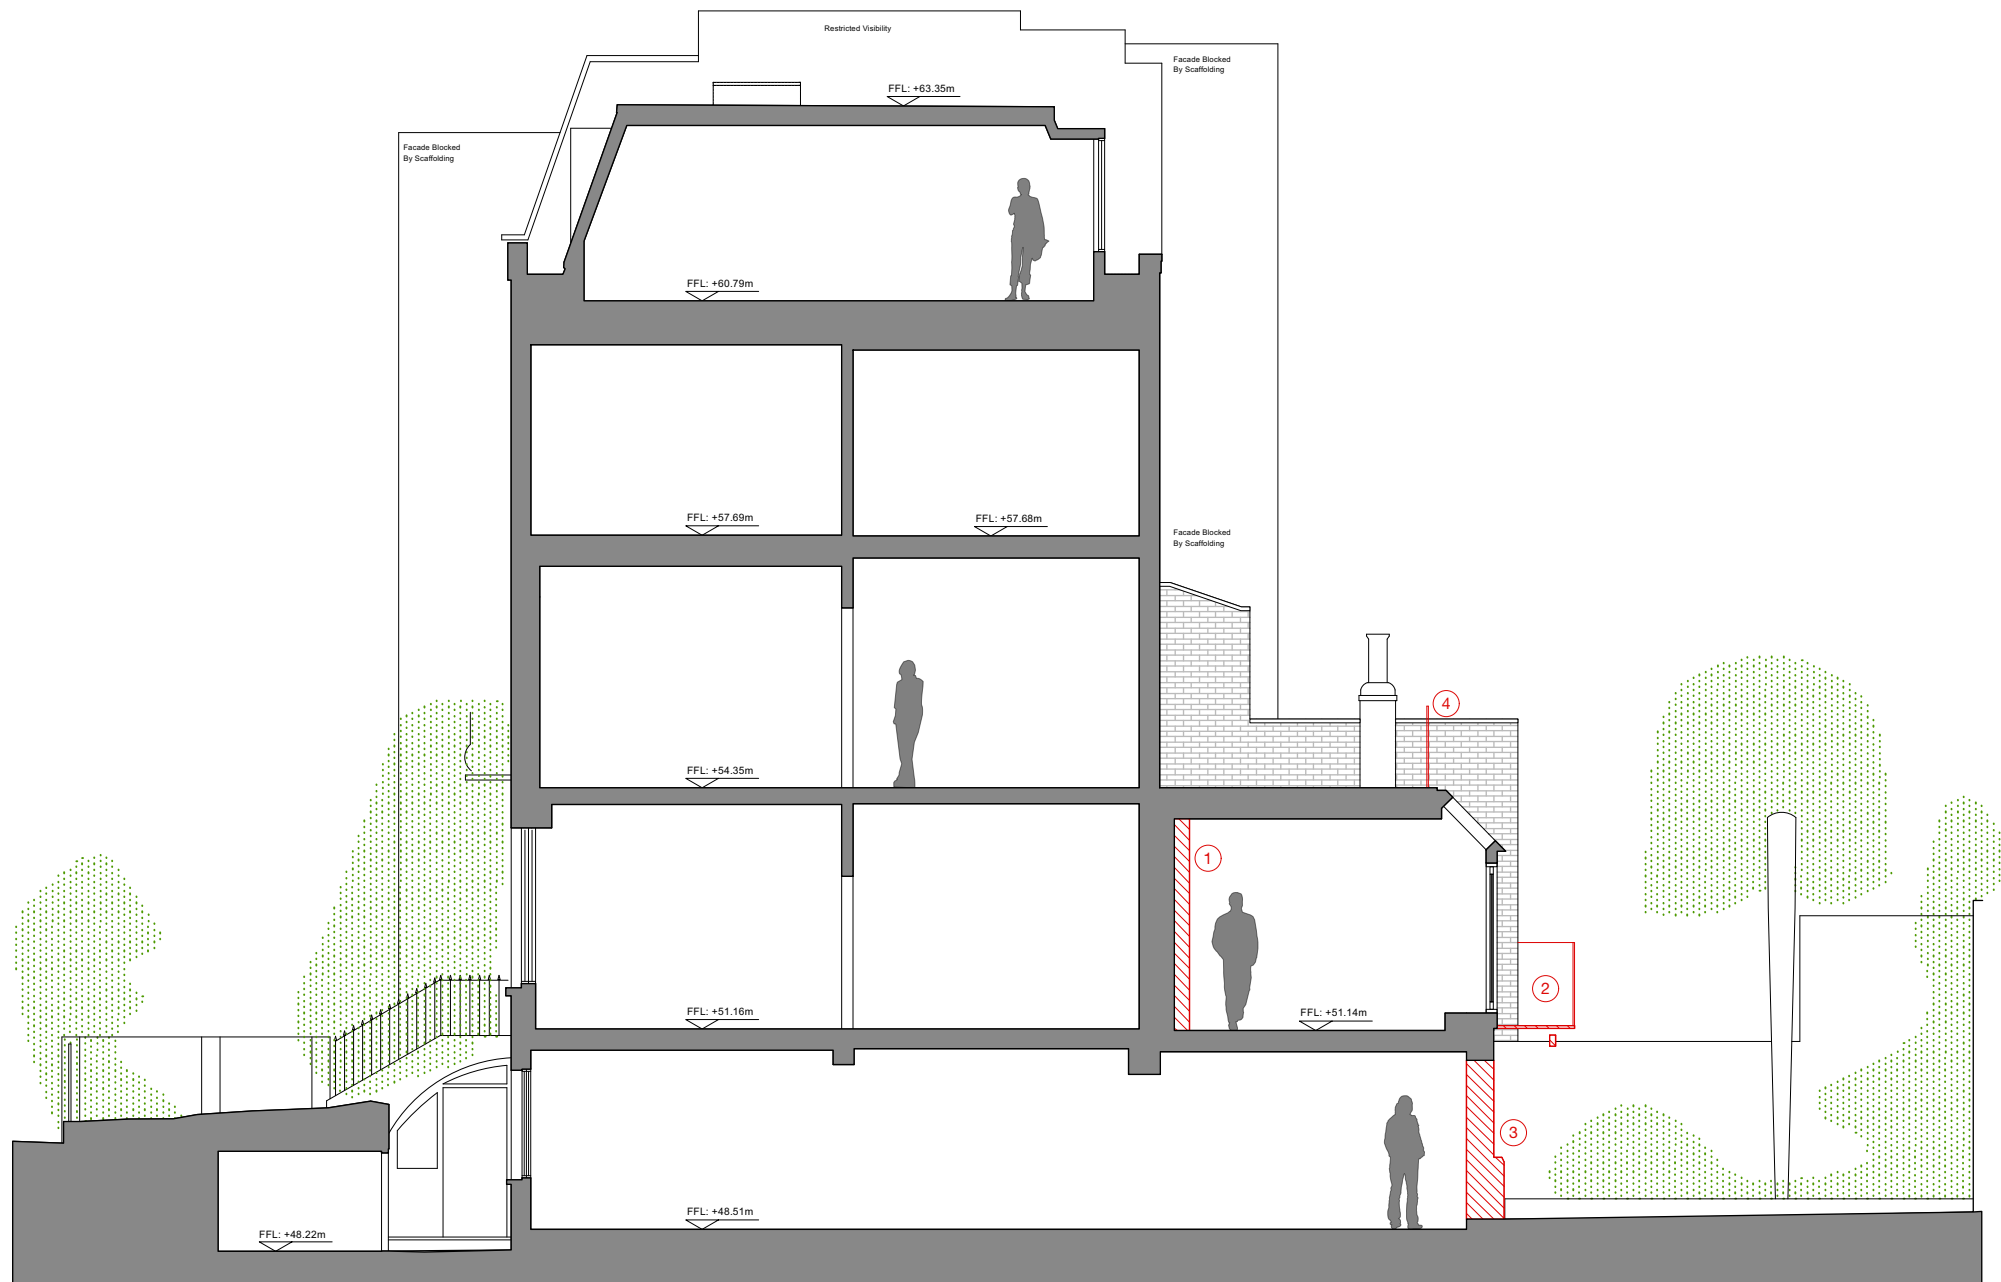

Datum: 47.00m.
Section A.

NOTES:

KEY	
	EXISTING STRUCTURE
	DEMOLITION WORK
	NON-ORIGINAL BOXING OUT REMOVED
	NON-ORIGINAL BALCONY TO BE REMOVED
	EXTENSION REAR DOOR, WALL AND WINDOW REMOVED TO CREATE OPENING FOR BI-FOLDING DOOR
	IRON BALUSTRADE REMOVED

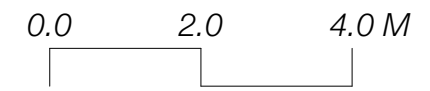

MILTIADOU COOK MITZMAN architects llp
MCMa

020 7722 8525 office@mcma.design www.mcma.design
Unit 1 Primrose Mews Sharpleshall Street London NW1 8YW

CLIENT
Corinne & Toby Philipps

PROJECT
74 Albert Street, NW1 7NR


SHEET TITLE
Demolition Section AA

SCALE
1:100

DATE CREATED OCT 21 **FILE REFERENCE**

DRAWING NUMBER	REVISION
355-DWG-060	P1

KEY PLAN

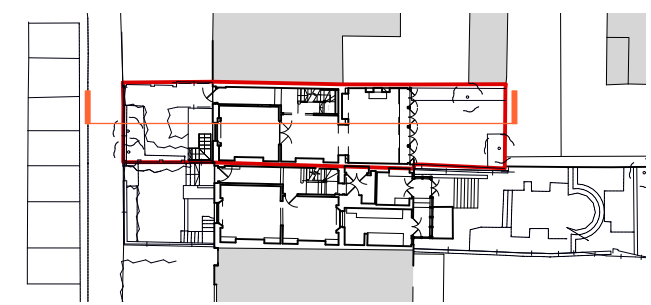

© This drawing is the property of Miltiadou Cook Mitzman architects. No disclosure or copy of it may be made without the written permission of Miltiadou Cook Mitzman architects.


For construction purposes:

- Do not scale this drawing.
- All dimensions and levels to be checked on site.
- Discrepancies to be reported to Miltiadou Cook Mitzman architects before proceeding.
- If in any doubt about information on this drawing contact Miltiadou Cook Mitzman architects.

REVISION NUMBER	DATE	BY	NOTES
P1	14/12/2021	RH	Issued for Planning



NOTES: NO ALTERATIONS PROPOSED TO THIS ELEVATION.

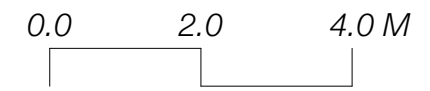

MCMa MILTIADOU COOK MITZMAN architects llp
 020 7722 8525 office@mcma.design www.mcma.design
 Unit 1 Primrose Mews Sharpleshall Street London NW1 8YW
CLIENT
 Corinne & Toby Philipps

PROJECT
 74 Albert Street, NW1 7NR


SHEET TITLE
 Demolition Elevation 1

SCALE
 1:100

DATE CREATED FILE REFERENCE
 OCT 21

DRAWING NUMBER	REVISION
355-DWG-070	P1

KEY PLAN

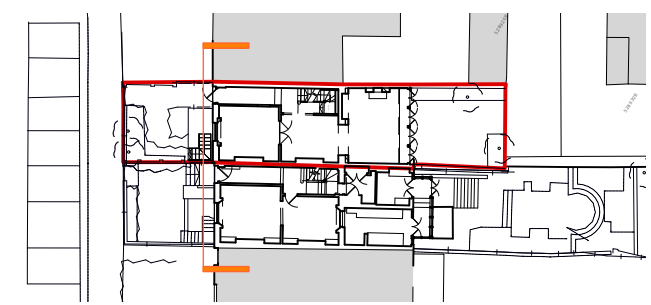

© This drawing is the property of Miltiadou Cook Mitzman architects. No disclosure or copy of it may be made without the written permission of Miltiadou Cook Mitzman architects.


- For construction purposes:**
- Do not scale this drawing.
 - All dimensions and levels to be checked on site.
 - Discrepancies to be reported to Miltiadou Cook Mitzman architects before proceeding.
 - If in any doubt about information on this drawing contact Miltiadou Cook Mitzman architects.

REVISION NUMBER	DATE	BY	NOTES
P1	14/12/2021	RH	Issued for Planning



NOTES:

KEY	
	DEMOLITION WORK
	FRONT STEPS REINSTATED

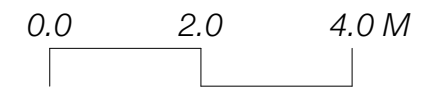

MILTADOU COOK MITZMAN architects llp
 MCMa
 020 7722 8525 office@mcma.design www.mcma.design
 Unit 1 Primrose Mews Sharpleshall Street London NW1 8YW

CLIENT
 Corinne & Toby Philipps

PROJECT
 74 Albert Street, NW1 7NR


SHEET TITLE
 Demolition Elevation 2

SCALE
 1:100

DATE CREATED FILE REFERENCE
 OCT 21

DRAWING NUMBER	REVISION
355-DWG-072	P1


KEY PLAN

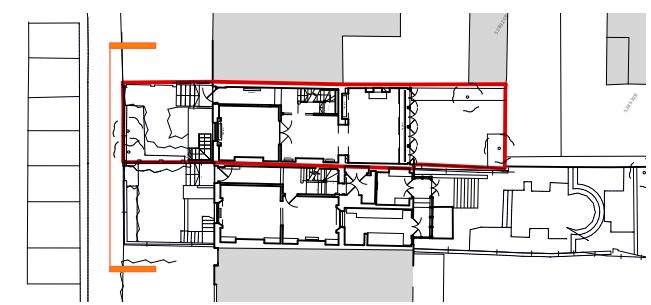

© This drawing is the property of Miltiadou Cook Mitzman architects. No disclosure or copy of it may be made without the written permission of Miltiadou Cook Mitzman architects.

- For construction purposes:**
- Do not scale this drawing.
 - All dimensions and levels to be checked on site.
 - Discrepancies to be reported to Miltiadou Cook Mitzman architects before proceeding.
 - If in any doubt about information on this drawing contact Miltiadou Cook Mitzman architects.


REVISION NUMBER	DATE	BY	NOTES
P1	14/12/2021	RH	Issued for Planning

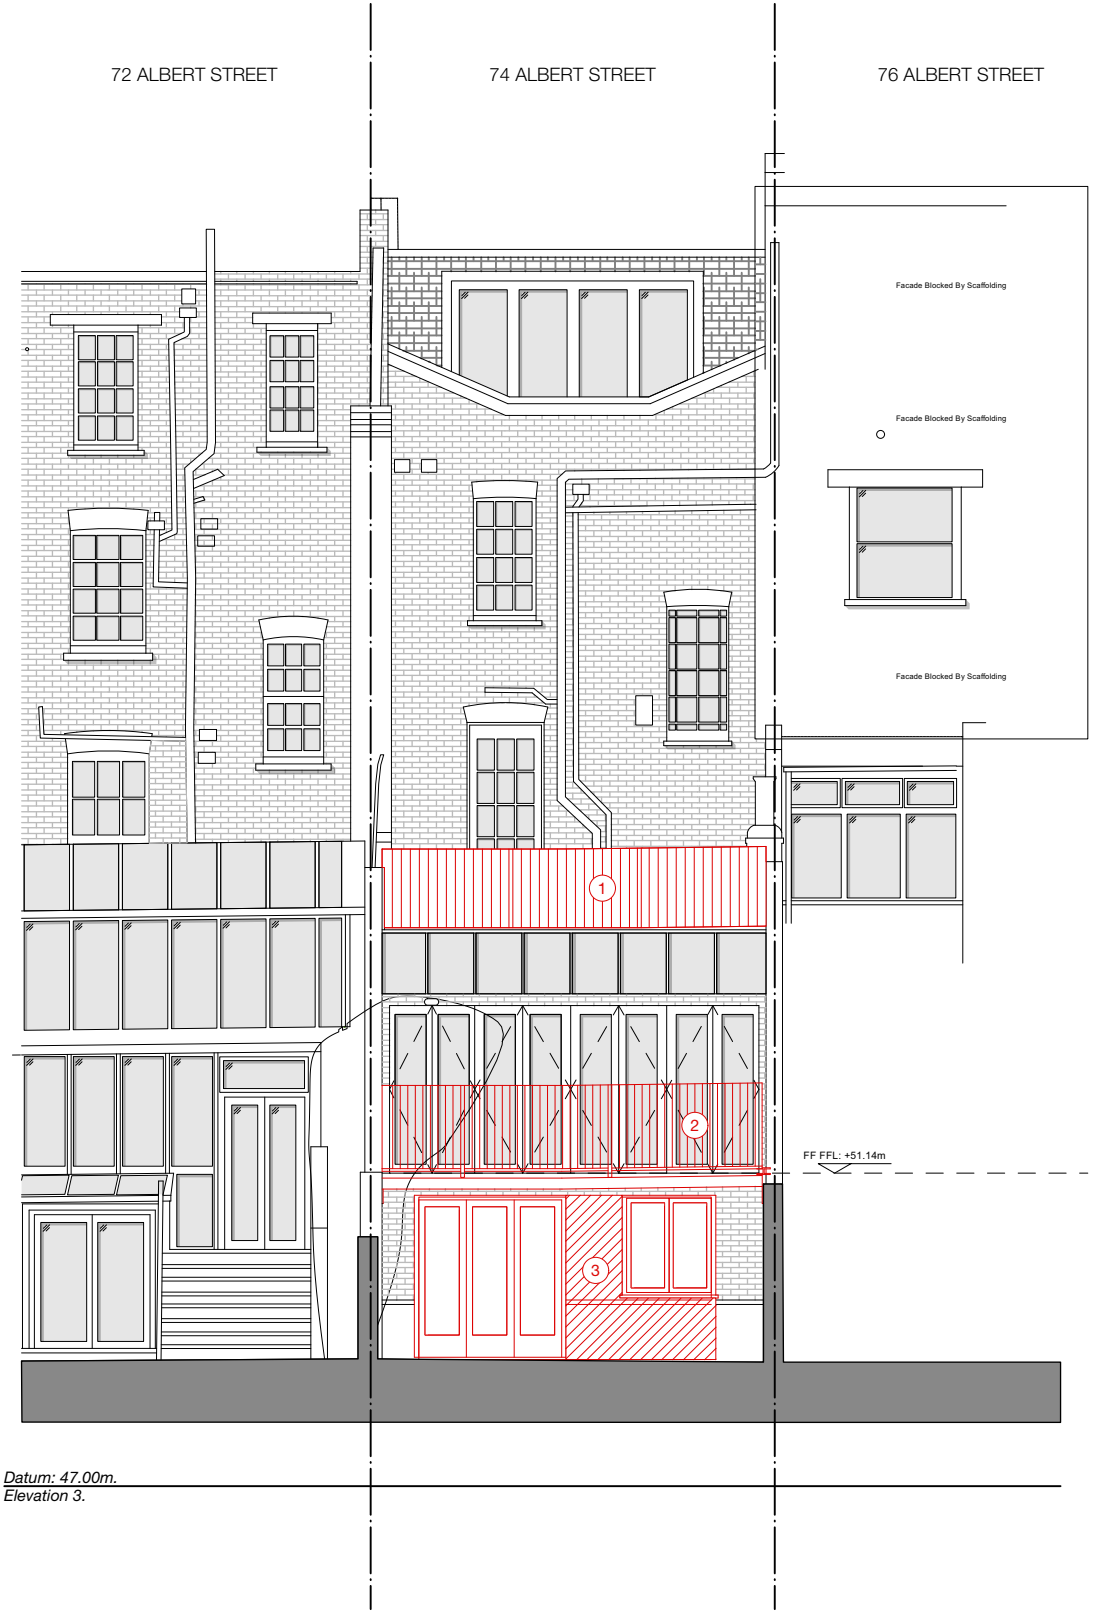

Datum: 47.00m.
Elevation 3.

NOTES:

KEY	
	DEMOLITION WORK
	IRON BALUSTRADE REMOVED
	NON-ORIGINAL BALCONY REMOVED
	EXTENSION REAR DOOR, WALL AND WINDOW REMOVED TO CREATE OPENING FOR BI-FOLDING DOOR

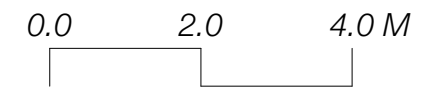

MILTIADOU COOK MITZMAN architects llp
MCMa

020 7722 8525 office@mcma.design www.mcma.design
Unit 1 Primrose Mews Sharpleshall Street London NW1 8YW

CLIENT
Corinne & Toby Philipps

PROJECT
74 Albert Street, NW1 7NR

SHEET TITLE
Demolition Elevation 3

SCALE
1:100

DATE CREATED OCT 21 **FILE REFERENCE**

DRAWING NUMBER	REVISION
355-DWG-073	P1

KEY PLAN

