


15 Crediton Hill



[BrobyDNA]

Phone UK: +44 7979941113
Phone DK: +45 41119158
Email: info@BrobyDNA.com

N

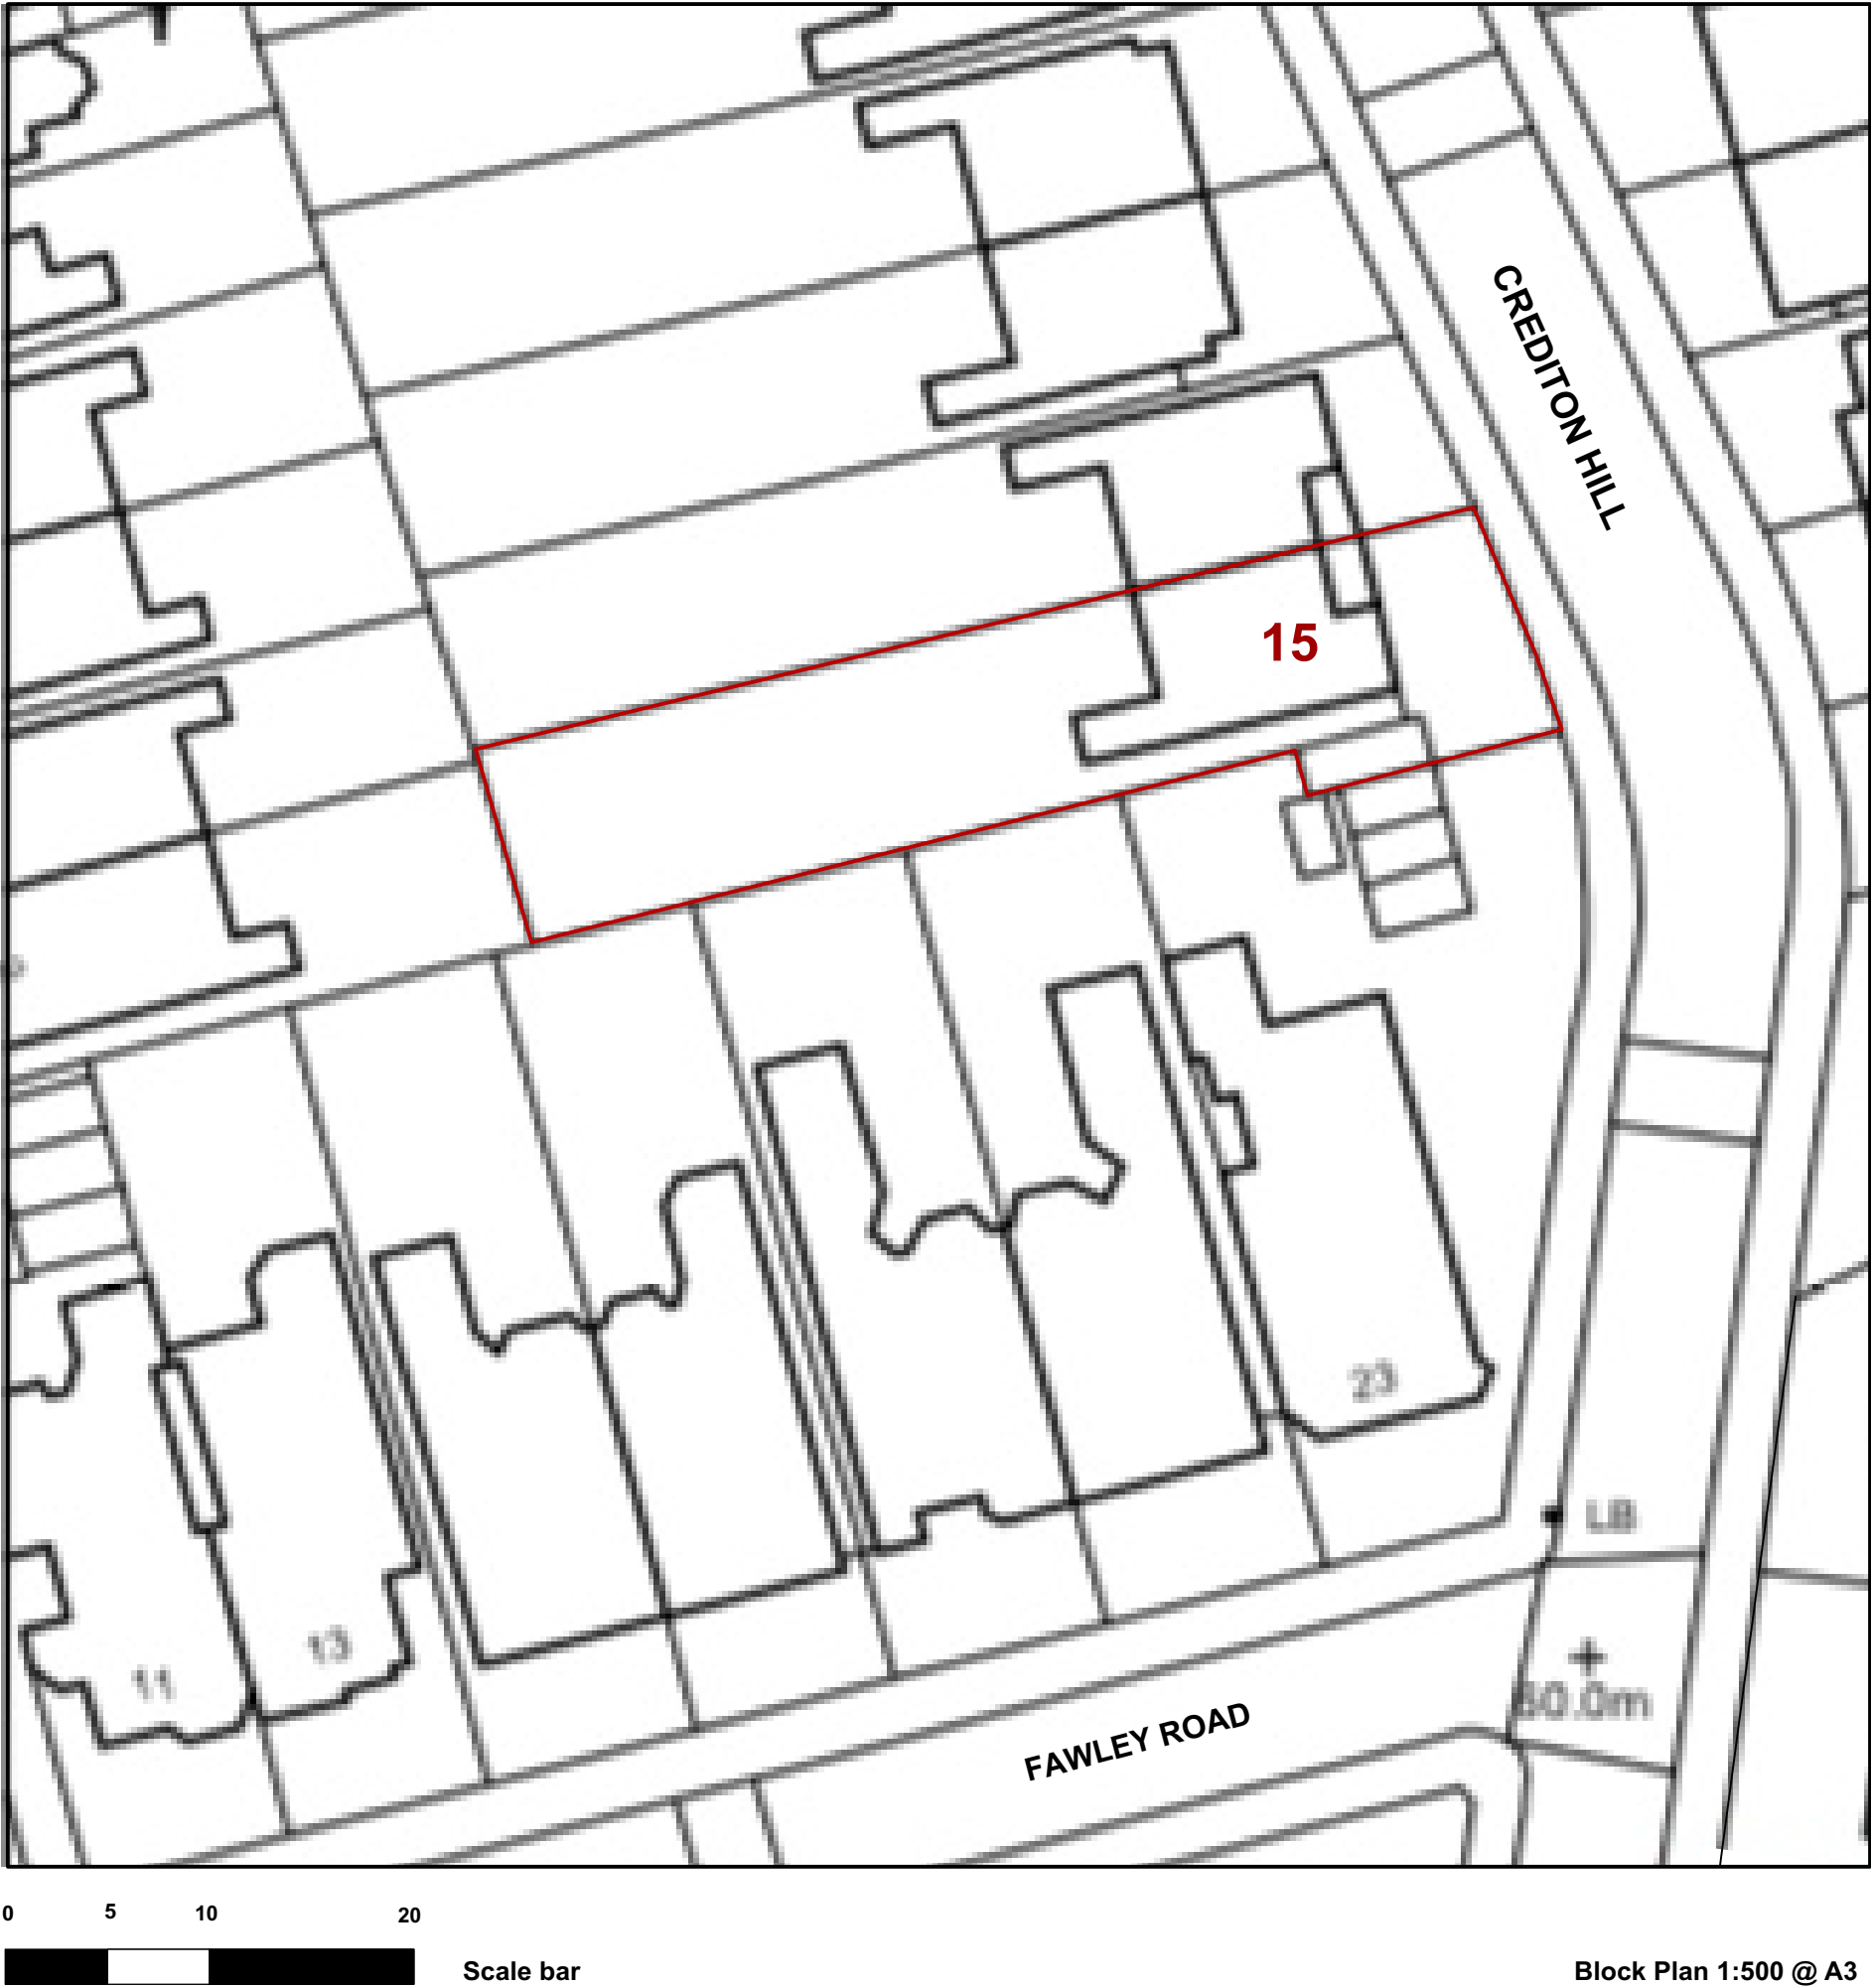

15 Crediton Hill_Existing_D1



Existing Front Elevation



[BrobyDNA]

Phone UK: +44 7979941113
Phone DK: +45 41119158
Email: info@BrobyDNA.com

Project Title: 15 Crediton Hill
Date: 16/09/2021

Detail: Existing Front Elevation
Drawing No.: CH_EX_GE_Front_RevA_D1

Issue/Revision: 01/Rev A
CAD File:

Drawn By: MXB
Scale: 1:100 @ A3

This drawing is the property of Max Broby and BrobyDNA LTD. Copyright is reserved and this drawing is issued on the condition that it is not copied, reproduced, retained or disclosed to any unauthorised person, either wholly or in part, without our consent. Do not scale from this drawing, check all dimensions on site.



Proposed Front Elevation

No Change To Existing*



[BrobyDNA]

Phone UK: +44 7979941113
Phone DK: +45 41119158
Email: info@BrobyDNA.com

Project Title: 15 Crediton Hill
Date: 10/12/2021

Detail: Proposed Front Elevation
Drawing No.: CH_PP_GE_Front_RevA_D1

Issue/Revision: 01/Rev A
CAD File:

Drawn By: MXB
Scale: 1:100 @ A3

This drawing is the property of Max Broby and BrobyDNA LTD. Copyright is reserved and this drawing is issued on the condition that it is not copied, reproduced, retained or disclosed to any unauthorised person, either wholly or in part, without our consent. Do not scale from this drawing, check all dimensions on site.



Existing Rear Elevation



[BrobyDNA]

Phone UK: +44 7979941113
Phone DK: +45 41119158
Email: info@BrobyDNA.com

Project Title: 15 Crediton Hill
Date: 15/09/2021

Detail: Existing Rear Elevation
Drawing No.: CH_EX_GE_Rear_RevA_D1

Issue/Revision: 01/Rev A
CAD File:

Drawn By: MXB
Scale: 1:100 @ A3

This drawing is the property of Max Broby and BrobyDNA LTD. Copyright is reserved and this drawing is issued on the condition that it is not copied, reproduced, retained or disclosed to any unauthorised person, either wholly or in part, without our consent. Do not scale from this drawing, check all dimensions on site.



Proposed Rear Elevation



[BrobyDNA]

Phone UK: +44 7979941113
Phone DK: +45 41119158
Email: info@BrobyDNA.com

Project Title: 15 Crediton Hill
Date: 14/12/2021

Detail: Proposed Rear Elevation
Drawing No.: CH_PP_GE_Rear_RevA_D1

Issue/Revision: 01/Rev A
CAD File:

Drawn By: MXB
Scale: 1:100 @ A3

This drawing is the property of Max Broby and BrobyDNA LTD.
Copyright is reserved and this drawing is issued on the condition that it is not copied, reproduced, retained or disclosed to any unauthorised person, either wholly or in part, without our consent. Do not scale from this drawing, check all dimensions on site.

15 Crediton Hill_Existing_D1



Existing Side Elevation



[BrobyDNA]

Phone UK: +44 7979941113
Phone DK: +45 41119158
Email: info@BrobyDNA.com

Project Title: 15 Crediton Hill
Date: 15/09/2021

Detail: Existing Side Elevation
Drawing No.: CH_EX_GE_Side_RevA_D1

Issue/Revision: 01/Rev A
CAD File:

Drawn By: MXB
Scale: 1:100 @ A3

This drawing is the property of Max Broby and BrobyDNA LTD. Copyright is reserved and this drawing is issued on the condition that it is not copied, reproduced, retained or disclosed to any unauthorised person, either wholly or in part, without our consent. Do not scale from this drawing, check all dimensions on site.

15 Crediton Hill_Proposed_D1

Proposed new dormer window in line with existing.
Matching materials to existing dormer.
Similar to 29 Crediton Hill Approved 2019/0353/P

Proposed new matching gable detail.
Matching materials to party wall gable.



Proposed Side Elevation



[BrobyDNA]

Phone UK: +44 7979941113
Phone DK: +45 41119158
Email: info@BrobyDNA.com

Project Title: 15 Crediton Hill
Date: 12/12/2021



Detail: Proposed Side Elevation
Drawing No.: CH_PP_GE_Side_RevA_D1

Issue/Revision: 01/Rev A
CAD File:

Drawn By: MXB
Scale: 1:100 @ A3

This drawing is the property of Max Broby and BrobyDNA LTD.
Copyright is reserved and this drawing is issued on the condition that it is not copied, reproduced, retained or disclosed to any unauthorised person, either wholly or in part, without our consent. Do not scale from this drawing, check all dimensions on site.

15 Crediton Hill_Existing_D1

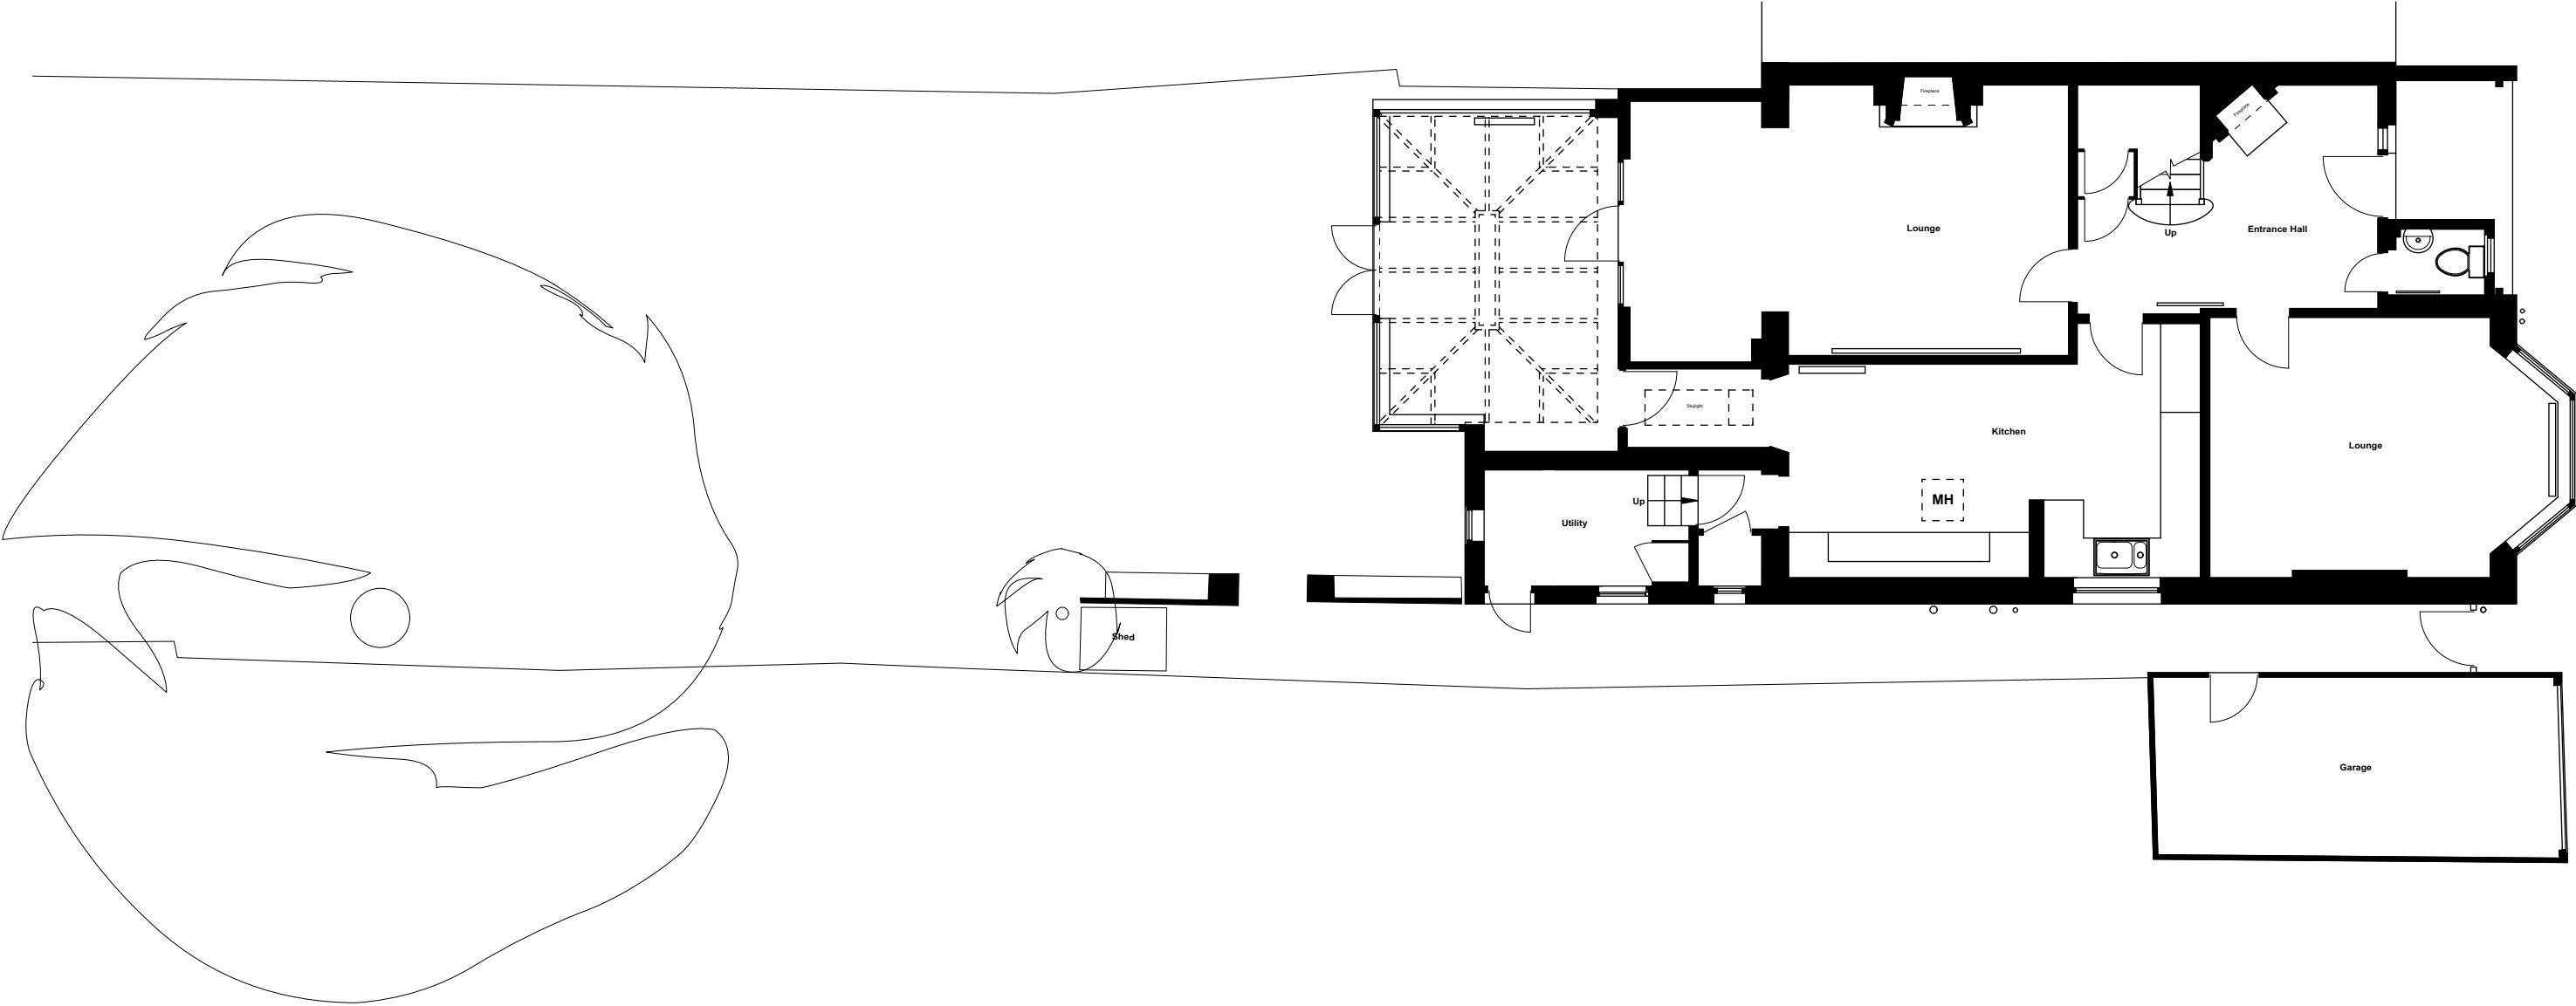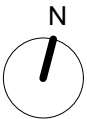

[BrobyDNA]

Phone UK: +44 7979941113
Phone DK: +45 41119158
Email: info@BrobyDNA.com



Project Title: 15 Crediton Hill
Date: 14/09/2021

Detail: Existing Ground Floor Plan
Drawing No.: CH_EX_GA_GF_RevA_D1

Issue/Revision: 01/Rev A
CAD File:

Drawn By: MXB
Scale: 1:100 @ A3

This drawing is the property of Max Broby and BrobyDNA LTD. Copyright is reserved and this drawing is issued on the condition that it is not copied, reproduced, retained or disclosed to any unauthorised person, either wholly or in part, without our consent. Do not scale from this drawing, check all dimensions on site.

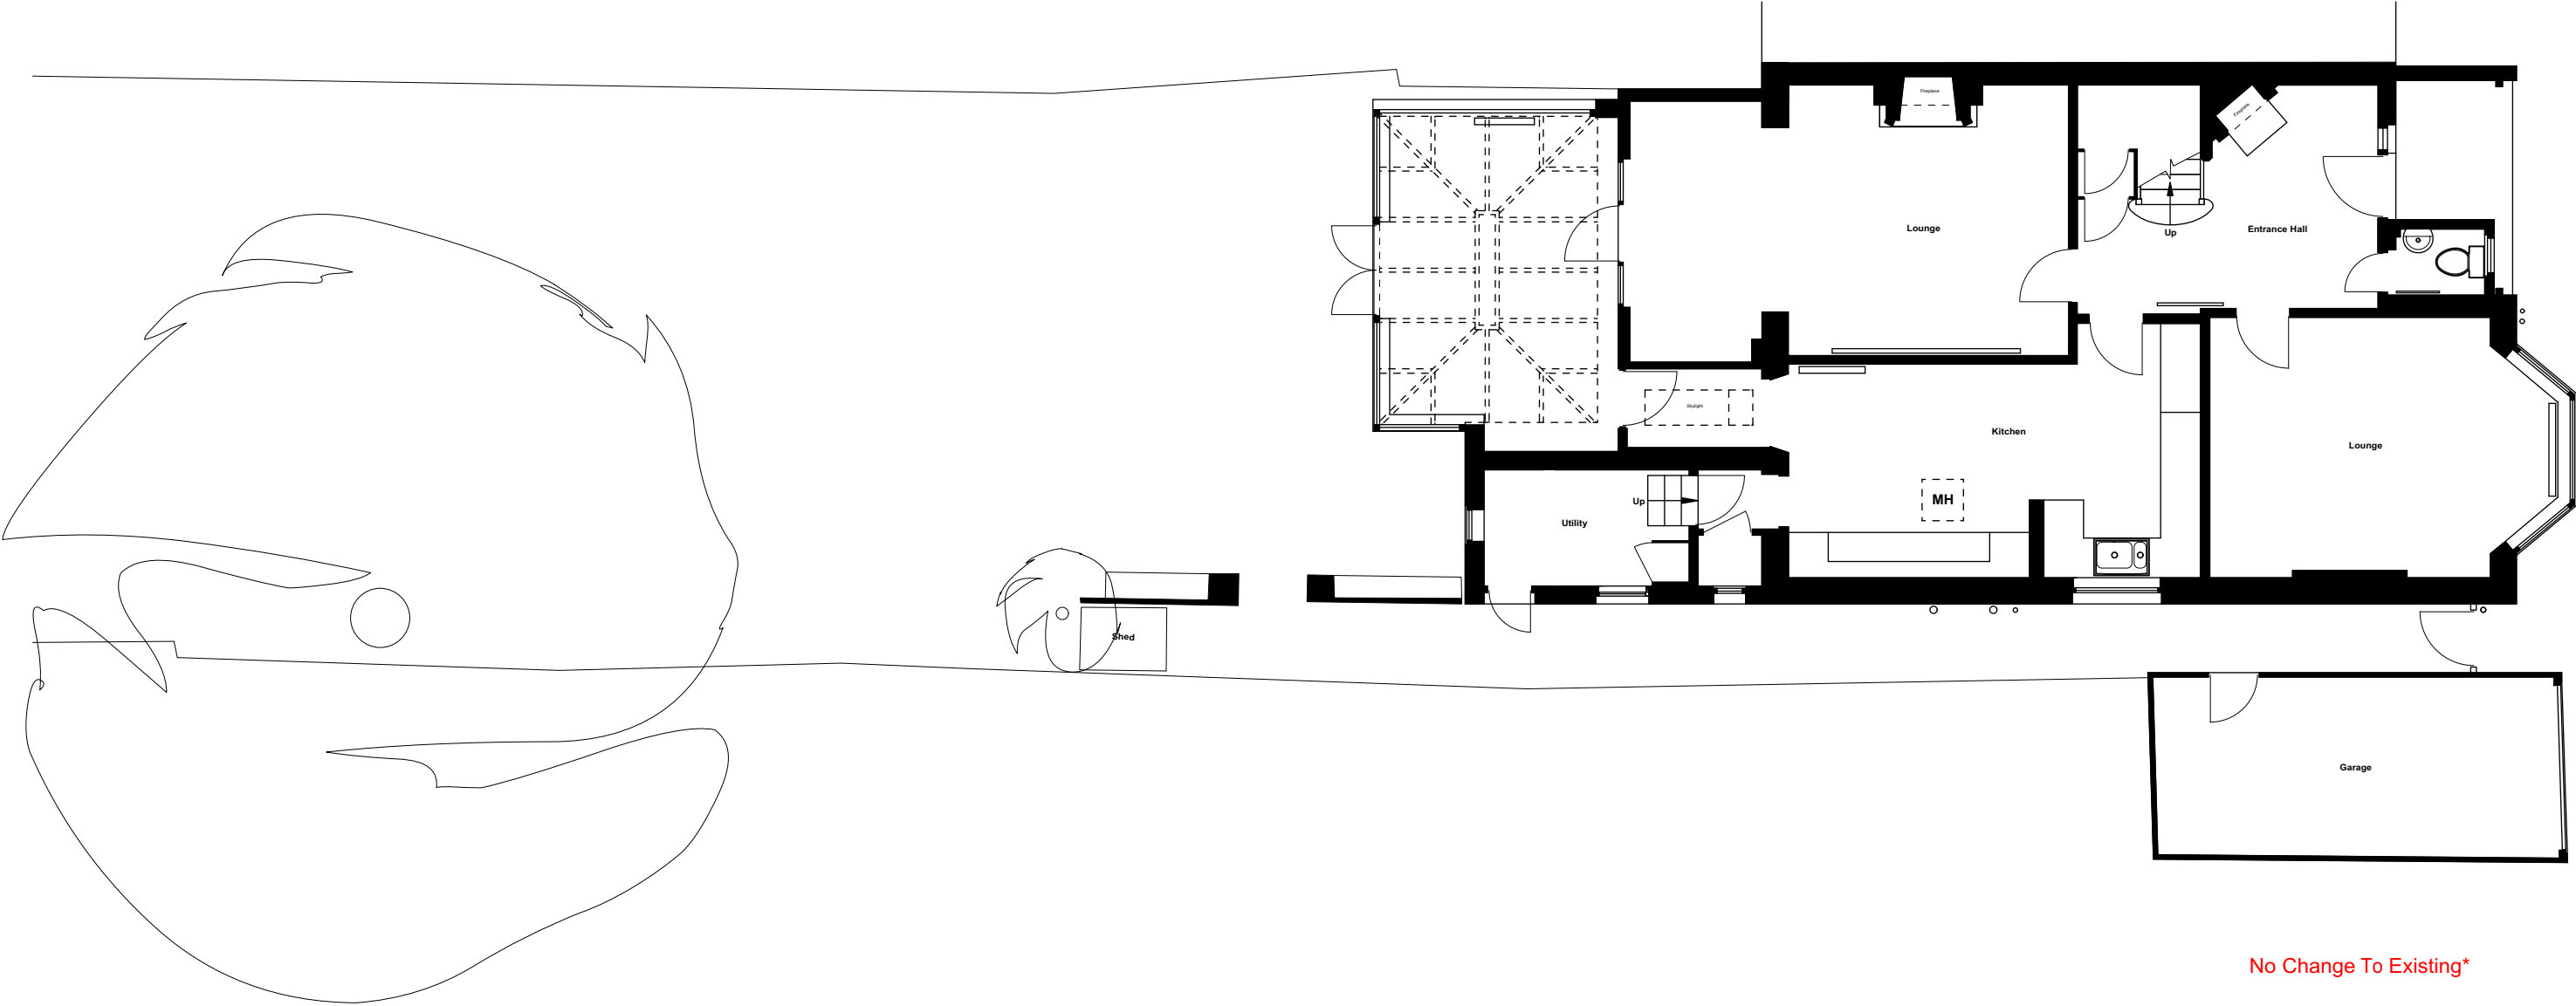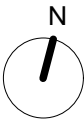

[BrobyDNA]

Phone UK: +44 7979941113
Phone DK: +45 41119158
Email: info@BrobyDNA.com



Project Title: 15 Crediton Hill
Date: 14/12/2021

Detail: Proposed Ground Floor Plan
Drawing No.: CH_PP_GA_GF_RevA_D1

Issue/Revision: 01/Rev A
CAD File:

Drawn By: MXB
Scale: 1:100 @ A3

This drawing is the property of Max Broby and BrobyDNA LTD. Copyright is reserved and this drawing is issued on the condition that it is not copied, reproduced, retained or disclosed to any unauthorised person, either wholly or in part, without our consent. Do not scale from this drawing, check all dimensions on site.

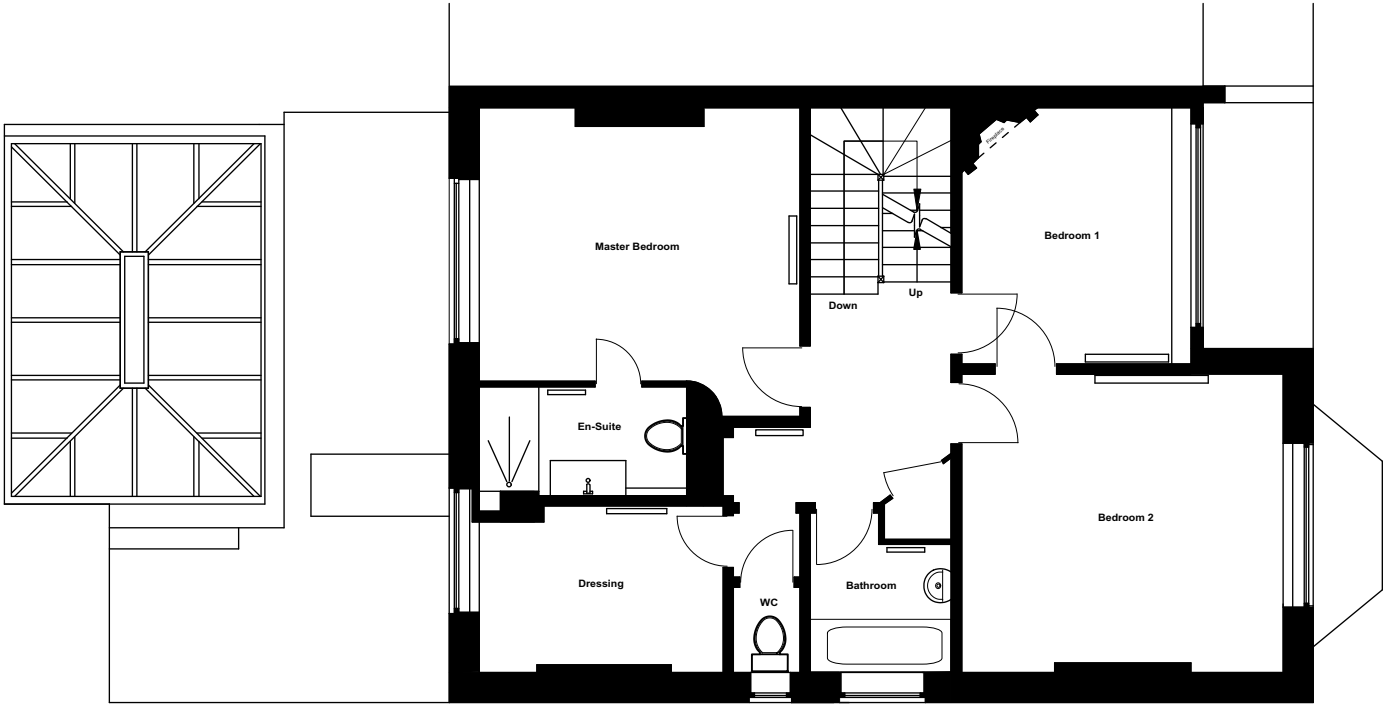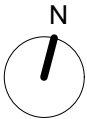

[BrobyDNA]

Phone UK: +44 7979941113
Phone DK: +45 41119158
Email: info@BrobyDNA.com



Project Title: 15 Crediton Hill
Date: 13/09/2021

Detail: Existing First Floor Plan
Drawing No.: CH_EX_GA_FF_RevA_D1

Issue/Revision: 01/Rev A
CAD File:

Drawn By: MXB
Scale: 1:100 @ A3

This drawing is the property of Max Broby and BrobyDNA LTD. Copyright is reserved and this drawing is issued on the condition that it is not copied, reproduced, retained or disclosed to any unauthorised person, either wholly or in part, without our consent. Do not scale from this drawing, check all dimensions on site.

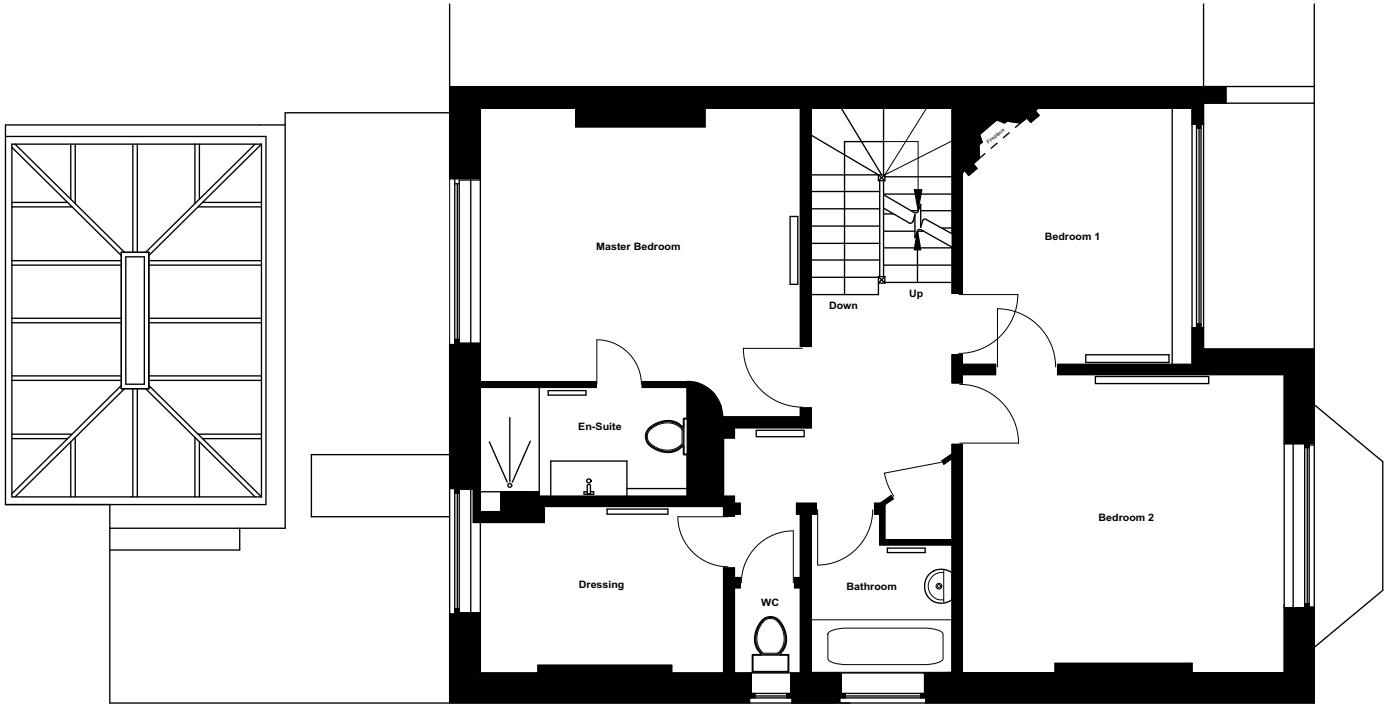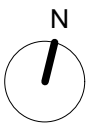

No Change To Existing*



[BrobyDNA]

Phone UK: +44 7979941113
Phone DK: +45 41119158
Email: info@BrobyDNA.com


Project Title: 15 Crediton Hill
Date: 13/12/2021

Detail: Proposed First Floor Plan
Drawing No.: CH_PP_GA_FF_RevA_D1

Issue/Revision: 01/Rev A
CAD File:

Drawn By: MXB
Scale: 1:100 @ A3

This drawing is the property of Max Broby and BrobyDNA LTD. Copyright is reserved and this drawing is issued on the condition that it is not copied, reproduced, retained or disclosed to any unauthorised person, either wholly or in part, without our consent. Do not scale from this drawing, check all dimensions on site.

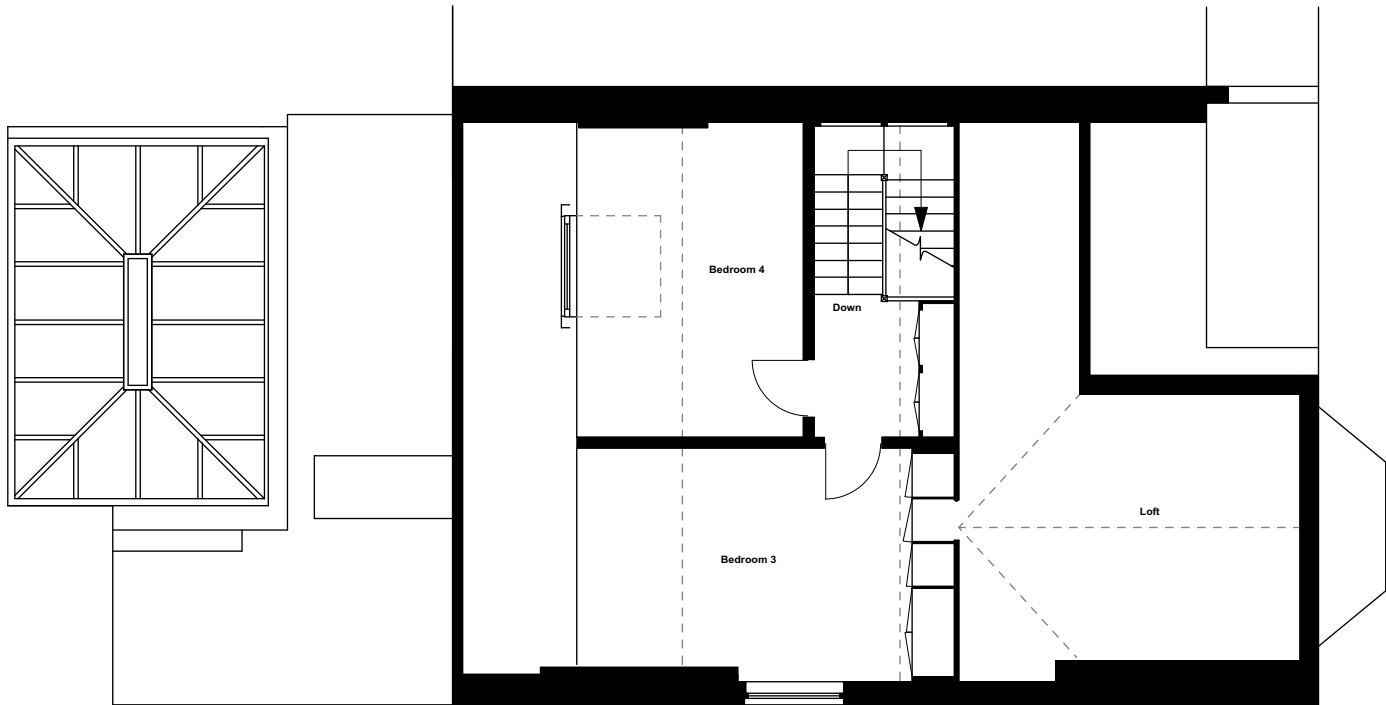

[BrobyDNA]

Phone UK: +44 7979941113
Phone DK: +45 41119158
Email: info@BrobyDNA.com


Project Title: 15 Crediton Hill
Date: 10/09/2021

Detail: Existing Second Floor Plan
Drawing No.: CH_EX_GA_2ND_RevA_D1

Issue/Revision: 01/Rev A
CAD File:

Drawn By: MXB
Scale: 1:100 @ A3

This drawing is the property of Max Broby and BrobyDNA LTD. Copyright is reserved and this drawing is issued on the condition that it is not copied, reproduced, retained or disclosed to any unauthorised person, either wholly or in part, without our consent. Do not scale from this drawing, check all dimensions on site.

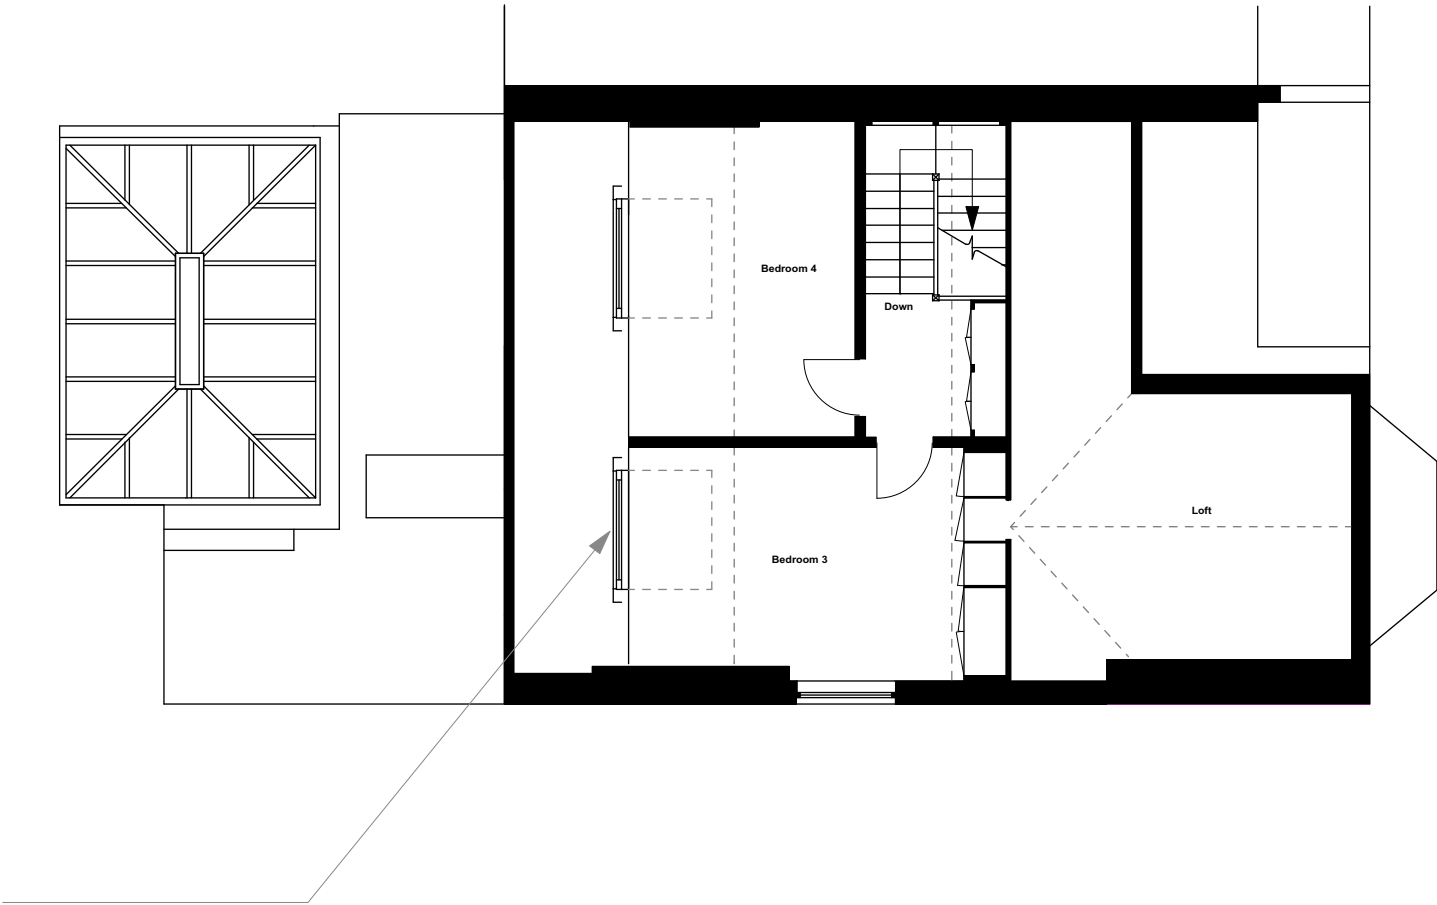

Proposed new dormer window to match existing.
Matching materials to existing.
Similar to 29 Crediton Hill Approved 2019/0353/P



[BrobyDNA]

Phone UK: +44 7979941113
Phone DK: +45 41119158
Email: info@BrobyDNA.com

Project Title: 15 Crediton Hill
Date: 10/12/2021

Detail: Proposed Second Floor Plan
Drawing No.: CH_PP_GA_2ND_RevA_D1

Issue/Revision: 01/Rev A
CAD File:

Drawn By: MXB
Scale: 1:100 @ A3

This drawing is the property of Max Broby and BrobyDNA LTD.
Copyright is reserved and this drawing is issued on the condition that it is not copied, reproduced, retained or disclosed to any unauthorised person, either wholly or in part, without our consent. Do not scale from this drawing, check all dimensions on site.

15 Crediton Hill_Existing_D1



Existing Section A-A



[BrobyDNA]

Phone UK: +44 7979941113
Phone DK: +45 41119158
Email: info@BrobyDNA.com

Project Title: 15 Crediton Hill
Date: 15/09/2021

Detail: Existing Section A-A
Drawing No.: CH_EX_GS_A-A_RevA_D1

Issue/Revision: 01/Rev A
CAD File:

Drawn By: MXB
Scale: 1:100 @ A3

This drawing is the property of Max Broby and BrobyDNA LTD. Copyright is reserved and this drawing is issued on the condition that it is not copied, reproduced, retained or disclosed to any unauthorised person, either wholly or in part, without our consent. Do not scale from this drawing, check all dimensions on site.

15 Crediton Hill_Proposed_D1



[BrobyDNA]

Phone UK: +44 7979941113
Phone DK: +45 41119158
Email: info@BrobyDNA.com


Project Title: 15 Crediton Hill
Date: 14/12/2021

Detail: Proposed Section A-A
Drawing No.: CH_PP_GS_A-A_RevA_D1

Issue/Revision: 01/Rev A
CAD File:

Drawn By: MXB
Scale: 1:100 @ A3

This drawing is the property of Max Broby and BrobyDNA LTD.
Copyright is reserved and this drawing is issued on the condition that it is not copied, reproduced, retained or disclosed to any unauthorised person, either wholly or in part, without our consent. Do not scale from this drawing, check all dimensions on site.

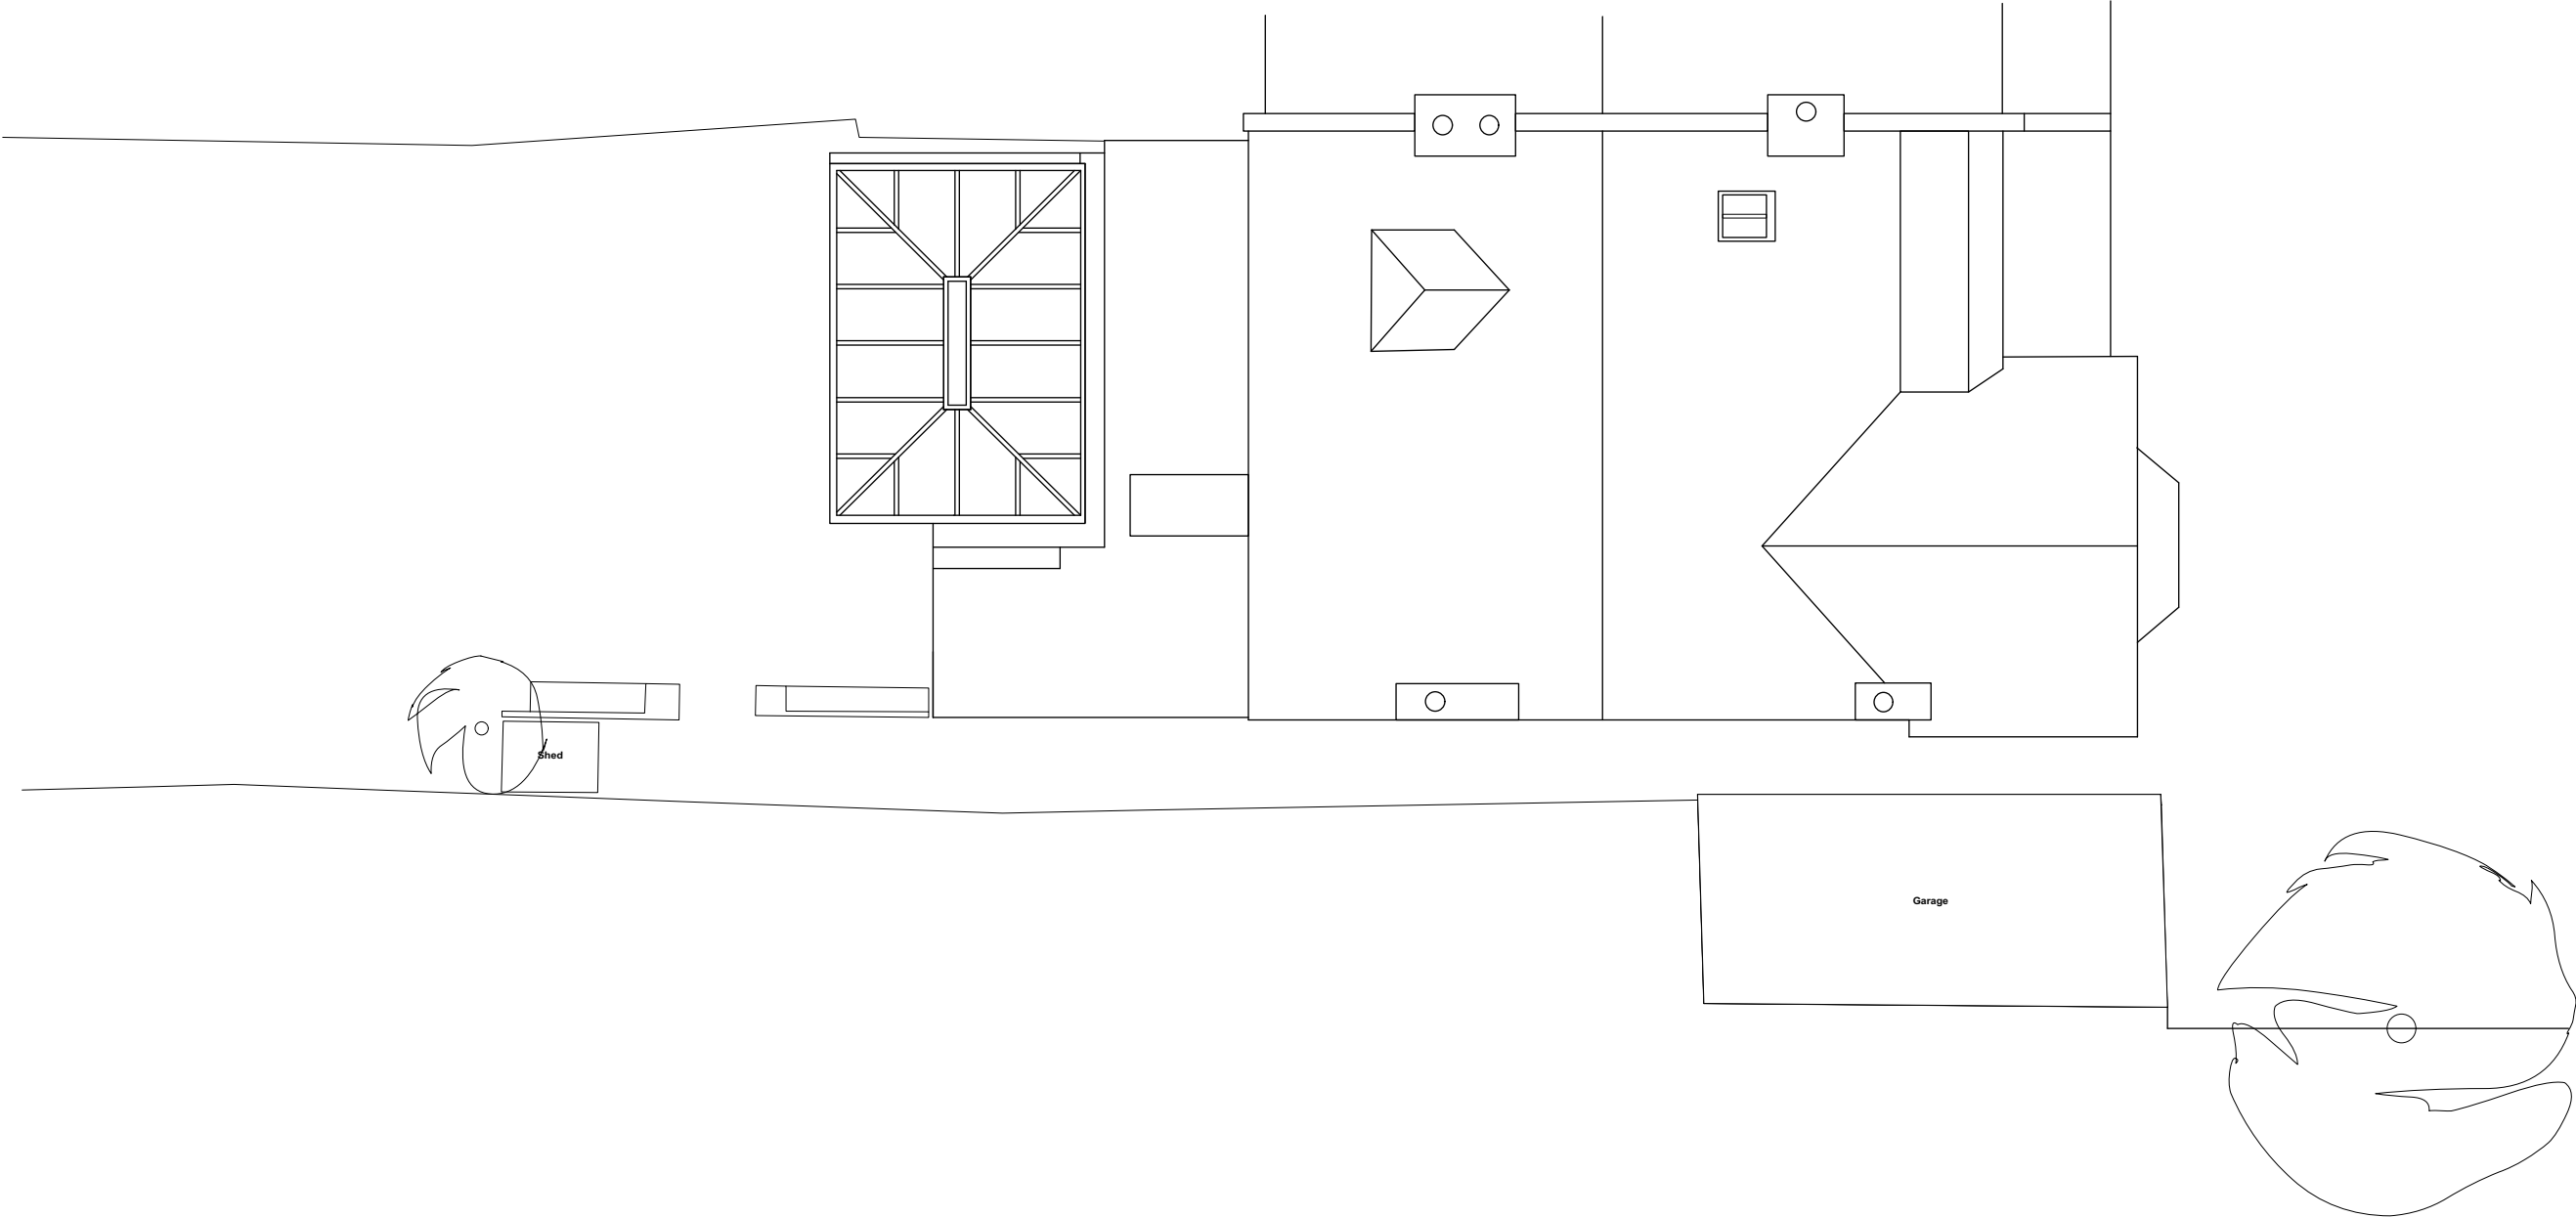

[BrobyDNA]

Phone UK: +44 7979941113
Phone DK: +45 41119158
Email: info@BrobyDNA.com



Project Title: 15 Crediton Hill
Date: 13/09/2021

Detail: Existing Roof Plan
Drawing No.: CH_EX_RP_RevA_D1

Issue/Revision: 01/Rev A
CAD File:

Drawn By: MXB
Scale: 1:100 @ A3

This drawing is the property of Max Broby and BrobyDNA LTD.
Copyright is reserved and this drawing is issued on the condition that it is not copied, reproduced, retained or disclosed to any unauthorised person, either wholly or in part, without our consent. Do not scale from this drawing, check all dimensions on site.

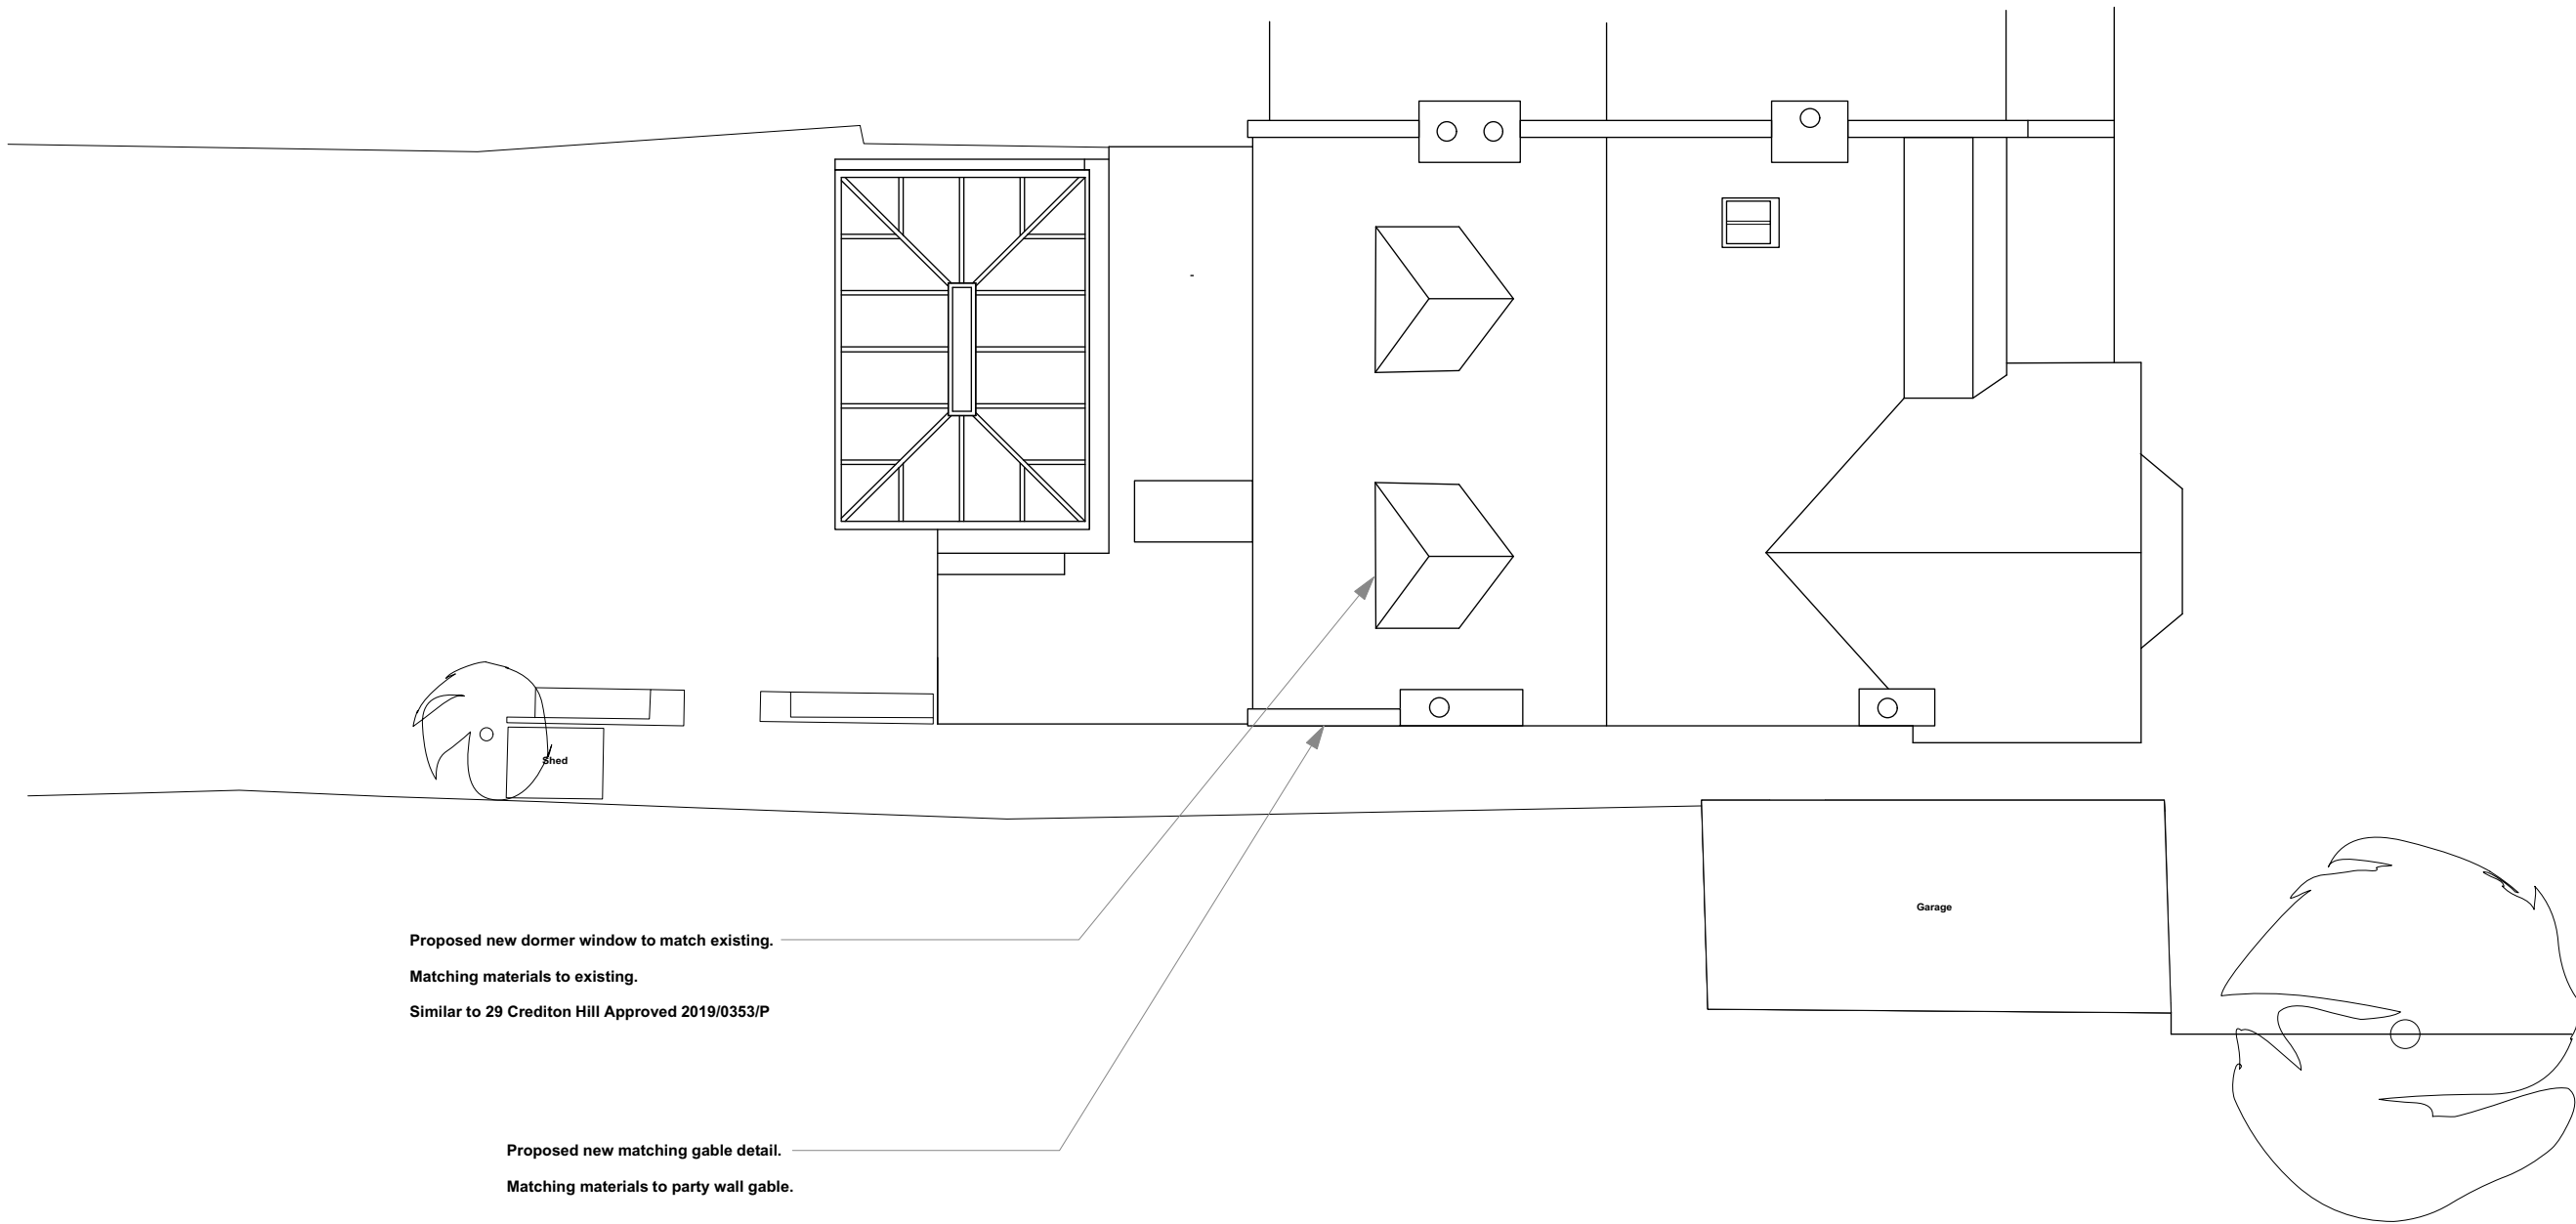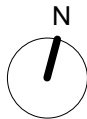

[BrobyDNA]

Phone UK: +44 7979941113
Phone DK: +45 41119158
Email: info@BrobyDNA.com

Project Title: 15 Crediton Hill
Date: 13/12/2021

Detail: Proposed Roof Plan
Drawing No.: CH_PP_RP_RevA_D1

Issue/Revision: 01/Rev A
CAD File:

Drawn By: MXB
Scale: 1:100 @ A3

This drawing is the property of Max Broby and BrobyDNA LTD.
Copyright is reserved and this drawing is issued on the condition that it is not copied, reproduced, retained or disclosed to any unauthorised person, either wholly or in part, without our consent. Do not scale from this drawing, check all dimensions on site.