







Written dimensions to be taken in preference to scaled dimensions. The Contractor is responsible for checking all dimensions before work starts.

All work is to be carried out to the requirements, and to the satisfaction of the Local Authority.

These drawings are for planning purposes only

Any discrepancies to be brought to the attention of 4D Planning Consultants immediately.

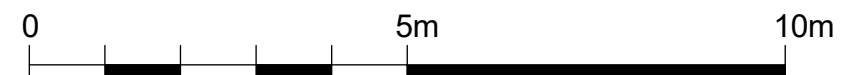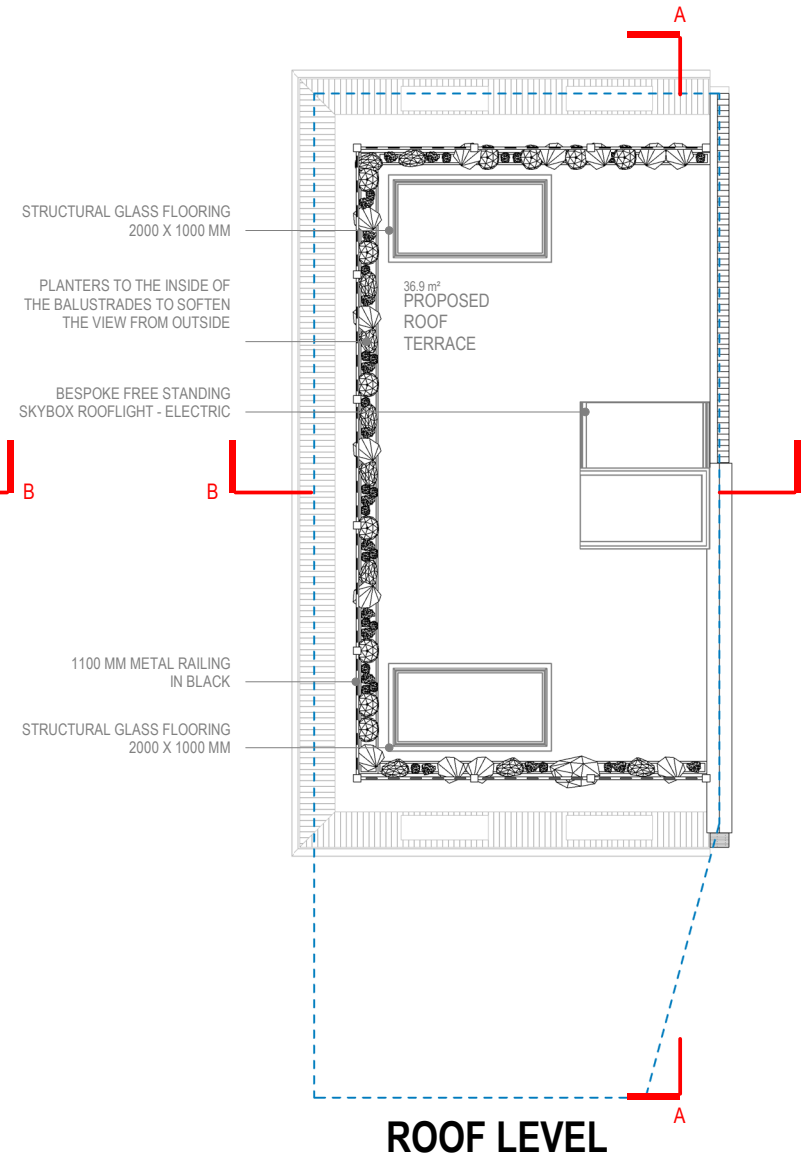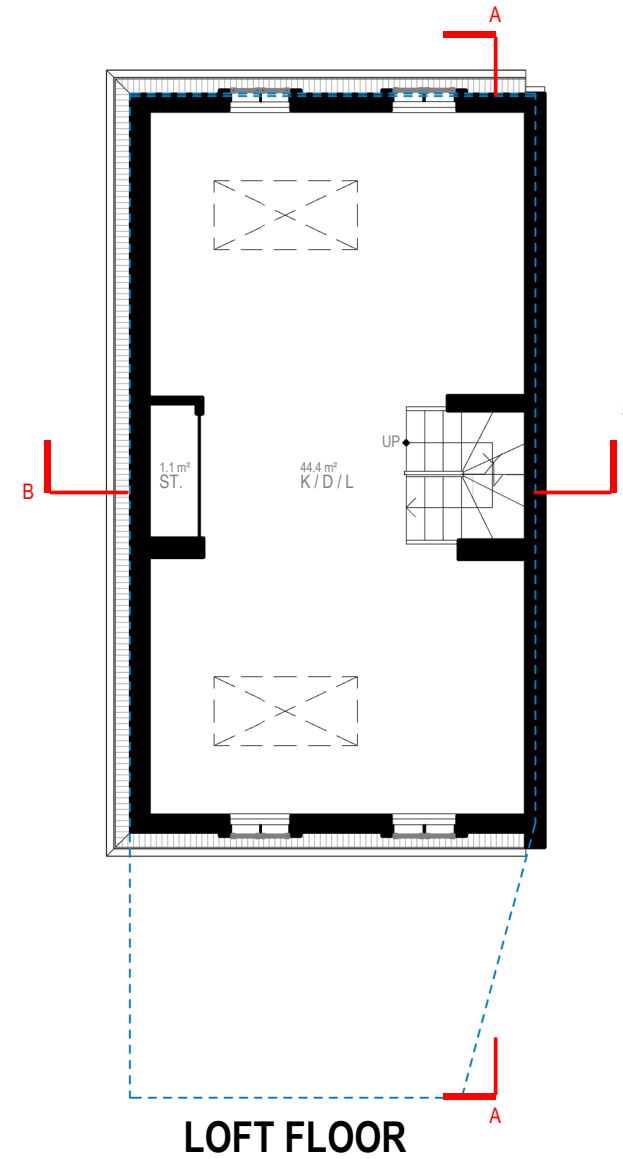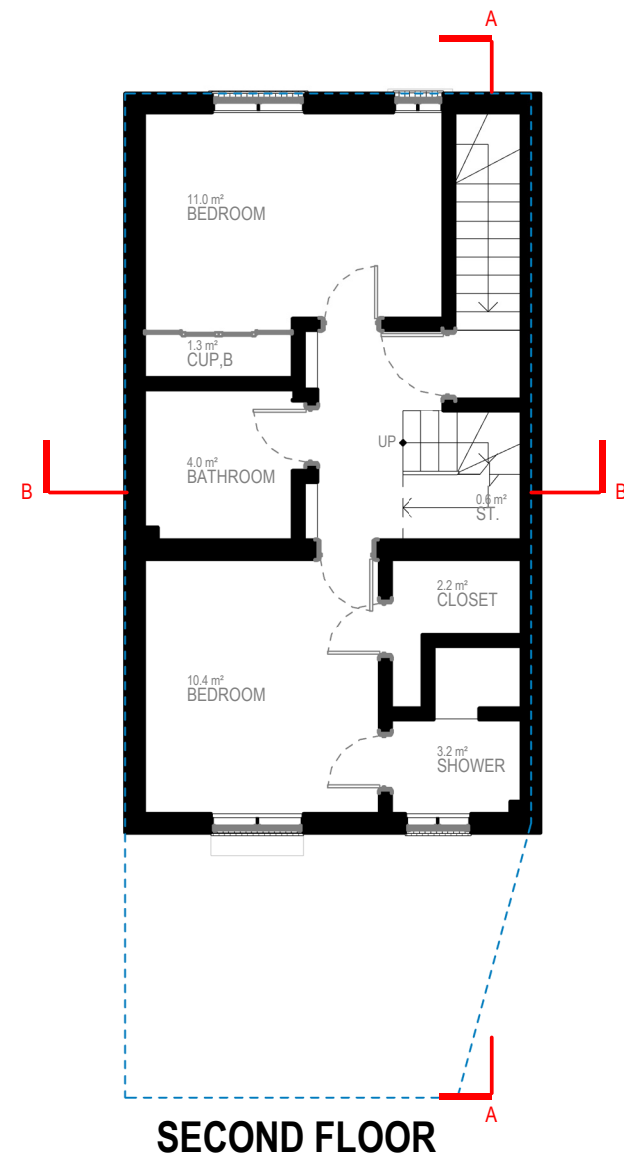

Description

Rev	Date	Description	by	chk

4D PLANNING™
Chartered Town Planners & Architectural Technicians

Architecture | Town Planning

T: 0203 1500 183 www.GetMePlanning.com

www.GetMePlanning.com

Client
Mr Kyle Duncan

Project
Flat 3, St. Andrews House, 252 Gray's Inn Road, WC1X 8JT

Title
PROPOSED DRAWINGS FLOOR PLANS

Date: 04.10.2021	Rev:
Scale: 1:100@A3	
Drawing No.4D-181 P 01	
Drawn by : MAX	

Written dimensions to be taken in preference to scaled dimensions. The Contractor is responsible for checking all dimensions before work starts.

All work is to be carried out to the requirements, and to the satisfaction of the Local Authority. These drawings are for planning purposes only.

Any discrepancies to be brought to the attention of 4D Planning Consultants immediately.

Description



REAR ELEVATION

FRONT ELEVATION

Rev	Date	Description	by	chk

4D PLANNING™

Chartered Town Planners & Architectural Technicians

Architecture | Town Planning

T: 0203 1500 183 www.GetMePlanning.com

www.GetMePlanning.com

Client
Mr Kyle Duncan

Project
Flat 3, St. Andrews House, 252
Gray's Inn Road, WC1X 8JT

Title
**PROPOSED DRAWINGS
ELEVATIONS**

Date: 04.10.2021	Rev:
Scale: 1:100@A3	
Drawing No. 4D-181 P 02	
Drawn by: MAX	




Written dimensions to be taken in preference to scaled dimensions. The Contractor is responsible for checking all dimensions before work starts.



All work is to be carried out to the requirements, and to the satisfaction of the Local Authority. These drawings are for planning purposes only.

Any discrepancies to be brought to the attention of 4D Planning Consultants immediately.

Description

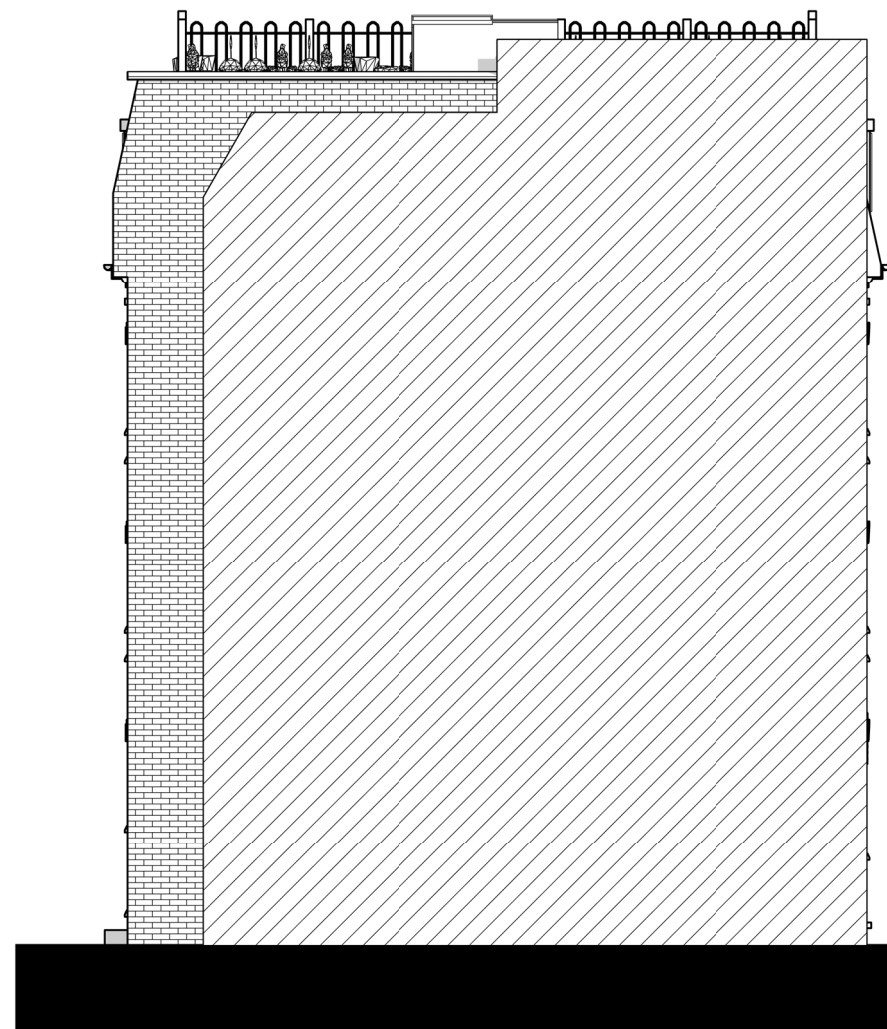

LEFT SIDE ELEVATION

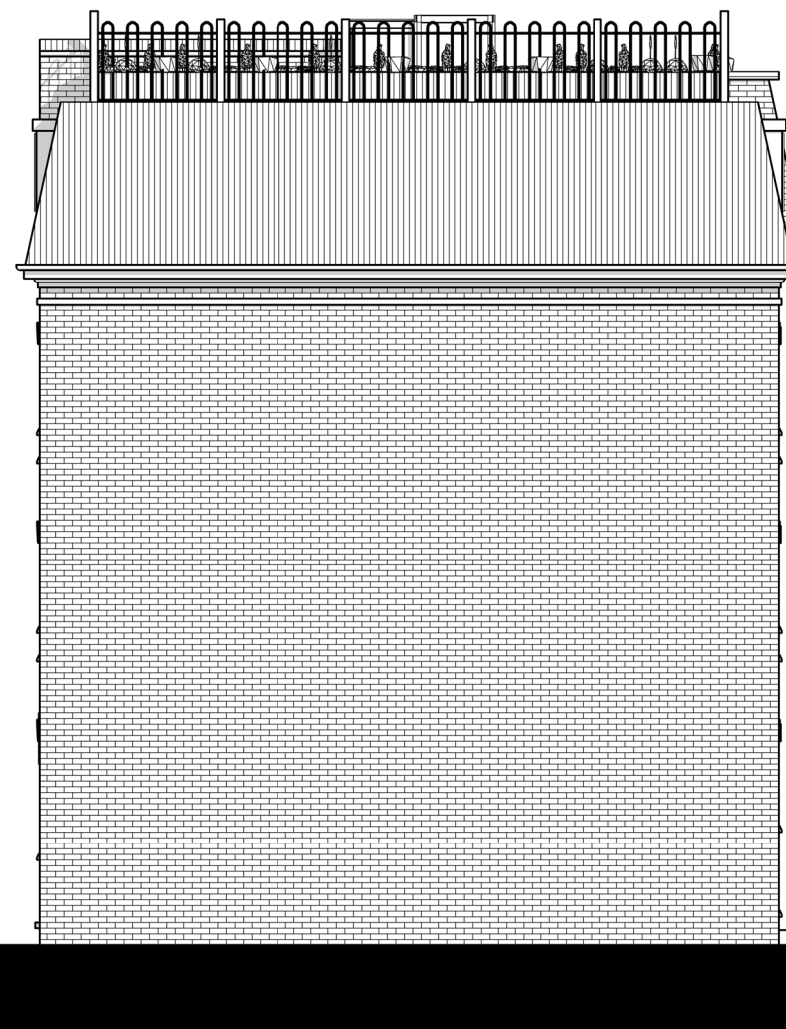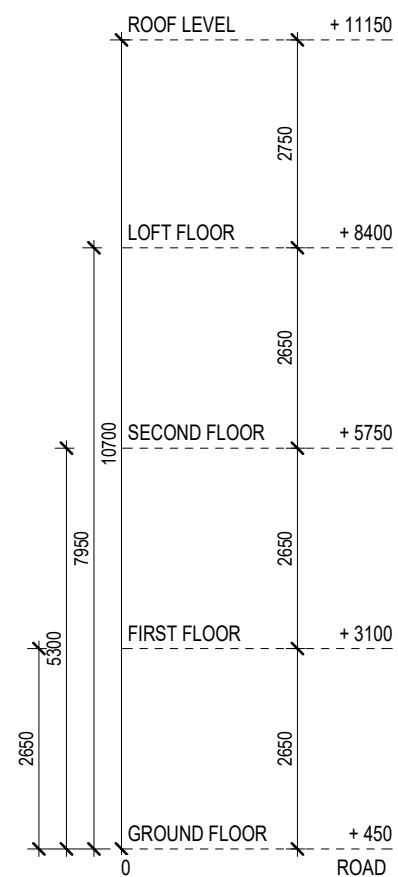

RIGHT SIDE ELEVATION

Rev	Date	Description	by	chk

4D PLANNING™

Chartered Town Planners & Architectural Technicians

Architecture | Town Planning

T: 0203 1500 183 www.GetMePlanning.com

www.GetMePlanning.com

Client
Mr Kyle Duncan

Project
Flat 3, St. Andrews House, 252
Gray's Inn Road, WC1X 8JT

Title
**PROPOSED DRAWINGS
ELEVATIONS**

Date: 04.10.2021	Rev:
Scale: 1:100@A3	
Drawing No. 4D-181 P 03	
Drawn by: MAX	




Written dimensions to be taken in preference to scaled dimensions. The Contractor is responsible for checking all dimensions before work starts.



All work is to be carried out to the requirements, and to the satisfaction of the Local Authority. These drawings are for planning purposes only.

Any discrepancies to be brought to the attention of 4D Planning Consultants immediately.


Description

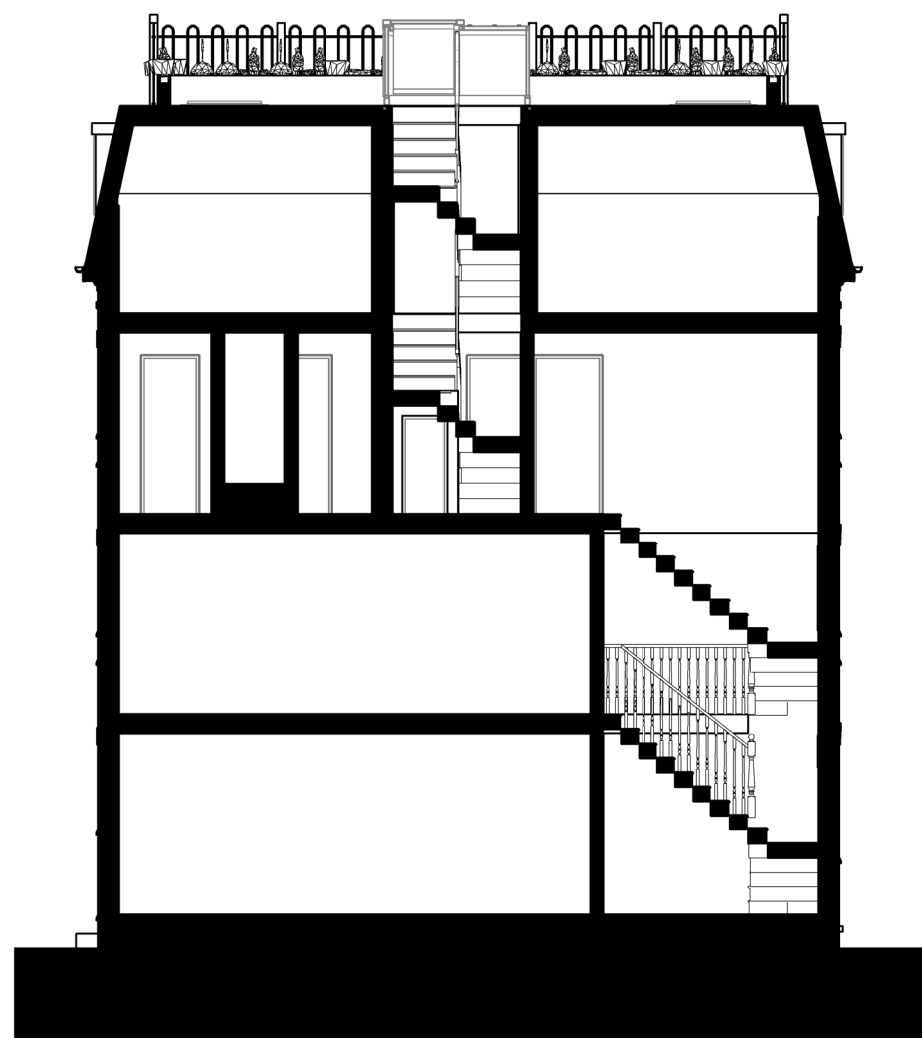

SECTION AA

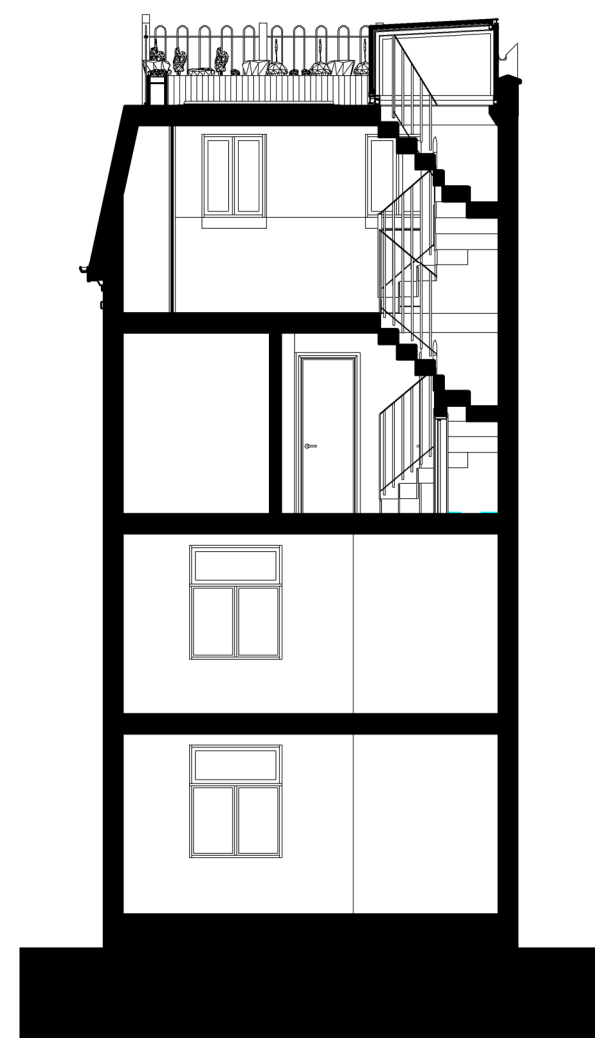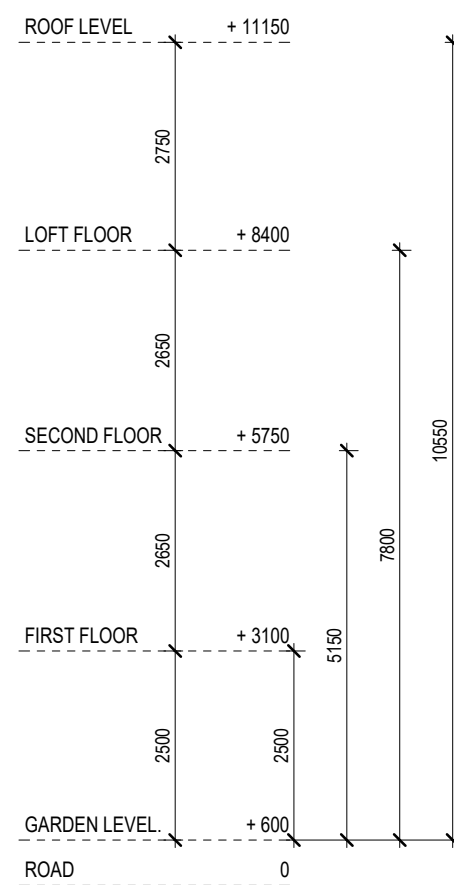

SECTION BB

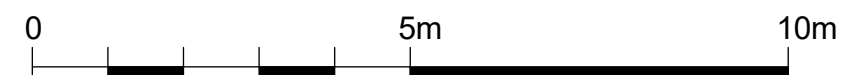

Rev	Date	Description	by	chk

4D PLANNING™

Chartered Town Planners & Architectural Technicians

Architecture | Town Planning

T: 0203 1500 183 www.GetMePlanning.com

www.GetMePlanning.com

Client
Mr Kyle Duncan

Project
Flat 3, St. Andrews House, 252
Gray's Inn Road, WC1X 8JT

Title
**PROPOSED DRAWINGS
SECTIONS**

Date: 04.10.2021	Rev:
Scale: 1:100@A3	
Drawing No. 4D-181 P 04	
Drawn by: MAX	

Written dimensions to be taken in preference to scaled dimensions. The Contractor is responsible for checking all dimensions before work starts.

All work is to be carried out to the requirements, and to the satisfaction of the Local Authority. These drawings are for planning purposes only.

Any discrepancies to be brought to the attention of 4D Planning Consultants immediately.

Description

Rev	Date	Description	by	chk

4D PLANNING™

Chartered Town Planners & Architectural Technicians

Architecture | Town Planning

T: 0203 1500 183 www.GetMePlanning.com

www.GetMePlanning.com


Client
Mr Kyle Duncan

Project
Flat 3, St. Andrews House, 252
Gray's Inn Road, WC1X 8JT

Title
**PROPOSED DRAWINGS
STREET ELEVATION**

Date: 04.10.2021	Rev:
Scale: 1:100@A3	
Drawing No. 4D-181 P 05	
Drawn by: MAX	

FRONT NEIGHBOURING WALL

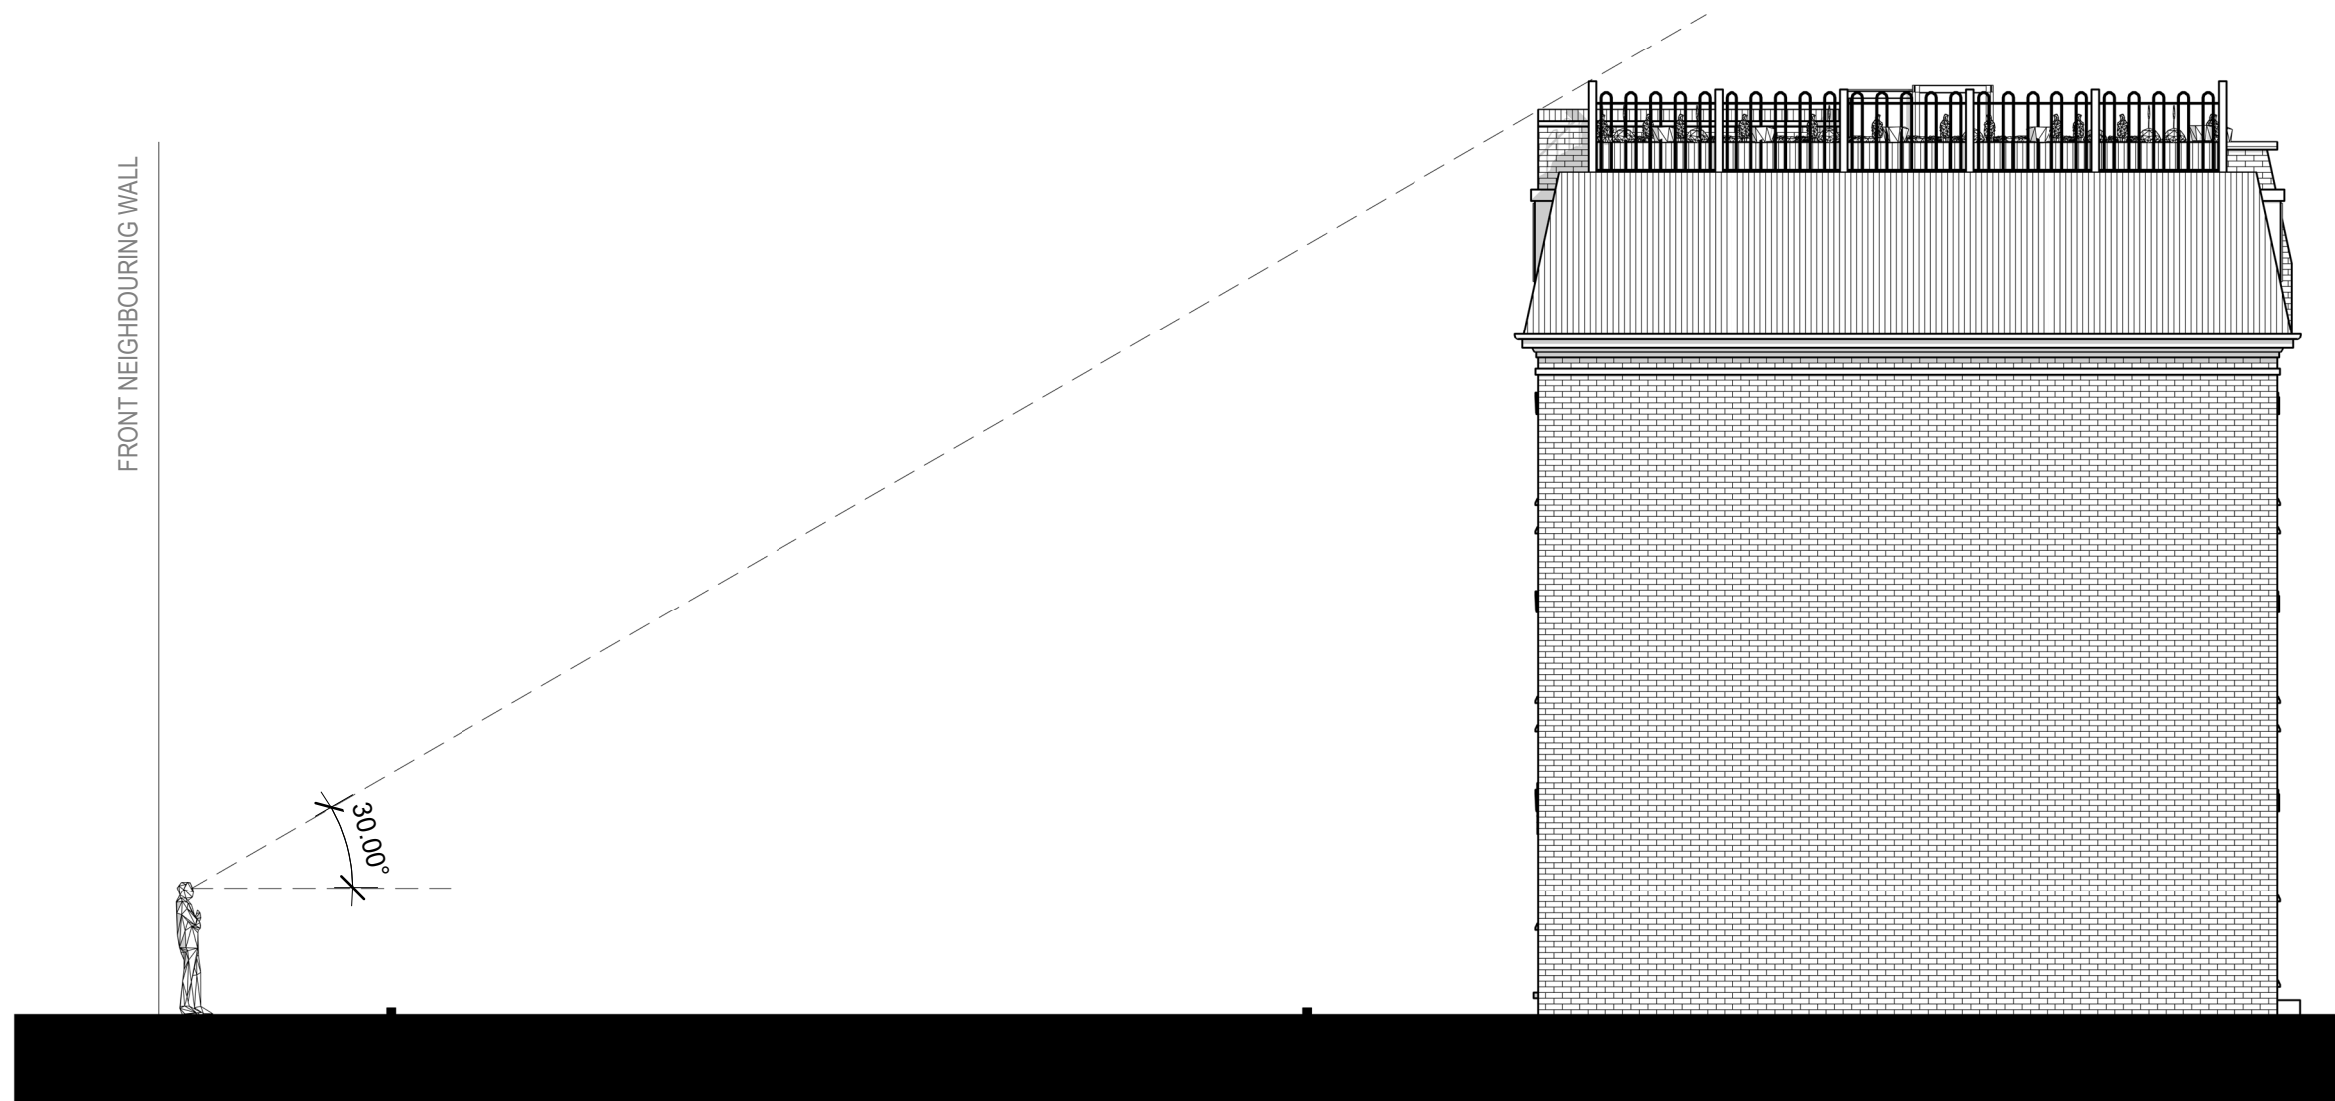

STREET ELEVATION




Written dimensions to be taken in preference to scaled dimensions. The Contractor is responsible for checking all dimensions before work starts.


All work is to be carried out to the requirements, and to the satisfaction of the Local Authority. These drawings are for planning purposes only.

Any discrepancies to be brought to the attention of 4D Planning Consultants immediately.

Description

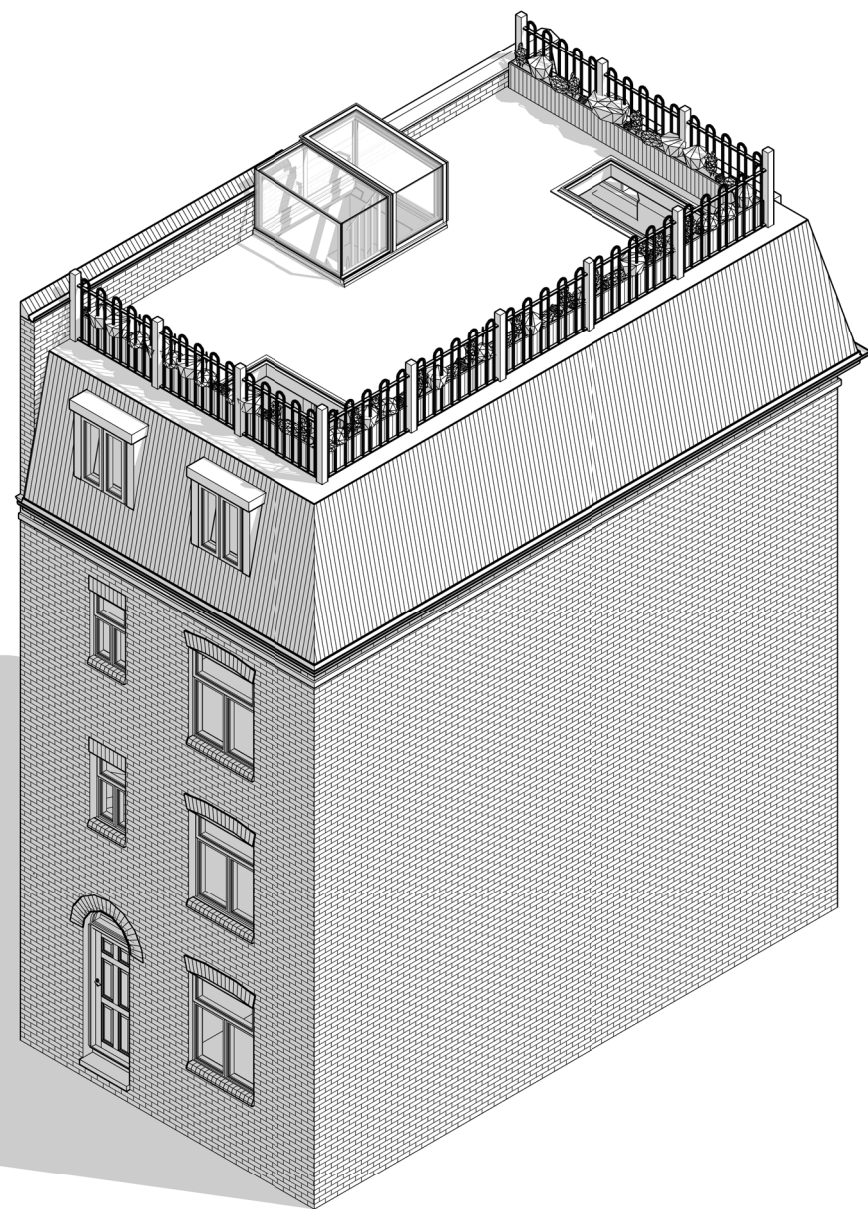

VIEW FROM FRONT

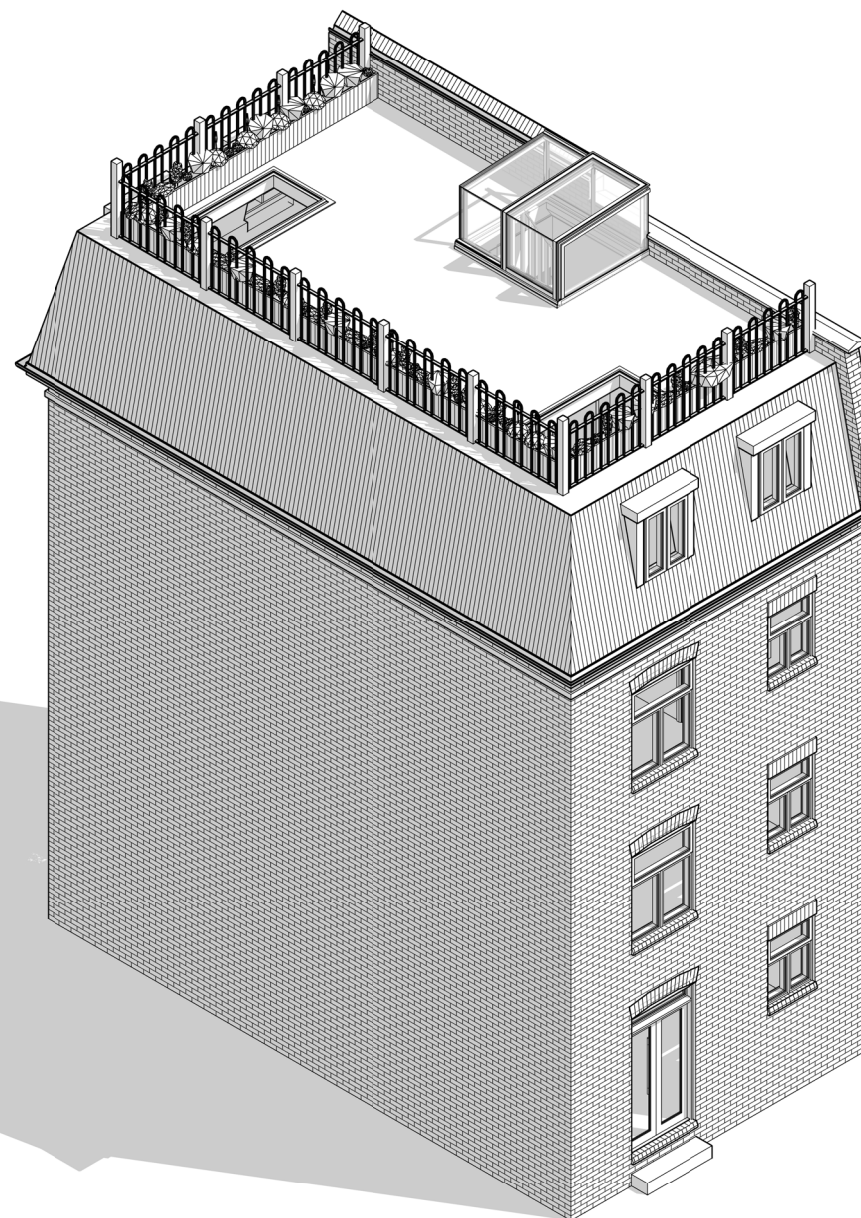

VIEW FROM REAR

Rev	Date	Description	by	chk

4D PLANNING™

Chartered Town Planners & Architectural Technicians

Architecture | Town Planning

T: 0203 1500 183 www.GetMePlanning.com

www.GetMePlanning.com

Client
Mr Kyle Duncan

Project
Flat 3, St. Andrews House, 252
Gray's Inn Road, WC1X 8JT

Title
PROPOSED DRAWINGS
ISOMETRIC VIEW

Date: 04.10.2021	Rev:
Scale:	
Drawing No.4D-181 P 06	
Drawn by : MAX	