
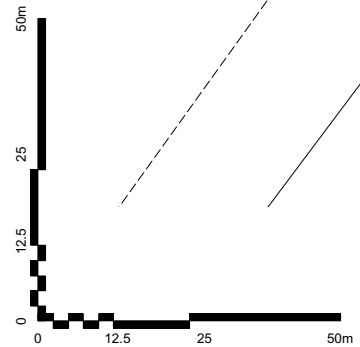


30 THURLOW ROAD, NW3

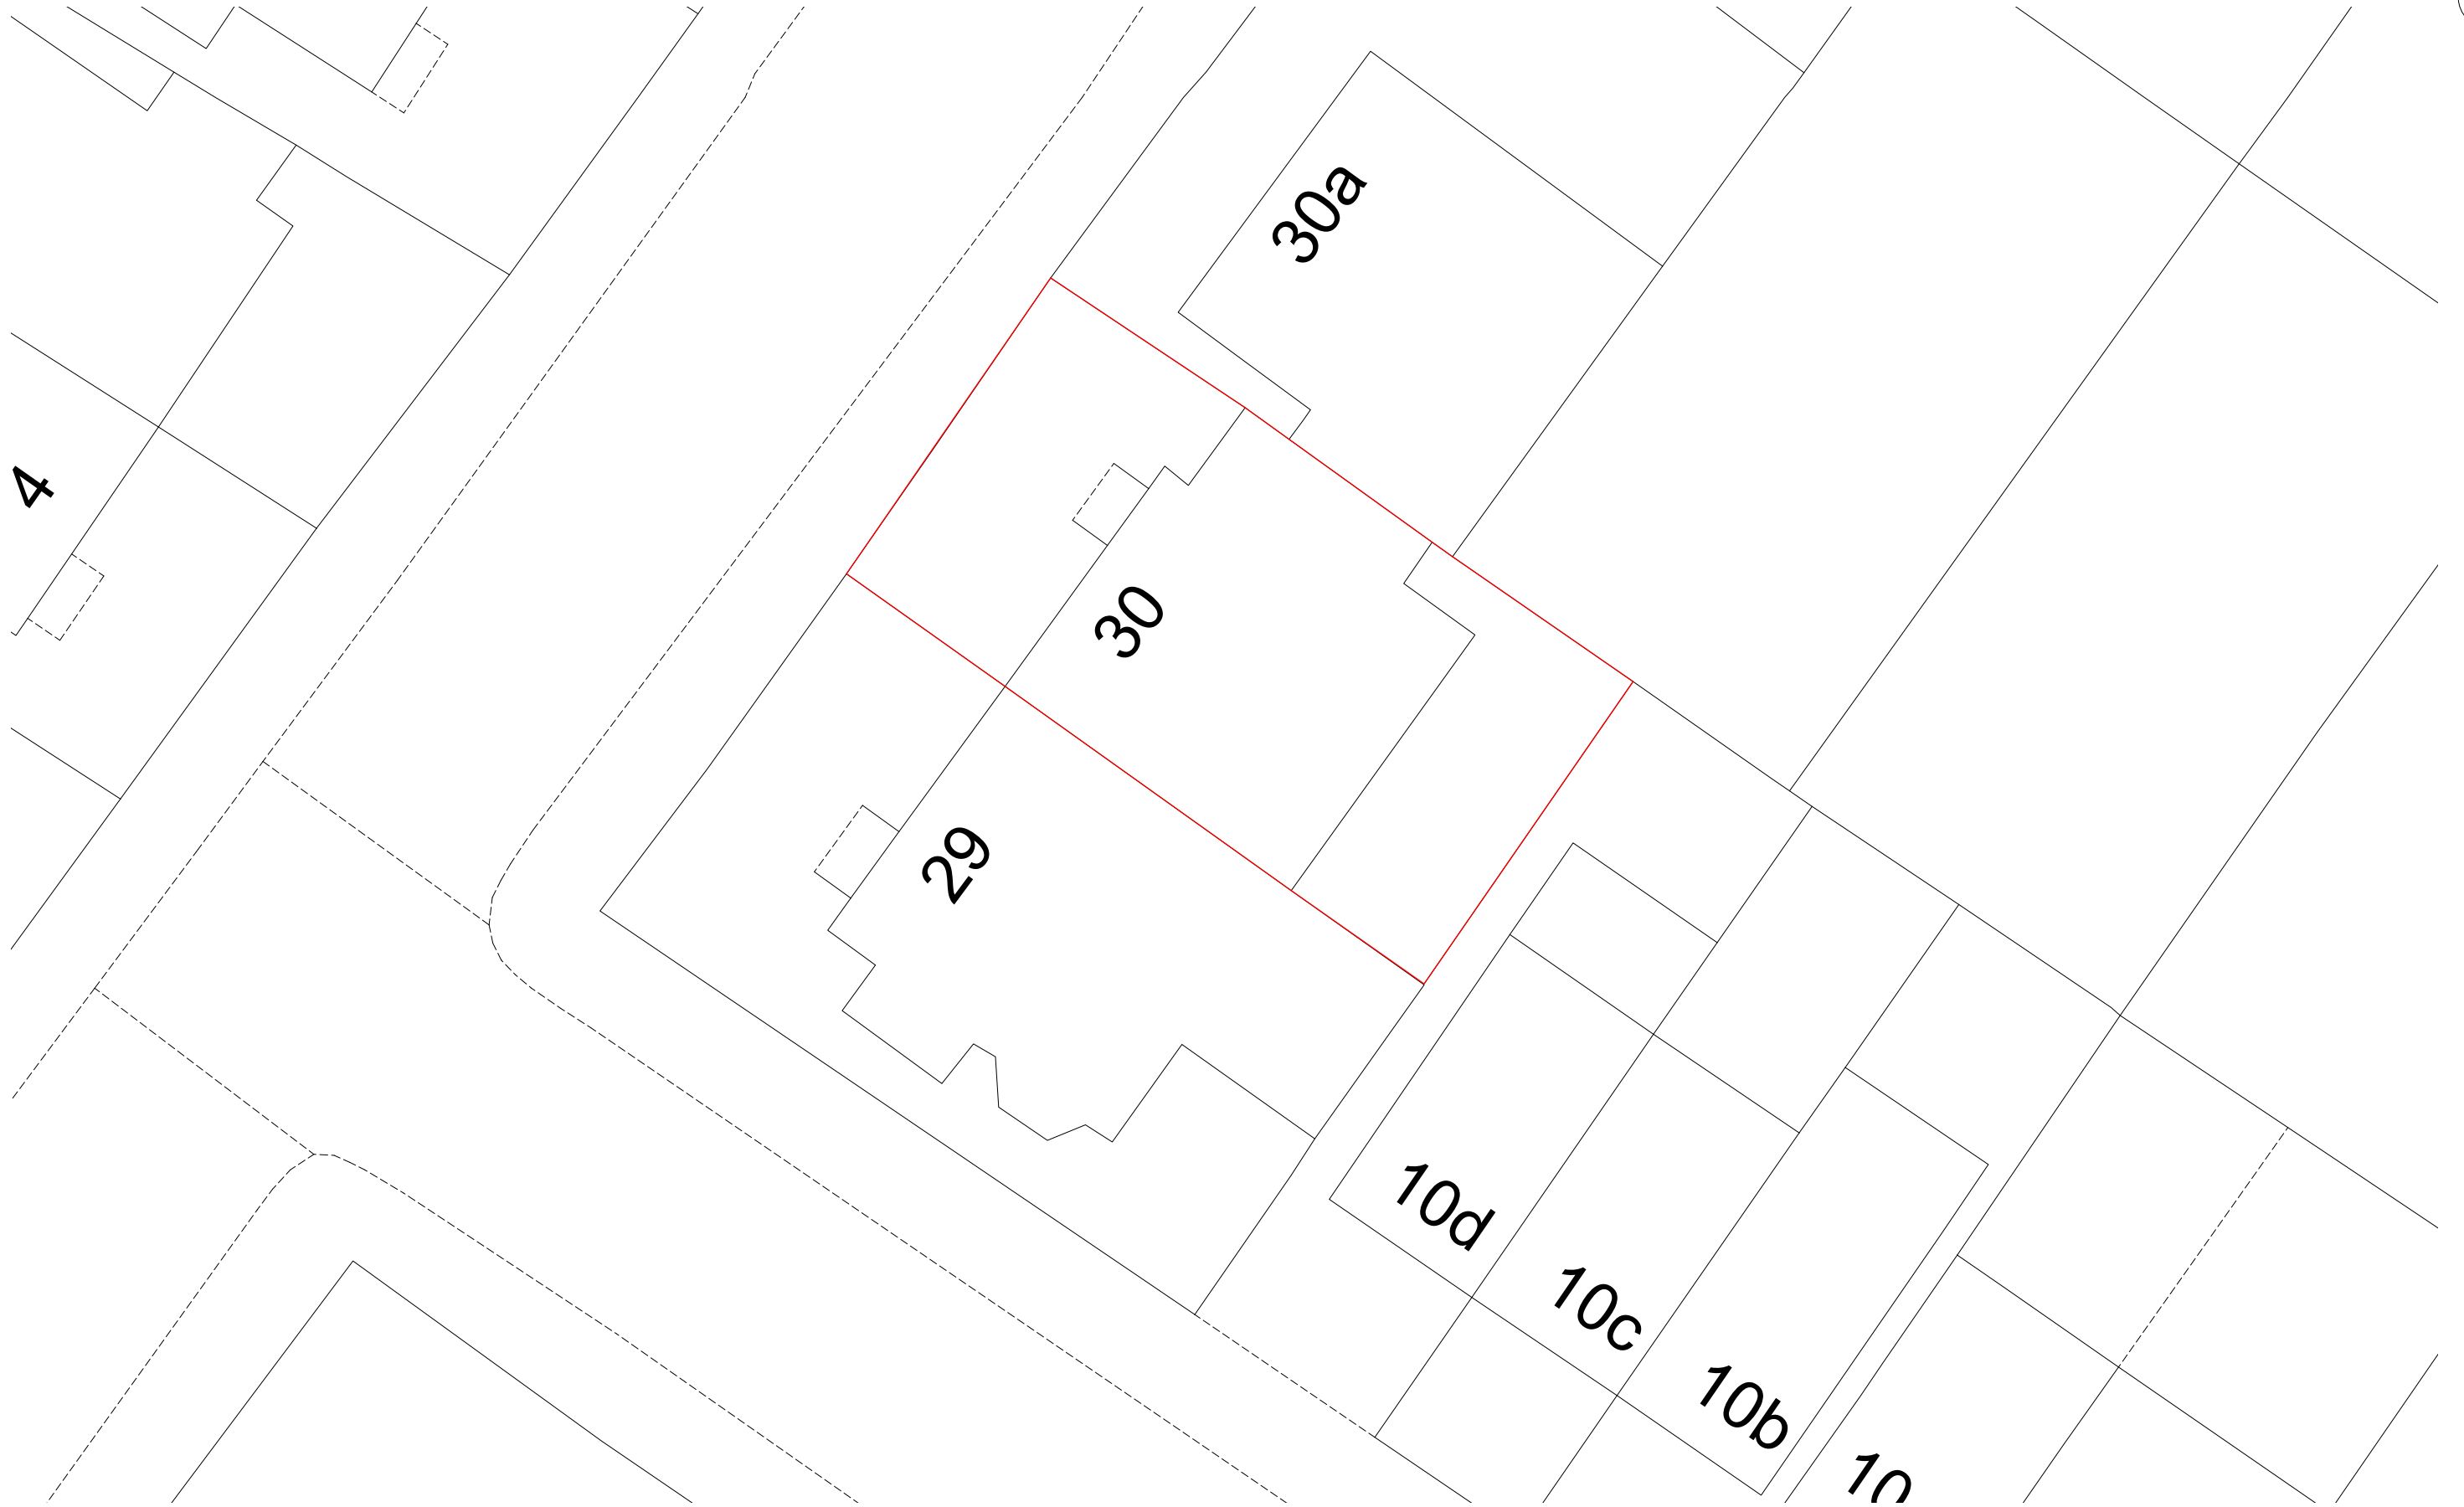

BLOCK SITE PLAN
1:200@A3

DRAWING STATUS: ISSUED FOR PLANNING APPLICATION

JEFF KAHANE + ASSOCIATES A R C H I T E C T S				
client		OLIVER AND LUCY SMOUHA		
job		30 THURLOW ROAD, NW3		
drawing		BLOCK SITE PLAN		
date	drawn	scale	drawing no.	rev.
NOV 2021	OS/SB	1:200@A3	845_OS_002	-

30 Murray Mews
London NW1 9RJ
Telephone 020 7316 1000
VAT number 523 0595 65
Jeff Kahane MA (Cantab), Dip. Arch. RIBA