
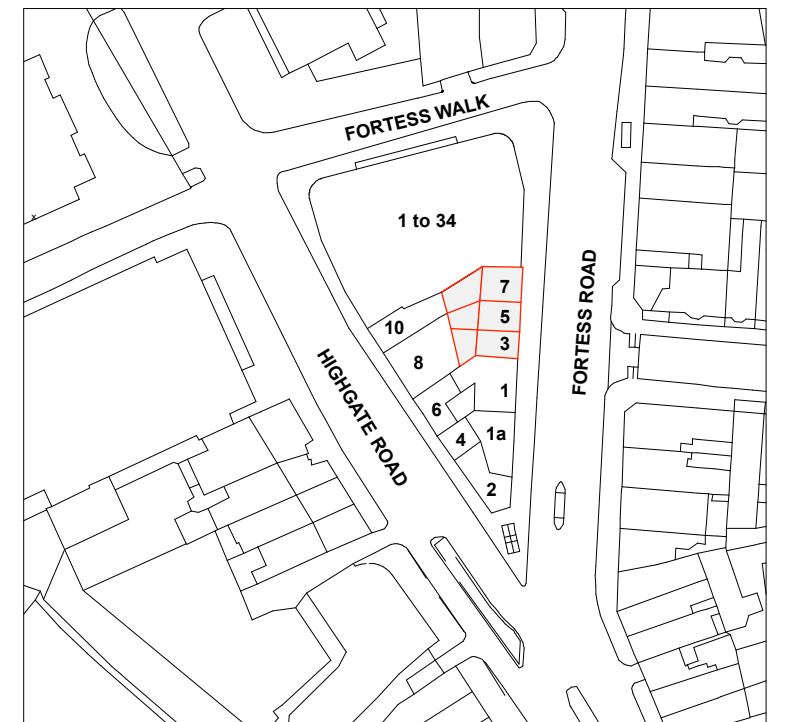



Existing Site Plan

Scale 1:500

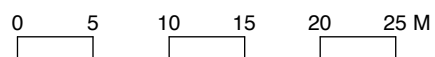

Existing Site Plan

Scale 1:1250

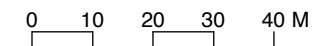

GLA Architecture and Design

Southgate Office Village, Block E, First Floor,
286A Chase Road, London, N14 6HF

T 020 8886 5100 F 020 8886 0669 E g@glaad.co.uk

Revision:- **A1**: 24.10.19: dk : Site plan at 1:1250 added.

Client

MR. MARIO TYRIMOU

Main Contractor

Project

**RESIDENTIAL & COMMERCIAL
DEVELOPMENT TO No 3,5 & 7 FORTESS
ROAD KENTISH TOWN,
LONDON, NW5 1AA**

Drawing Title

EXISTING SITE PLAN

Scale 1:500 & 1:1250@A3	Date August 2015	Drawn By SH
Project No. 1539	Drawing No. 01	Rev. A1

DO NOT SCALE THIS DRAWING.
ALL DIMENSIONS TO BE CHECKED ON SITE © Copyright

DRAWING STATUS

- A** SCHEME - Outline/Scheme drawings for proposals, budgets, etc.
- B** DESIGN DEVELOPMENT - Evolving final design drawings for approvals, tenders, billing etc.
- C** CONSTRUCTION - Fully developed drawings issued under instruction for construction.

ONLY STATUS 'C' DRAWINGS TO BE USED FOR CONSTRUCTION PURPOSES