


Contractors must verify all dimensions on site before commencing any work. Figured dimensions to take precedence over scaled dimensions. Contractors must not scale from this drawing unless express instructions are given by Sampson Associates. The copyright of this drawing is reserved. The drawing must not be disclosed without authority.

REV DATE AUTHOR/COMMENT

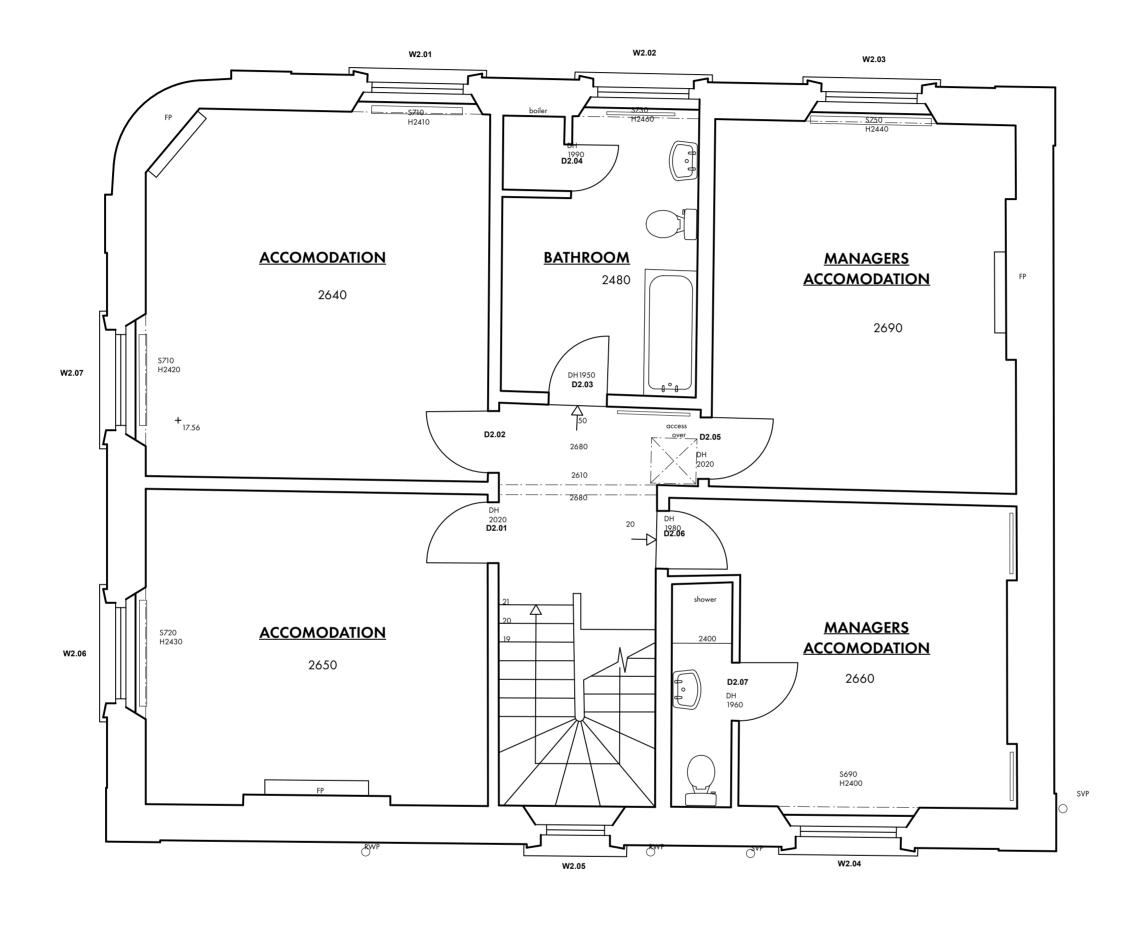

EXISTING 2ND FLOOR PLAN
Scale: 1:50

YOUNG'S & CO.	1	Drawn By: OW		SAMPSON ARCHITECTS
CONSTITUTION, CAMDEN	First Issued:	Scale @ A2: 1:50	H	A S S O C I A T E S INTERIOR DESIGNERS
Title: EXISTING BASEMENT PLAN	PLANNING			Unit CC413 Cocoa Studios, The Biscuit Factory, 100 Drummond Road, London SE16 4DG +44(0)20 7394 8850 sampsonassociates.co.uk