



CONSTRUCTION KEY	
	New Walls
	Masonry - brickwork
	Masonry - blockwork
	Steel - Timber/ Metal, as noted below
	Ceiling
	Overhead feature e.g. beam/ rooflight/ etc.
	New beam
Drainage & Mechanical	
	Manhole
	Inspection Chamber
	Gully
	Drainage Channel
	Existing below ground drainage (assumed)
	New at 100mm below ground drainage run
	Soil Pipe (SVP or Sub Stack)
	Rain Water Pipe
	Water supply/ tap
	Radiator
	Extract/Supply Fan

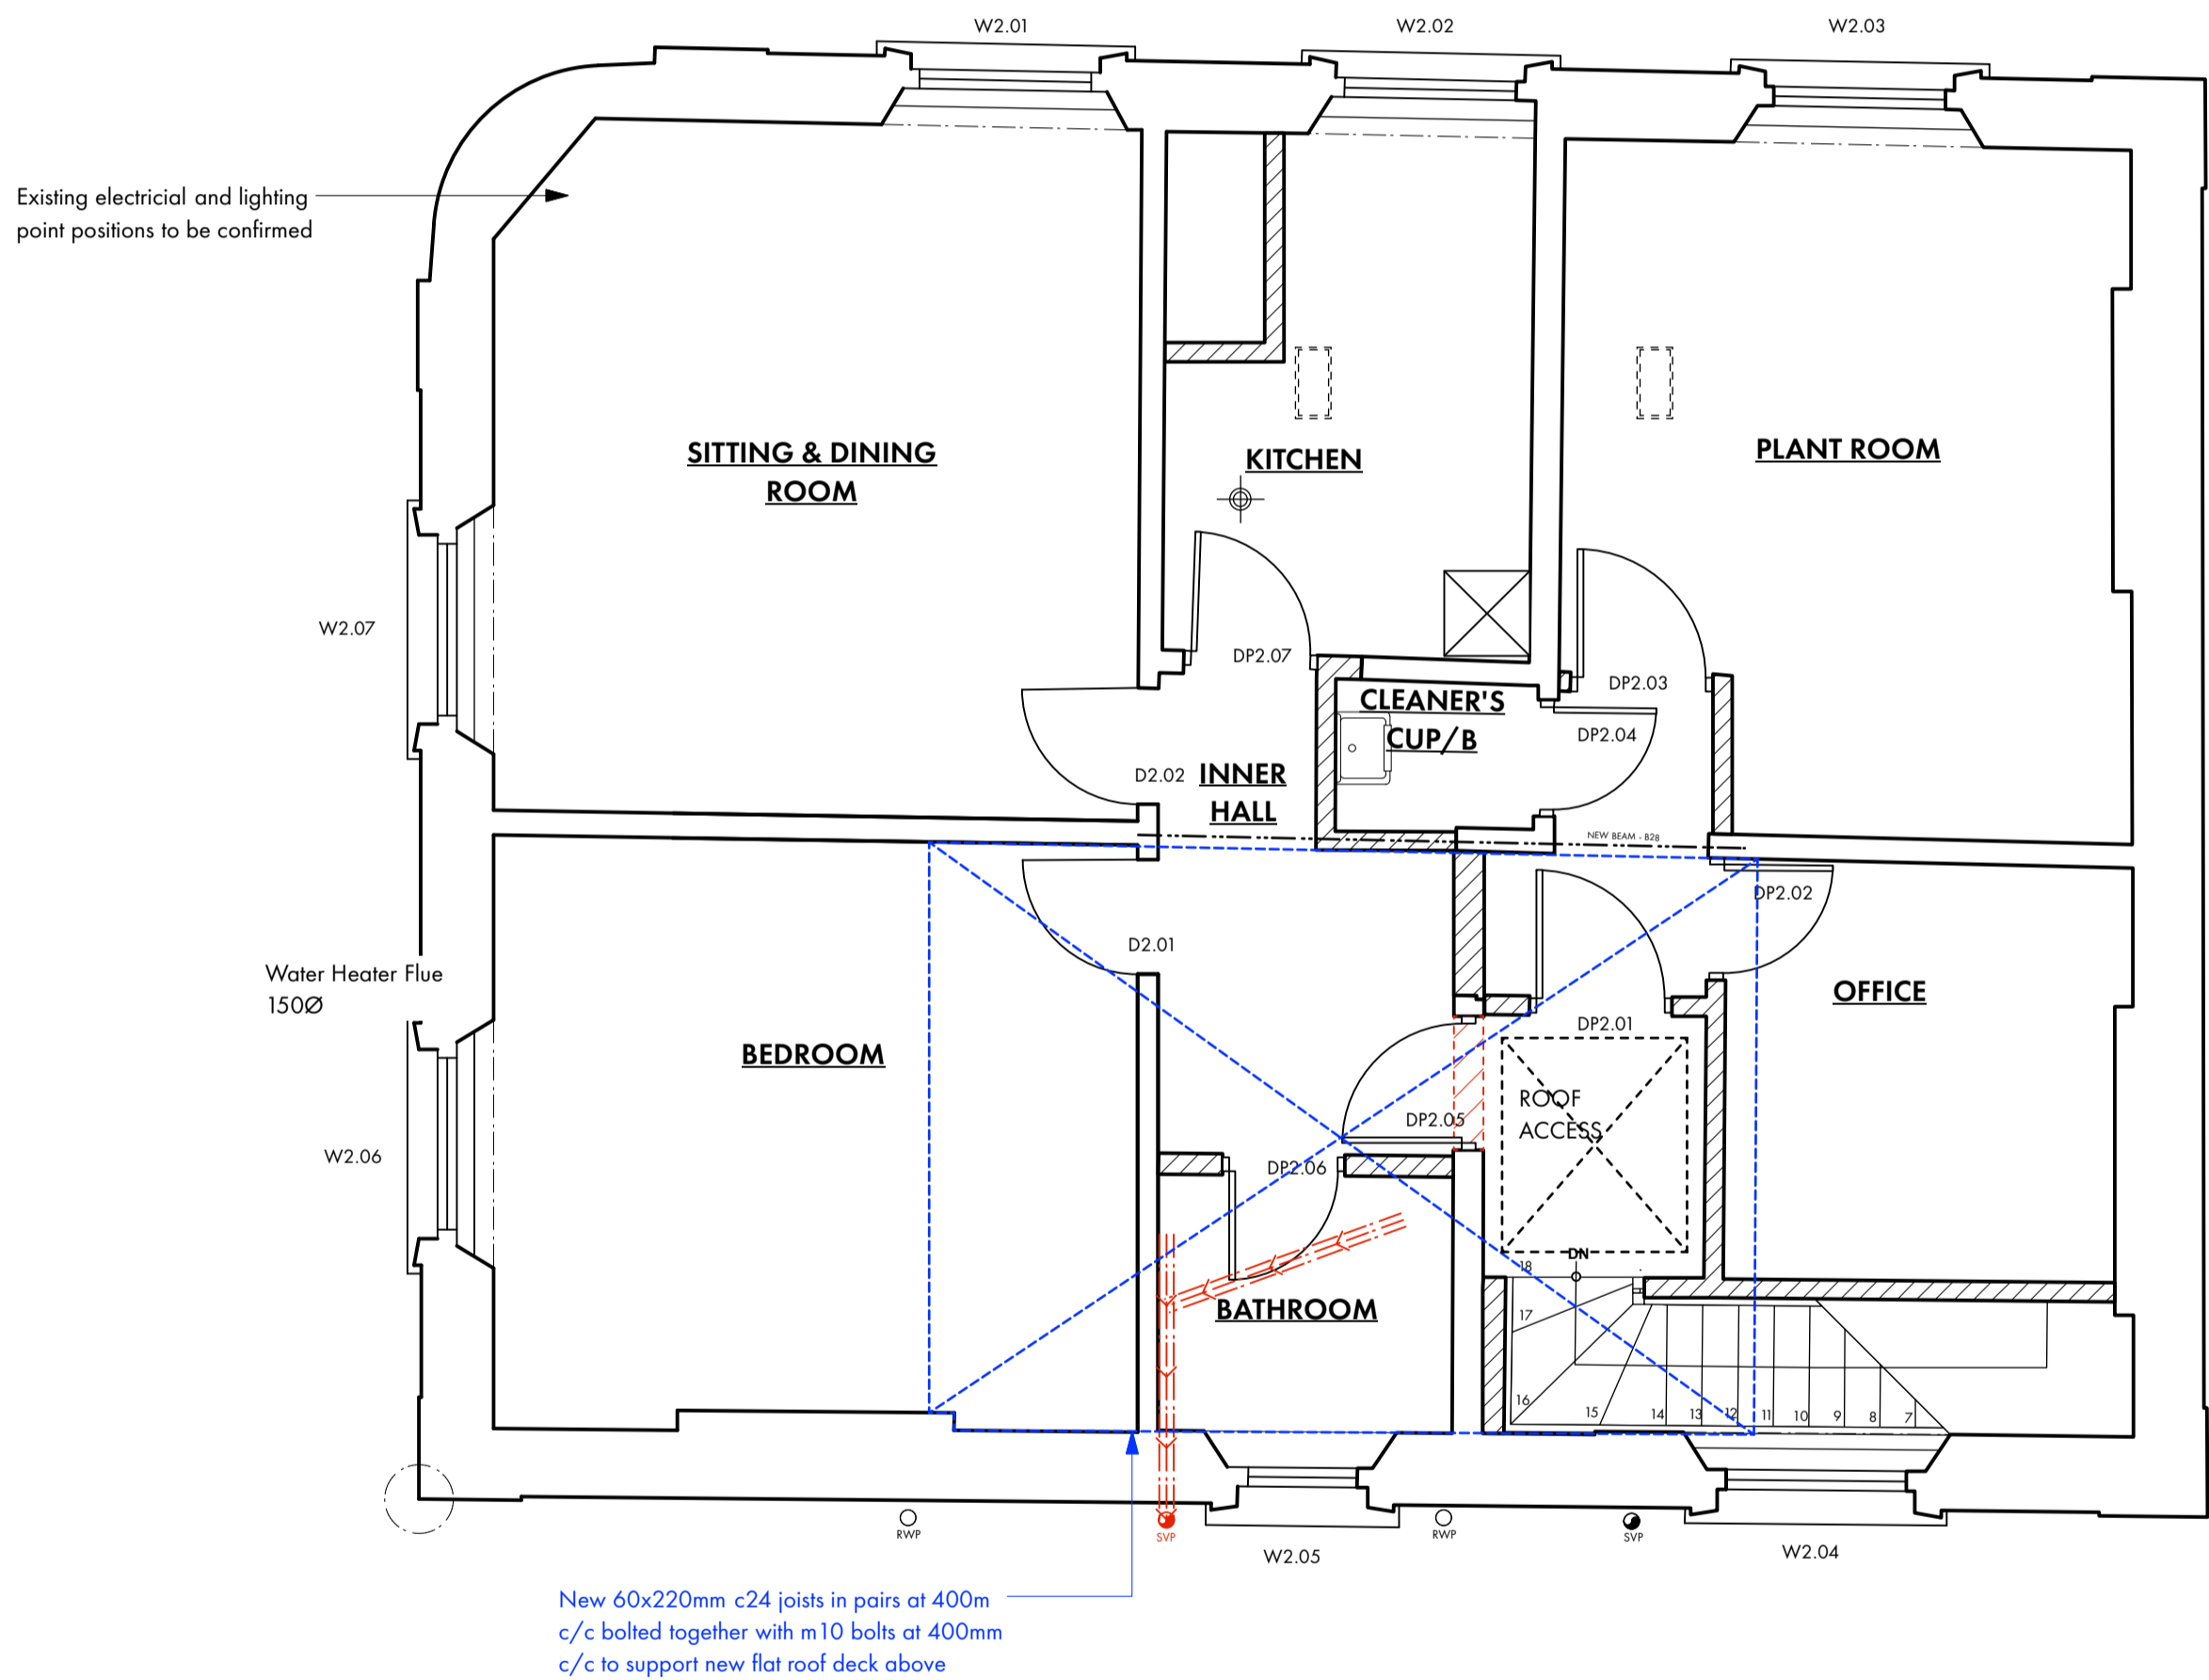

A PROPOSED SECOND 02 FLOOR PLAN
Scale: 1:50

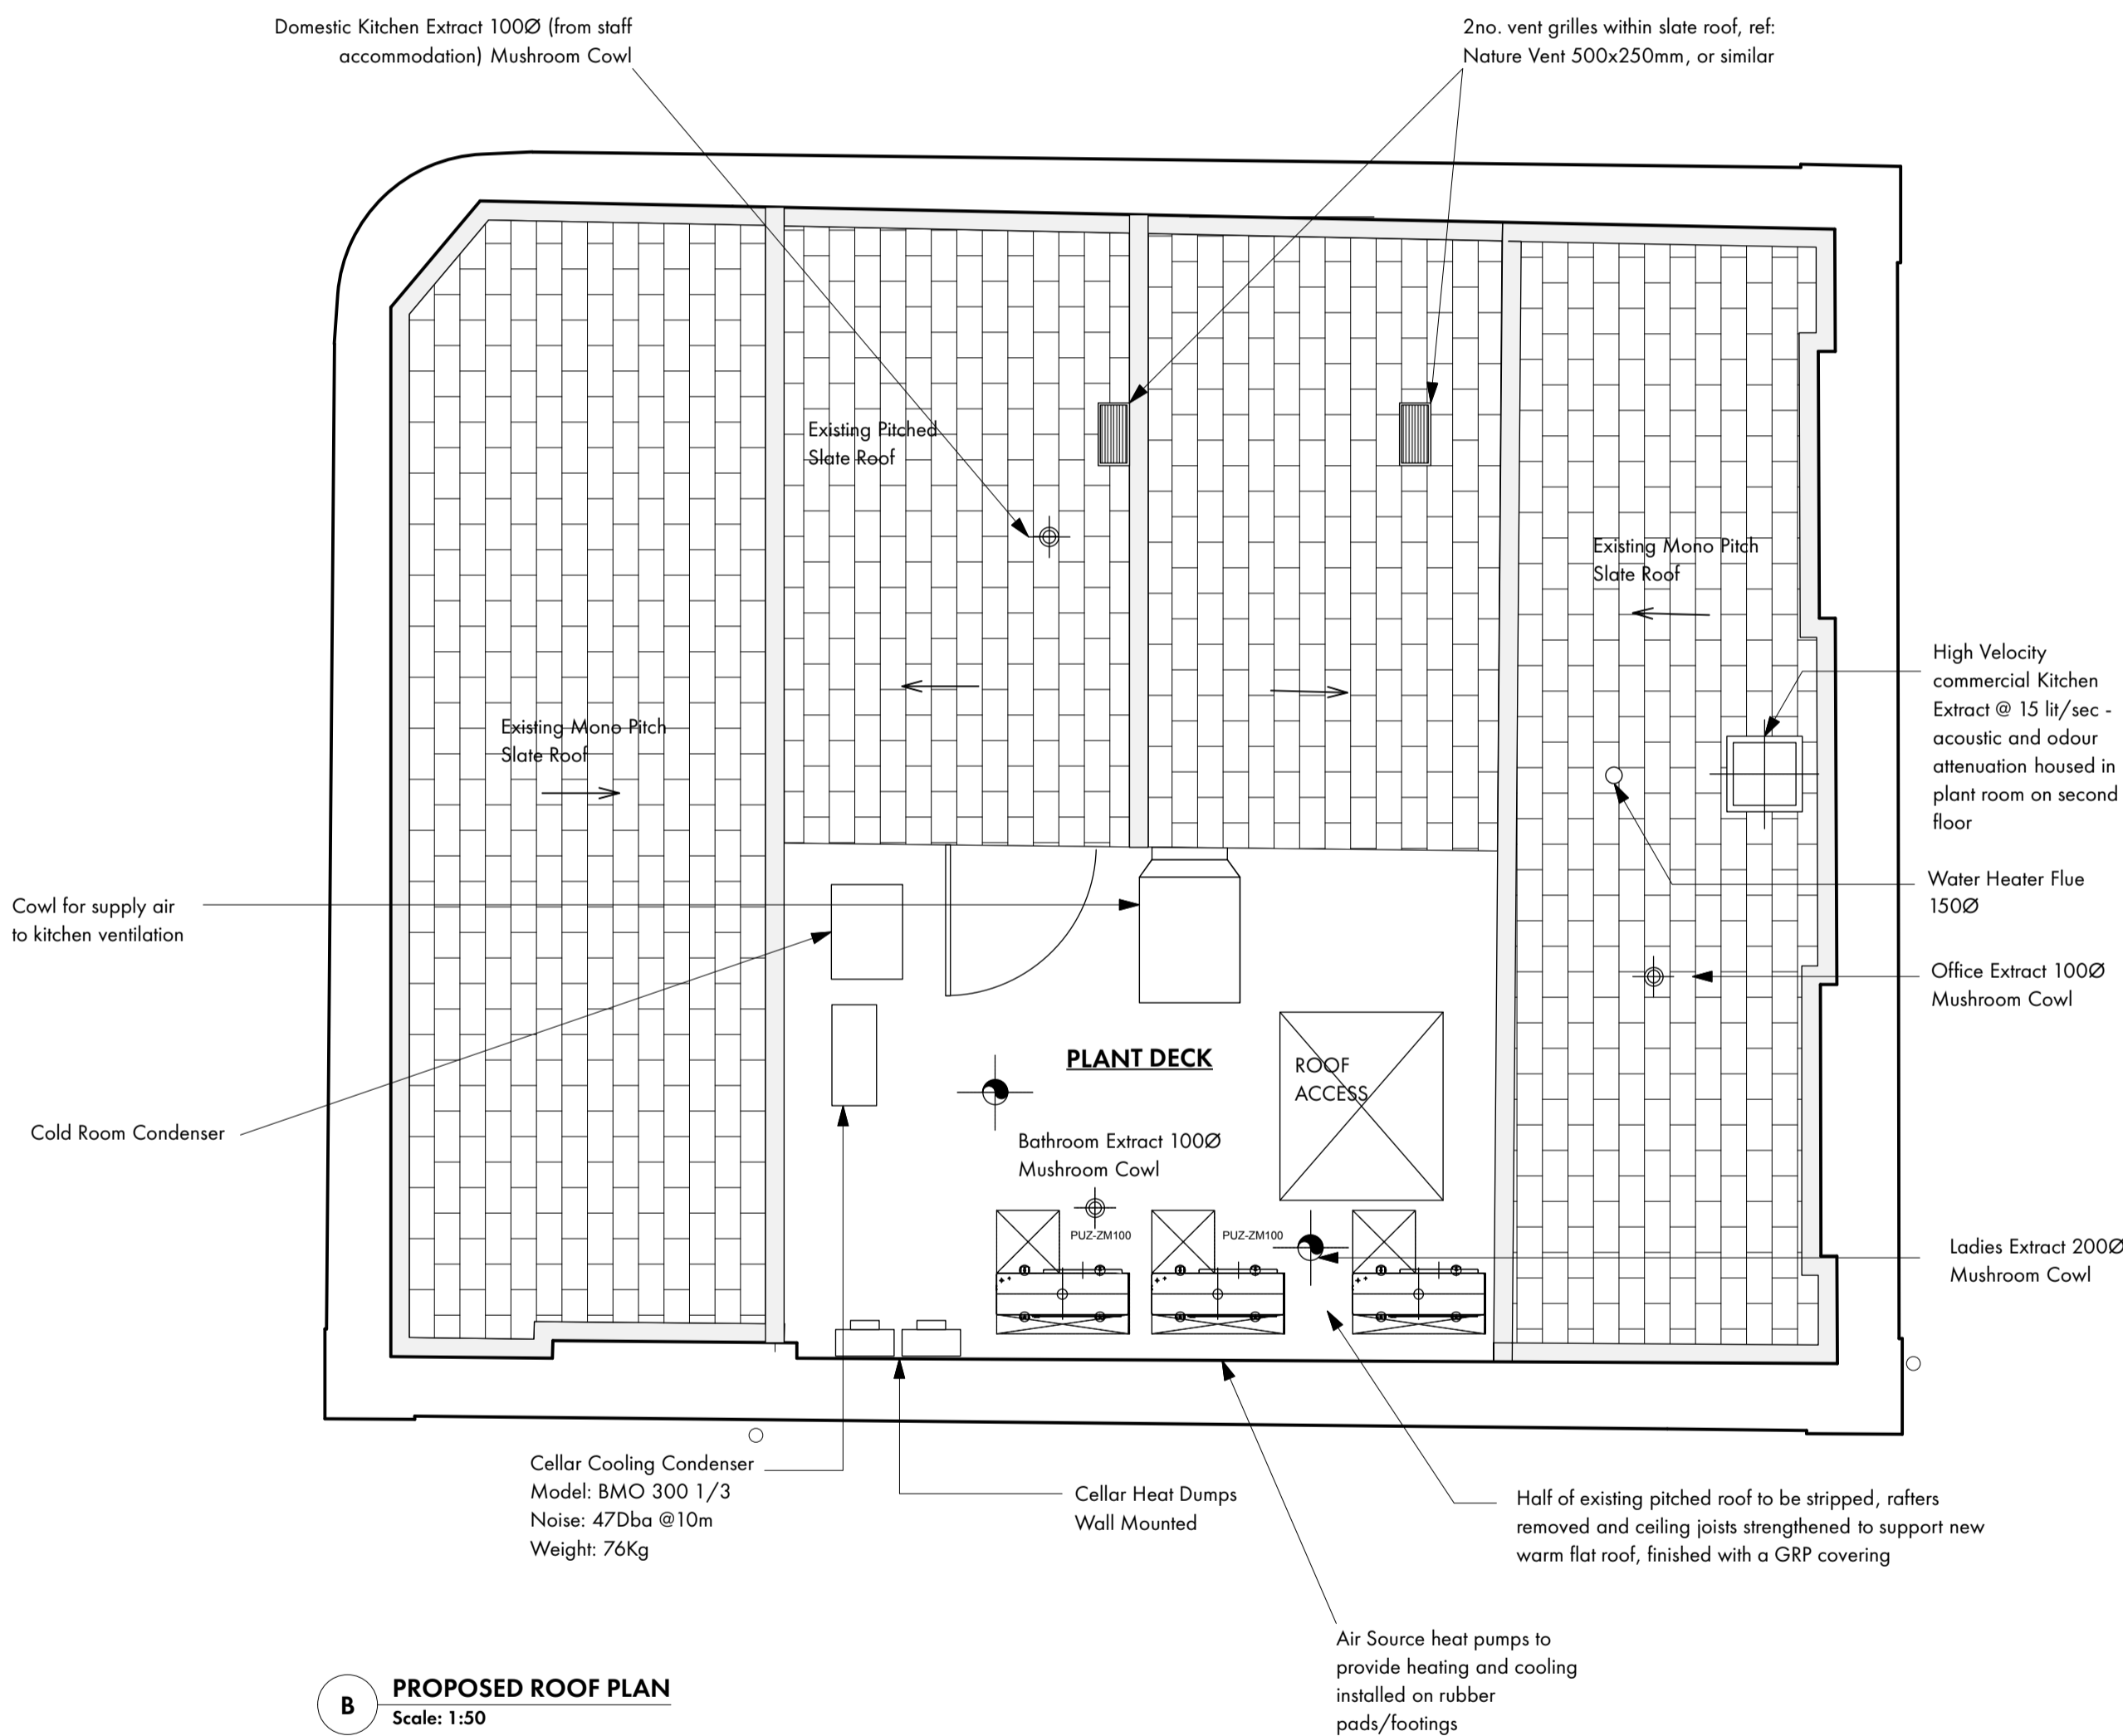

B PROPOSED ROOF PLAN
Scale: 1:50