



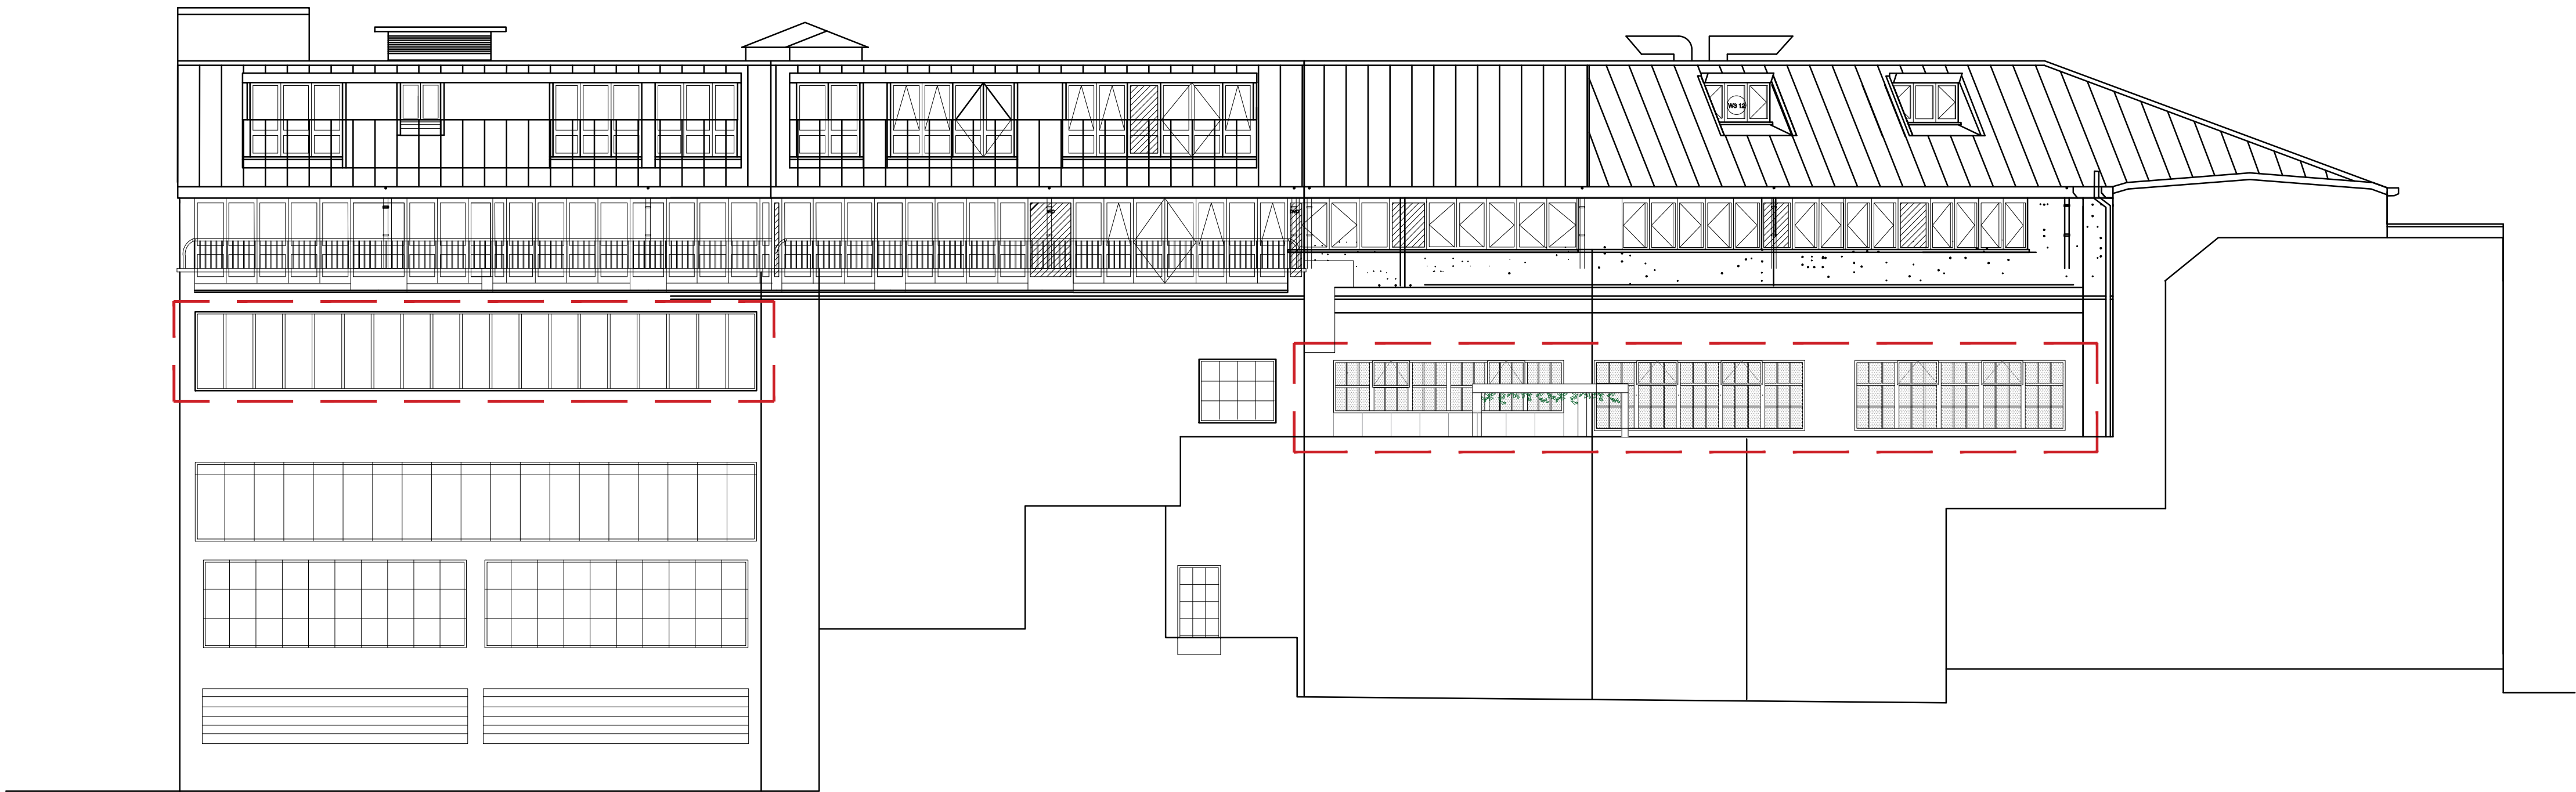

Proposed South East Elevation C  
1:100



Proposed North East (Rear) Elevation D  
1:100

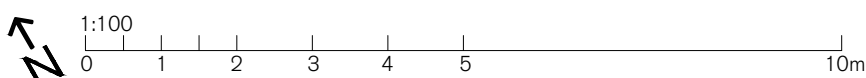

SPRATLEY & PARTNERS  
7 CENTINARY BUSINESS PARK, STATION ROAD, HENLEY-ON-THAMES, OXFORDSHIRE RG9 1DS, 01491 411277  
ISSUED ONLY FOR THE PURPOSE INDICATED. THIS DRAWING TO BE READ IN CONJUNCTION WITH ALL CONSULTANTS  
INFORMATION. ALL DIMENSIONS TO BE CHECKED ON SITE. DO NOT SCALE. THIS DRAWING IS COPYRIGHT.

REV.	ISSUED	DESCRIPTION	DRAWN	CHECKED
A	16/12/2021	Amended windows	TR	RK
-	-	-	-	-
-	-	-	-	-

PROJECT	128 Albert Street Camden NW1 7NE
DESCRIPTION	Proposed Elevations With Opening Windows
DATE	JUNE 2021
SCALE AT A1	1:100
STATUS	PLANNING
CLIENT	Threadneedle Pensions Ltd.

JOB NO	21.897
DRAWING NO	PL.08
DRAWN	TR
CHECKED	RK
REV	A

S  
& P