

DO NOT SCALE

THIS DRAWING IS © IAN RITCHIE ARCHITECTS LTD

Dimensions to be verified on site.

Figured dimensions to take preference to those scaled.

All discrepancies to be clarified with the project Architect.

Unless otherwise stated all levels to be AOD.


This drawing is the property of Ian Ritchie Architects Ltd. and is issued on the condition it is not reproduced, retained or disclosed

to any unauthorised person, either wholly or in part without written consent.

REVISION CLOUD

ABEYANCE CLOUD

Existing entrance

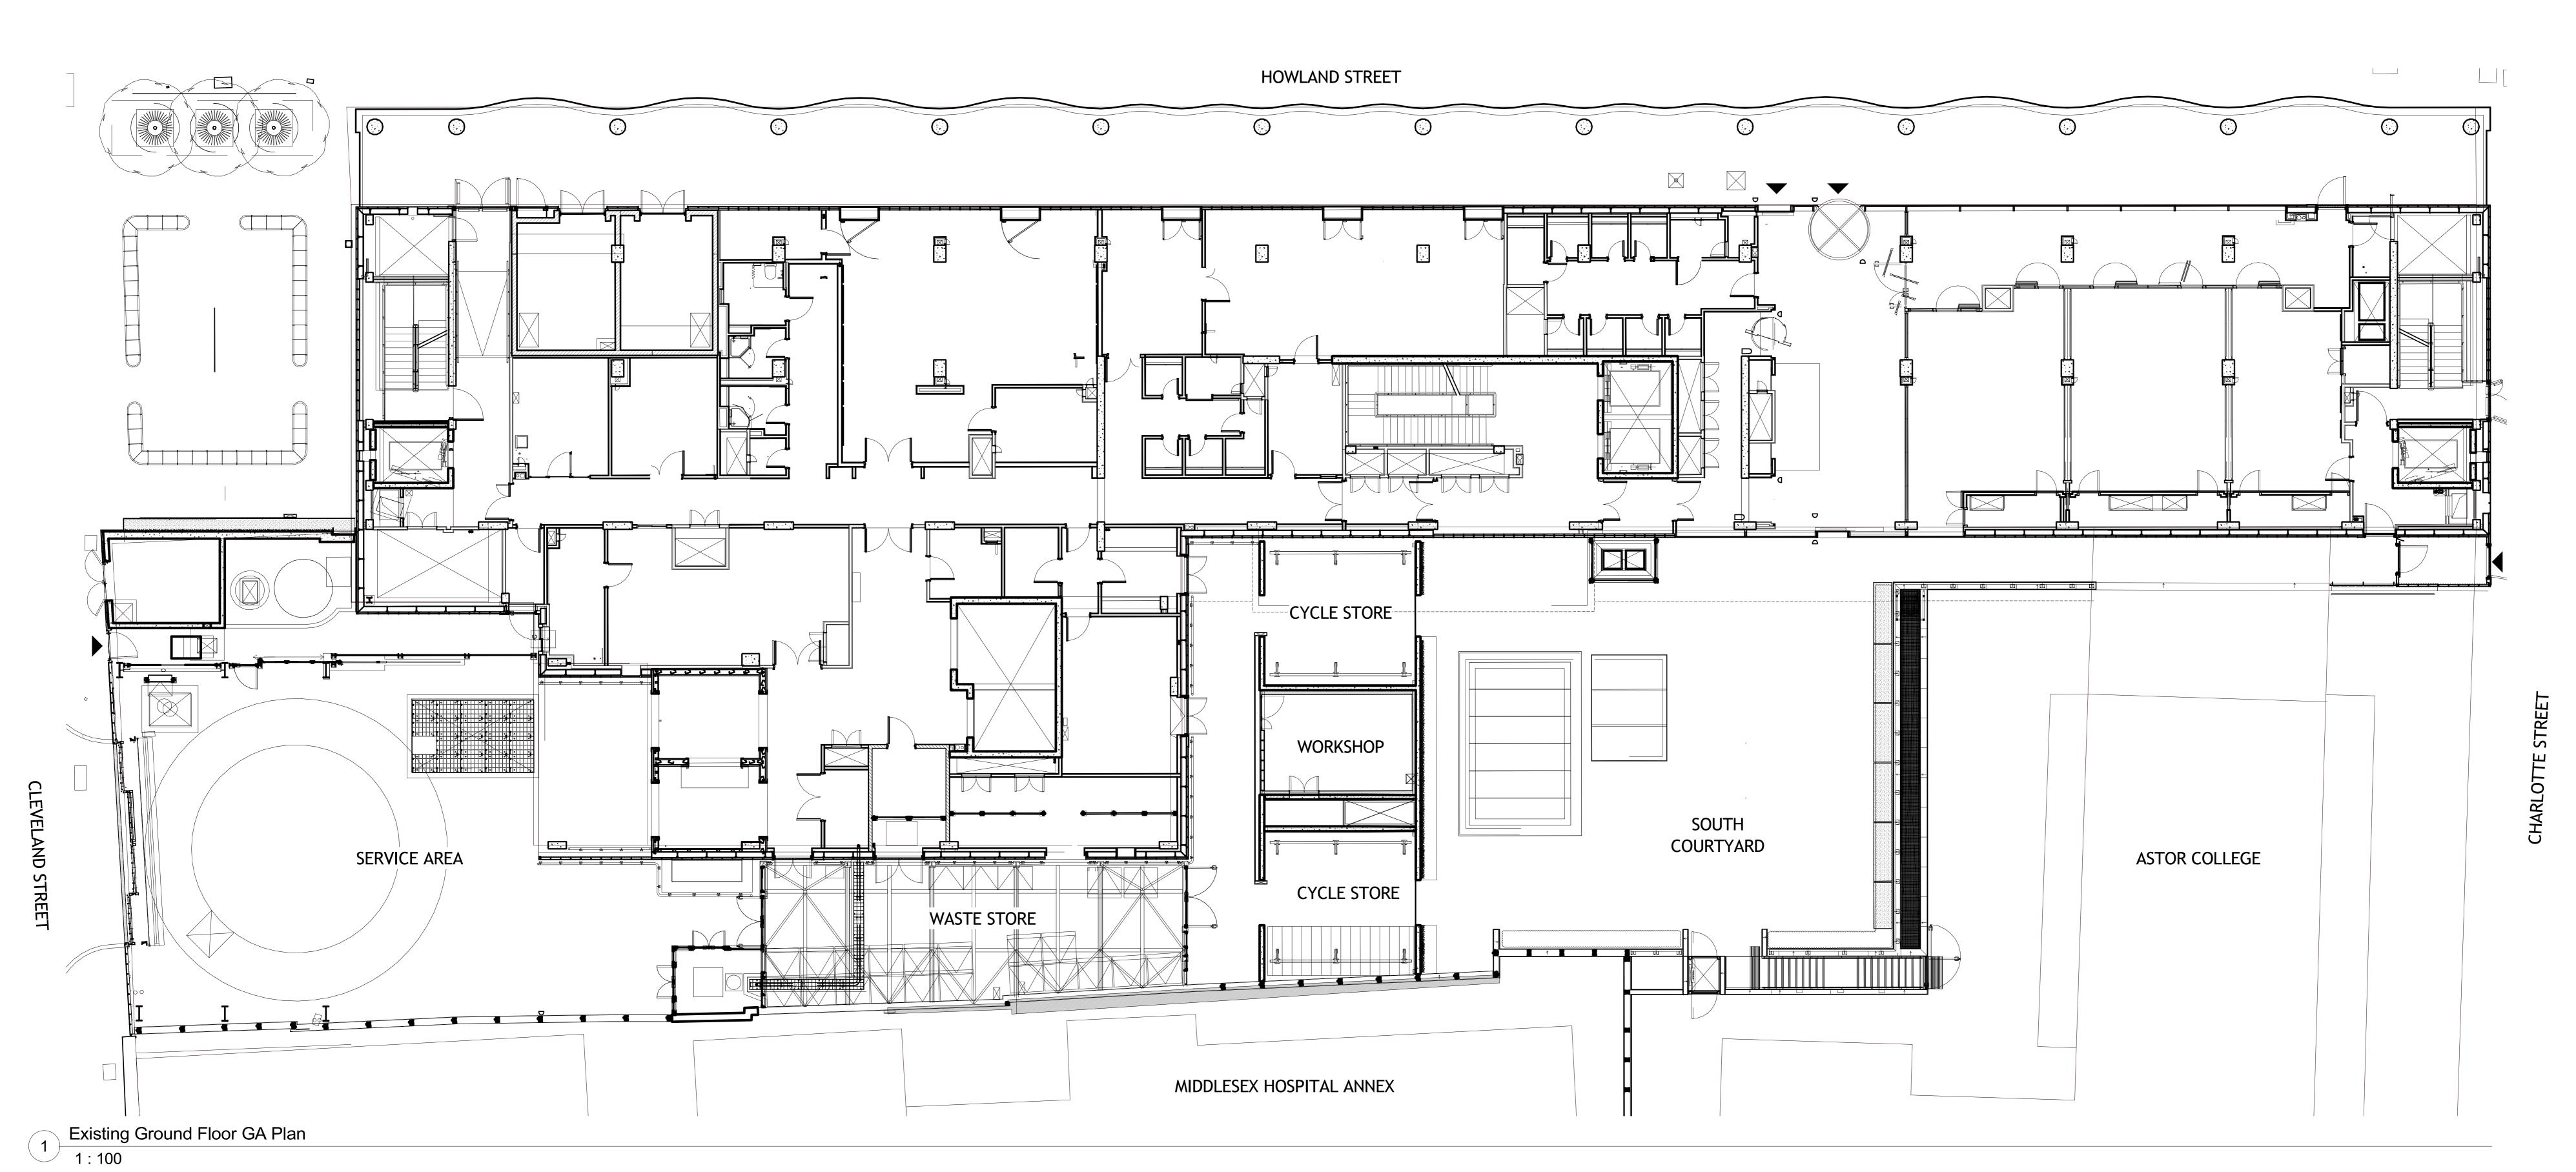

PL 15.09.21 TR | GT | IR Planning
Rev Date By Ck Ap Description

SWC - 5th Quad

Drawing Title

Existing 5th Quad & SWC Ground Floor Plan GA +27.650

© AN RITCHIE ARCHITES Ltd.
110 Three Colt Street London E14 8AZ
Tel: (44) 2073381100 Fax: (44)
2073381199

 Drawn
 Checked
 Approved

 TR
 GT
 IR

 Job No.
 Drawing No.
 Rev.

 780
 IRAL-08-2020
 PL