
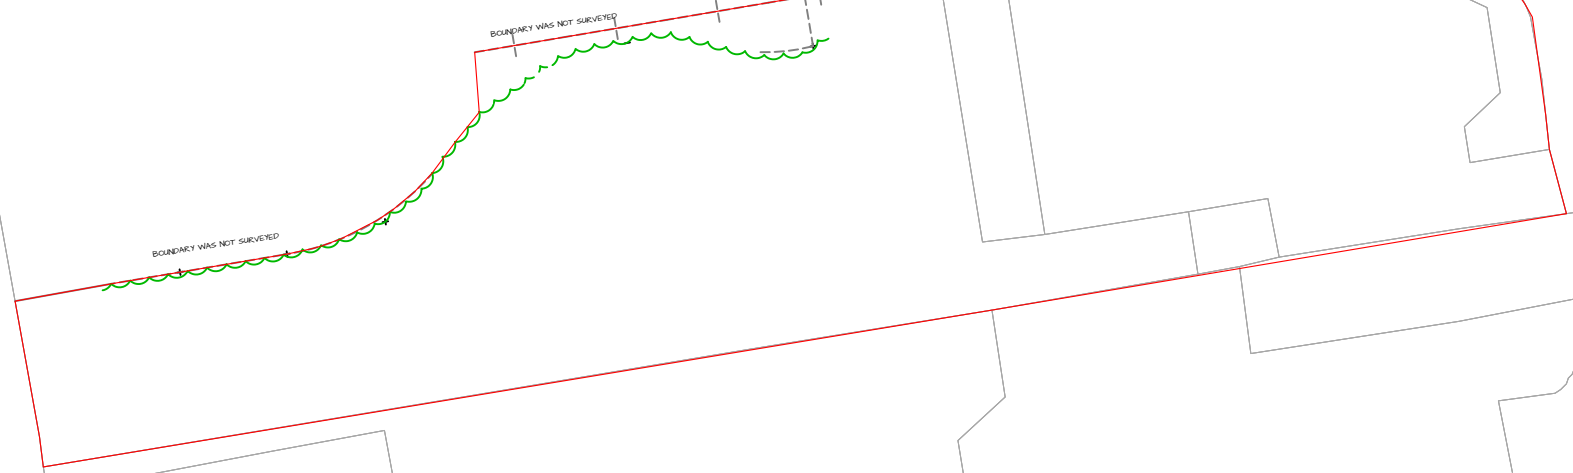



Site Plan

RevNo	Revision note	Date	Checked
-------	---------------	------	---------

STRATHRAY GARDENS

8

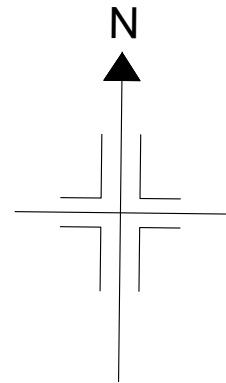

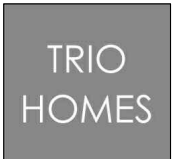CLIENT CLIENT	LEAD DESIGNER ALC. LTD	DRAWING NO. EX-002	REVISION -	© Copyright <ul style="list-style-type: none"> All dimensions in mm unless noted otherwise. All dimensions and levels to be checked on site. Their accuracy cannot be guaranteed and therefore cannot be used for fabrication, manufacture or construction. Contractor to verify and to be responsible for all requirements and restrictions due to local rules. Contractor to report if there is any discrepancy in the drawings in time to specify alternatives. This drawing is to be read together with all other relevant drawings. Do not scale from this drawing. 	TRIO HOMES Mobile: +447873186533 email: albaluna@triohomes.co.uk	
PROJECT ADDRESS 10 STRATHRAY GARDENS	DRAWING TITLE SITE PLAN	SCALE 1:200	SIZE A3			
DRAWING STATUS PLANNING APPLICATION	FILE NAME 24112L10 Strathray Gardens-PA.dwg	PROJECT 10SG	ISSUED 11/25/2021			